




PLAN  
ROUTE UNDER IN FULL EARTH CUT

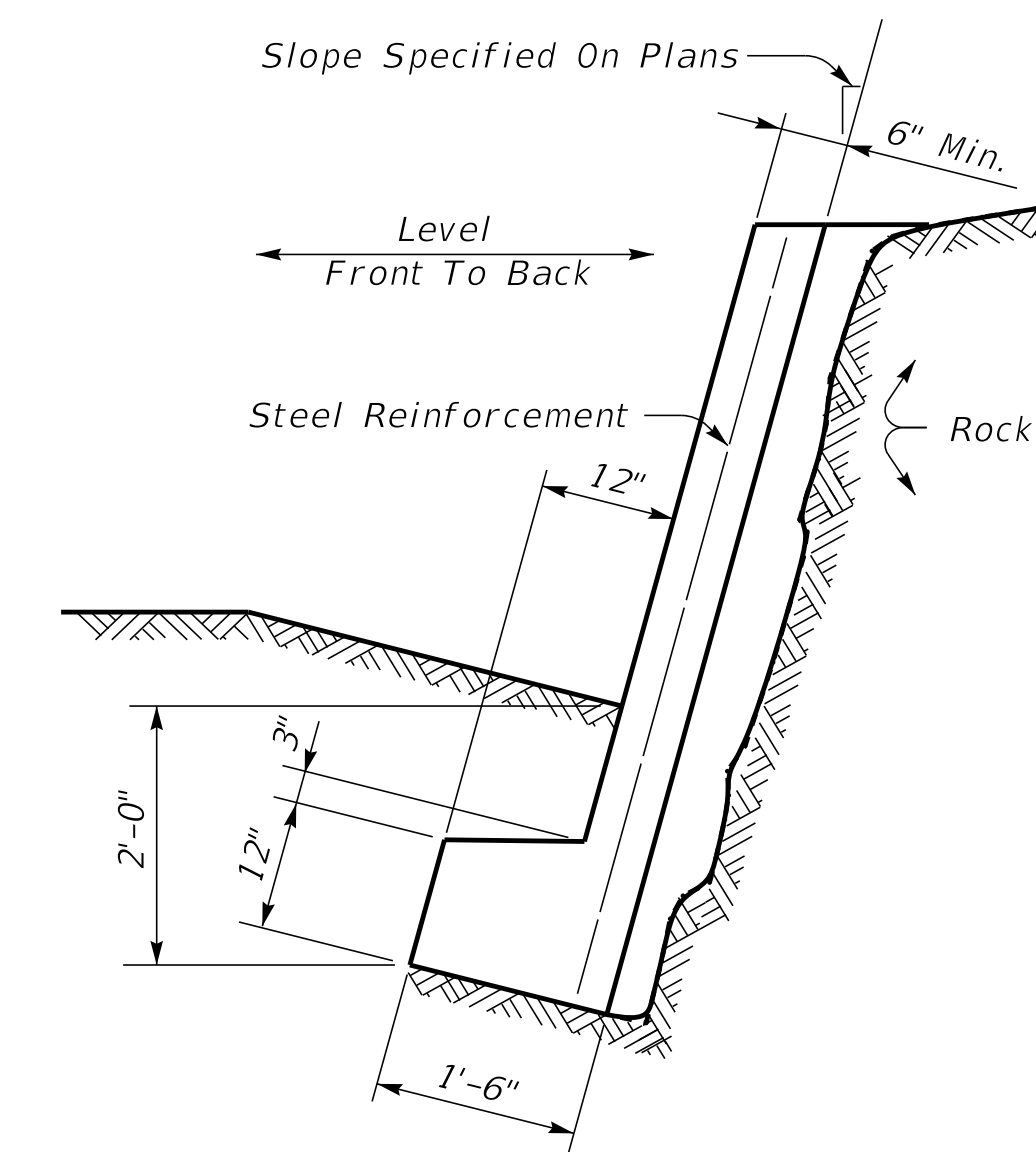


STEEP SLOPE SECTION  
6" CONCRETE SLOPEWALL

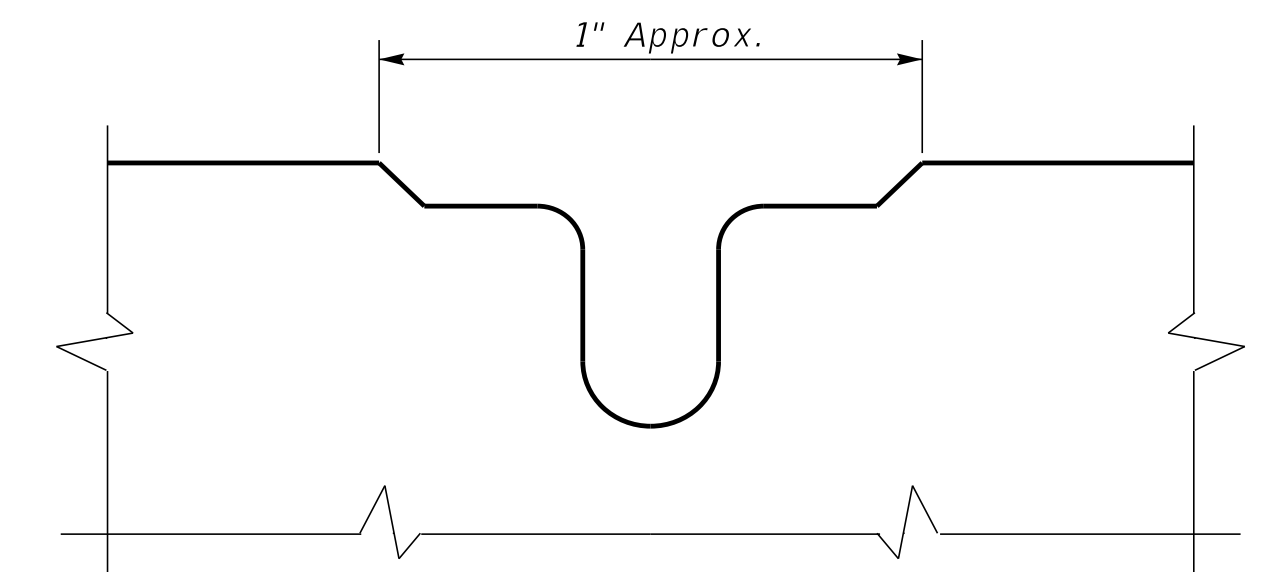

SCORING DETAIL  
(Score With Approved Grooving Tool)

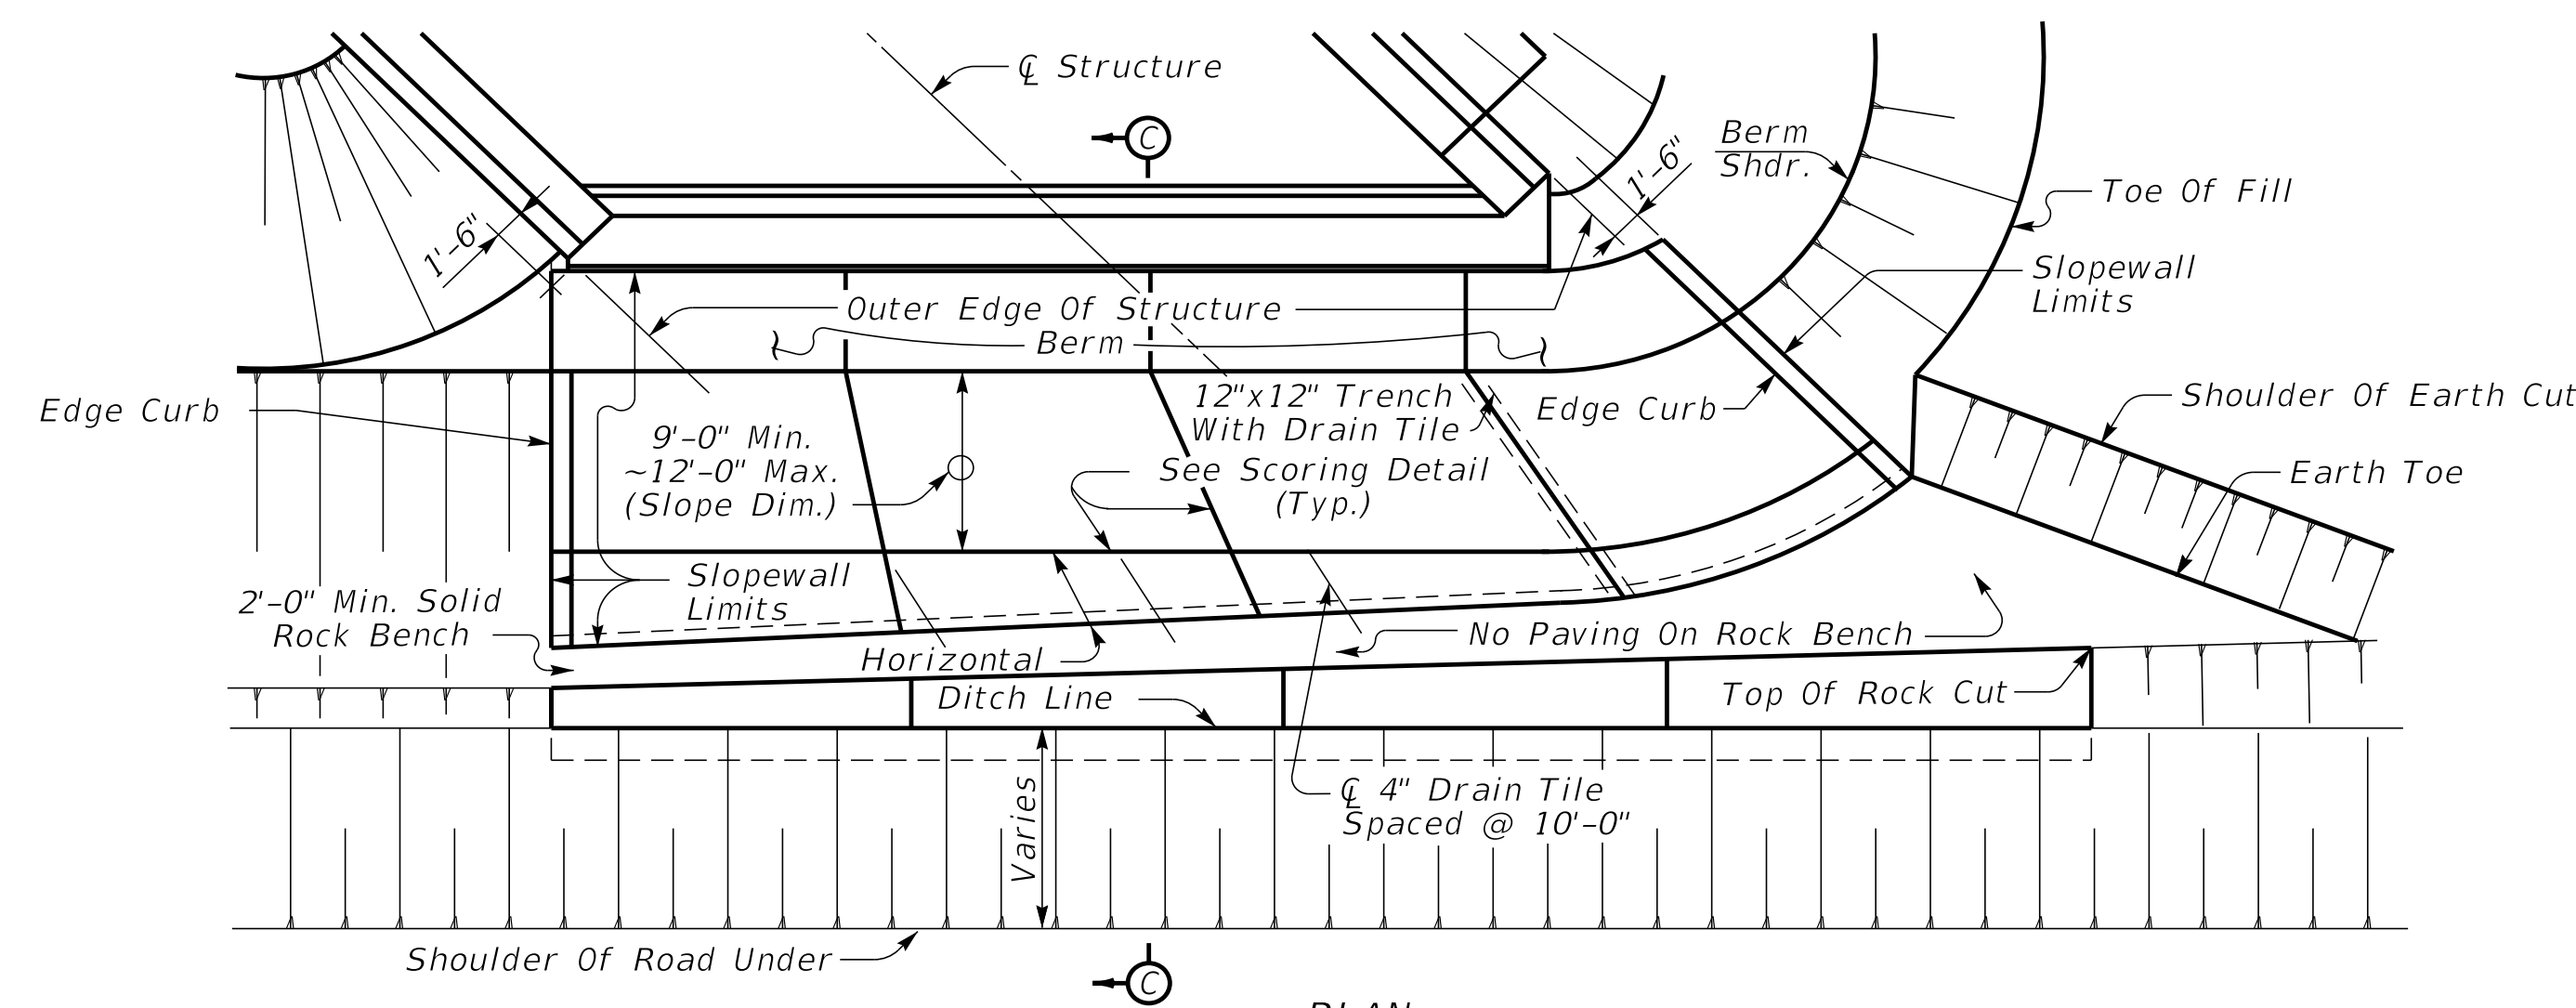

PLAN  
ROUTE UNDER IN ROCK CUT AND EARTH CUT  
ROUTE OVER ON FILL

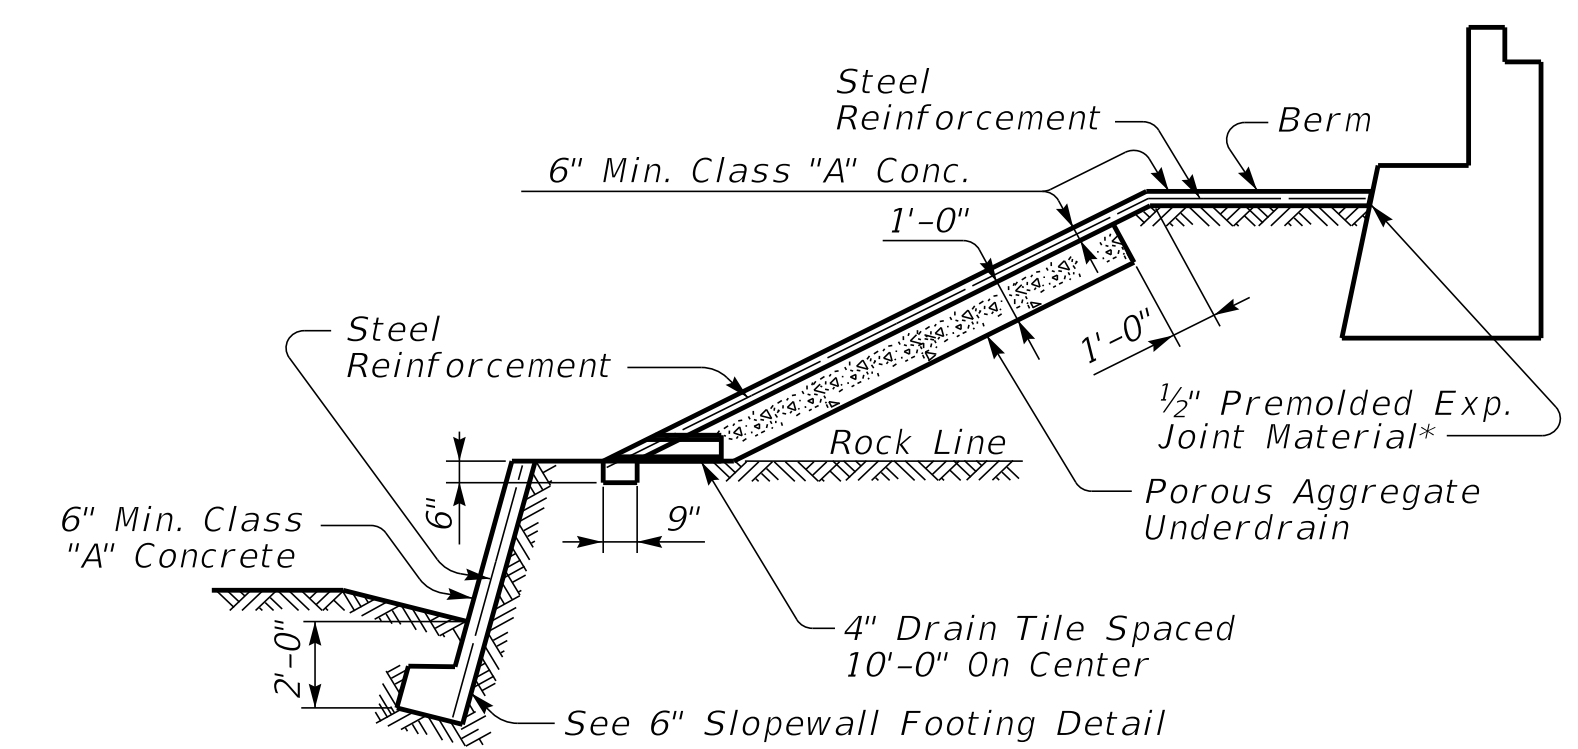

SECTION C-C

\*Expansion Joint Material:  
AASHTO M153  
Type-I Sponge Rubber  
Type-II Cork permitted with contractor provided  
documentation that the Build America Buy America  
requirements are satisfied.

SUBMITTED *Michael Cost* 10/25/2024  
DIVISION DIRECTOR DATE