


~ NOTES ~

1. A LONGITUDINAL SAWED JOINT AT THE CENTER OF A RAMP SHALL BE REQUIRED ONLY WHEN THE RAMP EXCEEDS 16' IN WIDTH.
2. SEE CUR. STD. DWG. [RPS-010](#) FOR JOINT SYMBOLS AND DETAIL.

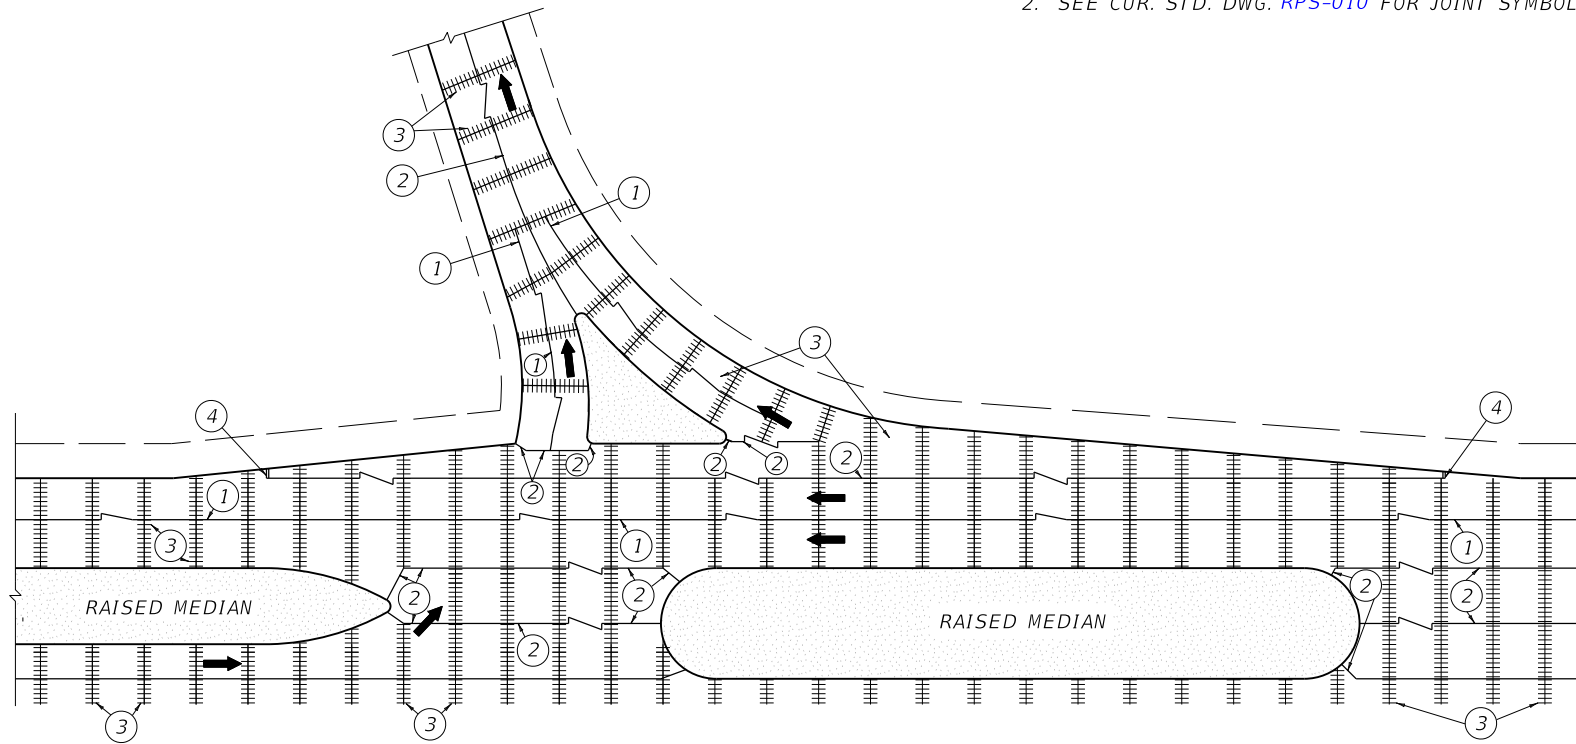

INTERCHANGE RAMP DETAIL
EXIT FROM MINOR FOUR LANE ROAD

USE WITH CUR. STD. DWG.
[RPS-010](#)

KENTUCKY
DEPARTMENT OF HIGHWAYS

CONCRETE
PAVEMENT JOINTS
TYPES AND SPACING

STANDARD DRAWING NO. [RPS-039-06](#)

SUBMITTED *William P. Gabel* 12-01-15
DIRECTOR OF DESIGN DATE

APPROVED *[Signature]* 12-01-15
STATE HIGHWAY ENGINEER DATE