



PLAN VIEW


- NOTES**
1. GUARDRAIL END TREATMENT TYPE 2A SHALL BE TO THE PAY LIMITS AS DETAILED. THE CONTRACT UNIT BID IS EACH AND SHALL INCLUDE A TERMINAL SECTION NO. 1, RAIL ANCHOR ASSEMBLY, CABLE ANCHOR ASSEMBLY AND ALL OTHER INCIDENTALS NECESSARY FOR A COMPLETE INSTALLATION AS DETAILED.
 2. IN THE EVENT SOLID ROCK IS ENCOUNTERED, THE SOIL TUBE MAY BE SHORTENED, PROVIDED IT EXTENDS INTO THE SOLID GROUND A MINIMUM OF 3 FEET.
 - ③ INSTALL BEARING PLATE SO THAT THE "V" OPENING IS AT THE TOP.

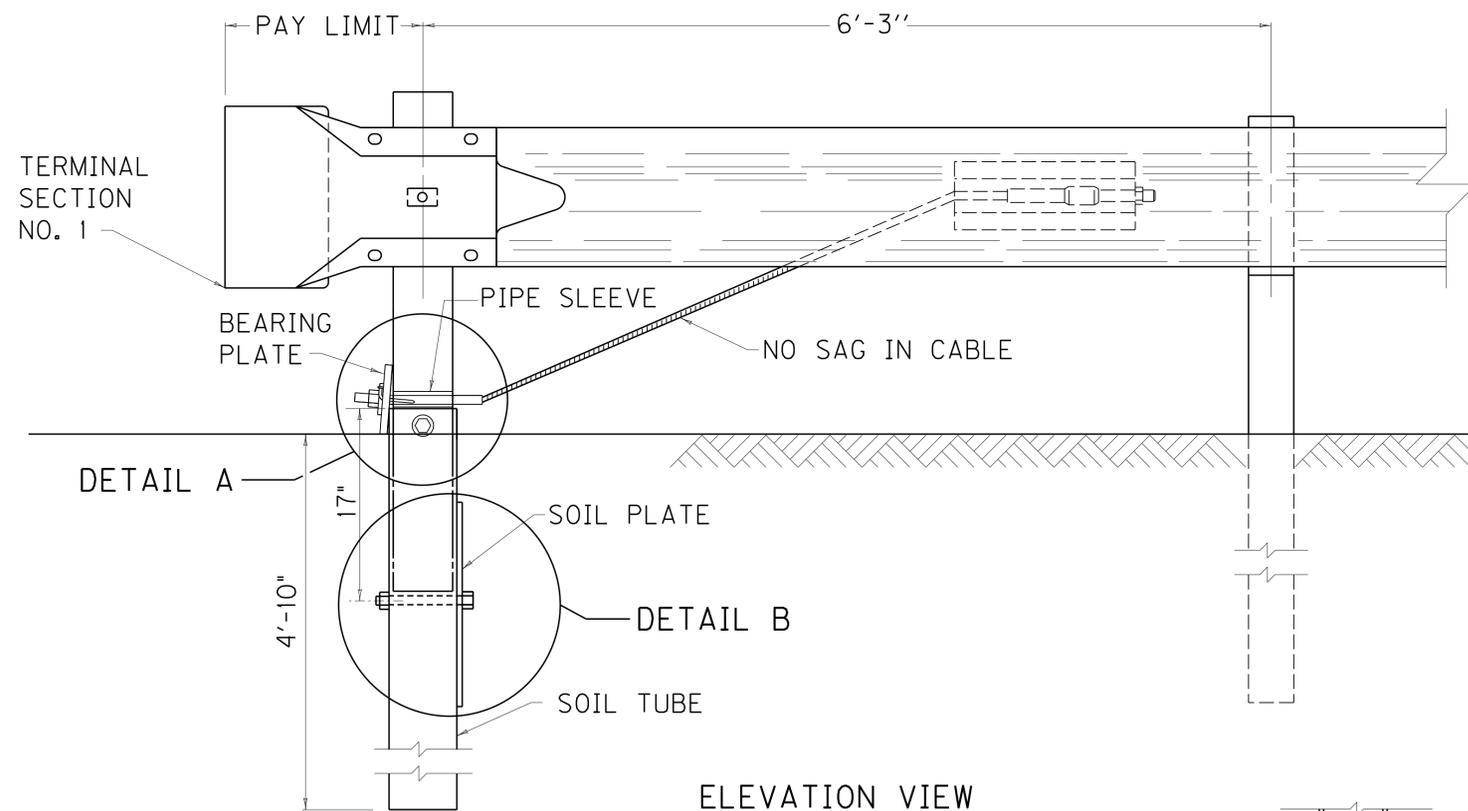

ELEVATION VIEW

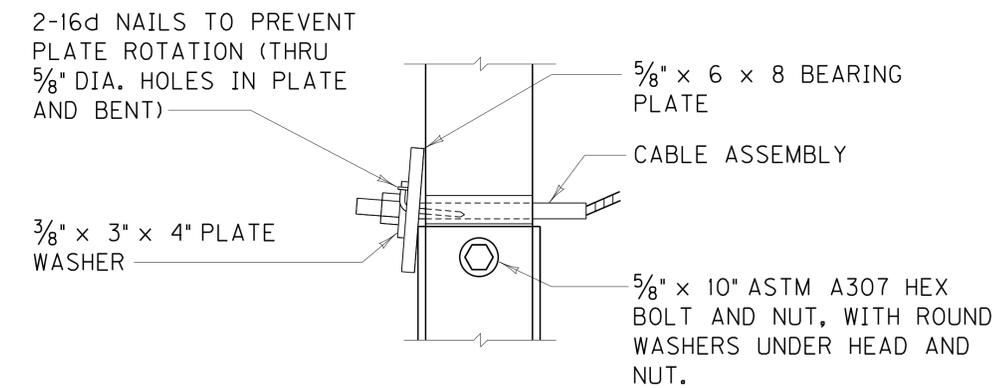

DETAIL A

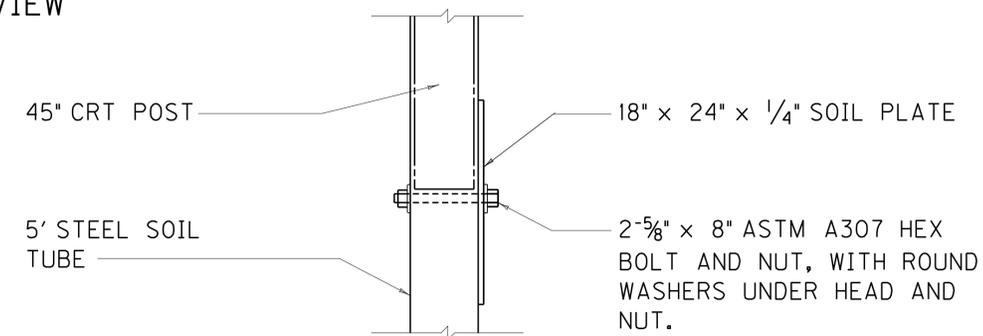

DETAIL B

USE WITH CUR. STD. DWGS.
RBR-010, RBI-001,
RBI-002, RBI-003

KENTUCKY
DEPARTMENT OF HIGHWAYS
GUARDRAIL
END TREATMENT
TYPE 2A

SUBMITTED: *Jeff Loh* 6-15-2012
DIRECTOR DIVISION OF HIGHWAY DESIGN DATE

FILE NAME: C:\PWORK\JEFF.LOH\0512631\SEPIA_007.DGN

USER: jeff.loh
DATE PLOTTED: August 31, 2012

E-SHEET NAME:

MicroStation v8.11.7.180