



~ W6 X 9.0 STEEL GUARDRAIL POST ~
(USED WITH C6 X 8.2 RUB RAIL)

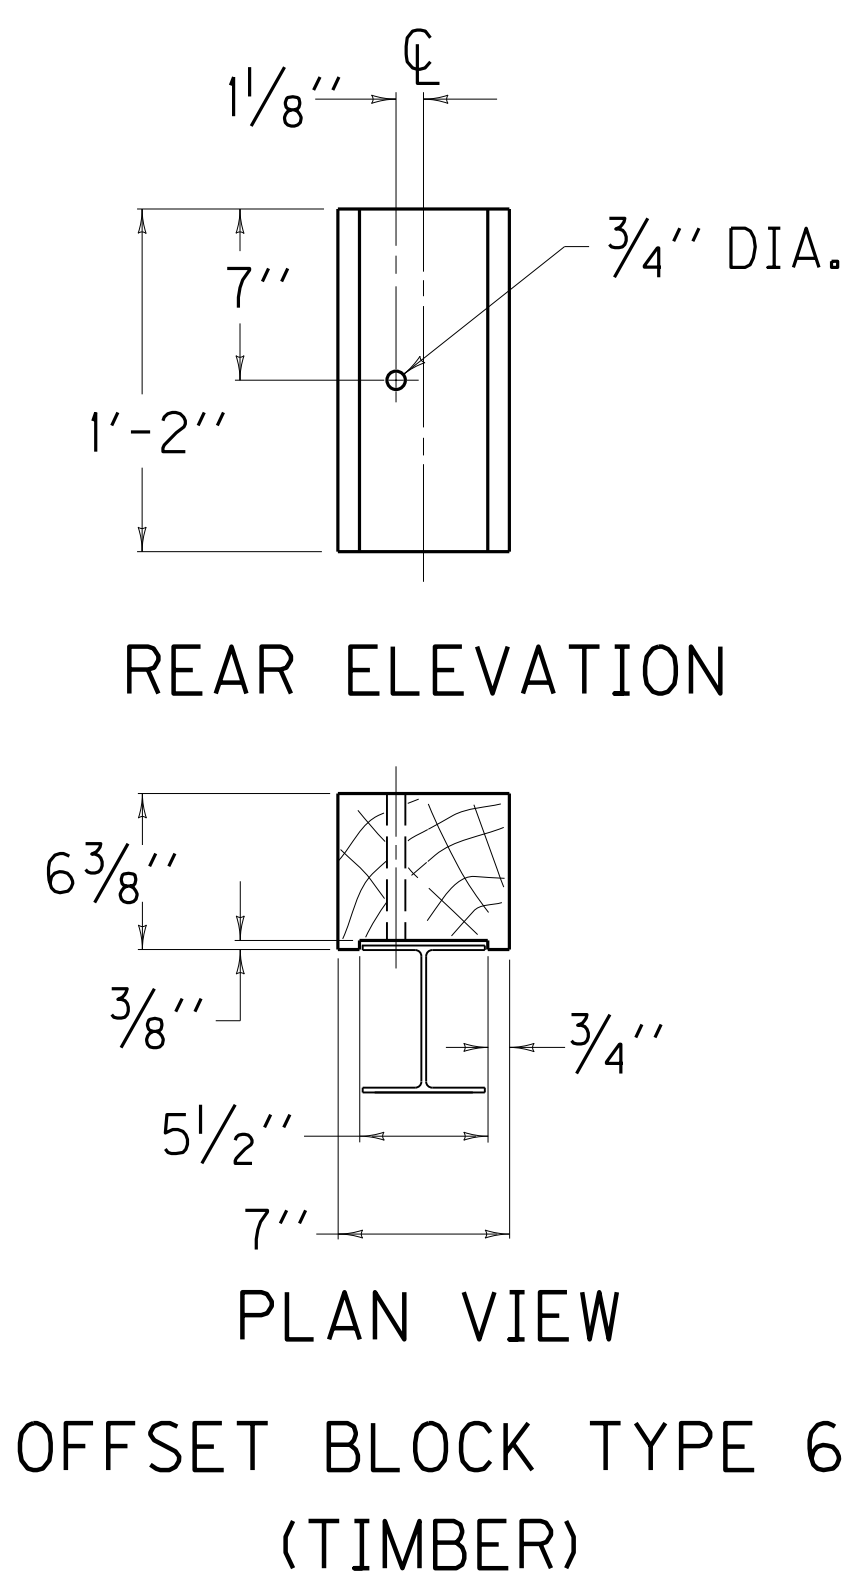

OFFSET BLOCK TYPE 6
(TIMBER)

(FOR USE WITH W8 X 21 STEEL POST ONLY)

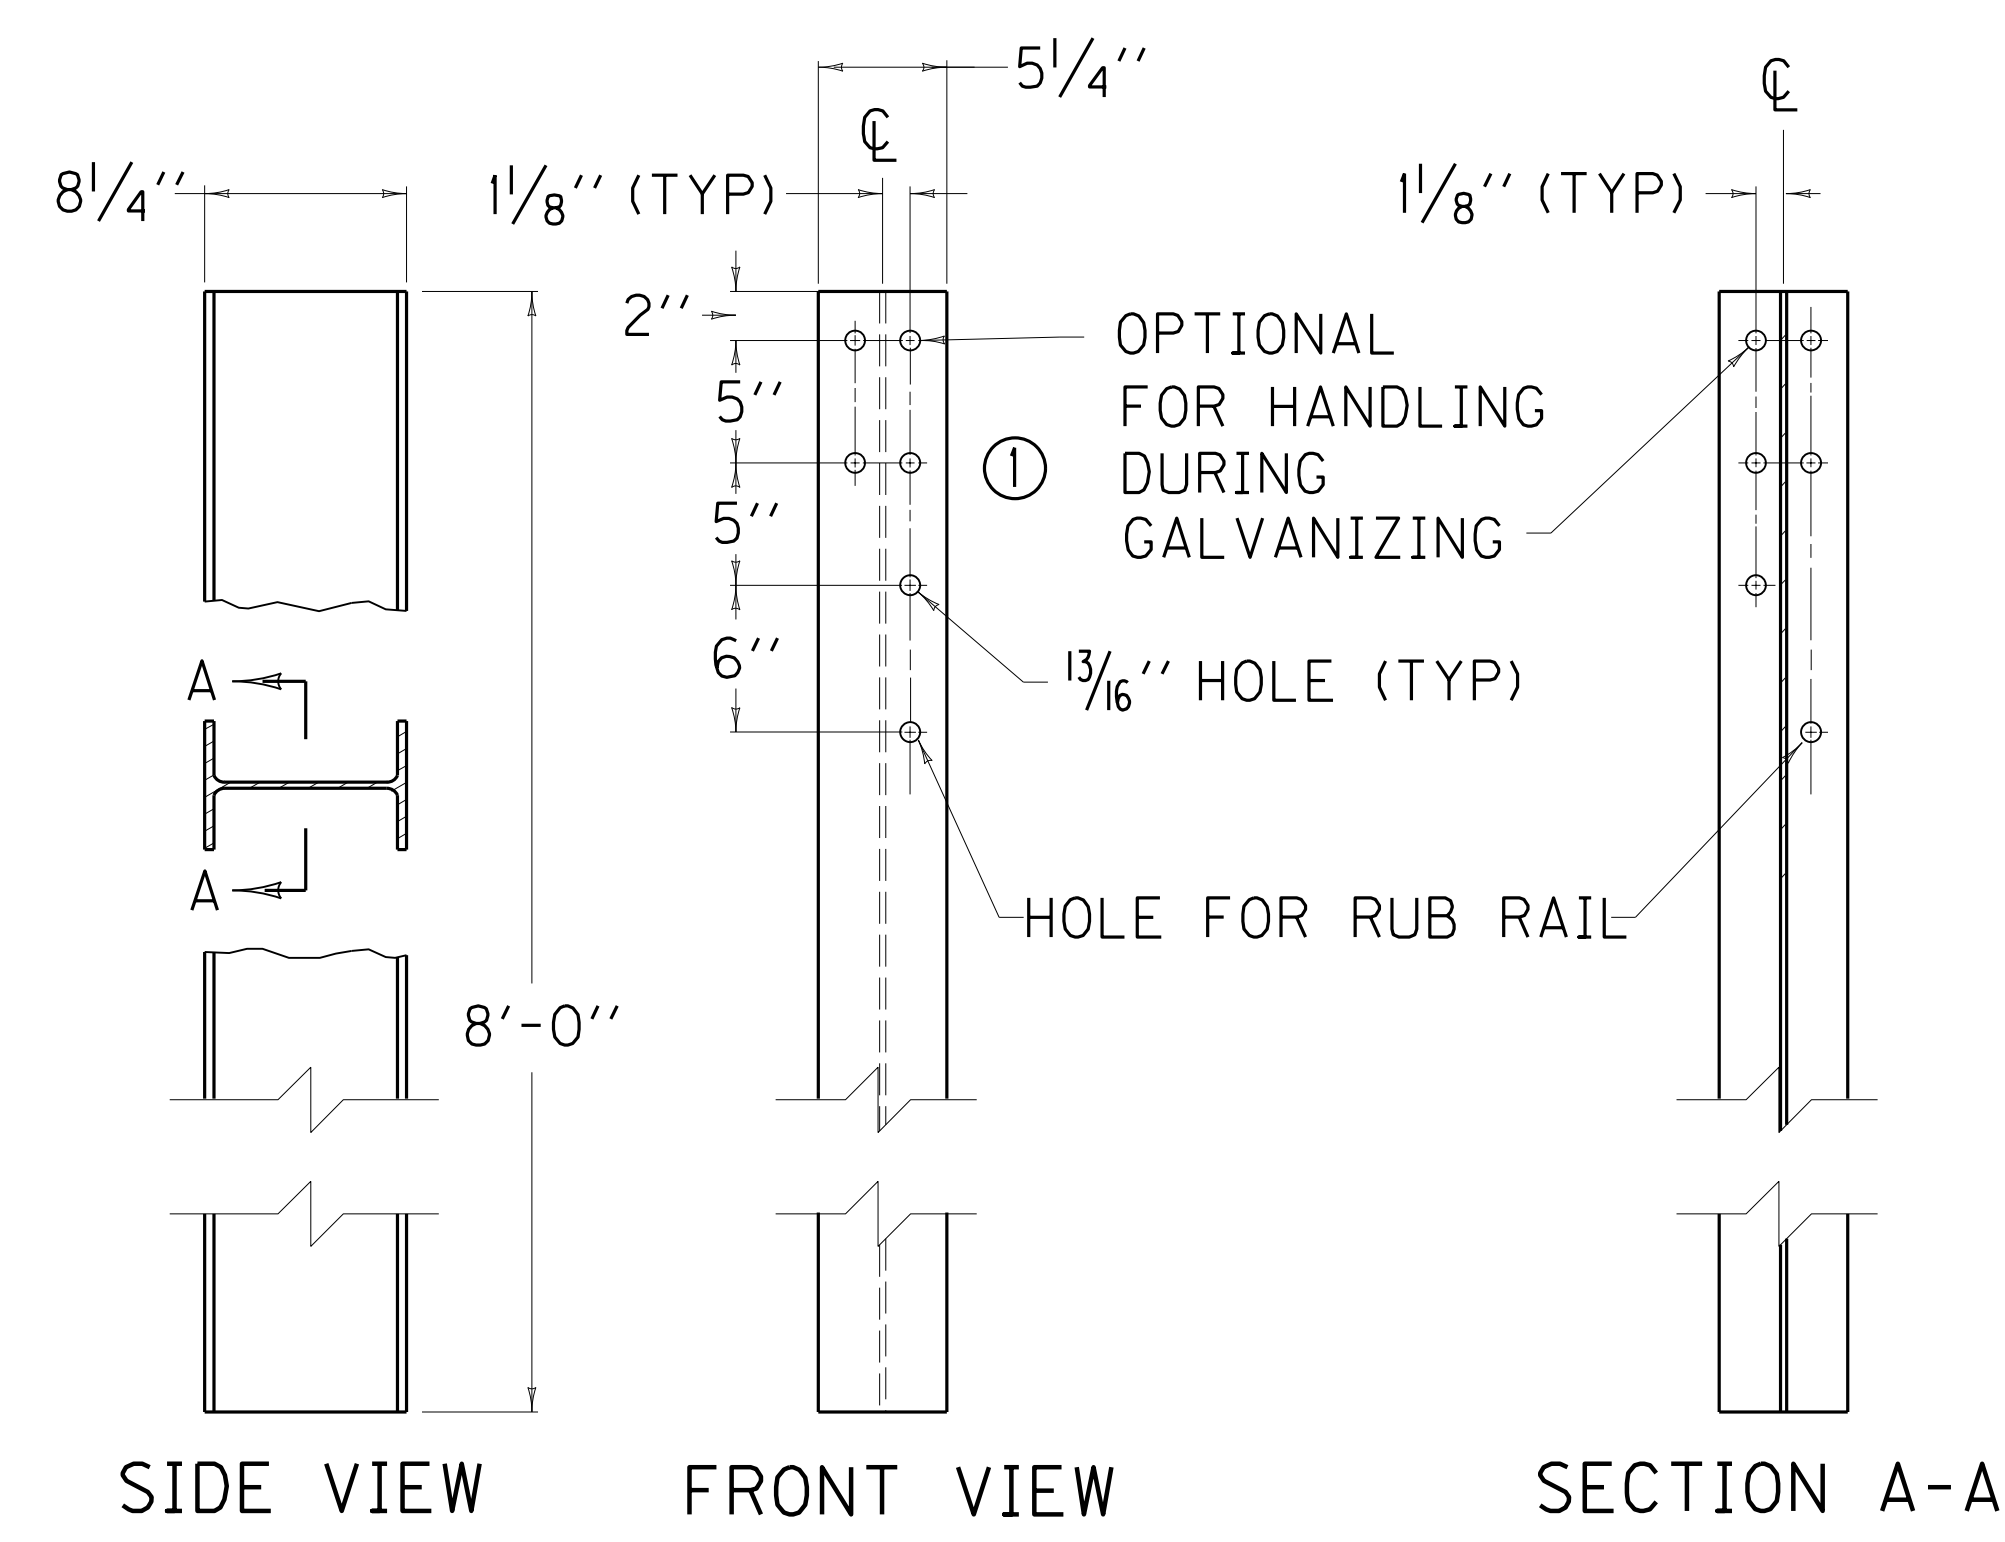

~ W8 X 21 STEEL GUARDRAIL POST ~



~ NOTES ~

- ① THESE HOLES REQUIRED FOR ATTACHING RAIL.

FILE NAME: G:\PWORK\JEFF.LAIL\0512631\SEPIA 014.DGN

USER: jeff.lail
DATE PLOTTED: May 8, 2013

E-SHEET NAME:
MicroStation v8.11.7.180

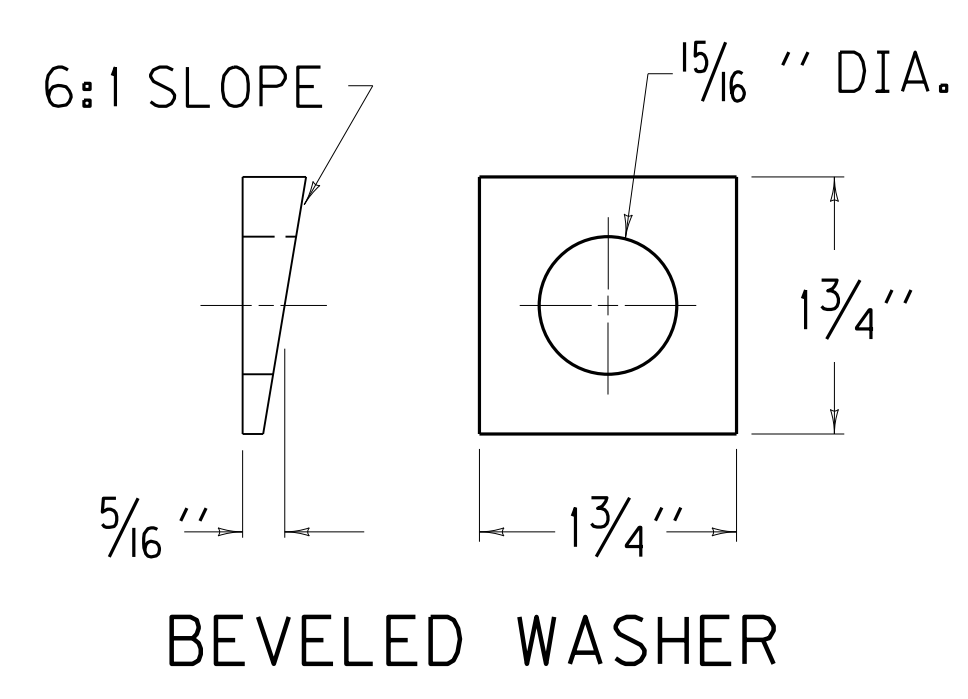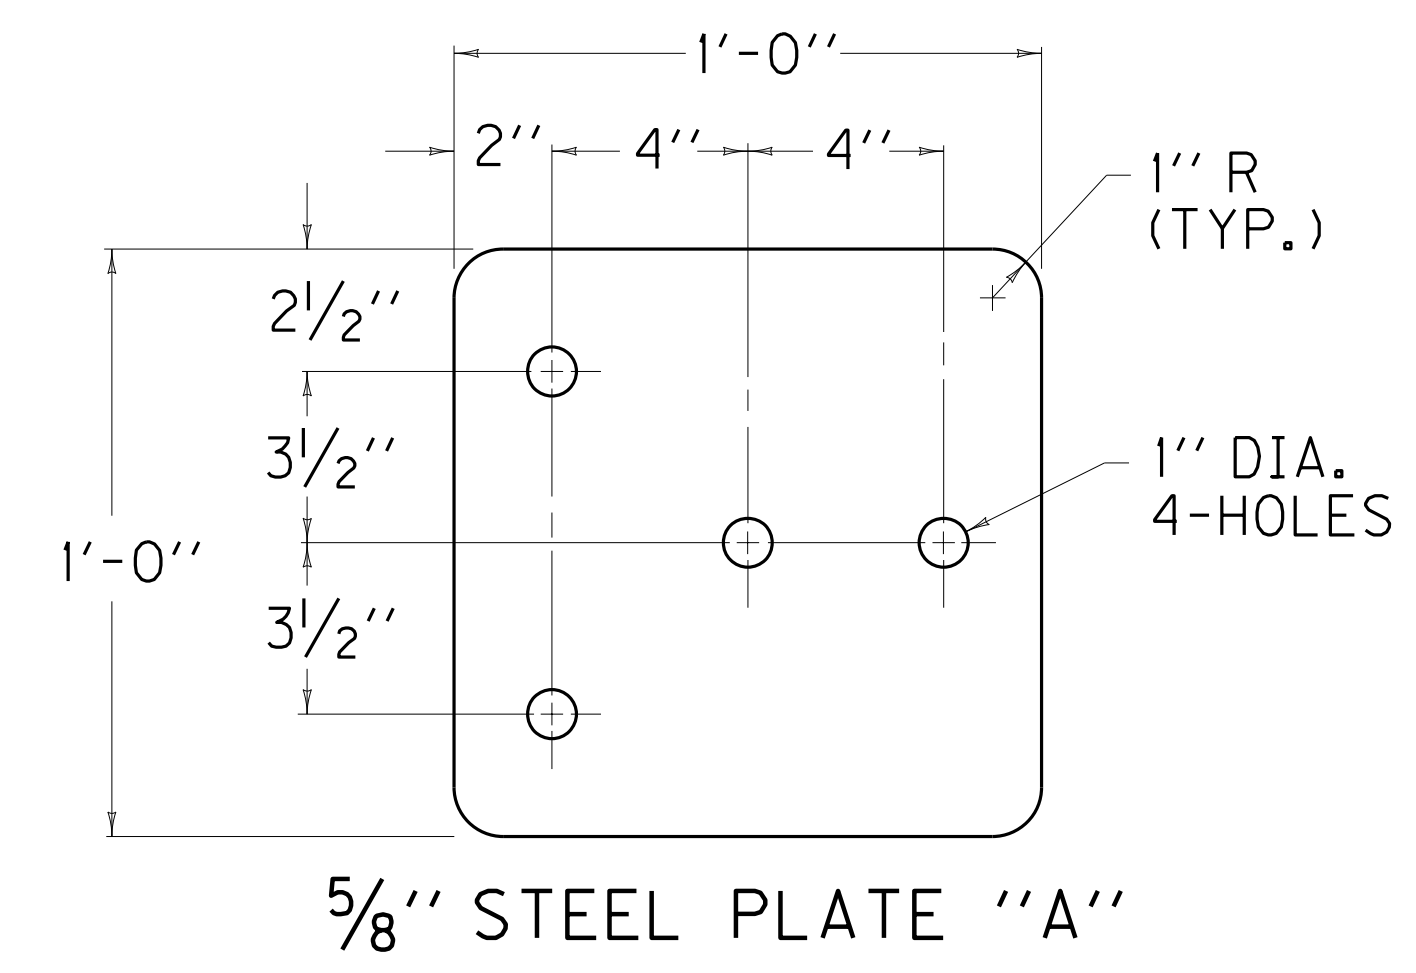

KENTUCKY
DEPARTMENT OF HIGHWAYS
GUARDRAIL CONNECTOR
TO BRIDGE END
TYPE A AND A-1
COMPONENTS

SUBMITTED: *Jeff Jasper* DATE: 9-27-13
014