


~NOTES~

BID ITEM AND UNIT TO BID:

CODE	PAY ITEM	PAY UNIT
2704	SILT TRAP TYPE B	EACH
2707	CLEAN SILT TRAP TYPE B	EACH

- ① MIDDLE OF SILT TRAP SHALL BE A MINIMUM OF 1'-0" LOWER THAN SIDES SO FLOW WILL NOT BYPASS TRAP OR ERODE BANKS.
- ② UPSTREAM FACE OF SILT TRAP SHALL BE A FOUR INCH MIN. LAYER OF CRUSHED AGGREGATE HAVING 100% PASSING A 3" SIEVE AND NO MORE THAN 5% PASSING A NO. 8 SIEVE (SEE SECTION "A-A").
- ③  $"L" = \frac{"H"}{\text{SLOPE OF DITCH}}$
- ④ SPACE SILT TRAPS AT LOCATIONS AS SHOWN ON THE PLANS OR AS DIRECTED BY THE ENGINEER.
- ⑤ SILT TRAP TYPE B SHALL BE USED ON ALL SLOPES GREATER THAN 2%.
- ⑥ SILT TRAP TYPE B MAY BE USED ON ALL SLOPES LESS THAN 2%.

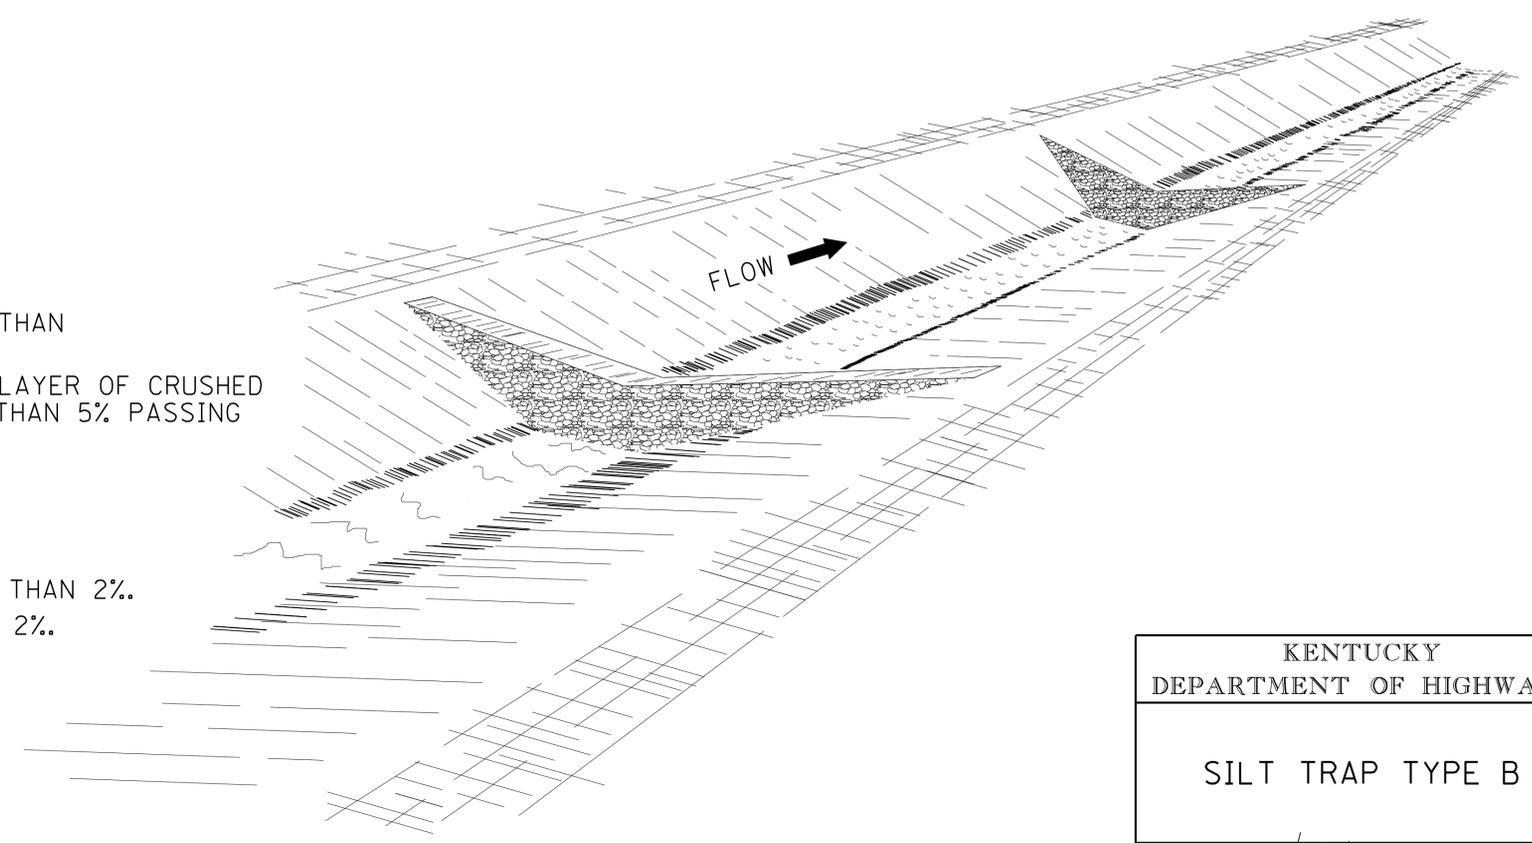

FILE NAME: C:\PWORK\JEFF.LAIL\0052631\SEPIA 016.DGN  
 USER: Jeff.Lail  
 DATE PLOTTED: July 19, 2013  
 E-SHEET NAME:  
 MicroStation v8.11.7.180

KENTUCKY DEPARTMENT OF HIGHWAYS	
SILT TRAP TYPE B	
SUBMITTED: 	7-18-13 DATE
	016