



NOTES


- ① JUNCTION BOX PERMITTED, HOWEVER, SHALL BE INCIDENTAL TO THE WORK IF USED (SEE CURRENT STD. DWG. RDX-001)

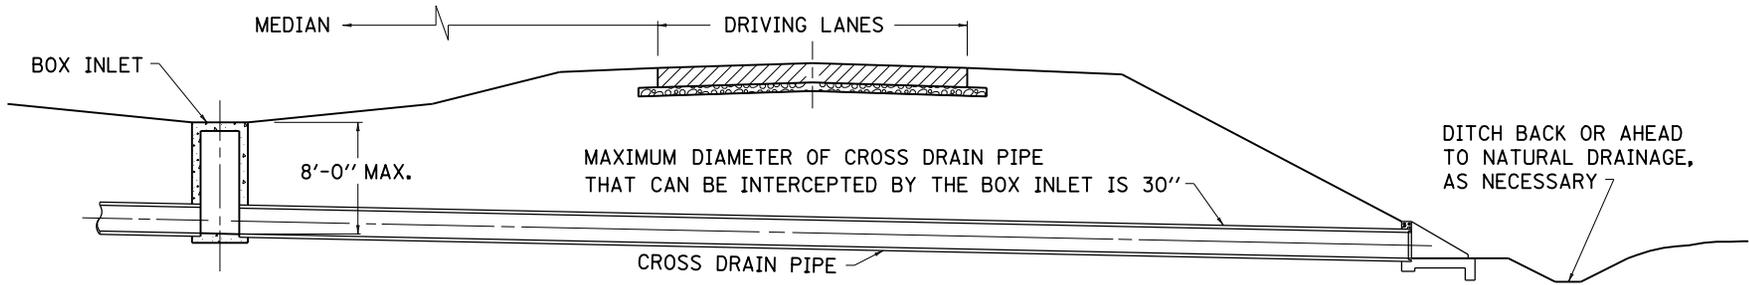

TYPICAL WHEN CROSS DRAINAGE PIPE IS 30" OR LESS IN DIAMETER AND FILL IS 8'-0" OR LESS IN DEPTH

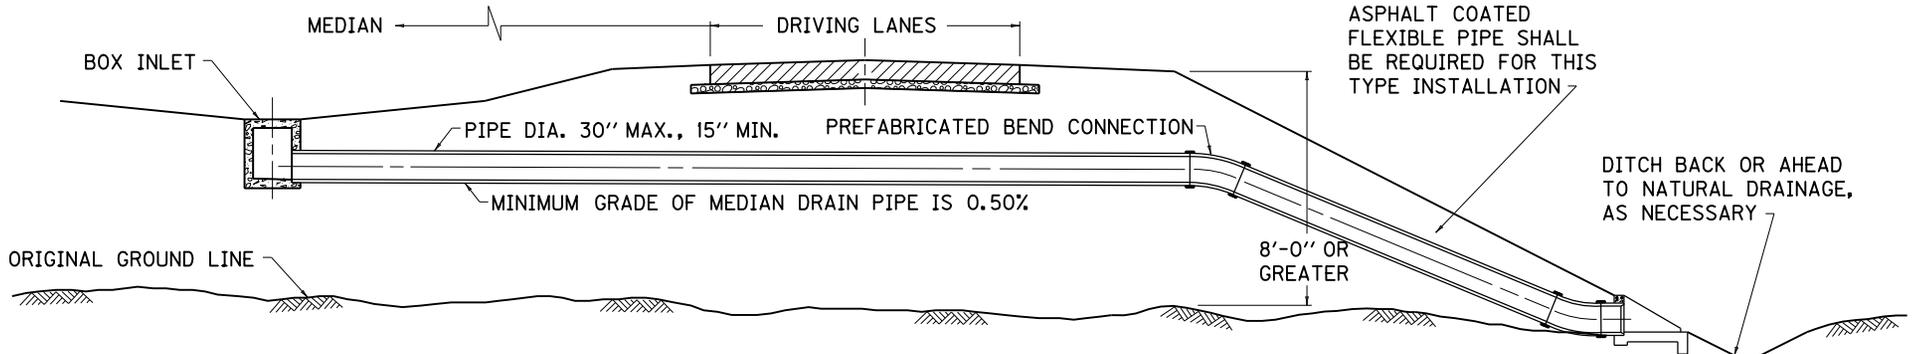

TYPICAL WHEN CROSS DRAINAGE PIPE IS 30" OR LESS IN DIAMETER AND FILL IS MORE THAN 8'-0" IN DEPTH

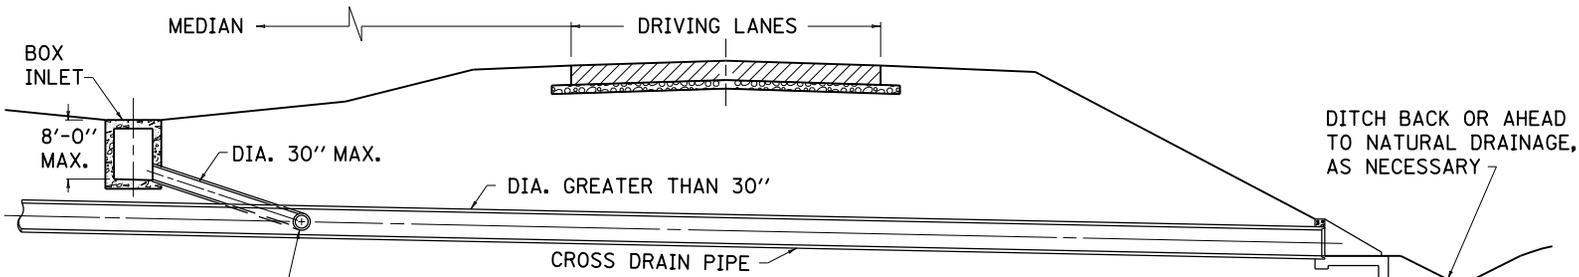

TYPICAL WHEN CROSS DRAINAGE PIPE IS GREATER THAN 30" IN DIAMETER

- ① PREFABRICATED OR PRECAST WYE OR TEE CONNECTION

DITCH BACK OR AHEAD TO NATURAL DRAINAGE, AS NECESSARY

ASPHALT COATED FLEXIBLE PIPE SHALL BE REQUIRED FOR THIS TYPE INSTALLATION

DITCH BACK OR AHEAD TO NATURAL DRAINAGE, AS NECESSARY

KENTUCKY  
DEPARTMENT OF HIGHWAYS

TYPICAL MEDIAN  
DRAIN INSTALLATIONS

STANDARD DRAWING NO. RDI-045-01

SUBMITTED: *John B. Sackett* DIRECTOR, DIVISION OF DESIGN 12-1-99 DATE

APPROVED: *J. M. [Signature]* STATE HIGHWAY ENGINEER 12-1-99 DATE