


NOTES

1. LONGITUDINAL SAWED JOINT AT CENTER OF RAMP SHALL BE REQUIRED ONLY WHEN RAMP EXCEEDS 16 FEET IN WIDTH.
2. SEE CUR. STD. DWG. RPS-010 FOR JOINT SYMBOLS AND DETAIL.

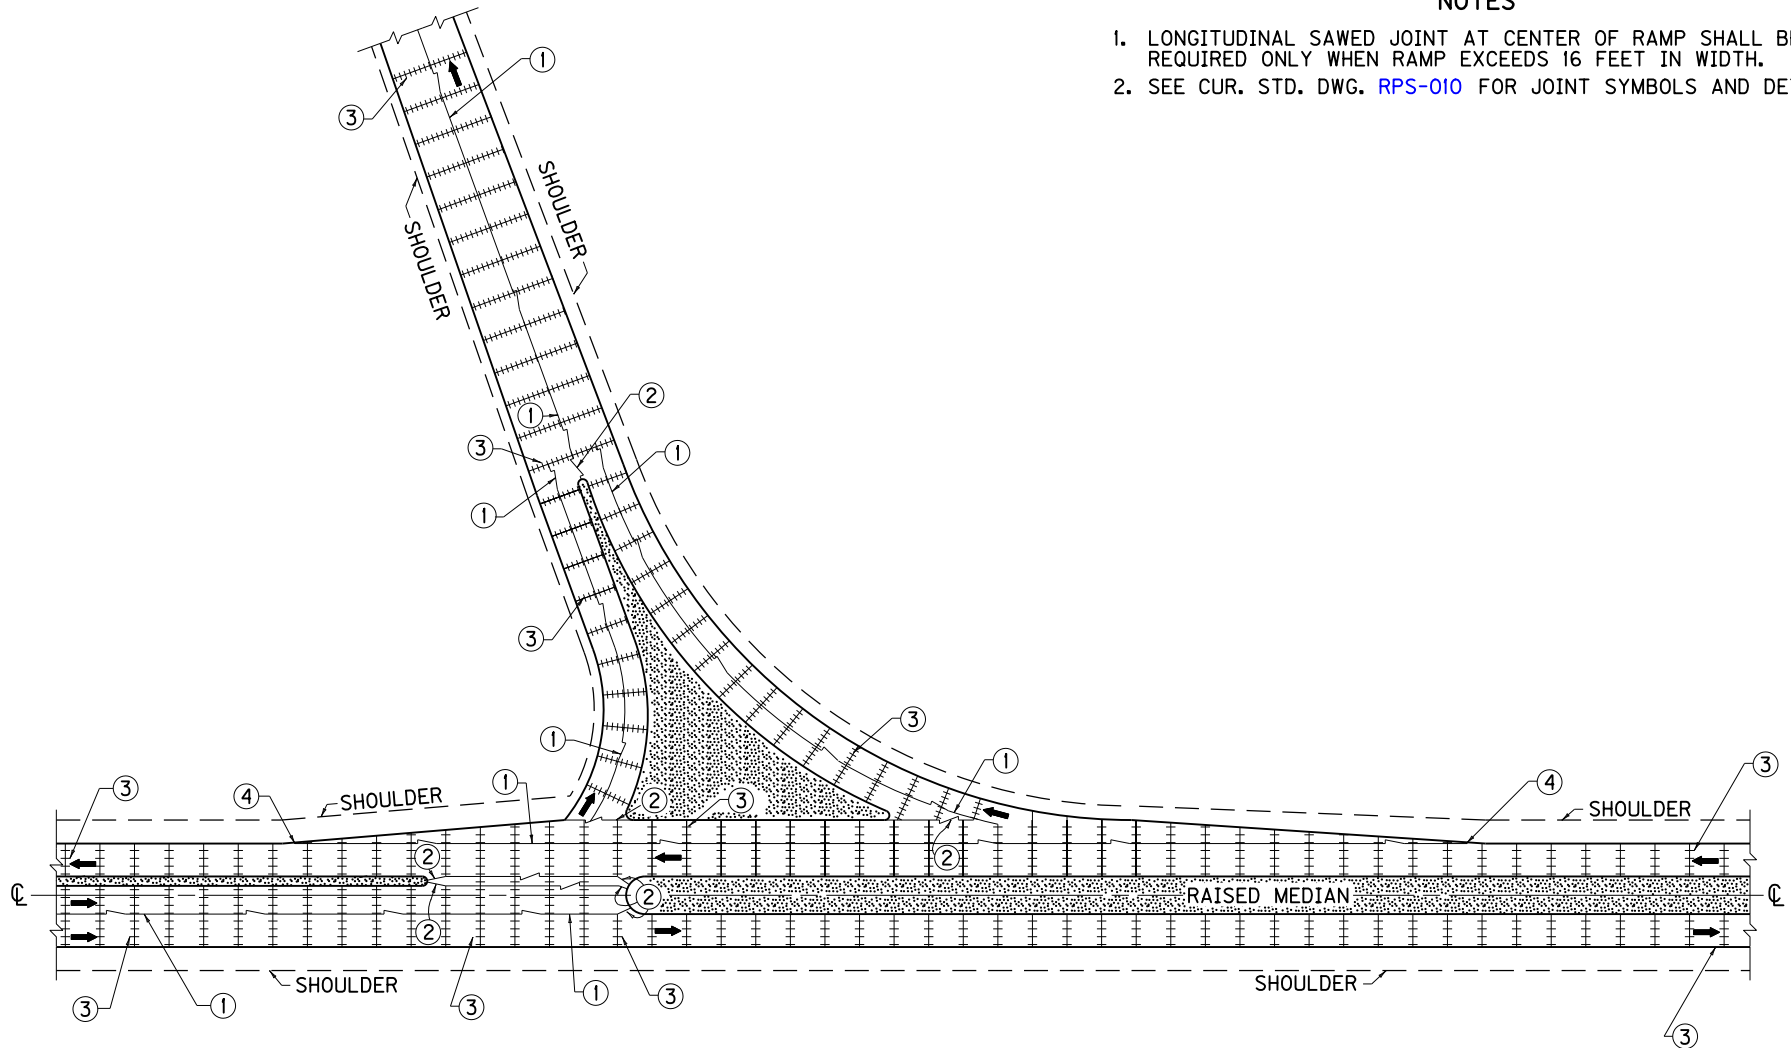

INTERCHANGE RAMP DETAIL  
EXIT FROM MINOR TWO LANE ROAD

USE WITH CUR. STD. DWG.  
RPS-010

KENTUCKY DEPARTMENT OF HIGHWAYS	
CONCRETE PAVEMENT JOINTS TYPES AND SPACING	
STANDARD DRAWING NO. RPS-038-05	
SUBMITTED: <i>Ben W. Stang</i>	12-2-02
<small>DIRECTOR DIVISION OF DESIGN</small>	<small>DATE</small>
APPROVED: <i>F. M. McCall</i>	12-2-02
<small>STATE HIGHWAY ENGINEER</small>	<small>DATE</small>