


NOTES

1. LONGITUDINAL SAWED JOINT AT CENTER OF RAMP SHALL BE REQUIRED ONLY WHEN RAMP EXCEEDS 16 FEET IN WIDTH.
2. SEE CUR. STD. DWG. [RPS-010](#) FOR JOINT SYMBOLS AND DETAIL.

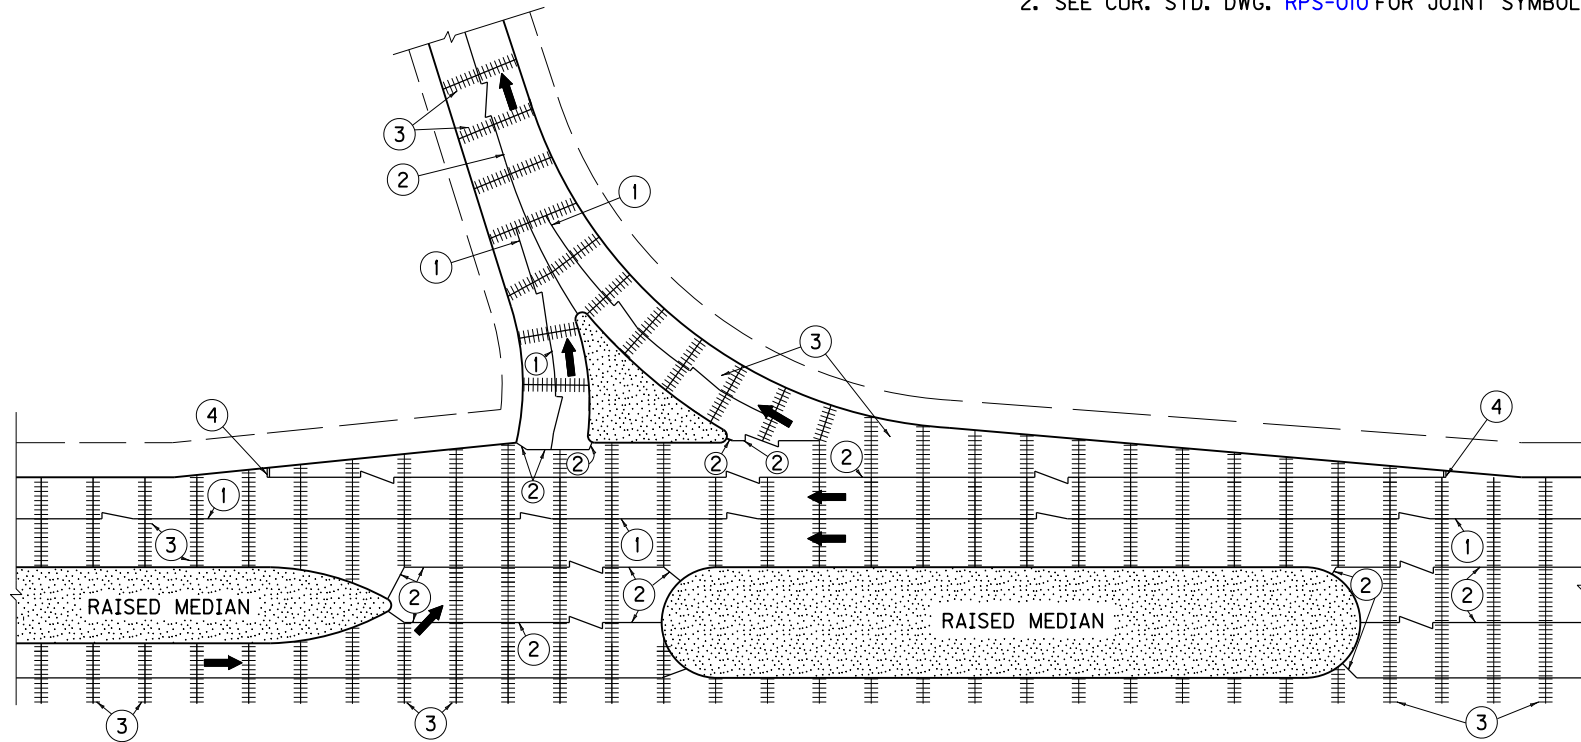

INTERCHANGE RAMP DETAIL  
EXIT FROM MINOR FOUR LANE ROAD

USE WITH CUR. STD. DWG.  
[RPS-010](#)

KENTUCKY  
DEPARTMENT OF HIGHWAYS

CONCRETE  
PAVEMENT JOINTS  
TYPES AND SPACING

STANDARD DRAWING NO. RPS-039-05

SUBMITTED	<i>Sam W. Stang</i>	12-2-02
	DIRECTOR, DIVISION OF DESIGN	DATE
APPROVED	<i>J. M. Youell</i>	12-2-02
	STATE HIGHWAY ENGINEER	DATE