



ARRANGEMENT "A" (PASSING PERMITTED FOR BOTH DIRECTIONS OF TRAVEL)

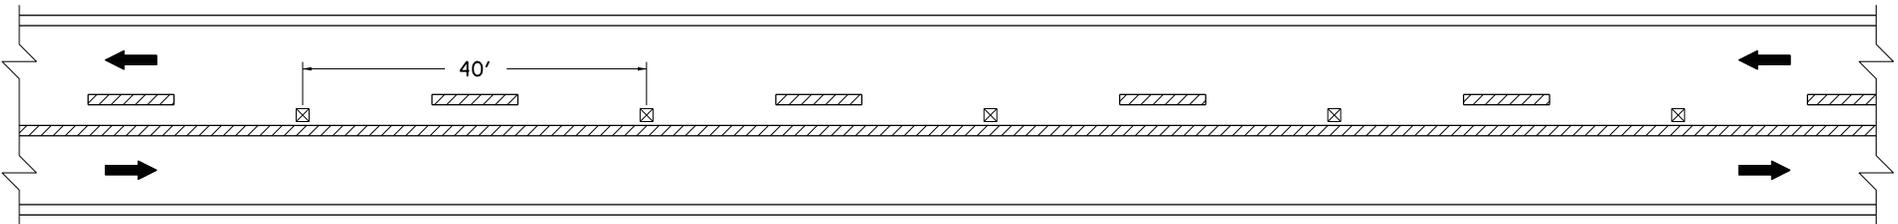

ARRANGEMENT "B" (PASSING PERMITTED FOR ONE DIRECTION OF TRAVEL)

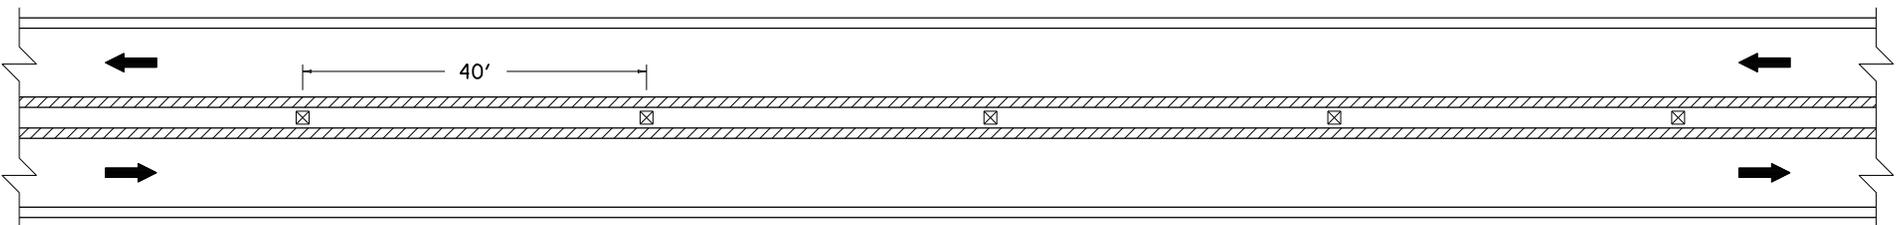

ARRANGEMENT "C" (PASSING PROHIBITED FOR BOTH DIRECTIONS OF TRAVEL)

GENERAL NOTES

1. MARKERS INSTALLED ALONG DASHED YELLOW CENTERLINES SHALL BE PLACED BETWEEN AND IN LINE WITH THE DASHES.
2. MARKERS INSTALLED WITH DOUBLE YELLOW CENTERLINES SHALL BE PLACED BETWEEN THE TWO LINES.
3. MARKERS SHALL NOT BE INSTALLED ON TOP OF THE PAVEMENT JOINT. OFFSET MARKERS A MINIMUM OF 2" FROM THE PAVEMENT JOINT. ENSURE THAT THE FINISHED LINE OF MARKERS IS STRAIGHT WITH MINIMAL LATERAL DEVIATION. MARKERS MAY BE ELIMINATED AT THE DISCRETION OF THE ENGINEER.

LEGEND	
☒	TYPE V BI-DIRECTIONAL (YELLOW)
▨	MARKINGS (YELLOW)
▭	MARKINGS (WHITE)

DRAWING NOT TO SCALE

KENTUCKY	
DEPARTMENT OF HIGHWAYS	
PAVEMENT MARKER	
ARRANGEMENTS	
TWO-LANE, TWO-WAY	
ROADWAYS	
STANDARD DRAWING NO. TPM-115-02	
SUBMITTED: <i>B. Allen Wolfe</i>	12-2-11
<small>DIRECTOR OF TRAFFIC OPERATIONS</small>	<small>DATE</small>
APPROVED: <i>[Signature]</i>	12-2-11
<small>STATE HIGHWAY ENGINEER</small>	<small>DATE</small>