



ARRANGEMENT "A" (WHITE LANE LINES)

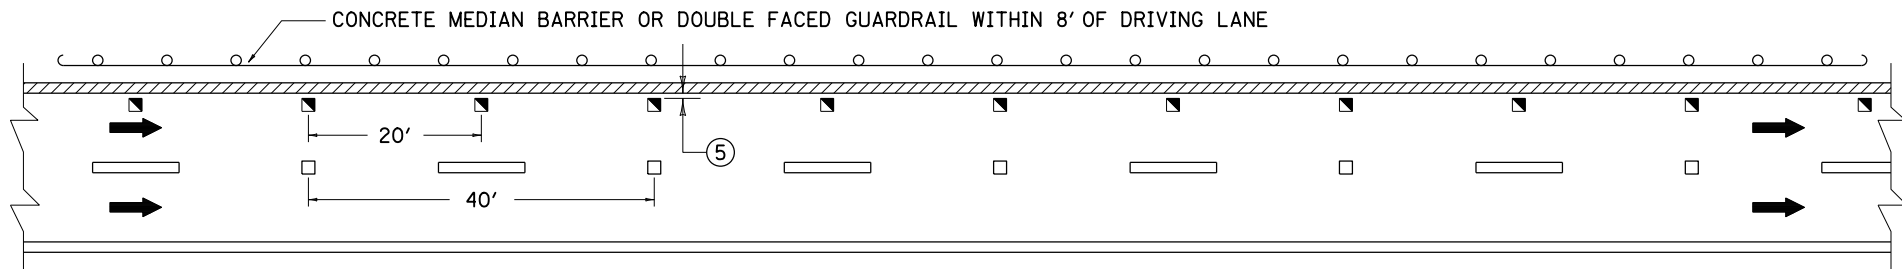

ARRANGEMENT "B" (MEDIAN EDGE LINE WHEN CONCRETE MEDIAN BARRIER OR DOUBLE FACED GUARDRAIL IS WITHIN 8' OF DRIVING LANE)

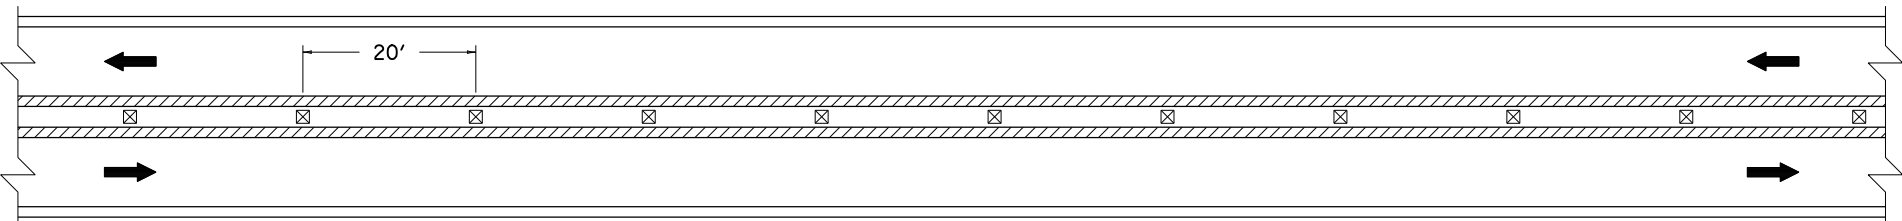

ARRANGEMENT "C" (DOUBLE YELLOW CENTER LINES)

GENERAL NOTES

1. NO TEMPORARY PAVEMENT MARKERS SHALL BE APPLIED TO FINAL PAVED SURFACES EXCEPT IN TRANSITION AREAS, WHERE MARKERS WILL BE INSTALLED IN ACCORDANCE WITH THESE ARRANGEMENTS AND AS DIRECTED BY THE ENGINEER.
2. BI-DIRECTIONAL MARKERS, (WHITE-RED) OR (YELLOW-RED), MAY BE USED IN LIEU OF MONO-DIRECTIONAL MARKERS IF RED FACE WILL NOT BE VISIBLE TO OPPOSING TRAFFIC IN THEIR NORMAL TRAVEL LANE.
3. MARKERS INSTALLED AT DOUBLE YELLOW CENTERLINES SHALL BE PLACED BETWEEN THE TWO LINES.
4. MARKERS INSTALLED ALONG LANE LINES SHALL BE PLACED BETWEEN AND IN LINE WITH THE SKIPS.
- ⑤ MARKERS INSTALLED ALONG EDGE LINES SHALL BE PLACED SO THAT THE NEAR EDGE OF THE MARKER IS NO MORE THAN 1" FROM THE NEAR EDGE OF THE LINE.

LEGEND

- ⊗ TYPE IVA BI-DIRECTIONAL (YELLOW)
- TYPE IVA MONO-DIRECTIONAL (YELLOW)
- TYPE IVA MONO-DIRECTIONAL (WHITE)
- ▨ MARKINGS (YELLOW)
- ▭ MARKINGS (WHITE)

DRAWING NOT TO SCALE

KENTUCKY	
DEPARTMENT OF HIGHWAYS	
TEMPORARY PAVEMENT MARKER ARRANGEMENTS FOR CONSTRUCTION ZONES	
STANDARD DRAWING NO. TTC-155-01	
SUBMITTED: <i>Dennis H. Jones</i>	11-21-07
DIRECTOR, DIVISION OF TRAFFIC OPERATIONS	DATE
APPROVED: <i>Michael M. Matthews</i>	11-21-07
STATE HIGHWAY ENGINEER	DATE