



UPDATED - J. LAIL 6-2015

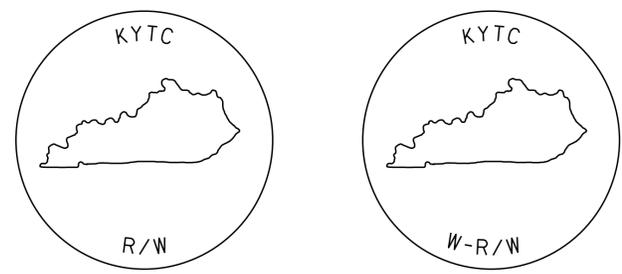


R/W MONUMENT TYPE 1 OR 1A

WITNESS R/W MONUMENT TYPE 2

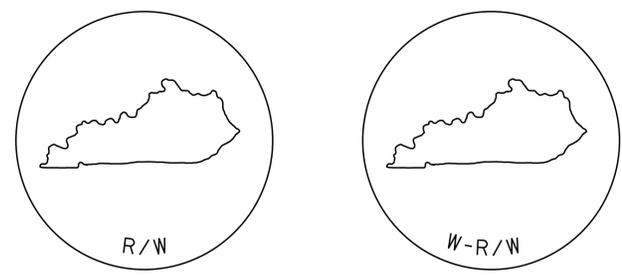


R/W MONUMENT TYPE 3 OR 3A


WITNESS R/W MONUMENT TYPE 4

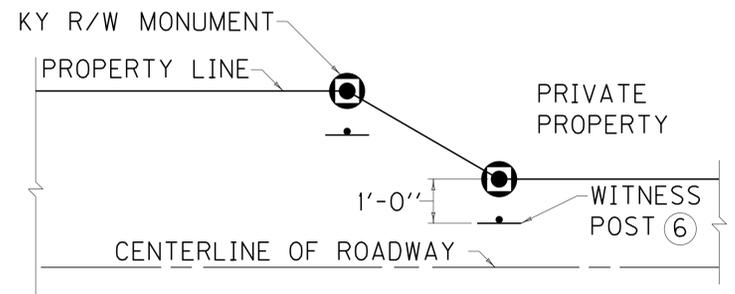

LAYOUT OF RURAL RIGHT-OF-WAY MONUMENTS

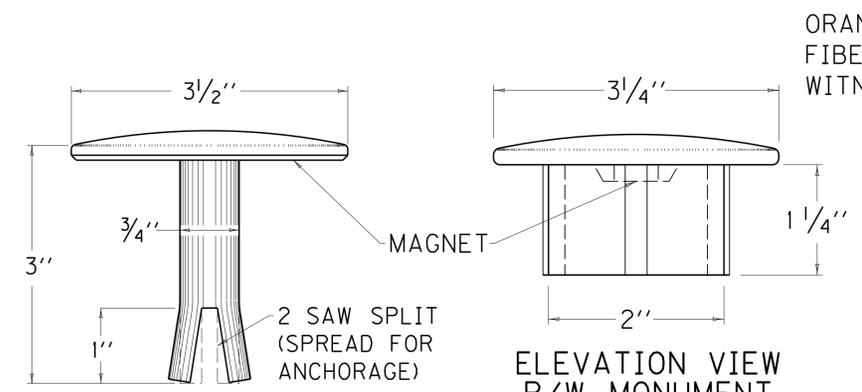


ELEVATION VIEW R/W MONUMENT TYPE 1A AND 3A

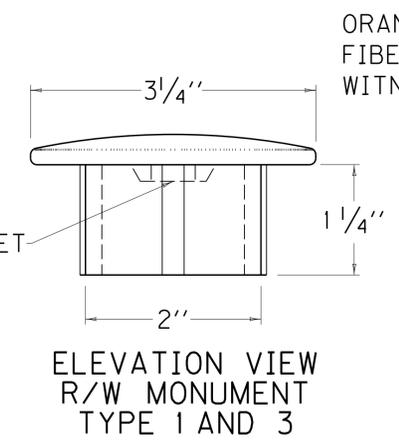


ELEVATION VIEW R/W MONUMENT TYPE 1 AND 3

FORCE FIT R/W MONUMENT TYPE 1 AND 3


1" OUTSIDE DIA. PIPE (SCHEDULE 40)

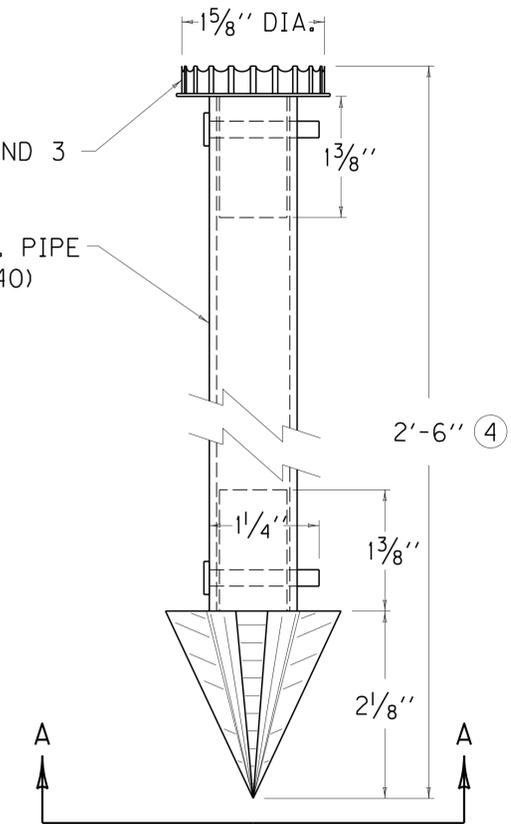

ELEVATION VIEW R/W MONUMENT TYPE 1 AND 3

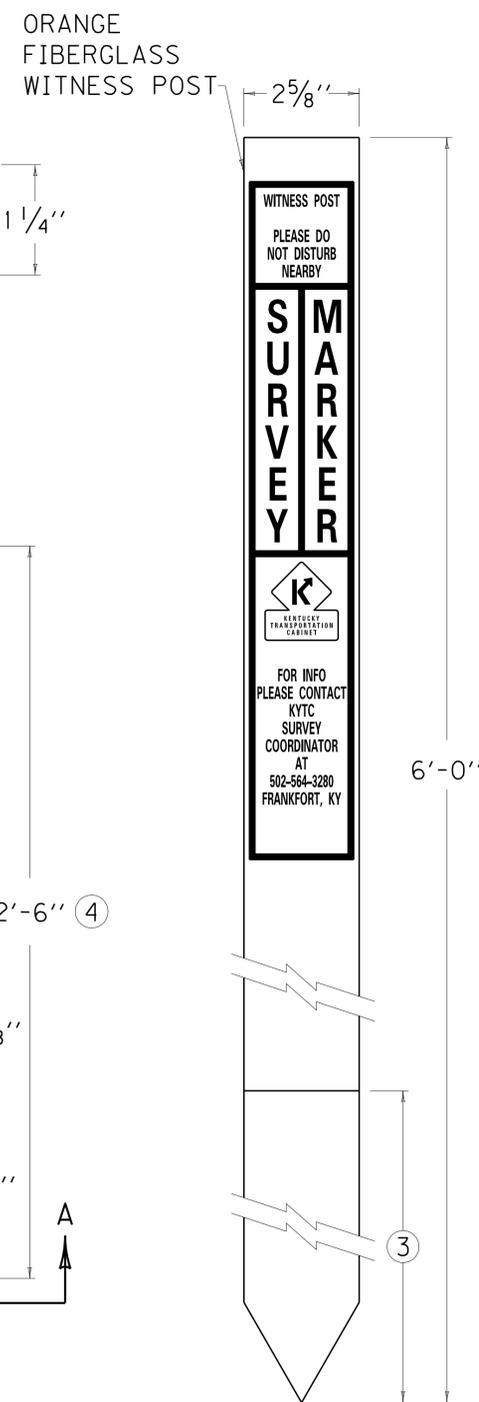

ELEVATION WITNESS POST

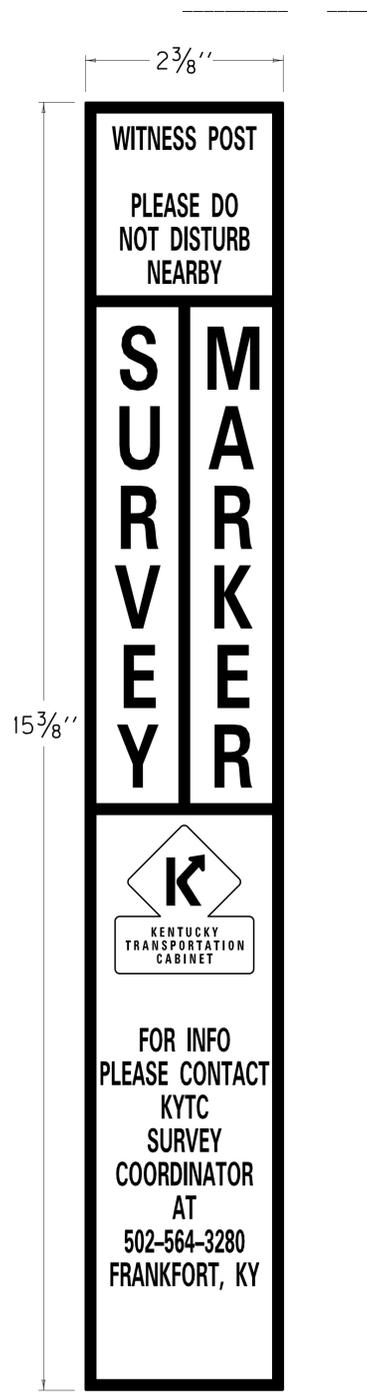


WITNESS POST DECAL

~ NOTES ~

- BID ITEMS AND UNIT TO BID
- RIGHT-OF-WAY MONUMENT TYPE  $\triangle$  EACH
- WITNESS RIGHT-OF-WAY MONUMENT TYPE  $\ast$  EACH
- WITNESS POST EACH

- $\triangle$  EITHER TYPE 1, 1A, 3 OR 3A
- $\ast$  EITHER TYPE 3 OR 4

1. MANUFACTURE RIGHT-OF-WAY MONUMENTS FROM ALUMINUM ALLOY.
2. TYPE 1A AND 3A MONUMENTS SHALL BE MOUNTED FLUSH IN EXISTING PAVEMENT, DRAINAGE BOXES, ETC. DRILL A 1/16" DIAMETER HOLE AND EPOXY (COMMERCIAL GRADE) INTO EXISTING CONCRETE.
- ③ WITNESS POST SHALL BE BURIED 1'-6" TO 2'-0" IN GROUND.
- ④ WHEN ROCK IS ENCOUNTERED LENGTH MAY BE REDUCED.
5. SET ALL RIGHT-OF-WAY MONUMENTS FLUSH WITH GROUND OR ADJOINING SURFACE.
- ⑥ THE LAND SURVEYOR IN CHARGE OF MONUMENTATION IS ENCOURAGED TO PLACE A WITNESS POST FOR THE RIGHT-OF-WAY MONUMENTS WHERE PRACTICAL AND FEASIBLE. IF POSSIBLE, A MINIMUM OF THREE WITNESS POSTS PER PROJECT SHOULD BE PLACED.

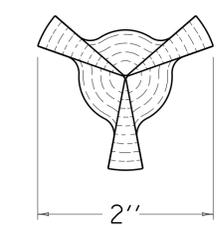

SECTION A-A

KENTUCKY  
DEPARTMENT OF HIGHWAYS

RIGHT-OF-WAY  
MONUMENTS

STANDARD DRAWING NO. RGX-005-06

SUBMITTED: <i>William S. Lail</i>	DATE: 12-01-15
APPROVED: <i>[Signature]</i>	DATE: 12-01-15
<small>DIRECTOR DIVISION OF DESIGN</small>	<small>STATE HIGHWAY ENGINEER</small>