





BILL OF REINFORCEMENT

MARK	NO.	SIZE	LENGTH	LOCATION	A	B	C	D	E
A1	8	5	3'- 0"	DOWELS					
A2	11	5	24'- 8"	LONGITUDINAL					
A3	6	4	9'- 3"	STIRRUP AT 42" END	2'- 0"	0'- 7 1/2"	3'- 0"	3'- 0 5/8"	0'- 6 7/8"
A4	6	4	11'- 3"	STIRRUP AT 56" END	1'- 8"	0'- 7 1/2"	4'- 2"	4'- 2 5/8"	0'- 8"
A5	8	5	5'- 5"	END ANCHORS	0'- 6"	5'- 0"			

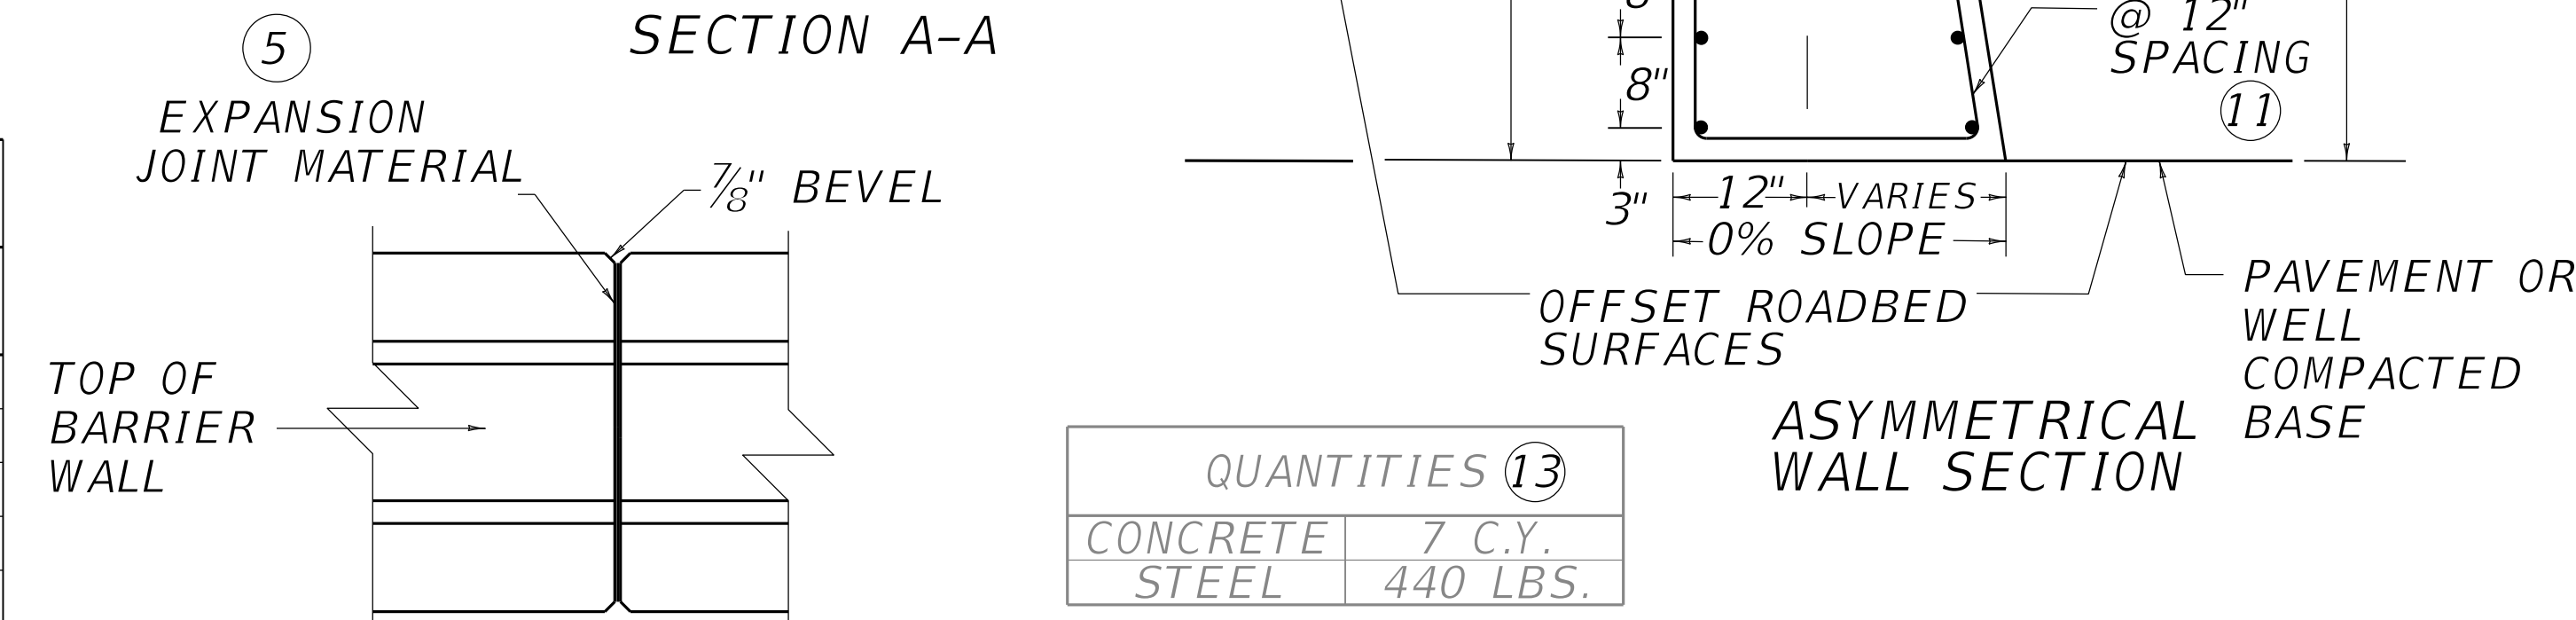


QUANTITIES (13)

CONCRETE	7 C.Y.
STEEL	440 LBS.

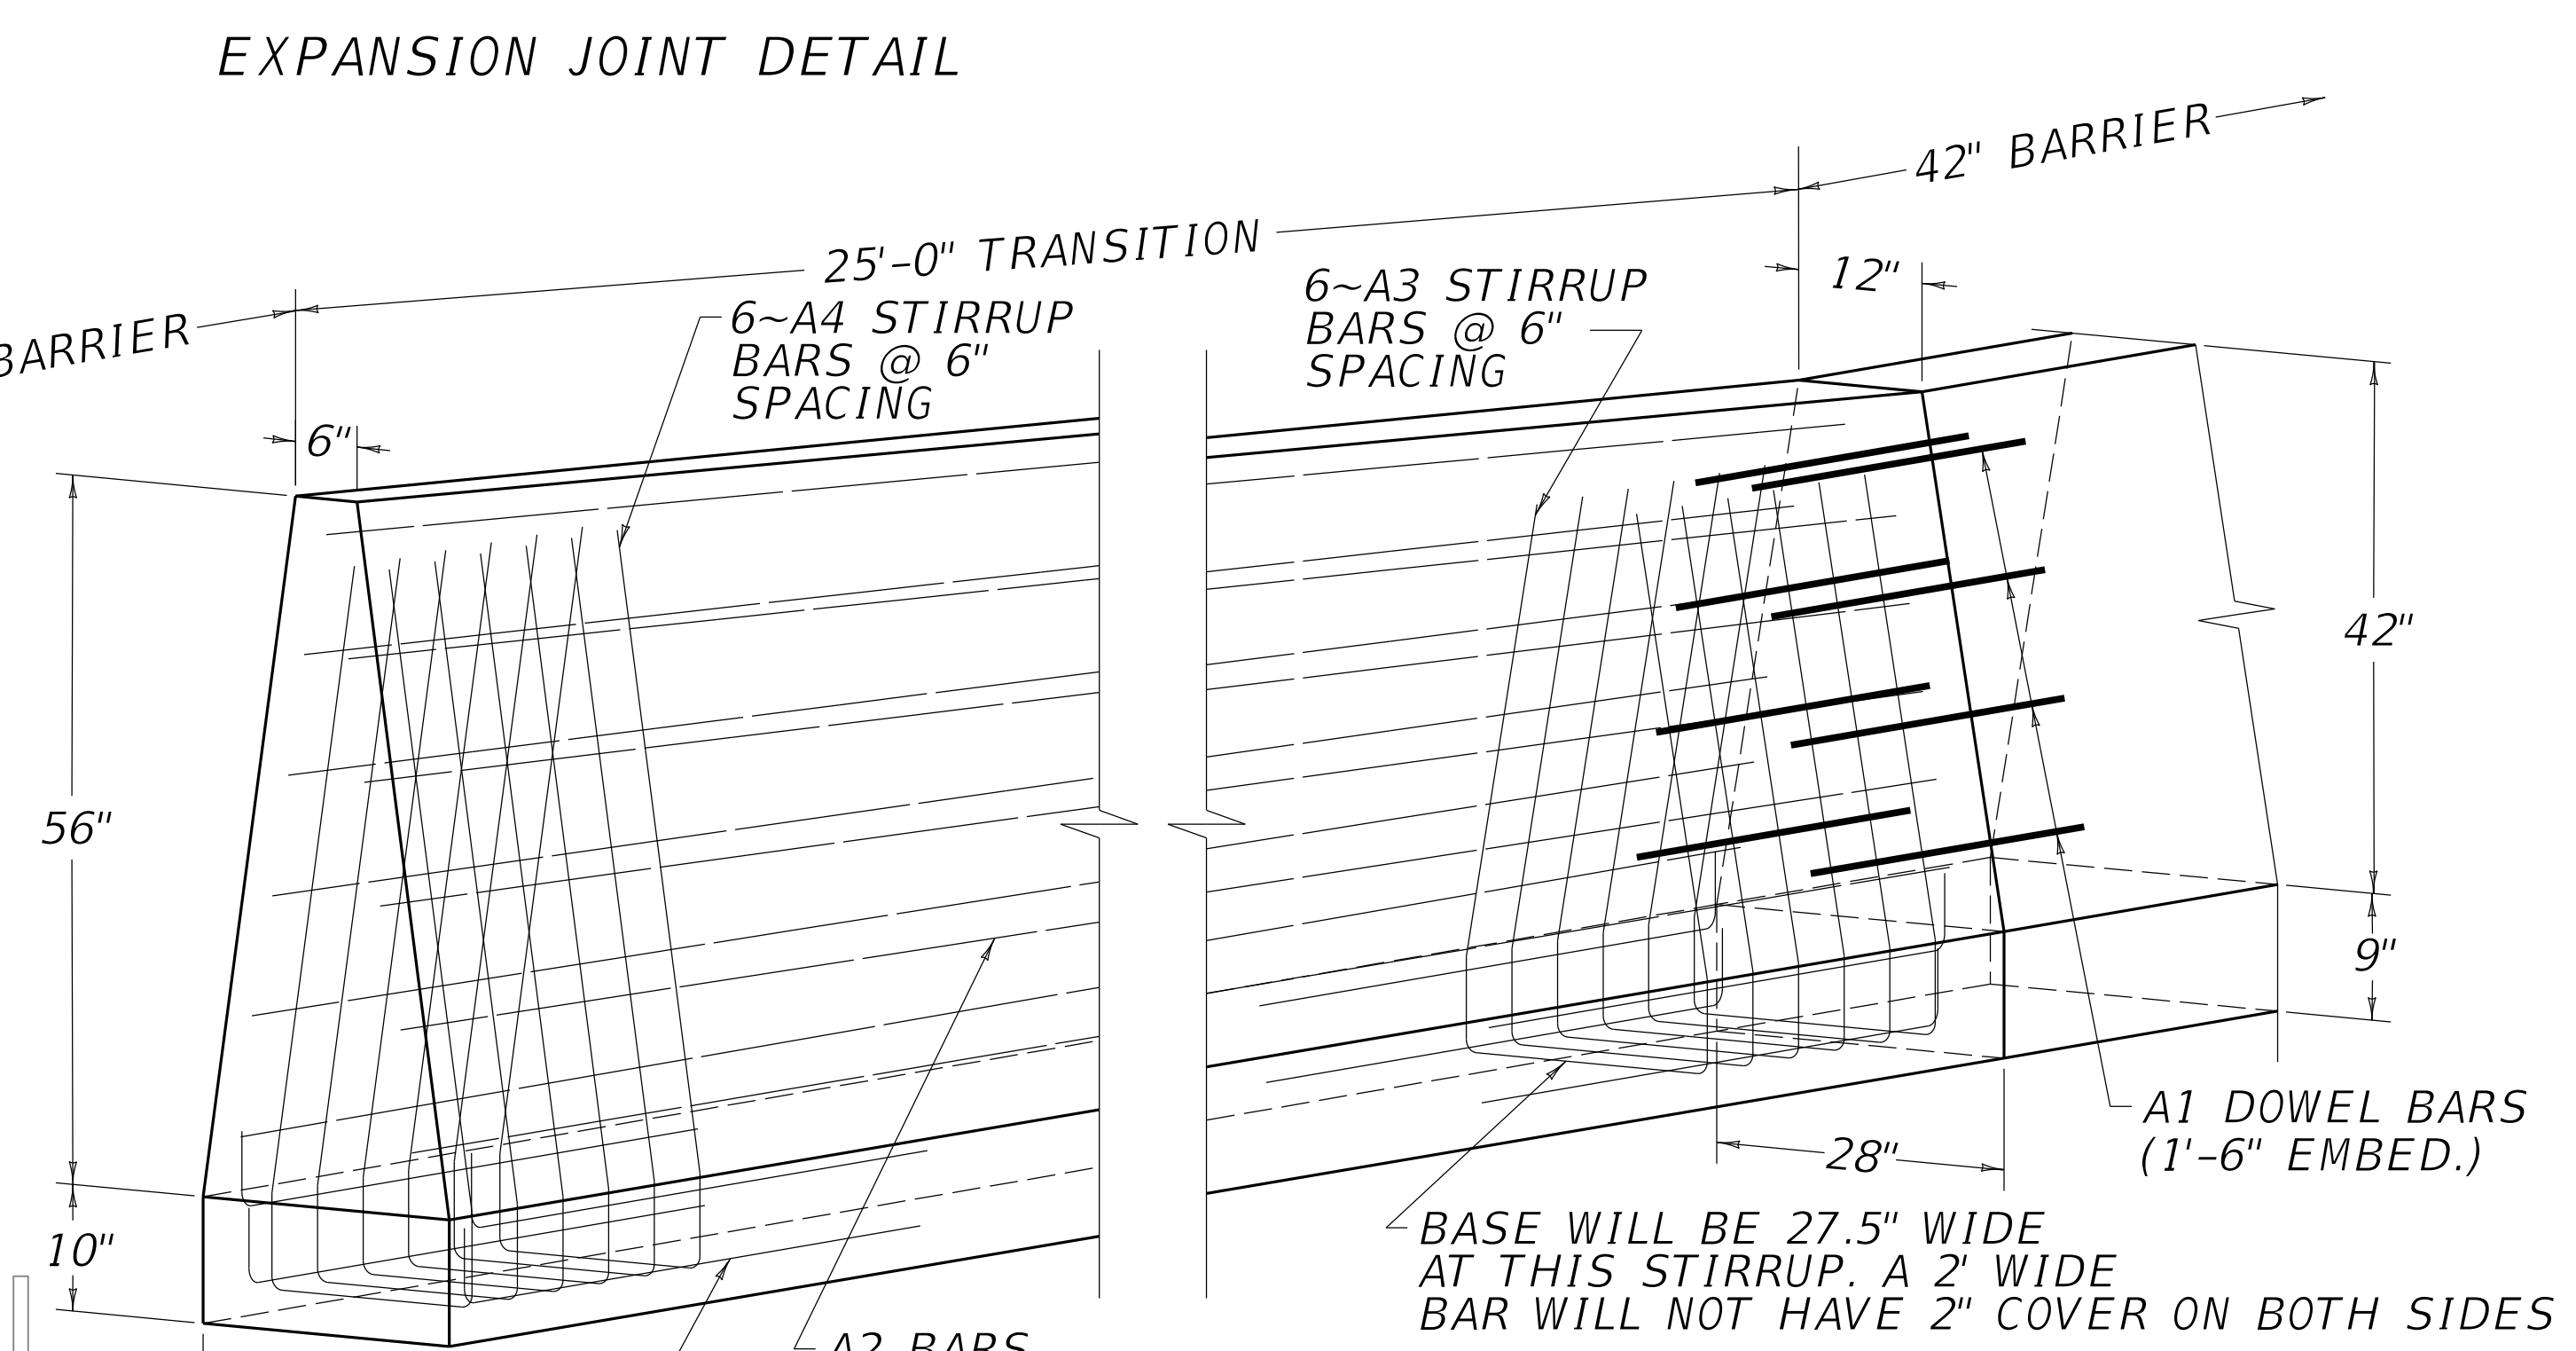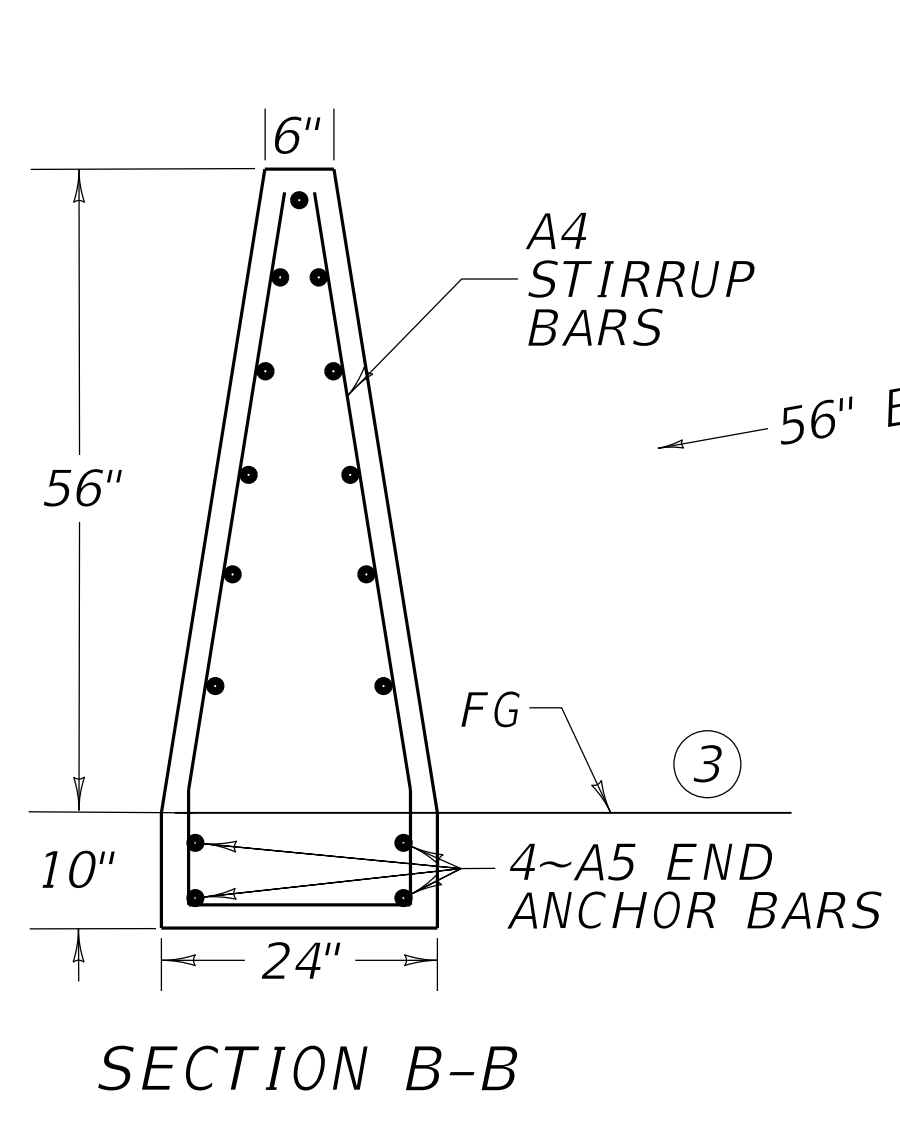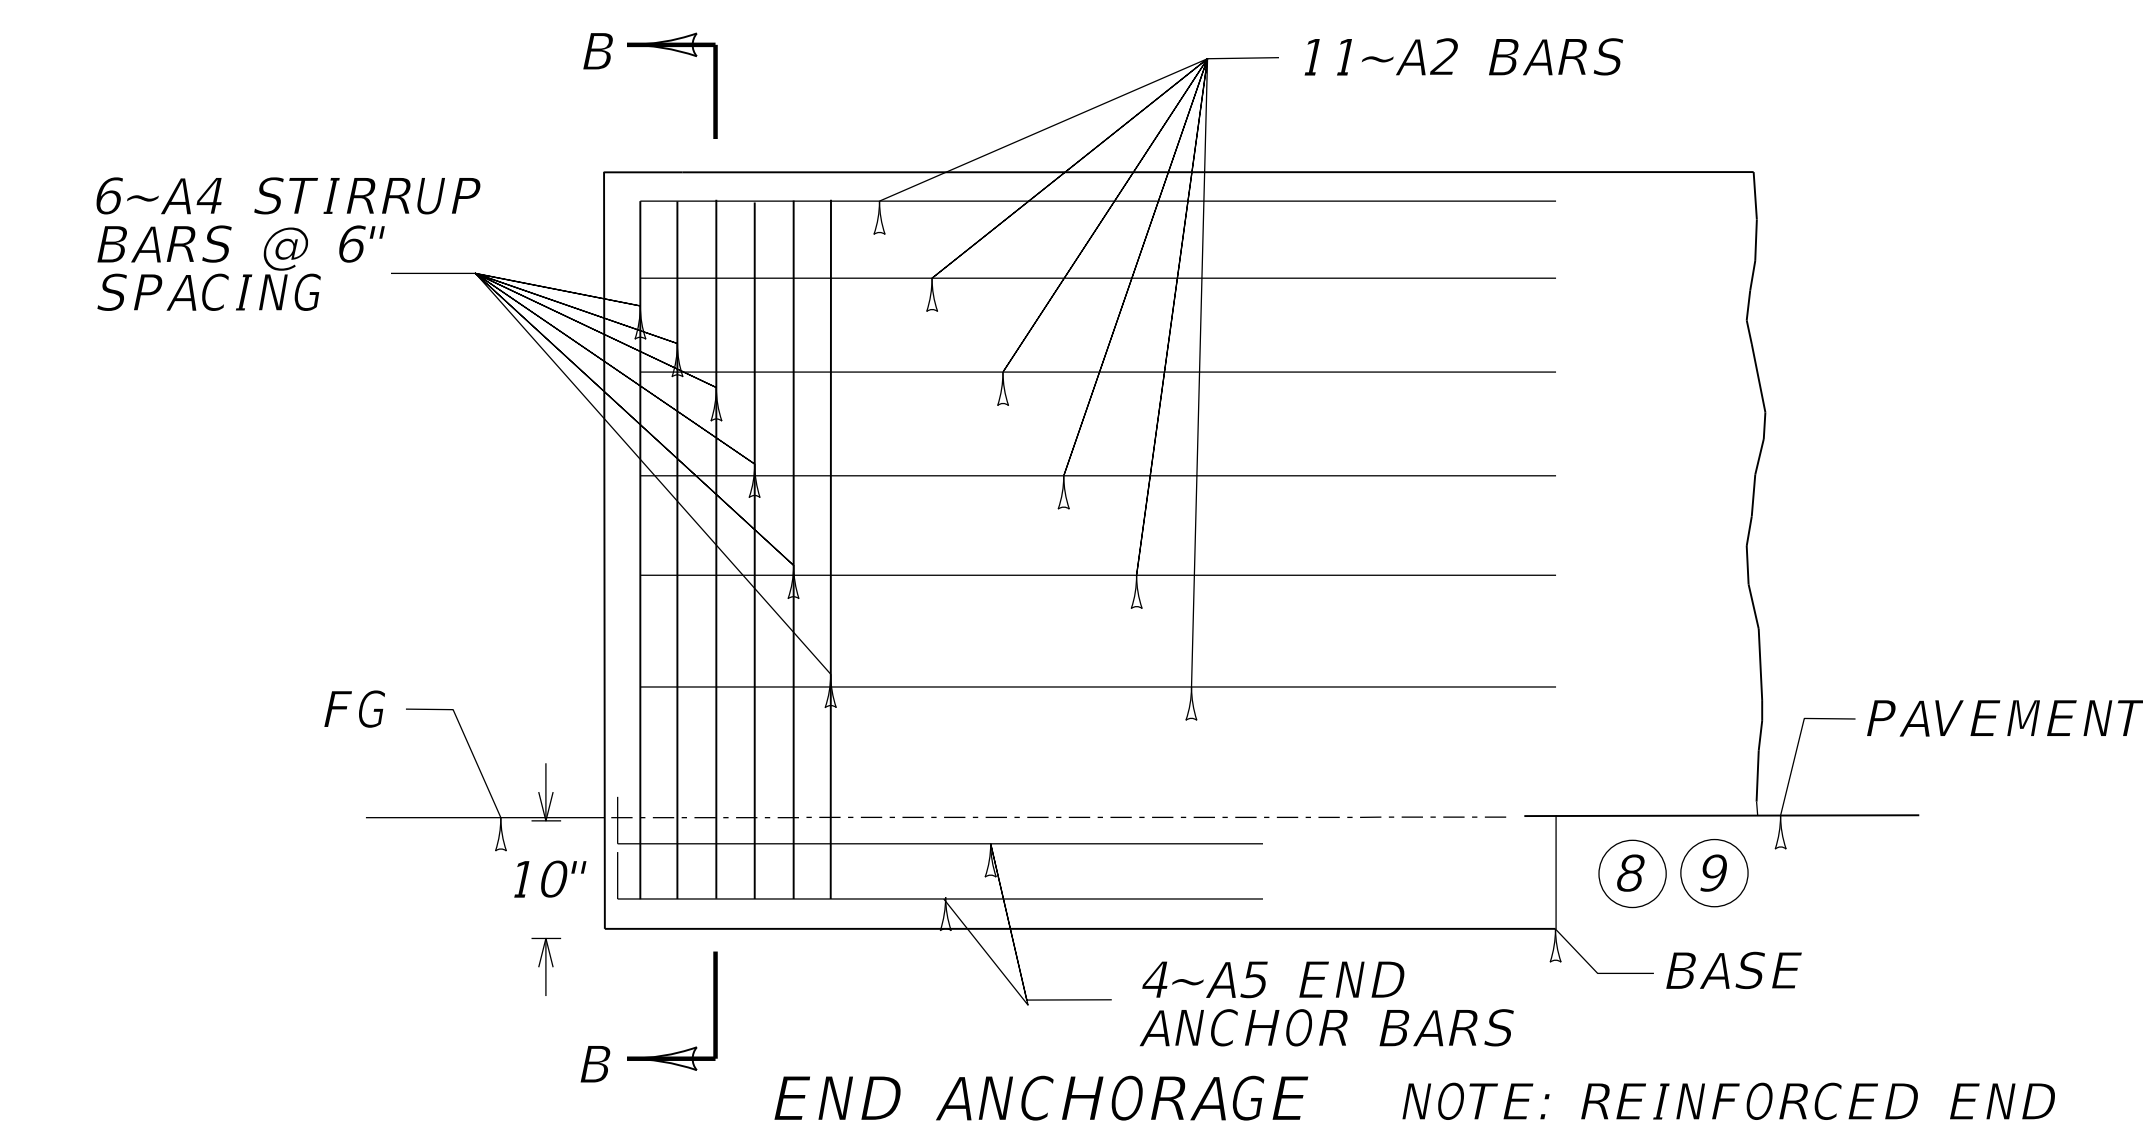

NOTE: REINFORCED END ANCHORAGES ARE REQUIRED AT THE ENDS OF CONCRETE BARRIER RUNS. SEE ALL END ANCHORAGE NOTES IN NOTES (8) AND (9).

~NOTES~
 SEE CURRENT SHEET, SHEET 007, FOR ALL NOTES
 USE WITH CURRENT SHEET, SHEET 007.

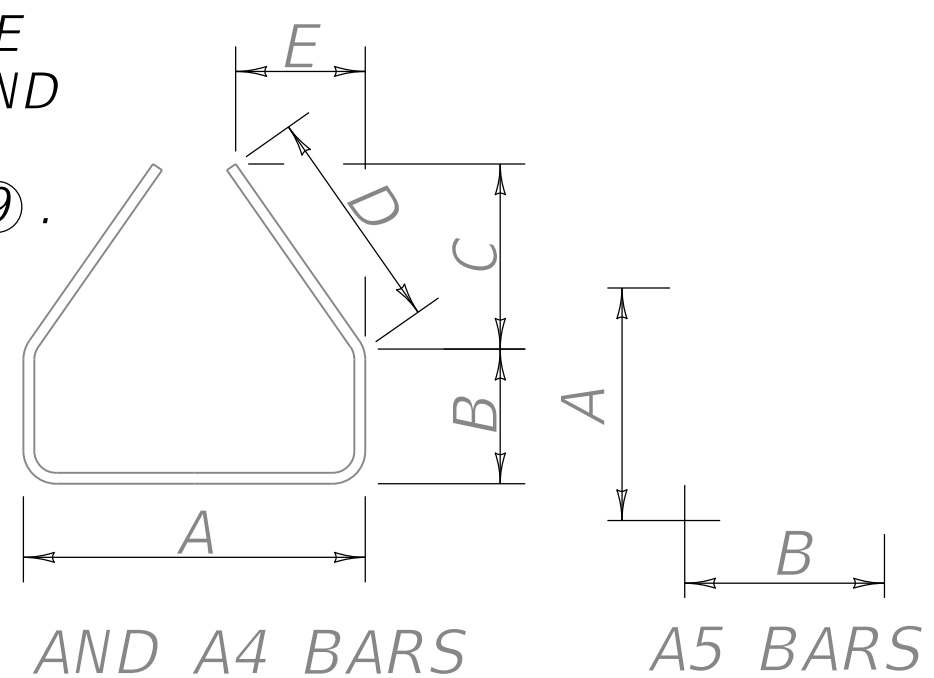

BARRIERS