




JOINTED PLAIN CONCRETE PAVED SHOULDER OR MEDIAN (DOWELLED) WITH JOINTED PLAIN CONCRETE MAINLINE PAVEMENT

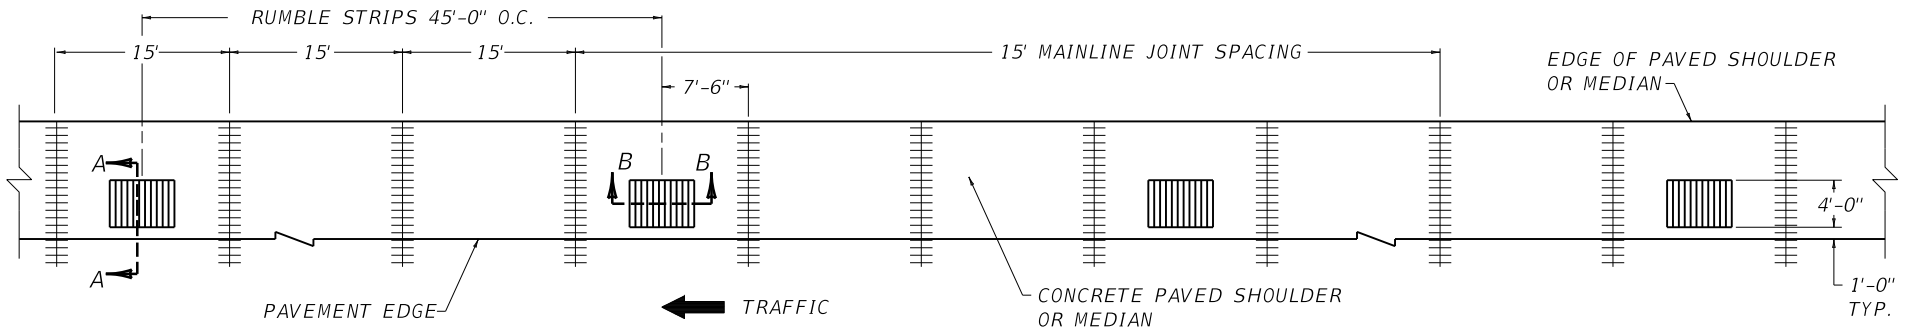

PLAN VIEW

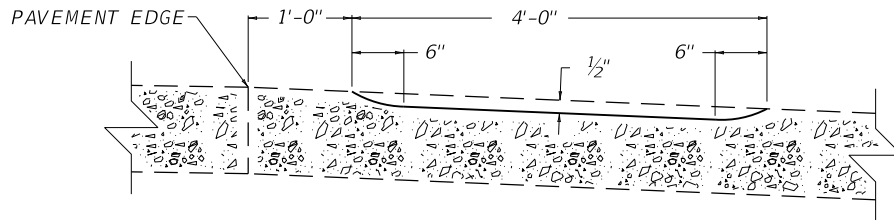

SECTION A-A

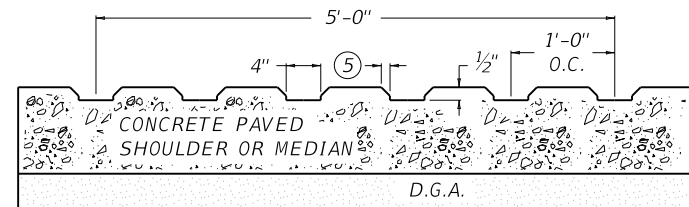

SECTION B-B

~ NOTES ~

BID ITEM AND UNIT TO BID  
RUMBLE STRIPS TYPE 3

LF

1. THE CONTRACT UNIT PRICE PER LINEAR FOOT FOR A SIX (6) STRIP UNIT SHALL INCLUDE ALL LABOR, MATERIALS AND INCIDENTALS NECESSARY TO COMPLETE ONE INSTALLATION.
2. THE GROOVED RUMBLE STRIPS SHALL BE CUT INTO THE CURED CONCRETE SHOULDER AS DETAILED ON THIS DRAWING.
3. THE GROOVE SHALL BE TAPERED OUT, SO AS TO PROVIDE POSITIVE DRAINAGE.
4. WHEN THE SHOULDER IS USED TO MAINTAIN TRAFFIC DURING CONSTRUCTION, THE RUMBLE STRIPS SHALL NOT BE CUT UNTIL THE MAINLINE IS OPENED TO TRAFFIC.

⑤ 1/4" BEVEL

KENTUCKY  
DEPARTMENT OF HIGHWAYS

RUMBLE STRIPS  
TYPE 3

STANDARD DRAWING NO. RPM-145-04

SUBMITTED *William S. Gabel* 12-01-15  
DIRECTOR OF DESIGN DATE  
APPROVED *[Signature]* 12-01-15  
STATE HIGHWAY ENGINEER DATE