


~ NOTES ~

1. SEE CUR. STD. DWG. [RPS-010](#) FOR JOINT SYMBOLS AND DETAIL.
2. A LONGITUDINAL SAWED JOINT AT THE CENTER OF A RAMP SHALL BE REQUIRED ONLY WHEN THE RAMP WIDTH EXCEEDS 16'.

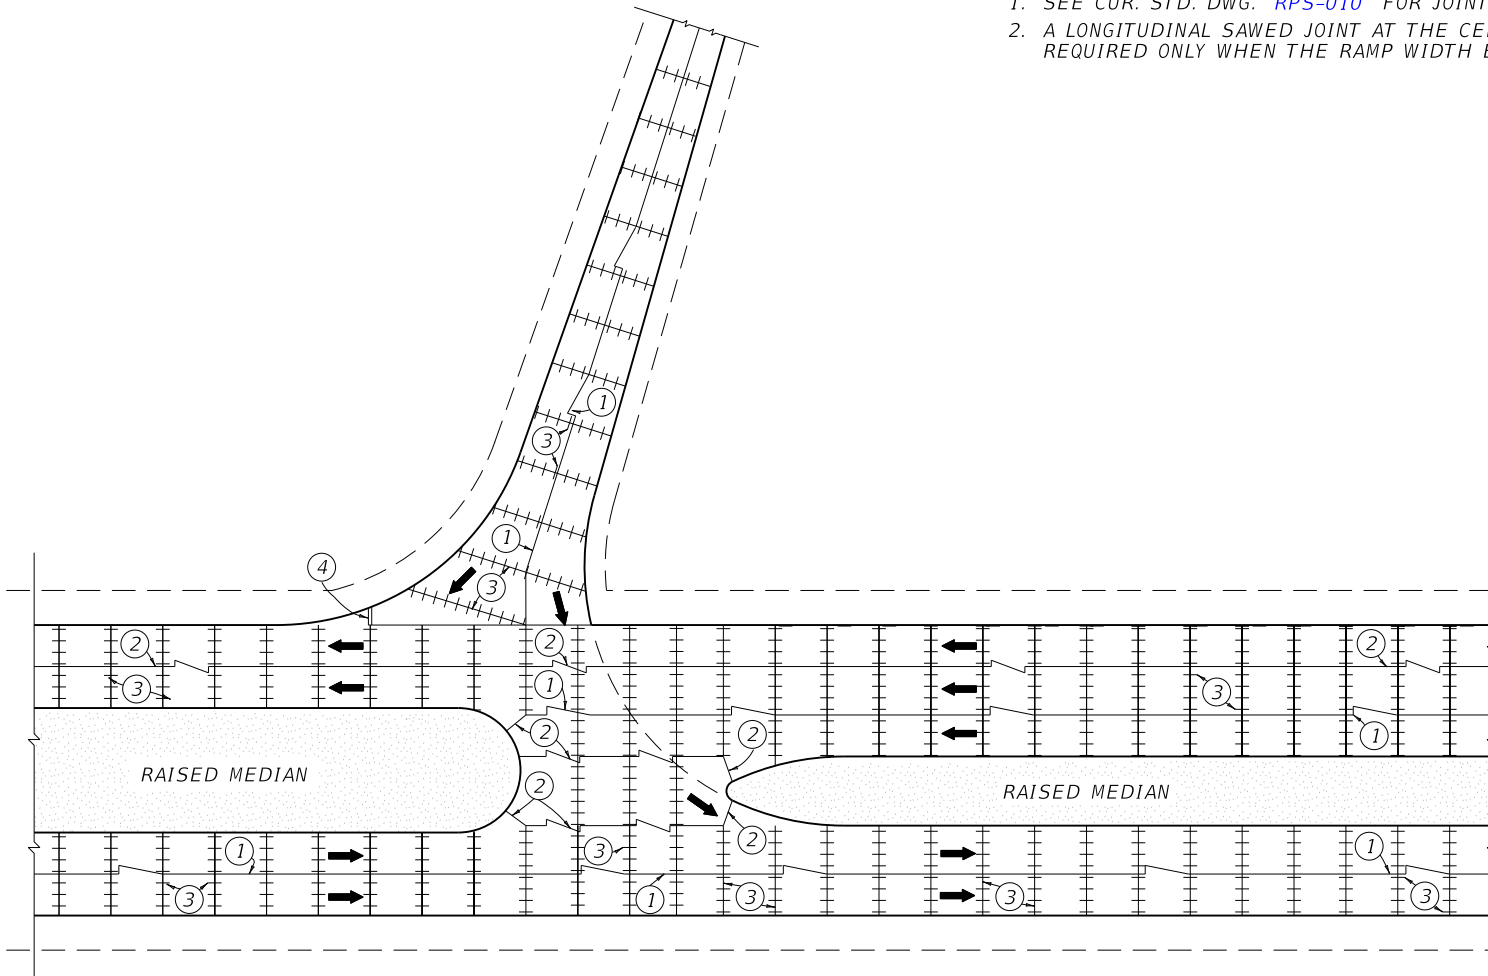

INTERCHANGE RAMP DETAIL  
ENTRANCE TO MINOR FOUR LANE ROAD

USE WITH CUR. STD. DWG.  
[RPS-010](#)

KENTUCKY  
DEPARTMENT OF HIGHWAYS

CONCRETE  
PAVEMENT JOINTS  
TYPES AND SPACING

STANDARD DRAWING NO. [RPS-037-06](#)

SUBMITTED  12-01-15  
DIRECTOR, DIVISION OF DESIGN DATE

APPROVED  12-01-15  
STATE HIGHWAY ENGINEER DATE