

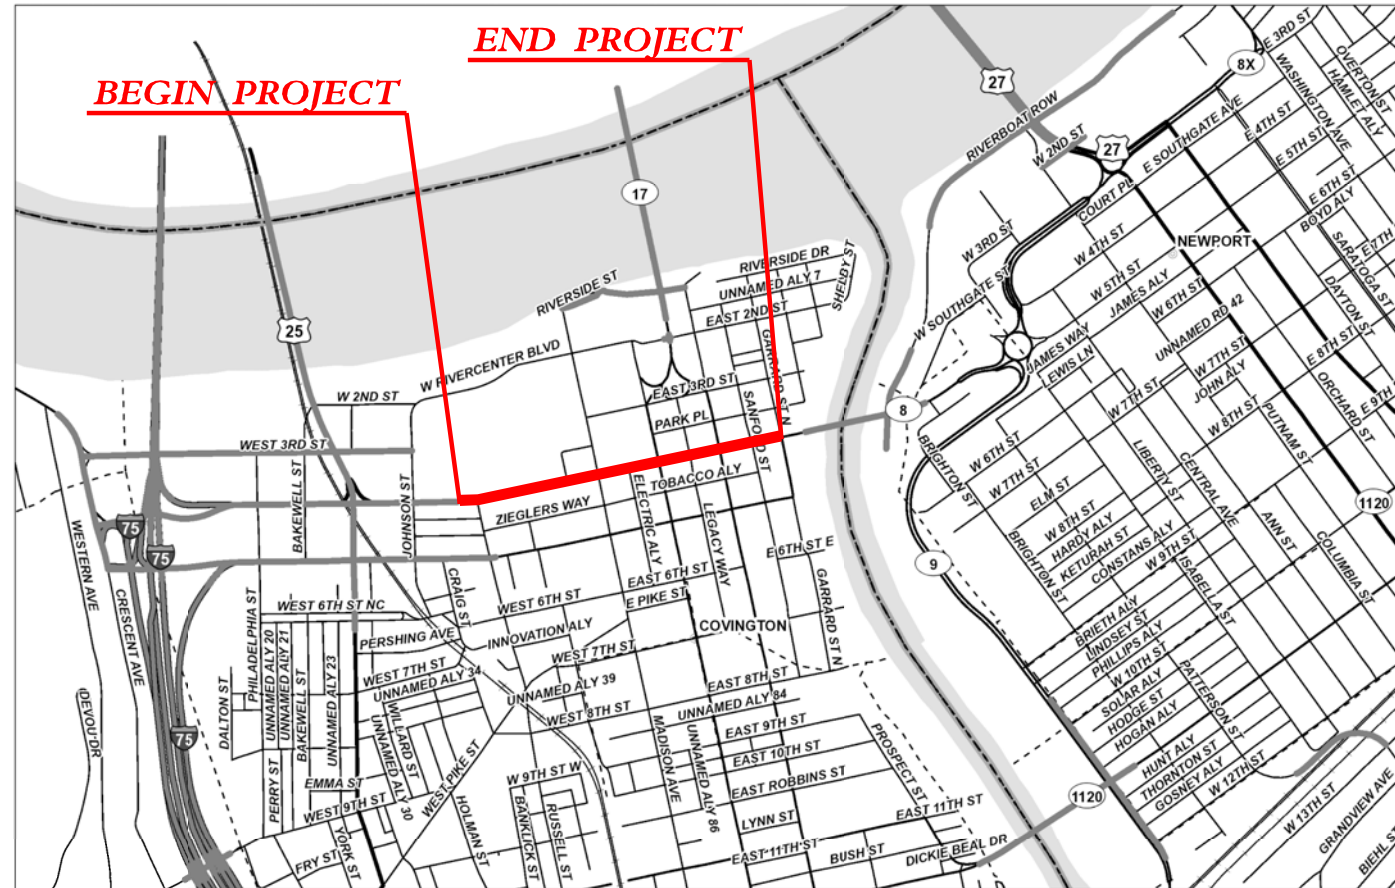



4TH STREET RECONFIGURATION STRIPING PLANS

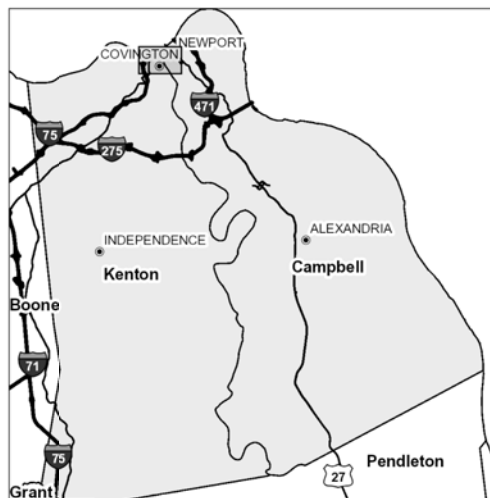


LAYOUT MAP

INDEX OF SHEETS	
SHEET NO.	DESCRIPTION
R1	LAYOUT
R2	TYPICALS, SIGNING & QUANTITIES
R3-R7	STRIPING PLANS

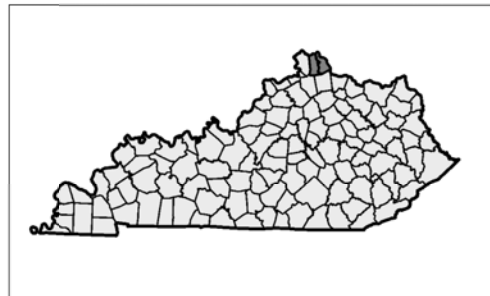

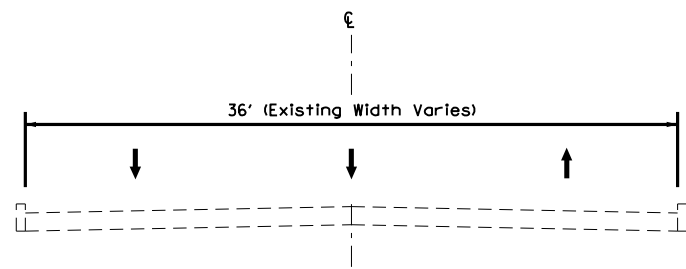

EXISTING NORMAL SECTION

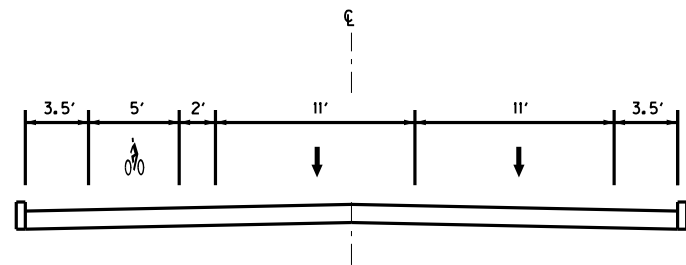

PROPOSED NORMAL SECTION



B3-17
30"x24" 11 TOTAL = 55 SQ. FT.



B3-17aP
30"x12" 1 TOTAL = 2.5 SQ. FT.



B3-17bP
30"x12" 1 TOTAL = 2.5 SQ. FT.



R8-3
18"x12" 43 TOTAL = 64.5 SQ. FT.


124.5 SQ. FT. TOTAL


6542 PAVE STRIPING-THERMO-6 IN W 7215
6541 PAVE STRIPING-THERMO-6 IN Y 2641


PROJECT TOTALS			QUANTITY
BID ITEM NO.	ITEM DESCRIPTION	UNITS	
6515	PAVE STRIPING-PERM PAINT-6 IN	LF	9856
6566	PAVE STRIPING-THERMO X-WALK-6 IN	LF	1302
6568	PAVE MARKING-THERMO STOP BAR-24IN	LF	149
0660INC	PAVE MARKING-PAINT WORDS ①	EA.	3
20782NS714	PAVE MARKING-THERMO-BIKE	EA.	15
24679ED	PAVE MARKING THERMO CHEVRON	S.F.	-
24386EC	PAVE MARKING-THERMO-BIKE LANE ARROW	EA.	14

SHARROWS ABOVE BIKE SYMBOL ONLY

① BIKE, BUS, ONLY


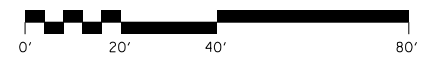


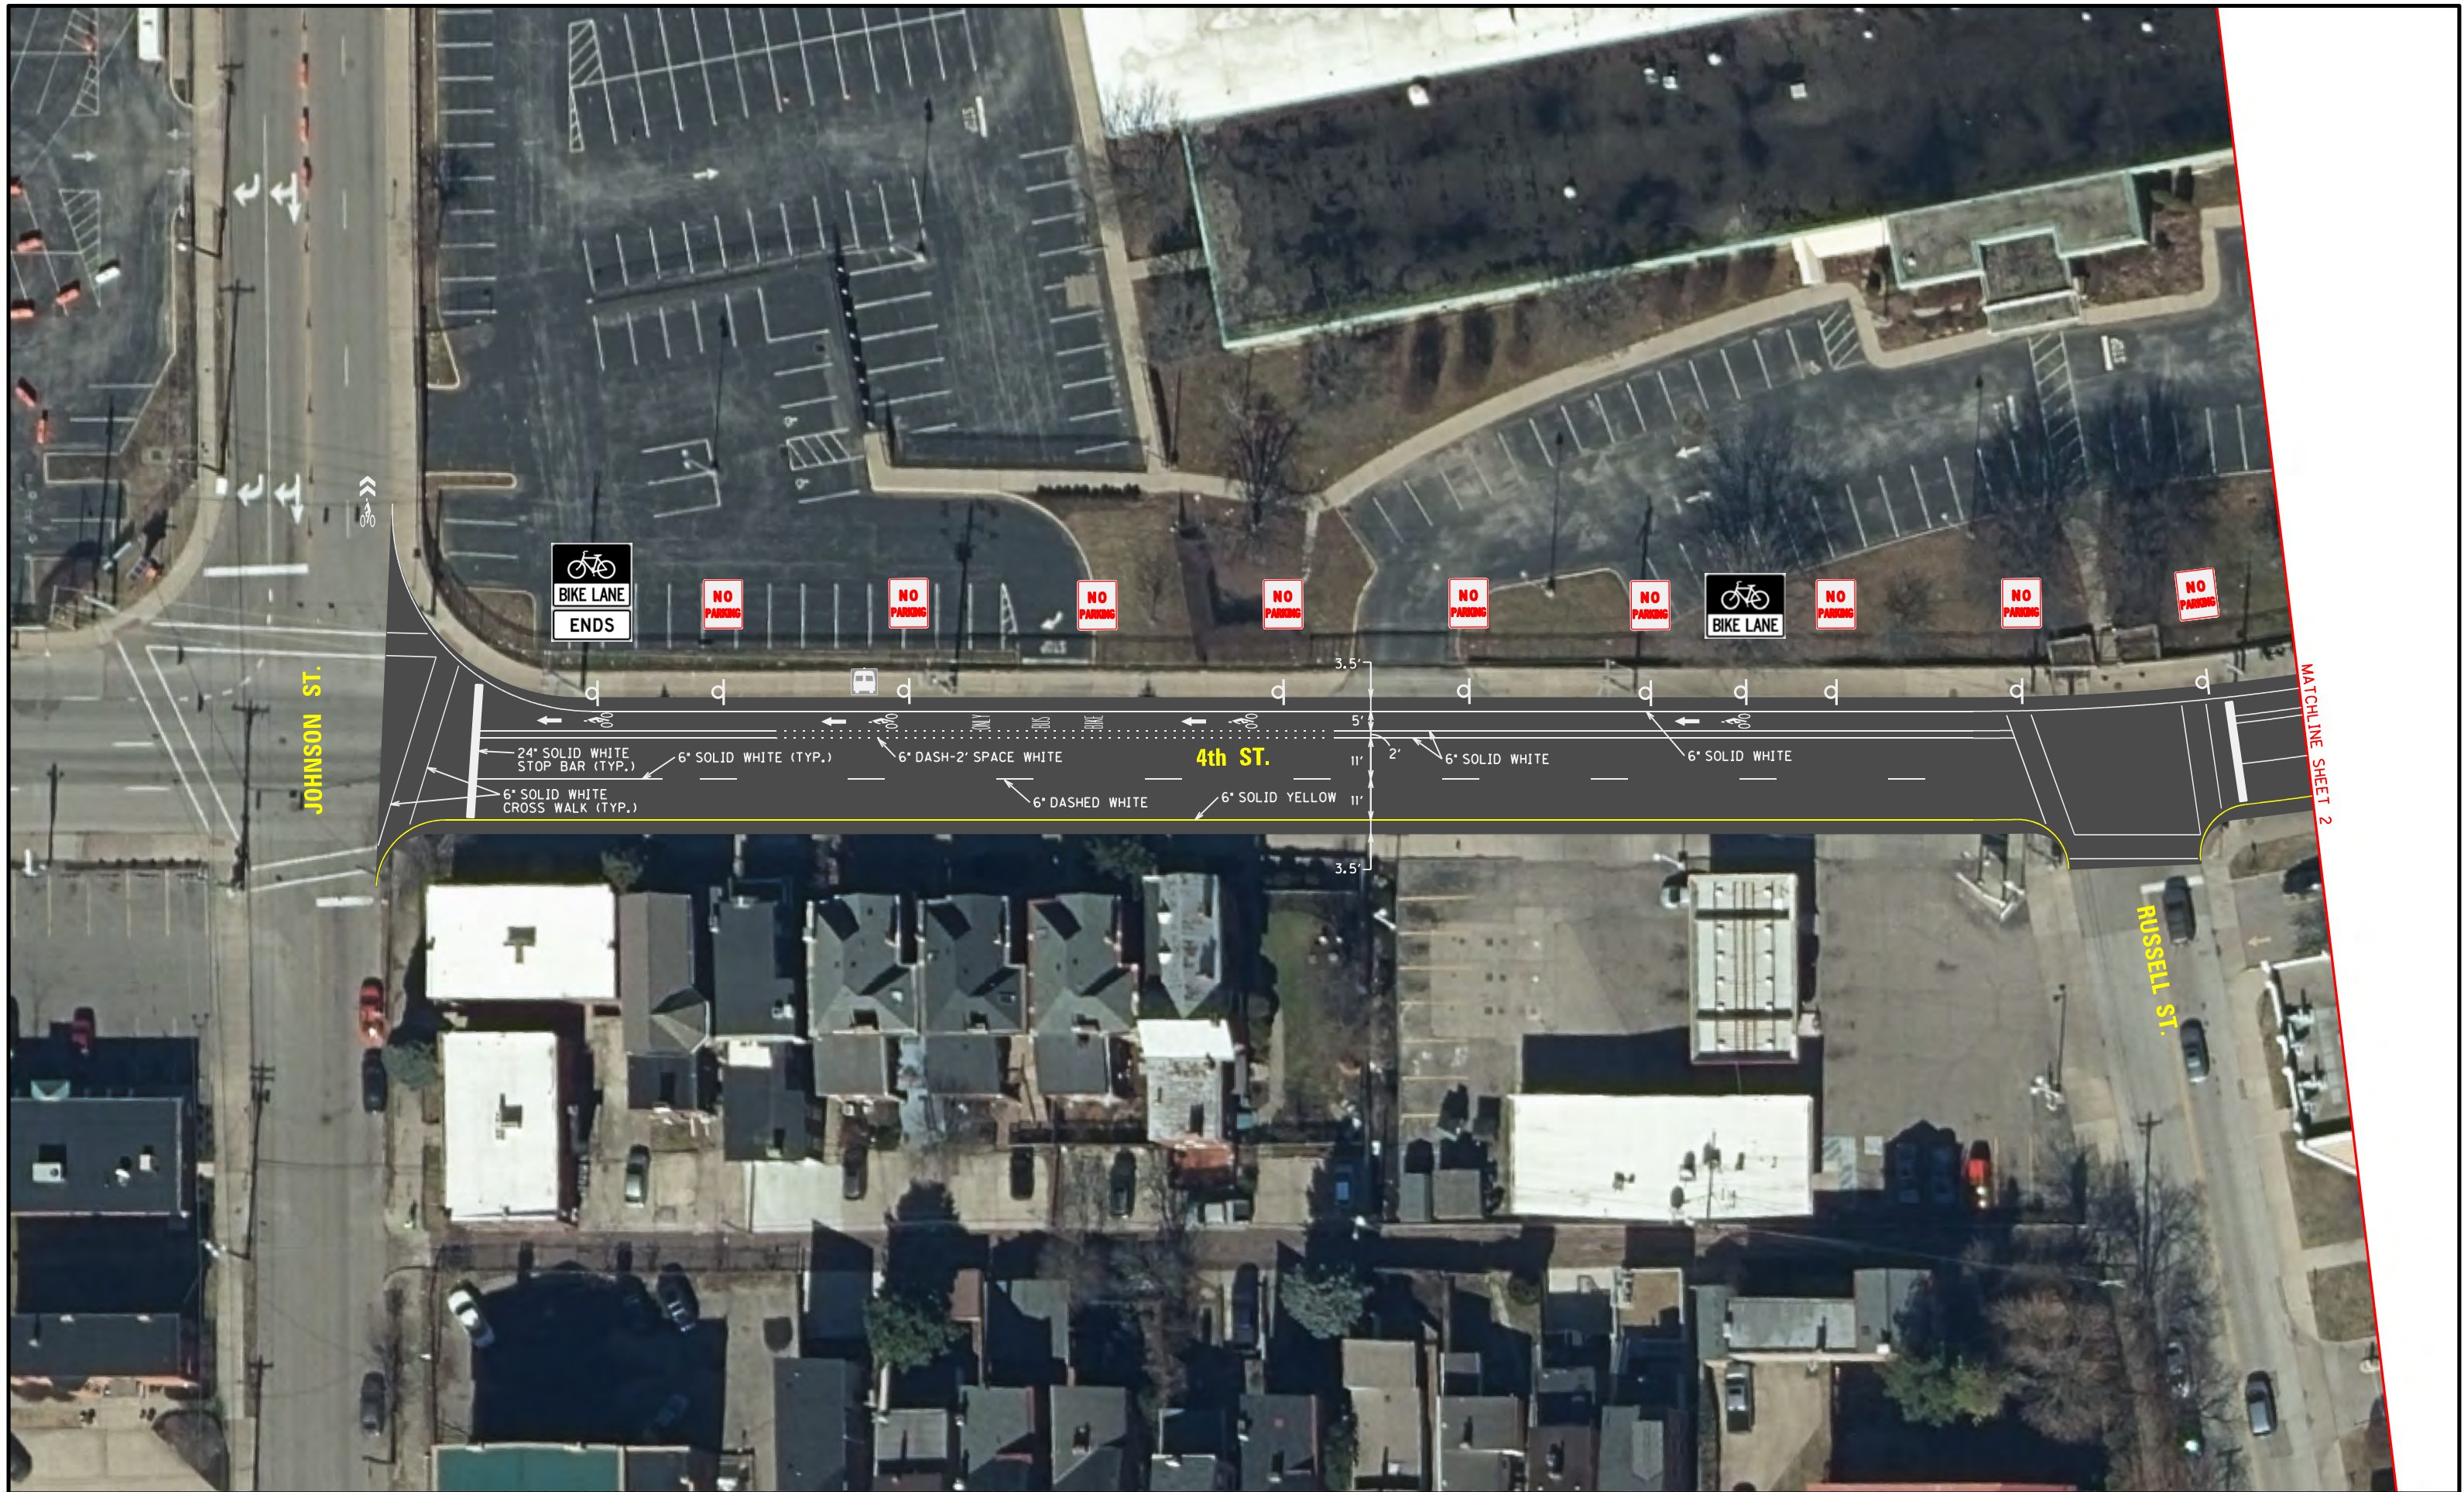

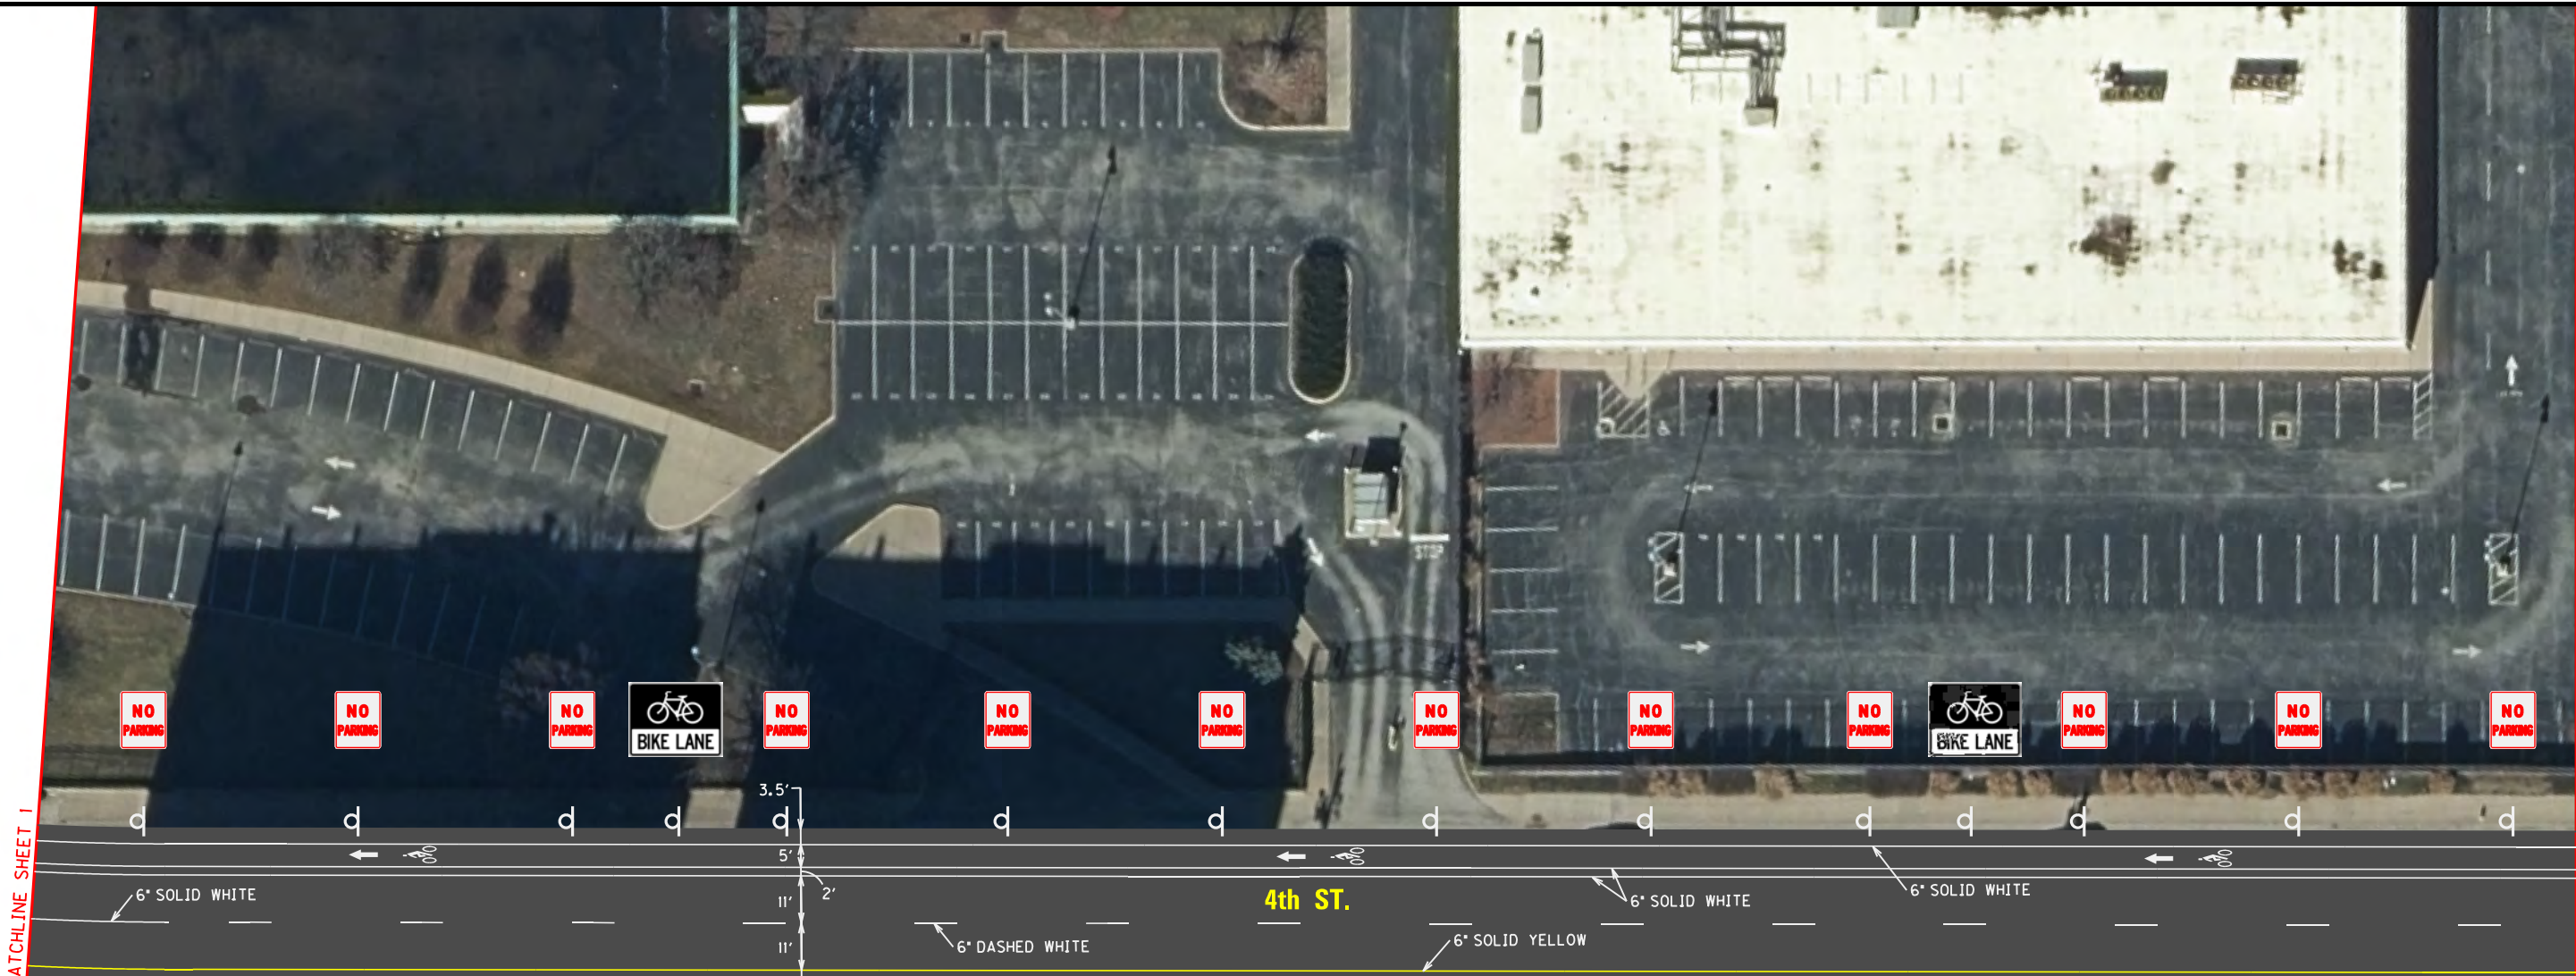


MATCHLINE SHEET 1

MATCHLINE SHEET 3

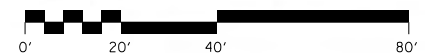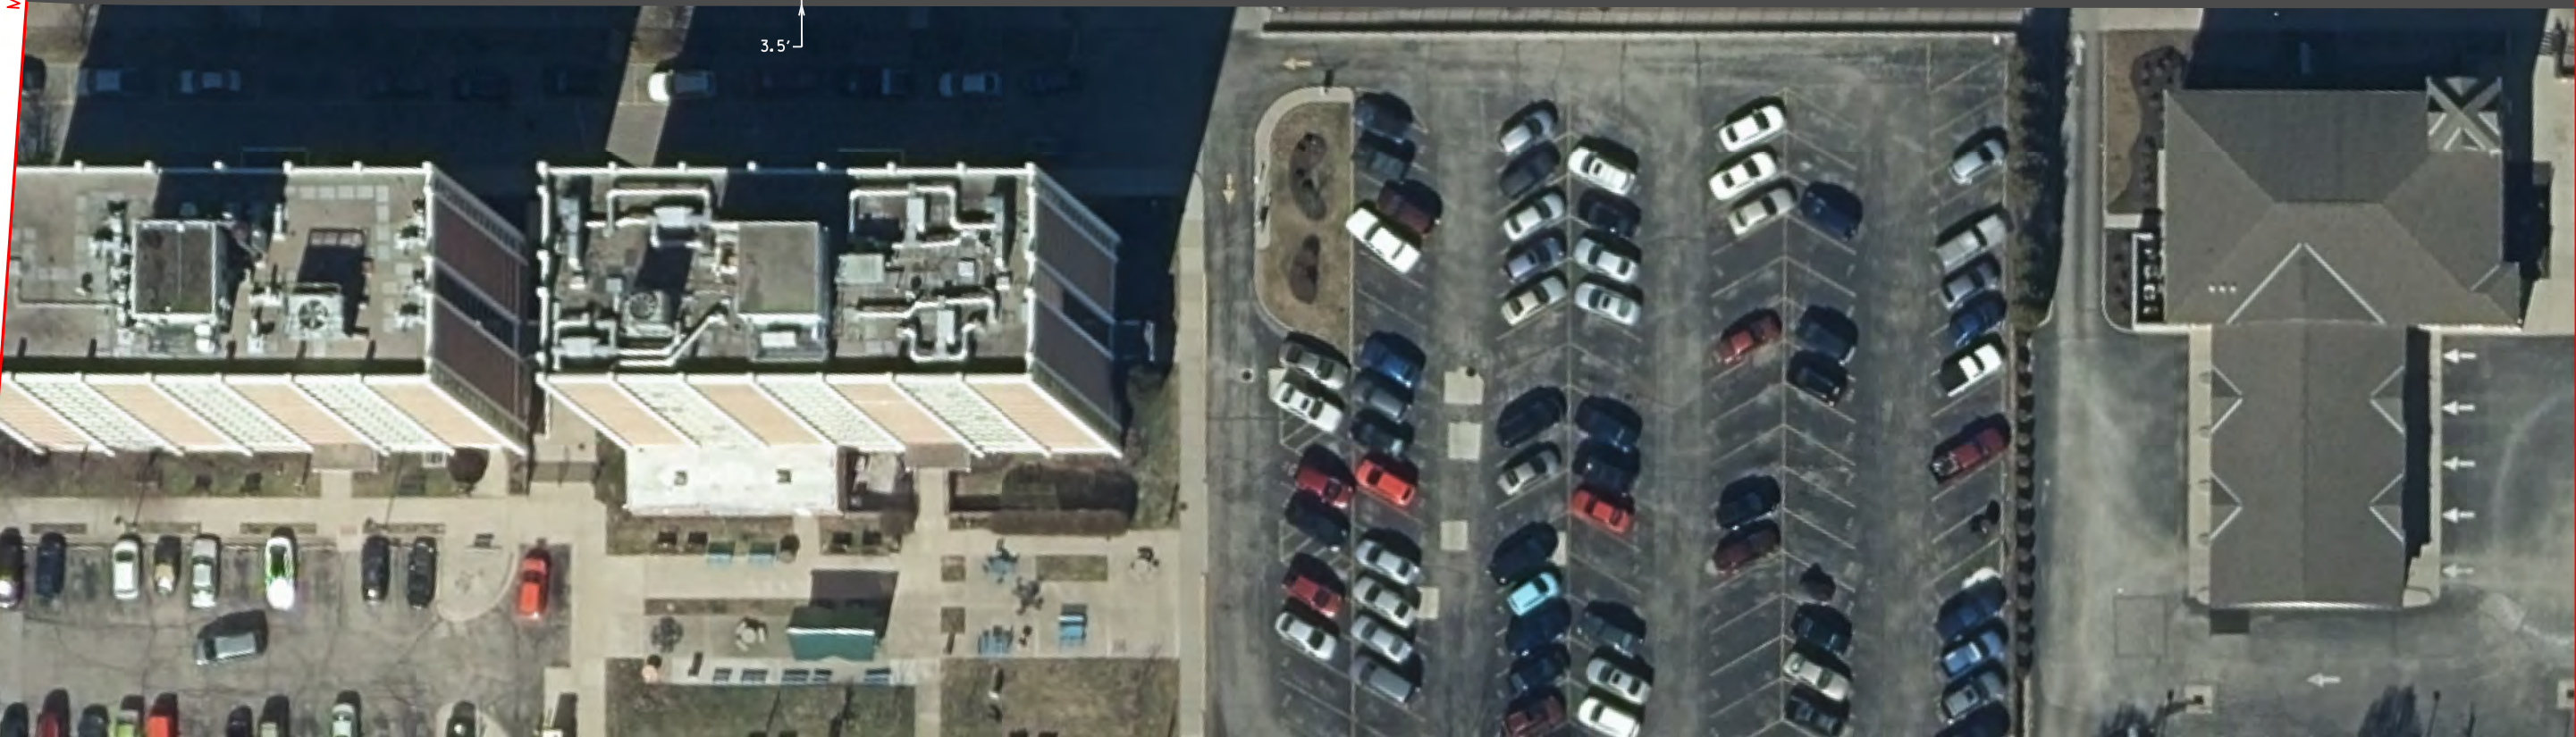

MATCHLINE SHEET 2

MATCHLINE SHEET 4

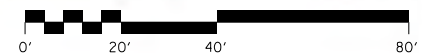

MATCHLINE SHEET 3

MATCHLINE SHEET 5




COMMONWEALTH OF KENTUCKY
DEPARTMENT OF HIGHWAYS



DRAWING TITLE: 4th STREET STRIPING PLAN

HORIZONTAL SCALE
SCALE: 1"=20'

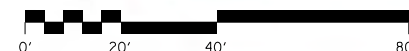

ITEM NO.	COUNTY OF KENTON
SHEET NO.	R6

MATCHLINE SHEET 4

