



Copyright © 2024 / Bacon Farmer Workman Engineering & Testing, Inc.

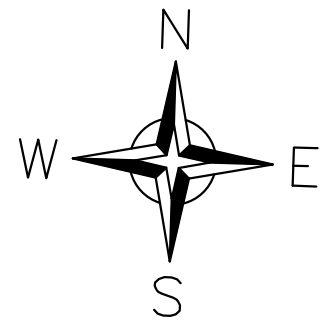

**1** PROPOSAL #1 MAXIMUM DREDGING LIMITS FOR PERMITTING  
SCALE: 1" = 100'

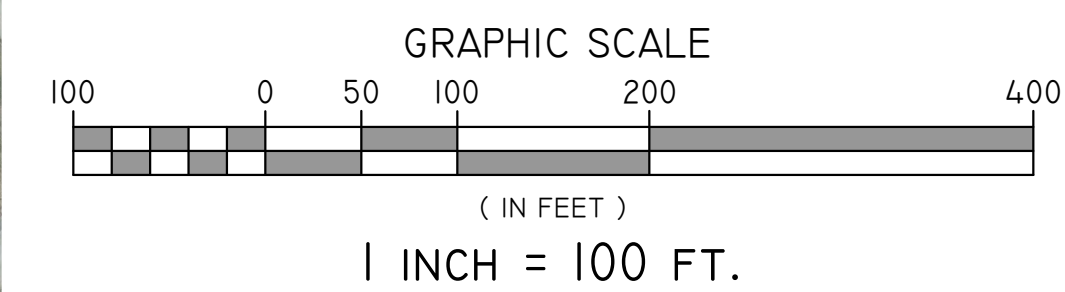

**BFW**  
Paducah, KY Office  
2301 McCracken Blvd, Paducah, KY 42001  
270-443-1995 / BFWengineers.com

**DO NOT REPRODUCE**  
This document contains confidential information and is an instrument of service and property of the Engineer. It shall not be used on other projects or for the extension of this project without the Engineer's written approval.

**PMCR BARGE CELL REVITALIZATION**  
**PADUCAH MCCrackEN COUNTY RIVERPORT AUTHORITY**  
**2000 WAYNE SULLIVAN DRIVE, PADUCAH, KY 42003**  
**PADUCAH MCCrackEN COUNTY RIVERPORT AUTHORITY**

Revisions:

#	Description	Date

Drawn By: JEM  
Checked By: Value  
Issue Date: 8/11/2025  
Project No: 25307

Sheet Title  
**PROPOSAL #1**  
**MAXIMUM**  
**DREDGING**  
**LIMITS FOR**  
**PERMITTING**

Sheet No.  
**C1.0**