



TYPICAL SECTIONS

MOUNTAIN PARKWAY

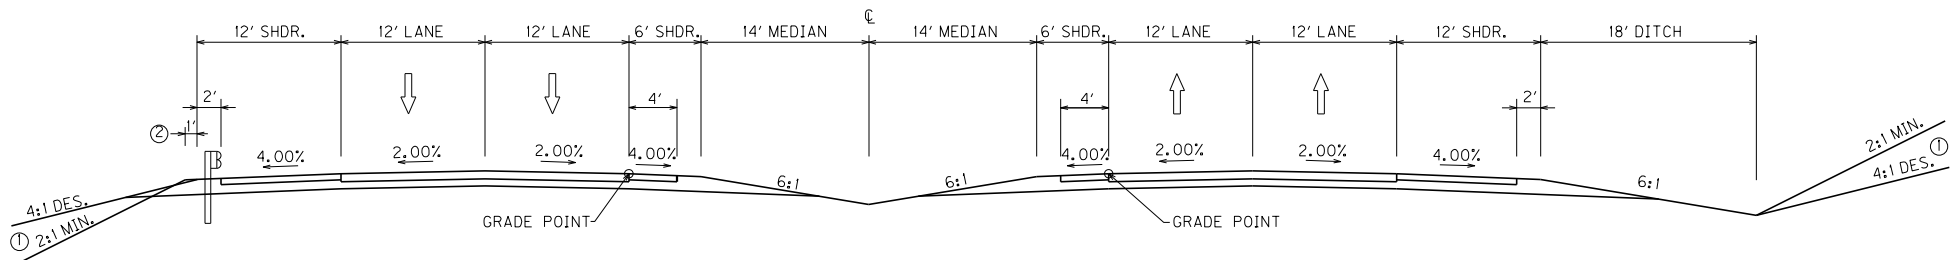

NORMAL SECTION

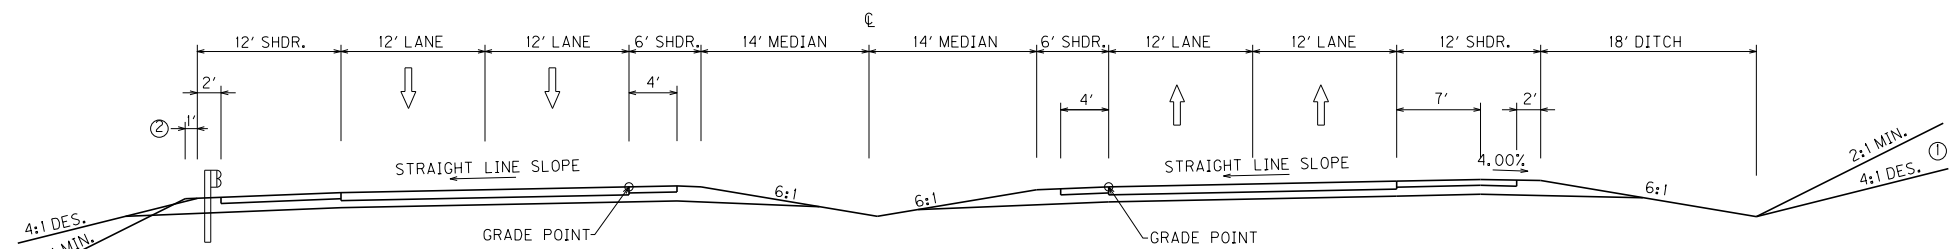

SUPERELEVATED SECTION

- ① SEE CROSS SECTIONS FOR SLOPES OUTSIDE THE LIMITS OF THE SHOULDER.
- ② SHOULDERS SHALL BE WIDENED 1 FOOT WHERE GUARDRAIL IS TO BE INSTALLED.