

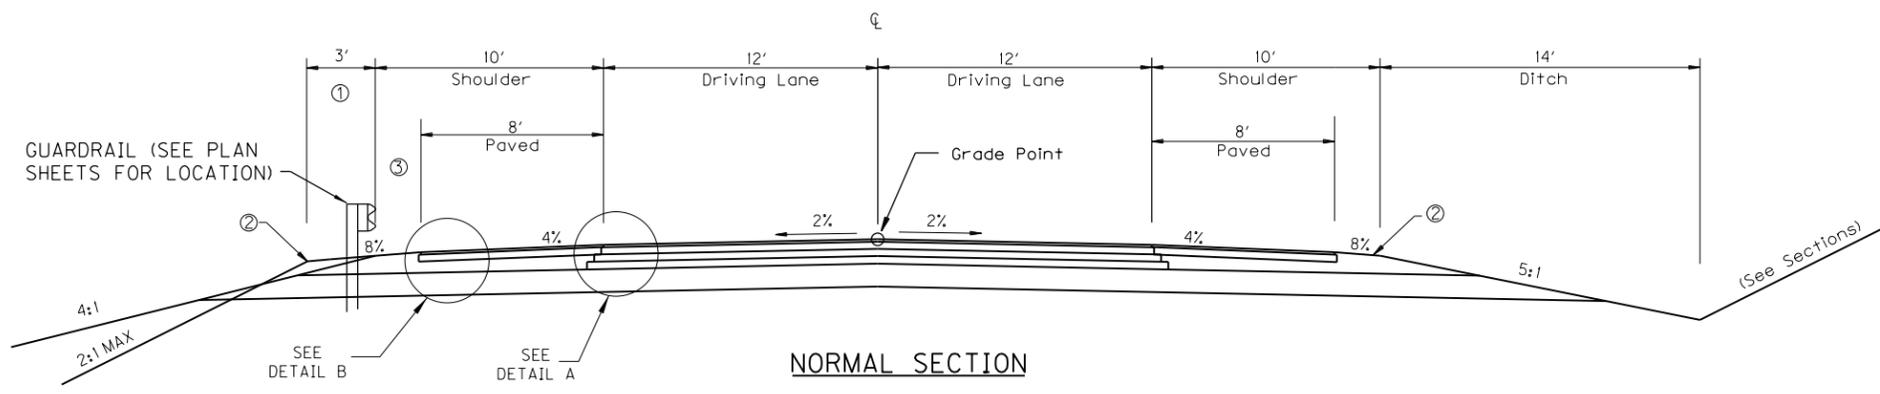


BRIDGE DECK


- NOTE : FOR SLOPES BEYOND SHOULDERS SEE CROSS SECTIONS
- ① CONTRARY TO DETAIL SHEETS, WIDEN SHOULDER 3' FOR GUARDRAIL
 - ② ASPHALT SEAL COAT REQUIRED FROM OUTSIDE EDGE OF PAVED SHOULDER TO A POINT 2' DOWN THE DITCH OR FILL SLOPE.
 - ③ SHOULDER TO BE PAVED TO EDGE OF GUARDRAIL IN THESE LOCATIONS

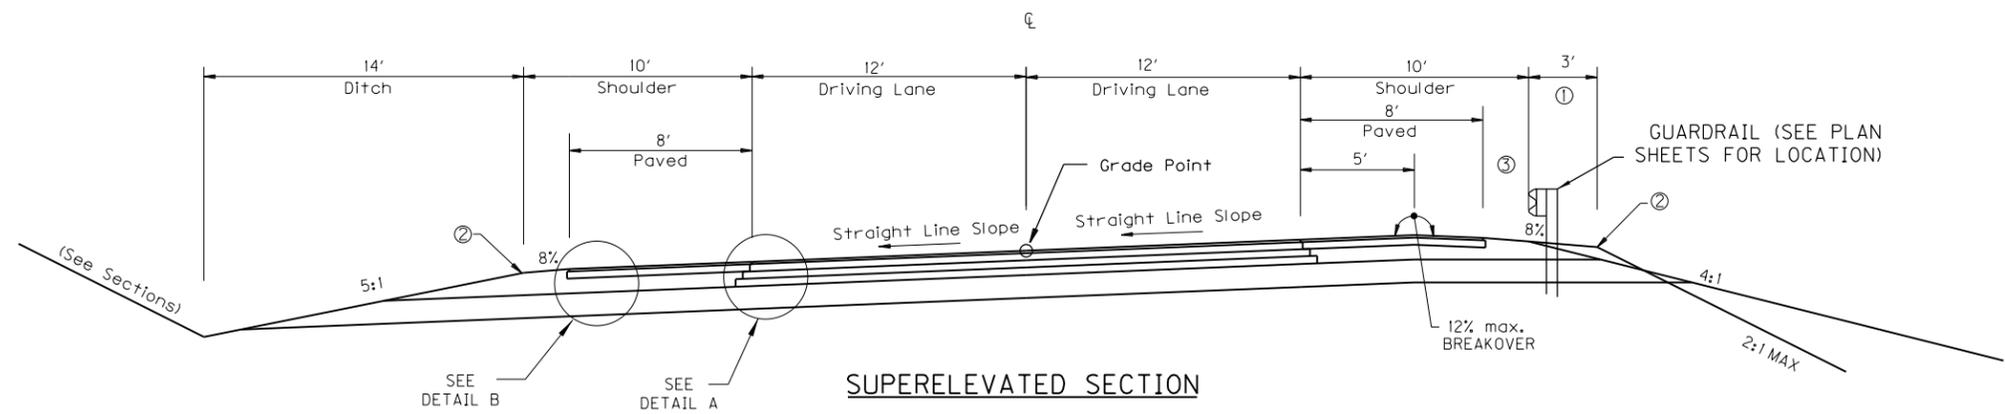

NORMAL SECTION

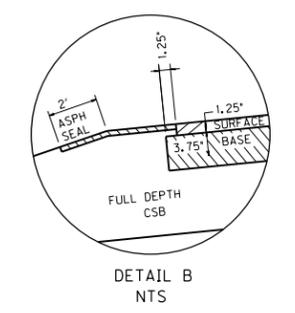

SUPERELEVATED SECTION

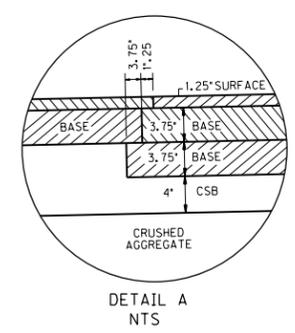

KY 57 SHOULDER PAVEMENT DESIGN

KY 57 PAVEMENT DESIGN

- 1.25" SURFACE — [1.25" DEPTH CLASS 2 ASPHALT SURFACE 0.38D PG 64-22
- 23.5" BASE — [7.50" DEPTH CLASS 2 ASPHALT BASE 1.00D PG 64-22 (3.75"+3.75")
- [4" COMPACTED DEPTH CRUSHED STONE BASE
- [12" CRUSHED AGGREGATE WRAPPED IN FABIRC GEOTEXTILE TY IV

- 1.25" SURFACE — [1.25" DEPTH CLASS 2 ASPHALT SURFACE 0.38D PG 64-22
- 23.5" BASE — [3.75" DEPTH CLASS 2 ASPHALT BASE 1.00D PG 64-22
- [FULL-DEPTH COMPACTED CRUSHED STONE BASE
- [12" CRUSHED AGGREGATE WRAPPED IN FABIRC GEOTEXTILE TY IV
- ASPH. SEAL COAT — [(TWO APPLICATIONS)
- [2.4 LB/SY ASPHALT SEAL COAT
- [20 LB/SY ASPHALT SEAL AGGREGATE

NOT TO SCALE

MAINLINE TYPICAL SECTION

DATE _____
 APPROVED BY _____
 DD-MM-YYYY HH:MM
 202802018.dgn