
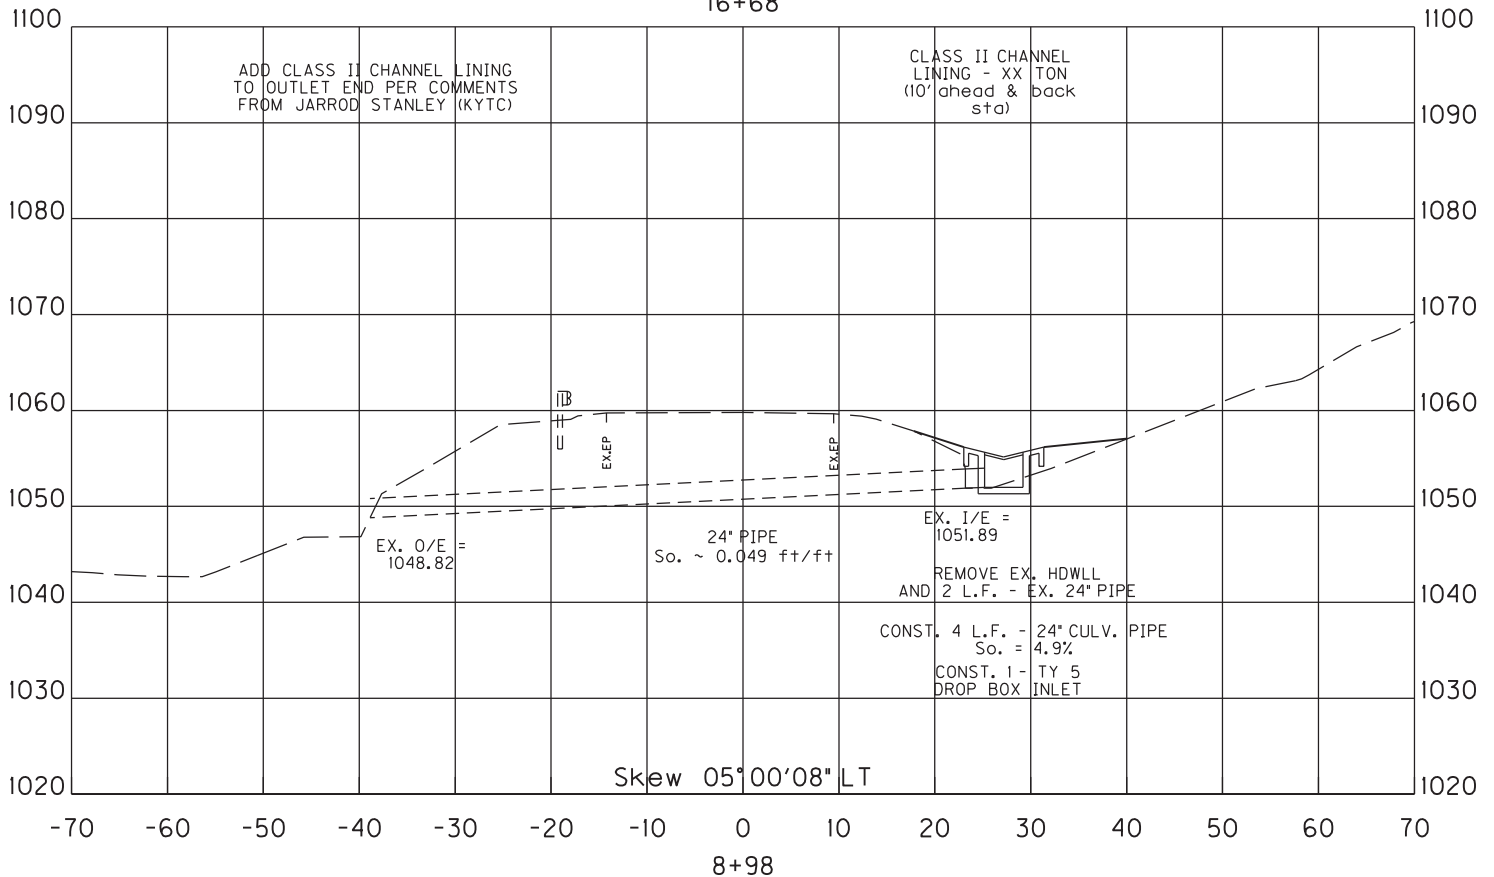


COUNTY OF	ITEM NO.	SHEET NO.
KNOTT	12-9000.00	XI

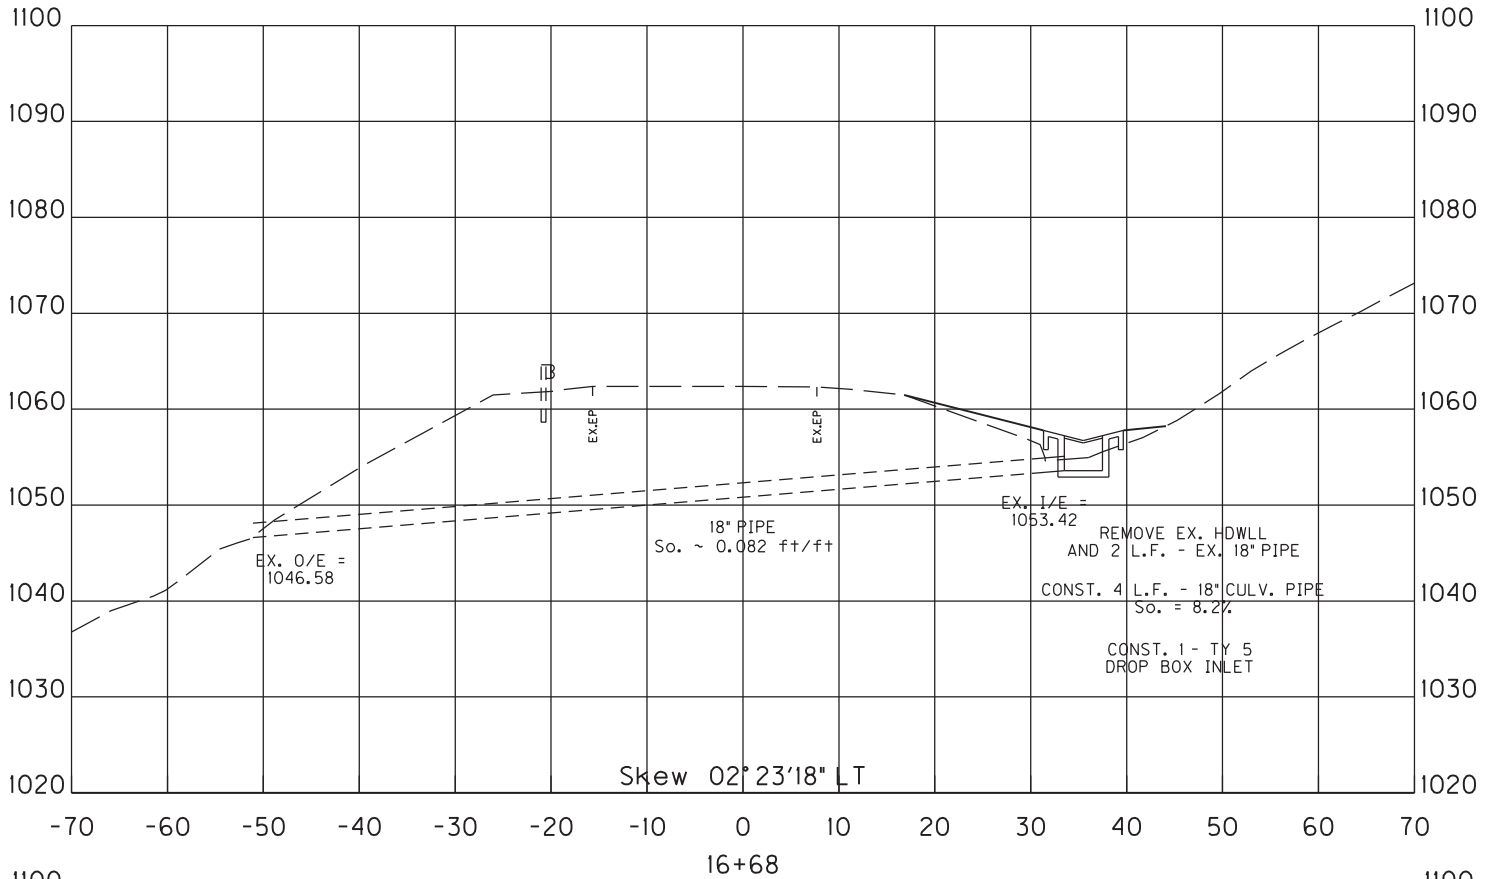

SCALE: 1" = 20' HORIZONTAL
1" = 20' VERTICAL

KY 160
STA. 8+98 TO STA. 16+68
PIPE CROSS SECTIONS