



**TRANSPORTATION CABINET**

Frankfort, Kentucky 40622  
www.transportation.ky.gov/

**Steven L. Beshear**  
Governor

**Michael W. Hancock, P.E.**  
Secretary

February 14, 2012

CALL NO. 100  
CONTRACT ID NO. 121002  
ADDENDUM # 2

Subject: Campbell County, IM NH 4714 (034)  
Letting February 24, 2012

(1) Revised - Typical Section - Pages 152 & 162 of 321

Proposal revisions are available at <http://transportation.ky.gov/Construction-Procurement/>.

If you have any questions, please contact us at 502-564-3500.

Sincerely,

A handwritten signature in blue ink that reads "Ryan Griffith".

Ryan Griffith  
Director  
Division of Construction Procurement


RG:ks  
Enclosures



An Equal Opportunity Employer M/F/D

B13

I-471 SOUTHBOUND OVER OHIO RIVER  
BRIDGE MAINTENANCE NUMBER 019B00039L

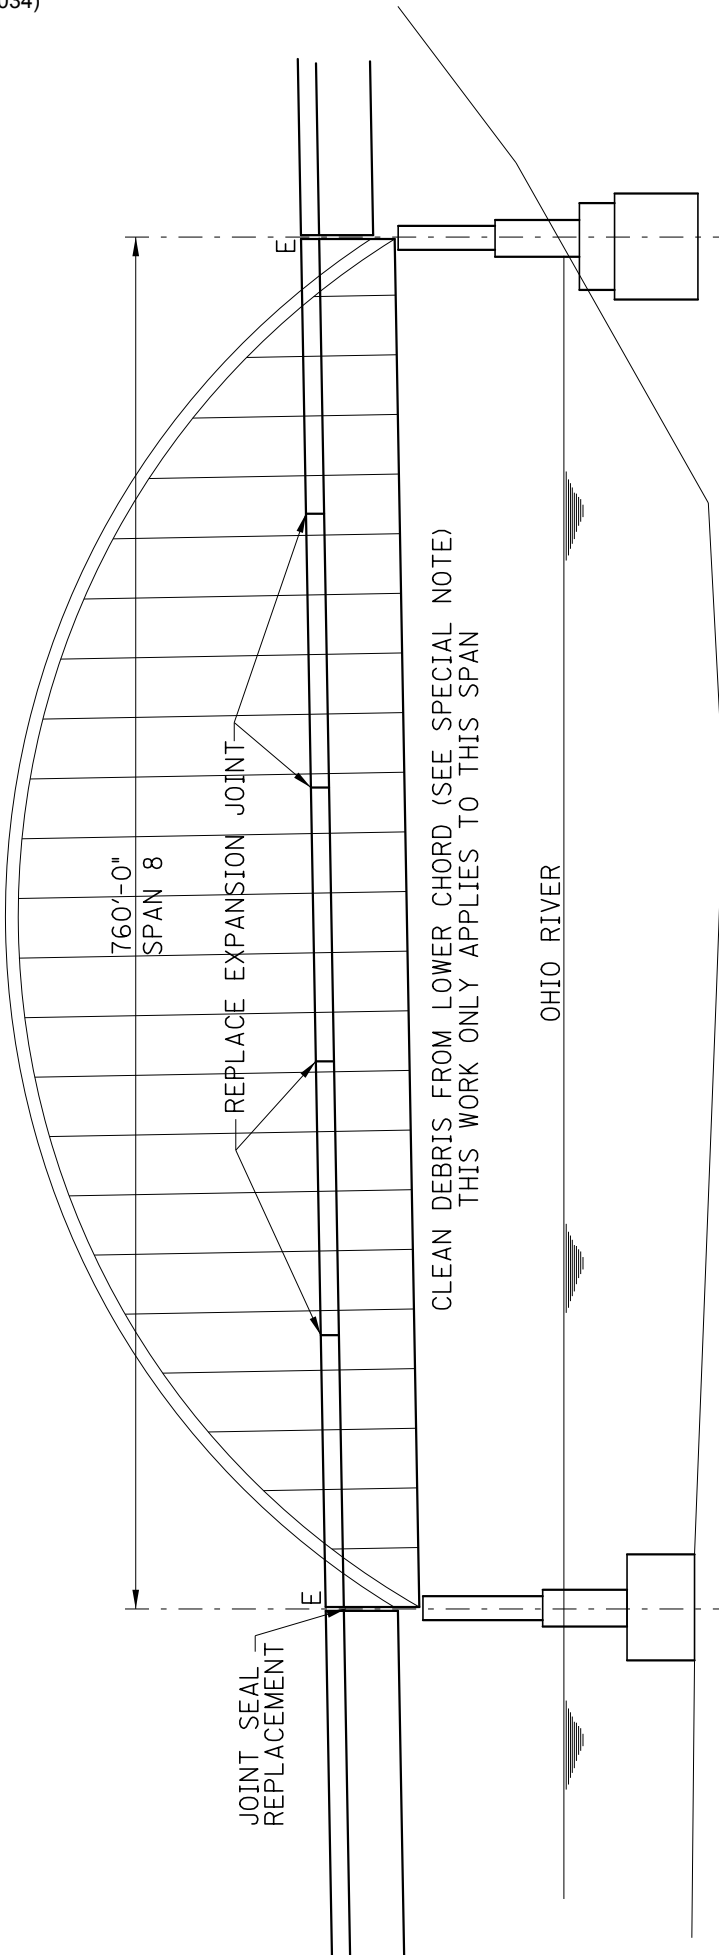


ELEVATION  
0° SKEW  
NOT TO SCALE

\*SEE STD. DRWG. BJE-001-11


PIER 8

PIER 9

NOTE:  
THE CONTRACTOR SHALL REPAIR ANY DAMAGES TO EXISTING PAINT.

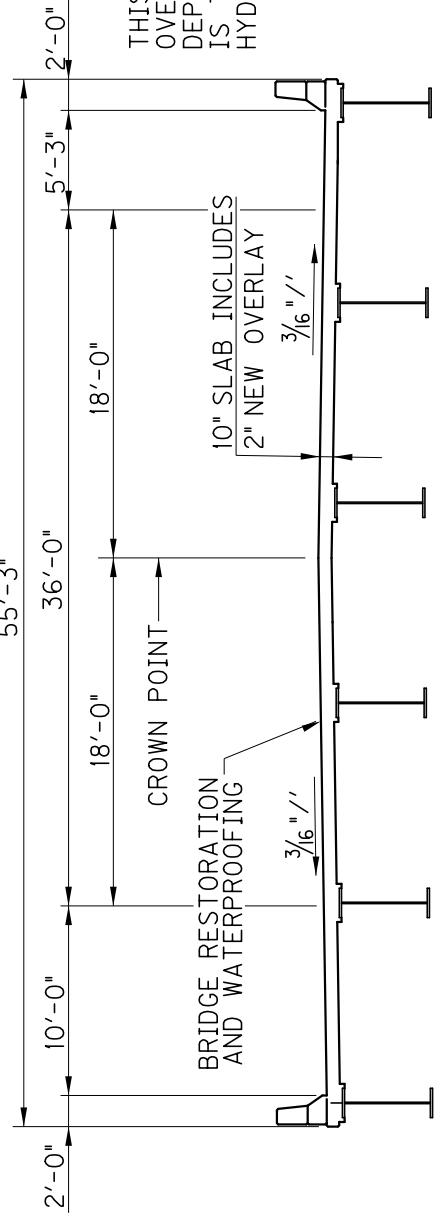


I-471 NORTHBOUND OVER OHIO RIVER  
BRIDGE MAINTENANCE NUMBER 019B00039R

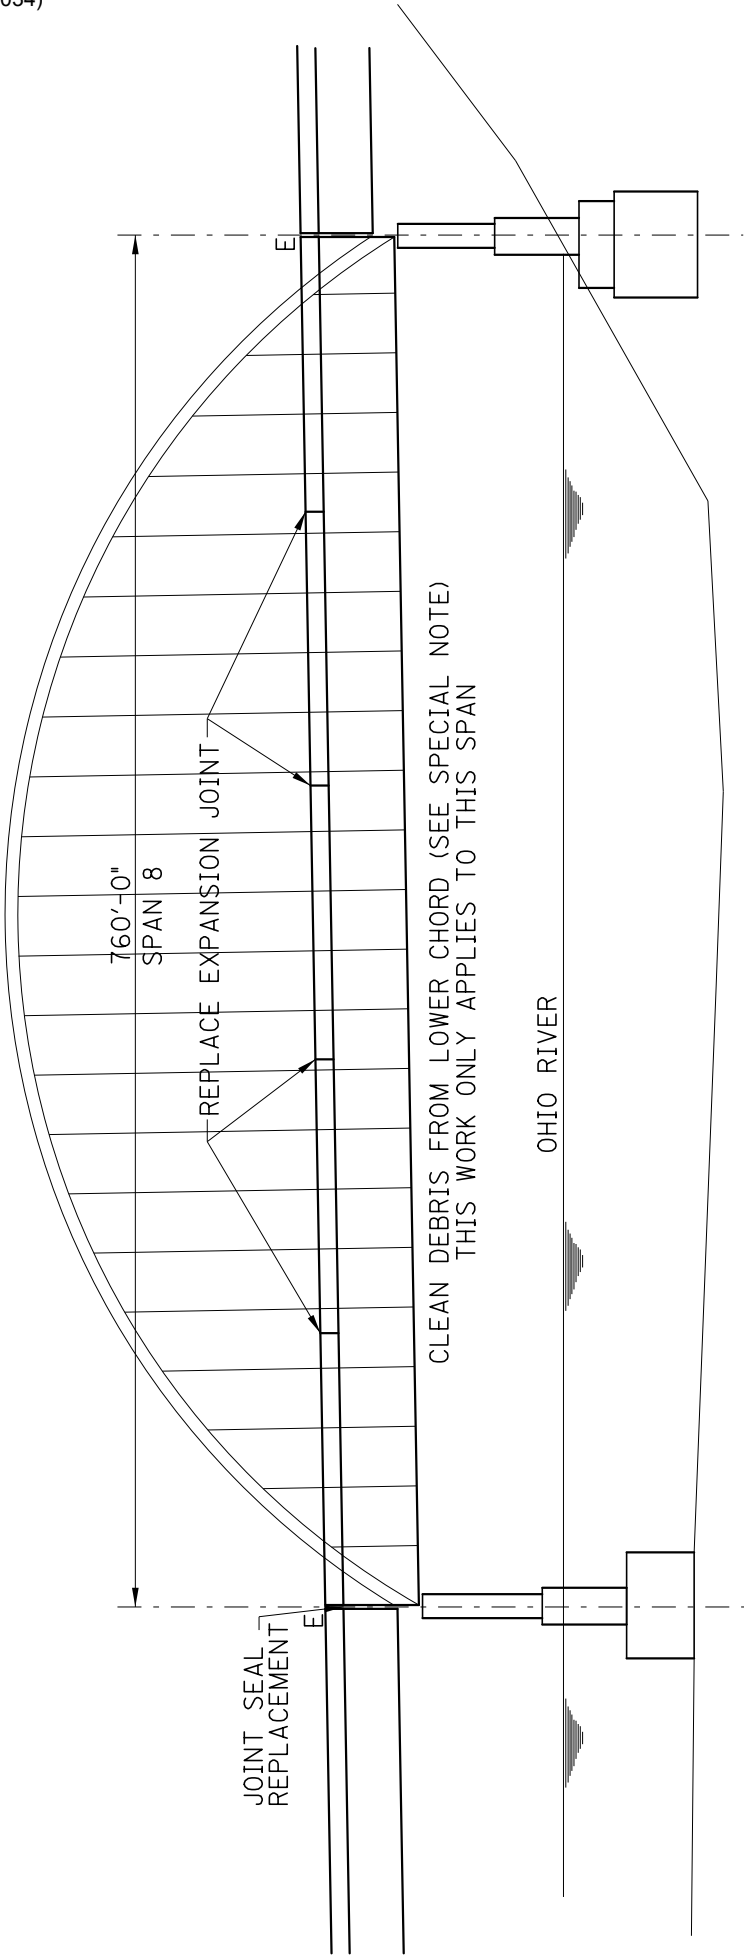

ELEVATION  
0° SKEW  
NOT TO SCALE

NOTE:  
THE CONTRACTOR SHALL REPAIR ANY DAMAGES TO EXISTING PAINT.

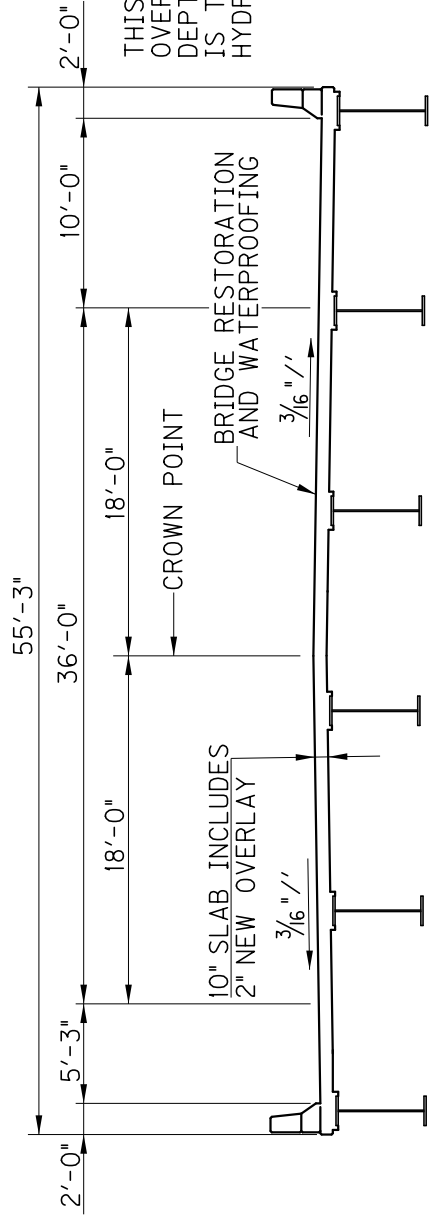

TYPICAL SECTION