

TRANSPORTATION CABINET Frankfort, Kentucky 40622 www.transportation.ky.gov/

Michael W. Hancock, P.E. Secretary

Steven L. Beshear Governor

July 10, 2012

CALL NO. 104 CONTRACT ID NO. 121332 ADDENDUM # 2

Subject: Grant County, BRZ 0603 (216) Letting July 13, 2012

(1) Revised - Plan Sheet - R12

Proposal revisions are available at http://transportation.ky.gov/Construction-Procurement/.

Plan revisions are available at http://www.lynnimaging.com/kytransportation/.

If you have any questions, please contact us at 502-564-3500.


Sincerely,

Ryan Griffith Director Division of Construction Procurement

RG:ks Enclosures



An Equal Opportunity Employer M/F/D

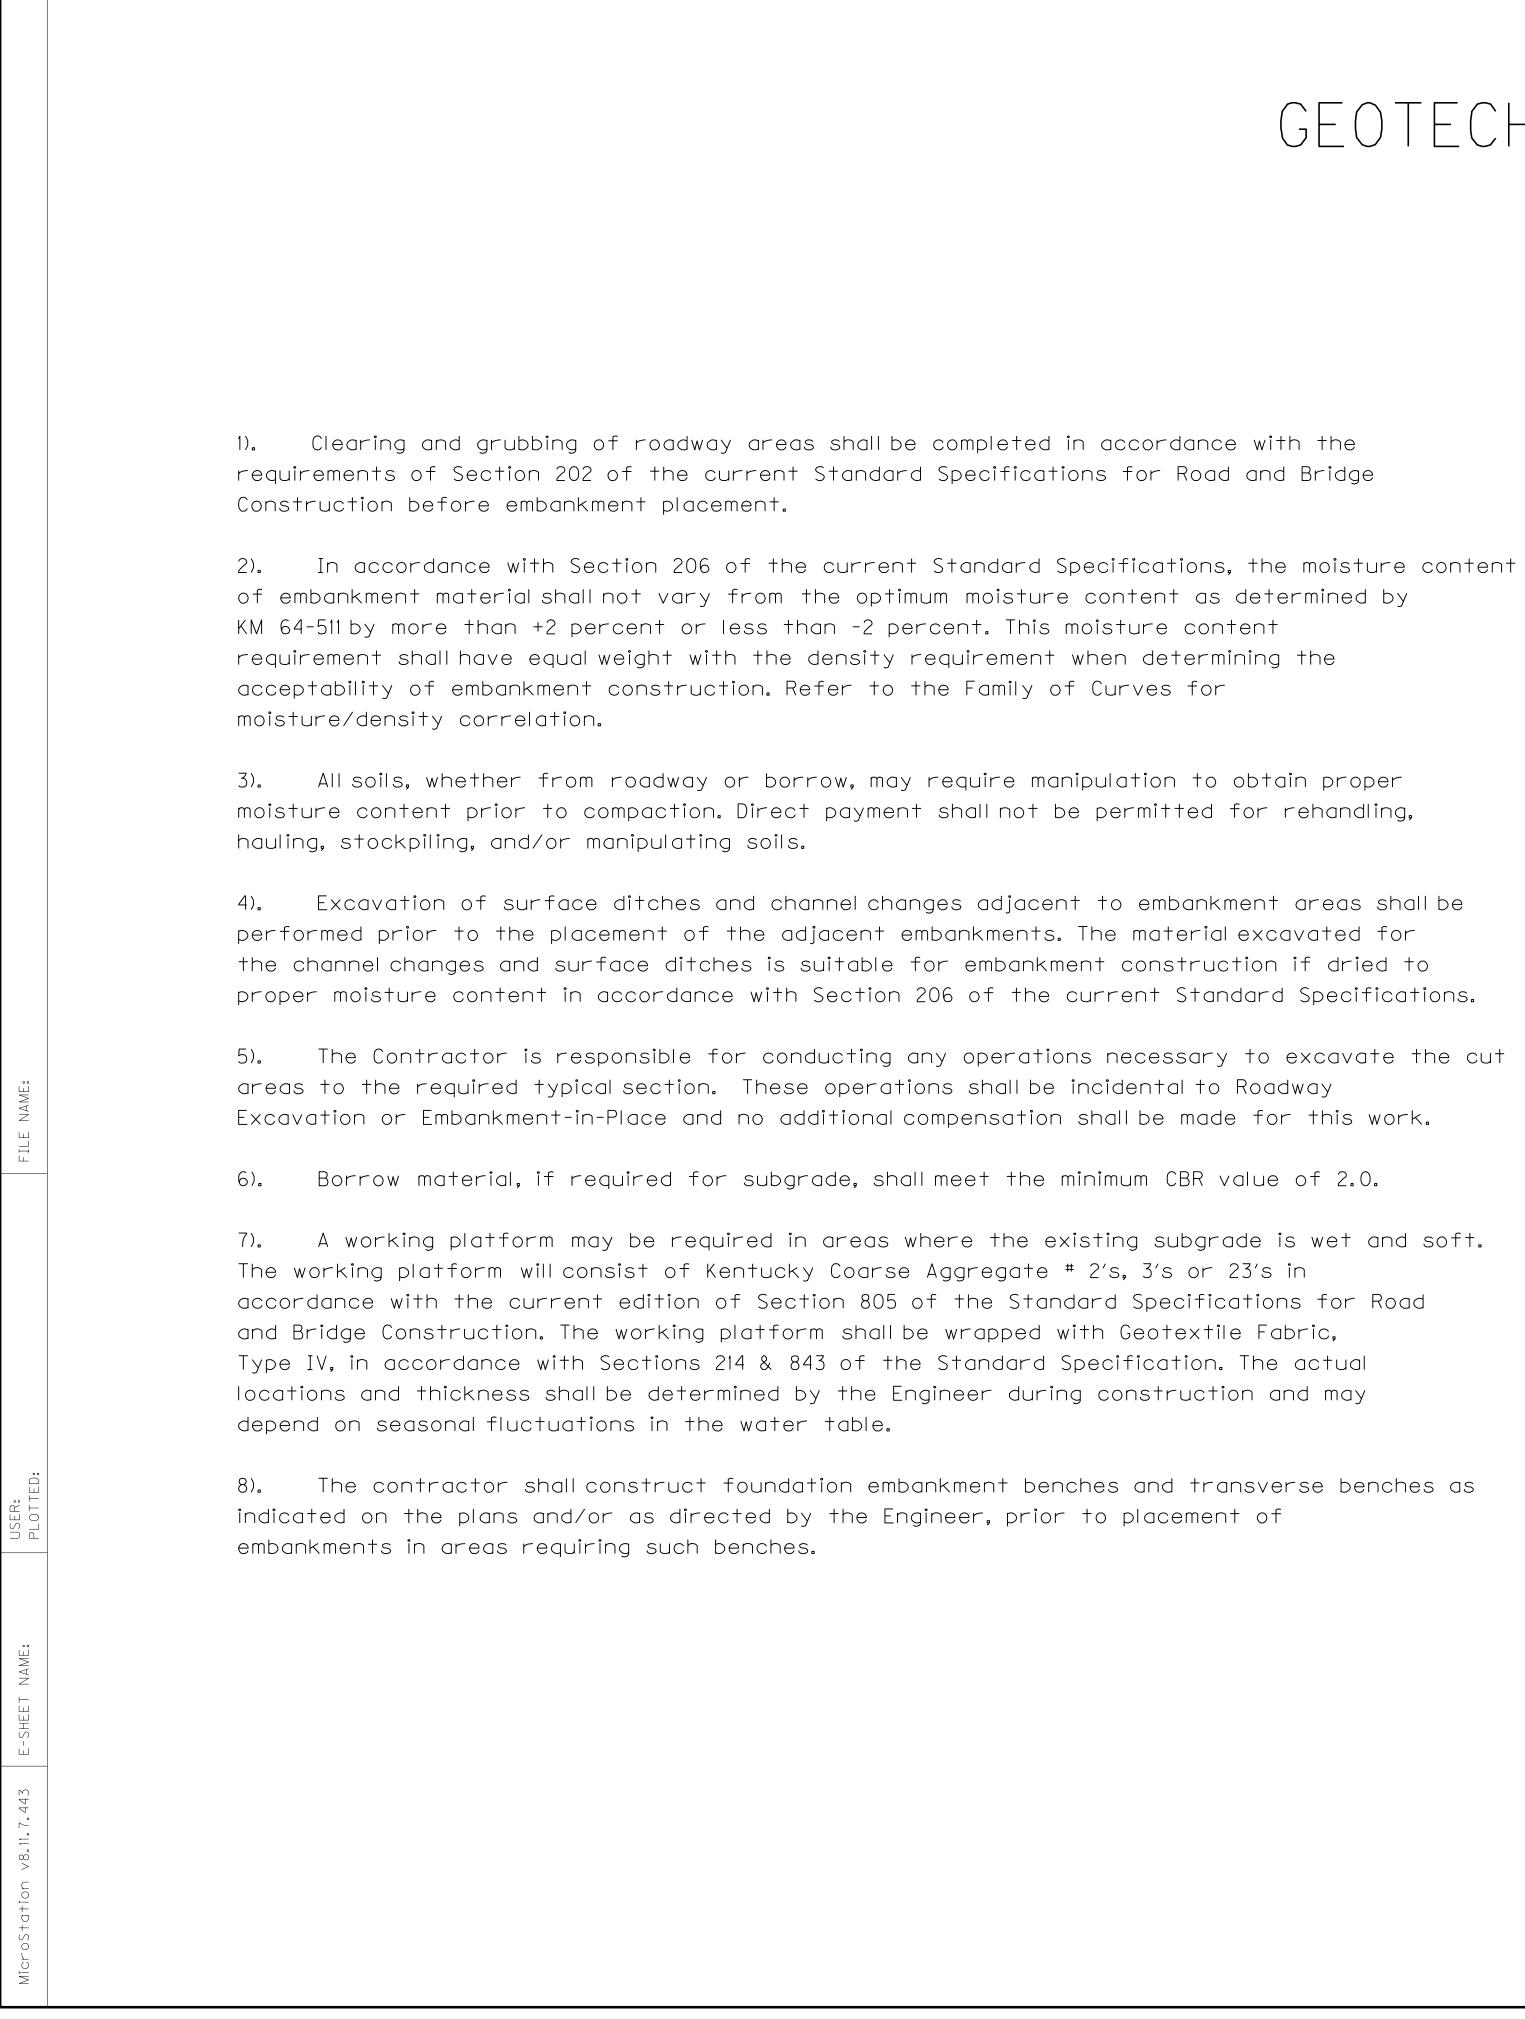

GEOTECHNICAL NOTES

9). Transverse benching and/or pe approximate location and any others

Station 55+00

10). Perforated pipe for subgrade RDP-005 at the following approximate

Station 55+32

11). At the following location, found underdrains shall be constructed in 006 with the exception of the vert excavated with a 1:1 slope to allow t vertical thickness coarse aggregate edition of Sections 210 & 805 of the Construction, shall be placed on the be wrapped with Type IV fabric in ac Specifications to create a drainage

Station 50+00 to 52+50

12). If a 2.5V:1H or flatter slope is embankment benches will be necessar in accordance with Standard Drawing directed by the Engineer.

Station 53+50 to 55+25

13). Shale (above or below the RDZ, of the subgrade.


	COUNTY OF	ITEM NO.	SHEET NO.
	GRANT	6-1059.00	R12
forated pipe underdrains shall be installed at th designated by the Engineer.	ne following]	
rainage shall be placed in vertical sags in accord	lance with		
locations and/or where designated by the Engine	er.		
ation embankment benches and longitudinal perform cordance with Standard Drawings RGX-010 and RDF al bench will not be excavated vertically but will b e use of a continuous rock drainage blanket. A ock Drainage Blanket, in accordance with the cur	one foot		
Standard Specifications for Road and Bridge enches for a drainage blanket. The drainage blo cordance with Sections 214 & 843 of the current lanket.			
utilized from End Bent 2 to the end of the pro The foundation embankment benches shall be plac RGX-010 at the location listed below and/or as		dation	
durable or nondurable)cannot be used in the upp	per one fo	0+	

Commonwealth of Kentucky **DEPARTMENT OF HIGHWAYS** COUNTY OF

GRANT

FD52 041 5126 000-001 BRZ 0603 (181)

GEOTECHNICAL NOTES

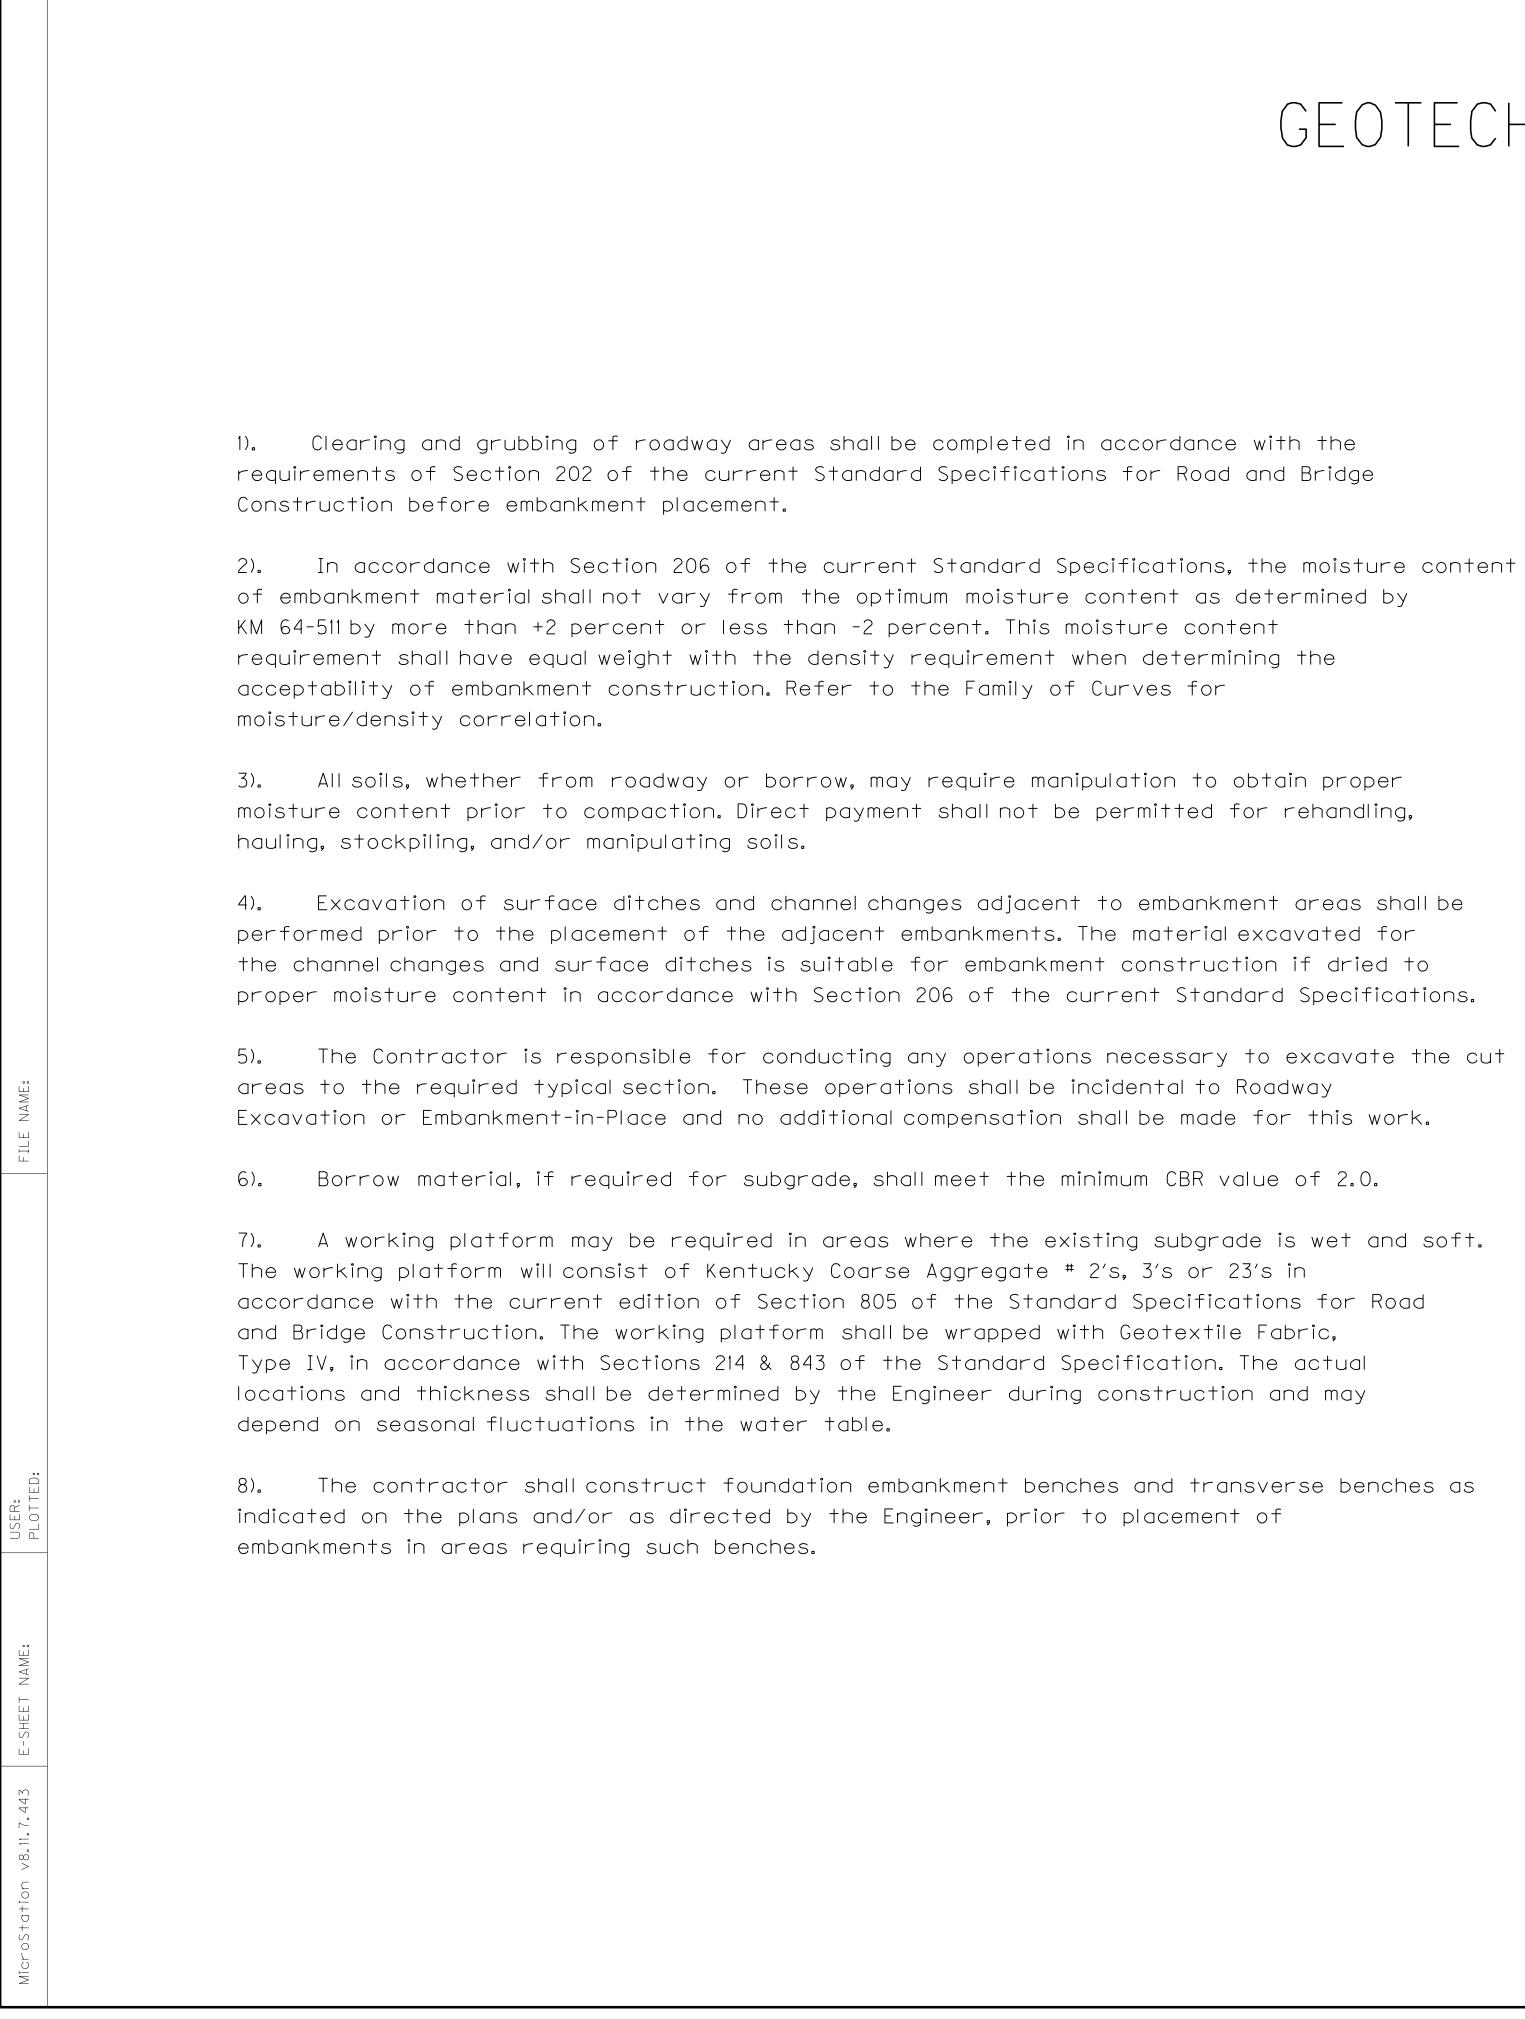

GEOTECHNICAL NOTES

9). Transverse benching and/or pe approximate location and any others

Station 55+00

10). Perforated pipe for subgrade RDP-005 at the following approximate

Station 55+32

11). At the following location, found underdrains shall be constructed in a 006 with the exception of the vertic excavated with a 1:1 slope to allow th vertical thickness coarse aggregate edition of Sections 210 & 805 of the Construction, shall be placed on the be wrapped with Type IV fabric in ac Specifications to create a drainage

Station 50+00 to 52+50

12). If a 2.5V:1H or flatter slope is embankment benches will be necessary in accordance with Standard Drawing directed by the Engineer.

Station 53+50 to 55+25

13). Shale (above or below the RDZ, of the subgrade.

	COUNTY OF	ITEM NO.	SHEET NO.
	GRANT	6-1059.00	R12
		EVISED 7-1	0-12
	<u> 71</u> K		0-12
alled at the	e following	J	
accord	ance with		
he Engine	er.		
		\mathcal{J}	
	ited pipe	Ź	
d RDF will b		$\frac{1}{2}$	
	e one foot	3	
	rent	2	
e		3	
e bla	nket shall	2	
-ent	Standard	2	
		2	
·····	·····	\sim	
ne proj	ject, foun	dation	
ill be plac	ced		
or as			
the upp	er one fo	00+	
Imanu	uealth	of Ken	turku
		F HIGH	_
	COUNTY		
	GRAN		
D52 041 512	26 000-001		
RZ 0603 (1	017		

GEOTECHNICAL NOTES