



Andy Beshear
GOVERNOR

TRANSPORTATION CABINET

200 Mero Street
Frankfort, Kentucky 40601

Jim Gray
SECRETARY

November 30, 2022

CALL NO. 109
CONTRACT ID NO. 221063
ADDENDUM # 2

Subject: HENRY COUNTY, FBP 5162 (022)
Letting December 8, 2022

(1) Revised - Plan Sheet - R002E

Proposal revisions are available at <http://transportation.ky.gov/Construction-Procurement/>.

If you have any questions, please contact us at 502-564-3500.

Sincerely,

Rachel Mills,

A handwritten signature in black ink that reads "Rachel Mills".


Rachel Mills, P.E.
Director
Division of Construction Procurement

RM:mr
Enclosures

TYPICAL SECTIONS


TEMPORARY CONSTRUCTION

COUNTY OF	ITEM NO.	SHEET NO.
HENRY	5-80260.00	R002E

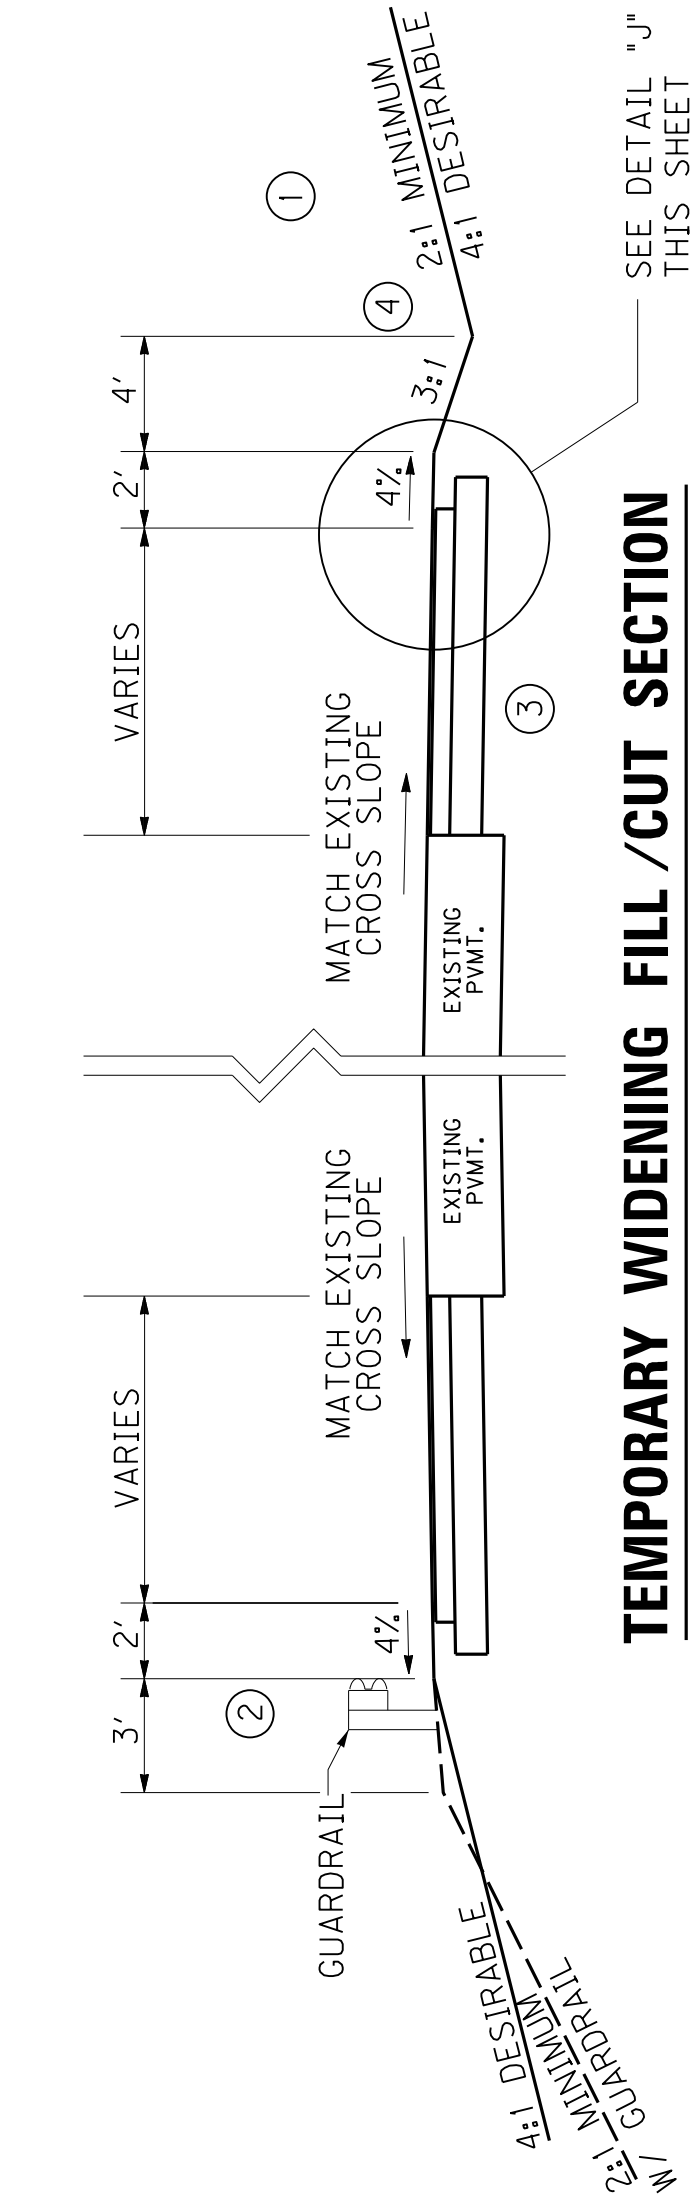


TEMPORARY WIDENING FILL /CUT SECTION

SEE DETAIL "J"
THIS SHEET

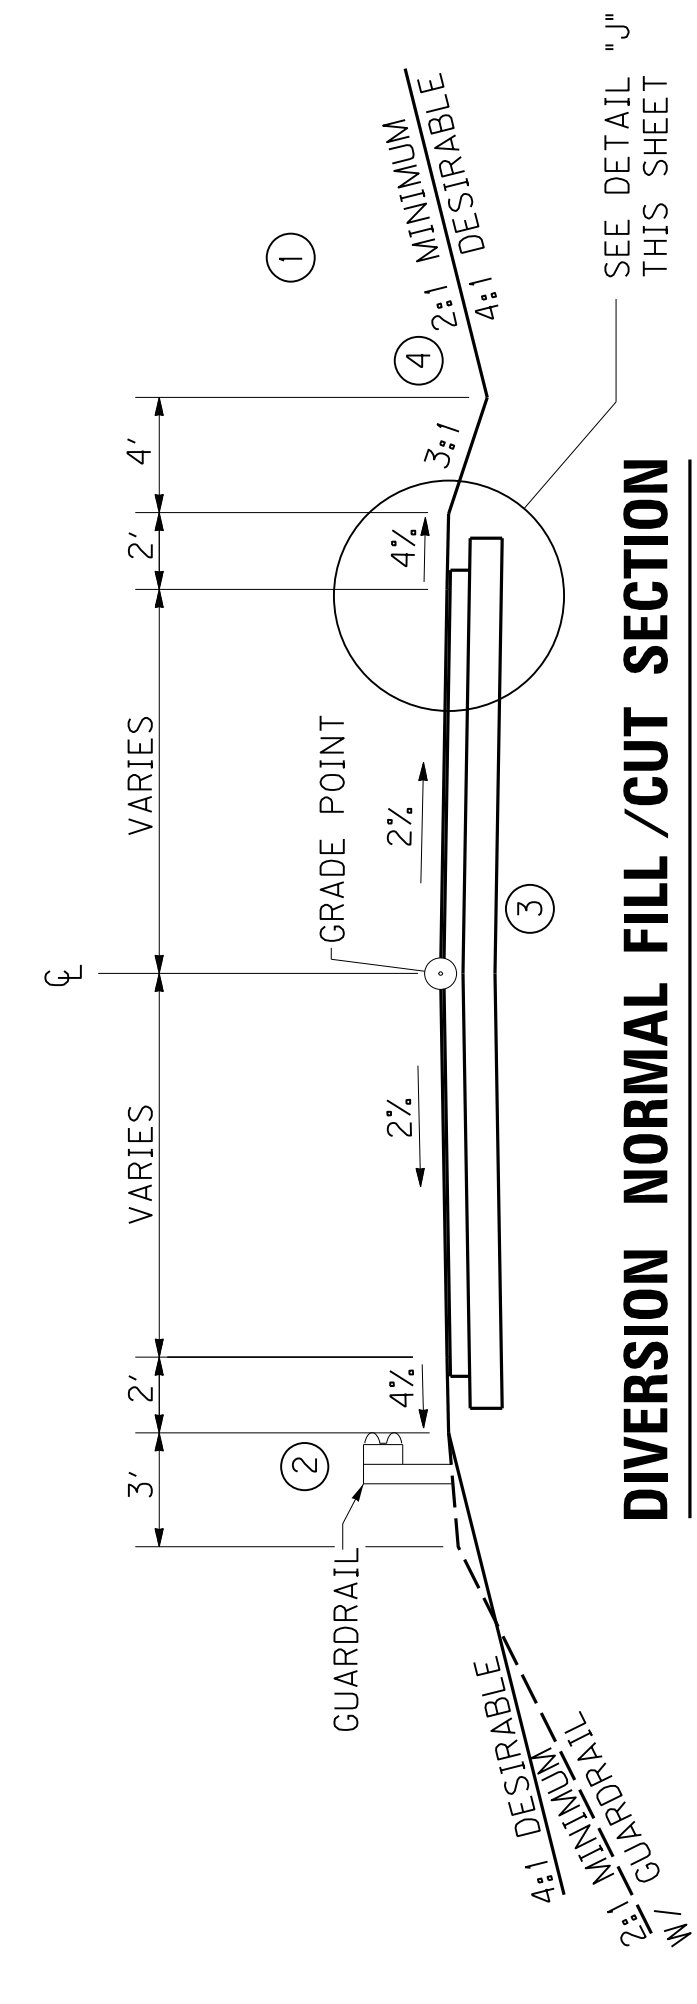


DIVERSION NORMAL FILL /CUT SECTION

SEE DETAIL "J"
THIS SHEET

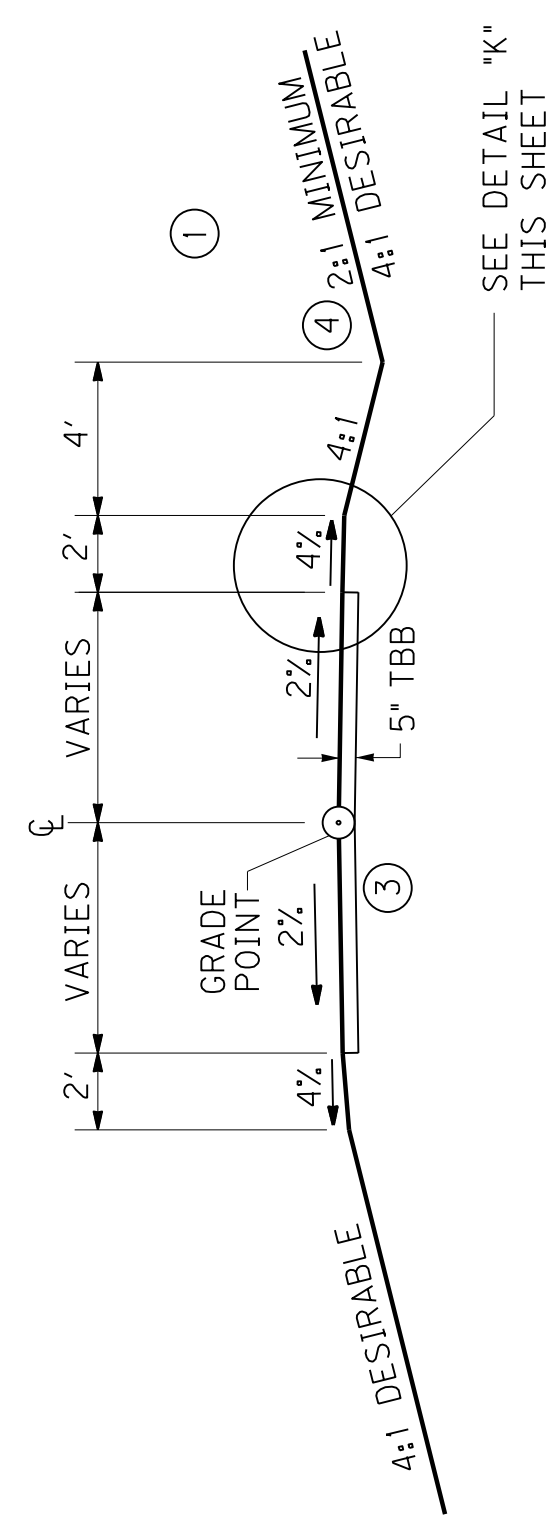

TEMPORARY UNPAVED ENTRANCE SECTION


SEE DETAIL "K"
THIS SHEET

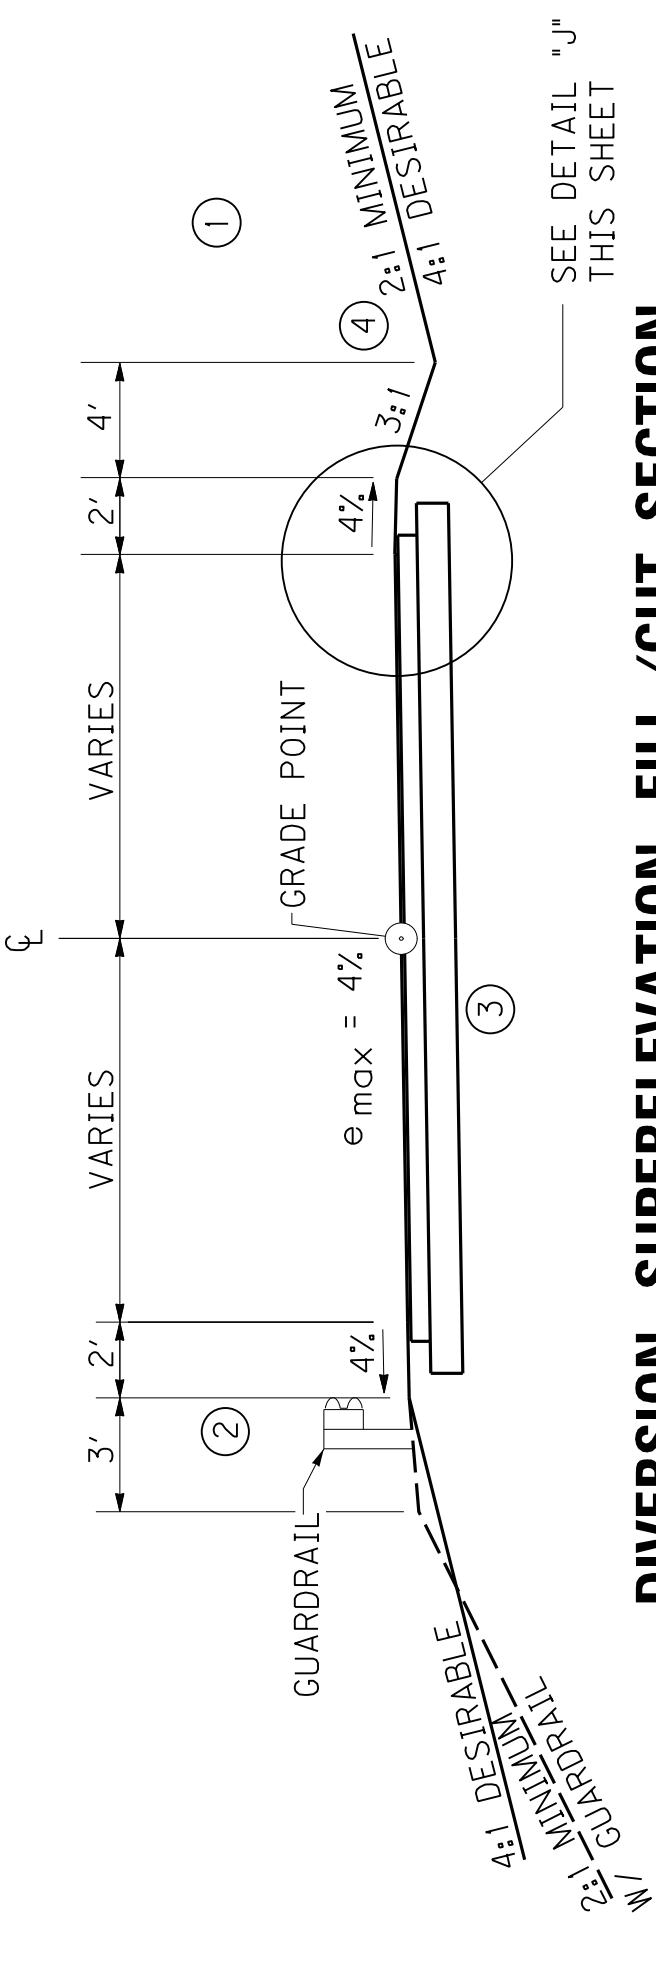

DIVERSION SUPERELEVATION FILL /CUT SECTION


SEE DETAIL "J"
THIS SHEET

- NOTES**
- SEE CROSS SECTIONS FOR SLOPES OUTSIDE THE LIMITS OF THE SHOULDERS.
 - SHOULDERS SHALL BE WIDENED 3' WHERE GUARDRAIL IS TO BE INSTALLED.
 - SUBGRADE MATERIAL SHALL CONFORM TO AND BE PLACED AND COMPACTED IN ACCORDANCE WITH THE APPLICABLE SECTIONS OF THE CURRENT EDITION OF THE KENTUCKY STANDARD SPECIFICATIONS FOR ROAD AND BRIDGE CONSTRUCTION. SUBGRADE MATERIAL SHALL BE CAPABLE OF PROVIDING A MINIMUM CBR VALUE OF 3.
 - SEE PLANS FOR CHANNEL LINING REQUIREMENTS

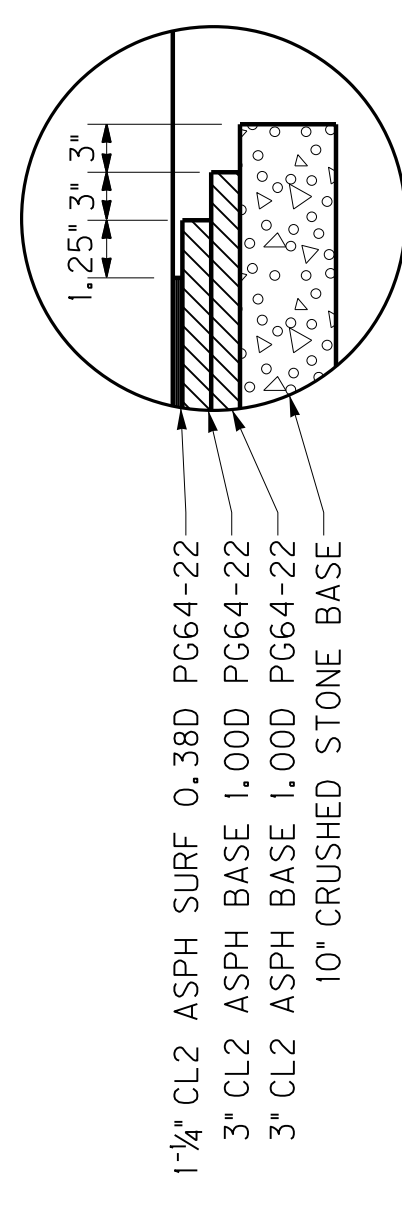

DETAIL "J"

N. T. S.

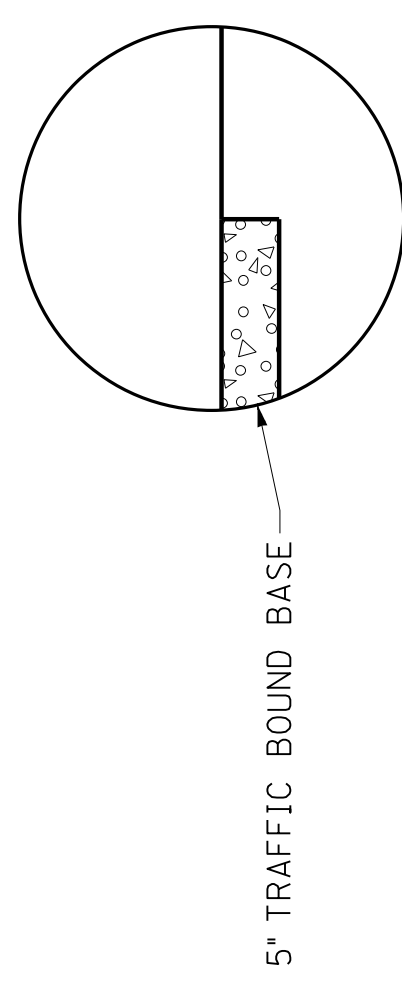


DETAIL "K"

N. T. S.

PAVEMENT SCHEDULE	
DIVERSION	
CRUSHED STONE BASE	10" DEPTH
CL2 ASPH BASE 1.00D PG64-22	6" DEPTH
CL2 ASPH SURF 0.38D PG64-22	1 1/4" DEPTH
TEMPORARY WIDENING	
CRUSHED STONE BASE	10" DEPTH
CL2 ASPH BASE 1.00D PG64-22	6" DEPTH
CL2 ASPH SURF 0.38D PG64-22	1 1/4" DEPTH
TEMPORARY UNPAVED ENTRANCE	
TRAFFIC BOUND BASE	5" DEPTH

ASPHALT MATERIAL FOR TRACKLESS TACK @ 0.70 LBS./S. Y. (0.08 GAL./S. Y.) BETWEEN EACH COURSE OF ASPHALT

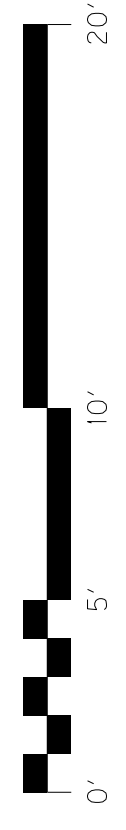

TYPICAL SECTIONS
TEMPORARY CONSTRUCTION
KY 146 RECONSTRUCTION


SCALE: 1"=5'

TYPICAL SECTIONS


TEMPORARY CONSTRUCTION

COUNTY OF	ITEM NO.	SHEET NO.
HENRY	5-80260.00	R002E


REVISED 11-30-22

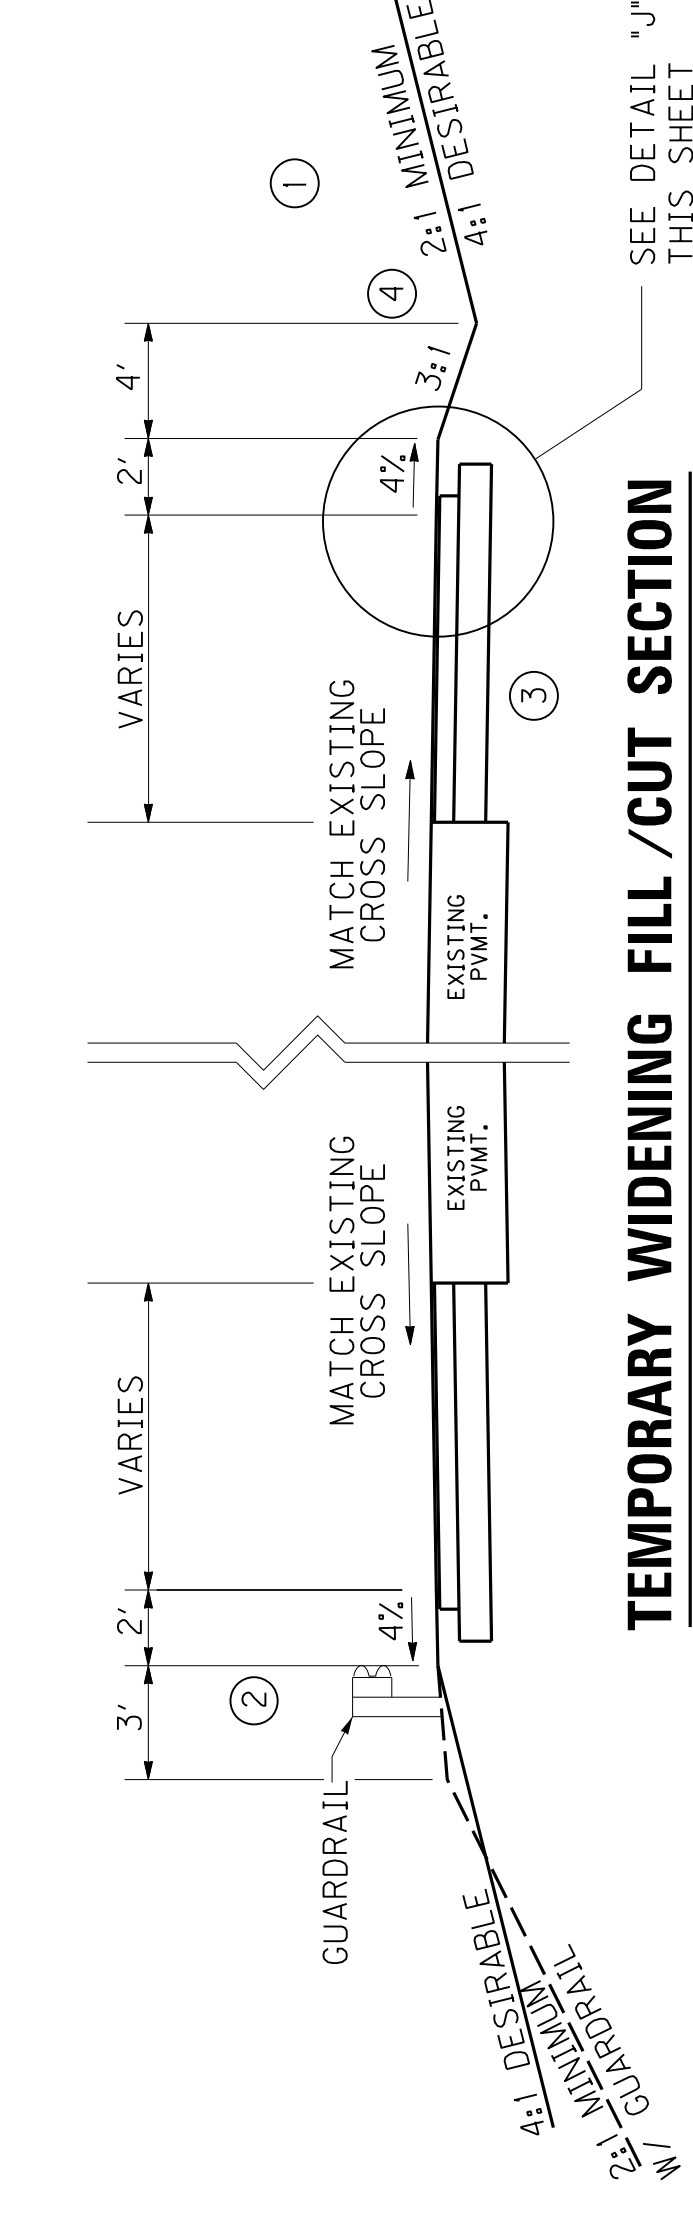


TEMPORARY WIDENING FILL / CUT SECTION

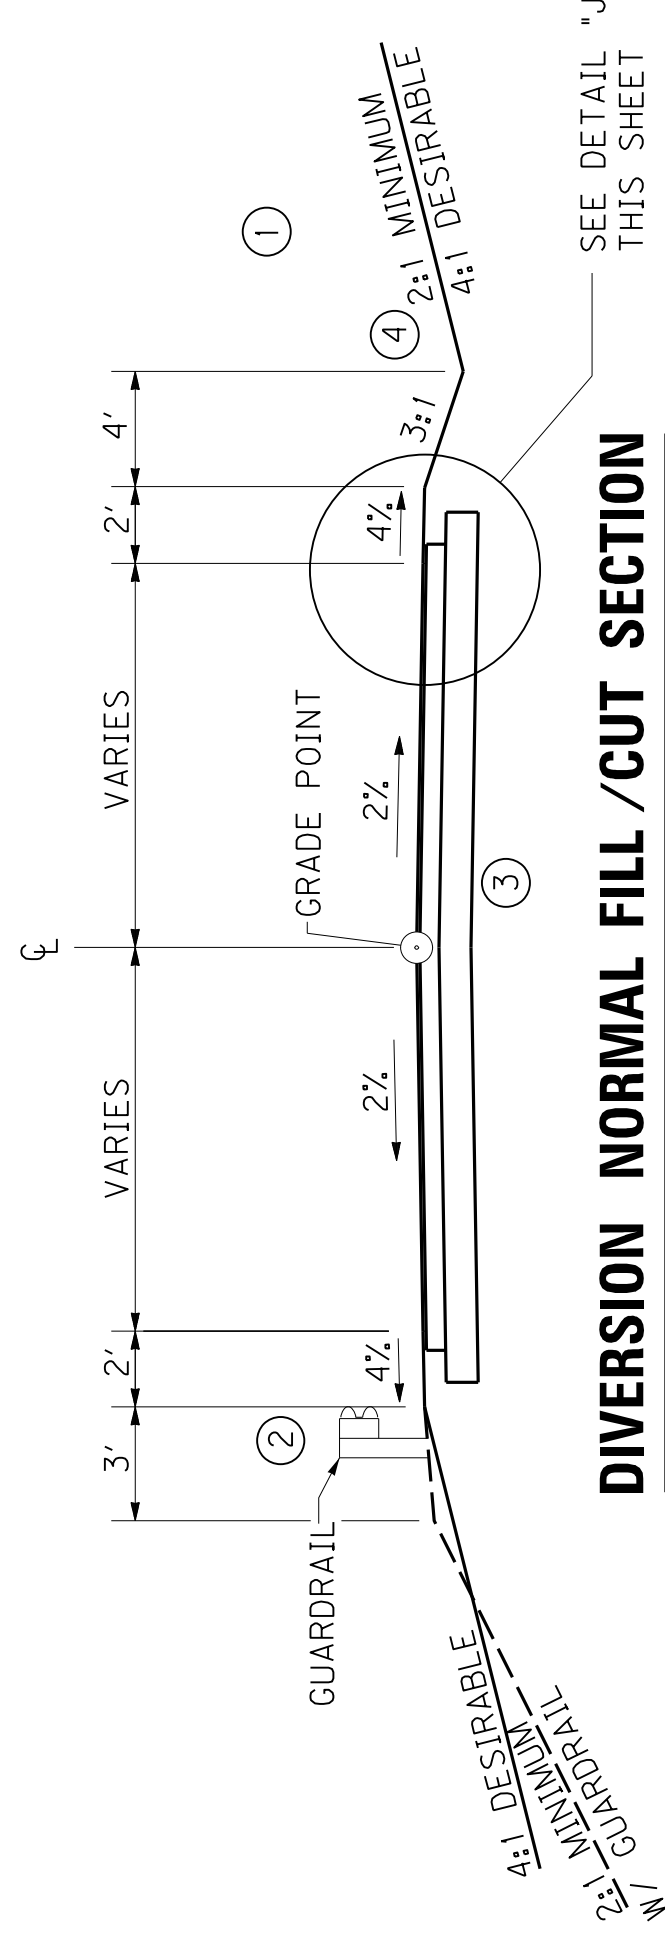

DIVERSION NORMAL FILL / CUT SECTION

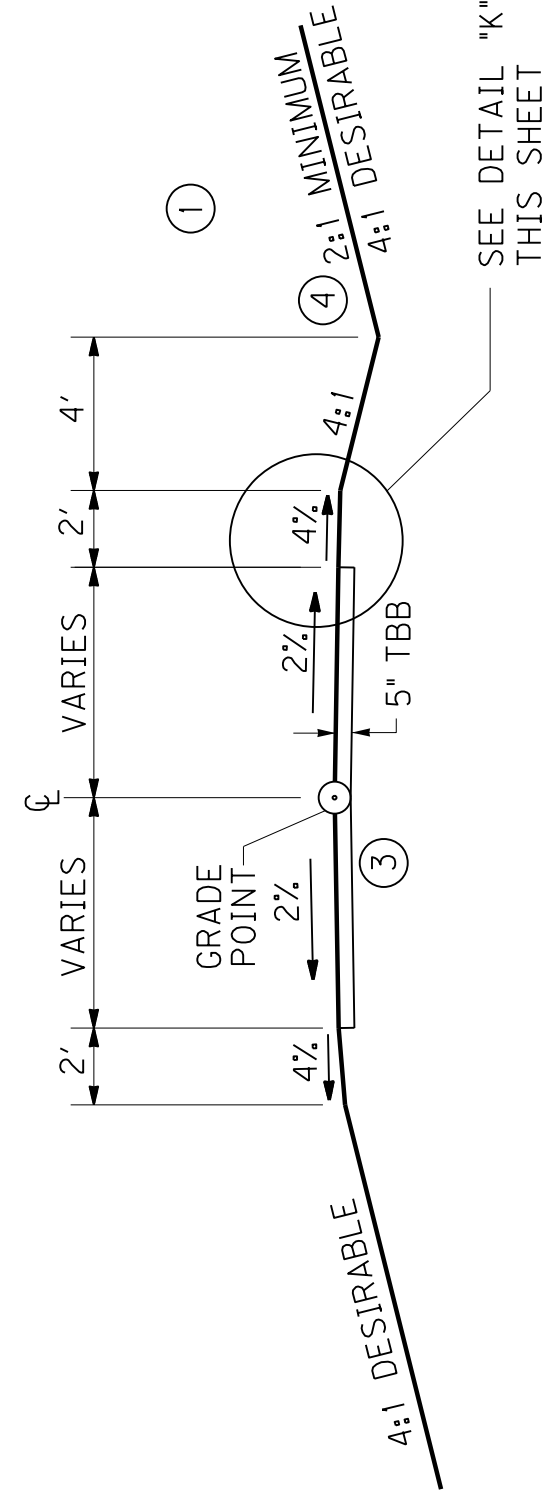


TEMPORARY UNPAVED ENTRANCE SECTION

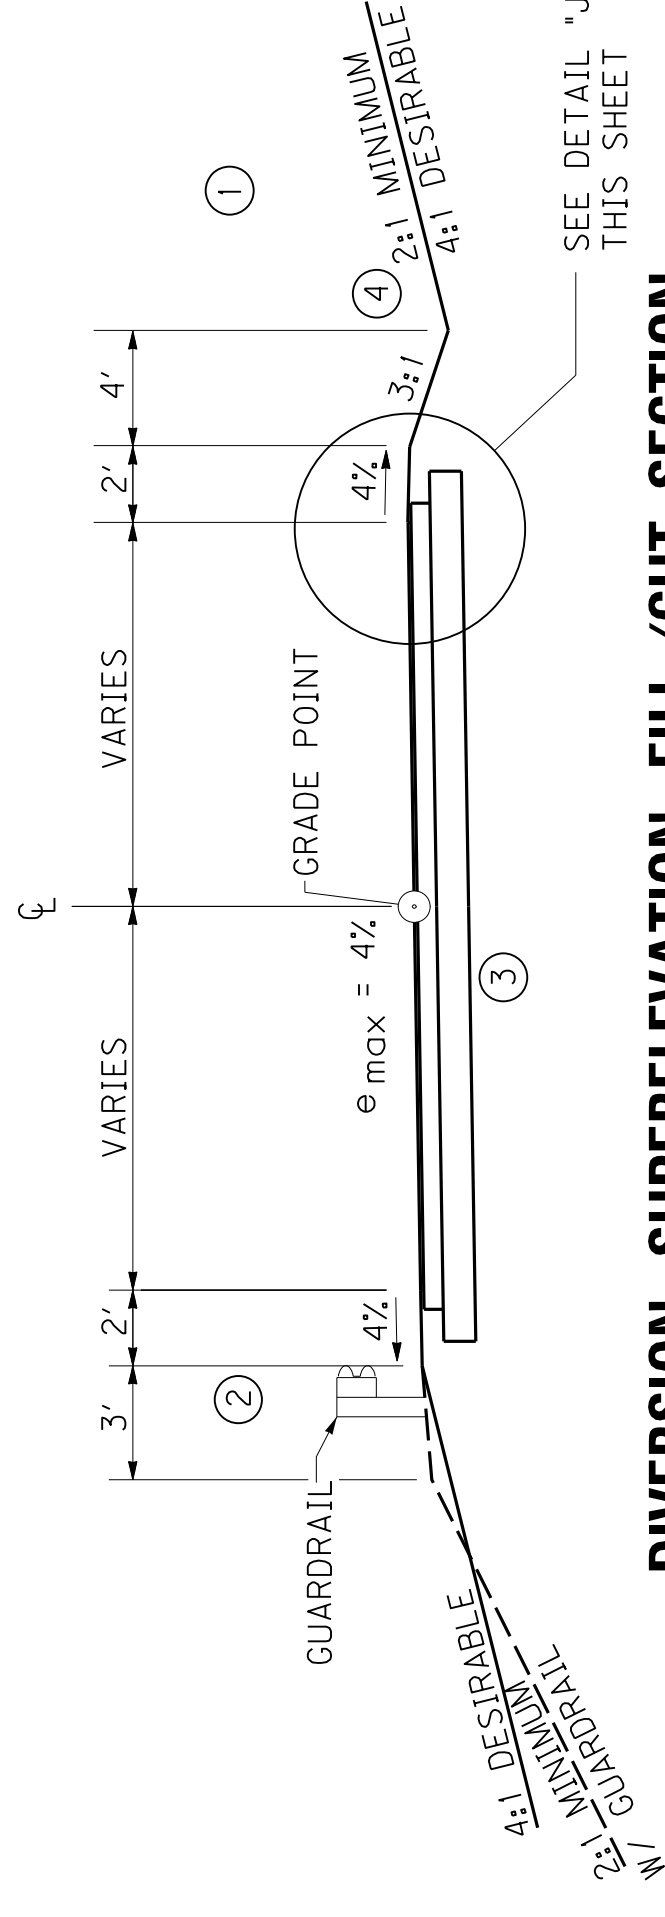

DIVERSION SUPERELEVATION FILL / CUT SECTION


NOTES

- SEE CROSS SECTIONS FOR SLOPES OUTSIDE THE LIMITS OF THE SHOULDERS.
- SHOULDERS SHALL BE WIDENED 3' WHERE GUARDRAIL IS TO BE INSTALLED.
- SUBGRADE MATERIAL SHALL CONFORM TO AND BE PLACED AND COMPACTED IN ACCORDANCE WITH THE APPLICABLE SECTIONS OF THE CURRENT EDITION OF THE KENTUCKY STANDARD SPECIFICATIONS FOR ROAD AND BRIDGE CONSTRUCTION. SUBGRADE MATERIAL SHALL BE CAPABLE OF PROVIDING A MINIMUM CBR VALUE OF 3.
- SEE PLANS FOR CHANNEL LINING REQUIREMENTS

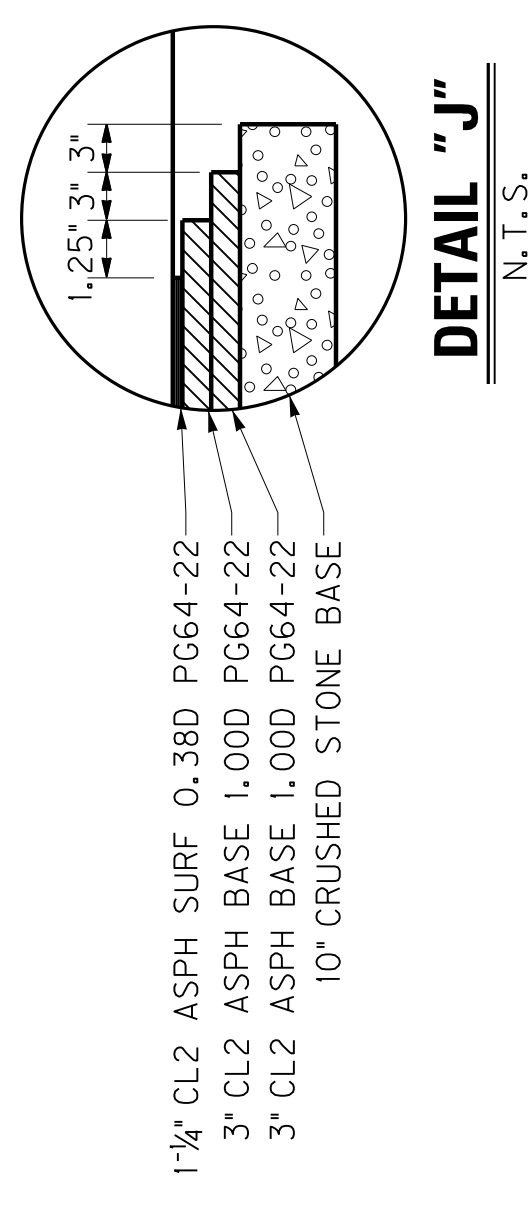

DETAIL "J"

N. T. S.

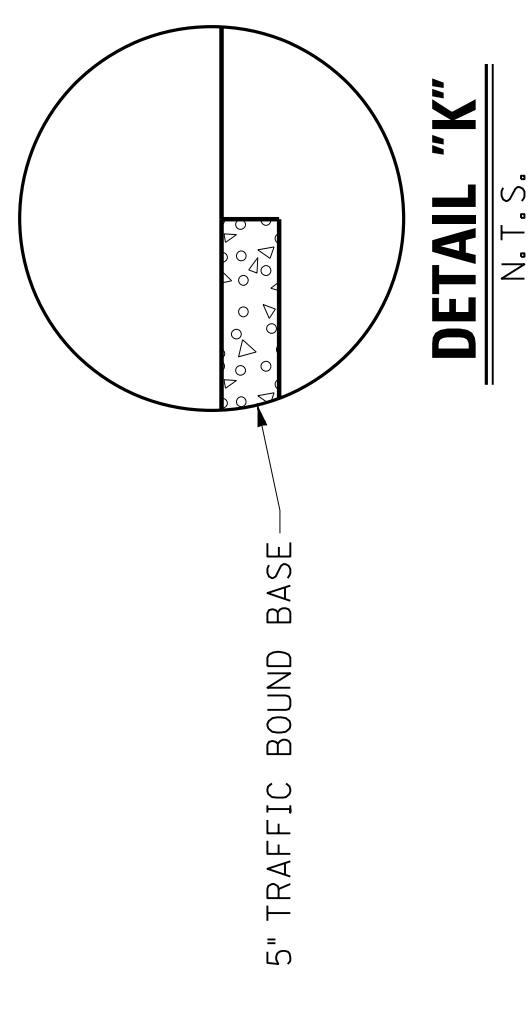


DETAIL "K"

N. T. S.

PAVEMENT SCHEDULE	
DIVERSION	
CRUSHED STONE BASE	10" DEPTH
CL2 ASPH BASE 1.00D PG64-22	6" DEPTH
CL2 ASPH SURF 0.38D PG64-22	1 1/4" DEPTH
TEMPORARY WIDENING	
CRUSHED STONE BASE	10" DEPTH
CL2 ASPH BASE 1.00D PG64-22	6" DEPTH
CL2 ASPH SURF 0.38D PG64-22	1 1/4" DEPTH
TEMPORARY UNPAVED ENTRANCE	
TRAFFIC BOUND BASE	5" DEPTH

ASPHALT MATERIAL FOR TRACKLESS TACK @ 0.70 LBS./S. Y. (0.08 GAL./S. Y.) BETWEEN EACH COURSE OF ASPHALT

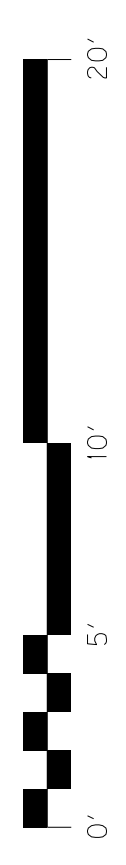

TYPICAL SECTIONS
TEMPORARY CONSTRUCTION
KY 146 RECONSTRUCTION

SCALE: 1"=5'