



Andy Beshear  
GOVERNOR

## TRANSPORTATION CABINET

200 Mero Street  
Frankfort, Kentucky 40601

Jim Gray  
SECRETARY

October 13, 2022

CALL NO. 201  
CONTRACT ID NO. 221350  
ADDENDUM # 2

Subject: Various Counties (Hickman, Graves, and Fulton), NHPP 0011 (038)  
Letting October 20, 2022

(1) Revised - Plan Sheet S12

Proposal revisions are available at <http://transportation.ky.gov/Construction-Procurement/>.

If you have any questions, please contact us at 502-564-3500.

Sincerely,


Rachel Mills,

A handwritten signature in cursive script that reads "Rachel Mills".


Rachel Mills, P.E.  
Director  
Division of Construction Procurement

RM:so  
Enclosures


**KY 1529 OVER I-69, 053B00056N**

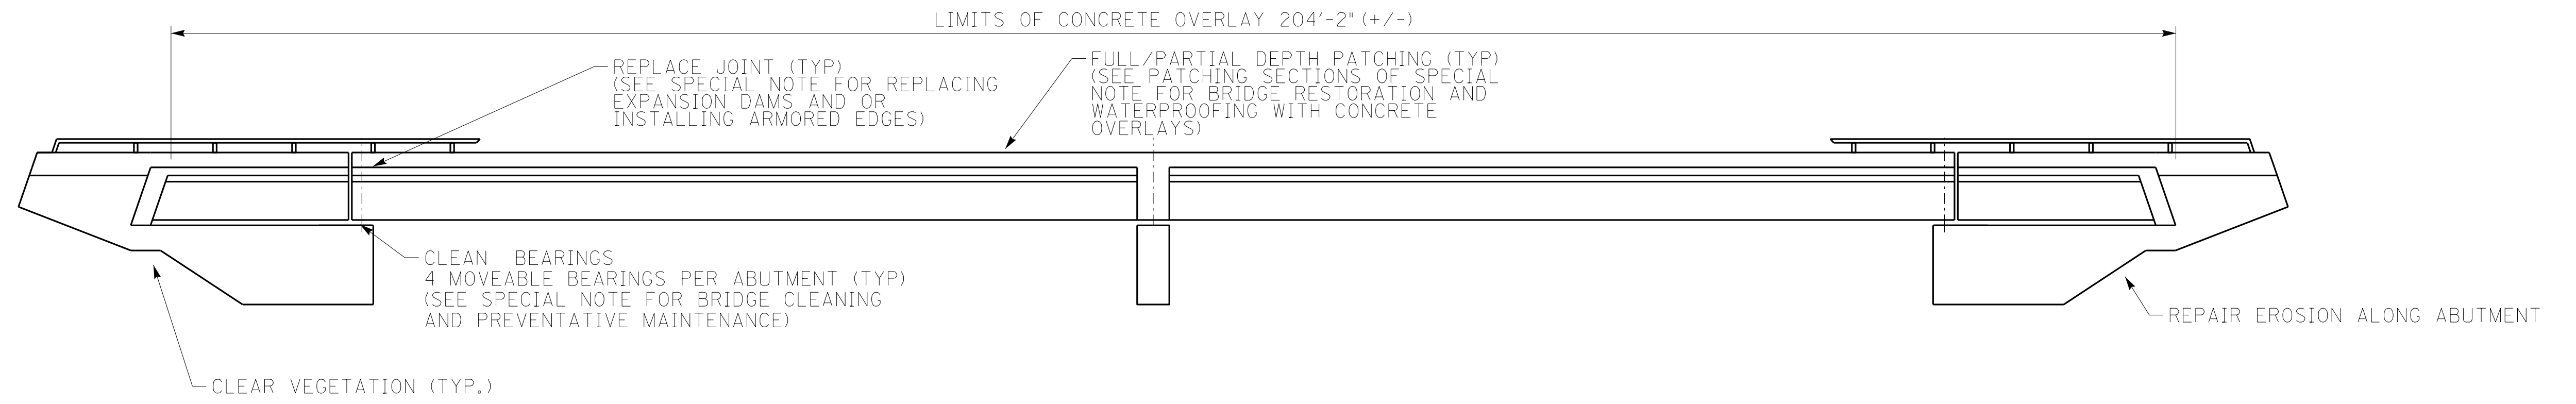


**ELEVATION**

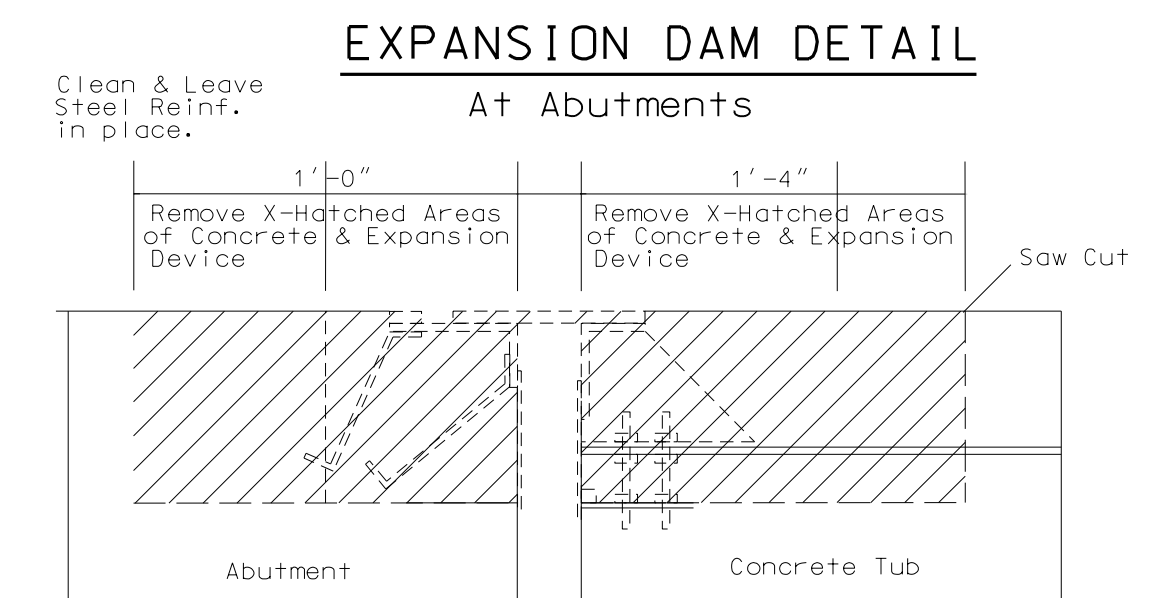

**EXISTING SECTION**

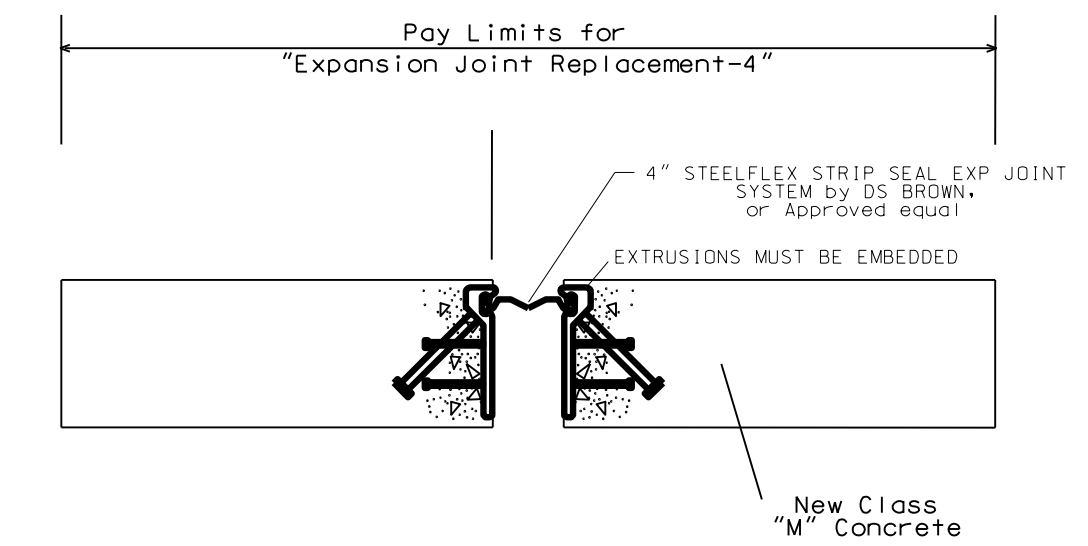

**PROPOSED SECTION**

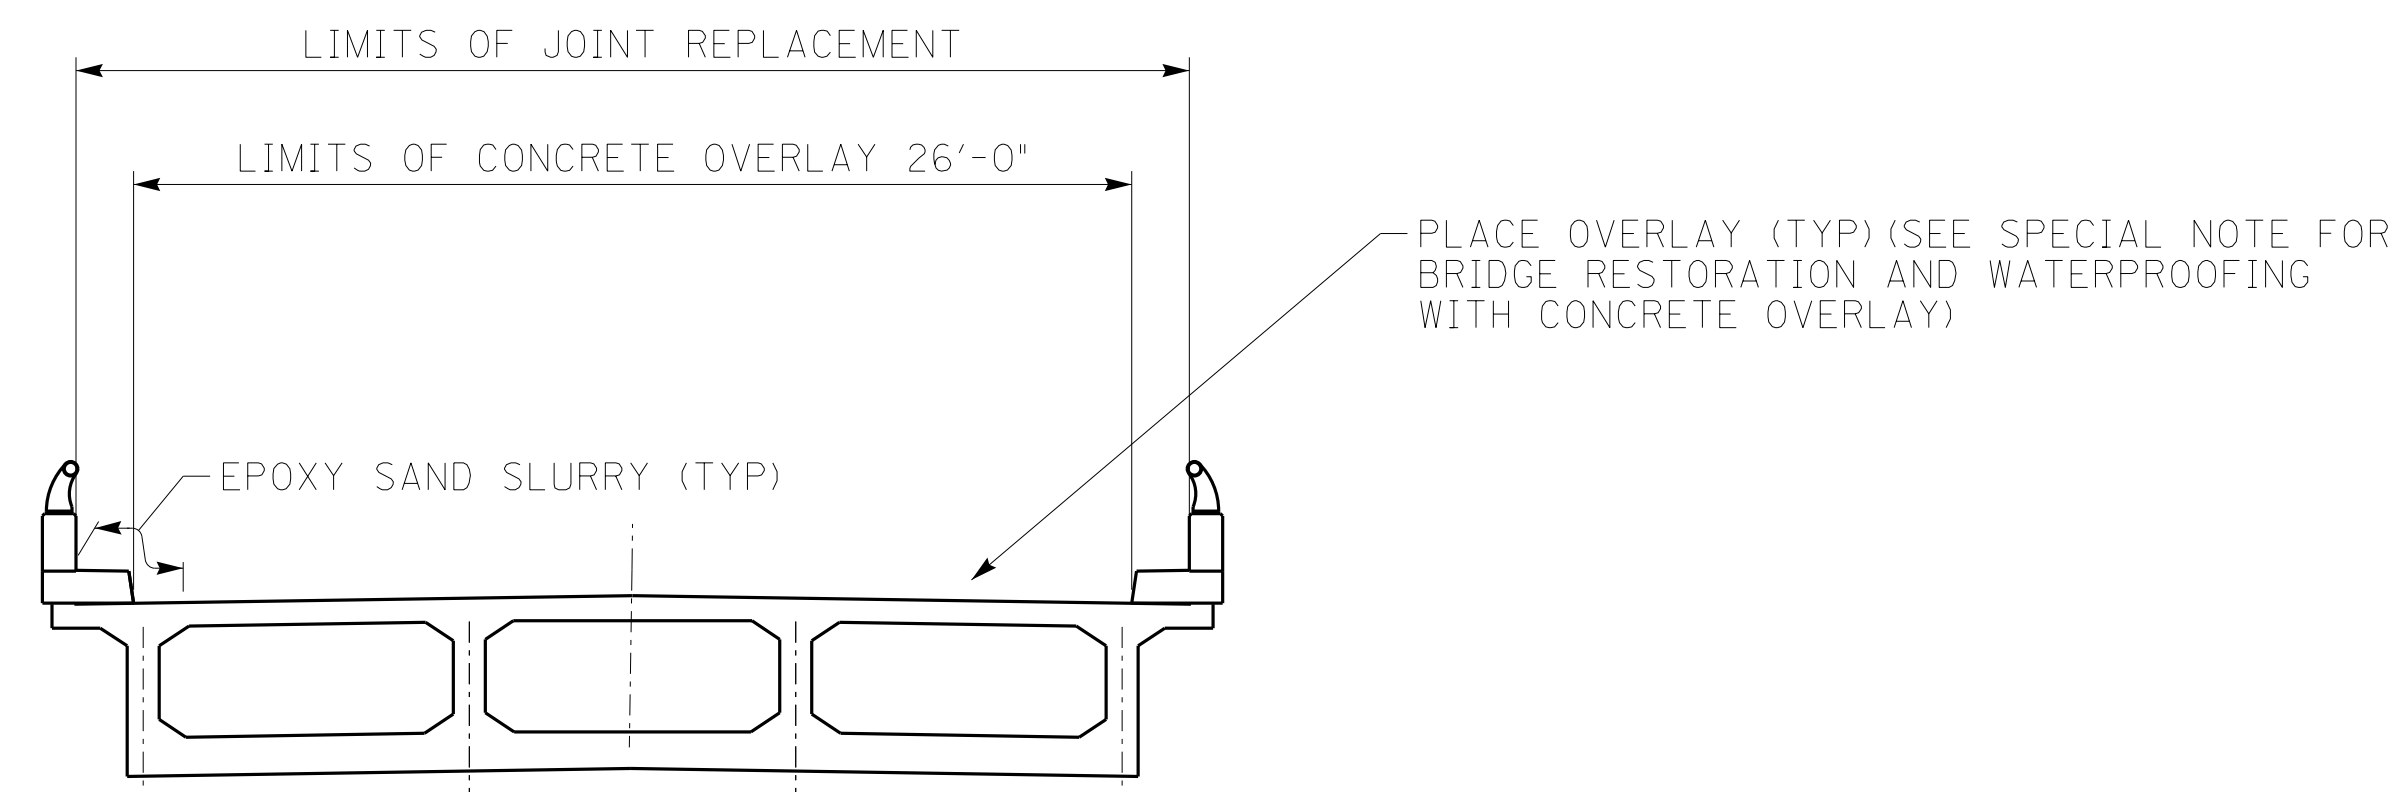

**TYPICAL SECTION**

REVISION		DATE
DATE: February, 2022	CHECKED BY	
DESIGNED BY: Pete Szak	Matt Williams	
DETAILED BY: Pete Szak	Matt Williams	
<b>Commonwealth of Kentucky</b>		
<b>DEPARTMENT OF HIGHWAYS</b>		
COUNTY		
<b>FULTON HICKMAN GRAVES</b>		
ROUTE	CROSSING	
KY 1529	I-69	
<b>KY 1529 OVER I-69</b>		
ITEM NUMBER	PREPARED BY	SHEET NO.
1-0026.00	<b>BFW</b>	S12
	<b>BFW ENGINEERING &amp; TESTING</b>	DRAWING NO.
		0000


FILE NAME: C:\PW\_WORKDIR\00132612\50000\_012.DGN

USER: rslankard  
DATE PLOTTED: October 12, 2022


E-SHEET NAME:

Power InRoads v8.11.9.397


**KY 1529 OVER I-69, 053B00056N**

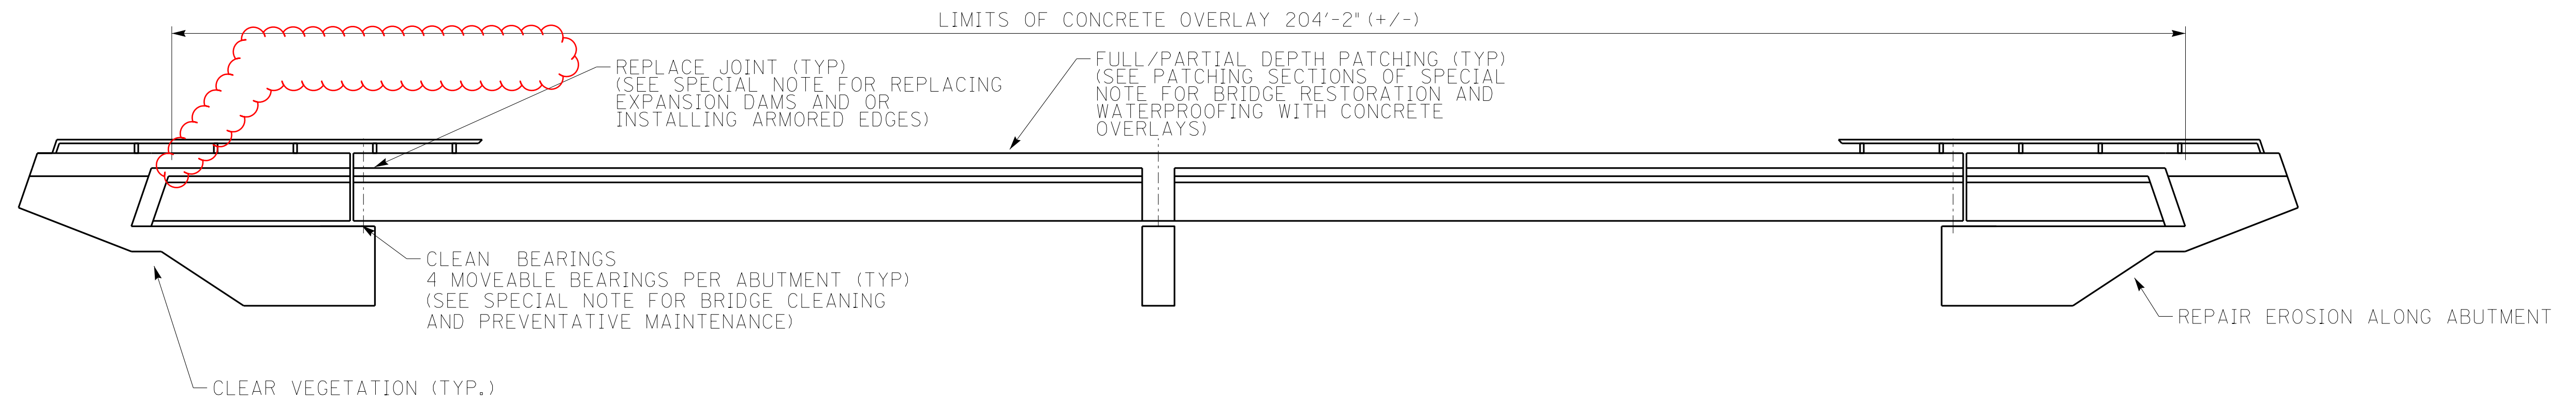


**ELEVATION**

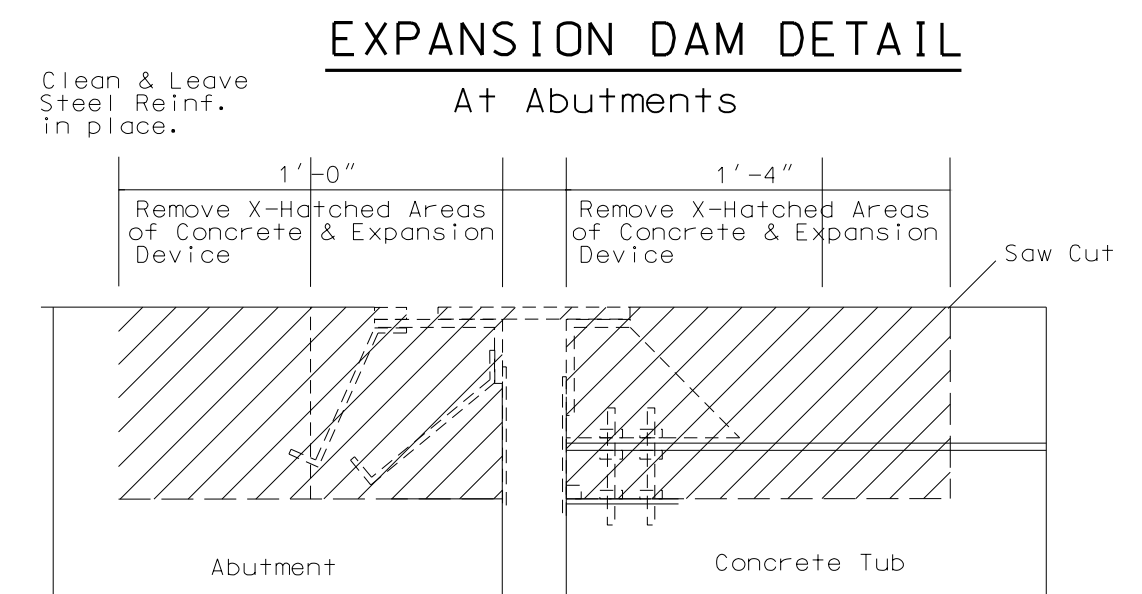

**EXISTING SECTION**

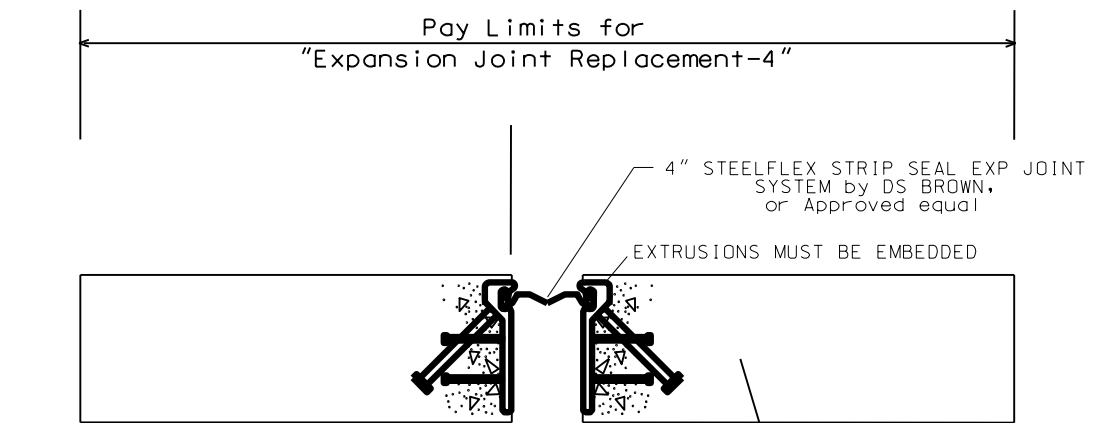

**PROPOSED SECTION**

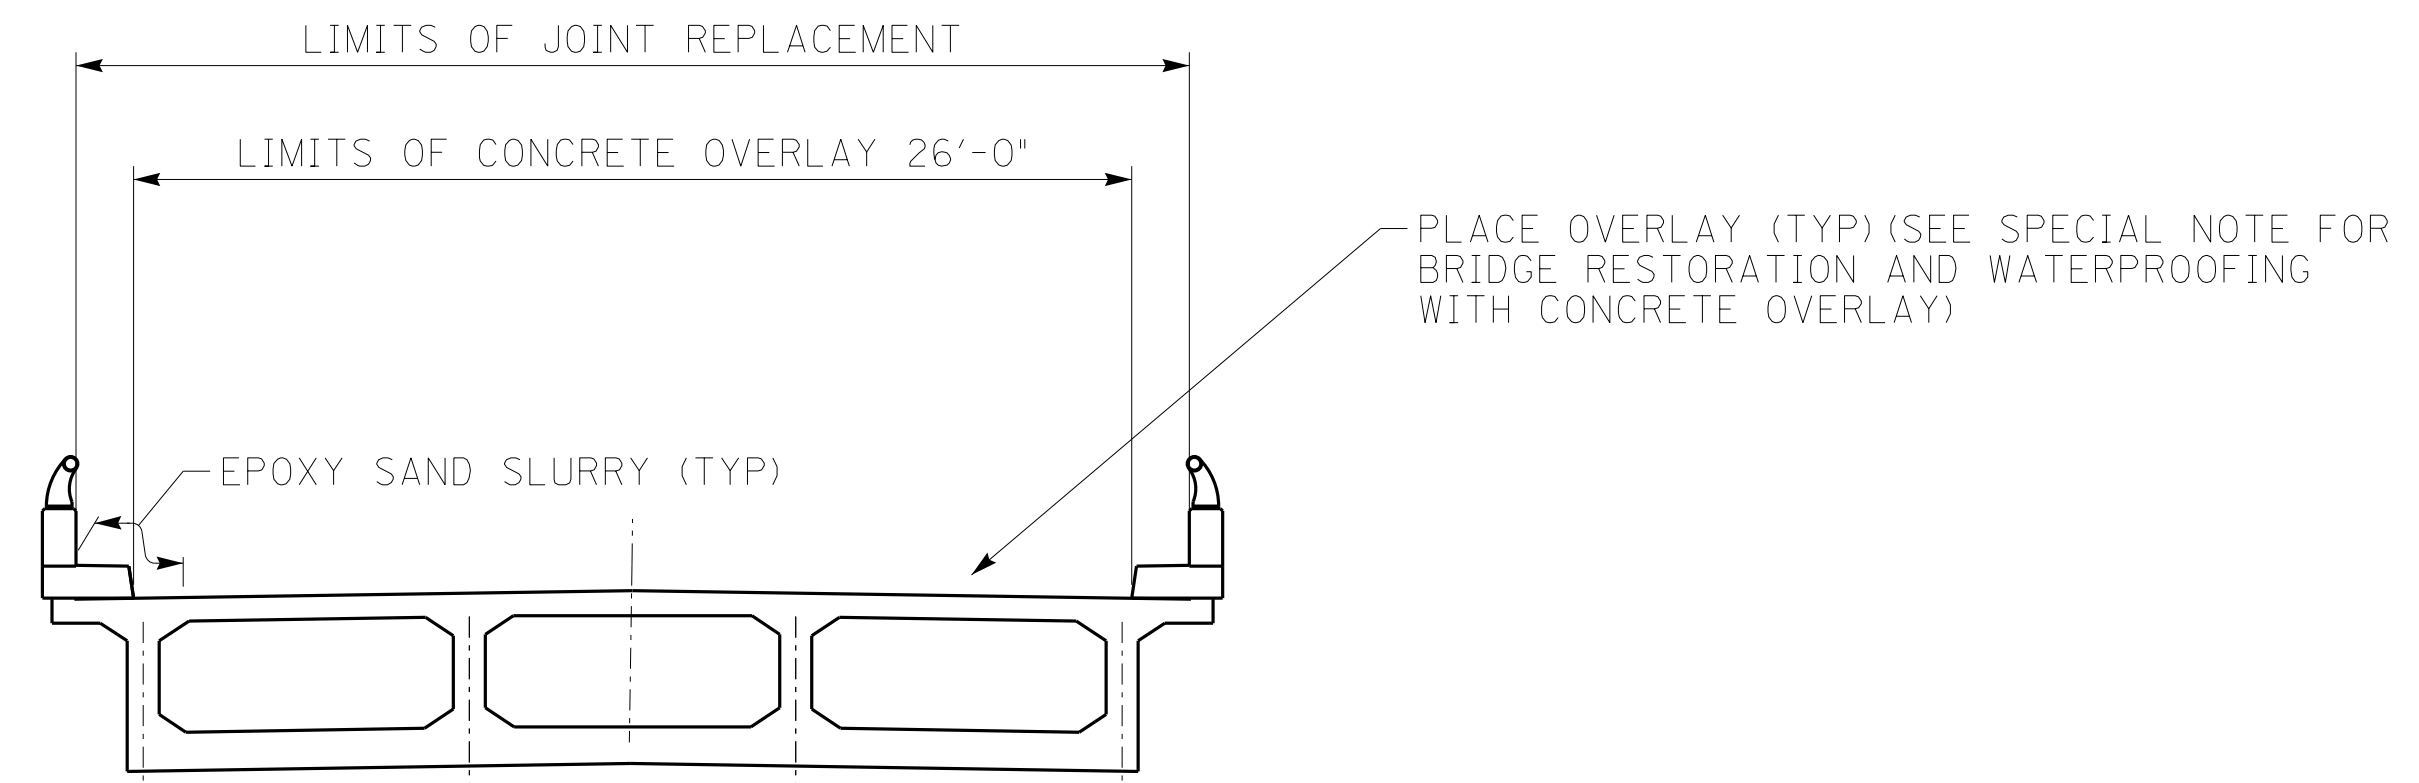

**TYPICAL SECTION**

REVISION		DATE
DATE: February, 2022	CHECKED BY	
DESIGNED BY: Pete Szak	Matt Williams	
DETAILED BY: Pete Szak	Matt Williams	
<b>Commonwealth of Kentucky</b>		
<b>DEPARTMENT OF HIGHWAYS</b>		
COUNTY		
<b>FULTON HICKMAN GRAVES</b>		
ROUTE	CROSSING	
KY 1529	I-69	
<b>KY 1529 OVER I-69</b>		
ITEM NUMBER	PREPARED BY	SHEET NO.
1-0026.00	<b>BFW</b>	S12
	<b>BFW ENGINEERING &amp; TESTING</b>	DRAWING NO.
		0000

FILE NAME: C:\PW\_WORKDIR\0032612\50000\_012.DGN  
 USER: rslankard  
 DATE PLOTTED: October 12, 2022  
 E-SHEET NAME:  
 Power InRoads v8.11.9.397