



COMMONWEALTH OF KENTUCKY
TRANSPORTATION CABINET

www.transportation.ky.gov/

Andy Beshear
GOVERNOR

Jim Gray
SECRETARY

March 17, 2022

CALL NO. 204
CONTRACT ID NO. 224417
ADDENDUM # 1

Subject: Jessamine-Fayette Counties, 121GR22T008-HSIP
Letting March 24, 2022

- (1) Revised - Material Summary - Page 80 of 248
- (2) Revised - Typical Sections - Pages 97-99 of 248
- (3) Revised - General Summary - Pages 101 and 103 of 248
- (4) Revised - Proposal Bid Items - Pages 244-248 of 248

Proposal revisions are available at <http://transportation.ky.gov/Construction-Procurement/>.

If you have any questions, please contact us at 502-564-3500.

Sincerely,

Rachel Mills,

A handwritten signature in black ink that reads "Rachel Mills".

Rachel Mills, P.E.
Director
Division of Construction Procurement

RM:mr
Enclosures

MATERIAL SUMMARY

CONTRACT ID: 224417

121GR22T008-HSIP

0703400272005

NORTH BROADWAY (US 27) IMPROVEMENTS AT THE INTERSECTION OF US 27 AND HAGGARD LANE
SIGNS-LIGHTING-SIGNALS, A DISTANCE OF .38 MILES.

Project Line No	Bid Code	DESCRIPTION	Quantity	Unit
0105	02676	MOBILIZATION FOR MILL & TEXT - (7-9012.70)	1.00	LS
0110	02677	ASPHALT PAVE MILLING & TEXTURING	5.00	TON
0115	20550ND	SAWCUT PAVEMENT	148.00	LF
0120	01921	STANDARD BARRIER MEDIAN TYPE 4	59.00	SQYD
0125	02650	MAINTAIN & CONTROL TRAFFIC - (7-9012.70)	1.00	LS
0130	02704	SILT TRAP TYPE B	4.00	EACH
0135	02705	SILT TRAP TYPE C	2.00	EACH
0140	02707	CLEAN SILT TRAP TYPE B	4.00	EACH
0145	02708	CLEAN SILT TRAP TYPE C	2.00	EACH
0150	02726	STAKING - (7-9012.70)	1.00	LS
0155	06406	SBM ALUM SHEET SIGNS .080 IN	30.00	SQFT
0160	06410	STEEL POST TYPE 1	32.00	LF
0165	06514	PAVE STRIPING-PERM PAINT-4 IN	550.00	LF
0170	06574	PAVE MARKING-THERMO CURV ARROW	1.00	EACH
0175	06575	PAVE MARKING-THERMO COMB ARROW	4.00	EACH
0180	22680EN	QWICK CURB MEDIAN SEPARATOR	103.00	LF
0185	06472	INSTALL SPAN MOUNTED SIGN	1.00	EACH
0190	20188NS835	INSTALL LED SIGNAL-3 SECTION	8.00	EACH
0195	20266ES835	INSTALL LED SIGNAL- 4 SECTION	1.00	EACH
0200	24955ED	REMOVE SIGNAL EQUIPMENT - (7-9012.70 US 27 AT HAGGARD LN)	1.00	EACH
0205	24955ED	REMOVE SIGNAL EQUIPMENT - (7-9012.70 US 27 AT I-75 NORTHBOUND ON RAMP)	1.00	EACH
0210	24955ED	REMOVE SIGNAL EQUIPMENT - (7-9012.70 US 27 AT I-75 SB RAMP ON RAMP)	1.00	EACH
0215	02569	DEMOBILIZATION	1.00	LS

CONTRACT ID: 224417


121GR22T008-HSIP

0703400682101


HARRODSBURG RD (US 68) IMPROVEMENTS AT THE INTERSECTION OF HARRODSBURG RD (US 68) AND FT
HARRODS RD ASPHALT SURFACE WITH GRADE & DRAIN.

Project Line No	Bid Code	DESCRIPTION	Quantity	Unit
0545	00216	CL3 ASPH BASE 1.00D PG76-22	350.00	TON
0550	00336	CL3 ASPH SURF 0.38A PG76-22 - (REVISED 3-17-2022)	160.00	TON
0555	02676	MOBILIZATION FOR MILL & TEXT - (FAYETTE US 68 @ FT HARRODS DR)	1.00	LS
0560	02677	ASPHALT PAVE MILLING & TEXTURING	120.00	TON
0565	24785EC	FIBER REINFORCEMENT FOR HMA	435.00	TON
0570	24970EC	ASPHALT MATERIAL FOR TACK NON-TRACKING	1.50	TON
0575	00001	DGA BASE	274.00	TON

COUNTY OF	ITEM NO.
FAYETTE	7-9006.30

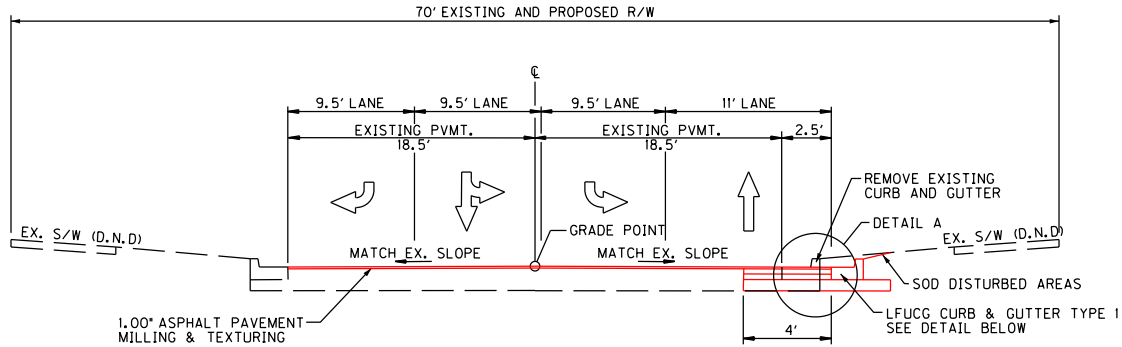


FT. HARRODS DRIVE WIDENING

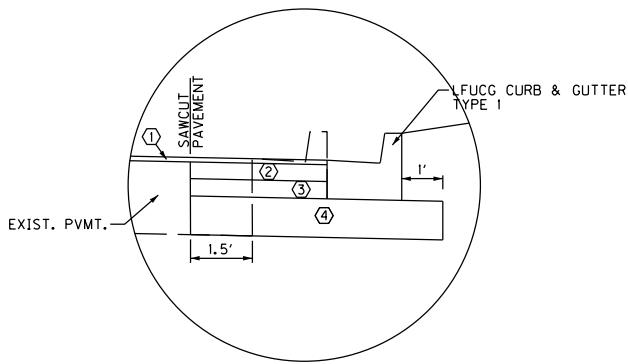

DETAIL A
NTS

TRAFFIC LANES

- ① 1.00" CL3 ASPH SURF 0.38A PG76-22
- ② 3.00" CL3 ASPH BASE 1.00D PG76-22
- ③ 3.00" CL3 ASPH BASE 1.00D PG76-22
- ④ 8.00" DGA

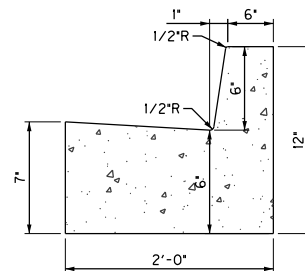

LFUCG CURB & GUTTER TYPE 1


NOTES:

1. CONCRETE SHALL BE CLASS 'A'.
2. SAWED CONTRACTION JOINTS SHALL BE CONSTRUCTED EVERY 20 FEET, WITH A MIN. DEPTH OF 3".
3. FULL DEPTH EXPANSION JOINTS SHALL BE CONSTRUCTED AT ALL BREAKS IN ALIGNMENT, AT CONTACT WITH NEW OR EXISTING CONCRETE, AT ALL DRAINAGE INLETS, AT THE BEGINNING AND ENDING POINTS OF CURVES, AND NOT TO EXCEED 200' MAXIMUM SPACING FOR SLIP FORM APPLICATION AND 30' MAXIMUM SPACING FOR HAND PLACED.
4. ALL CONCRETE SHALL BE CURED WITH WHITE PIGMENTED MEMBRANE FORMING COMPOUND (AASHTO M 148, TYPE 2).
5. WORK SHALL BE BID AS STANDARD CURB AND GUTTER (MOD) (LFUCG CURB AND GUTTER TYPE 1).

US 68 (HARRODSBURG RD) MP 2.403
TYPICAL SECTIONS


NOT TO SCALE

COUNTY OF	ITEM NO.
FAYETTE	7-9006.30

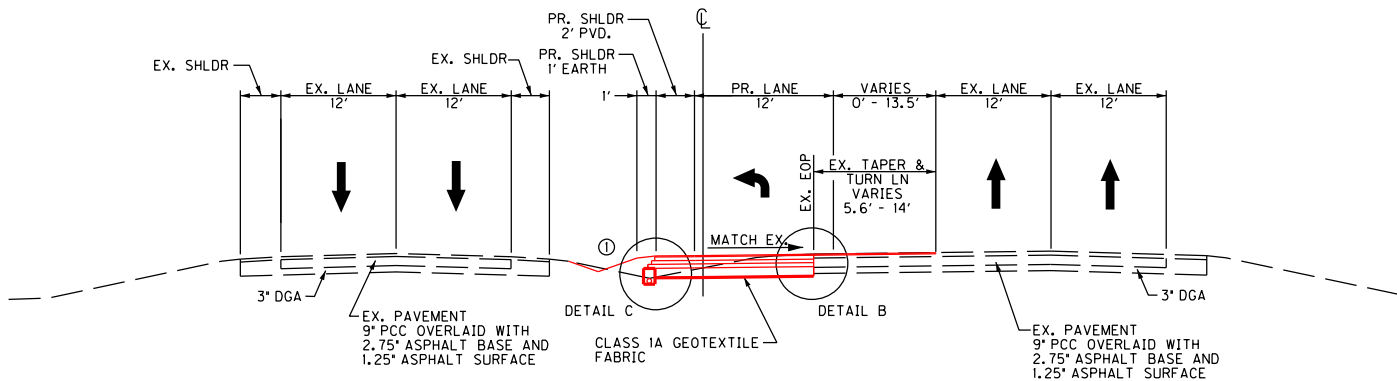


HARRODSBURG ROAD OFFSET LEFT TURN LANES

STA. 124+54.6 TO STA. 126+47.9

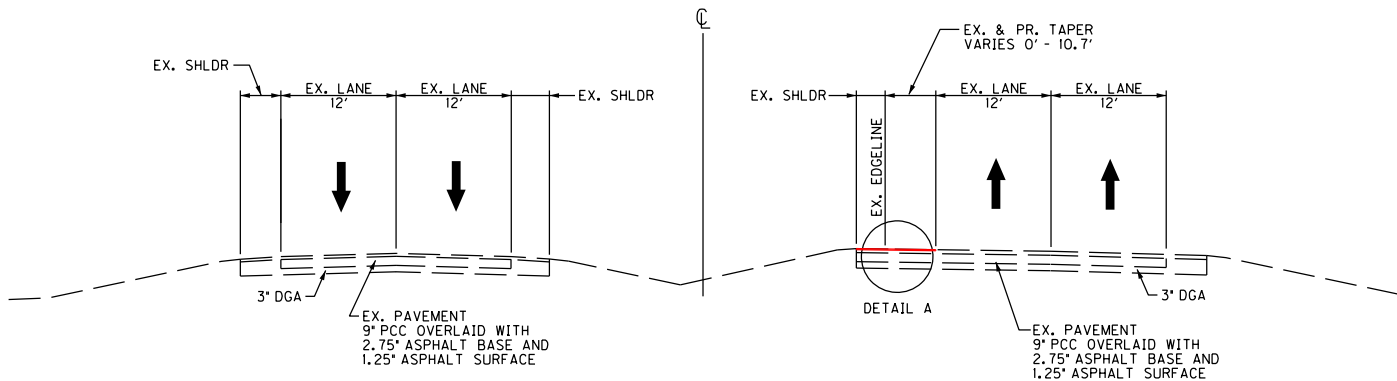


HARRODSBURG ROAD OFFSET LEFT TURN LANES


STA. 122+50.5 TO STA. 124+54.6

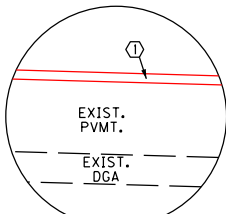

DETAIL A

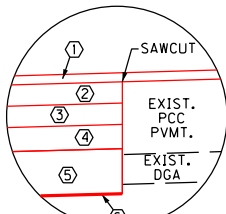

DETAIL B

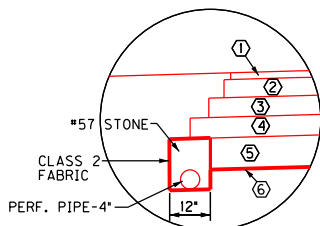

DETAIL C

TRAFFIC LANES

- ① 1.50" CL3 ASPH SURF 0.38A PG76-22 WITH ARAMID FIBERS
- ② 3.50" CL3 ASPH BASE 1.00D PG76-22 WITH ARAMID FIBERS
- ③ 3.50" CL3 ASPH BASE 1.00D PG76-22 WITH ARAMID FIBERS
- ④ 3.50" CL3 ASPH BASE 1.00D PG76-22 WITH ARAMID FIBERS
- ⑤ 6.00" DGA
- ⑥ CLASS 1A GEOTEXTILE FABRIC

SHOULDERS

- ① 1.50" CL3 ASPH SURF 0.38A PG76-22 WITH ARAMID FIBERS
- ② 3.50" CL3 ASPH BASE 1.00D PG76-22 WITH ARAMID FIBERS
- ③ 3.50" CL3 ASPH BASE 1.00D PG76-22 WITH ARAMID FIBERS
- ④ 3.50" CL3 ASPH BASE 1.00D PG76-22 WITH ARAMID FIBERS
- ⑤ 6.00" DGA
- ⑥ CLASS 1A GEOTEXTILE FABRIC


NOTES:

- ① SEE CROSS-SECTIONS FOR SLOPES OUTSIDE THE LIMITS OF THE SHOULDERS.


US 68 (HARRODSBURG RD) MP 2.403
TYPICAL SECTIONS

NOT TO SCALE


COUNTY OF	ITEM NO.
FAYETTE	7-9006.30

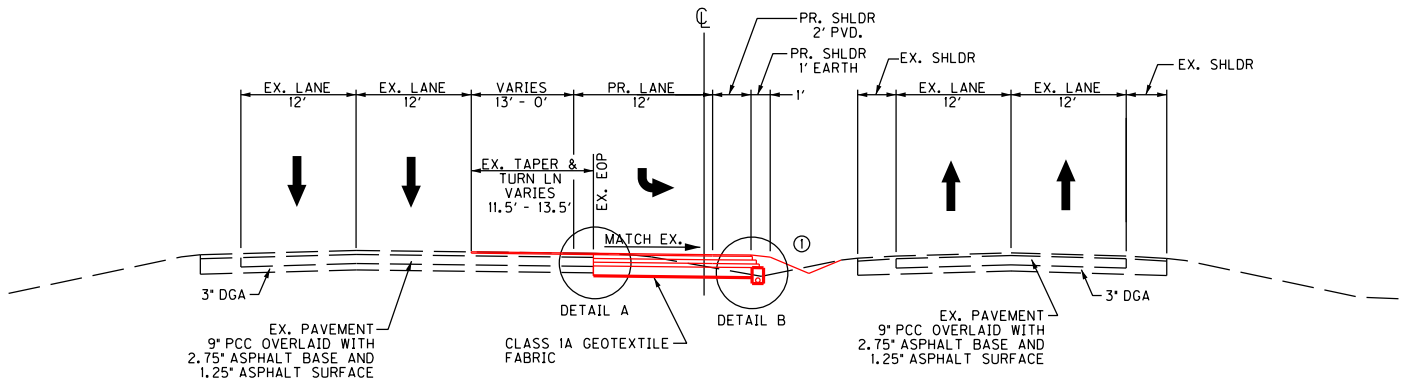

HARRODSBURG ROAD OFFSET LEFT TURN LANES
STA. 127+33.7 TO STA. 130+35.7

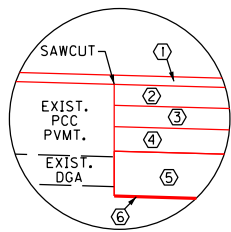

DETAIL A

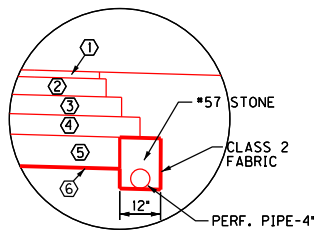

DETAIL B

TRAFFIC LANES

- ① 1.50" CL3 ASPH SURF 0.38A PG76-22 WITH ARAMID FIBERS
- ② 3.50" CL3 ASPH BASE 1.00D PG76-22 WITH ARAMID FIBERS
- ③ 3.50" CL3 ASPH BASE 1.00D PG76-22 WITH ARAMID FIBERS
- ④ 3.50" CL3 ASPH BASE 1.00D PG76-22 WITH ARAMID FIBERS
- ⑤ 6.00" DGA
- ⑥ CLASS 1A GEOTEXTILE FABRIC

SHOULDERS

- ① 1.50" CL3 ASPH SURF 0.38A PG76-22 WITH ARAMID FIBERS
- ② 3.50" CL3 ASPH BASE 1.00D PG76-22 WITH ARAMID FIBERS
- ③ 3.50" CL3 ASPH BASE 1.00D PG76-22 WITH ARAMID FIBERS
- ④ 3.50" CL3 ASPH BASE 1.00D PG76-22 WITH ARAMID FIBERS
- ⑤ 6.00" DGA
- ⑥ CLASS 1A GEOTEXTILE FABRIC

NOTES:

- ① SEE CROSS-SECTIONS FOR SLOPES OUTSIDE THE LIMITS OF THE SHOULDERS.

US 68 (HARRODSBURG RD) MP 2.403
TYPICAL SECTIONS

NOT TO SCALE

**US 68 (HARRODSBURG RD) MP 2.403
ITEM NO. 7-9006.30
GENERAL SUMMARY**

ITEM	DESCRIPTION	UNIT	QUANTITY
1	DGA BASE (1)	TON	274
216	CL3 ASPH BASE 1.00D PG76-22 (1)	TON	350
332	CL3 ASPH SURF 0.38A PG76-22 (1)	TON	160
524	STORM SEWER PIPE-24 IN (2)	LF	111
1000	PERFORATED PIPE-4 IN (9)	LF	410
1010	NON-PERFORATED PIPE-4 IN (9)	LF	20
1020	PERF PIPE HEADWALL TY 1-4 IN (9)	EACH	2
1310	REMOVE PIPE (2)	LF	13
1514	DROP BOX INLET TYPE 5E (2)	EACH	1
1571	DROP BOX INLET TYPE 13ST (TOP PHASE) (2)	EACH	1
1584	CAP DROP BOX INLET (2)	EACH	1
1718	REMOVE INLET (TOP PHASE ONLY) (2)	EACH	1
1811	STANDARD CURB AND GUTTER (MOD) (LFUCG CURB AND GUTTER TYPE 1) (3)	LF	261
1812	REMOVE CURB AND GUTTER (3)	LF	249
2159	TEMP DITCH	LF	500
2160	CLEAN TEMP DITCH	LF	250
2200	ROADWAY EXCAVATION	CUYD	416
2562	TEMPORARY SIGNS	SQFT	119
2569	DEMOBILIZATION	LS	1
2604	FABRIC-GEOTEXTILE CLASS 1A (1)	SQYD	571
2607	FABRIC-GEOTEXTILE CLASS 2 FOR PIPE (9)	SQYD	180
2650	MAINTAIN & CONTROL TRAFFIC (US 68 @ CS 4328)	LS	1
2671	PORTABLE CHANGEABLE MESSAGE SIGN	EACH	2
2676	MOBILIZATION FOR MILL & TEXT	LS	1
2677	ASPHALT PAVE MILLING & TEXTURING (1)	TON	120
2696	SHOULDER RUMBLE STRIPS (4)	LF	225
2701	TEMP SILT FENCE	LF	500
2703	SILT TRAP TYPE A	EACH	1
2704	SILT TRAP TYPE B	EACH	1
2705	SILT TRAP TYPE C	EACH	1
2706	CLEAN SILT TRAP TYPE A	EACH	1
2707	CLEAN SILT TRAP TYPE B	EACH	1
2708	CLEAN SILT TRAP TYPE C	EACH	1
2720	SIDEWALK-4 IN CONCRETE (3)	SQYD	61
2721	REMOVE CONCRETE SIDEWALK (3)	SQYD	27
2726	STAKING (US 68 @ CS 4328)	LS	1
4793	CONDUIT-1 1/4 IN (7)	LF	38
4810	ELECTRICAL JUNCTION BOX (7)	EACH	1
4830	LOOP WIRE (7)	LF	2404
4844	CABLE-NO. 14/5C (7)	LF	940
4850	CABLE-NO. 14/1 PAIR (7)	LF	340

- (1) QUANTITY CARRIED OVER FROM PAVEMENT SUMMARY
- (2) QUANTITY CARRIED OVER FROM DRAINAGE SUMMARY
- (3) QUANTITY CARRIED OVER FROM SIDEWALK AND CURB AND GUTTER SUMMARY
- (4) QUANTITY CARRIED OVER FROM RUMBLE STRIP AND PAVEMENT MARKER SUMMARY
- (5) QUANTITY CARRIED OVER FROM STRIPING AND PAVEMENT MARKING SUMMARY
- (6) QUANTITY CARRIED OVER FROM MARKING REMOVAL AND WATERBLASTING SUMMARY
- (7) QUANTITY CARRIED OVER FROM SIGNAL SUMMARY
- (8) QUANTITY CARRIED OVER FROM SIGN SUMMARY
- (9) QUANTITY TO BE USED FOR EDGE DRAINS AT DIRECTION OF ENGINEER

US 68 (HARRODSBURG RD) MP 2.403 ITEM NO. 7-9006.30

PAVING SUMMARY

Paving Areas		Paving Quantities	
Item	SQYD	Item	TON
Harrodsburg Road Quantities			
Inbound Offset Left Turn Lane			
DGA	211	6.00" DGA*	73
CL3 ASPH BASE 1.00D PG76-22	629	3.50" CL3 ASPH BASE 1.00D PG76-22**	121
CL3 ASPH SURF 0.38A PG76-22	658	1.50" CL3 ASPH SURF 0.38A PG76-22**	54
ASPHALT MATERIAL FOR TACK	1,072	ASPHALT MATERIAL FOR TACK	0.5
ASPHALT PAVE MILLING & TEXTURING	500	ASPHALT PAVE MILLING & TEXTURING	42
FIBER REINFORCEMENT FOR ASPHALT	1,287	FIBER REINFORCEMENT FOR ASPHALT	175
			SQYD
FABRIC-GEOTEXTILE CLASS 1A	211	FABRIC-GEOTEXTILE CLASS 1A	211
	LF		LF
SAWCUT PAVEMENT	246	SAWCUT PAVEMENT	246
Outbound Offset Left Turn Lane			
DGA	360	6.00" DGA*	125
CL3 ASPH BASE 1.00D PG76-22	1,044	3.50" CL3 ASPH BASE 1.00D PG76-22**	201
CL3 ASPH SURF 0.38A PG76-22	708	1.50" CL3 ASPH SURF 0.38A PG76-22**	59
ASPHALT MATERIAL FOR TACK	1,395	ASPHALT MATERIAL FOR TACK	0.6
ASPHALT PAVE MILLING & TEXTURING	417	ASPHALT PAVE MILLING & TEXTURING	35
FIBER REINFORCEMENT FOR ASPHALT	1,752	FIBER REINFORCEMENT FOR ASPHALT	260
			SQYD
FABRIC-GEOTEXTILE CLASS 1A	360	FABRIC-GEOTEXTILE CLASS 1A	360
	LF		LF
SAWCUT PAVEMENT	365	SAWCUT PAVEMENT	365
Ft. Harrods Drive Quantities			
DGA	164	8.00" DGA*	76
CL3 ASPH BASE 1.00D PG76-22	166	3.00" CL3 ASPH BASE 1.00D PG76-22**	28
CL3 ASPH SURF 0.38A PG76-22	840	1.00" CL3 ASPH SURF 0.38D PG76-22**	47
ASPHALT MATERIAL FOR TACK	940	ASPHALT MATERIAL FOR TACK	0.4
ASPHALT PAVE MILLING & TEXTURING	788	ASPHALT PAVE MILLING & TEXTURING	43
	LF		LF
SAWCUT PAVEMENT	202	SAWCUT PAVEMENT	202

Note: These numbers are for estimate purposes only. Final locations and quantities will be determined by the Engineer in the field.

Item	Description	Unit	Quantity
1	DGA BASE	TON	274
216	CL3 ASPH BASE 1.00D PG76-22	TON	350
332	CL3 ASPH SURF 0.38A PG76-22	TON	160
2604	FABRIC-GEOTEXTILE CLASS 1A	SQYD	571
2677	ASPHALT PAVE MILLING & TEXTURING	TON	120
20550ND	SAWCUT PAVEMENT	LF	813
24785EC	FIBER REINFORCEMENT FOR HMA	TON	435
24970EC	ASPHALT MATERIAL FOR TACK NON-TRACKING	TON	1.5

* Estimated at 115 lb/SqYd/in of depth
 * Estimated at 110 lb/SqYd/in of depth

PROPOSAL BID ITEMS

Report Date 3/17/22

Section: 0001 - PAVING

LINE	BID CODE	ALT	DESCRIPTION	QUANTITY	UNIT	UNIT PRIC	FP	AMOUNT
0010	00100		ASPHALT SEAL AGGREGATE	1.80	TON		\$	
0020	00103		ASPHALT SEAL COAT	.40	TON		\$	
0030	00190		LEVELING & WEDGING PG64-22	4.00	TON		\$	
0040	00214		CL3 ASPH BASE 1.00D PG64-22	532.00	TON		\$	
0050	00216		CL3 ASPH BASE 1.00D PG76-22	350.00	TON		\$	
0060	00336		CL3 ASPH SURF 0.38A PG76-22 (REVISED 3-17-2022)	160.00	TON		\$	
0070	00388		CL3 ASPH SURF 0.38B PG64-22	157.10	TON		\$	
0080	02101		CEM CONC ENT PAVEMENT-8 IN	72.00	SQYD		\$	
0090	02676		MOBILIZATION FOR MILL & TEXT (7-9012.70)	1.00	LS		\$	
0100	02676		MOBILIZATION FOR MILL & TEXT (FAYETTE US 27 @ W LOUDON AVE)	1.00	LS		\$	
0110	02676		MOBILIZATION FOR MILL & TEXT (FAYETTE US 68 @ FT HARRODS DR)	1.00	LS		\$	
0120	02676		MOBILIZATION FOR MILL & TEXT (JESSAMINE US 27 @ EDGEWOOD DR)	1.00	LS		\$	
0130	02677		ASPHALT PAVE MILLING & TEXTURING	345.00	TON		\$	
0140	20550ND		SAWCUT PAVEMENT	381.00	LF		\$	
0150	22906ES403		CL3 ASPH SURF 0.38A PG64-22	121.00	TON		\$	
0160	24785EC		FIBER REINFORCEMENT FOR HMA	435.00	TON		\$	
0170	24970EC		ASPHALT MATERIAL FOR TACK NON- TRACKING	3.77	TON		\$	

Section: 0002 - ROADWAY

LINE	BID CODE	ALT	DESCRIPTION	QUANTITY	UNIT	UNIT PRIC	FP	AMOUNT
0180	00001		DGA BASE	645.00	TON		\$	
0190	00078		CRUSHED AGGREGATE SIZE NO 2	230.00	TON		\$	
0200	01000		PERFORATED PIPE-4 IN	410.00	LF		\$	
0210	01010		NON-PERFORATED PIPE-4 IN	20.00	LF		\$	
0220	01020		PERF PIPE HEADWALL TY 1-4 IN	2.00	EACH		\$	
0230	01810		STANDARD CURB AND GUTTER	236.00	LF		\$	
0240	01811		STANDARD CURB AND GUTTER MOD	178.00	LF		\$	
0250	01811		STANDARD CURB AND GUTTER MOD LFUCG CURB AND GUTTER TYPE 1	261.00	LF		\$	
0260	01812		REMOVE CURB AND GUTTER	522.00	LF		\$	
0270	01825		ISLAND CURB AND GUTTER	150.00	LF		\$	
0280	01875		STANDARD HEADER CURB	30.00	LF		\$	
0290	01917		STANDARD BARRIER MEDIAN TYPE 2	37.00	SQYD		\$	
0300	01921		STANDARD BARRIER MEDIAN TYPE 4	124.00	SQYD		\$	
0310	02159		TEMP DITCH	500.00	LF		\$	
0320	02160		CLEAN TEMP DITCH	250.00	LF		\$	
0330	02200		ROADWAY EXCAVATION	807.00	CUYD		\$	
0340	02562		TEMPORARY SIGNS	720.00	SQFT		\$	
0350	02602		FABRIC-GEOTEXTILE CLASS 1	710.00	SQYD		\$	
0360	02604		FABRIC-GEOTEXTILE CLASS 1A	571.00	SQYD		\$	
0370	02607		FABRIC-GEOTEXTILE CLASS 2 FOR PIPE	180.00	SQYD	\$2.00	\$	\$360.00

PROPOSAL BID ITEMS

Report Date 3/17/22

LINE	BID CODE	ALT	DESCRIPTION	QUANTITY	UNIT	UNIT PRIC	FP	AMOUNT
0380	02650		MAINTAIN & CONTROL TRAFFIC (7-9012.70)	1.00	LS		\$	
0390	02650		MAINTAIN & CONTROL TRAFFIC (FAYETTE KY 4 @ RUSSELL CAVE RD)	1.00	LS		\$	
0400	02650		MAINTAIN & CONTROL TRAFFIC (FAYETTE MAN O' WAR BLVD @ PARKERS MILL RD)	1.00	LS		\$	
0410	02650		MAINTAIN & CONTROL TRAFFIC (FAYETTE US 25 @ CITATION BLVD)	1.00	LS		\$	
0420	02650		MAINTAIN & CONTROL TRAFFIC (FAYETTE US 27 @ W LOUDON AVE)	1.00	LS		\$	
0430	02650		MAINTAIN & CONTROL TRAFFIC (FAYETTE US 68 @ FT HARRODS DR)	1.00	LS		\$	
0440	02650		MAINTAIN & CONTROL TRAFFIC (JESSAMINE US 27 @ EDGEWOOD DR)	1.00	LS		\$	
0450	02671		PORTABLE CHANGEABLE MESSAGE SIGN	12.00	EACH		\$	
0460	02696		SHOULDER RUMBLE STRIPS	225.00	LF		\$	
0470	02701		TEMP SILT FENCE	745.00	LF		\$	
0480	02703		SILT TRAP TYPE A	1.00	EACH		\$	
0490	02704		SILT TRAP TYPE B	7.00	EACH		\$	
0500	02705		SILT TRAP TYPE C	20.00	EACH		\$	
0510	02706		CLEAN SILT TRAP TYPE A	1.00	EACH		\$	
0520	02707		CLEAN SILT TRAP TYPE B	7.00	EACH		\$	
0530	02708		CLEAN SILT TRAP TYPE C	20.00	EACH		\$	
0540	02720		SIDEWALK-4 IN CONCRETE	431.00	SQYD		\$	
0550	02721		REMOVE CONCRETE SIDEWALK	174.00	SQYD		\$	
0560	02726		STAKING (7-9012.70)	1.00	LS		\$	
0570	02726		STAKING (FAYETTE KY 4 @ RUSSELL CAVE RD)	1.00	LS		\$	
0580	02726		STAKING (FAYETTE MAN O' WAR BLVD @ PARKERS MILL RD)	1.00	LS		\$	
0590	02726		STAKING (FAYETTE US 25 @ CITATION BLVD)	1.00	LS		\$	
0600	02726		STAKING (FAYETTE US 27 @ W LOUDON AVE)	1.00	LS		\$	
0610	02726		STAKING (FAYETTE US 68 @ FT HARRODS DR)	1.00	LS		\$	
0620	02726		STAKING (JESSAMINE US 27 @ EDGEWOOD DR)	1.00	LS		\$	
0630	02775		ARROW PANEL	2.00	EACH		\$	
0640	03225		TUBULAR MARKERS (PEXCO CITY POST EMBEDDED ANCHOR CUP)	15.00	EACH		\$	
0650	05950		EROSION CONTROL BLANKET	1,106.00	SQYD		\$	
0660	05952		TEMP MULCH	900.00	SQYD		\$	
0670	05953		TEMP SEEDING AND PROTECTION	735.00	SQYD		\$	
0680	05963		INITIAL FERTILIZER	.18	TON		\$	
0690	05964		MAINTENANCE FERTILIZER	.15	TON		\$	
0700	05985		SEEDING AND PROTECTION	1,676.00	SQYD		\$	
0710	05990		SODDING	610.00	SQYD		\$	
0720	05992		AGRICULTURAL LIMESTONE	.87	TON		\$	
0730	06406		SBM ALUM SHEET SIGNS .080 IN	75.50	SQFT		\$	

PROPOSAL BID ITEMS

Page 3 of 5

Report Date 3/17/22

LINE	BID CODE	ALT	DESCRIPTION	QUANTITY	UNIT	UNIT PRIC	FP	AMOUNT
0740	06407		SBM ALUM SHEET SIGNS .125 IN	10.00	SQFT		\$	
0750	06410		STEEL POST TYPE 1	149.00	LF		\$	
0760	06510		PAVE STRIPING-TEMP PAINT-4 IN	700.00	LF		\$	
0770	06514		PAVE STRIPING-PERM PAINT-4 IN	550.00	LF		\$	
0780	06540		PAVE STRIPING-THERMO-4 IN W	1,862.00	LF		\$	
0790	06541		PAVE STRIPING-THERMO-4 IN Y	3,058.00	LF		\$	
0800	06542		PAVE STRIPING-THERMO-6 IN W	1,210.00	LF		\$	
0810	06543		PAVE STRIPING-THERMO-6 IN Y	452.00	LF		\$	
0820	06547		PAVE STRIPING-THERMO-12 IN Y	16.00	LF		\$	
0830	06566		PAVE MARKING-THERMO X-WALK-12 IN	623.00	LF		\$	
0840	06568		PAVE MARKING-THERMO STOP BAR-24IN	514.00	LF		\$	
0850	06569		PAVE MARKING-THERMO CROSS-HATCH	305.00	SQFT		\$	
0860	06574		PAVE MARKING-THERMO CURV ARROW	26.00	EACH		\$	
0870	06575		PAVE MARKING-THERMO COMB ARROW	10.00	EACH		\$	
0880	06598		PAVEMENT MARKING REMOVAL	720.00	SQFT		\$	
0890	20550ND		SAWCUT PAVEMENT	1,524.00	LF		\$	
0900	21373ND		REMOVE SIGN	2.00	EACH		\$	
0910	21417ES717		PAVE MARK THERMO CONE CAP-SOLID YELLOW	90.00	SQFT		\$	
0920	21596ND		GMSS TYPE D SURFACE MOUNT	2.00	EACH		\$	
0930	21597EN		REMOVE PERF PIPE HEADWALL	1.00	EACH		\$	
0940	22664EN		WATER BLASTING EXISTING STRIPE	195.00	LF		\$	
0950	22680EN		QWICK CURB MEDIAN SEPARATOR	103.00	LF		\$	
0960	23055N		REMOVE BRICK MAILBOX (7-9006.30)	1.00	LS		\$	
0970	23158ES505		DETECTABLE WARNINGS	179.00	SQFT		\$	
0980	23261EC		PAVE MARK-THERMO-X-WALK-24 IN	150.00	LF		\$	
0990	23608EC		YELLOW PAINT FOR MEDIAN SAFETY NOSE	6.00	SQFT		\$	
1000	23875NC		REMOVE THERMOPLASTIC ARROWS	2.00	EACH		\$	
1010	24189ER		DURABLE WATERBORNE MARKING-6 IN W	1,908.00	LF		\$	
1020	24190ER		DURABLE WATERBORNE MARKING-6 IN Y	1,422.00	LF		\$	
1030	24489EC		INLAID PAVEMENT MARKER	71.00	EACH		\$	
1040	24631EC		BARCODE SIGN INVENTORY	7.00	EACH		\$	
1050	24679ED		PAVE MARK THERMO CHEVRON	1,100.00	SQFT		\$	
1060	24683ED		PAVE MARKING-THERMO DOTTED LANE EXTEN	58.00	LF		\$	
1070	24683ED		PAVE MARKING-THERMO DOTTED LANE EXTEN (6 INCH WIDTH)	71.00	LF		\$	

Section: 0003 - DRAINAGE

LINE	BID CODE	ALT	DESCRIPTION	QUANTITY	UNIT	UNIT PRIC	FP	AMOUNT
1080	00462		CULVERT PIPE-18 IN	128.00	LF		\$	
1090	00522		STORM SEWER PIPE-18 IN	28.00	LF		\$	
1100	00524		STORM SEWER PIPE-24 IN	111.00	LF		\$	
1110	01310		REMOVE PIPE	13.00	LF		\$	
1120	01511		DROP BOX INLET TYPE 5D	1.00	EACH		\$	
1130	01514		DROP BOX INLET TYPE 5E	1.00	EACH		\$	

PROPOSAL BID ITEMS

Report Date 3/17/22

LINE	BID CODE	ALT	DESCRIPTION	QUANTITY	UNIT	UNIT PRIC	FP	AMOUNT
1140	01550		DROP BOX INLET TYPE 12A	35.00	LF		\$	
1150	01571		DROP BOX INLET TYPE 13ST (TOP PHASE)	1.00	EACH		\$	
1160	01584		CAP DROP BOX INLET	3.00	EACH		\$	
1170	01642		JUNCTION BOX-18 IN	1.00	EACH		\$	
1180	01718		REMOVE INLET (TOP PHASE ONLY)	1.00	EACH		\$	
1190	02625		REMOVE HEADWALL	1.00	EACH		\$	
1200	08100		CONCRETE-CLASS A	1.13	CUYD		\$	
1210	21541NN		CORED HOLE DRAINAGE BOX CON- 18 IN	1.00	EACH		\$	
1220	23610NC		CORED HOLE DRAINAGE BOX CON (24 INCH)	1.00	EACH		\$	
1230	23610NC		CORED HOLE DRAINAGE BOX CON (4 INCH)	1.00	EACH		\$	
1240	23952EC		DRAINAGE JUNCTION BOX TY B	1.00	EACH		\$	

Section: 0004 - SIGNING

LINE	BID CODE	ALT	DESCRIPTION	QUANTITY	UNIT	UNIT PRIC	FP	AMOUNT
1250	20194ED		REMOVE & RESET TRAFFIC SIGN	1.00	EACH		\$	

Section: 0005 - SIGNALIZATION

LINE	BID CODE	ALT	DESCRIPTION	QUANTITY	UNIT	UNIT PRIC	FP	AMOUNT
1260	02701		TEMP SILT FENCE	300.00	LF		\$	
1270	02705		SILT TRAP TYPE C	2.00	EACH		\$	
1280	02708		CLEAN SILT TRAP TYPE C	2.00	EACH		\$	
1290	04792		CONDUIT-1 IN	40.00	LF		\$	
1300	04793		CONDUIT-1 1/4 IN	38.00	LF		\$	
1310	04810		ELECTRICAL JUNCTION BOX	1.00	EACH		\$	
1320	04811		ELECTRICAL JUNCTION BOX TYPE B	3.00	EACH		\$	
1330	04830		LOOP WIRE	3,955.00	LF		\$	
1340	04844		CABLE-NO. 14/5C	3,920.00	LF		\$	
1350	04850		CABLE-NO. 14/1 PAIR	1,800.00	LF		\$	
1360	04886		MESSENGER-15400 LB	36.00	LF		\$	
1370	04895		LOOP SAW SLOT AND FILL	1,012.00	LF		\$	
1380	06472		INSTALL SPAN MOUNTED SIGN	1.00	EACH		\$	
1390	20093NS835		INSTALL PEDESTRIAN HEAD-LED	6.00	EACH		\$	
1400	20188NS835		INSTALL LED SIGNAL-3 SECTION	36.00	EACH		\$	
1410	20189NS835		INSTALL LED SIGNAL-5 SECTION	1.00	EACH		\$	
1420	20266ES835		INSTALL LED SIGNAL- 4 SECTION	7.00	EACH		\$	
1430	21659NN		RELOCATE SIGNAL HEAD	2.00	EACH		\$	
1440	21743NN		INSTALL PEDESTRIAN DETECTOR	8.00	EACH		\$	
1450	23222EC		INSTALL SIGNAL PEDESTAL	2.00	EACH		\$	
1460	23235EC		INSTALL PEDESTAL POST	2.00	EACH		\$	
1470	23556NC		ADJUST LIGHTING JUNCTION BOX	1.00	EACH		\$	
1480	24900EC		PVC CONDUIT-1 1/4 IN-SCHEDULE 80	60.00	LF		\$	

PROPOSAL BID ITEMS

Report Date 3/17/22

LINE	BID CODE	ALT	DESCRIPTION	QUANTITY	UNIT	UNIT PRIC	FP	AMOUNT
1490	24955ED		REMOVE SIGNAL EQUIPMENT (7-9006.30 US 68 AT FT HARRODS)	1.00	EACH		\$	
1500	24955ED		REMOVE SIGNAL EQUIPMENT (7-9012.70 US 27 AT HAGGARD LN)	1.00	EACH		\$	
1510	24955ED		REMOVE SIGNAL EQUIPMENT (7-9012.70 US 27 AT I-75 NORTHBOUND ON RAMP)	1.00	EACH		\$	
1520	24955ED		REMOVE SIGNAL EQUIPMENT (7-9012.70 US 27 AT I-75 SB RAMP ON RAMP)	1.00	EACH		\$	
1530	24955ED		REMOVE SIGNAL EQUIPMENT (7-9012.90 US 27 AT EDGEWOOD DRIVE)	1.00	EACH		\$	
1540	24955ED		REMOVE SIGNAL EQUIPMENT (FAYETTE MAN O' WAR BLVD @ PARKERS MILL RD)	1.00	EACH		\$	
1550	24963ED		LOOP TEST	6.00	EACH		\$	

Section: 0006 - DEMOBILIZATION

LINE	BID CODE	ALT	DESCRIPTION	QUANTITY	UNIT	UNIT PRIC	FP	AMOUNT
1560	02569		DEMOBILIZATION	1.00	LS		\$	