



COMMONWEALTH OF KENTUCKY
TRANSPORTATION CABINET
www.transportation.ky.gov/

Andy Beshear
GOVERNOR

Jim Gray
SECRETARY

November 29, 2021

CALL NO. 300
CONTRACT ID NO. 212496
ADDENDUM # 1

Subject: Allen County, FD05 002 031E 013-020
Letting December 10, 2021

- (1) Revised - Typical Sections - Pages 39-42 of 66
- (2) Revised - Proposal Bid Items - Page 66 of 66

Proposal revisions are available at <http://transportation.ky.gov/Construction-Procurement/>.

If you have any questions, please contact us at 502-564-3500.

Sincerely,

Rachel Mills,

A handwritten signature in cursive script that reads "Rachel Mills".

Rachel Mills, P.E.
Director
Division of Construction Procurement


RM:mr
Enclosures

TYPICAL SECTION

ALLEN COUNTY

FD05 002 031E 013-020

Milepoints:
 13.129-13.971

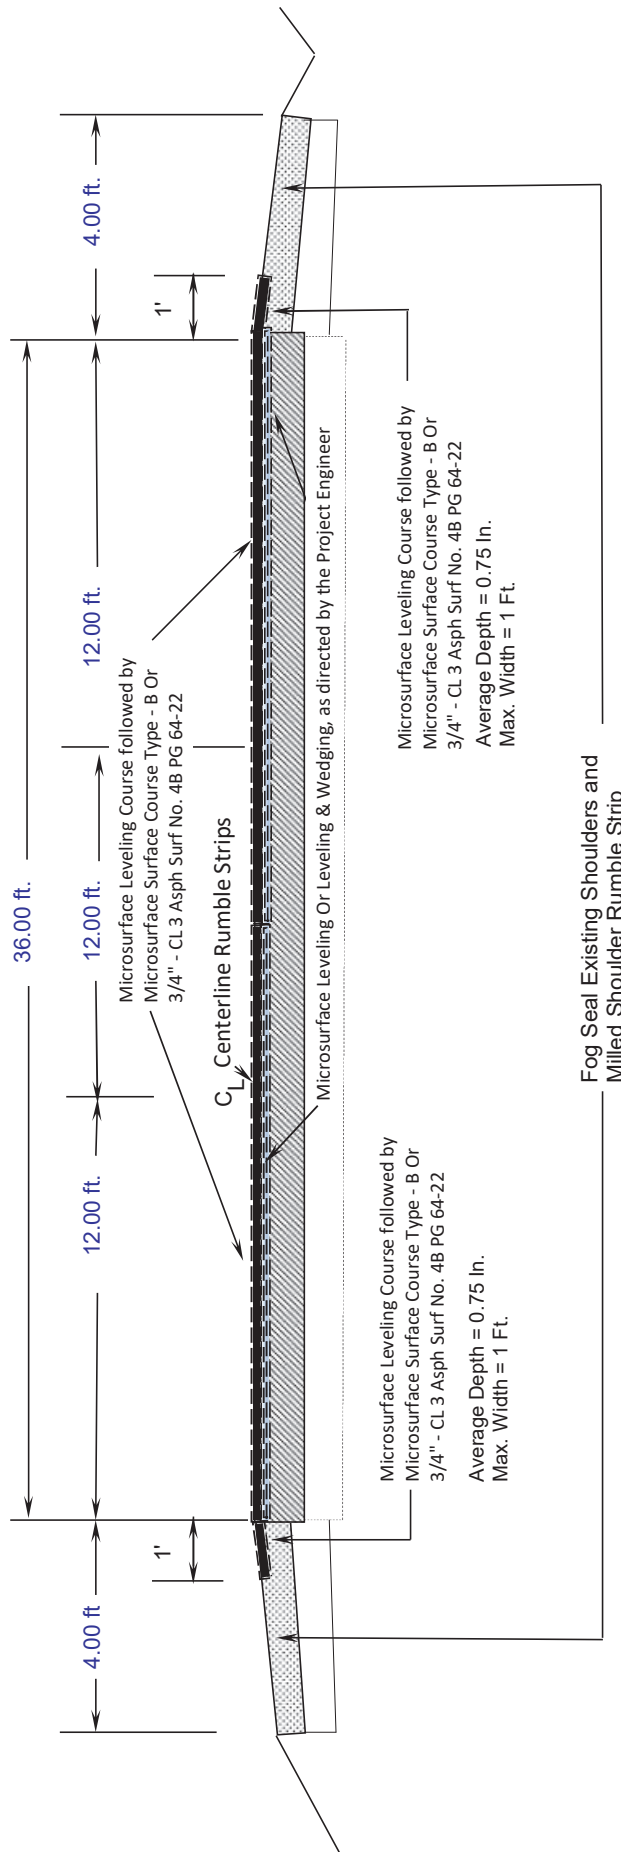

Do not cover rumble strips.


*Centerline Rumble Strip shall be shallow cut 3/8 Max Depth

***Use DGA where EOP dropoff exceeds 1 inch and/or as Engineer directs.**

TYPICAL SECTION

ALLEN COUNTY
 FD05 002 031E 013-020

Milepoints:
 13.971-18.340, 18.928-19.189

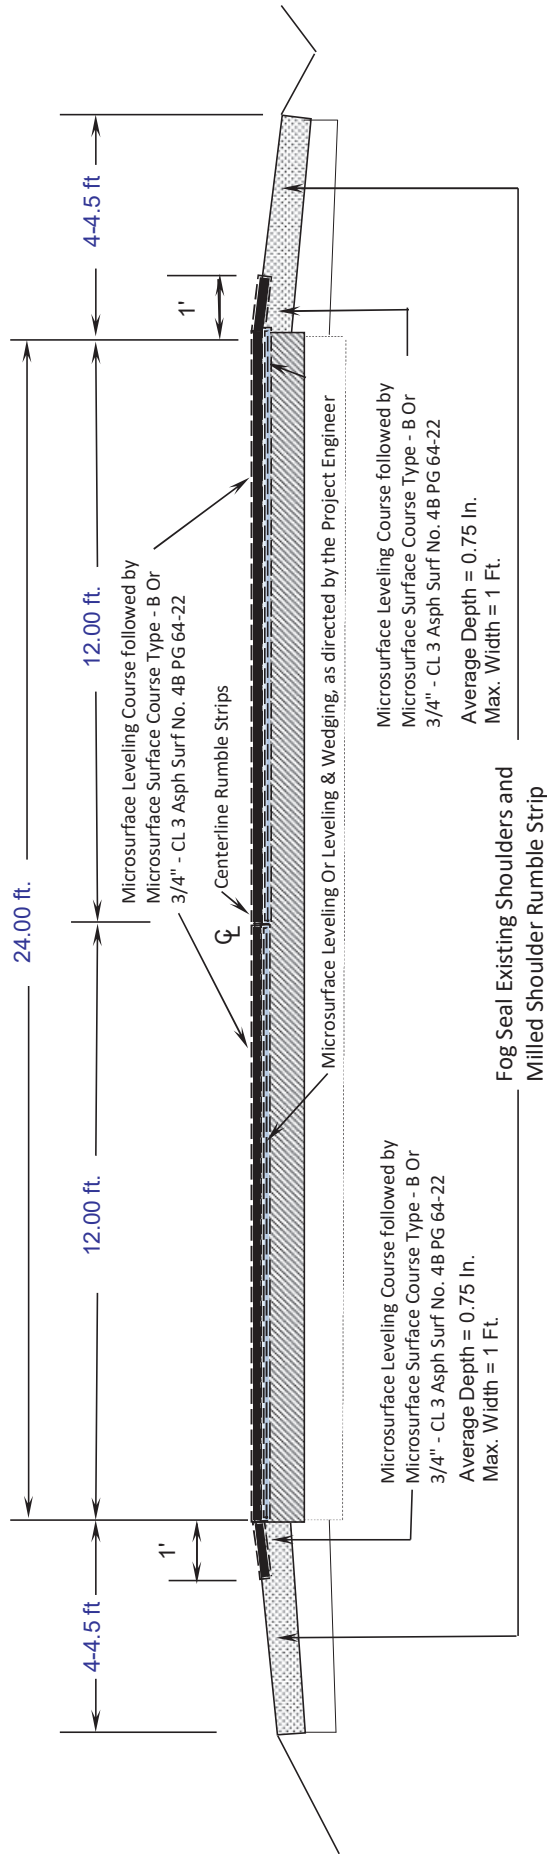

Do not cover rumble strips.

***Centerline Rumble Strip shall be shallow cut 3/8 Max Depth**

***Use DGA where EOP dropoff exceeds 1 inch and/or as Engineer directs.**


TYPICAL SECTION

ALLEN COUNTY

FD05 002 031E 013-020

Milepoints:

18.34-18.525, 18.757-18.928

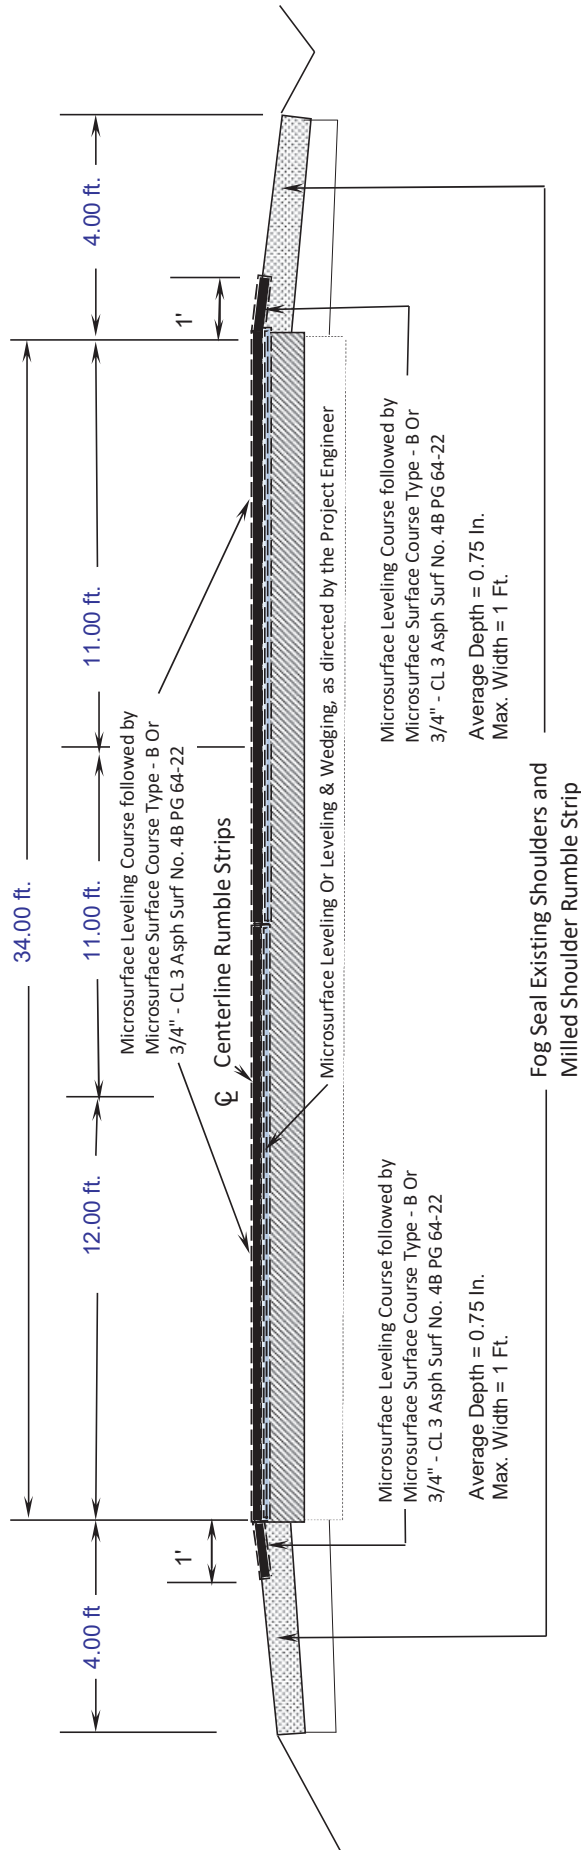

Do not cover rumble strips.

***Centerline Rumble Strip shall be shallow cut 3/8 Max Depth**


***Use DGA where EOP dropoff exceeds 1 inch and/or as Engineer directs.**

TYPICAL SECTION

ALLEN COUNTY

FD04 002 031E 013-020

Milepoints:
 18.525-18.757

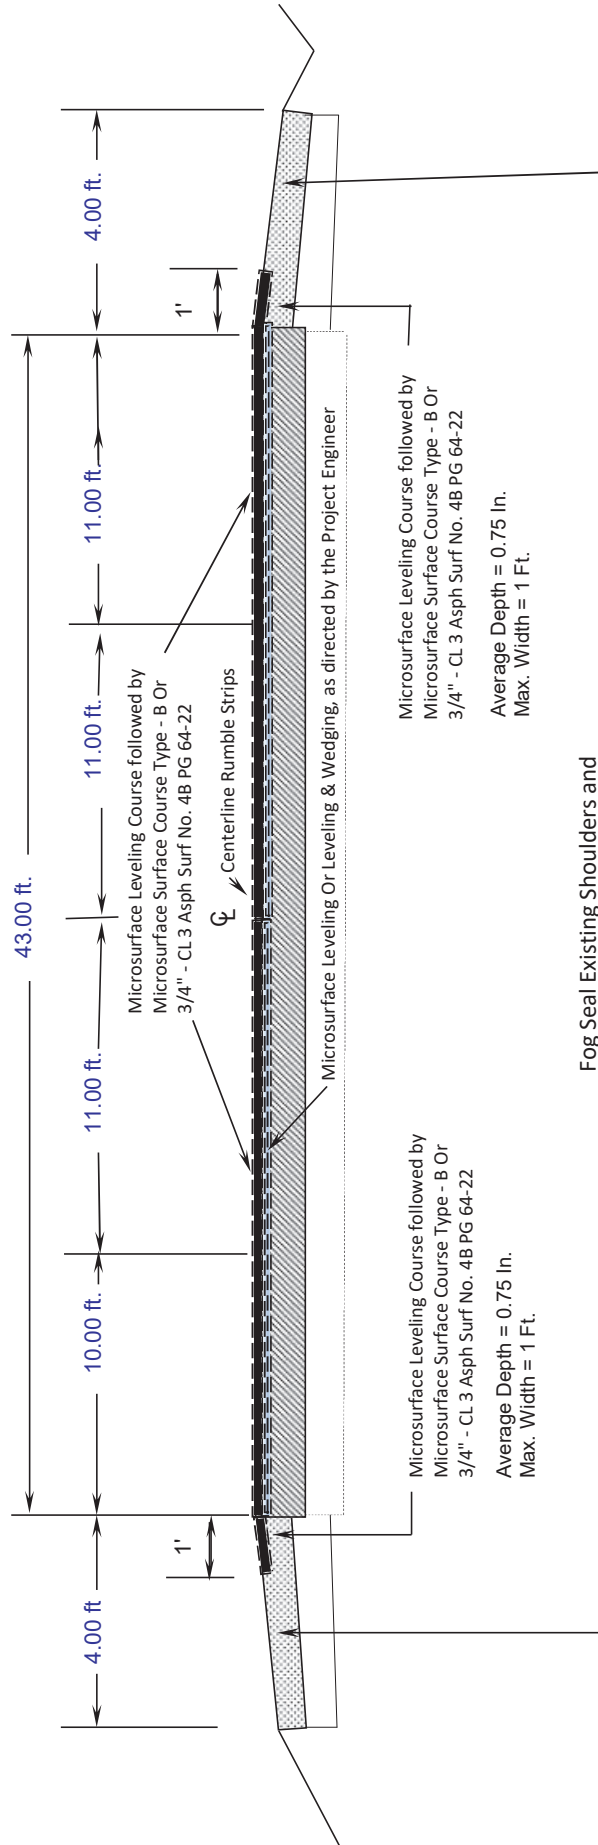

***Centerline Rumble Strip shall be shallow cut 3/8 Max Depth**

***Use DGA where EOP dropoff exceeds 1 inch and/or as Engineer directs.**

PROPOSAL BID ITEMS

Report Date 11/29/21

Section: 0001 - MICROSURFACE

LINE	BID CODE	ALT	DESCRIPTION	QUANTITY	UNIT	UNIT PRIC	FP	AMOUNT
0010	06510		PAVE STRIPING-TEMP PAINT-4 IN (MICROSURFACE)	234,745.00	LF		\$	
0020	21652EN		MICROSURFACING-LEVELING COURSE	136,623.00	SQYD		\$	
0030	24957EC		MICROSURFACING-SURFACE COURSE - TYPE B	112,630.00	SQYD		\$	

Section: 0002 - THINLAY

LINE	BID CODE	ALT	DESCRIPTION	QUANTITY	UNIT	UNIT PRIC	FP	AMOUNT
0040	00190		LEVELING & WEDGING PG64-22	1,283.00	TON		\$	
0050	02676		MOBILIZATION FOR MILL & TEXT	1.00	LS		\$	
0060	02677		ASPHALT PAVE MILLING & TEXTURING	15.00	TON		\$	
0070	06510		PAVE STRIPING-TEMP PAINT-4 IN (THINLAY)	135,165.00	LF		\$	
0080	23307EC		CL3 ASPH SURF NO.4B PG64-22	4,700.00	TON		\$	
0090	24970EC		ASPHALT MATERIAL FOR TACK NON-TRACKING	50.00	TON		\$	

Section: 0003 - ROADWAY

LINE	BID CODE	ALT	DESCRIPTION	QUANTITY	UNIT	UNIT PRIC	FP	AMOUNT
0095	00001		DGA BASE (ADDED 11-29-2021)	1,650.00	TON		\$	
0100	02562		TEMPORARY SIGNS	390.00	SQFT		\$	
0110	02650		MAINTAIN & CONTROL TRAFFIC	1.00	LS		\$	
0120	02671		PORTABLE CHANGEABLE MESSAGE SIGN	2.00	EACH		\$	
0130	02775		ARROW PANEL	1.00	EACH		\$	
0140	06542		PAVE STRIPING-THERMO-6 IN W	67,005.00	LF		\$	
0150	06543		PAVE STRIPING-THERMO-6 IN Y	32,575.00	LF		\$	
0160	06568		PAVE MARKING-THERMO STOP BAR-24IN	86.00	LF		\$	
0170	20458ES403		CENTERLINE RUMBLE STRIPS	31,997.00	LF		\$	
0180	22950NN		PAVE MARKING-THERMO STOP	2.00	EACH		\$	
0190	23071EN		OVERBAND CRACK SEALING	45,895.00	LB		\$	
0200	23607EC		PAVE MARK THERMO-LANE REDUCTION ARROW	4.00	EACH		\$	
0210	24878EC		ASPHALT EMULSION FOR FOG SEAL	16.00	TON		\$	

Section: 0004 - DEMOBILIZATION

LINE	BID CODE	ALT	DESCRIPTION	QUANTITY	UNIT	UNIT PRIC	FP	AMOUNT
0220	02569		DEMOBILIZATION	1.00	LS		\$	