



TRANSPORTATION CABINET

Frankfort, Kentucky 40622
www.transportation.ky.gov/

Steven L. Beshear
Governor

Michael W. Hancock, P.E.
Secretary

January 15, 2015

CALL NO. 301
CONTRACT ID NO. 151301
ADDENDUM # 1

Subject: Franklin County, FD39 037 0060 011-012
Letting January 30, 2015

(1) Revised - Typical Section - Page 14 of 109

Proposal revisions are available at <http://transportation.ky.gov/Construction-Procurement/>.

If you have any questions, please contact us at 502-564-3500.

Sincerely,

A handwritten signature in blue ink that reads "Diana Castle Radcliffe".

Diana Castle Radcliffe
Director
Division of Construction Procurement

DR:ks
Enclosures




An Equal Opportunity Employer M/F/D


COUNTY OF	ITEM NO.	SHEET NO.
FRANKLIN		

TYPICAL SECTIONS

US 60

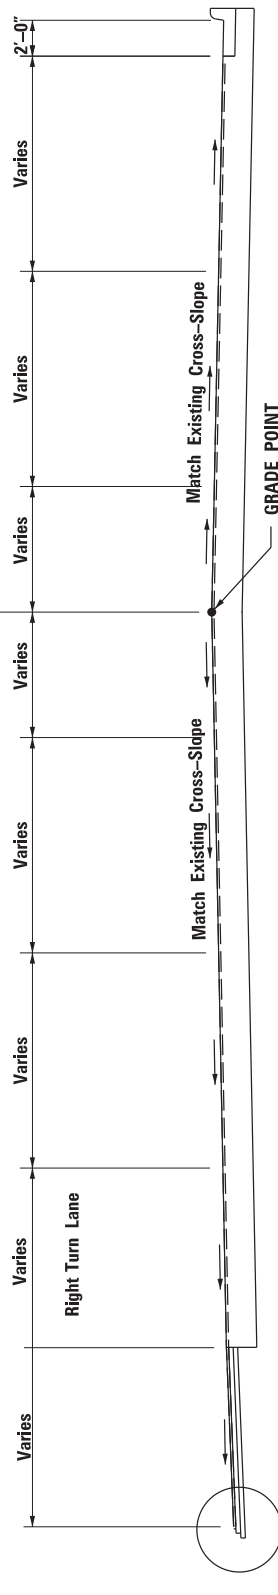

DETAIL "A"

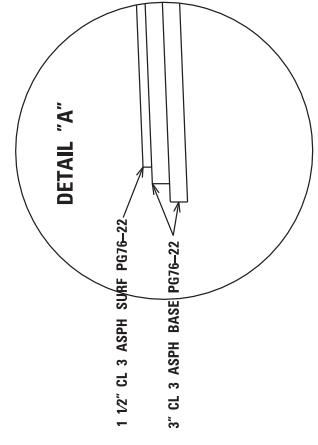

RIGHT TURN LANE

- STATION 103 + 40 TO STATION 106 + 50 (10.5 FT TURN LANE) – STORAGE
- STATION 106 + 50 TO STATION 109 + 21.5 – LANE TO BE DROPPED
- FULL DEPTH PAVEMENT ON PARTIAL SHOULDER STATION 103 + 45 TO STATION 109 + 21.5
- STATION 110 + 22 TO STATION 110 + 97 (10.0 FT TURN LANE) – STORAGE
- STATION 110 + 97 TO STATION 111 + 47 – TAPER
- FULL DEPTH PAVEMENT ON SHOULDER STATION 110 + 20 TO STATION 111 + 46 (WHITE CASTLE ENTRANCE)

SURFACING SCHEDULE	
ASPH. PAVE MILLING & TEXTURING.....	1 1/2"
CL3 ASPH SURF 0.38A PG 76-22.....	1 1/2"

NOT TO SCALE

US 60
TYPICAL SECTIONS