



Andy Beshear
GOVERNOR

TRANSPORTATION CABINET

200 Mero Street
Frankfort, Kentucky 40601

Jim Gray
SECRETARY

December 11, 2023

CALL NO. 308
CONTRACT ID NO. 232442
ADDENDUM # 1

Subject: Pulaski County, FD05 100 0027 021-031
Letting December 14, 2023

(1) Revised - Typical Section - Pages 44-45 of 71

Proposal revisions are available at <http://transportation.ky.gov/Construction-Procurement/>.

If you have any questions, please contact us at 502-564-3500.

Sincerely,


Rachel Mills,

A handwritten signature in black ink that reads "Rachel Mills".

Rachel Mills, P.E.
Director
Division of Construction Procurement


RM:mr
Enclosures

**Pulaski County
TYPICAL SECTION
FD05 100 0027 021-031
MP's 21.900 to 29.699**

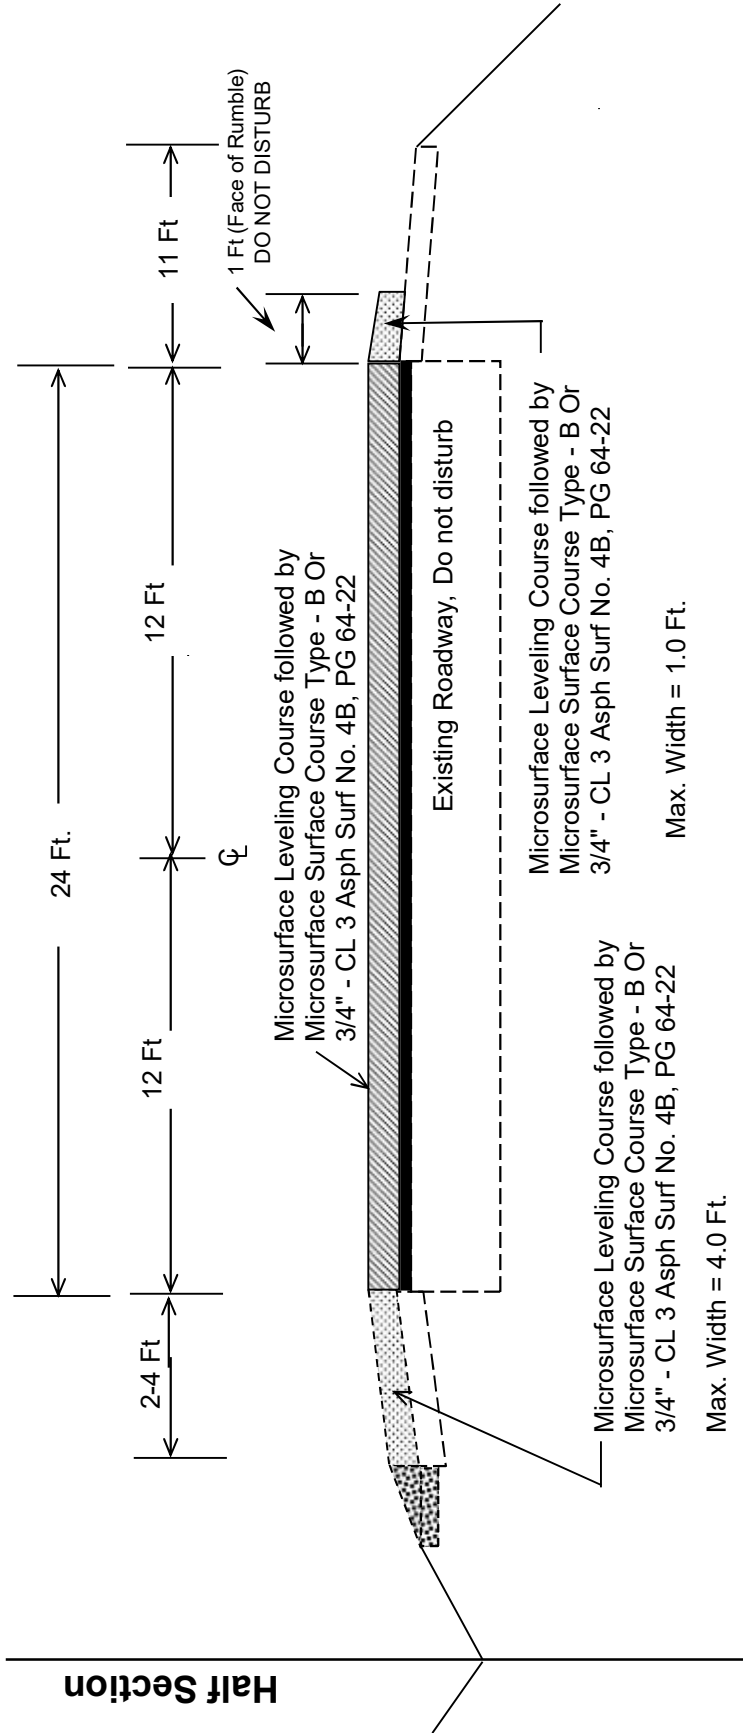

***Where Existing Site Conditions Permit**

Pulaski County
FD05 100 0027 021-031
TYPICAL SECTION
MP's 29.699 - 30.869

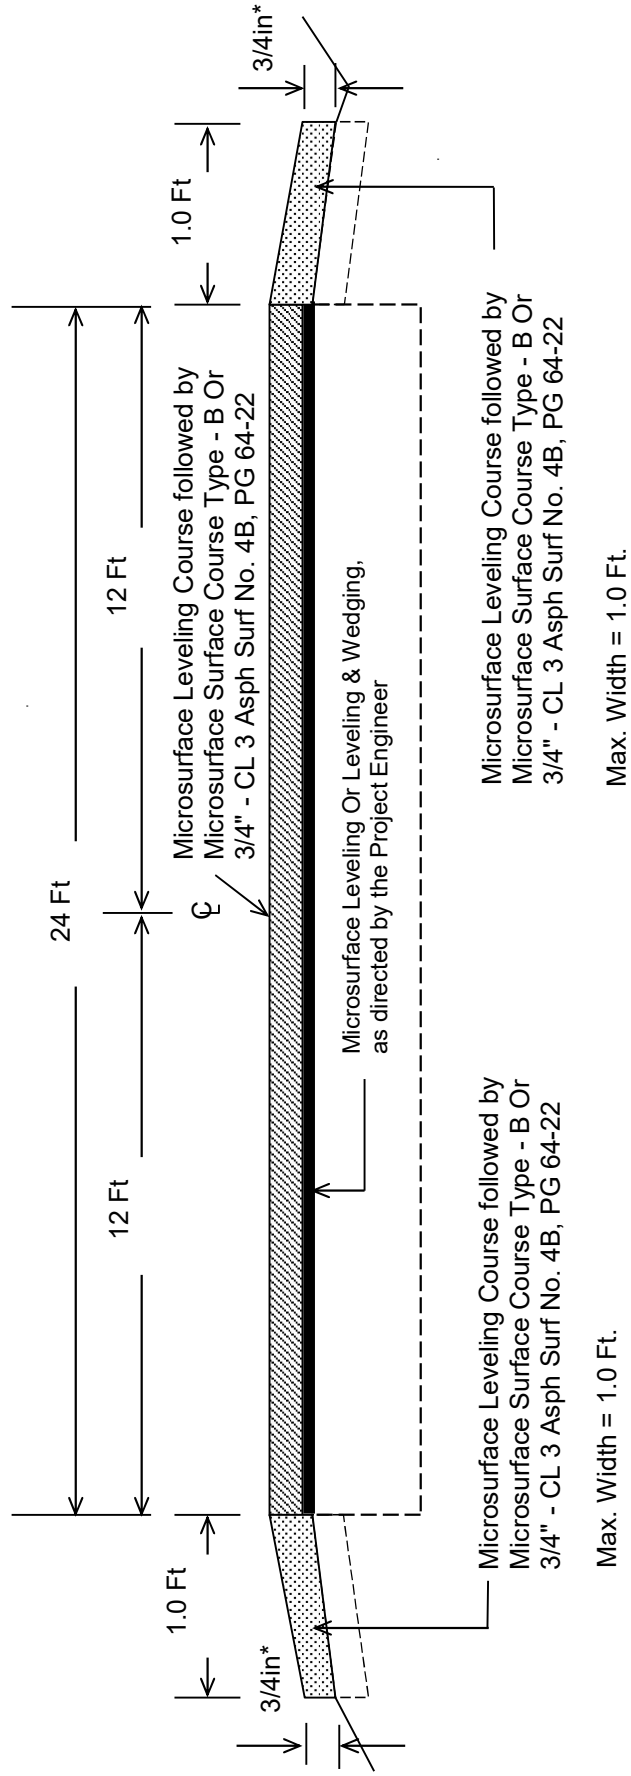

***Where Existing Site Conditions Permit**