



Andy Beshear
GOVERNOR

TRANSPORTATION CABINET

200 Mero Street
Frankfort, Kentucky 40601

Jim Gray
SECRETARY

March 13, 2023

CALL NO. 412
CONTRACT ID NO. 233025
ADDENDUM # 1

Subject: Warren County, 114GR22R079-CB06
Letting March 23, 2023

(1) Added - Typical Sections - Pages 47A-47B of 59

Proposal revisions are available at <http://transportation.ky.gov/Construction-Procurement/>.

If you have any questions, please contact us at 502-564-3500.

Sincerely,


Rachel Mills,

A handwritten signature in black ink that reads "Rachel Mills".

Rachel Mills, P.E.
Director
Division of Construction Procurement


RM:mr
Enclosures

WARREN COUNTY
CB06 114 1083 000-004

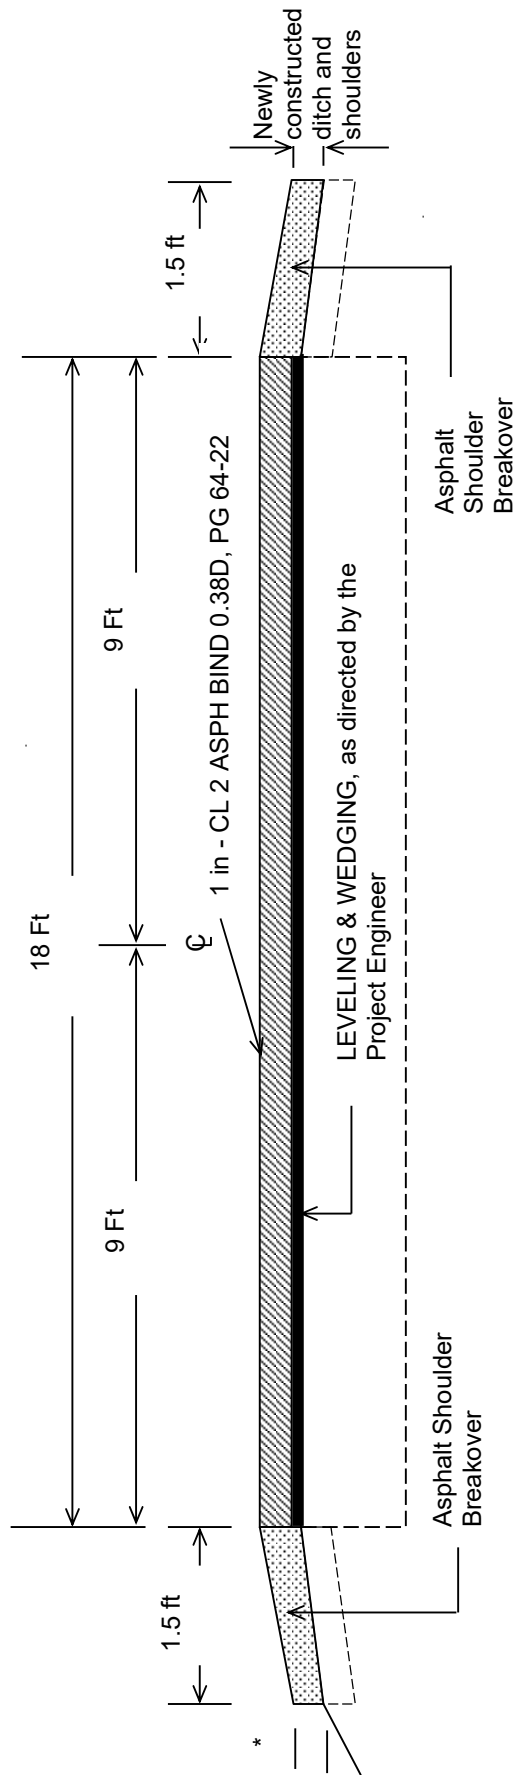

***Where Existing Site Conditions Permit, DGA Base to be used as directed by engineer to eliminate drop offs.**
***Edge of pavement to be tapered using the Durable Pavement Edge Shoe attachment**

DITCHING AND SHOULDERING SUMMARY
WARREN COUNTY
CB06 114 1083 000-004

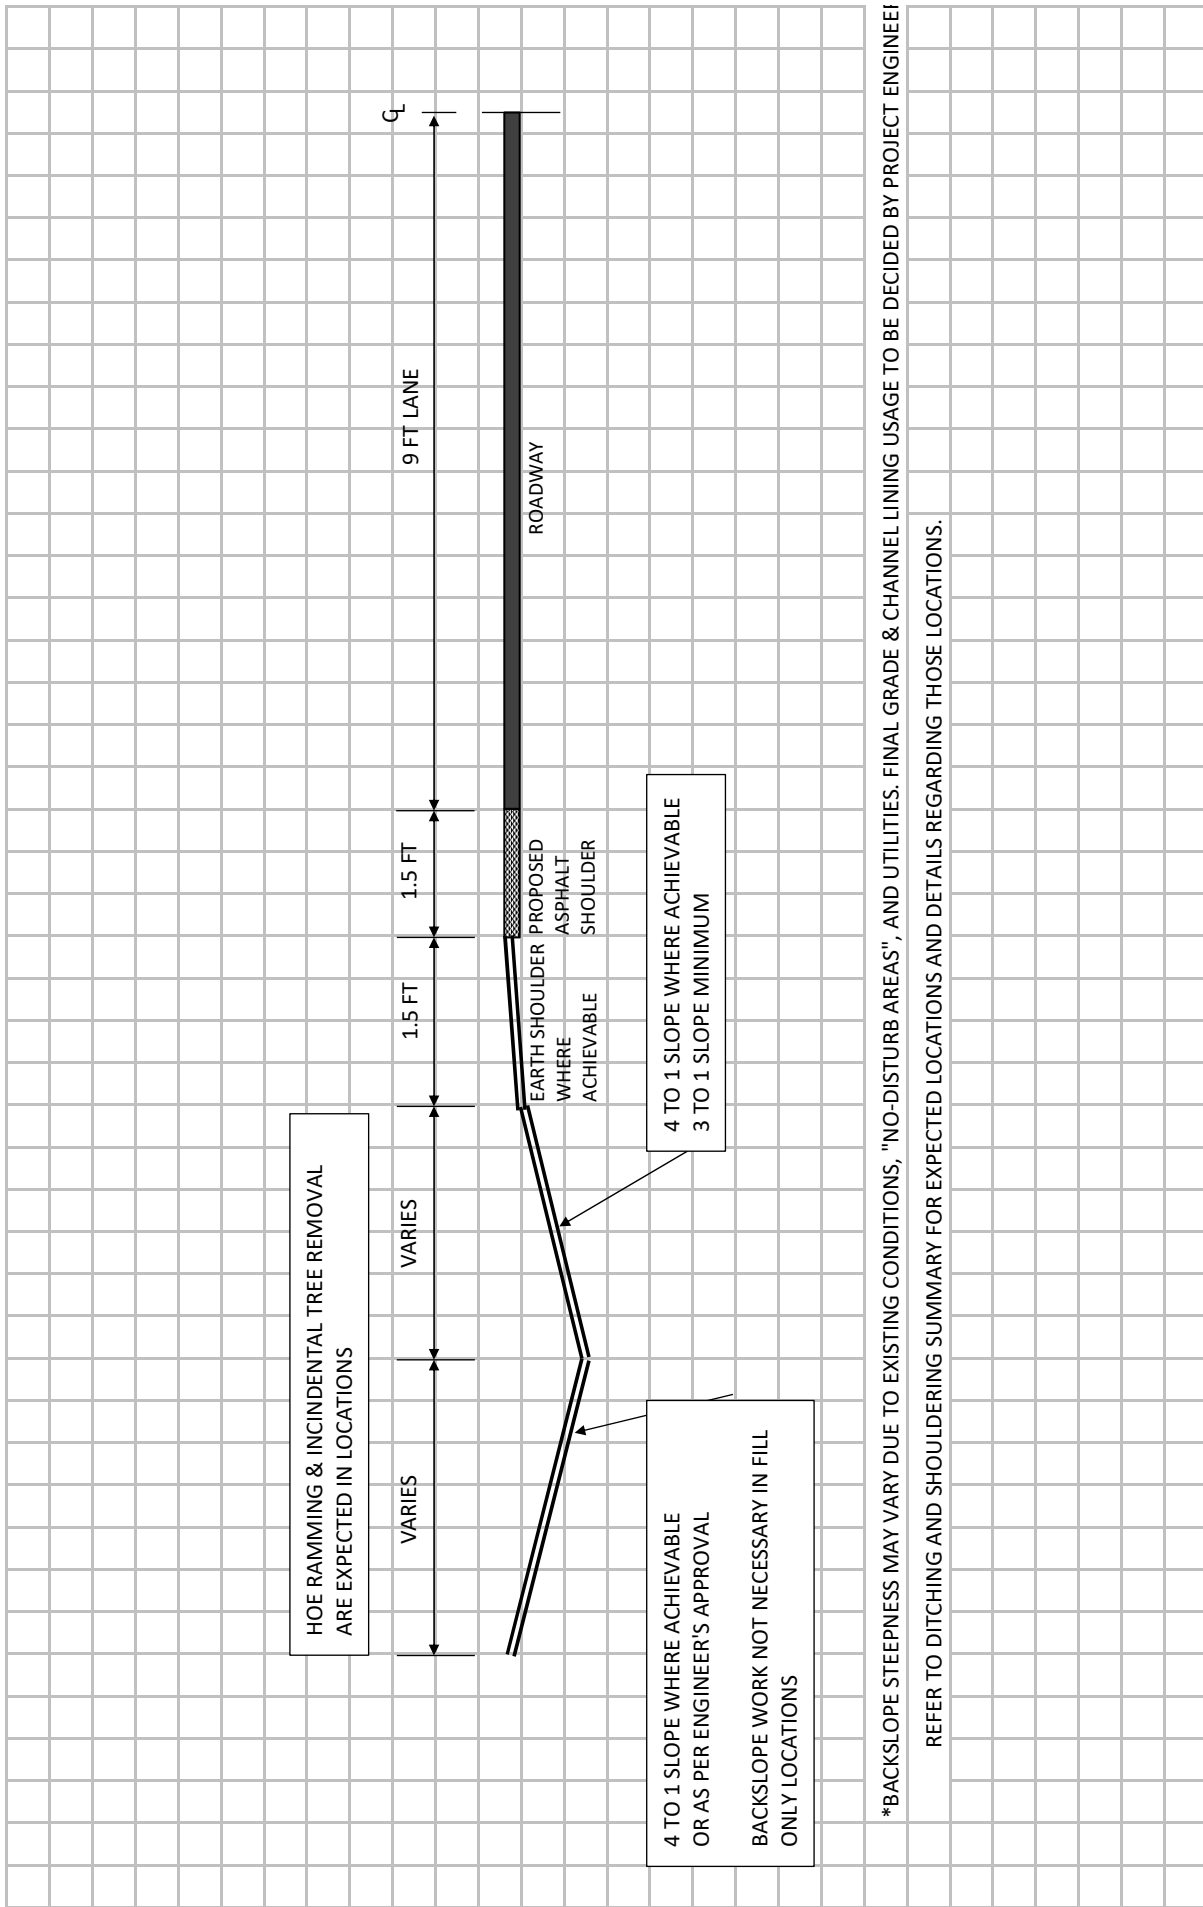

*BACKSLOPE STEEPNESS MAY VARY DUE TO EXISTING CONDITIONS, "NO-DISTURB AREAS", AND UTILITIES. FINAL GRADE & CHANNEL LINING USAGE TO BE DECIDED BY PROJECT ENGINEER REFER TO DITCHING AND SHOULDERING SUMMARY FOR EXPECTED LOCATIONS AND DETAILS REGARDING THOSE LOCATIONS.

ALL WORK IS TO REMAIN ON KYTC'S RIGHT OF WAY UNLESS PROPERTY OWNER'S CONSENT HAS BEEN ACKNOWLEDGED