


PROPOSED ALTERNATE

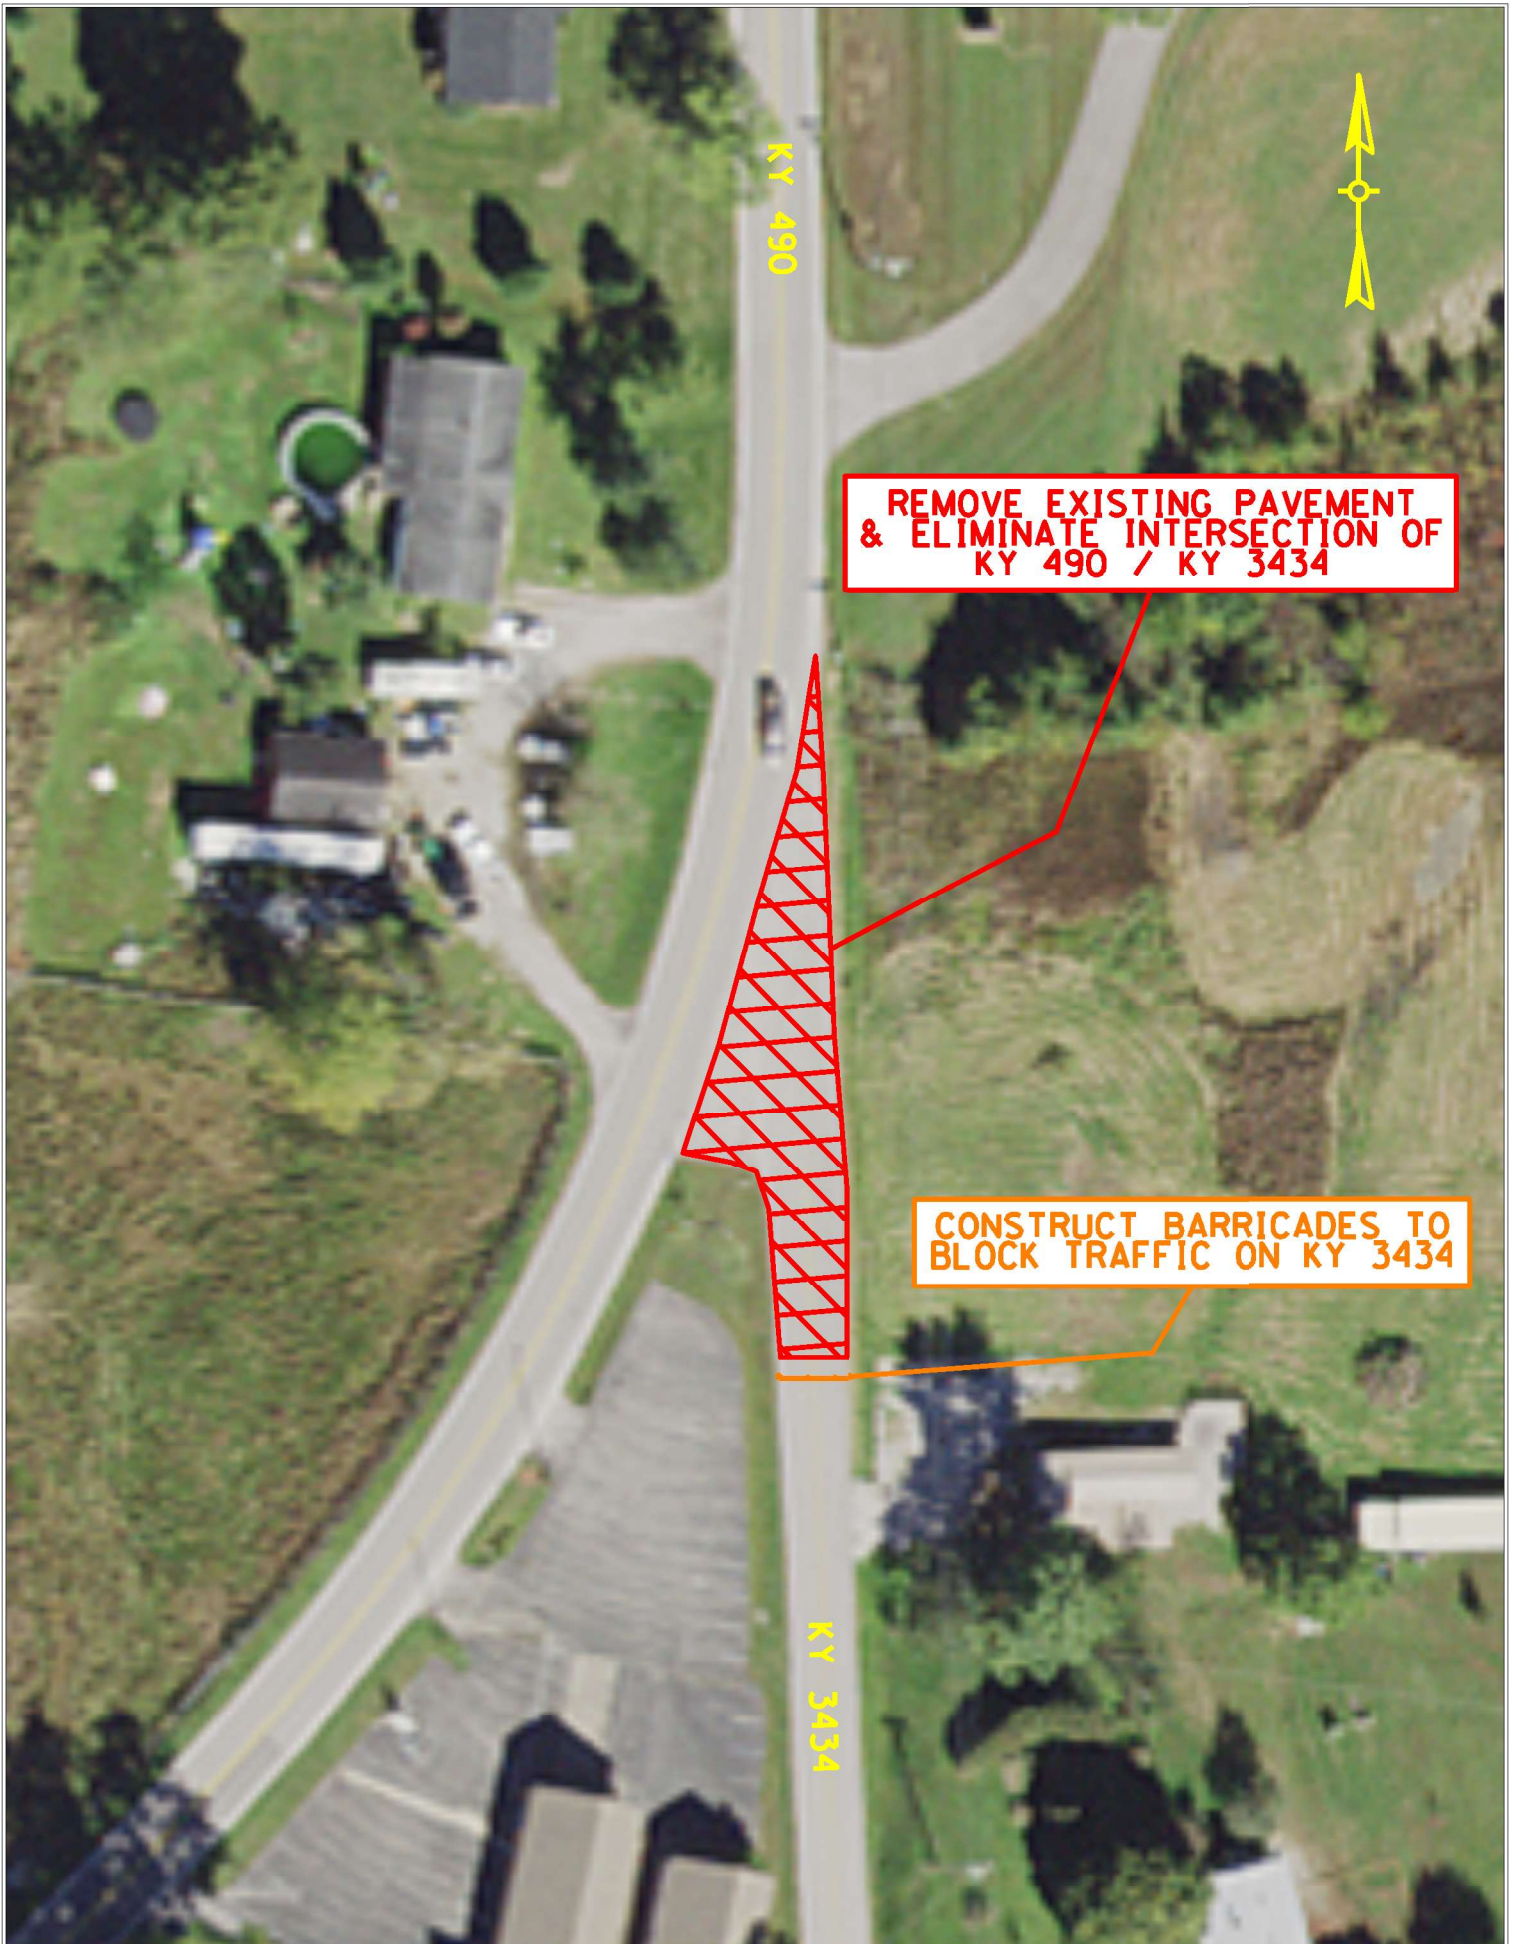

**REMOVE EXISTING PAVEMENT
& ELIMINATE INTERSECTION OF
KY 490 / KY 3434**

**CONSTRUCT BARRICADES TO
BLOCK TRAFFIC ON KY 3434**