

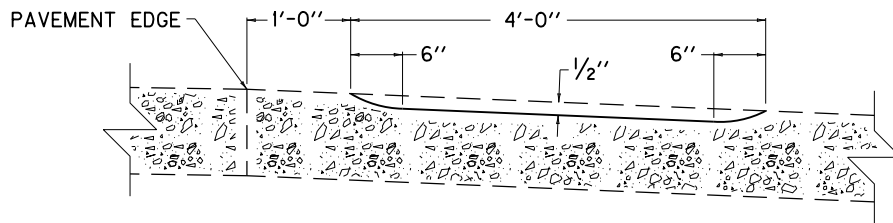


JOINTED PLAIN CONCRETE PAVED SHOULDER OR MEDIAN (DOWELLED) WITH JOINTED PLAIN CONCRETE MAINLINE PAVEMENT

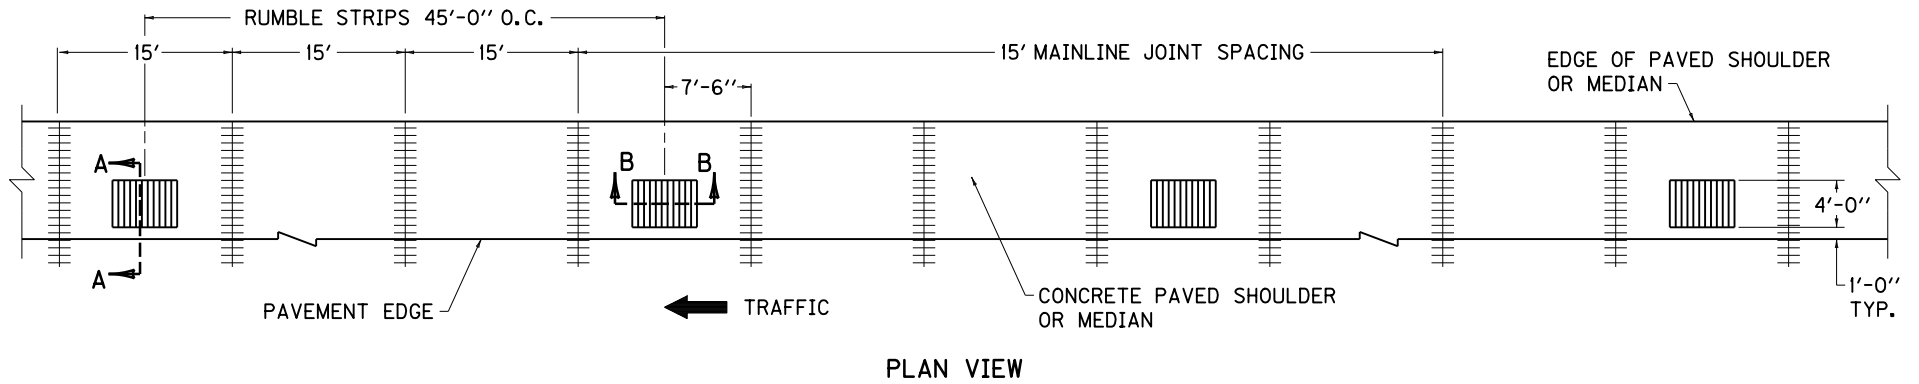

SECTION A-A

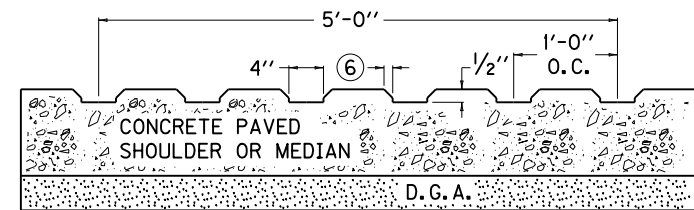

⑥ 1/4" BEVEL

SECTION B-B

NOTES

1. BID ITEM: RUMBLE STRIPS TYPE 3.
THE CONTRACT UNIT PRICE PER LINEAR FOOT FOR A SIX (6) STRIP UNIT SHALL INCLUDE ALL LABOR, MATERIALS AND INCIDENTALS NECESSARY TO COMPLETE ONE INSTALLATION.
2. THE GROOVED RUMBLE STRIPS SHALL BE CUT INTO THE CURED CONCRETE SHOULDER AS DETAILED ON THIS DRAWING.
3. THE GROOVE SHALL BE TAPERED OUT, SO AS TO PROVIDE POSITIVE DRAINAGE.
4. WHEN THE SHOULDER IS USED TO MAINTAIN TRAFFIC DURING CONSTRUCTION, THE RUMBLE STRIPS SHALL NOT BE CUT UNTIL THE MAINLINE IS OPENED TO TRAFFIC.

KENTUCKY DEPARTMENT OF HIGHWAYS	
RUMBLE STRIPS TYPE 3	
STANDARD DRAWING NO. RPM-145-03	
SUBMITTED: <i>Sam W. Starns</i>	12-2-02
<small>DIRECTOR DIVISION OF DESIGN</small>	<small>DATE</small>
APPROVED: <i>F. M. Youell</i>	12-2-02
<small>STATE HIGHWAY ENGINEER</small>	<small>DATE</small>