


**NOTES**

1. SEE CURRENT STD. DWG. [RPS-010](#) FOR JOINT SYMBOLS AND DETAIL.
2. LONGITUDINAL SAWED JOINT AT CENTER OF RAMP SHALL BE REQUIRED ONLY WHEN RAMP WIDTH EXCEEDS 16 FEET.

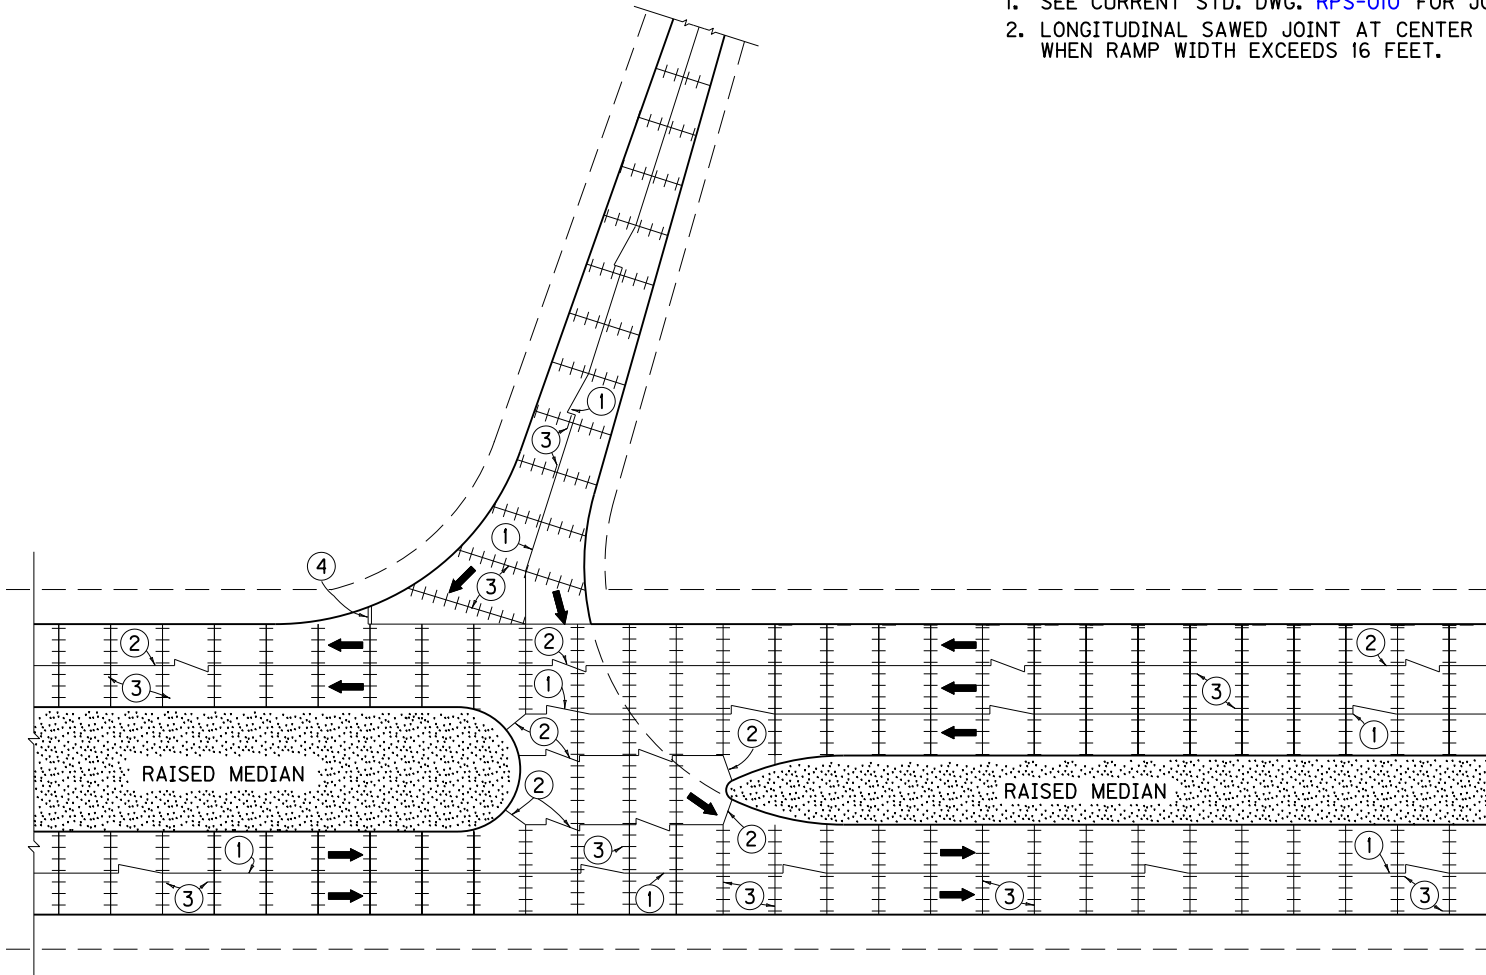

**INTERCHANGE RAMP DETAIL  
ENTRANCE TO MINOR FOUR LANE ROAD**

USE WITH CUR. STD. DWG.  
[RPS-010](#)

**KENTUCKY  
DEPARTMENT OF HIGHWAYS**

**CONCRETE  
PAVEMENT JOINTS  
TYPES AND SPACING**

STANDARD DRAWING NO. RPS-037-05

SUBMITTED: <i>Sam W. Stang</i>	12-2-02
<small>DIRECTOR DIVISION OF DESIGN</small>	<small>DATE</small>
APPROVED: <i>F. M. Youell</i>	12-2-02
<small>STATE HIGHWAY ENGINEER</small>	<small>DATE</small>