


ARRANGEMENT "A" (UNDIVIDED HIGHWAY)

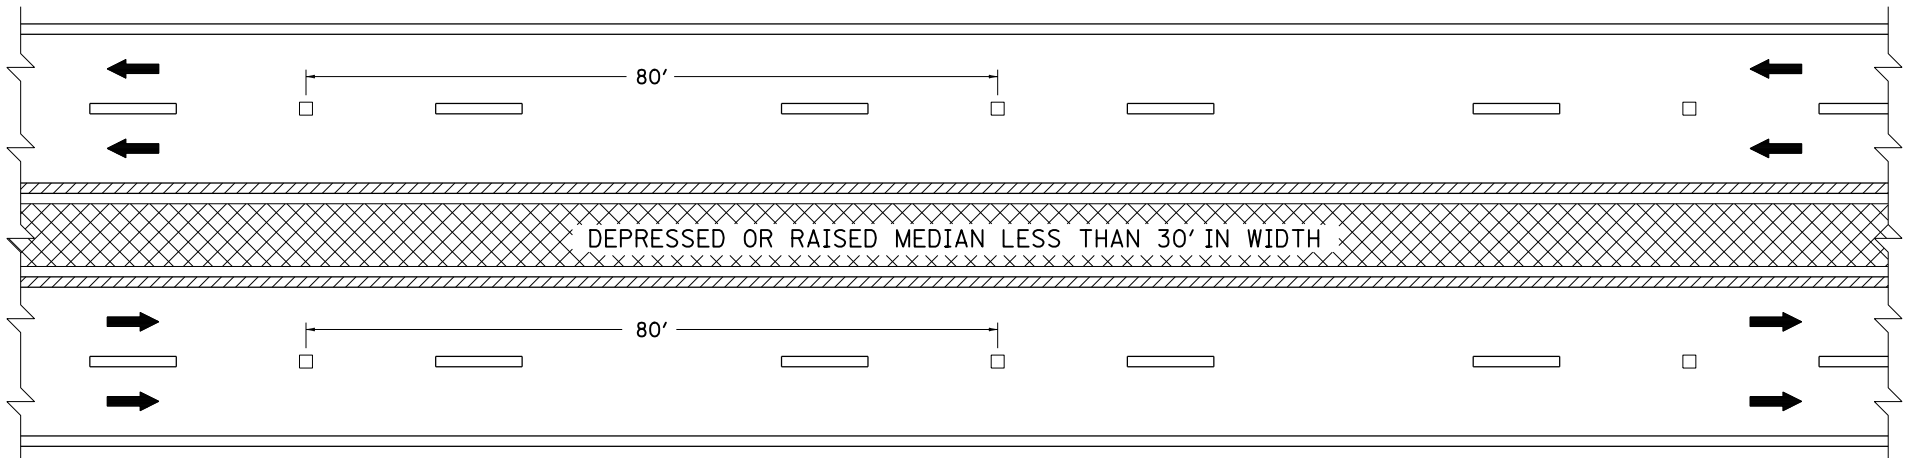

ARRANGEMENT "B" (DIVIDED HIGHWAY WITH DEPRESSED OR RAISED MEDIAN LESS THAN 30' IN WIDTH)

GENERAL NOTES

1. MARKERS INSTALLED WITH DOUBLE YELLOW CENTERLINES SHOULD BE PLACED BETWEEN THE TWO LINES.
2. MARKERS INSTALLED ALONG LANE LINES SHOULD BE PLACED BETWEEN AND IN LINE WITH THE SKIPS.
3. MARKERS SHALL NOT BE INSTALLED ON TOP OF THE PAVEMENT JOINT. OFFSET MARKERS A MINIMUM OF 2" FROM THE PAVEMENT JOINT. ENSURE THAT THE FINISHED LINE OF MARKERS IS STRAIGHT WITH MINIMAL LATERAL DEVIATION. MARKERS MAY BE ELIMINATED AT THE DISCRETION OF THE ENGINEER.

LEGEND	
⊠	TYPE V BI-DIRECTIONAL (YELLOW)
□	TYPE V MONO-DIRECTIONAL (WHITE)
▨	MARKINGS (YELLOW)
▭	MARKINGS (WHITE)
⊞	DEPRESSED OR RAISED MEDIAN

DRAWING NOT TO SCALE

KENTUCKY	
DEPARTMENT OF HIGHWAYS	
PAVEMENT MARKER ARRANGEMENTS MULTI-LANE ROADWAYS	
STANDARD DRAWING NO. TPM-100-02	
SUBMITTED BY <i>B. Allen Wolf</i>	DATE _____
DIRECTOR OF TRAFFIC OPERATIONS	DATE _____
APPROVED BY <i>[Signature]</i>	DATE _____
STATE HIGHWAY ENGINEER	DATE _____