



~ NOTES ~


- ① JUNCTION BOX IS PERMITTED, HOWEVER, IT SHALL BE INCIDENTAL TO THE WORK IF USED (SEE CUR. STD. DWG. RDX-001).

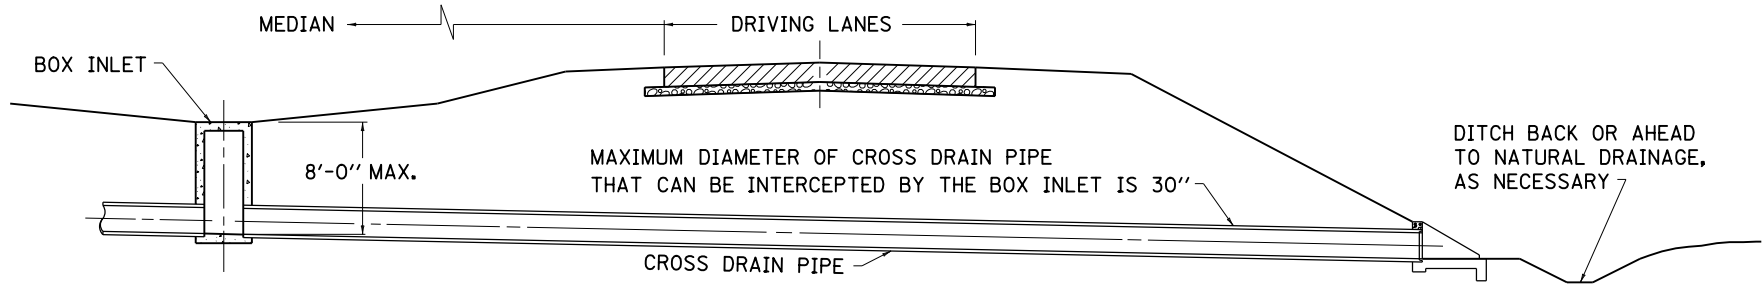

TYPICAL WHEN CROSS DRAINAGE PIPE IS 30" OR LESS IN DIAMETER AND FILL IS 8'-0" OR LESS IN DEPTH

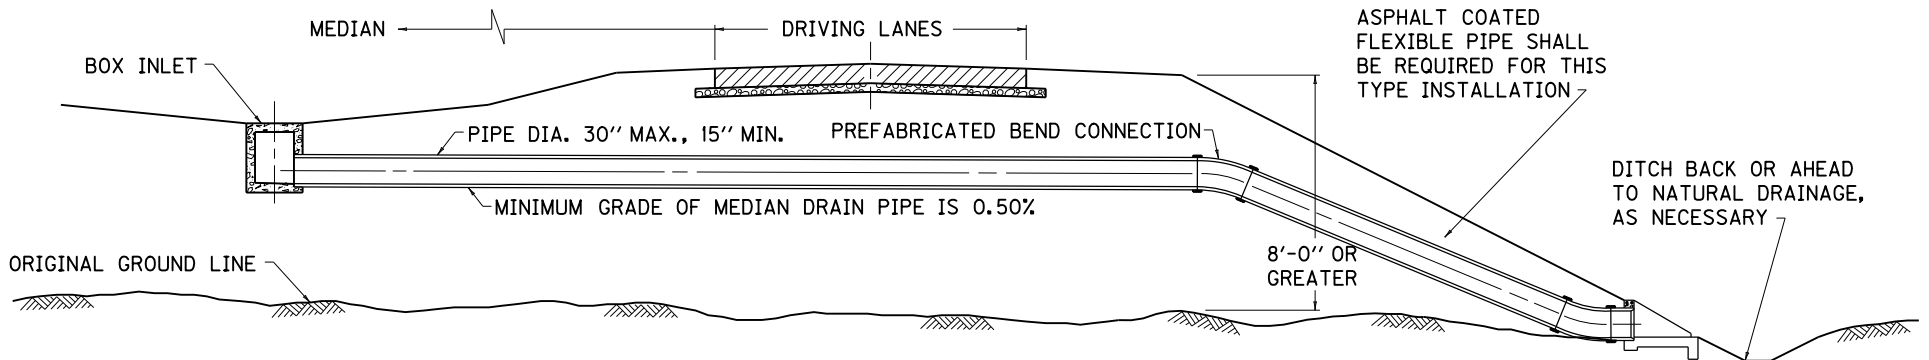

TYPICAL WHEN CROSS DRAINAGE PIPE IS 30" OR LESS IN DIAMETER AND FILL IS MORE THAN 8'-0" IN DEPTH

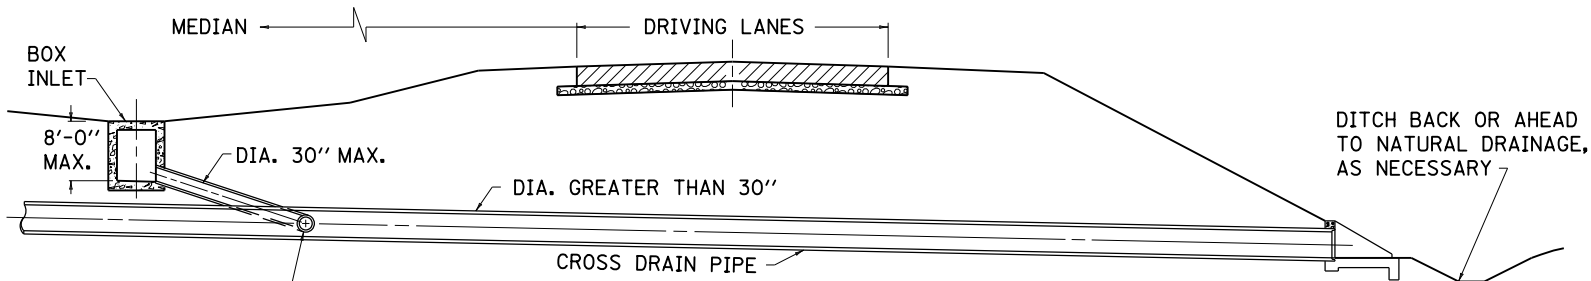

TYPICAL WHEN CROSS DRAINAGE PIPE IS GREATER THAN 30" IN DIAMETER

- ① PREFABRICATED OR PRECAST WYE OR TEE CONNECTION

USE WITH CUR. STD. DWG. RDX-001

KENTUCKY DEPARTMENT OF HIGHWAYS

TYPICAL MEDIAN DRAIN INSTALLATIONS

STANDARD DRAWING NO. RDI-045-02

SUBMITTED *William S. Gullett* 12-01-15
DIRECTOR, DIVISION OF DESIGN DATE

APPROVED *[Signature]* 12-01-15
STATE HIGHWAY ENGINEER DATE