


~ NOTES ~

1. SEE CUR. STD. DWG. [RPS-010](#) FOR JOINT SYMBOLS AND DETAIL.
2. A LONGITUDINAL SAWED JOINT AT THE CENTER OF A RAMP SHALL BE REQUIRED ONLY WHEN THE RAMP WIDTH EXCEEDS 16'.

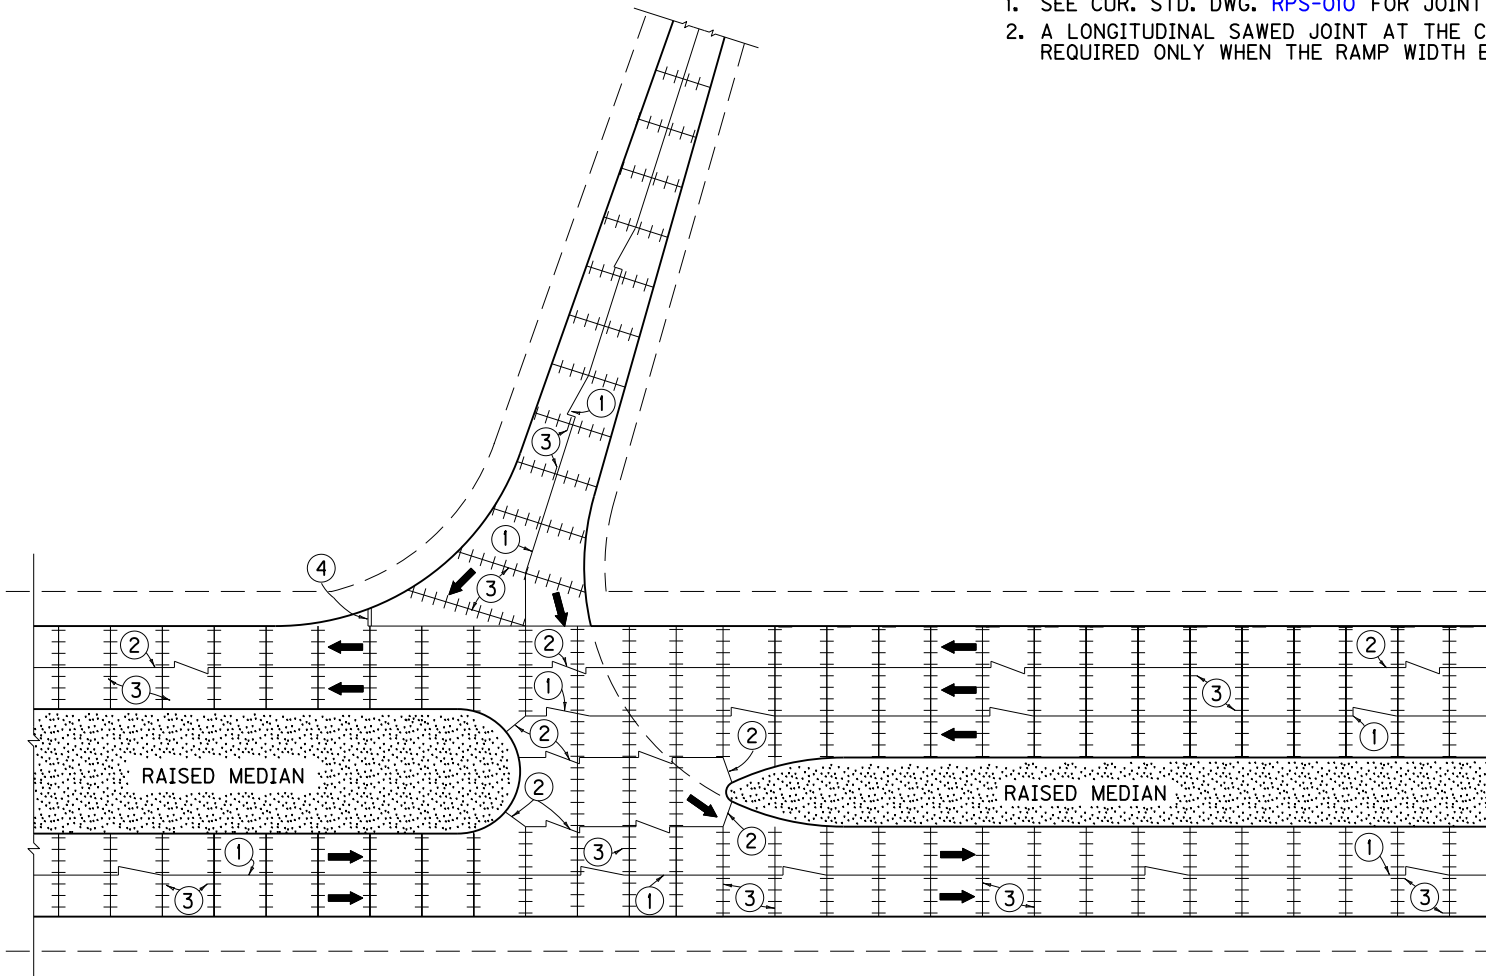

INTERCHANGE RAMP DETAIL
ENTRANCE TO MINOR FOUR LANE ROAD

USE WITH CUR. STD. DWG.
[RPS-010](#)

KENTUCKY DEPARTMENT OF HIGHWAYS	
CONCRETE PAVEMENT JOINTS TYPES AND SPACING	
STANDARD DRAWING NO. RPS-037-06	
SUBMITTED <i>William S. Gullett</i>	DATE 12-01-15
<small>DIRECTOR, DIVISION OF DESIGN</small>	
APPROVED <i>[Signature]</i>	DATE 12-01-15
<small>STATE HIGHWAY ENGINEER</small>	