


~ NOTES ~

1. A LONGITUDINAL SAWED JOINT AT THE CENTER OF A RAMP SHALL BE REQUIRED ONLY WHEN THE RAMP EXCEEDS 16' IN WIDTH.
2. SEE CUR. STD. DWG. [RPS-010](#) FOR JOINT SYMBOLS AND DETAIL.

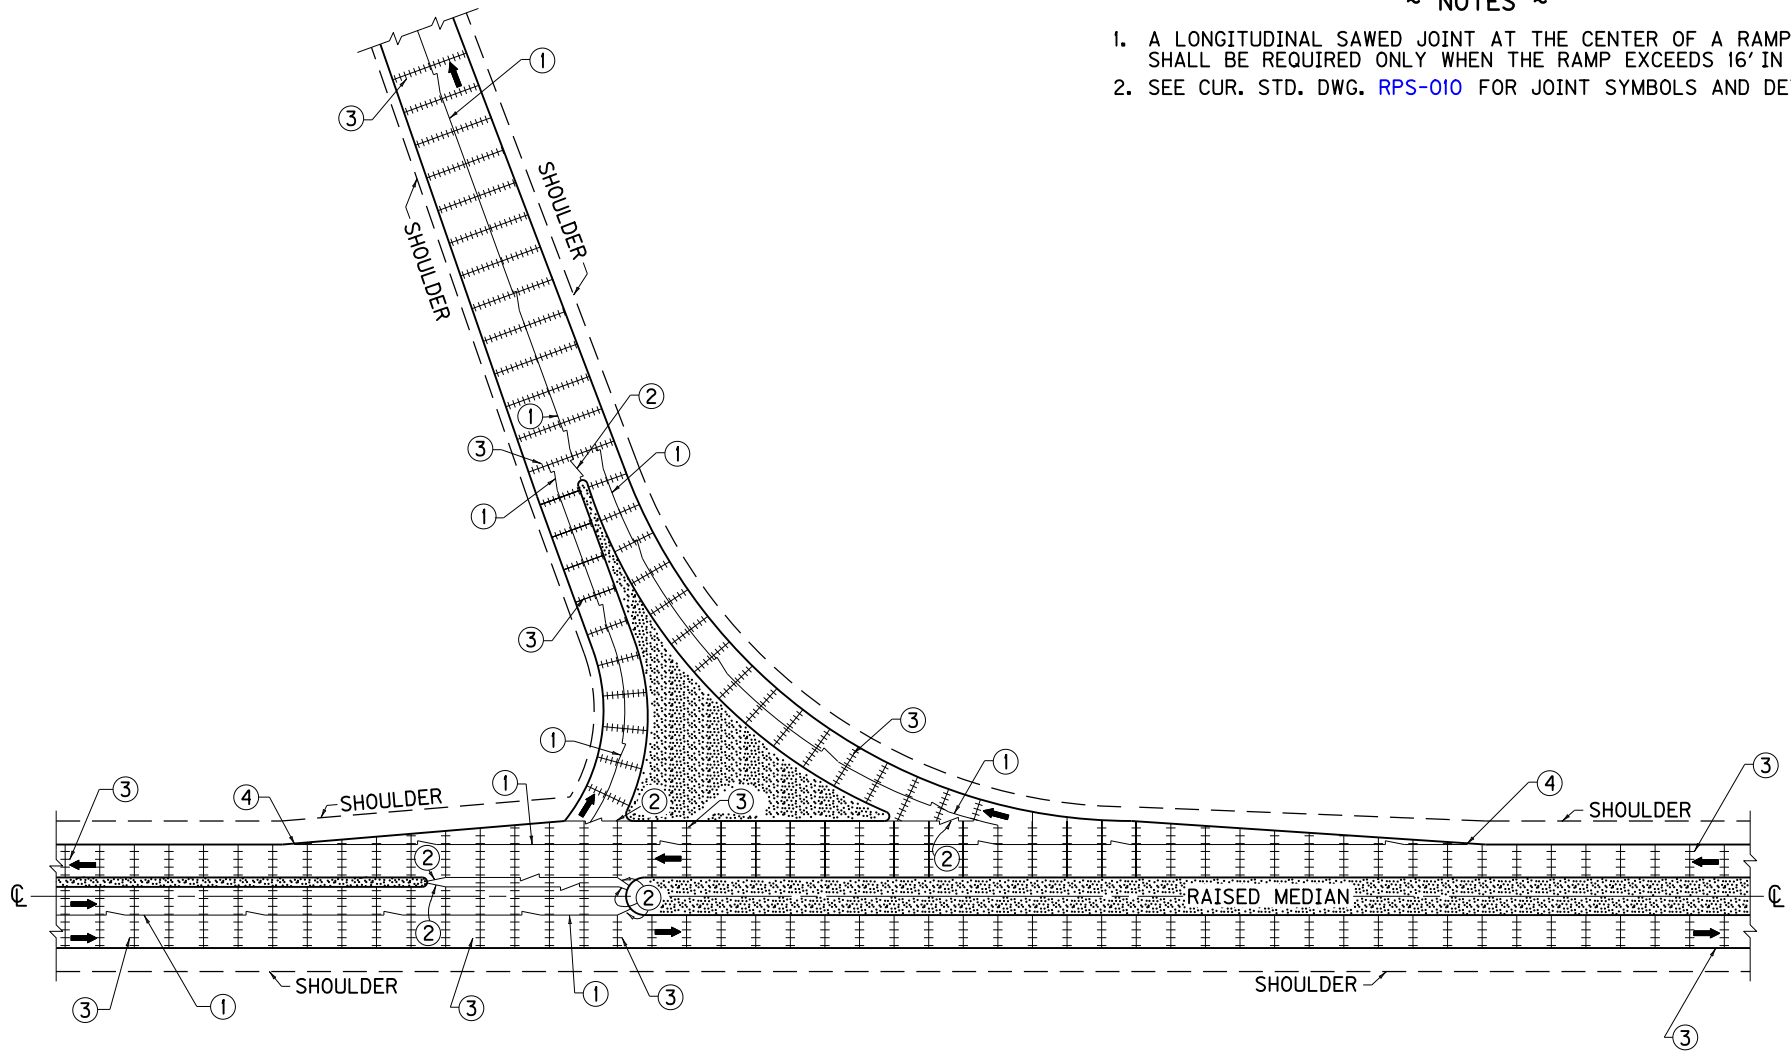

INTERCHANGE RAMP DETAIL  
EXIT FROM MINOR TWO LANE ROAD

USE WITH CUR. STD. DWG.  
[RPS-010](#)

KENTUCKY  
DEPARTMENT OF HIGHWAYS

CONCRETE  
PAVEMENT JOINTS  
TYPES AND SPACING

STANDARD DRAWING NO. RPS-038-06

SUBMITTED	<i>William S. Galbraith</i>	DATE	12-01-15
	DIRECTOR, DIVISION OF DESIGN		
APPROVED	<i>[Signature]</i>	DATE	12-01-15
	STATE HIGHWAY ENGINEER		