



COUNTY OF	ITEM NO.	SHEET NO.
WARREN	3-8852.00	R2A

# TYPICAL SECTIONS


PREPARED BY \_\_\_\_\_ DATE \_\_\_\_\_  
 CHECKED BY \_\_\_\_\_ DATE \_\_\_\_\_  
 APPROVED BY \_\_\_\_\_ DATE \_\_\_\_\_

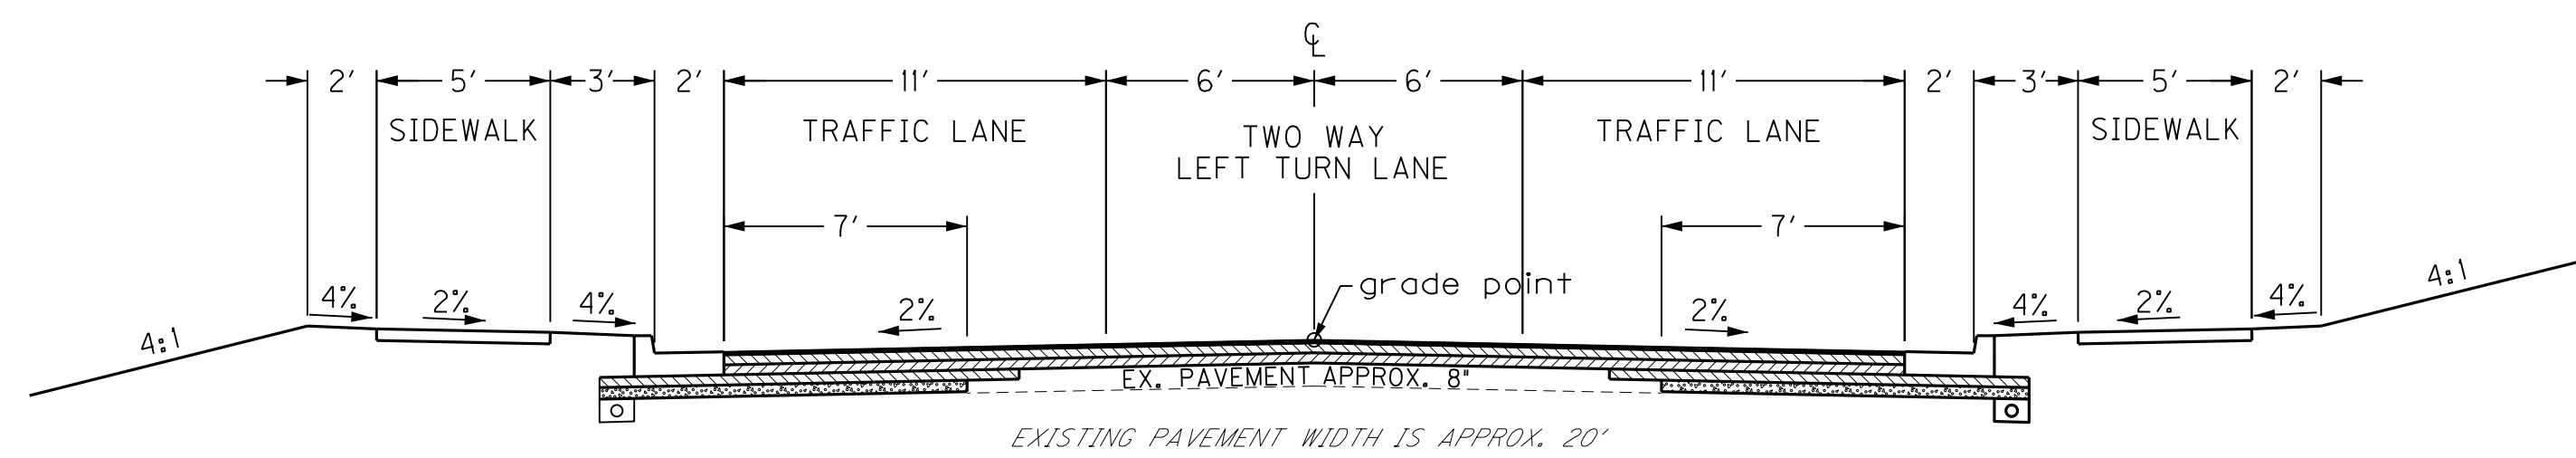

**3 LANE URBAN (NORMAL)**  
**STA. 255 + 76.34 TO STA. 342 + 50.00**

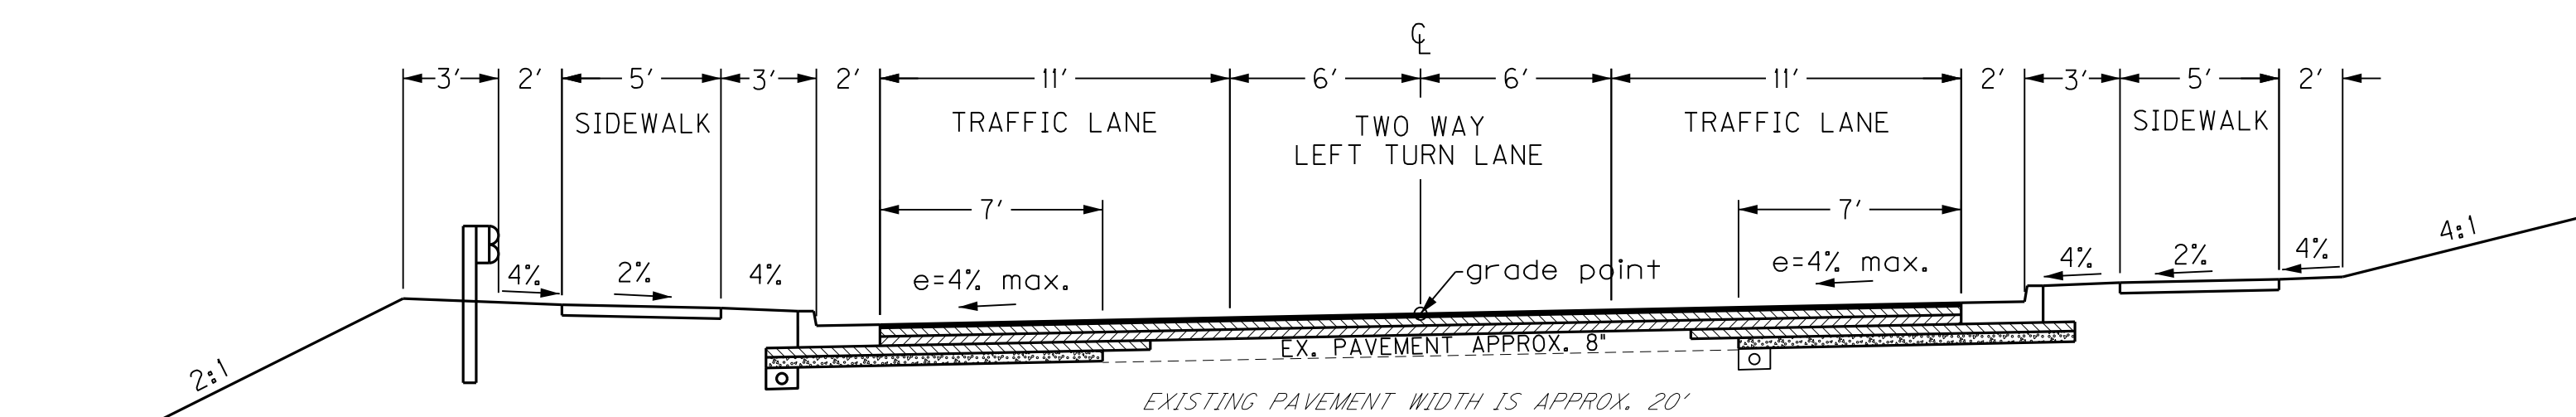

**3 LANE URBAN (SUPERELEVATED)**  
**STA. 255 + 76.34 TO STA. 342 + 50.00**

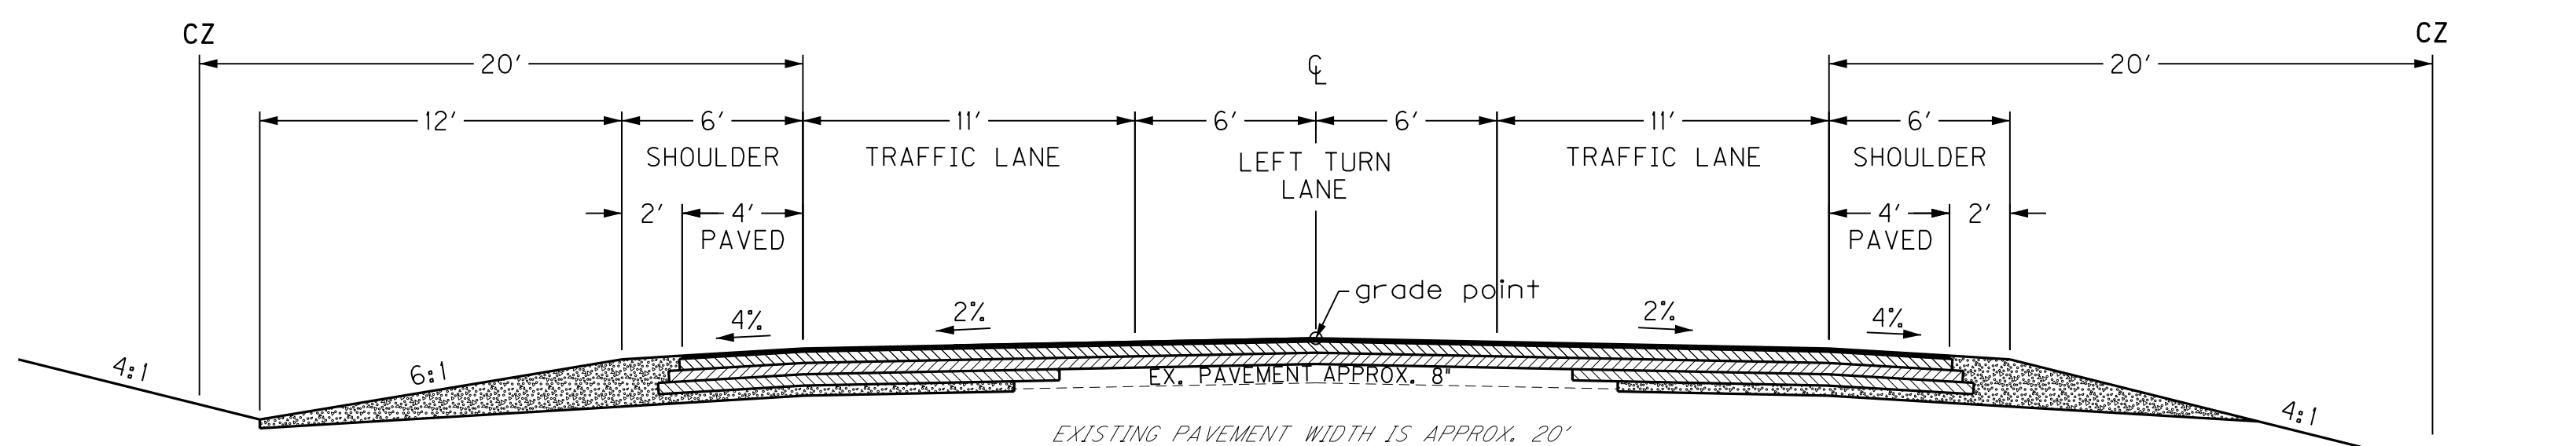

**3 LANE RURAL (NORMAL)**  
**STA. 247 + 48.80 TO STA. 254 + 48.96**

USER: \$\$\$USER\$\$\$  
 DATE: \$\$\$DATE\$\$\$  
 FILE NAME: \$\$\$designsfiles\$\$\$specifications\$\$\$  
 E-SHEET NAME: