




Appr. 66+60  
KY 310

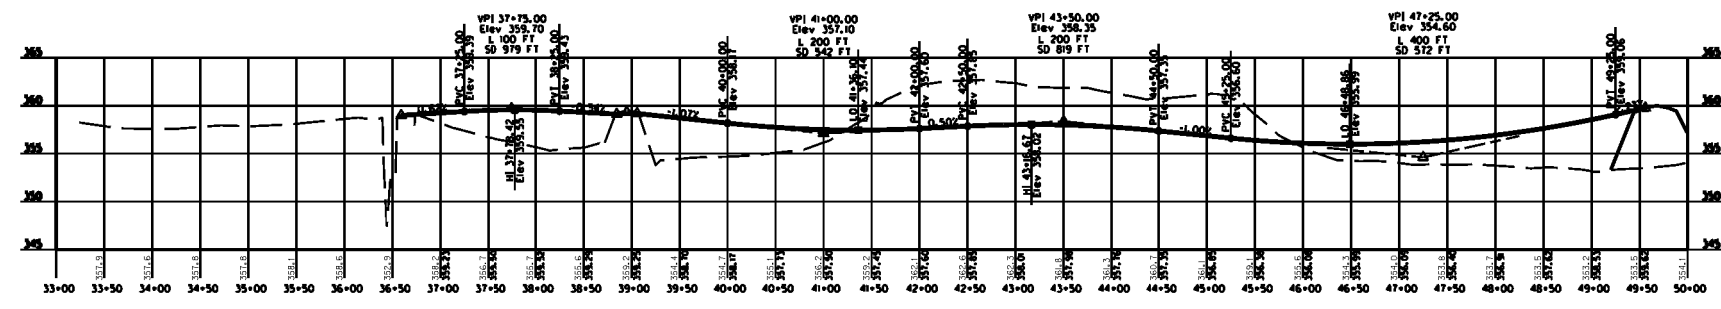


Appr. 68+00  
KY 310

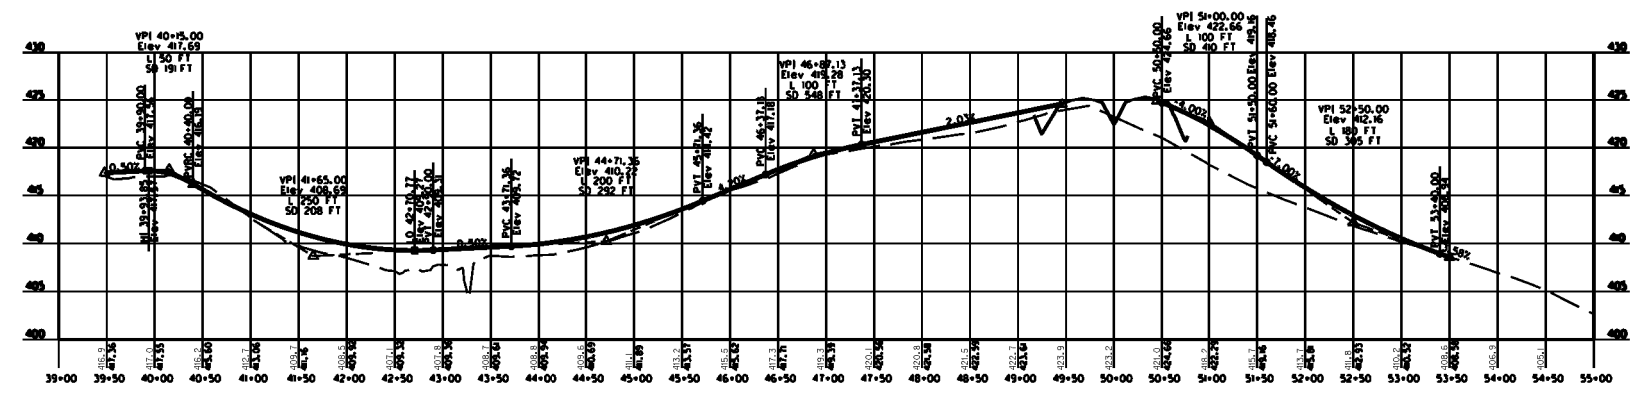

Appr. 121+45  
STAFFORD RD.

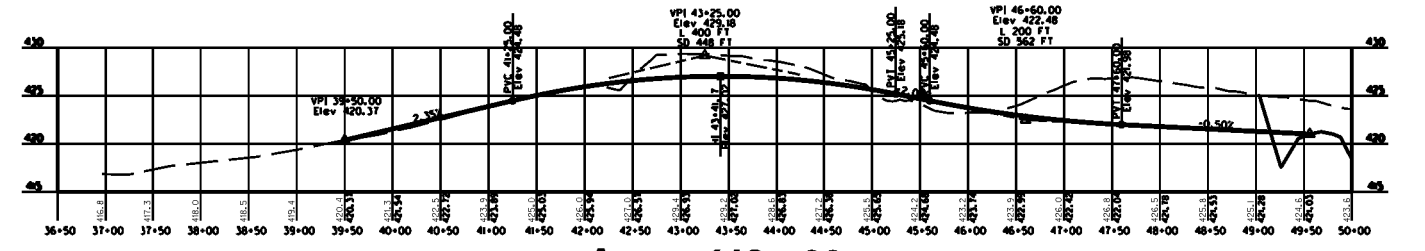

Appr. 142+00  
US 60 CONNECTOR TO W. US 60

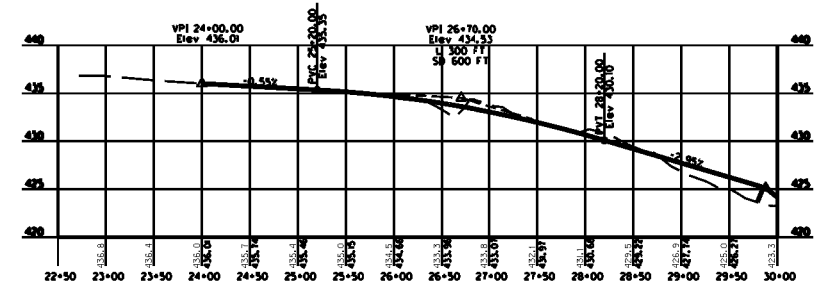

Appr. 45+75  
US 60 CONNECTOR TO E. US 60



01-118.00  
BALLARD COUNTY – APPROACHES  
ALTERNATE 1 (2) LANE & (4) LANE



AMERICAN ENGINEERS, INC.  
DESIGNING YOUR FUTURE  
www.aei.cc