



KY-210 IMPROVEMENT PROJECT

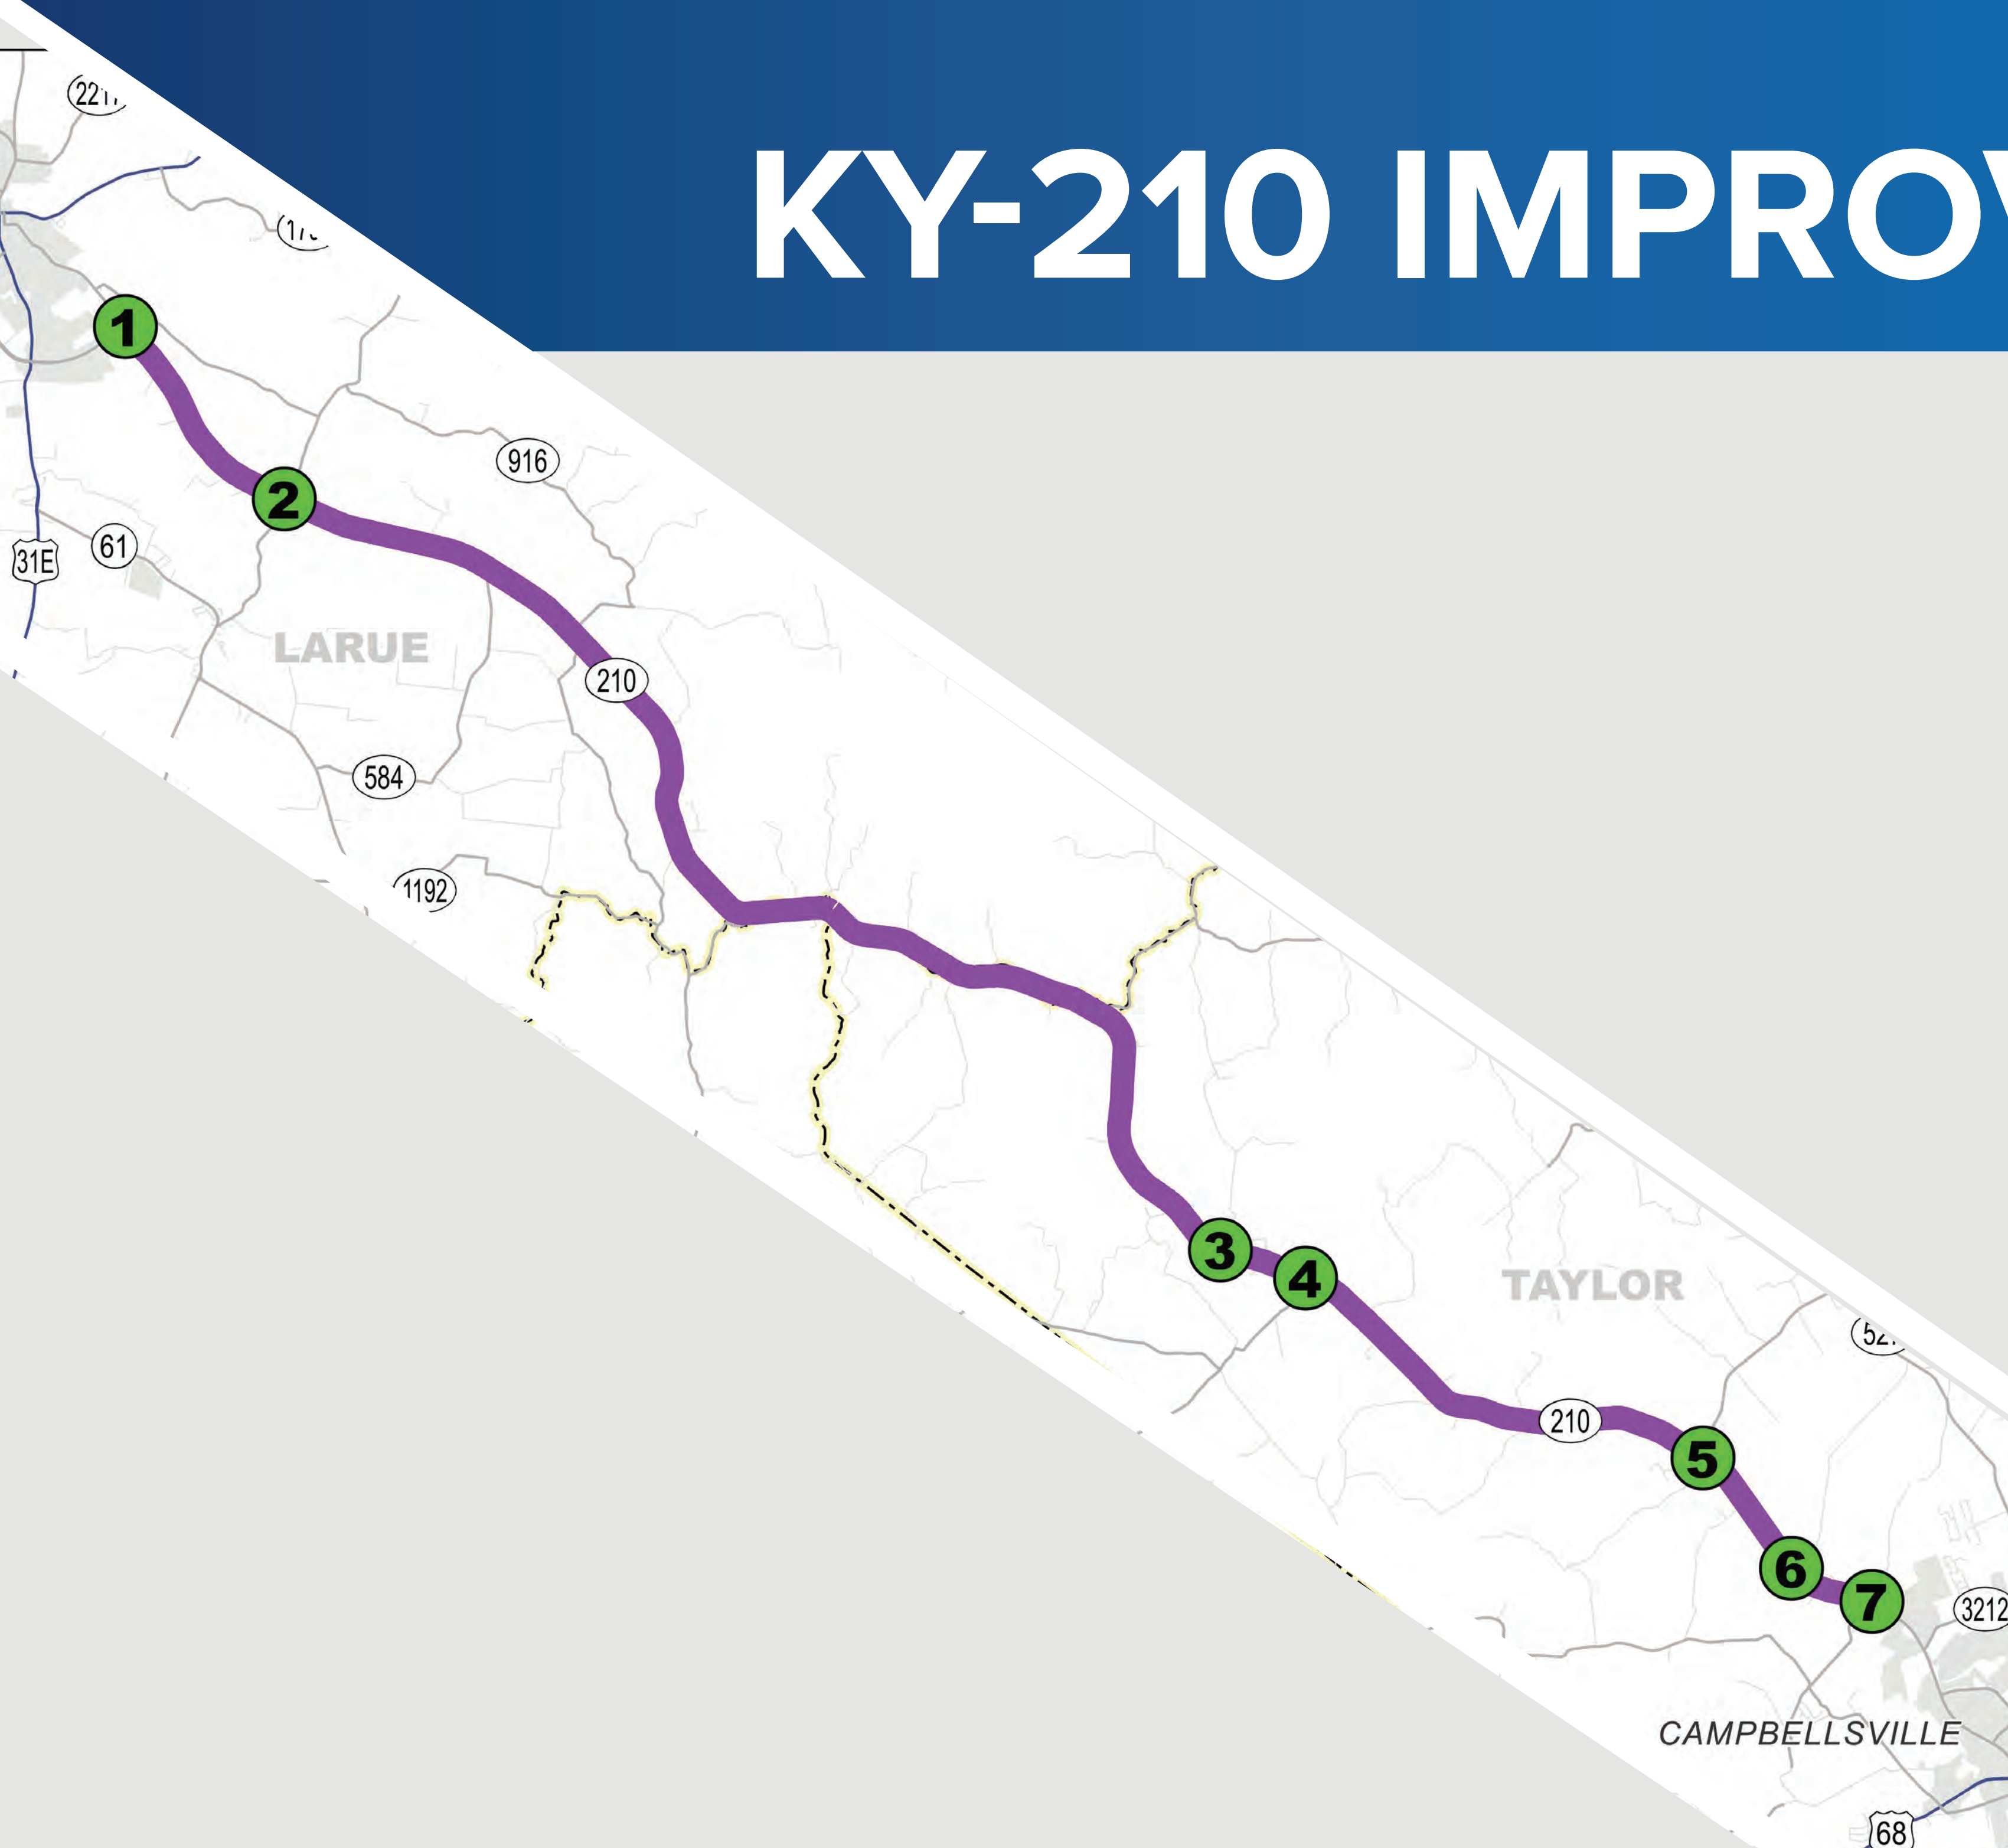

1 SPOT IMPROVEMENT #1 KY 210 AT LINCOLN PKWY (KY 1618)

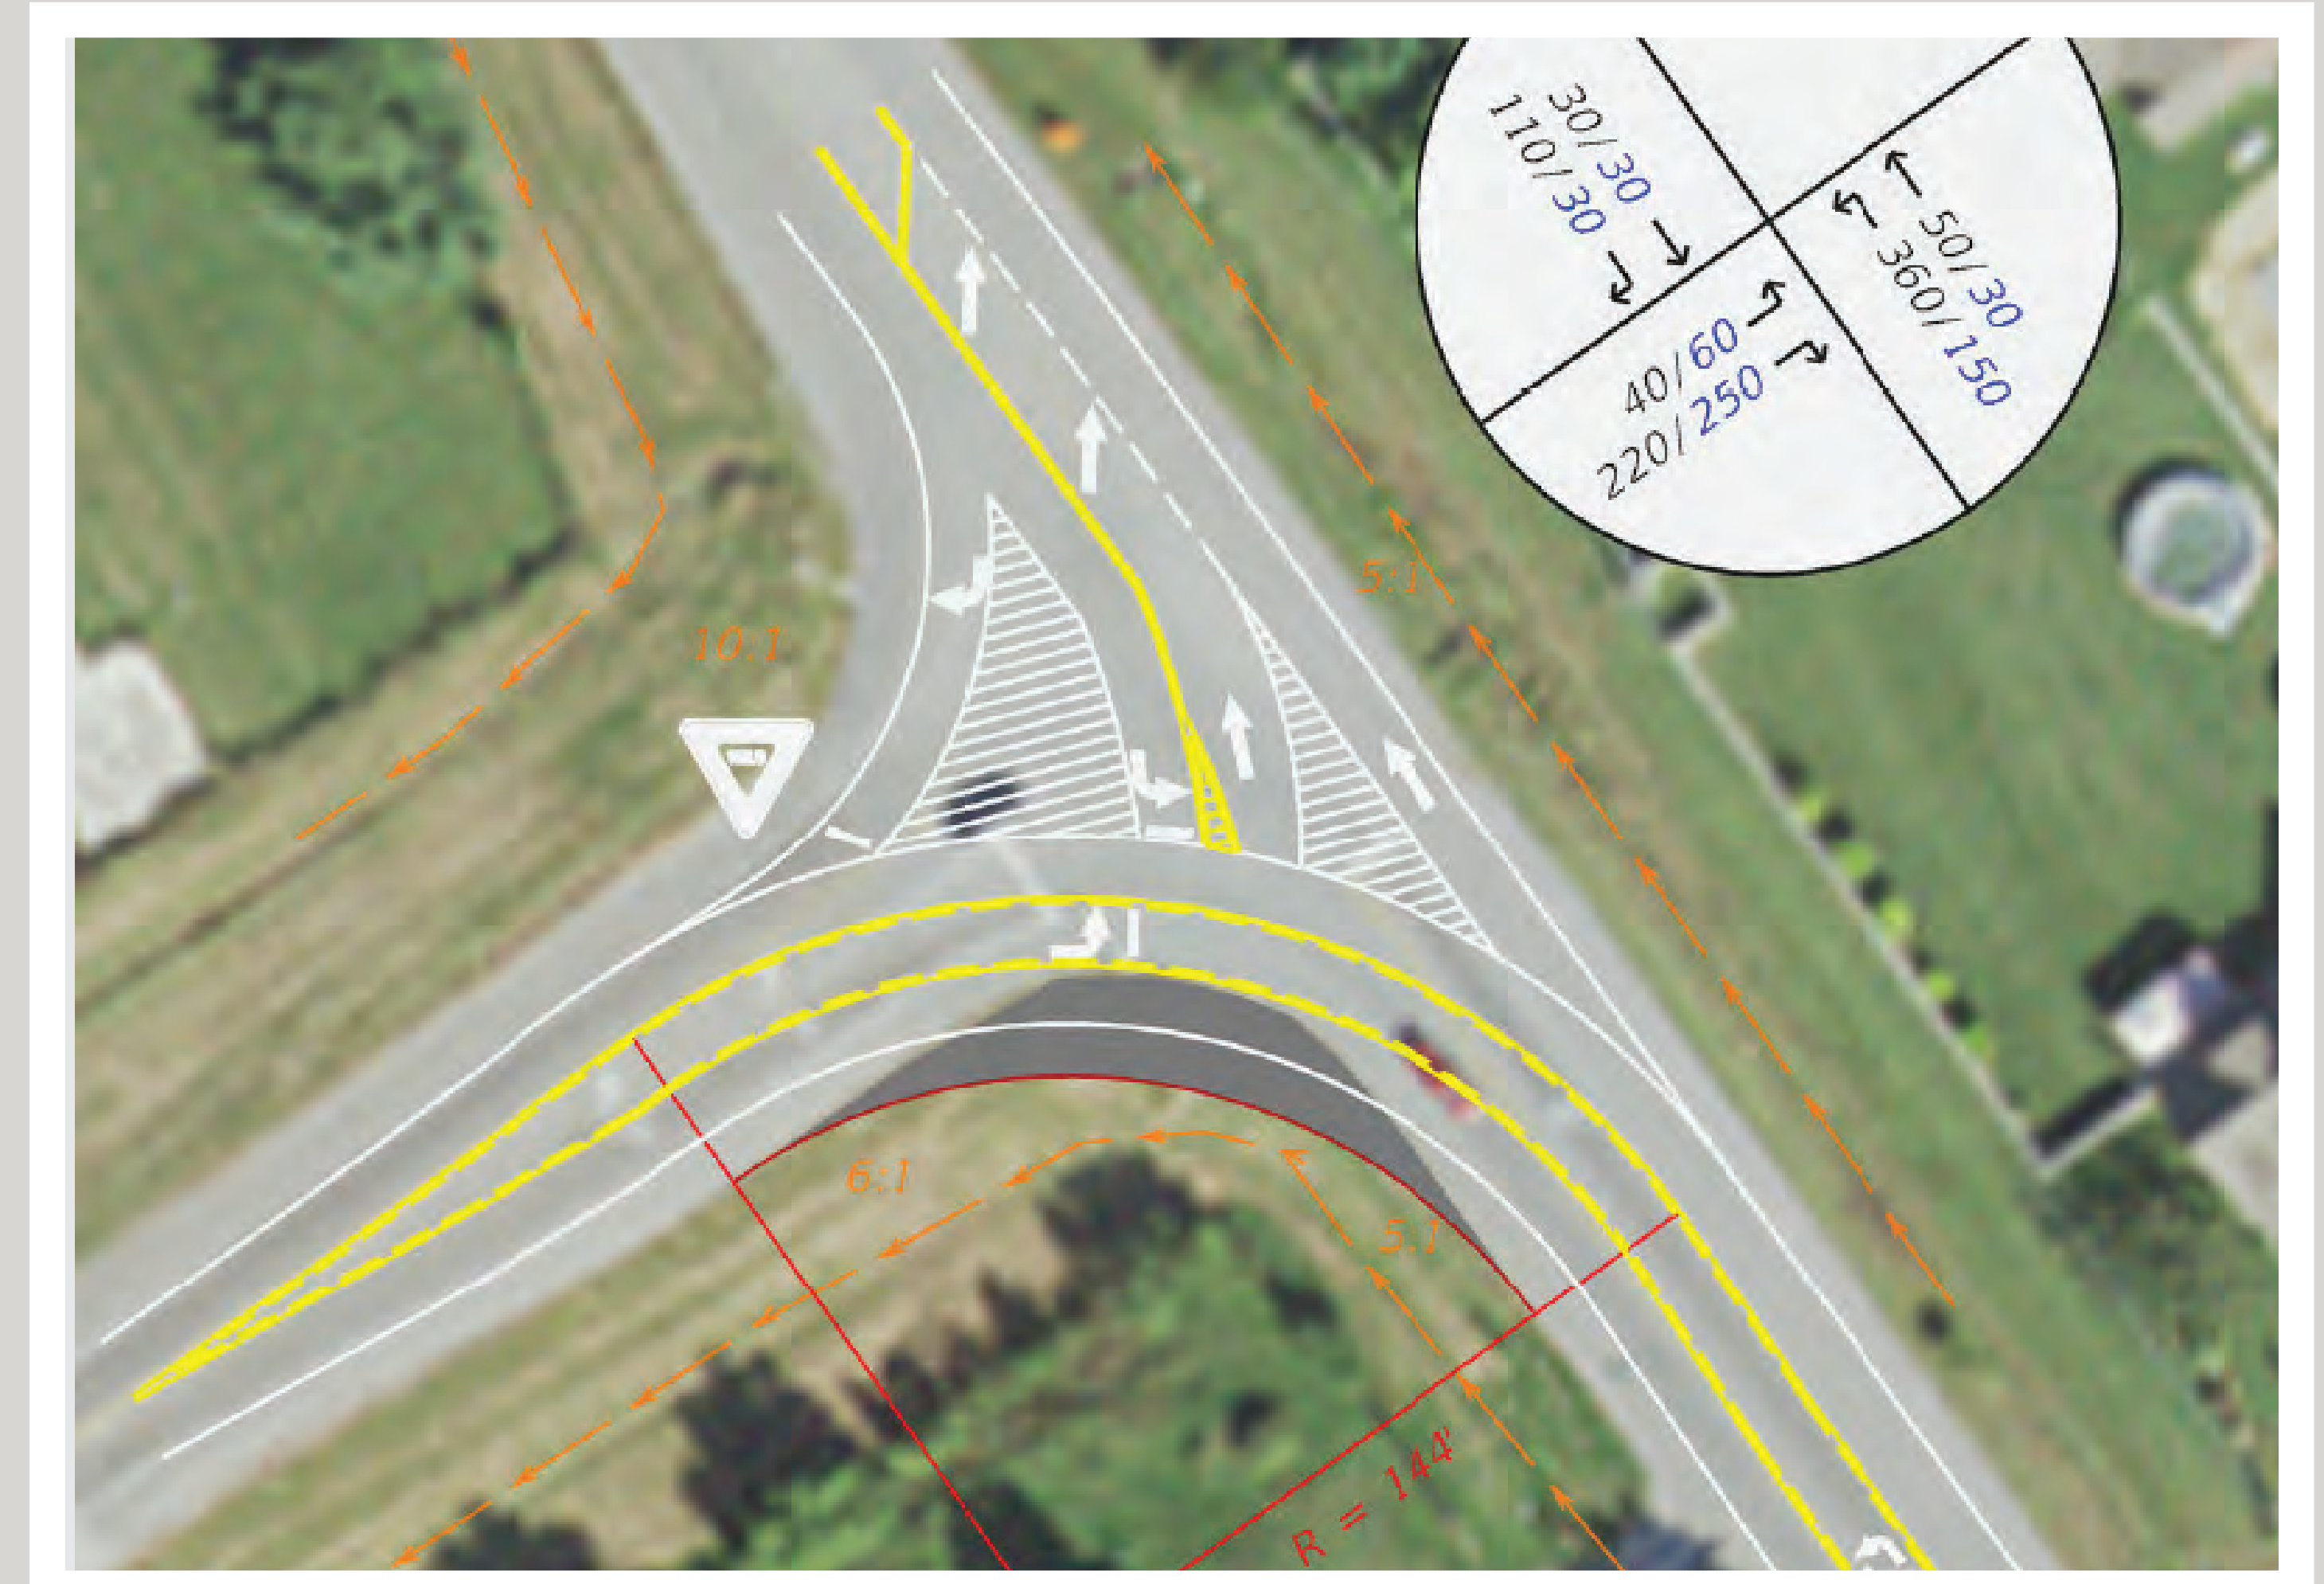

KY 1618 EASTBOUND FREE-FLOW CURVE.

2 SPOT IMPROVEMENT #2 KY-210 AT KY-470



LEFT-TURN LANES ON KY 210 & NORTHBOUND KY 470.
STOP AHEAD SIGNAGE & PAVEMENT MARKINGS.

3 SPOT IMPROVEMENT #3 KY 210 AT LITTLE BRUSH CREEK



HIGH FRICTION SURFACE & NO PASSING.

SPOT IMPROVEMENTS

KY-210 IMPROVEMENT PROJECT

4 SPOT IMPROVEMENT #4 KY-210 AT KY-569




KY 210 LEFT-TURN LANE. REMOVE OLD KY 210 LOOP CONNECTIONS.

5 SPOT IMPROVEMENT #5 KY 210 AT KY-744



KY 210 LEFT-TURN LANES.

6 SPOT IMPROVEMENT #6 KY-210 AT MIDDLE PITMAN CREEK

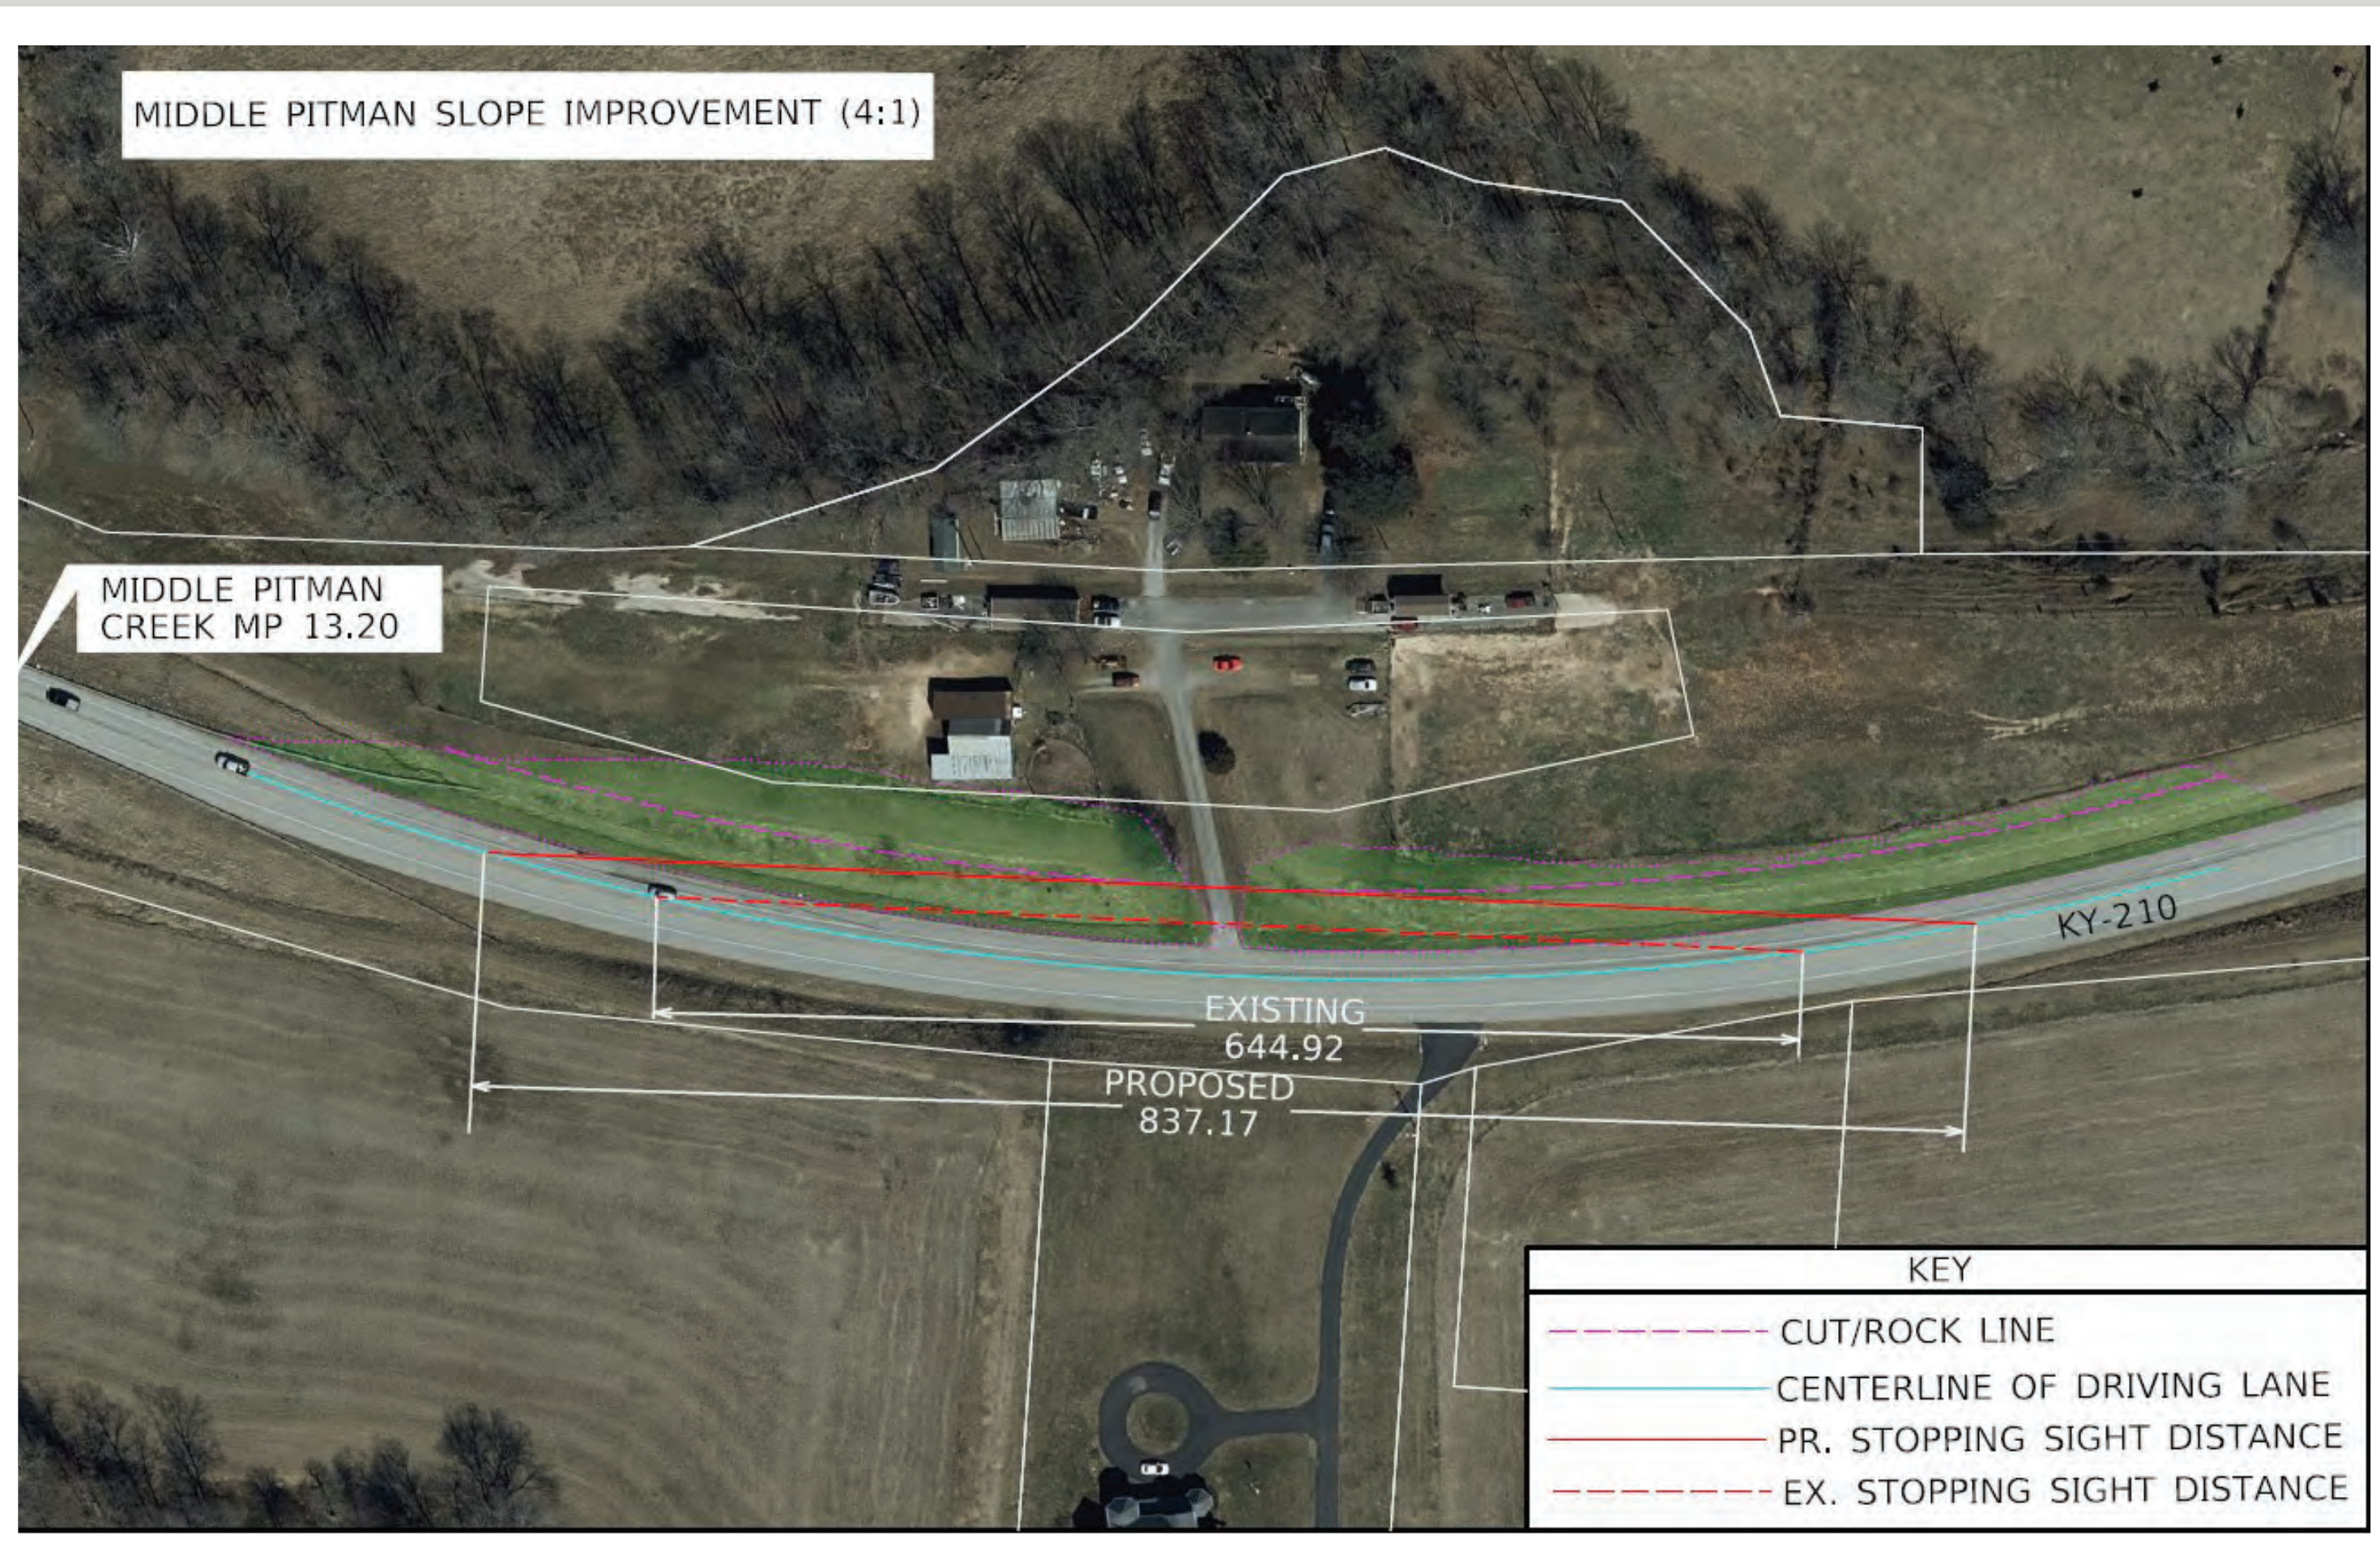

CUT BACK SLOPE.

7 SPOT IMPROVEMENT #7 KY-210 AT KY-883



KY 210 LEFT-TURN LANES.

SPOT IMPROVEMENTS