





STA. 50+32 U.S. 68 =
STA. 10+00 APPROACH RD.

STA. 392+08.13 MAINLINE =
STA. 50+00 U.S. 68

Wise Rd.

STA. 365+93 MAINLINE =
STA. 50+00 WISE RD.

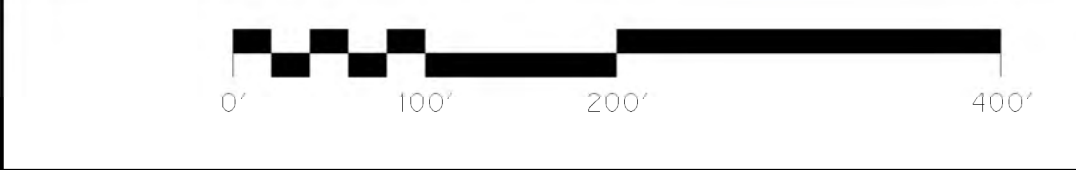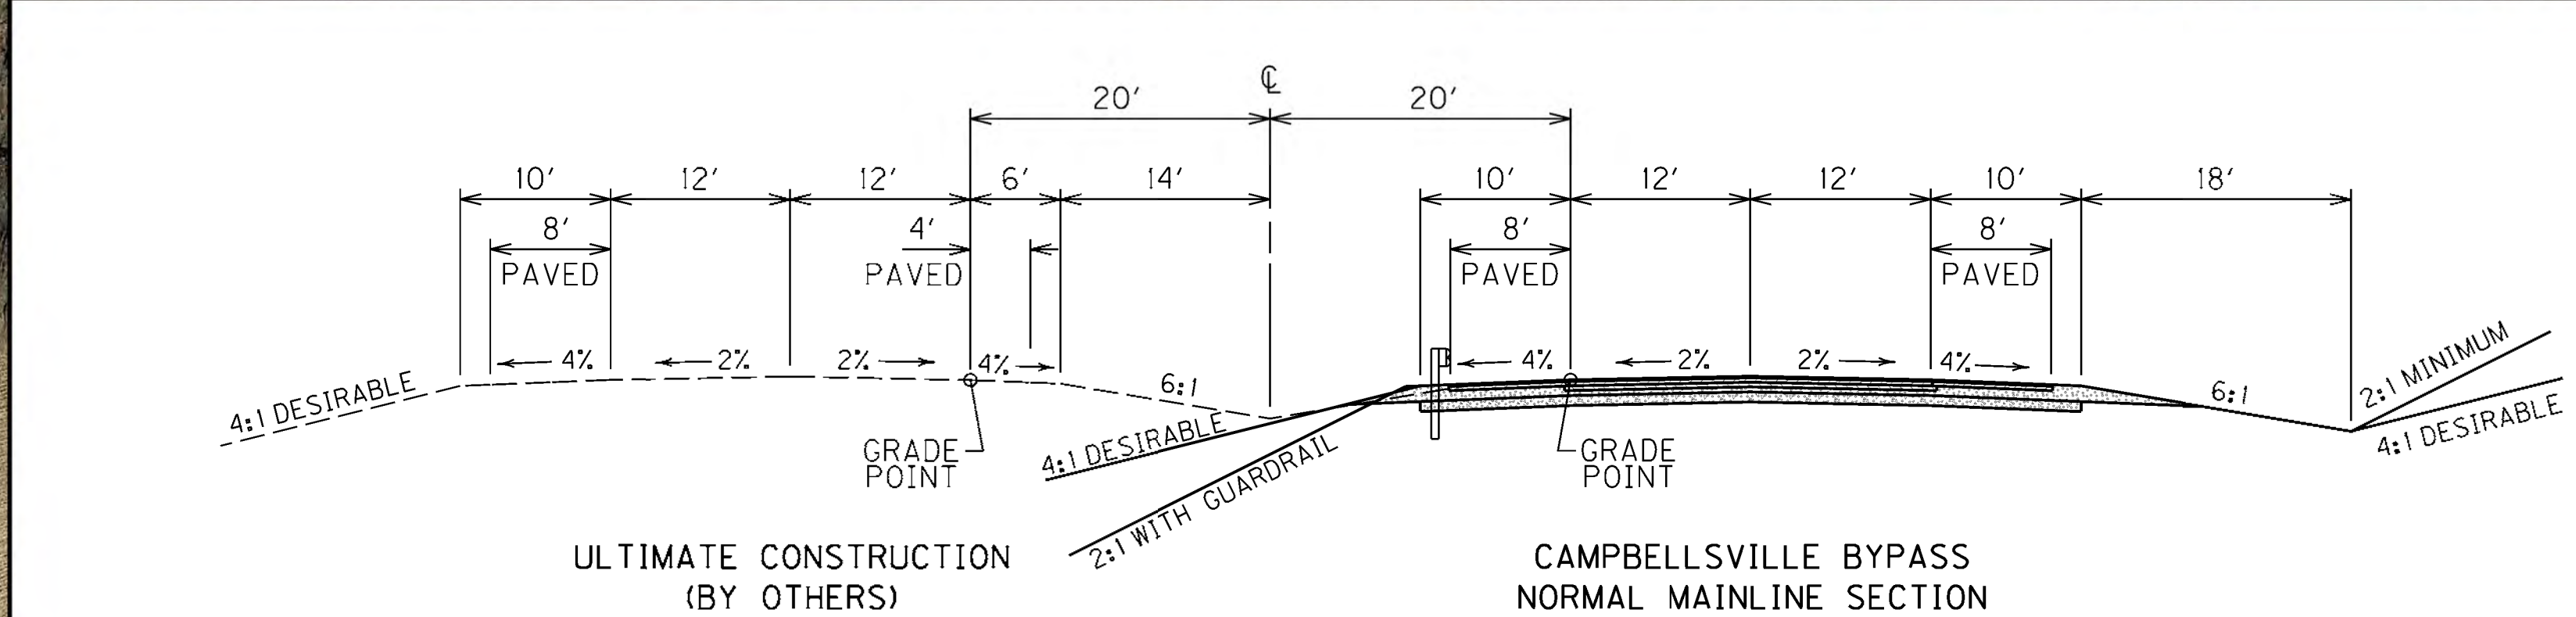

**RIGHT OF WAY SHOWING
CAMPBELLVILLE BYPASS
ITEM NO. 4-142.30
FEBRUARY 1, 2018**