


COUNTY OF	ITEM NO.	SHEET NO.
PIKE	12-263.63	X1

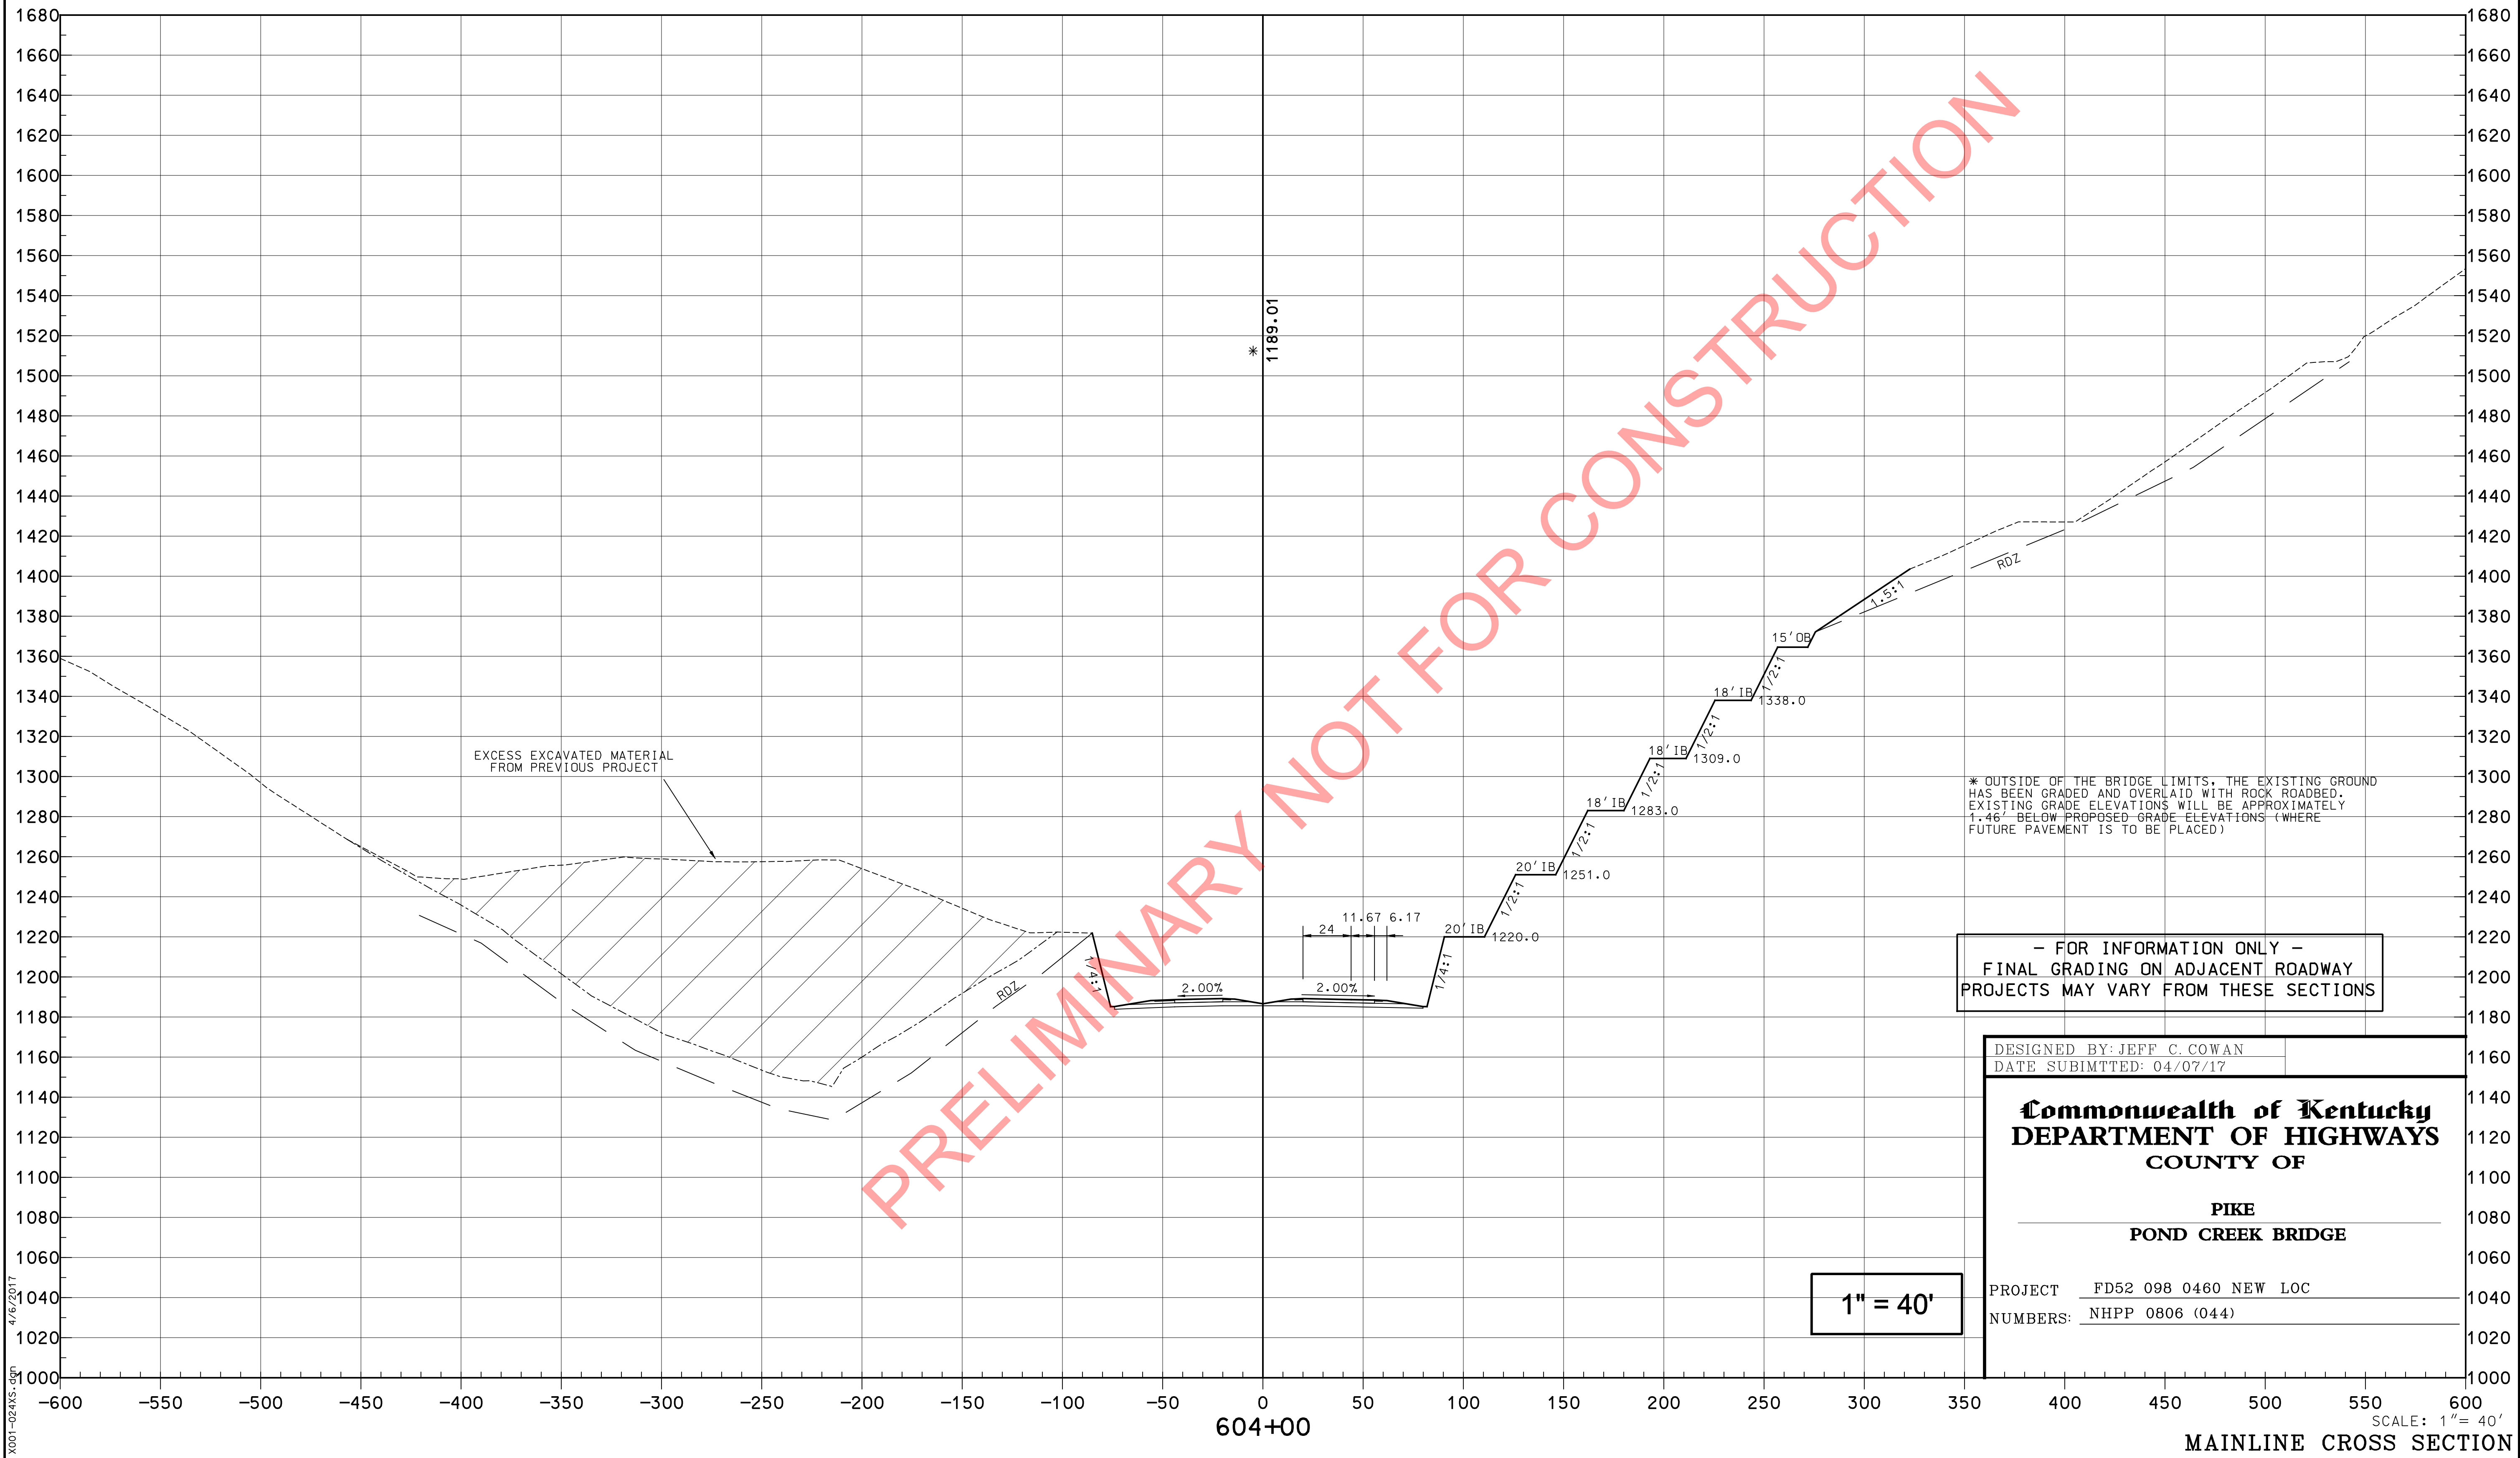

PREPARED BY	DATE
CHECKED BY	DATE
APPROVED BY	DATE

Cell Library: PEC-3D.CEL
Cell Name: PIKEPL

4/6/2017

X001-024XS.dgn

DESIGNED BY: JEFF C. COWAN
DATE SUBMITTED: 04/07/17

**Commonwealth of Kentucky
DEPARTMENT OF HIGHWAYS
COUNTY OF**

**PIKE
POND CREEK BRIDGE**

PROJECT FD52 098 0460 NEW LOC
NUMBERS: NHPP 0806 (044)

SCALE: 1" = 40'

MAINLINE CROSS SECTION


COUNTY OF	ITEM NO.	SHEET NO.
PIKE	12-263.63	X2

PREPARED BY	_____	DATE	_____
CHECKED BY	_____	DATE	_____
APPROVED BY	_____	DATE	_____

Cell Library: PEC-3D.CEL
Cell Name: PIKEPL


6-93
FORM NO. 2m

X001-024X5.dgn 4/1/2017

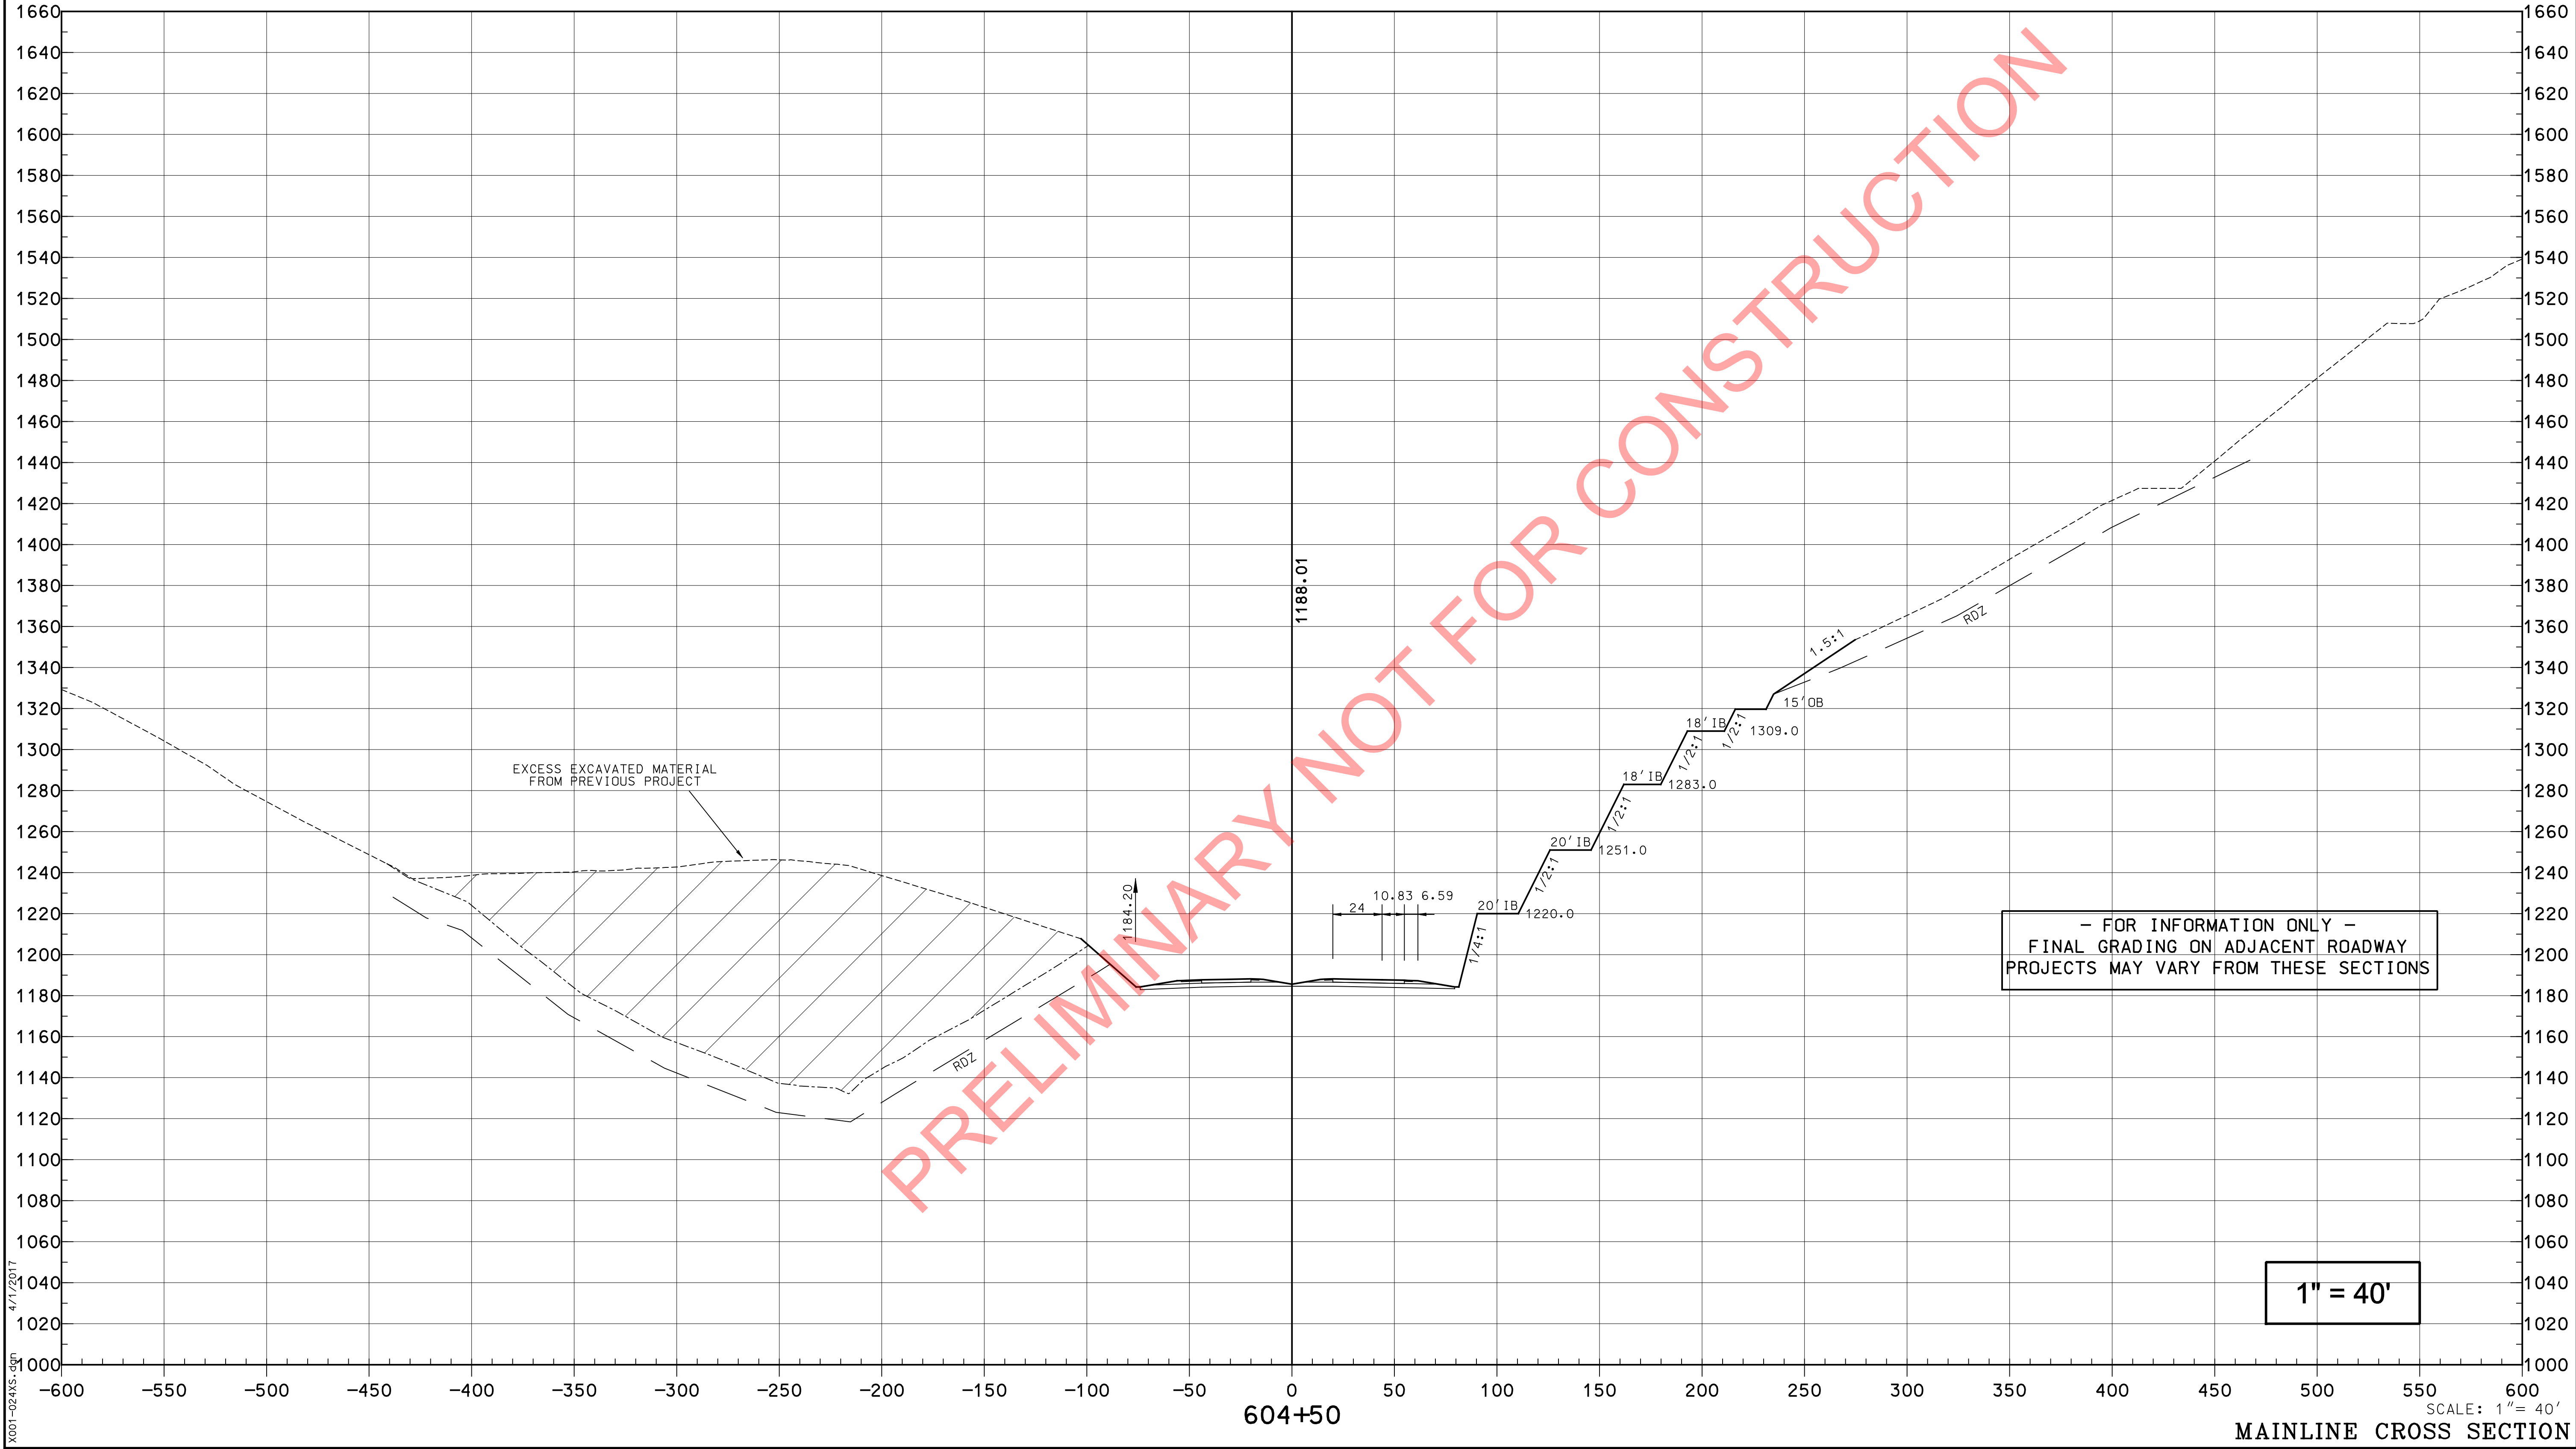

SCALE: 1" = 40'
MAINLINE CROSS SECTION

COUNTY OF	ITEM NO.	SHEET NO.
PIKE	12-263.63	X7

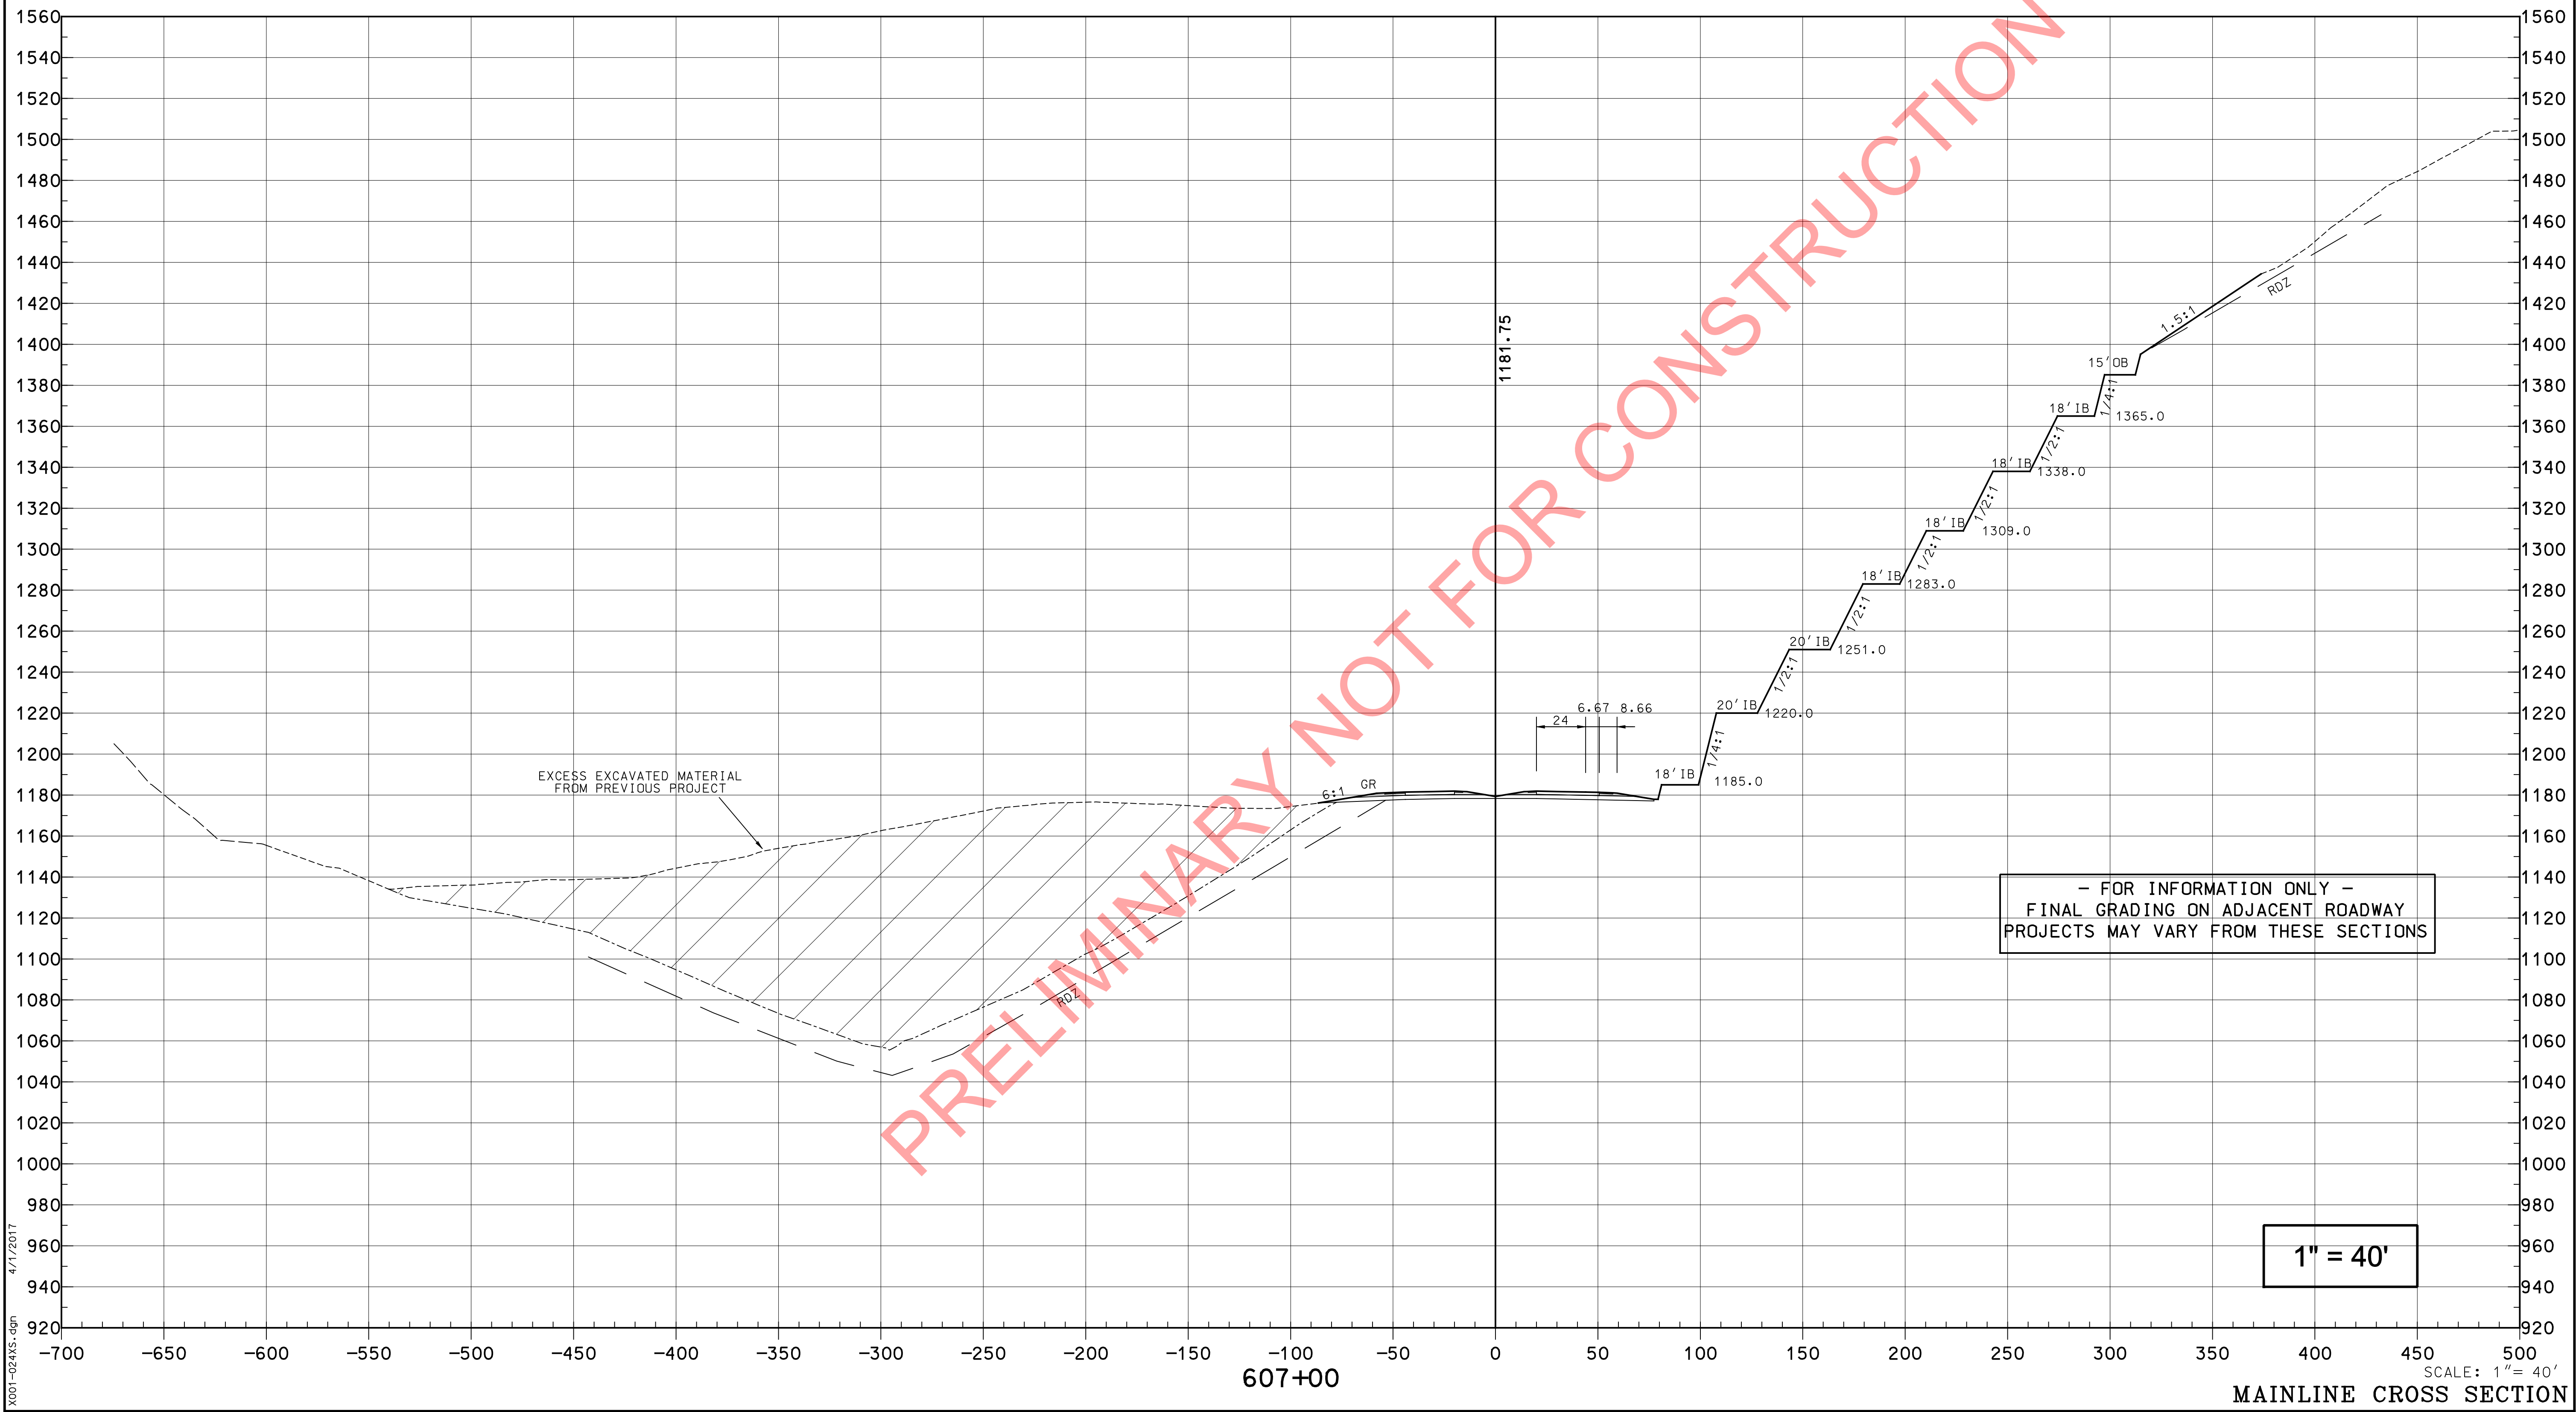

PREPARED BY _____ DATE _____
CHECKED BY _____ DATE _____
APPROVED BY _____ DATE _____

Cell Library: PEC-3D.CEL
Cell Name: PIKEPL

FORM NO. 2m

4/1/2017

X001-024XS.dgn

EXCESS EXCAVATED MATERIAL
FROM PREVIOUS PROJECT

- FOR INFORMATION ONLY -
FINAL GRADING ON ADJACENT ROADWAY
PROJECTS MAY VARY FROM THESE SECTIONS


1" = 40'

607+00

MAINLINE CROSS SECTION

SCALE: 1" = 40'

COUNTY OF	ITEM NO.	SHEET NO.
PIKE	12-263.63	X8

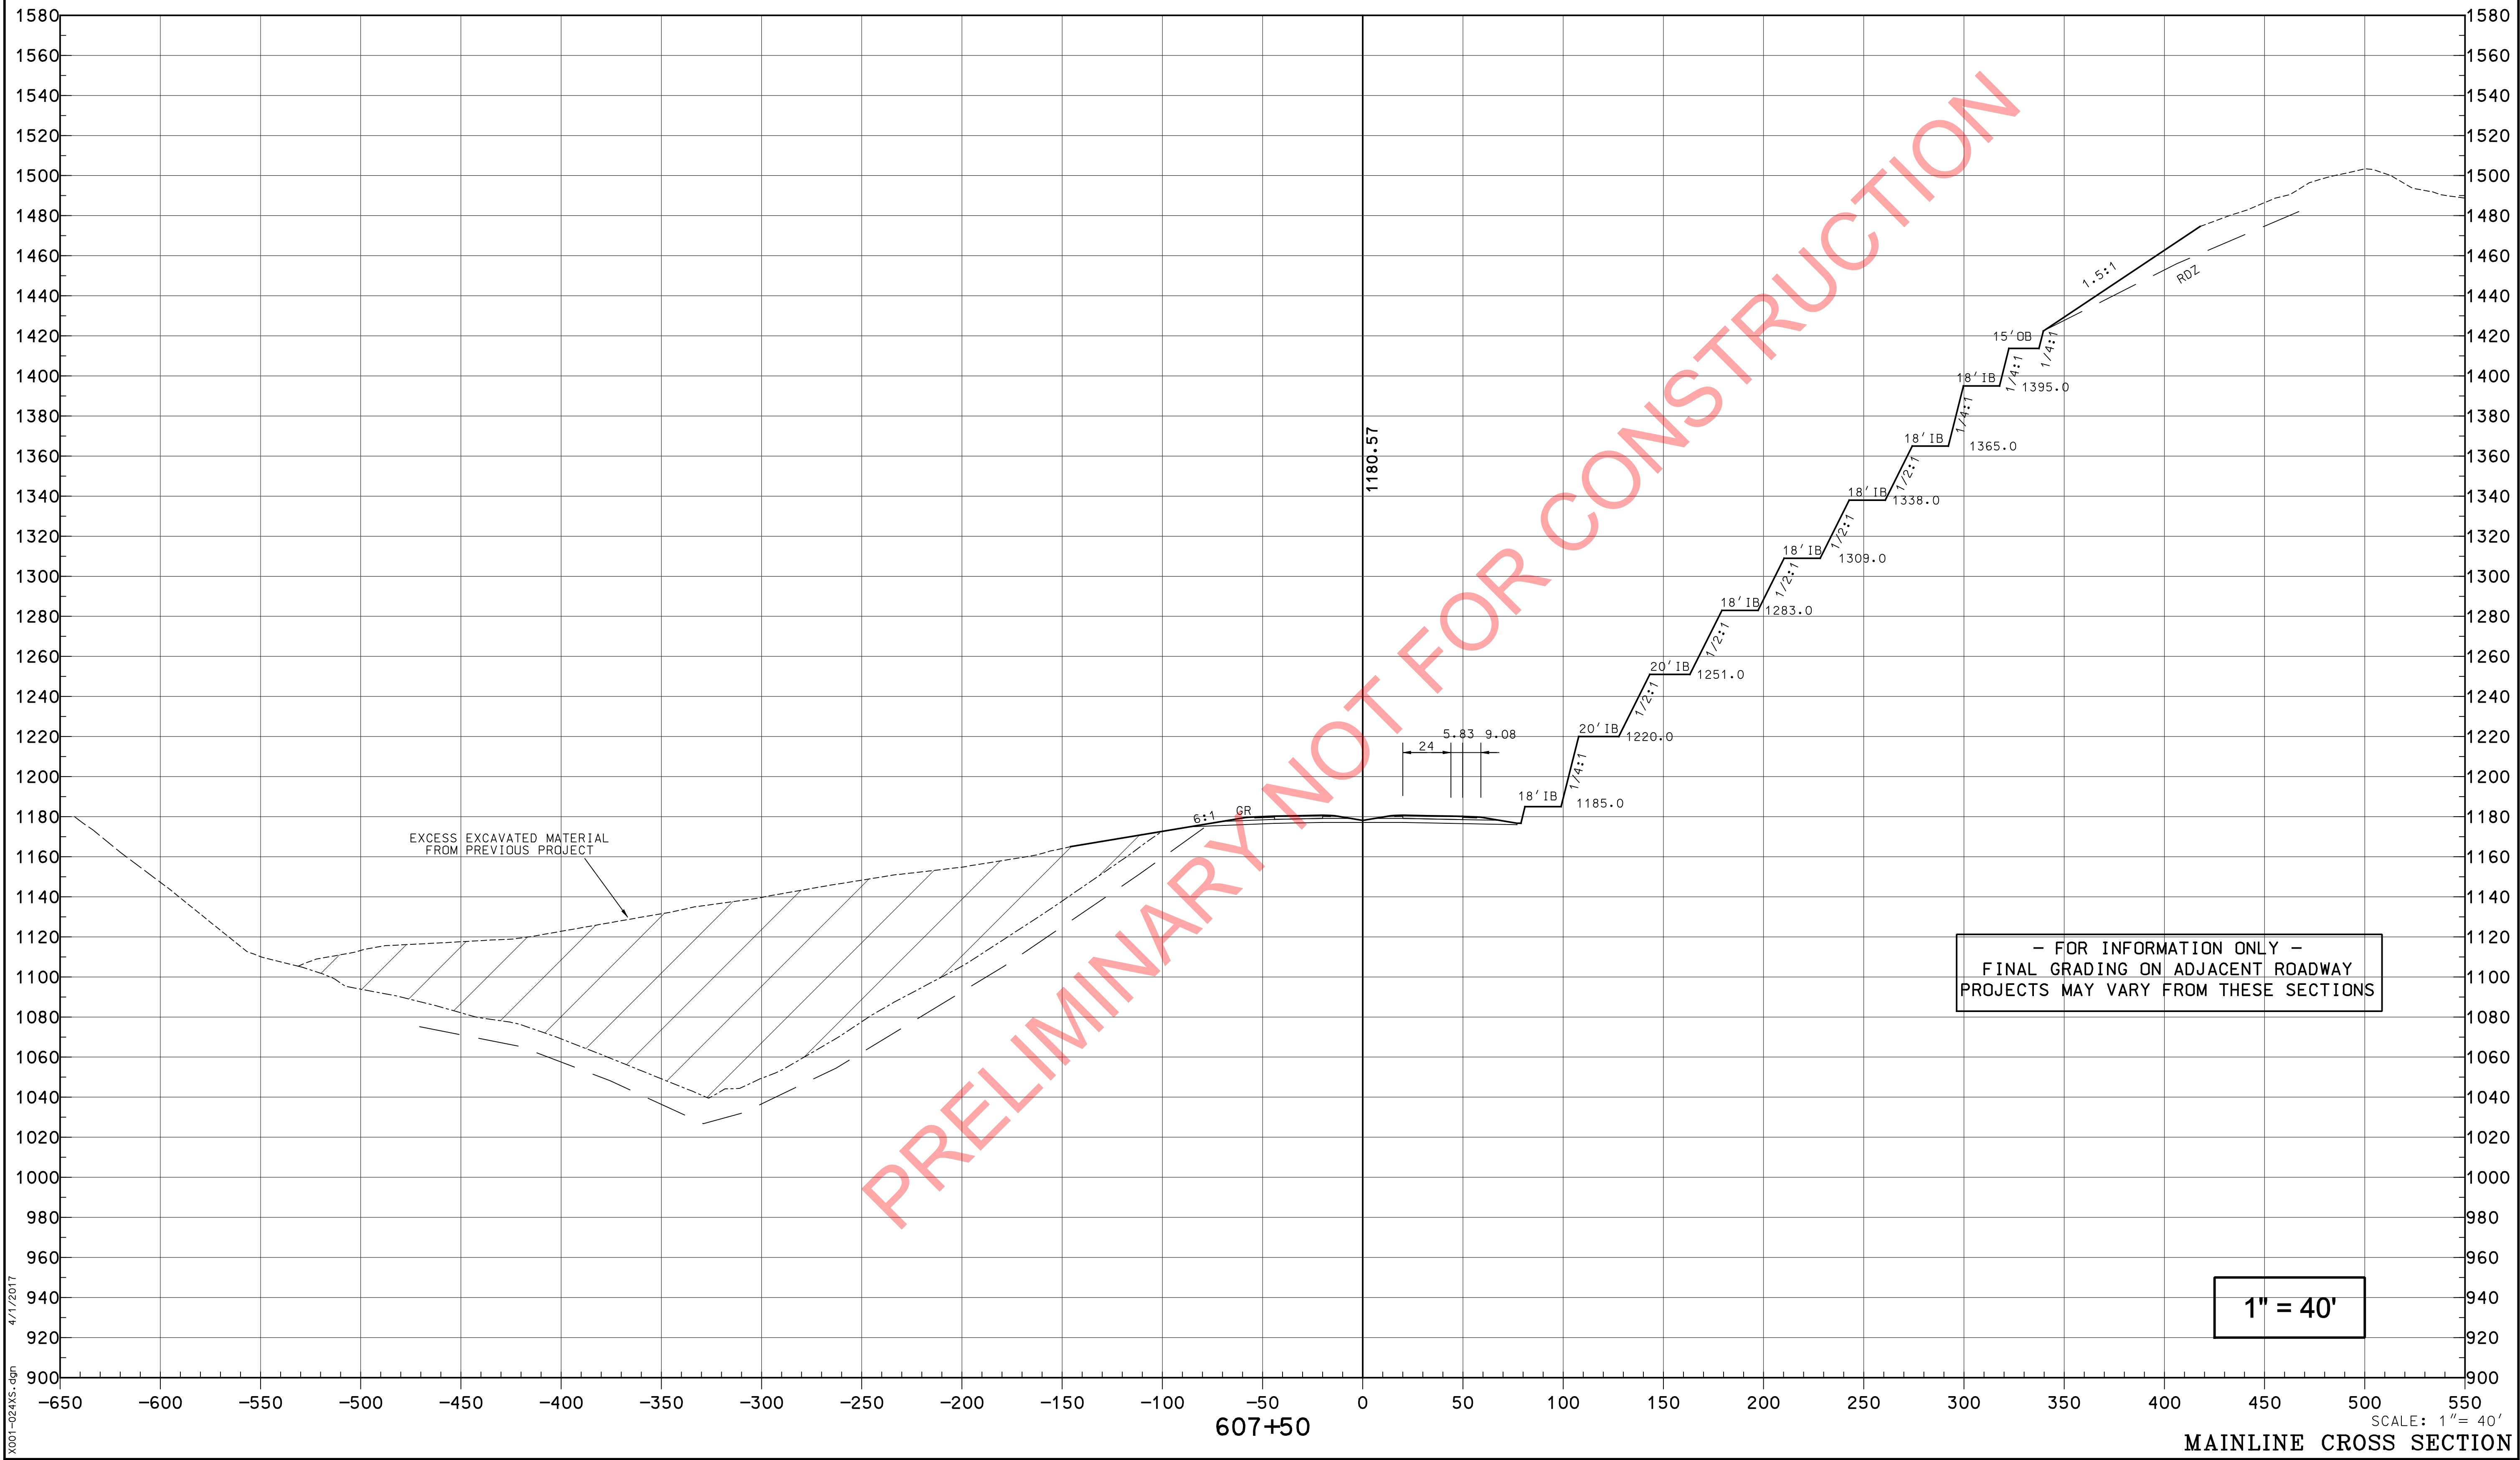


PREPARED BY _____ DATE _____
CHECKED BY _____ DATE _____
APPROVED BY _____ DATE _____

Cell Library: PEC-3D.CEL
Cell Name: PIKEPL

6-93
FORM NO. 2m

COUNTY OF	ITEM NO.	SHEET NO.
PIKE	12-263.63	X9

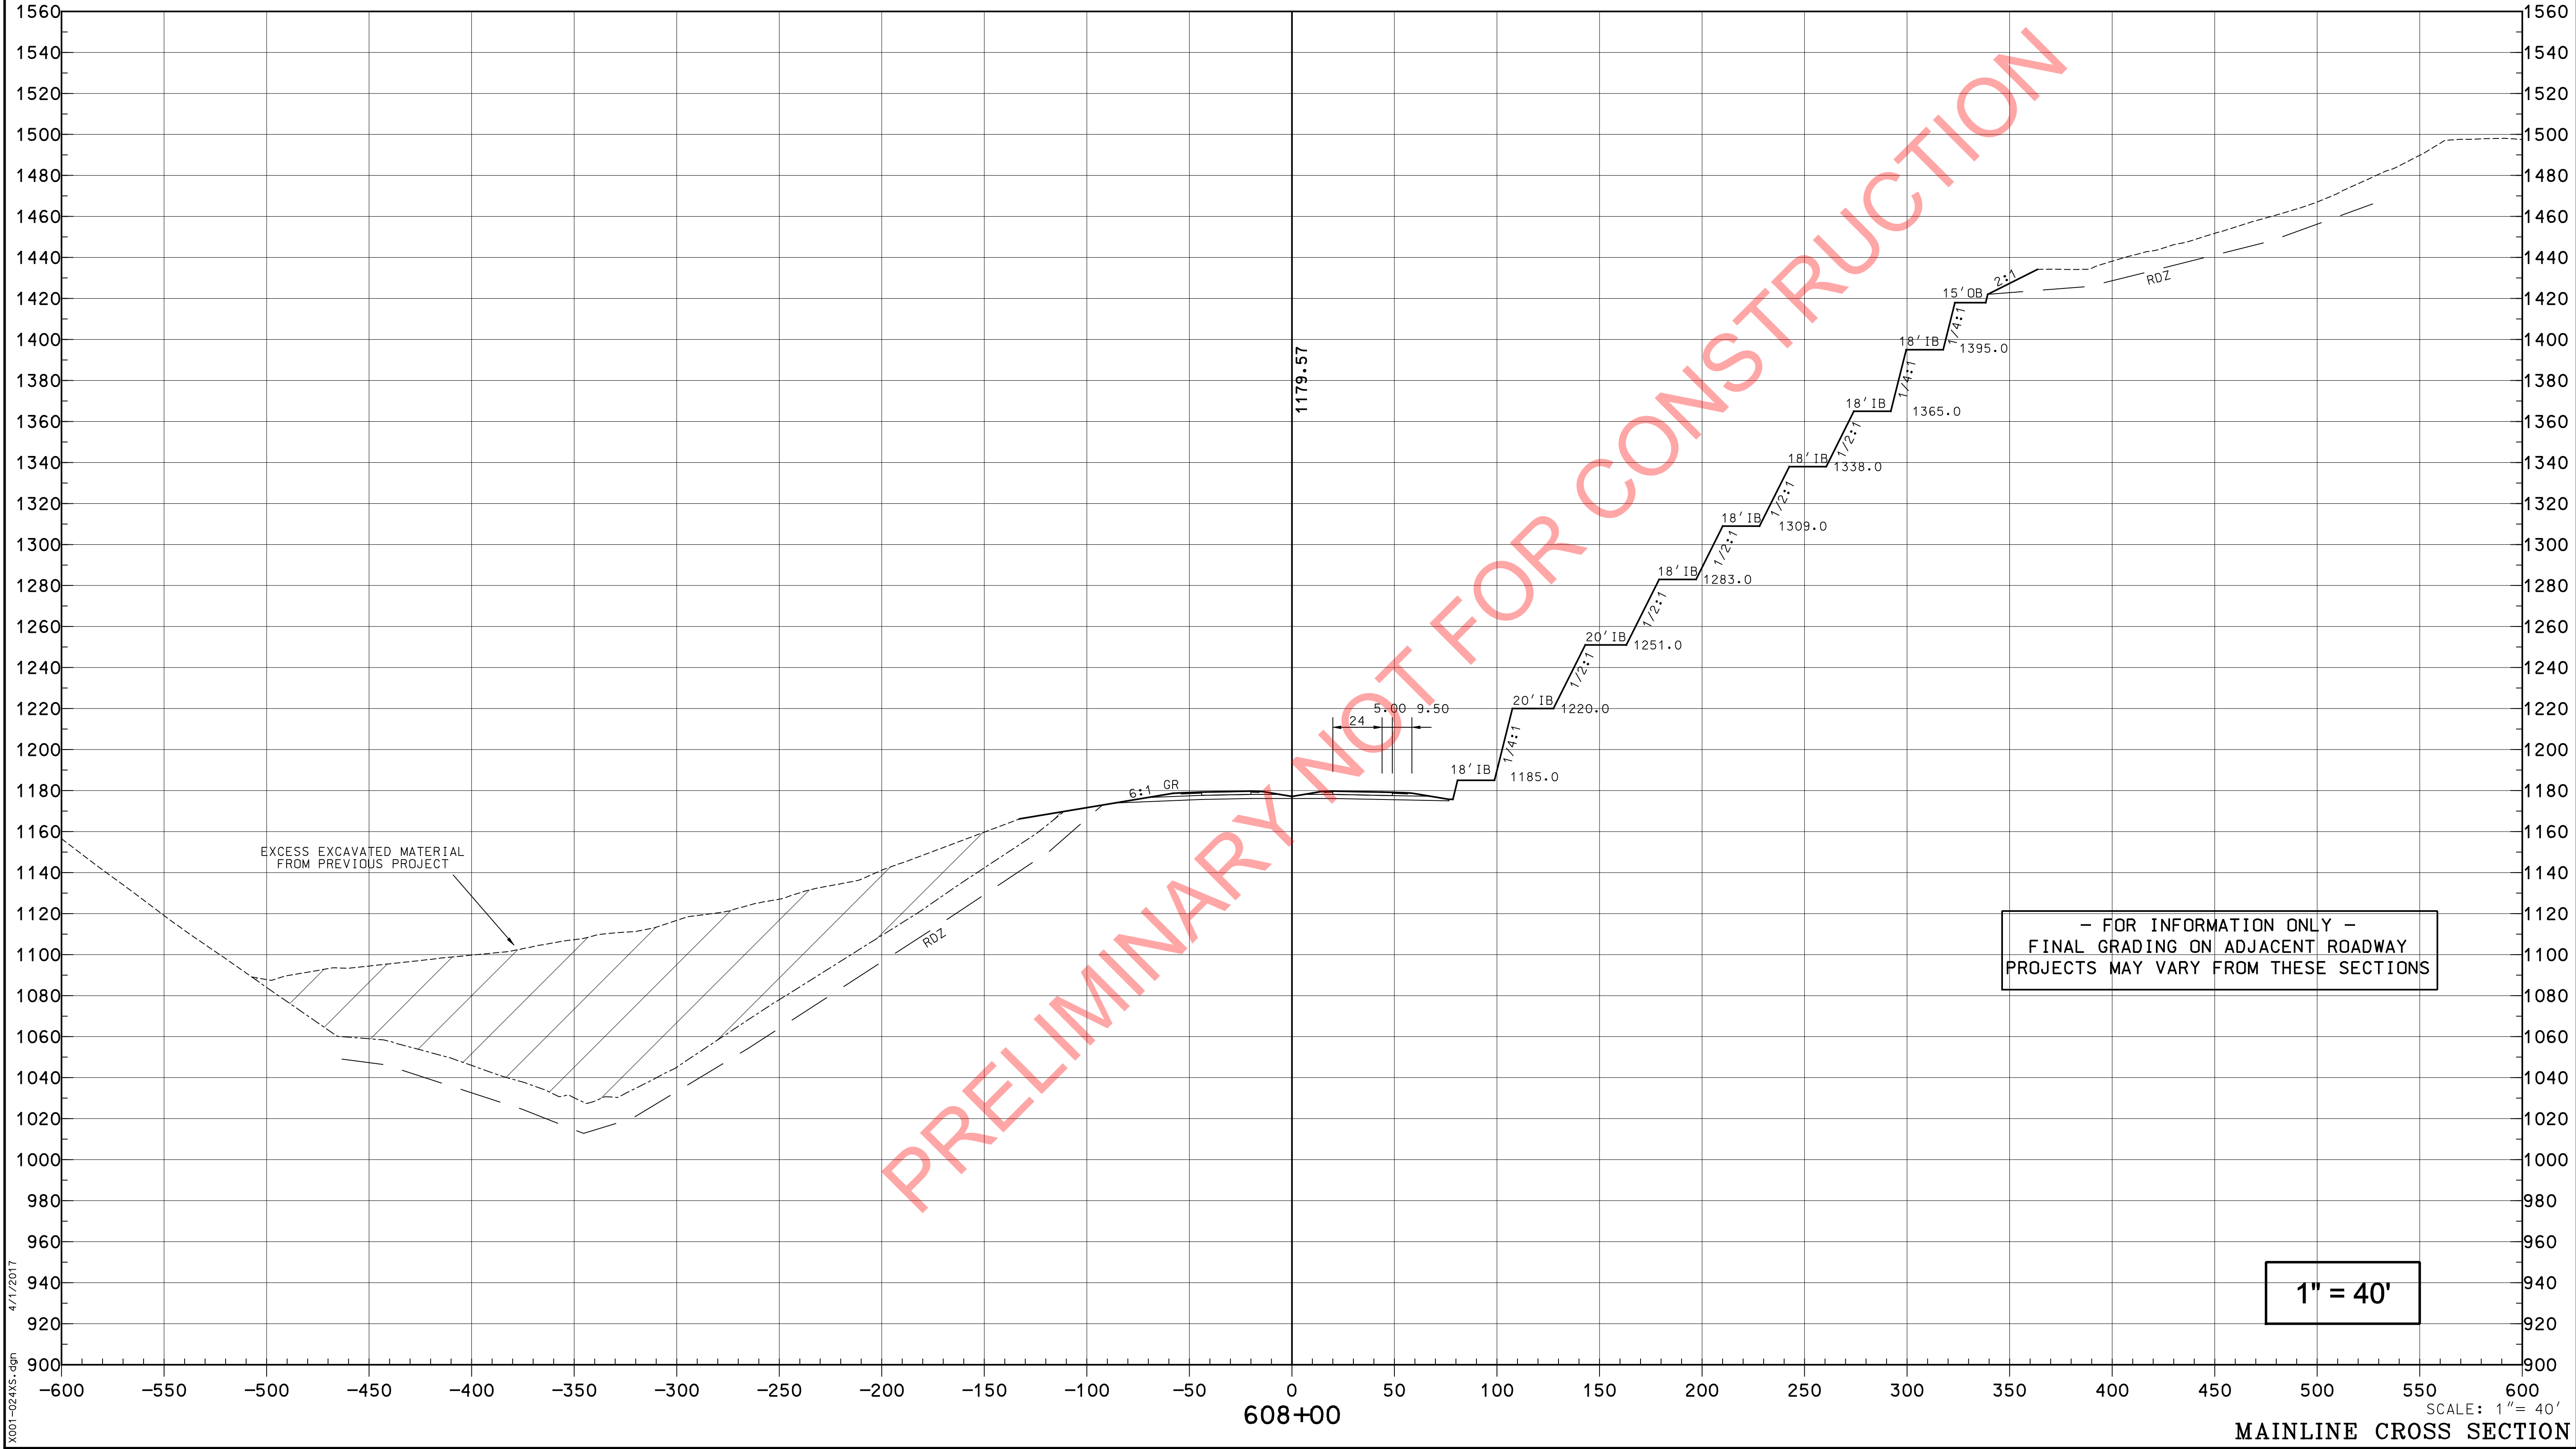

PREPARED BY _____ DATE _____
CHECKED BY _____ DATE _____
APPROVED BY _____ DATE _____


Cell Library: PEC-3D.CEL
Cell Name: PIKEPL

6-93
FORM NO. 2m

X001-024XS.dgn 4/1/2017

SCALE: 1" = 40'
MAINLINE CROSS SECTION

COUNTY OF	ITEM NO.	SHEET NO.
PIKE	12-263.63	X10

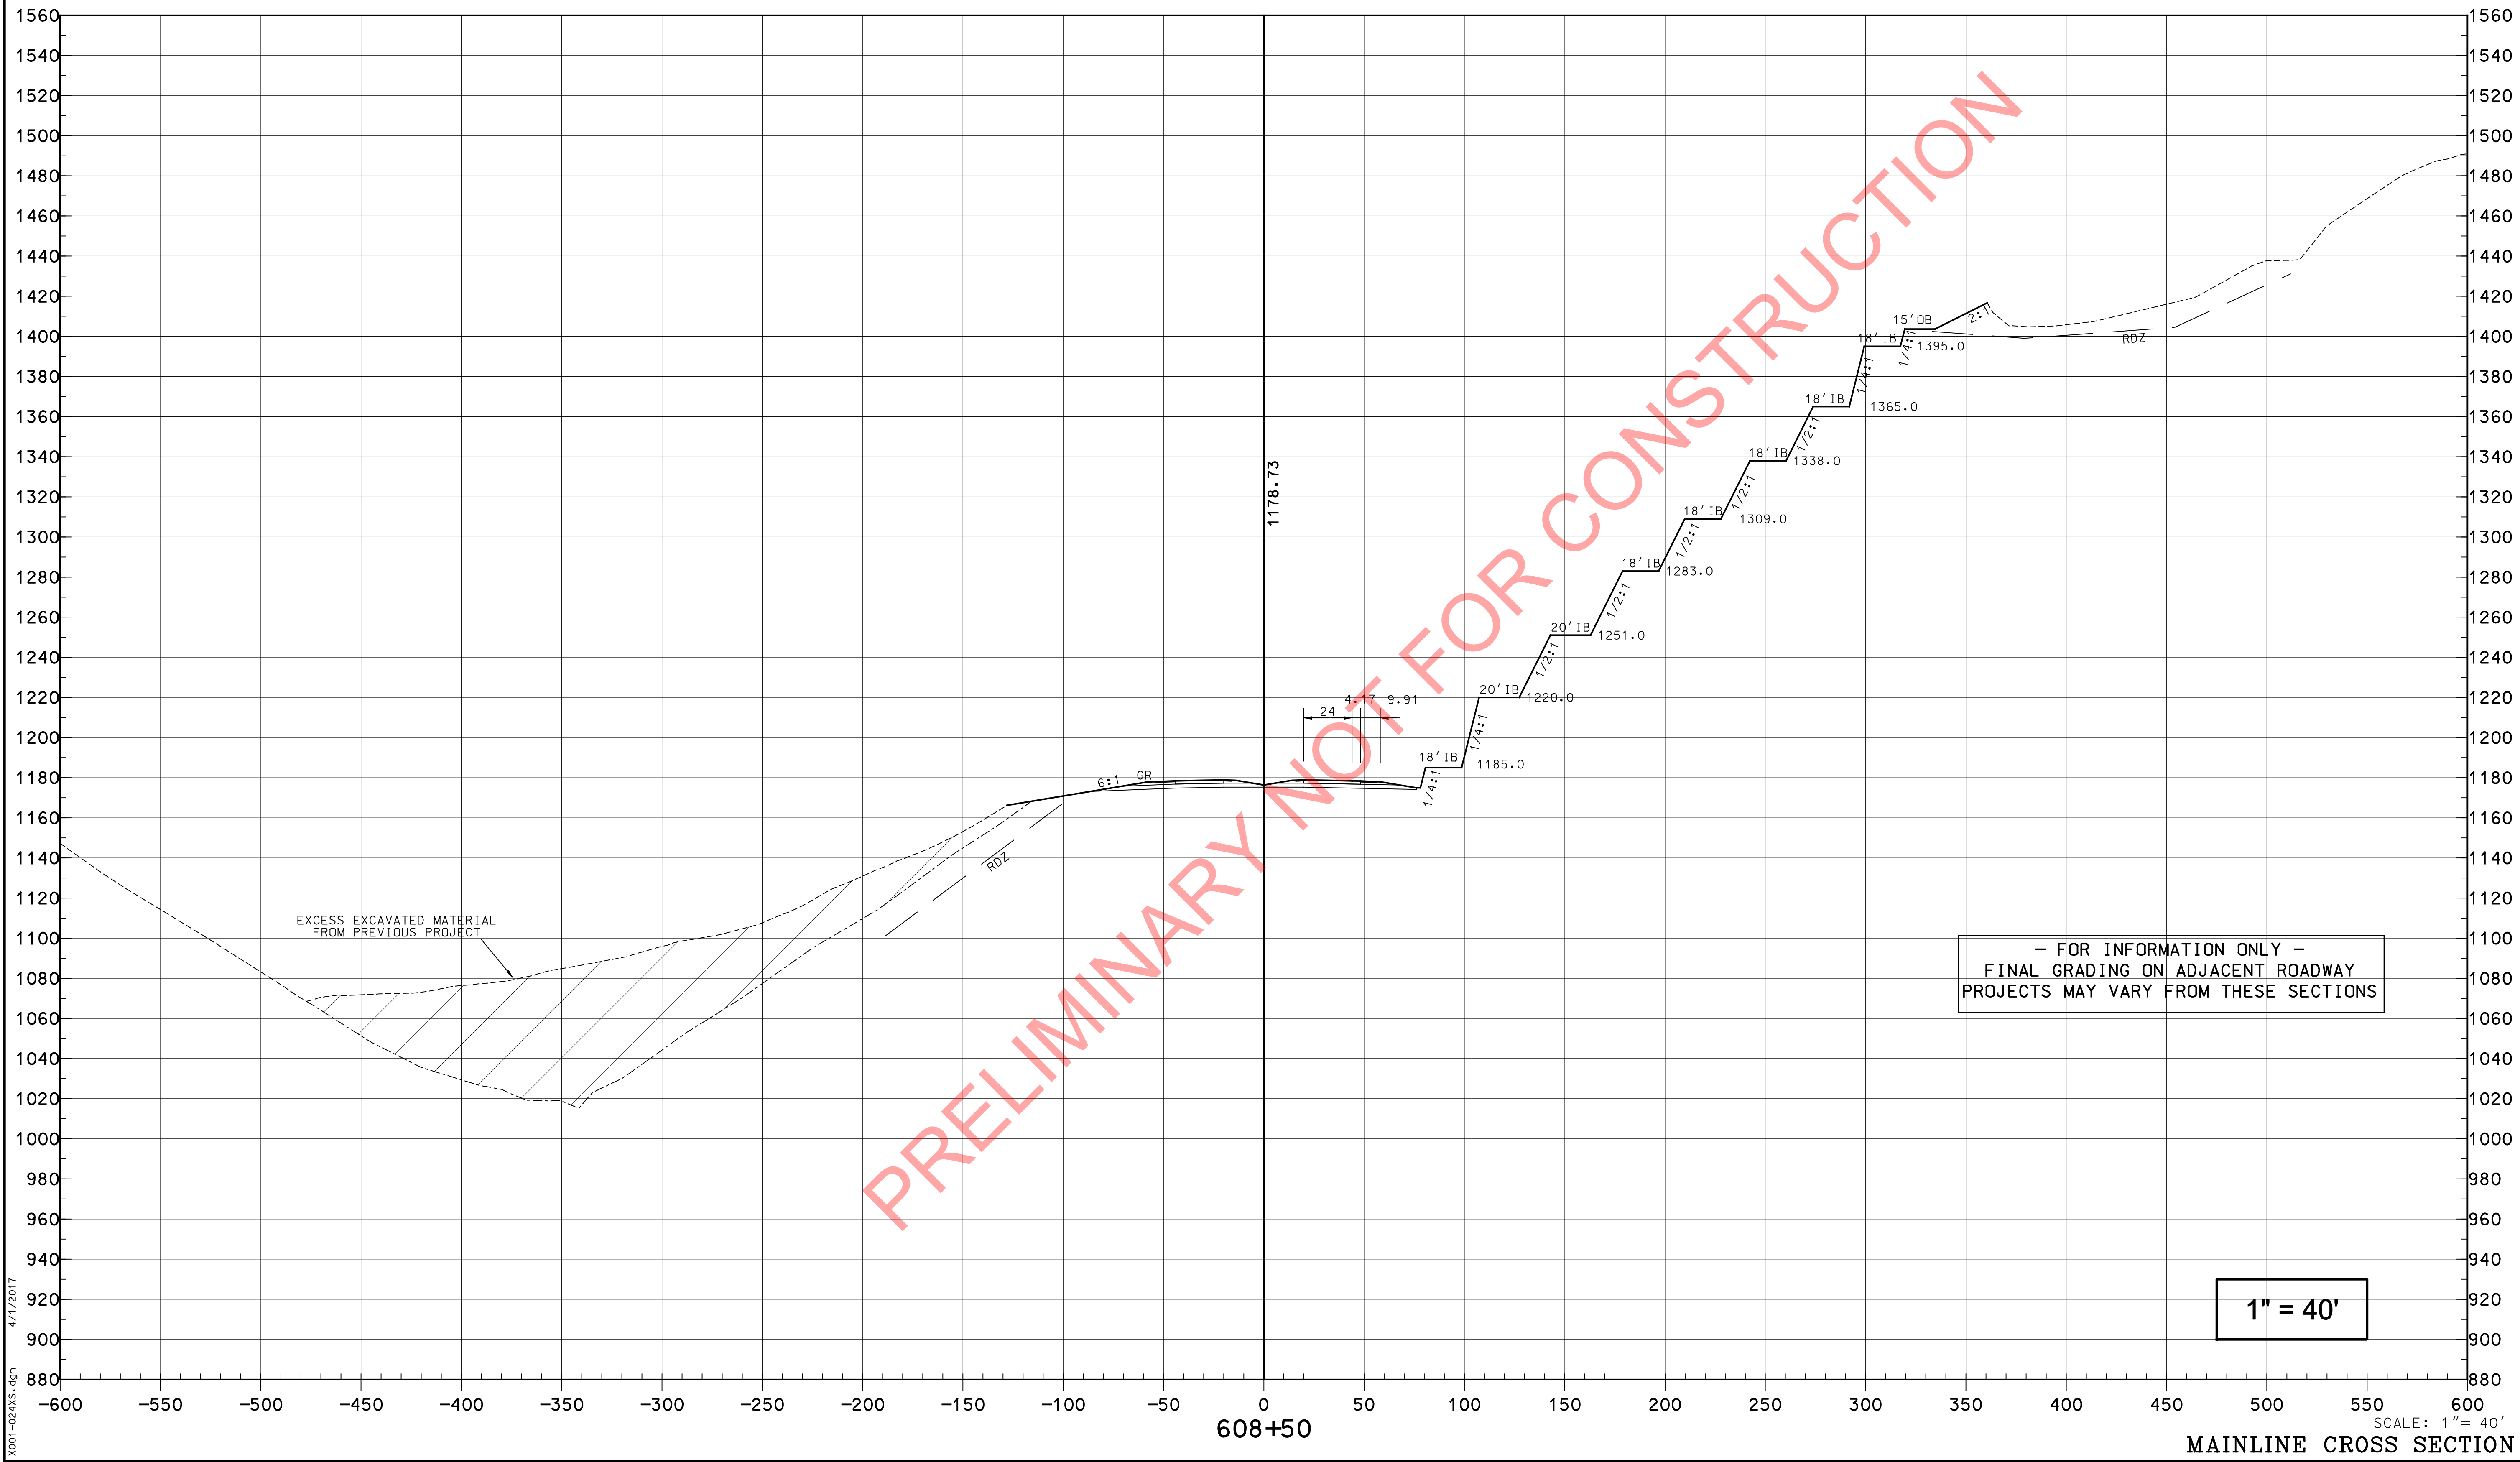

PREPARED BY _____ DATE _____
CHECKED BY _____ DATE _____
APPROVED BY _____ DATE _____


Cell Library: PEC-3D.CEL
Cell Name: PIKEPL

6-93
FORM NO. 2m

4/1/2017

X001-024X5.dgn

COUNTY OF	ITEM NO.	SHEET NO.
PIKE	12-263.63	X11

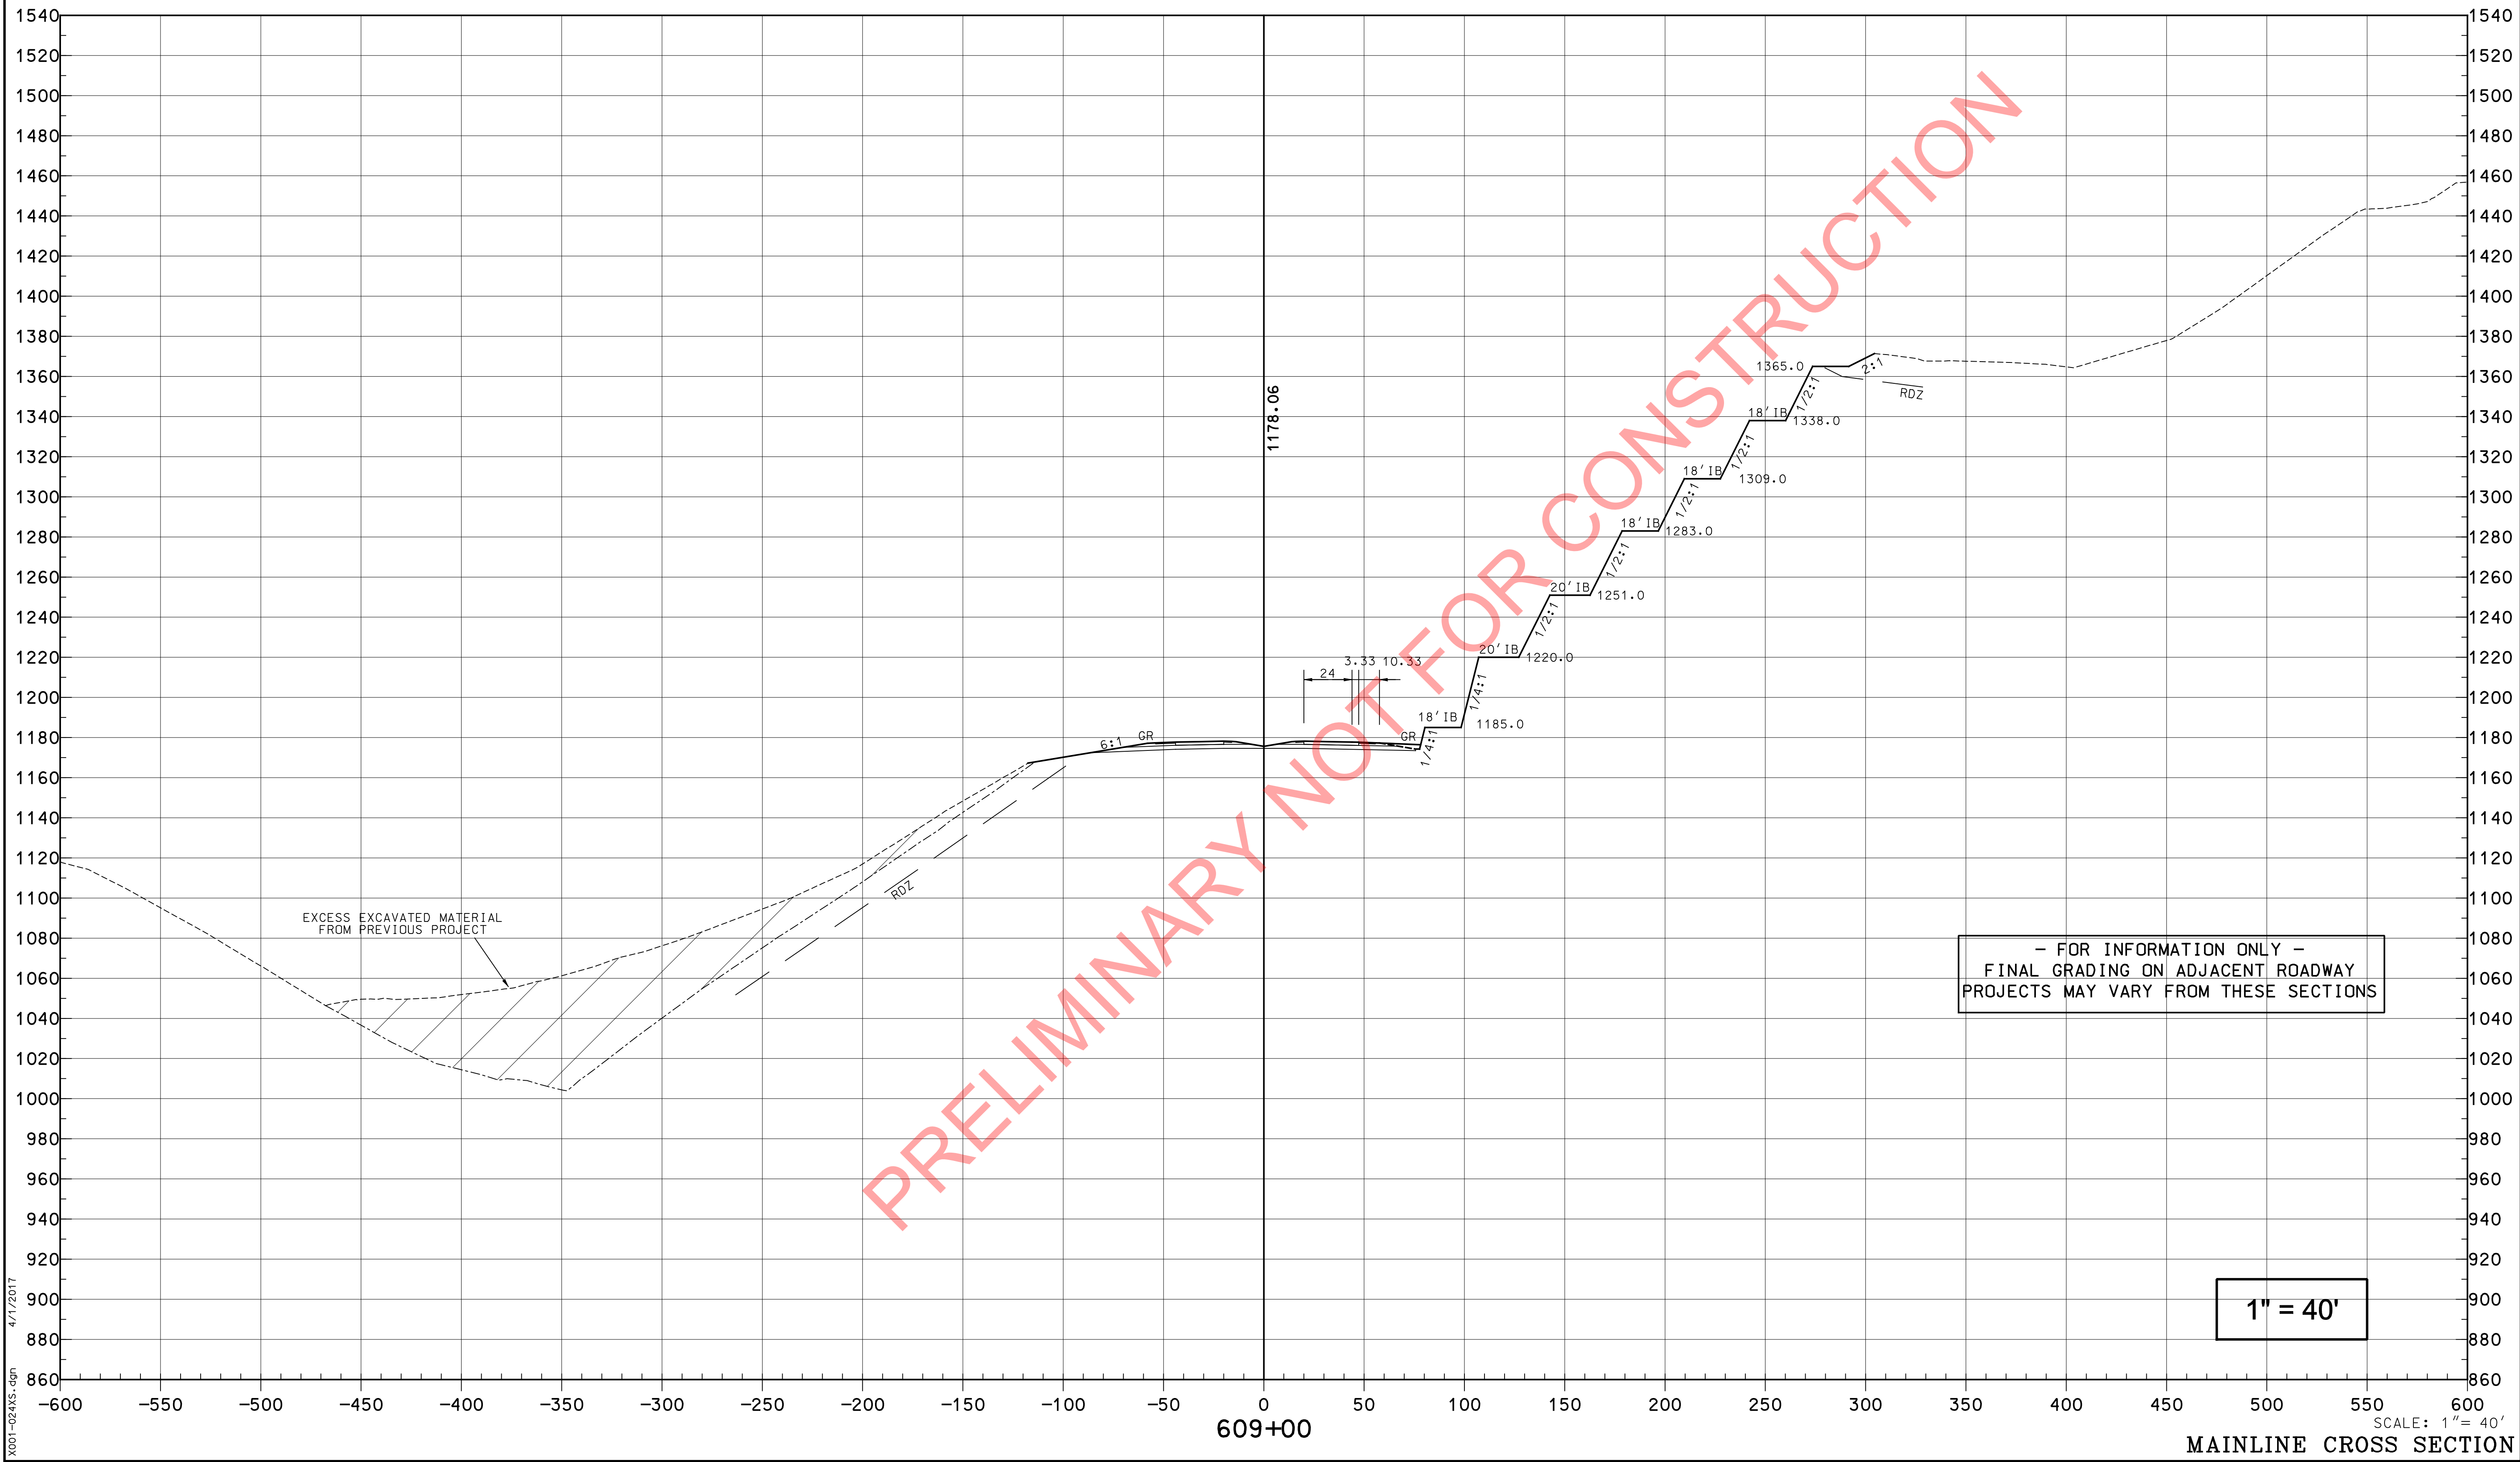

PREPARED BY _____ DATE _____
CHECKED BY _____ DATE _____
APPROVED BY _____ DATE _____

Cell Library: PEC-3D.CEL
Cell Name: PIKEPL


6-93
FORM NO. 2m

X001-024XS.dgn 4/1/2017

SCALE: 1" = 40'

MAINLINE CROSS SECTION

COUNTY OF	ITEM NO.	SHEET NO.
PIKE	12-263.63	X12

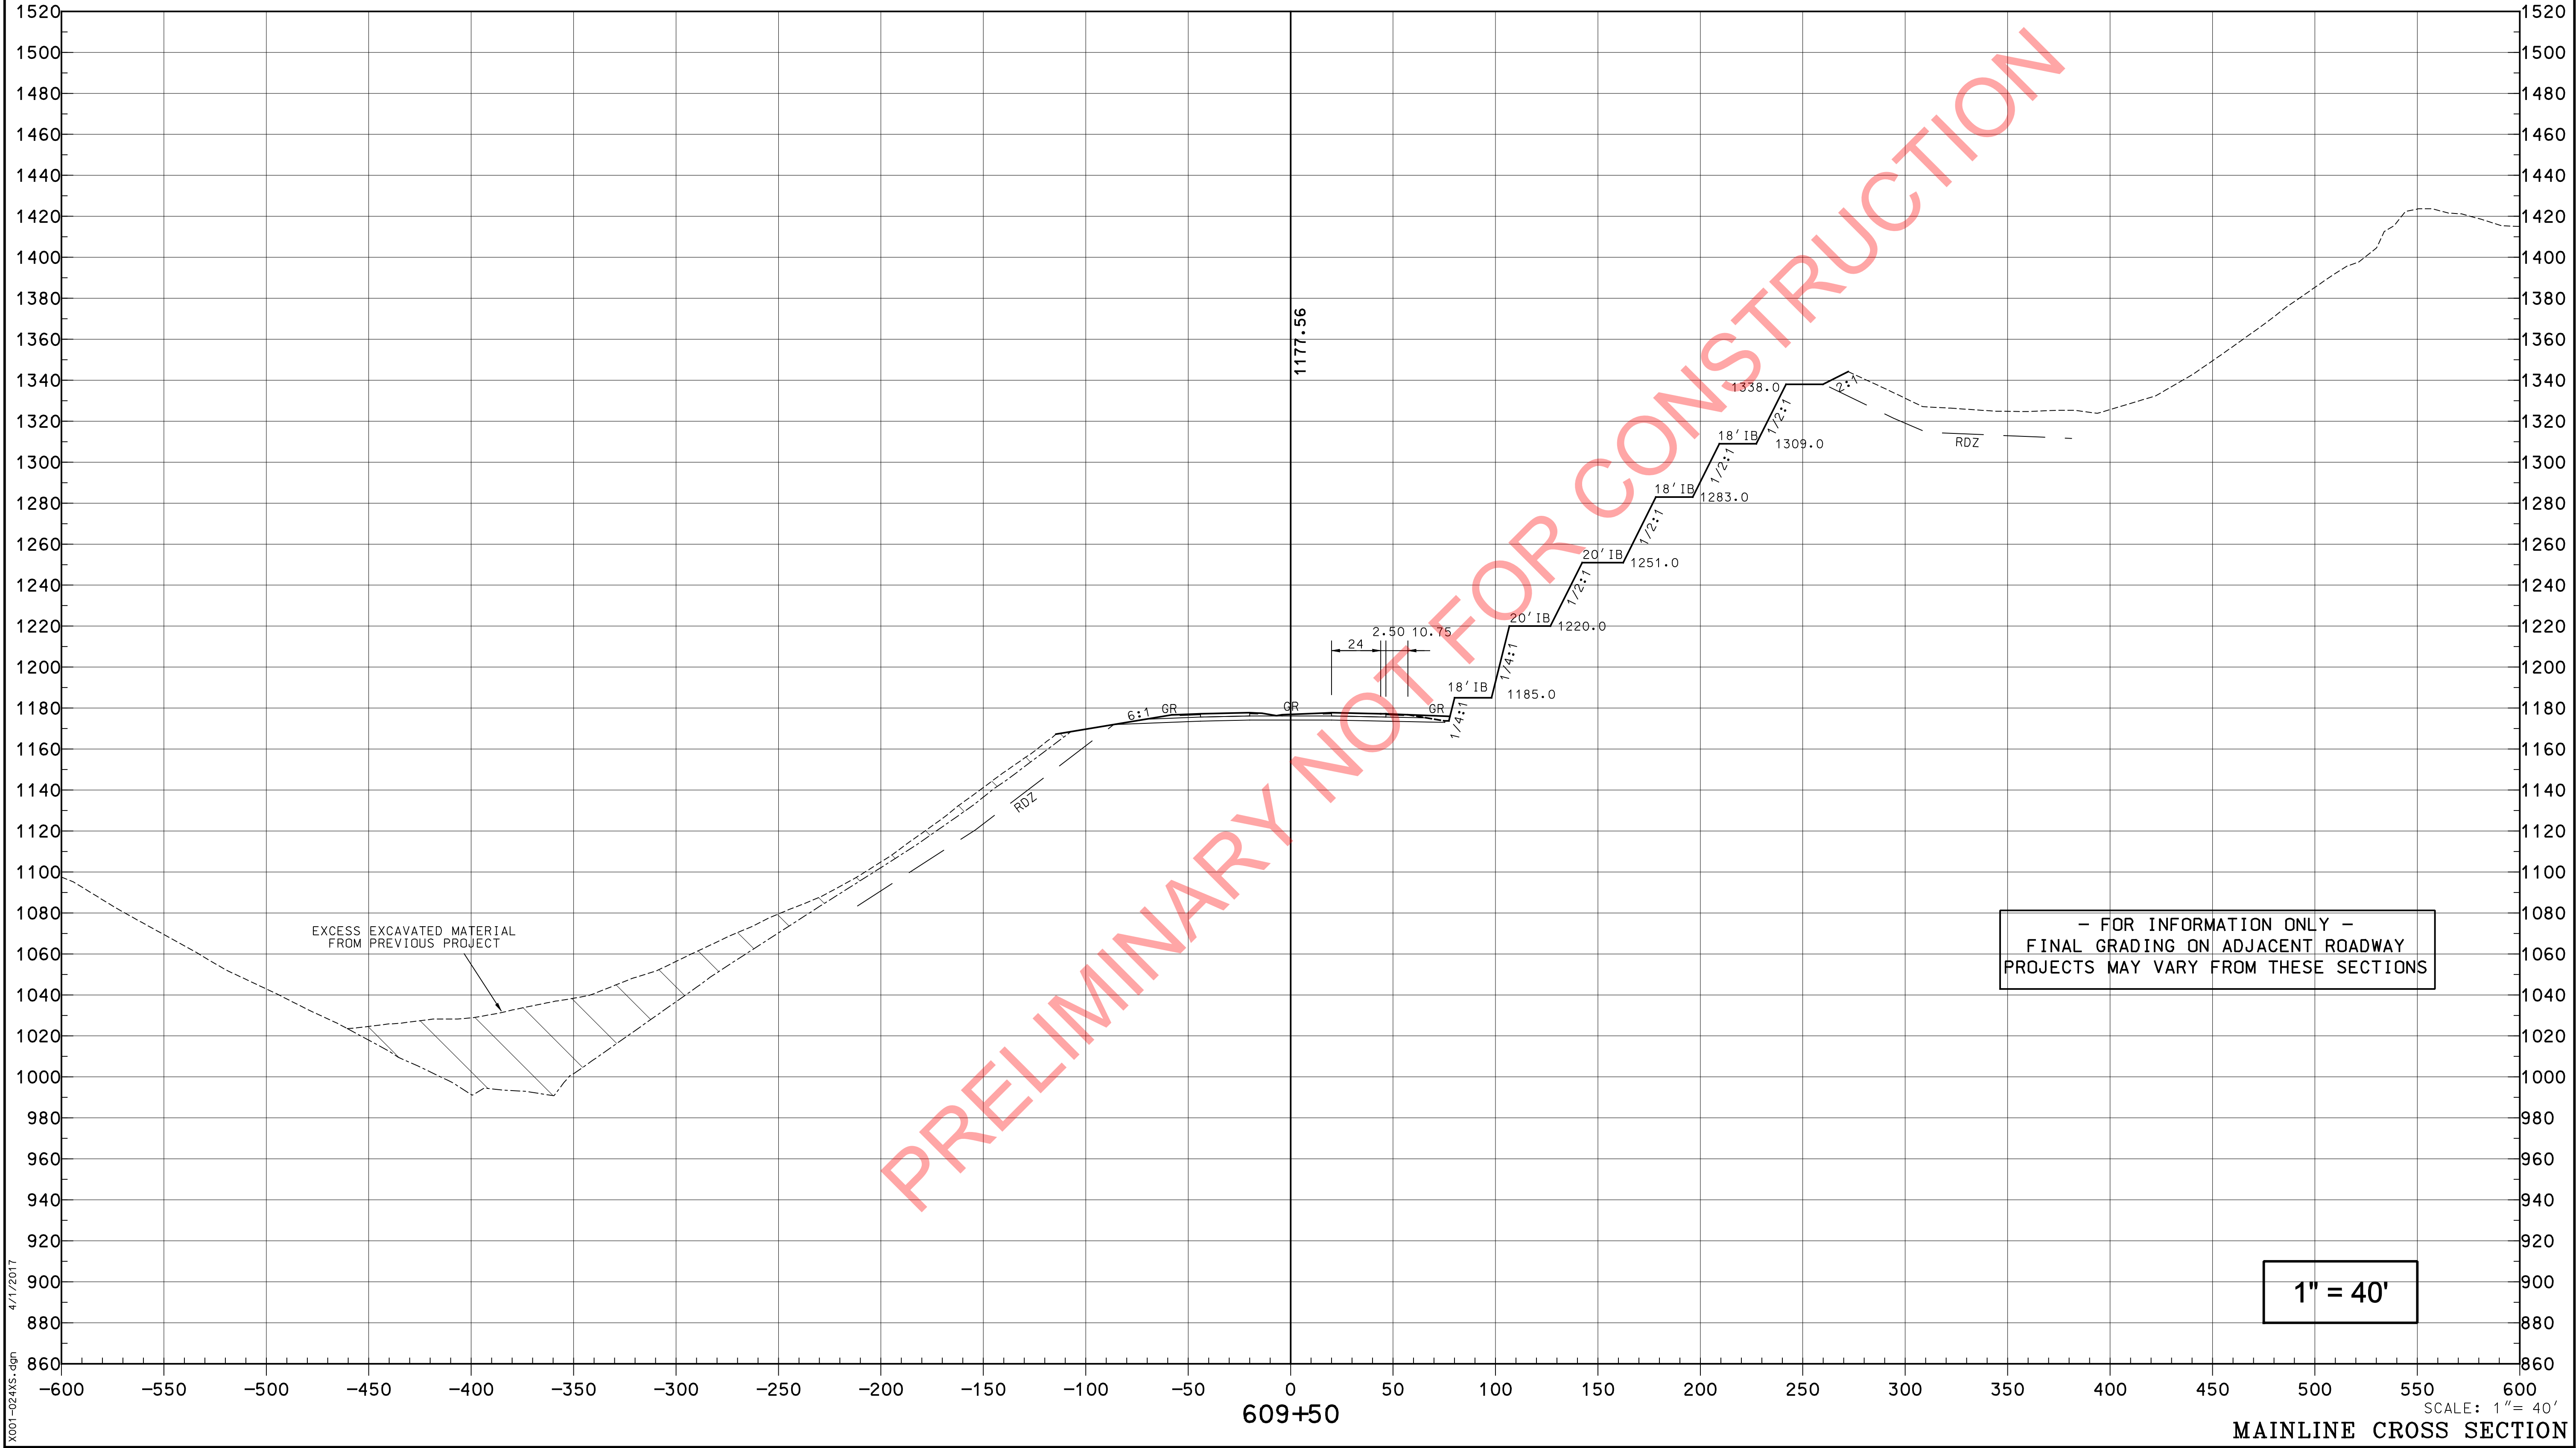

PREPARED BY _____ DATE _____
CHECKED BY _____ DATE _____
APPROVED BY _____ DATE _____


Cell Library: PEC-3D.CEL
Cell Name: PIKEPL

6-93
FORM NO. 2m

X001-024X5.dgn
4/1/2017

SCALE: 1" = 40'
MAINLINE CROSS SECTION

COUNTY OF	ITEM NO.	SHEET NO.
PIKE	12-263.63	X13

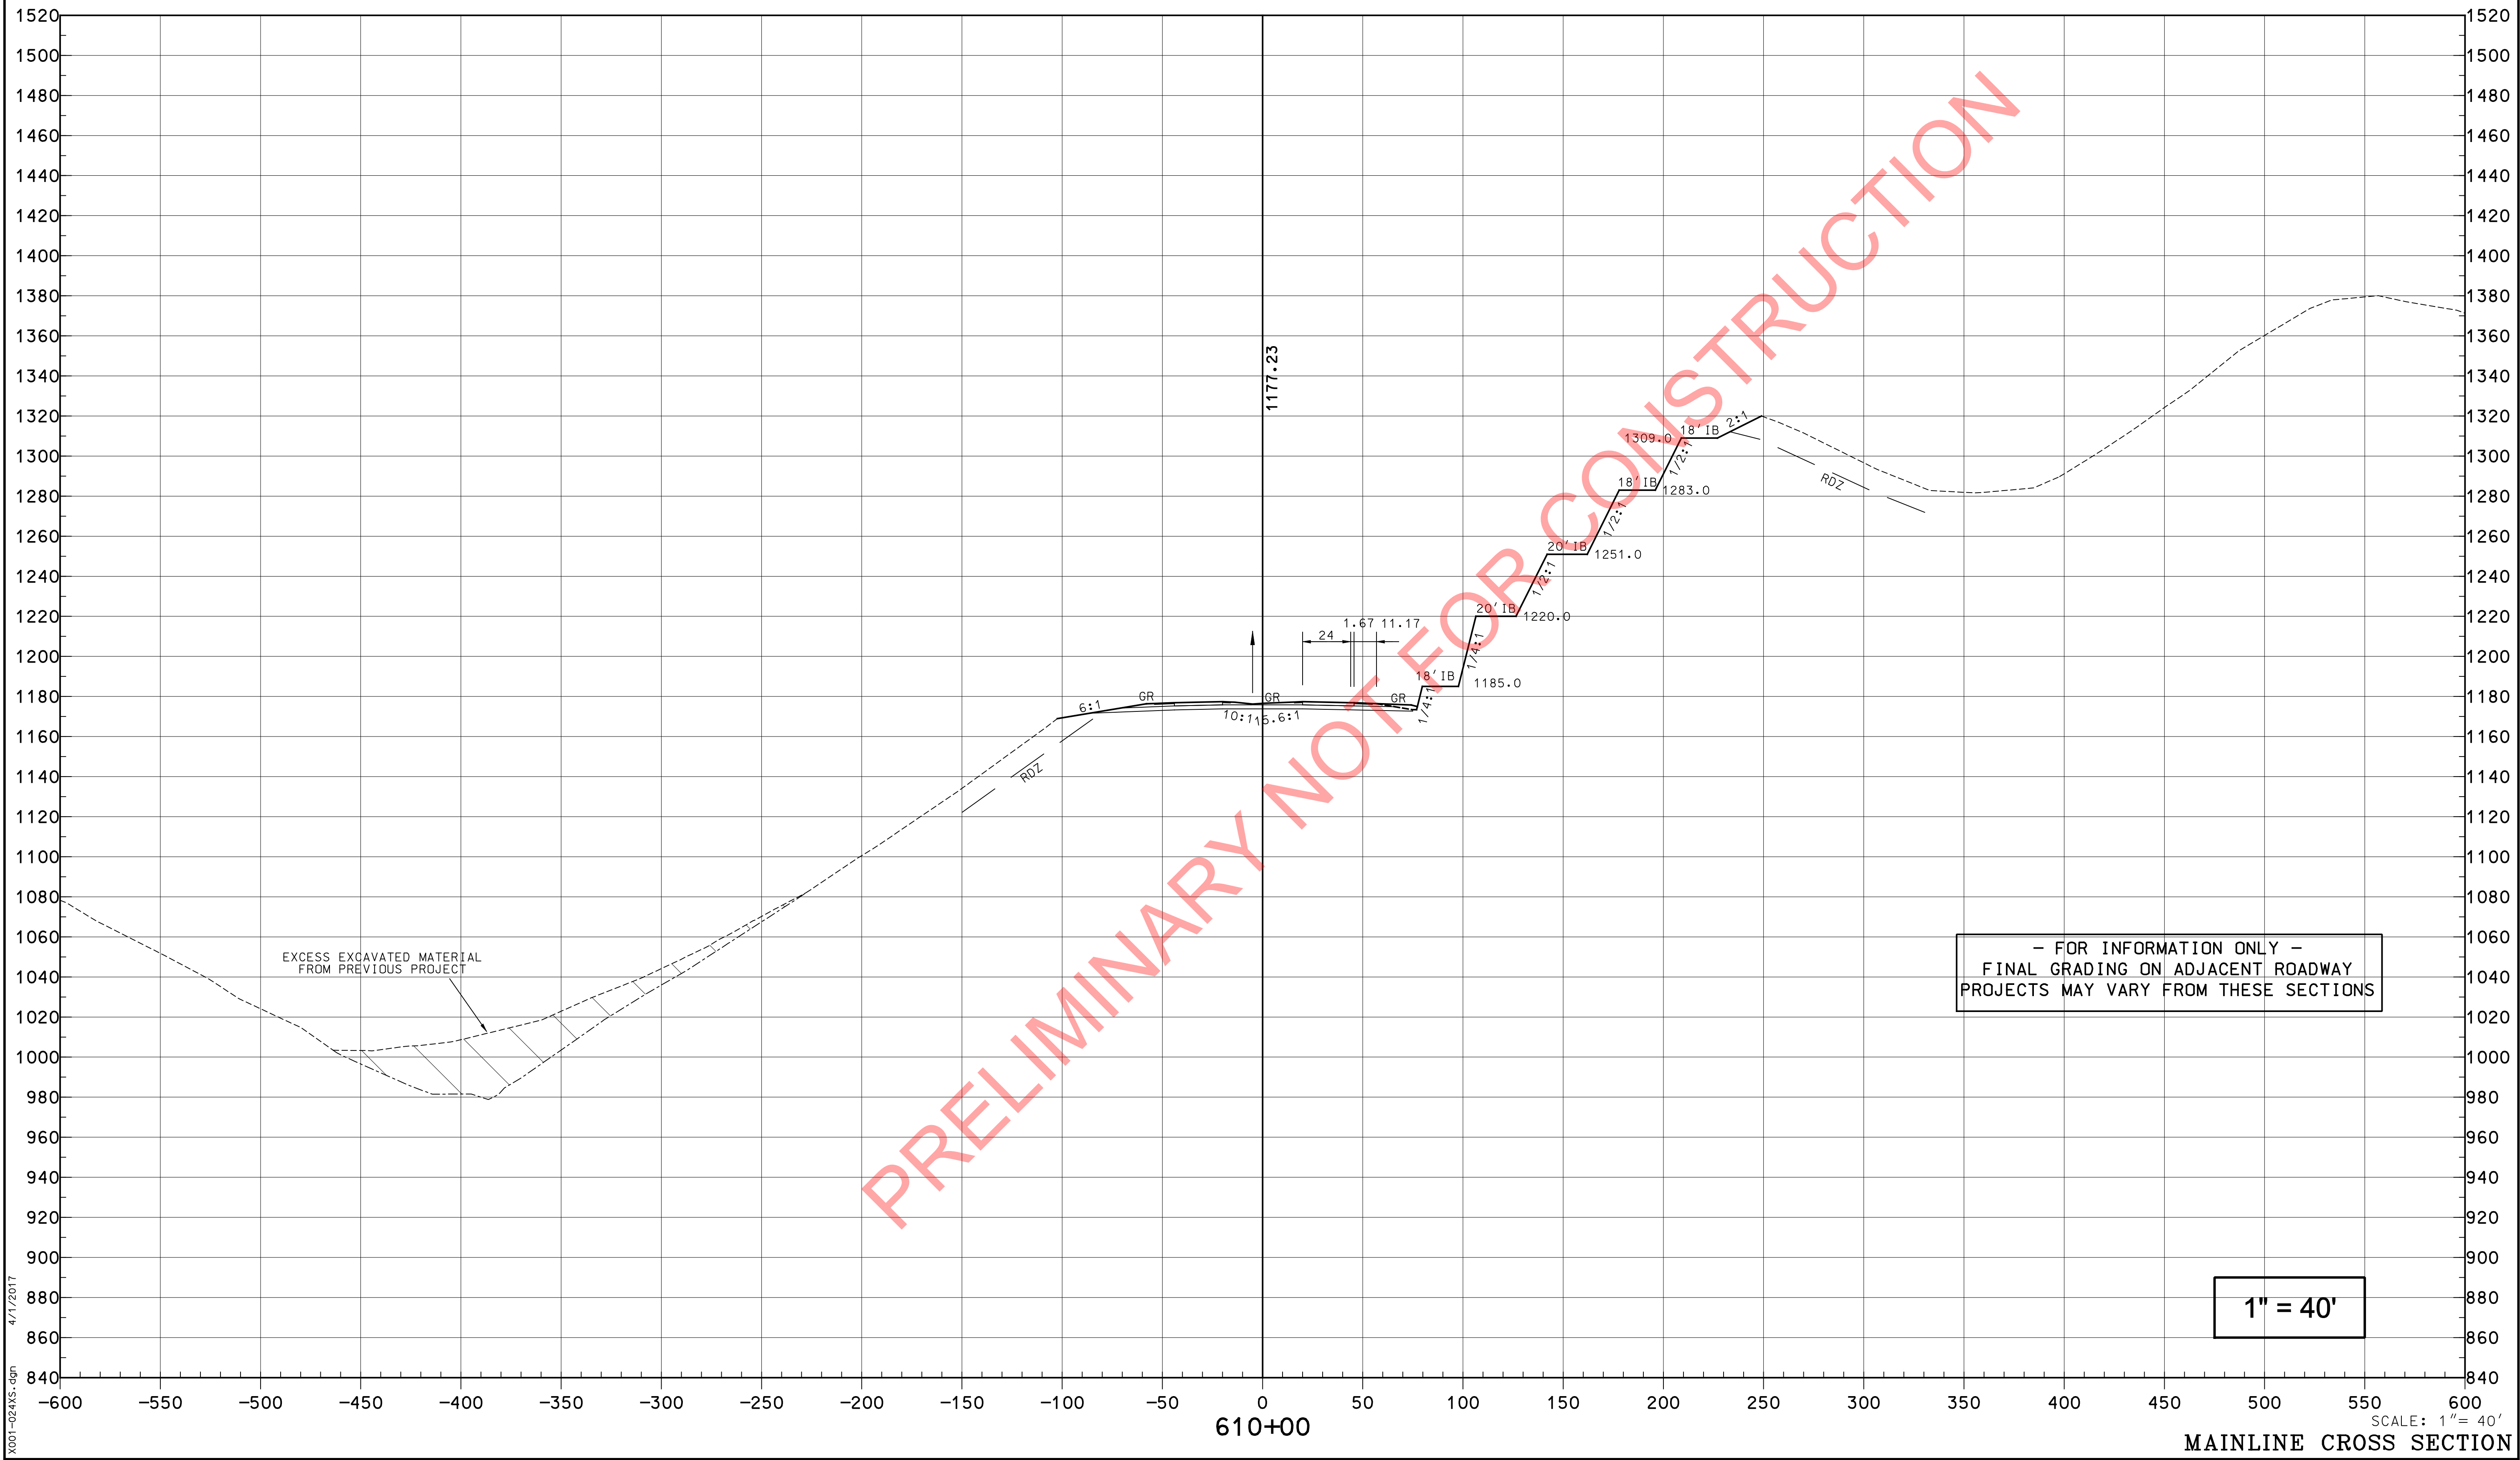

PREPARED BY _____ DATE _____
CHECKED BY _____ DATE _____
APPROVED BY _____ DATE _____

Cell Library: PEC-3D.CEL
Cell Name: PIKEPL

6-93
FORM NO. 2m


4/1/2017

X001-024X5.dgn

SCALE: 1" = 40'

MAINLINE CROSS SECTION

COUNTY OF	ITEM NO.	SHEET NO.
PIKE	12-263.63	X15

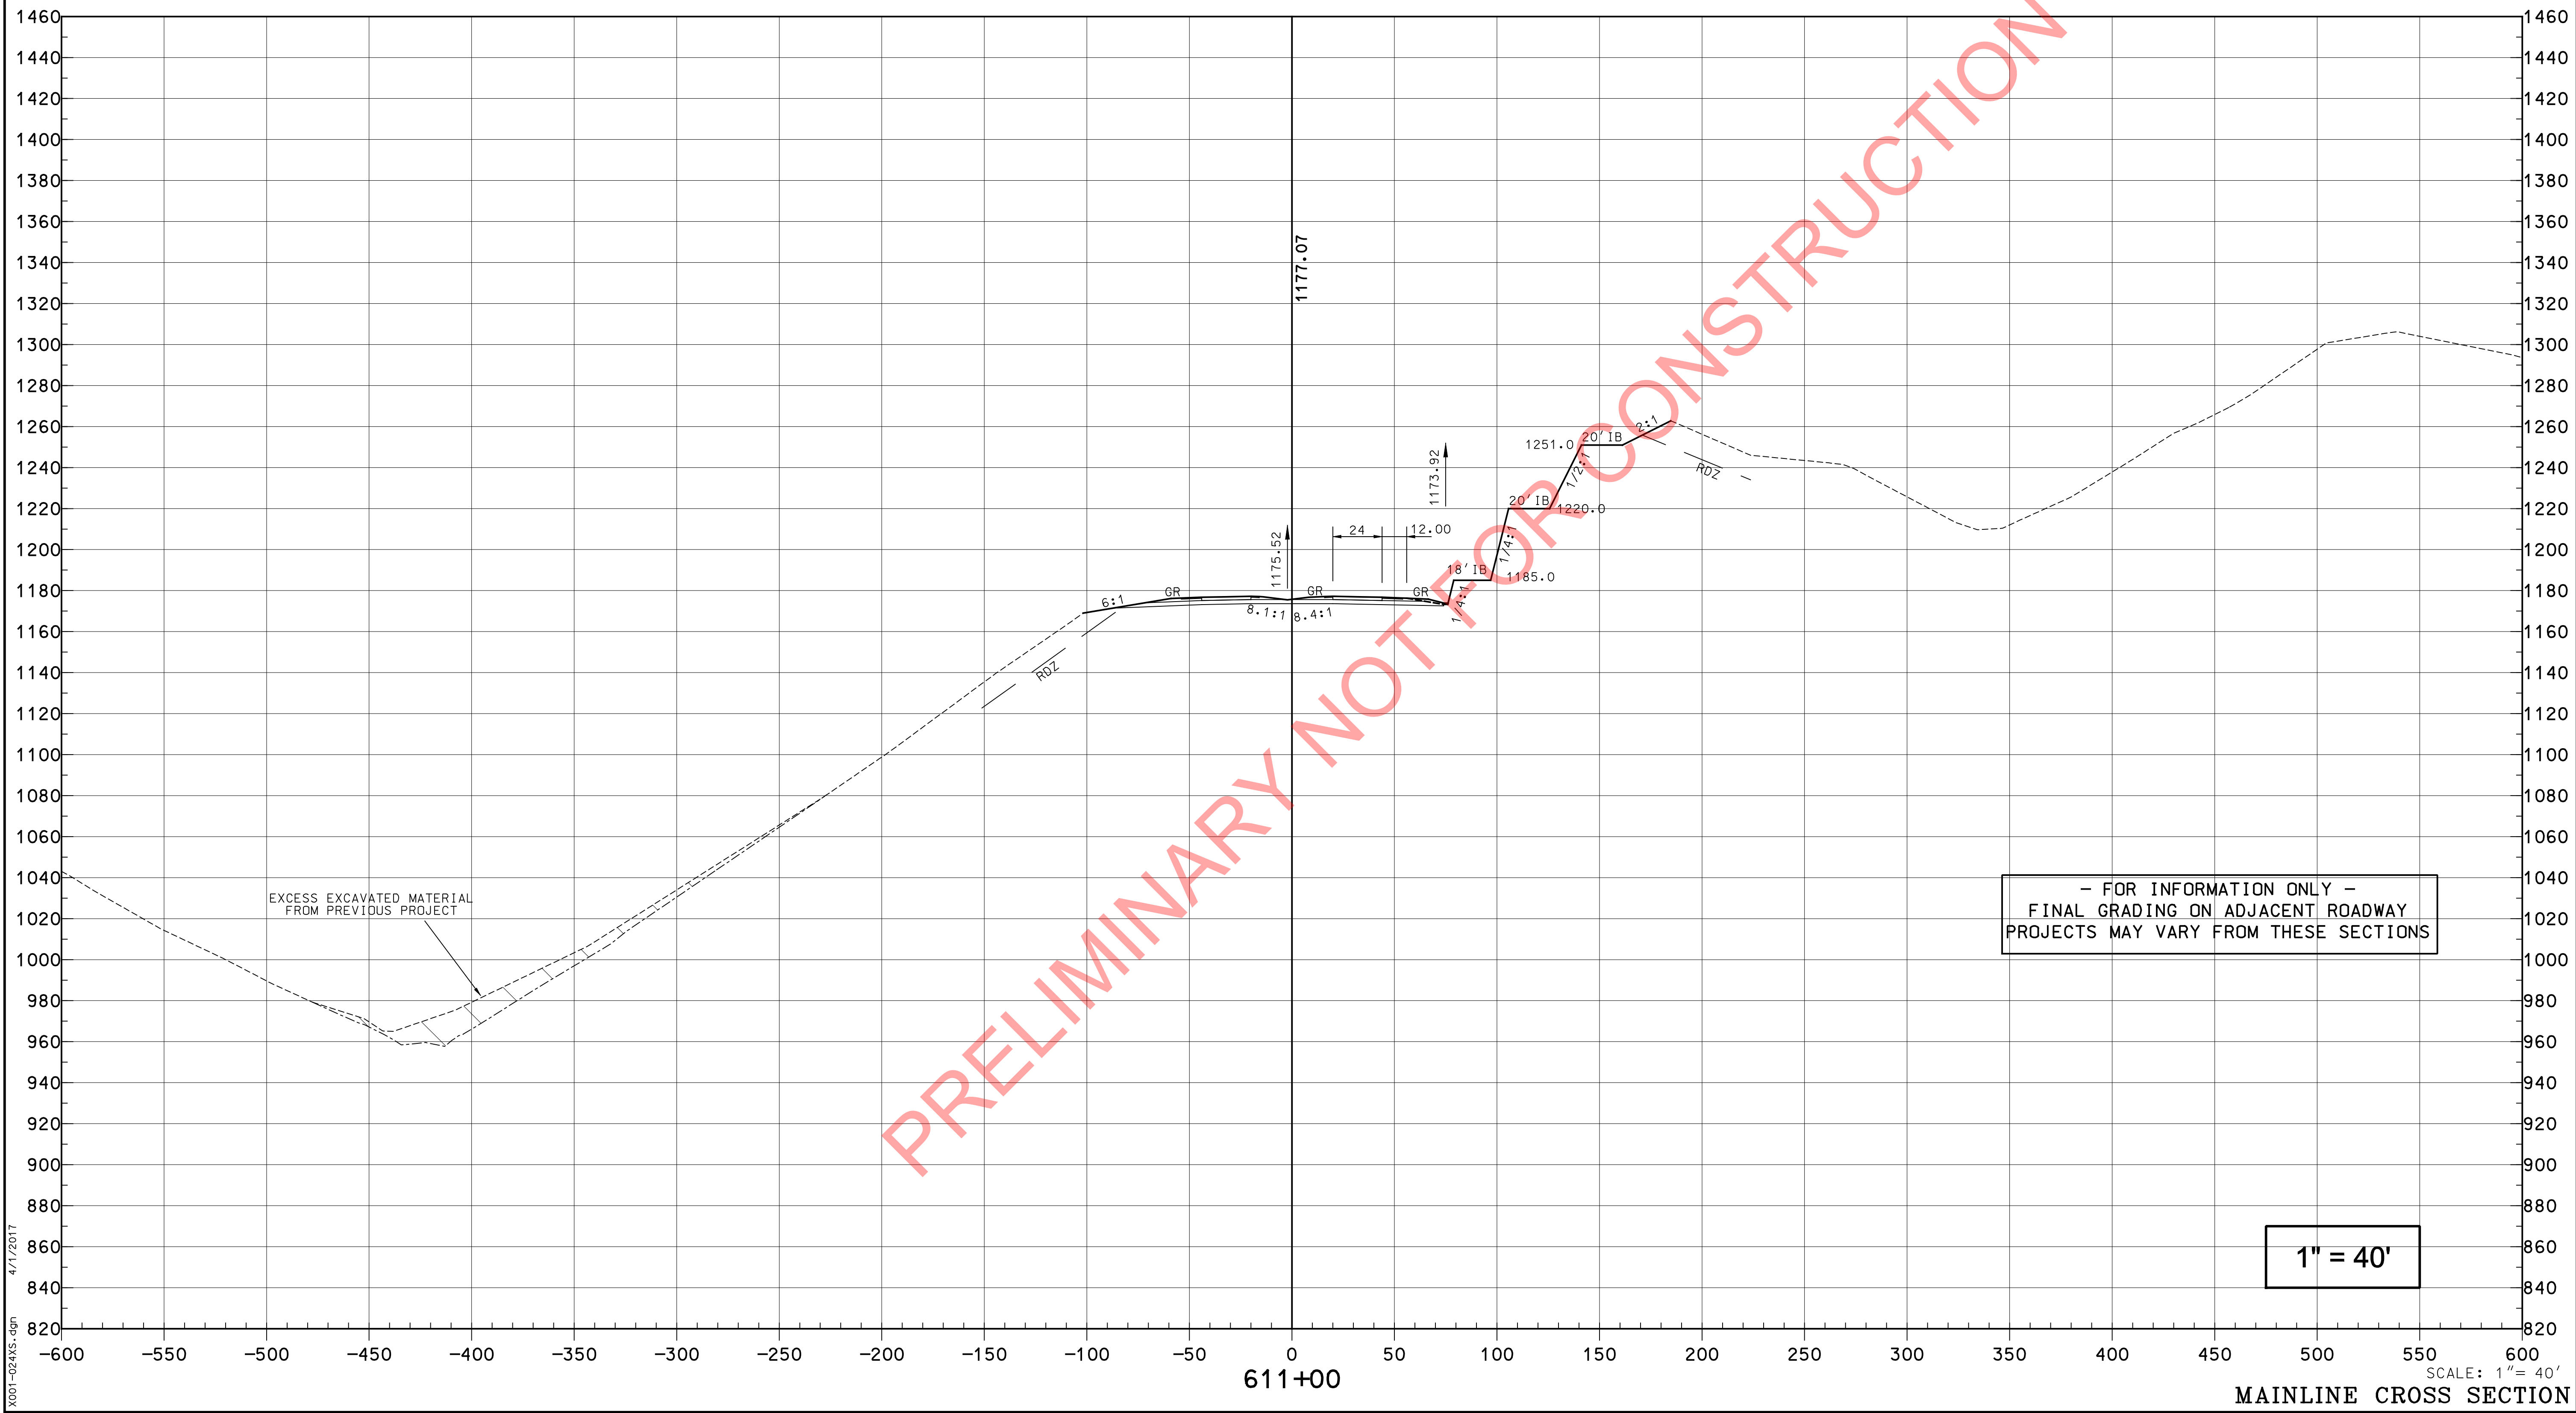

PREPARED BY _____ DATE _____
CHECKED BY _____ DATE _____
APPROVED BY _____ DATE _____

Cell Library: PEC-3D.CEL
Cell Name: PIKEPL


6-93
FORM NO. 2m

COUNTY OF	ITEM NO.	SHEET NO.
PIKE	12-263.63	X16


PREPARED BY	_____	DATE	_____
CHECKED BY	_____	DATE	_____
APPROVED BY	_____	DATE	_____

Cell Library: PEC-3D.CEL
Cell Name: PIKEPL

6-93
FORM NO. 2m

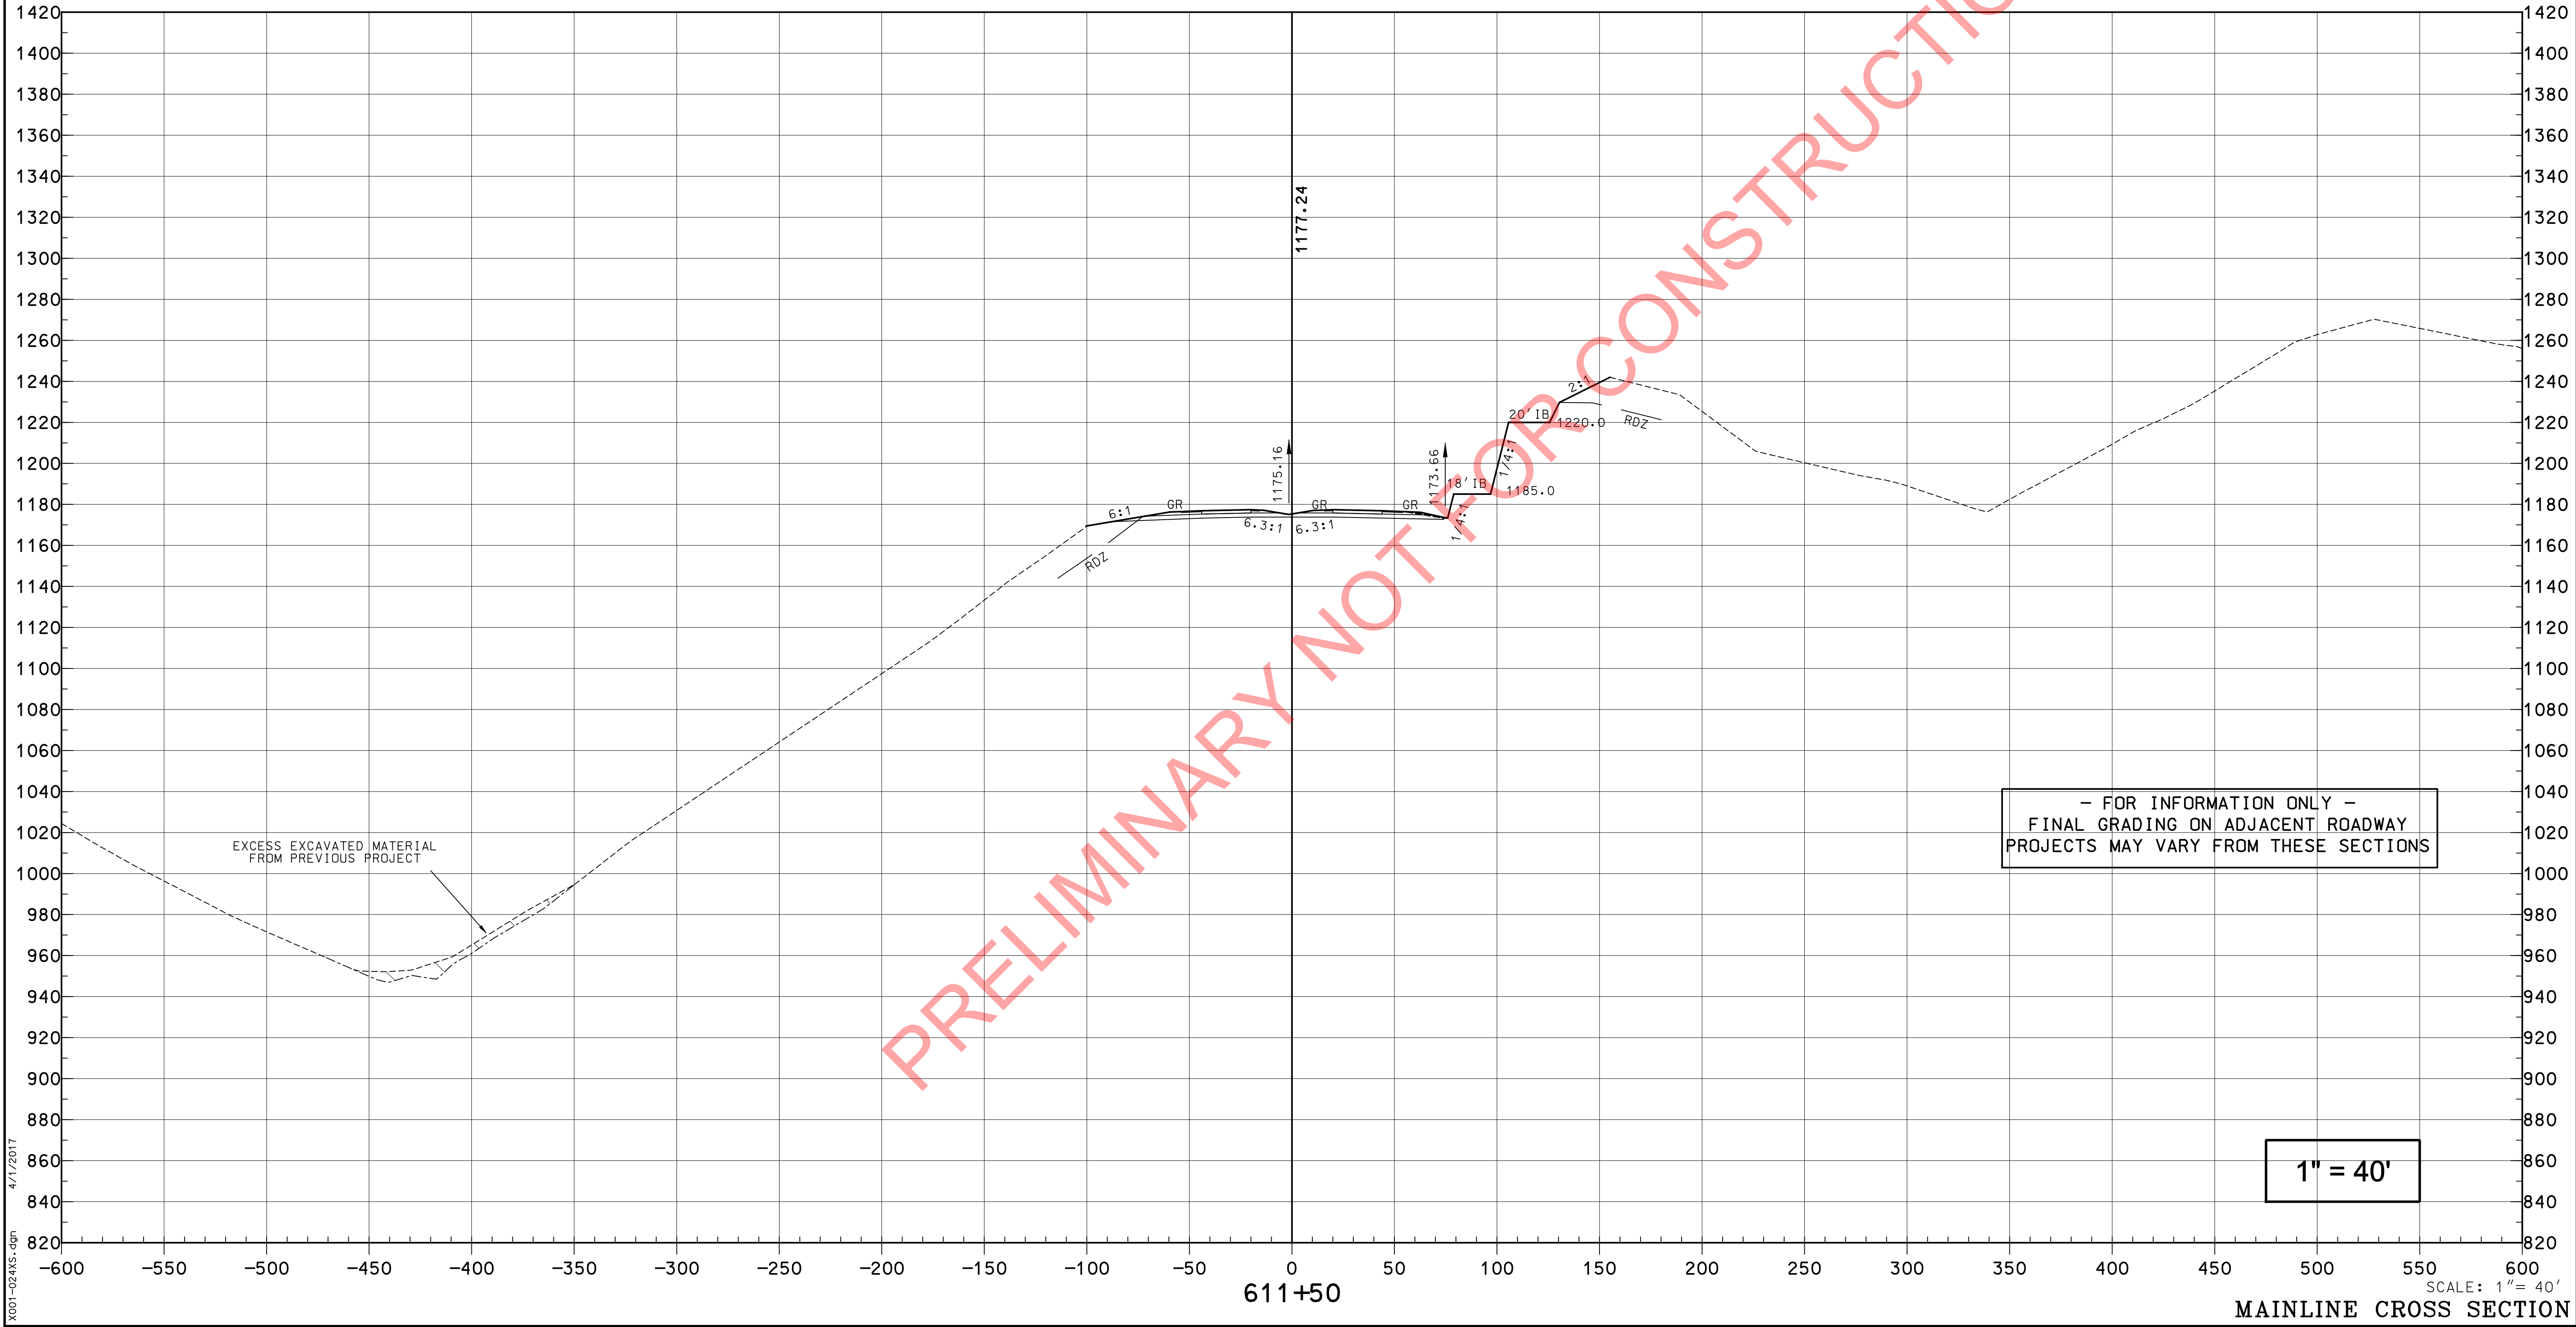

COUNTY OF	ITEM NO.	SHEET NO.
PIKE	12-263.63	X17

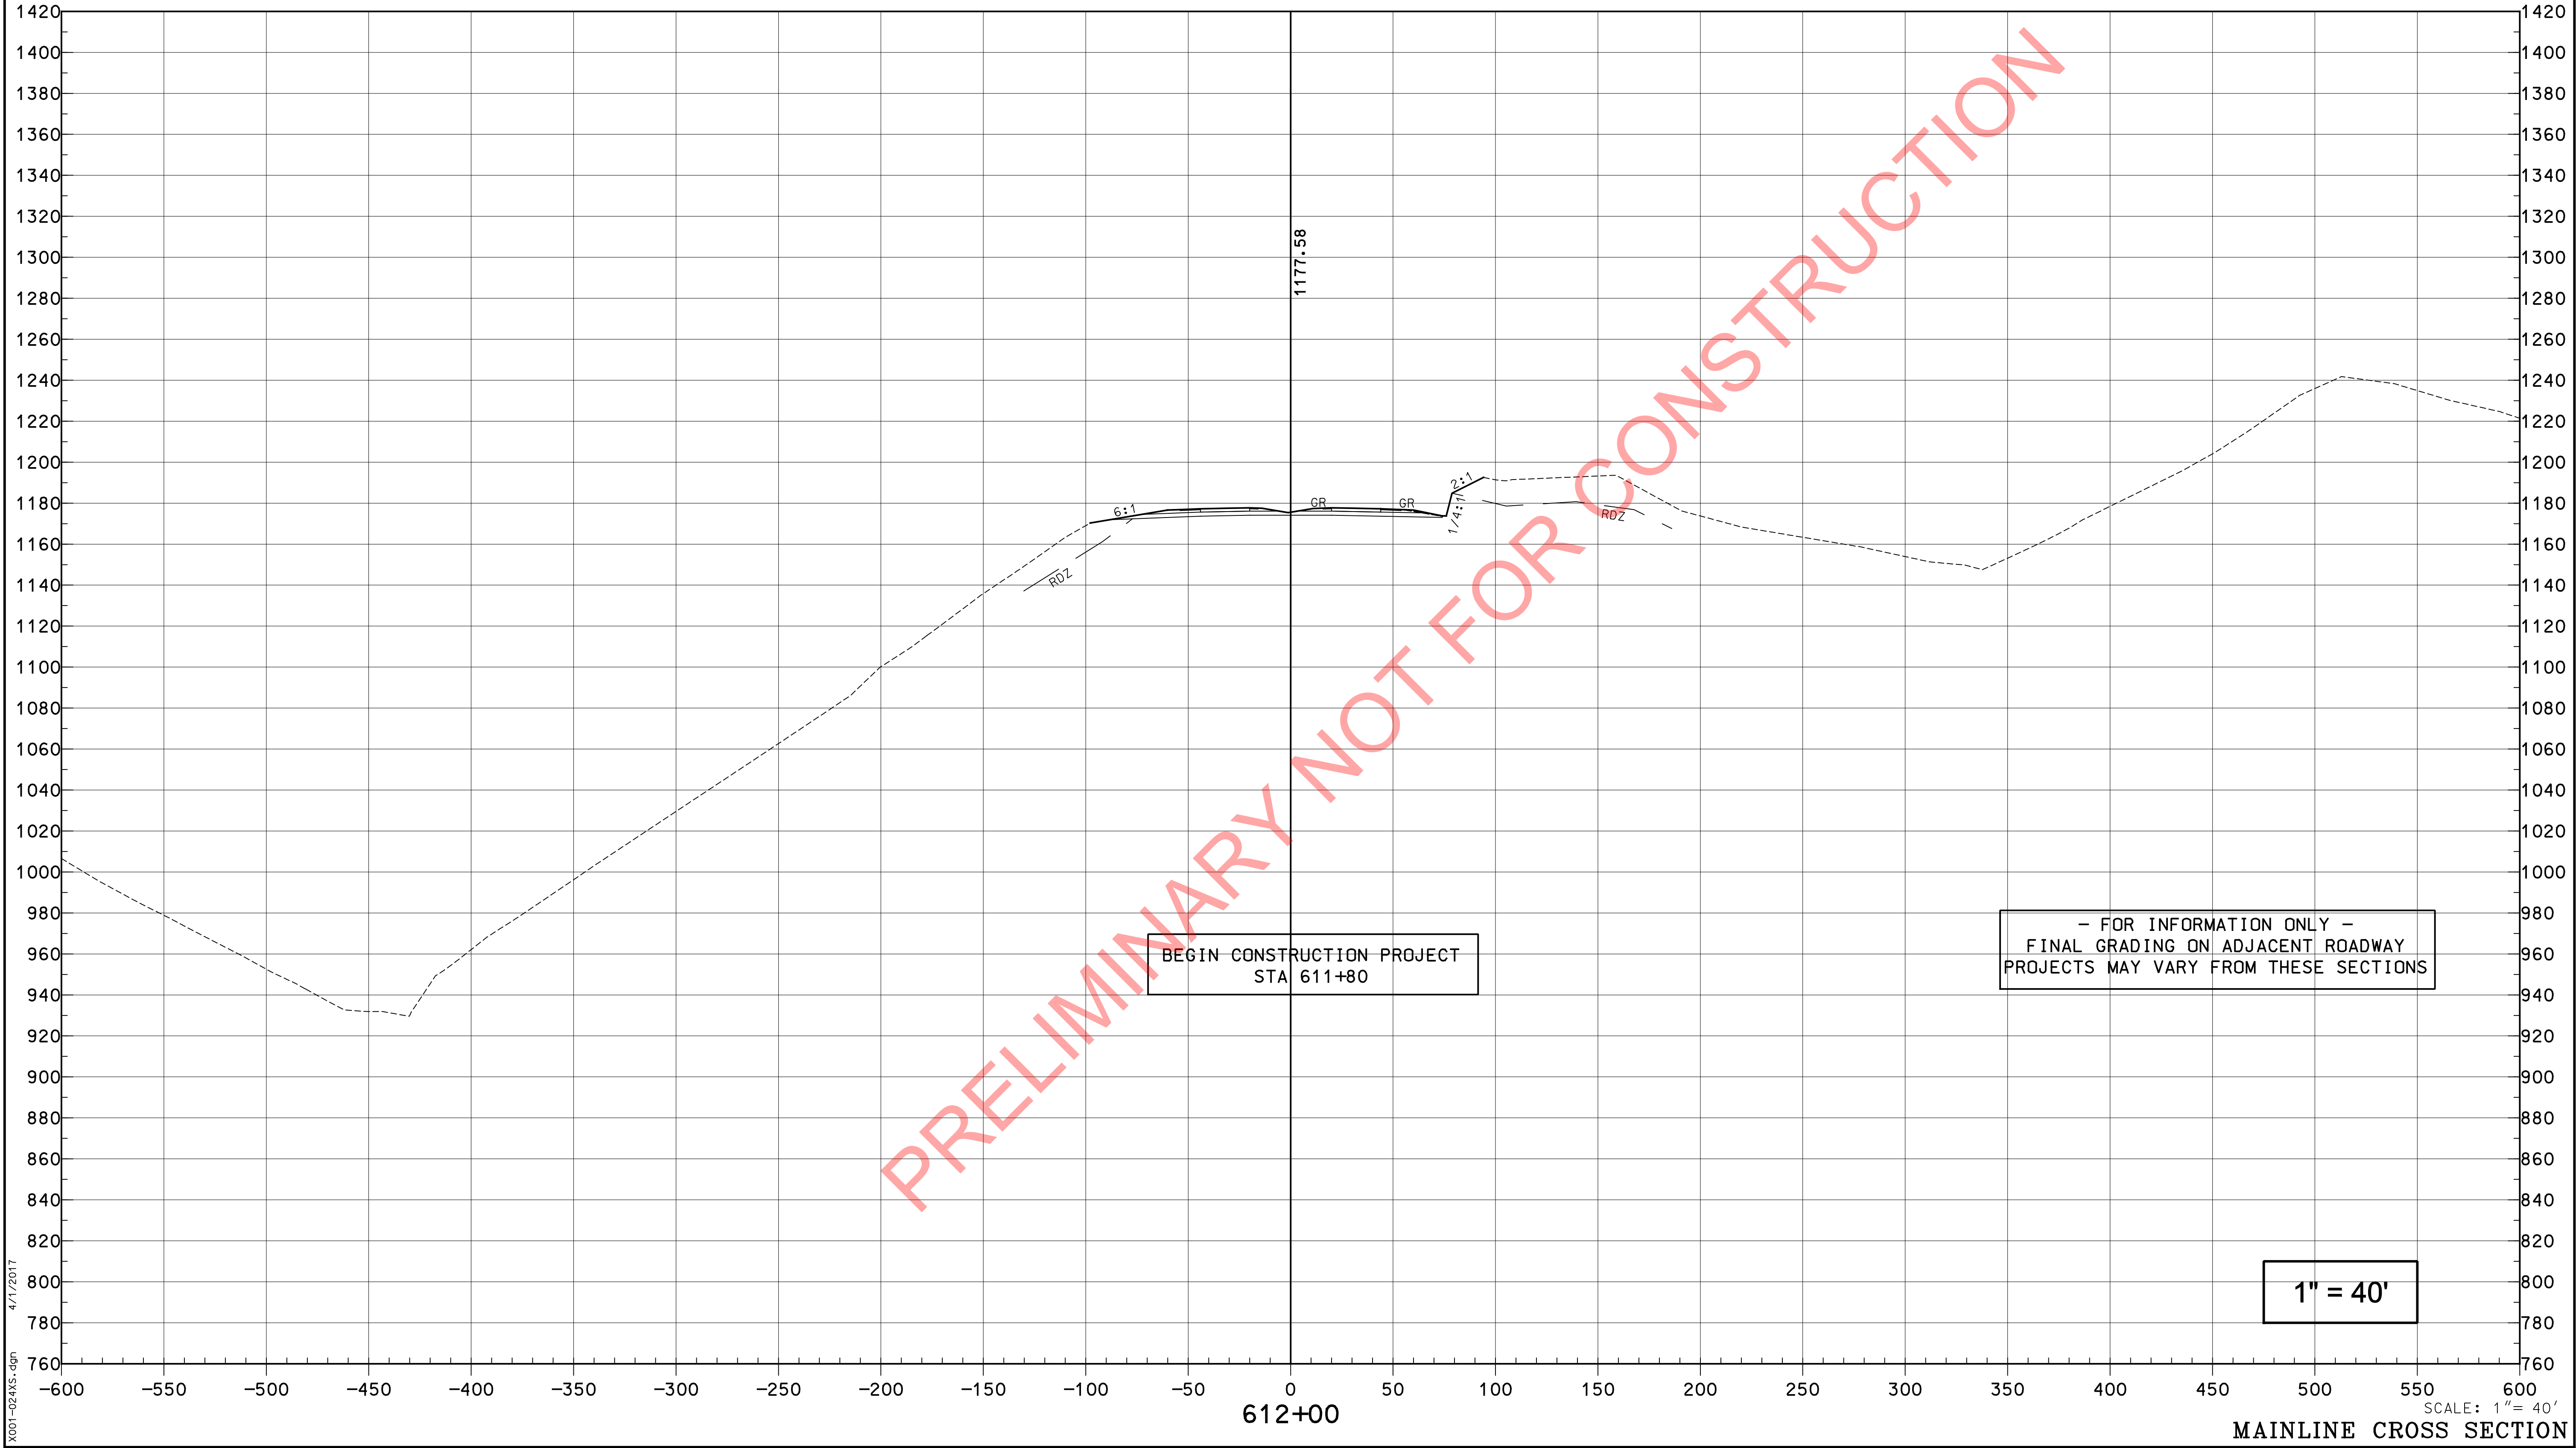

PREPARED BY _____ DATE _____
CHECKED BY _____ DATE _____
APPROVED BY _____ DATE _____

Cell Library: PEC-3D.CEL
Cell Name: PIKEPL

6-93
FORM NO. 2m


4/1/2017

X001-024XS.dgn

SCALE: 1" = 40'

MAINLINE CROSS SECTION

COUNTY OF	ITEM NO.	SHEET NO.
PIKE	12-263.63	X18

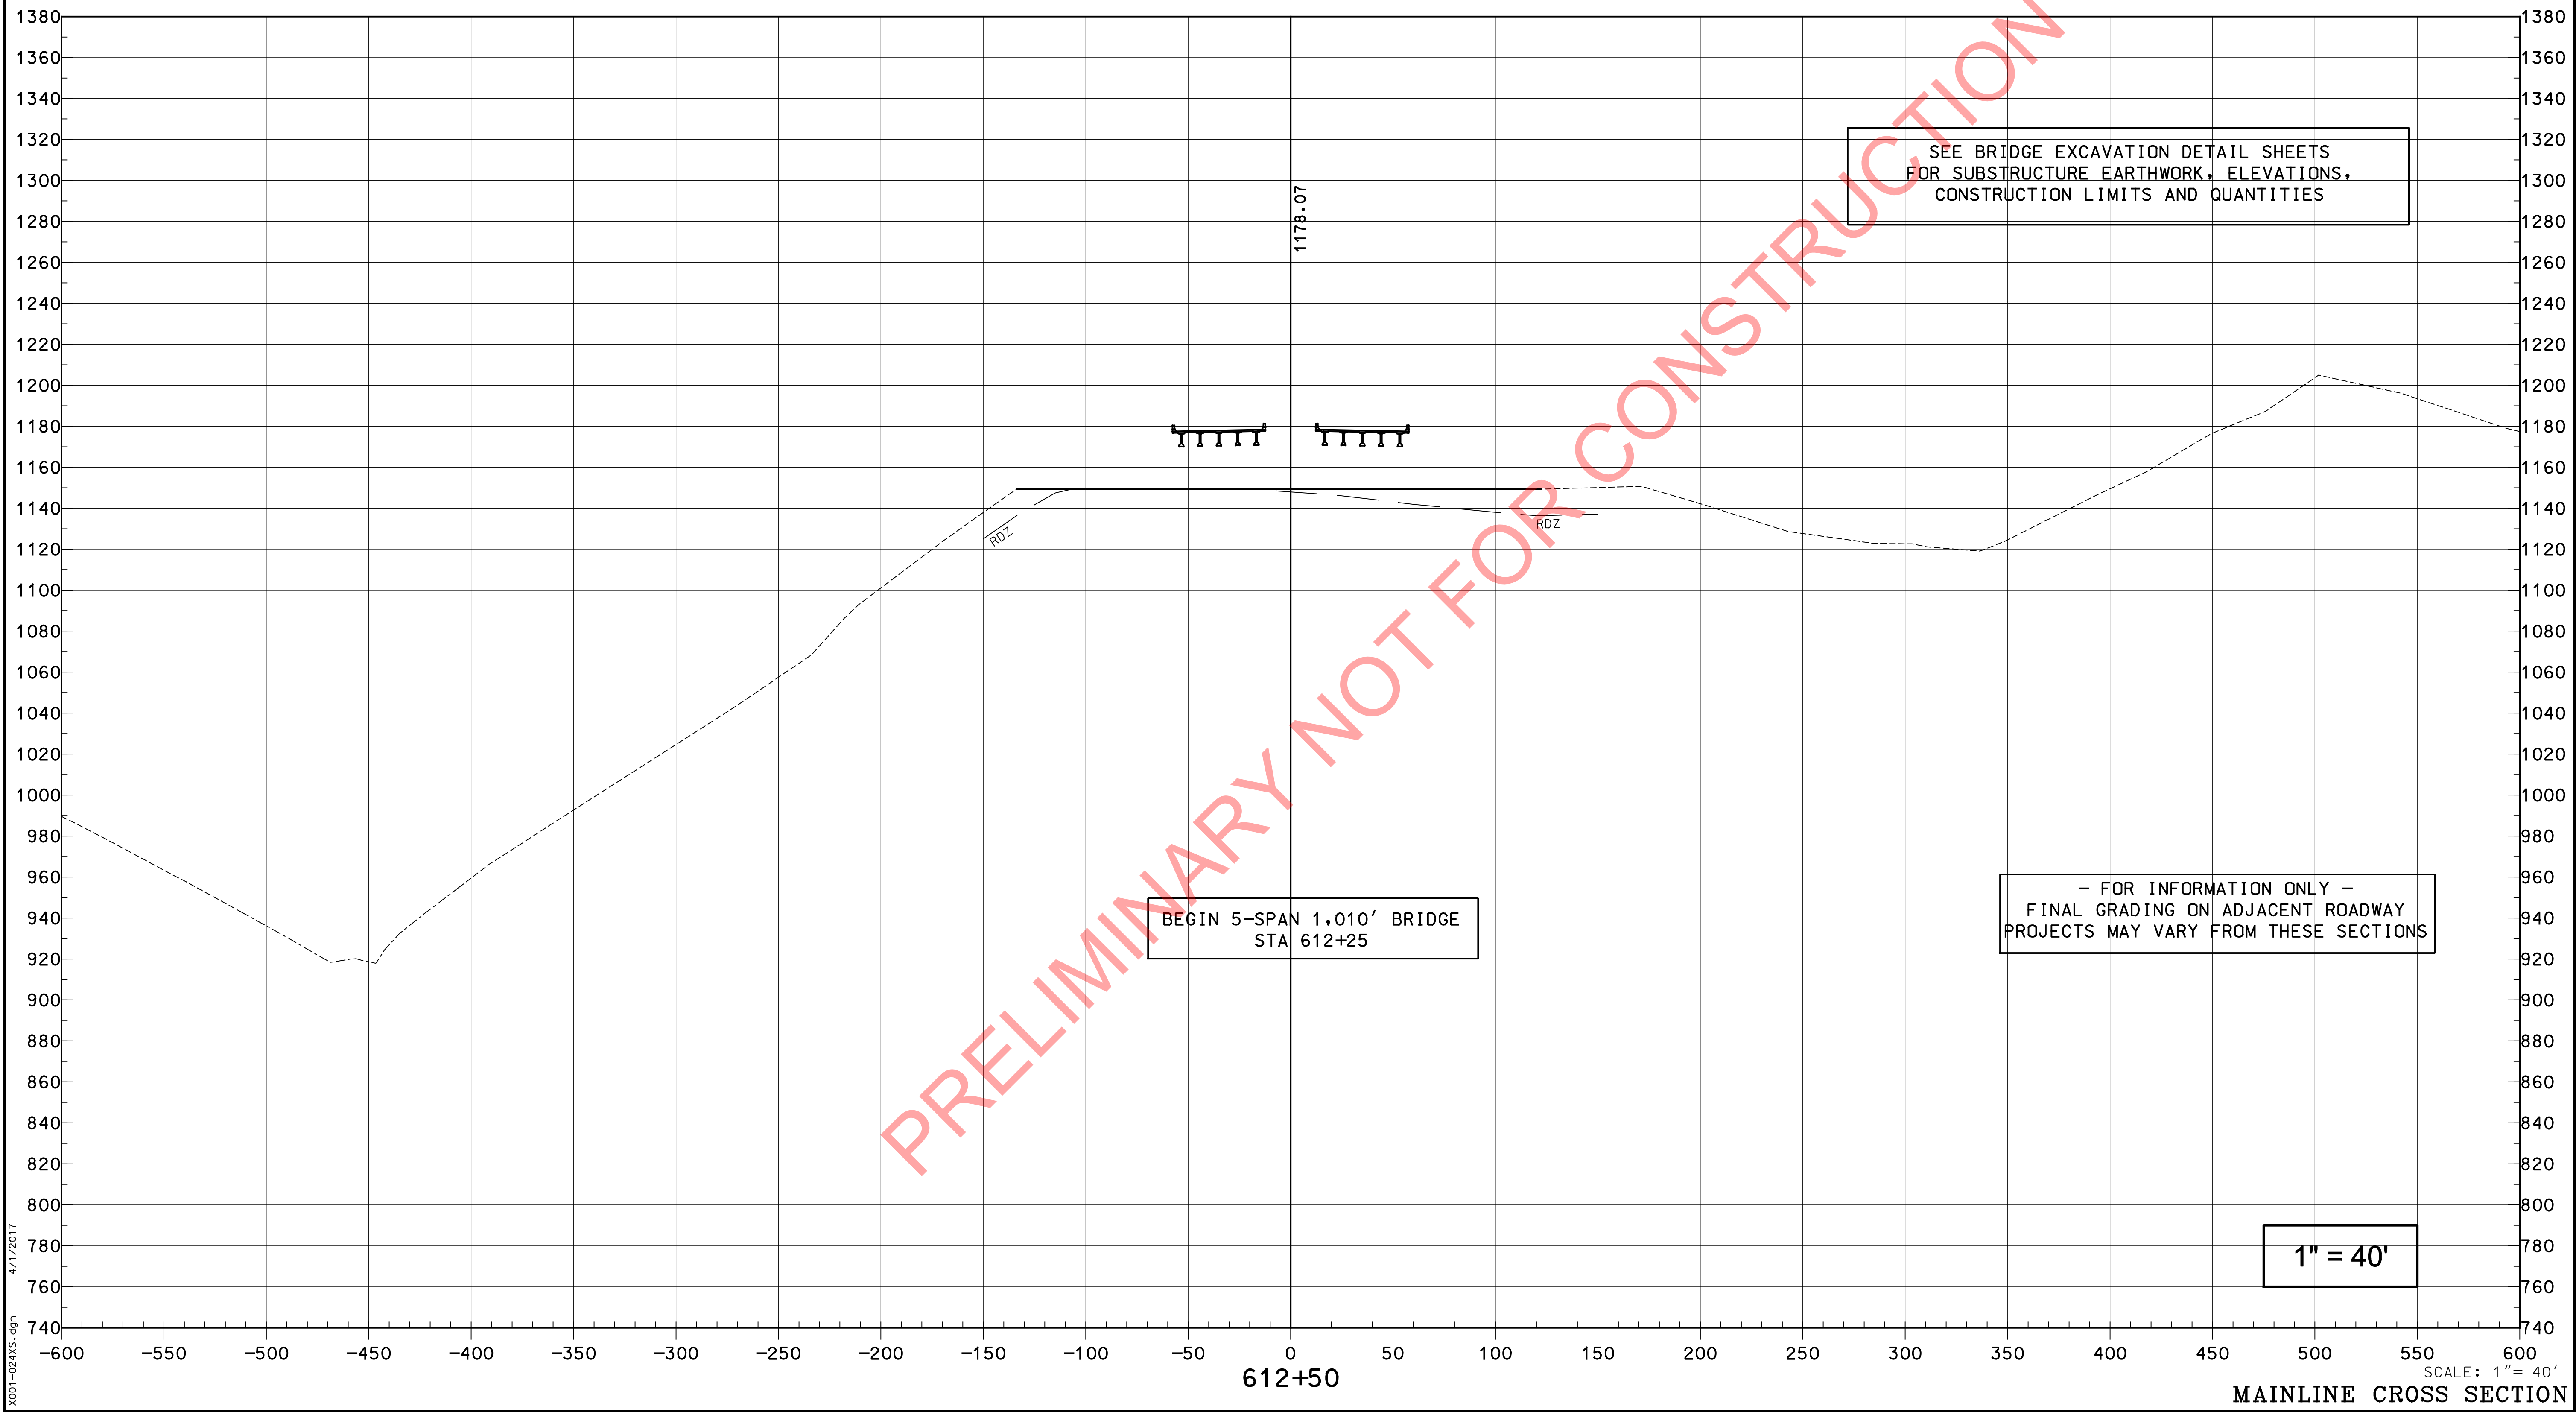

PREPARED BY _____ DATE _____
CHECKED BY _____ DATE _____
APPROVED BY _____ DATE _____


Cell Library: PEC-3D.CEL
Cell Name: PIKEPL

6-93
FORM NO. 2m

4/1/2017

X001-024XS.dgn

COUNTY OF	ITEM NO.	SHEET NO.
PIKE	12-263.63	X19

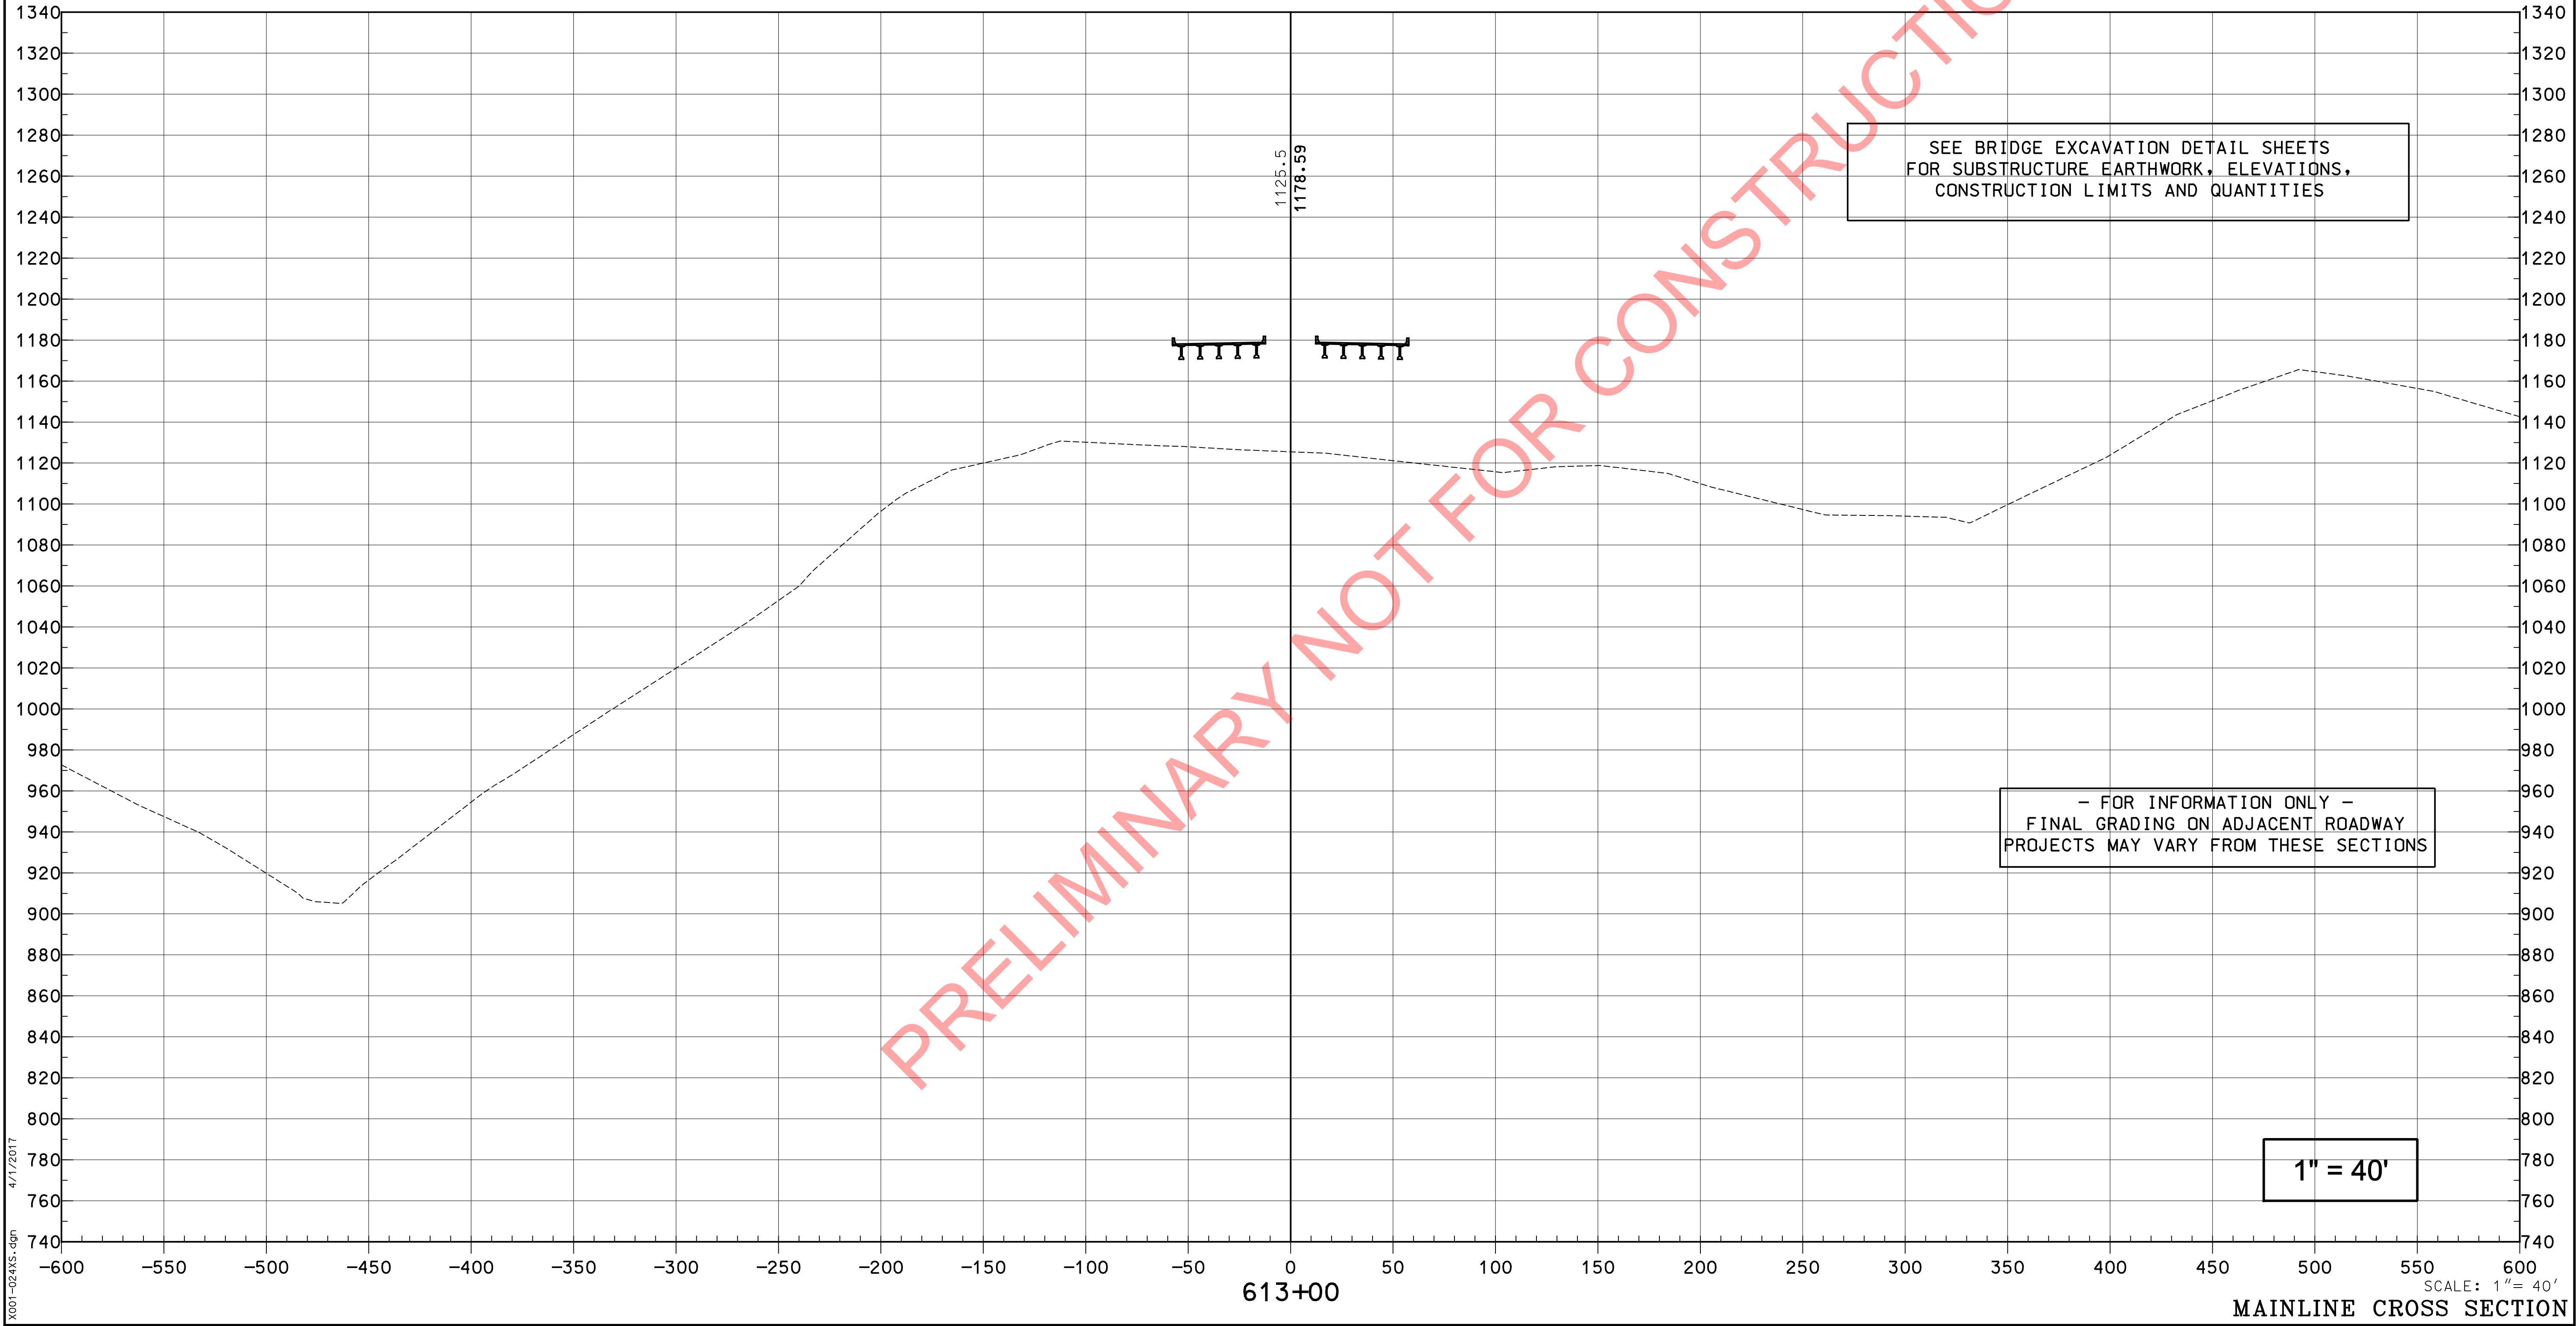

PREPARED BY _____ DATE _____
CHECKED BY _____ DATE _____
APPROVED BY _____ DATE _____


Cell Library: PEC-3D.CEL
Cell Name: PIKEPL

6-93
FORM NO. 2m

4/1/2017

X001-024XS.dgn


COUNTY OF	ITEM NO.	SHEET NO.
PIKE	12-263.63	X20

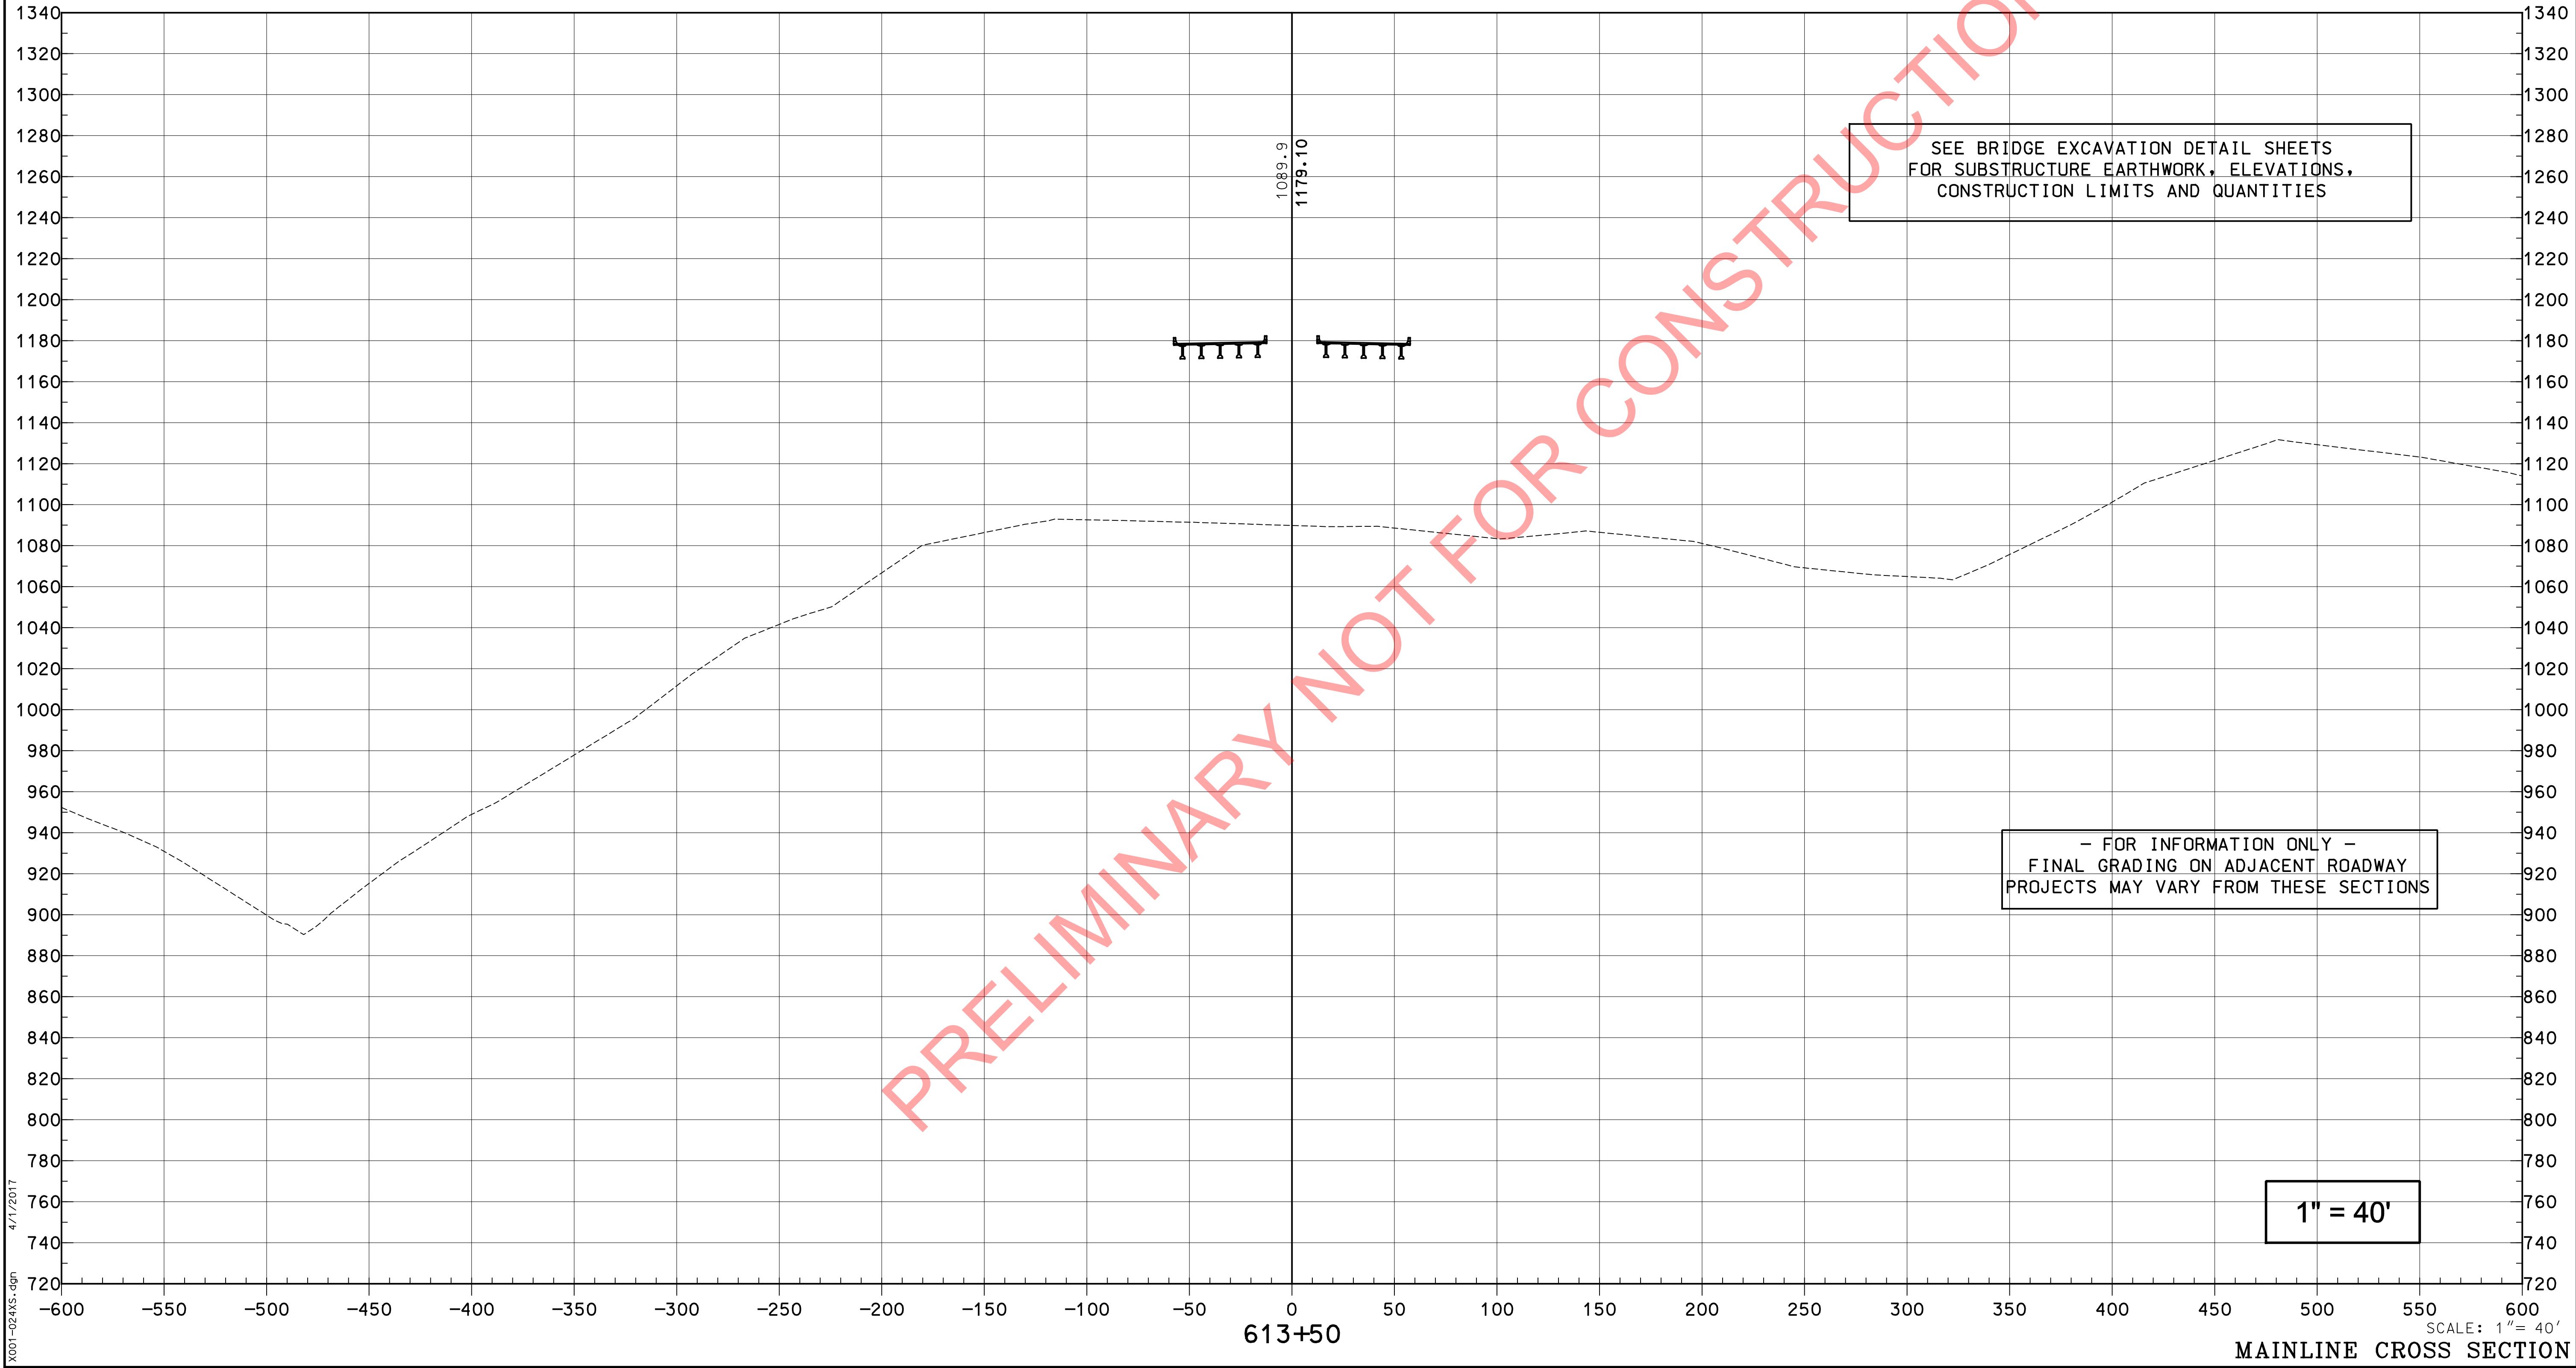

PREPARED BY	_____	DATE	_____
CHECKED BY	_____	DATE	_____
APPROVED BY	_____	DATE	_____

Cell Library: PEC-3D.CEL
Cell Name: PIKEPL


COUNTY OF	ITEM NO.	SHEET NO.
PIKE	12-263.63	X21

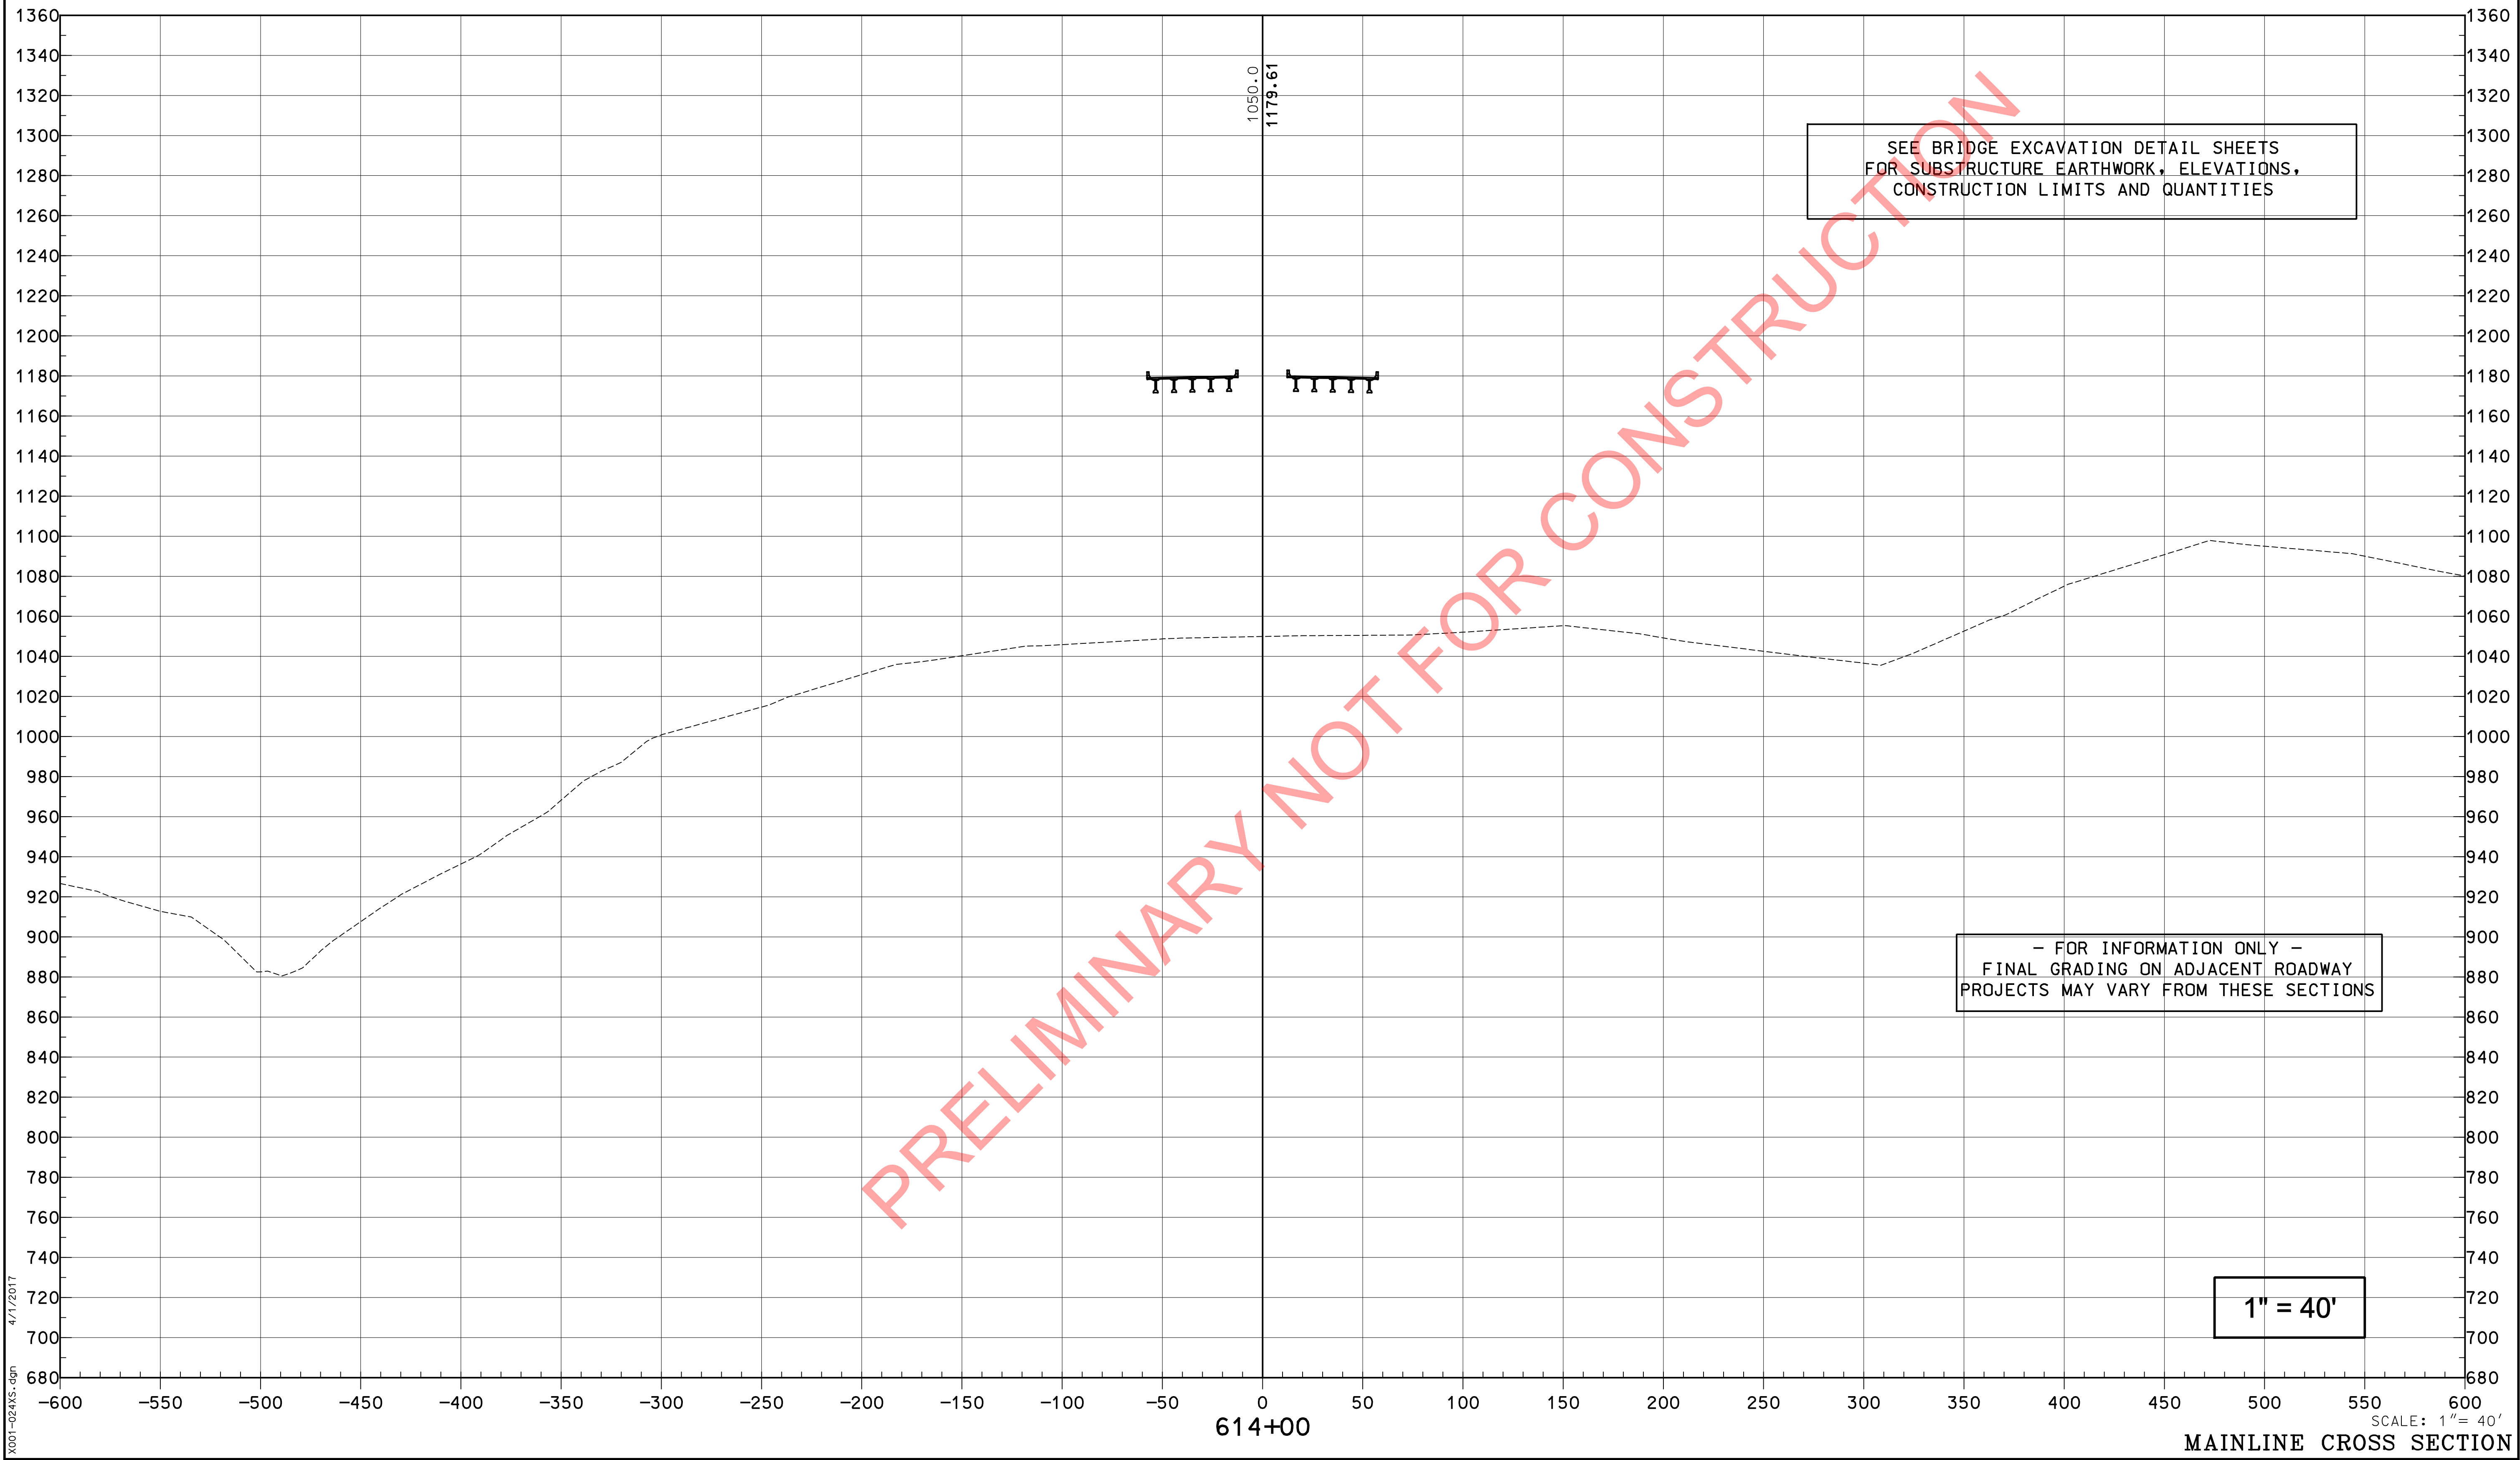

PREPARED BY	_____	DATE	_____
CHECKED BY	_____	DATE	_____
APPROVED BY	_____	DATE	_____

Cell Library: PEC-3D.CEL
Cell Name: PIKEPL


COUNTY OF	ITEM NO.	SHEET NO.
PIKE	12-263.63	X22

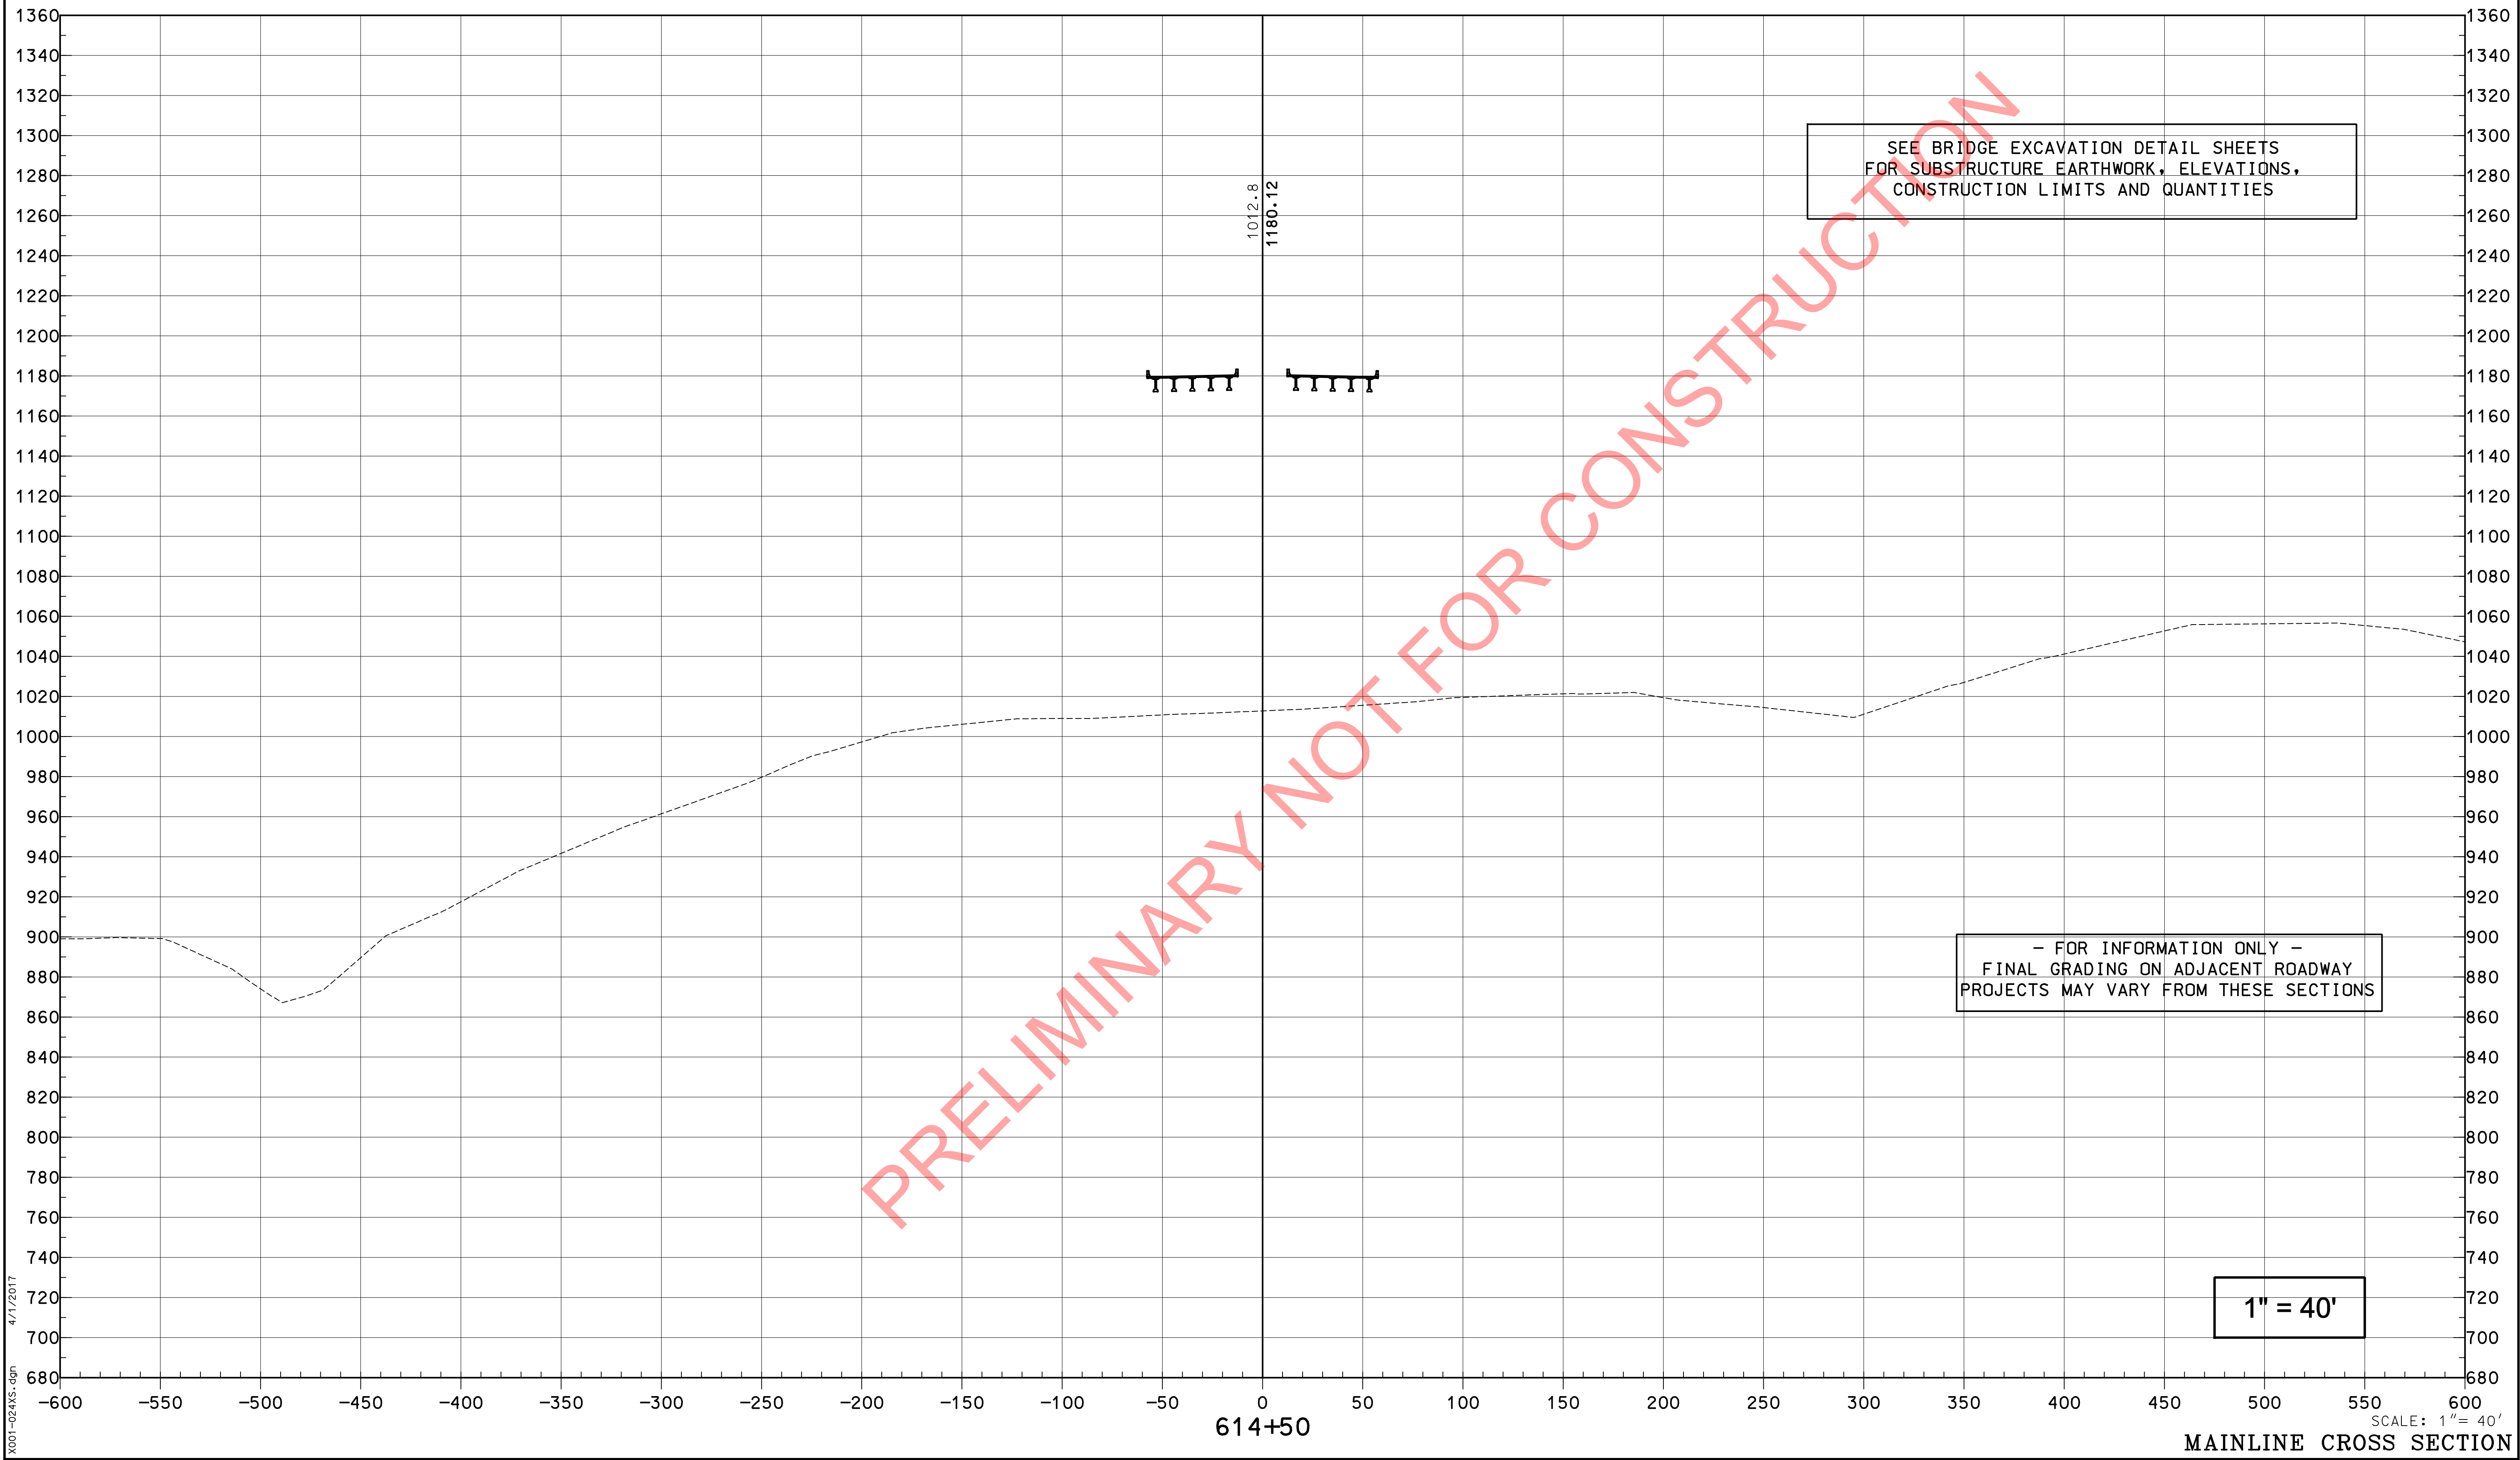

PREPARED BY	_____	DATE	_____
CHECKED BY	_____	DATE	_____
APPROVED BY	_____	DATE	_____

Cell Library: PEC-3D.CEL
Cell Name: PIKEPL


COUNTY OF	ITEM NO.	SHEET NO.
PIKE	12-263.63	X23

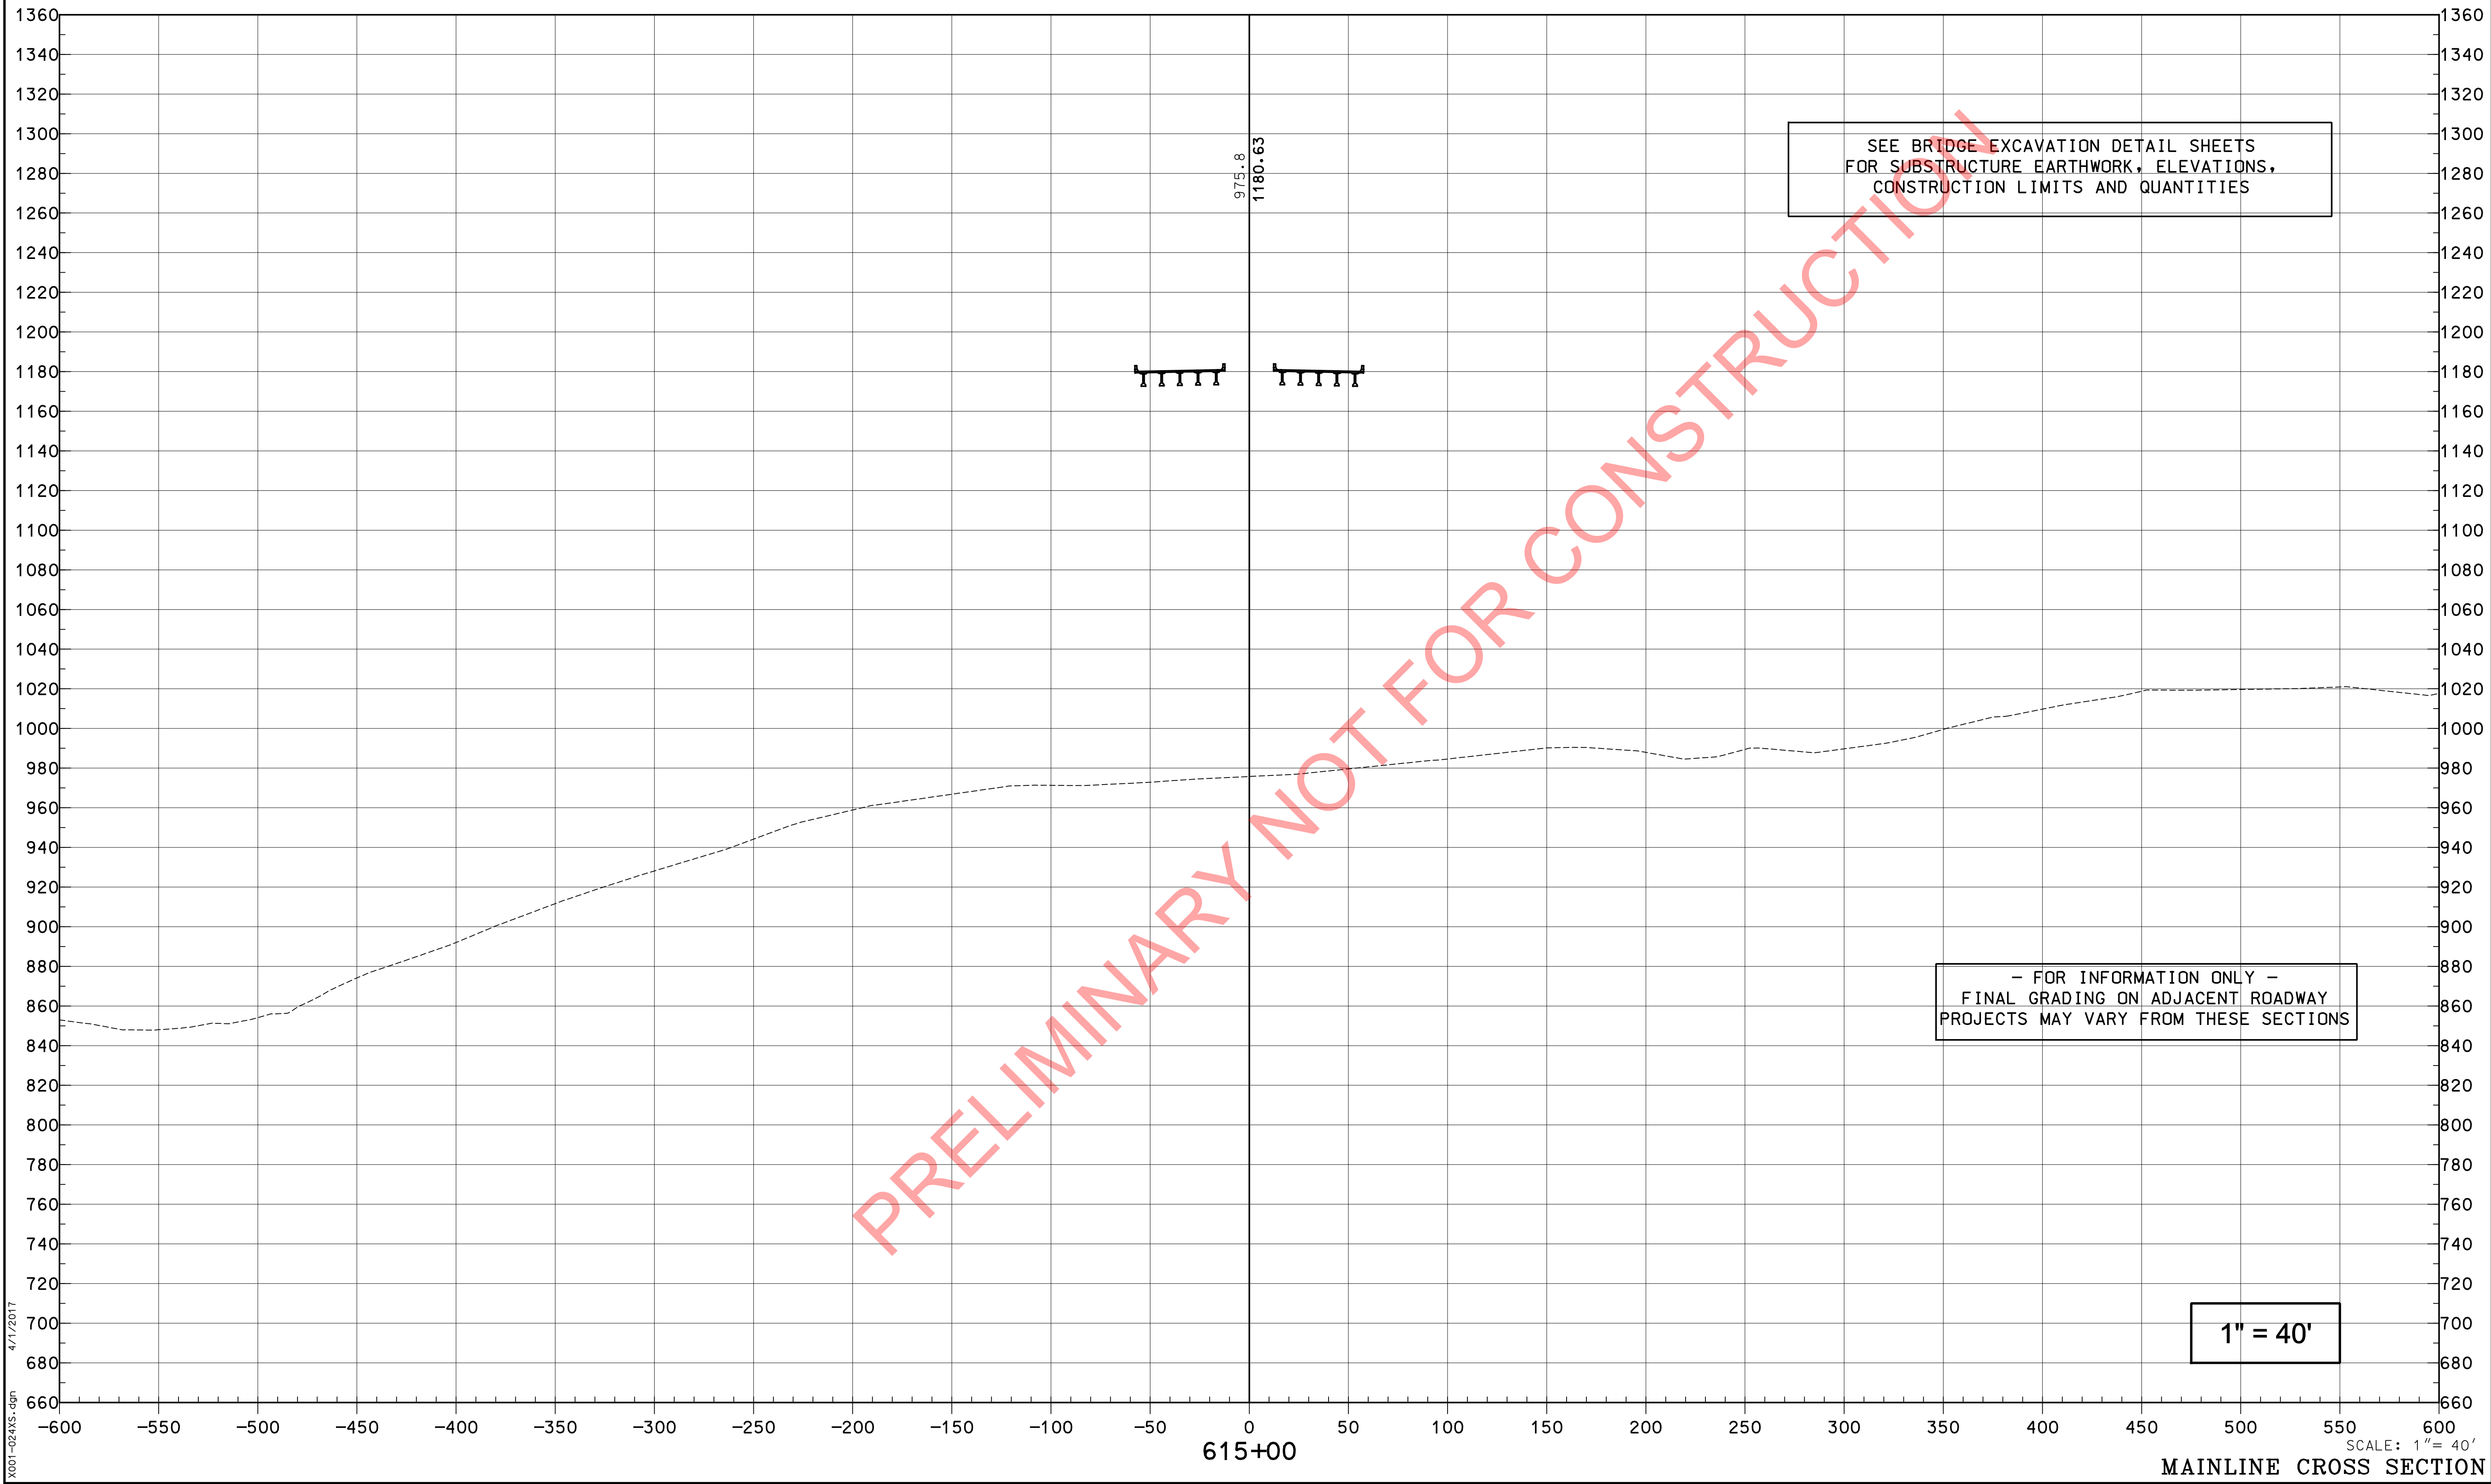

PREPARED BY	_____	DATE	_____
CHECKED BY	_____	DATE	_____
APPROVED BY	_____	DATE	_____

Cell Library: PEC-3D.CEL
Cell Name: PIKEPL

COUNTY OF	ITEM NO.	SHEET NO.
PIKE	12-263.63	X24

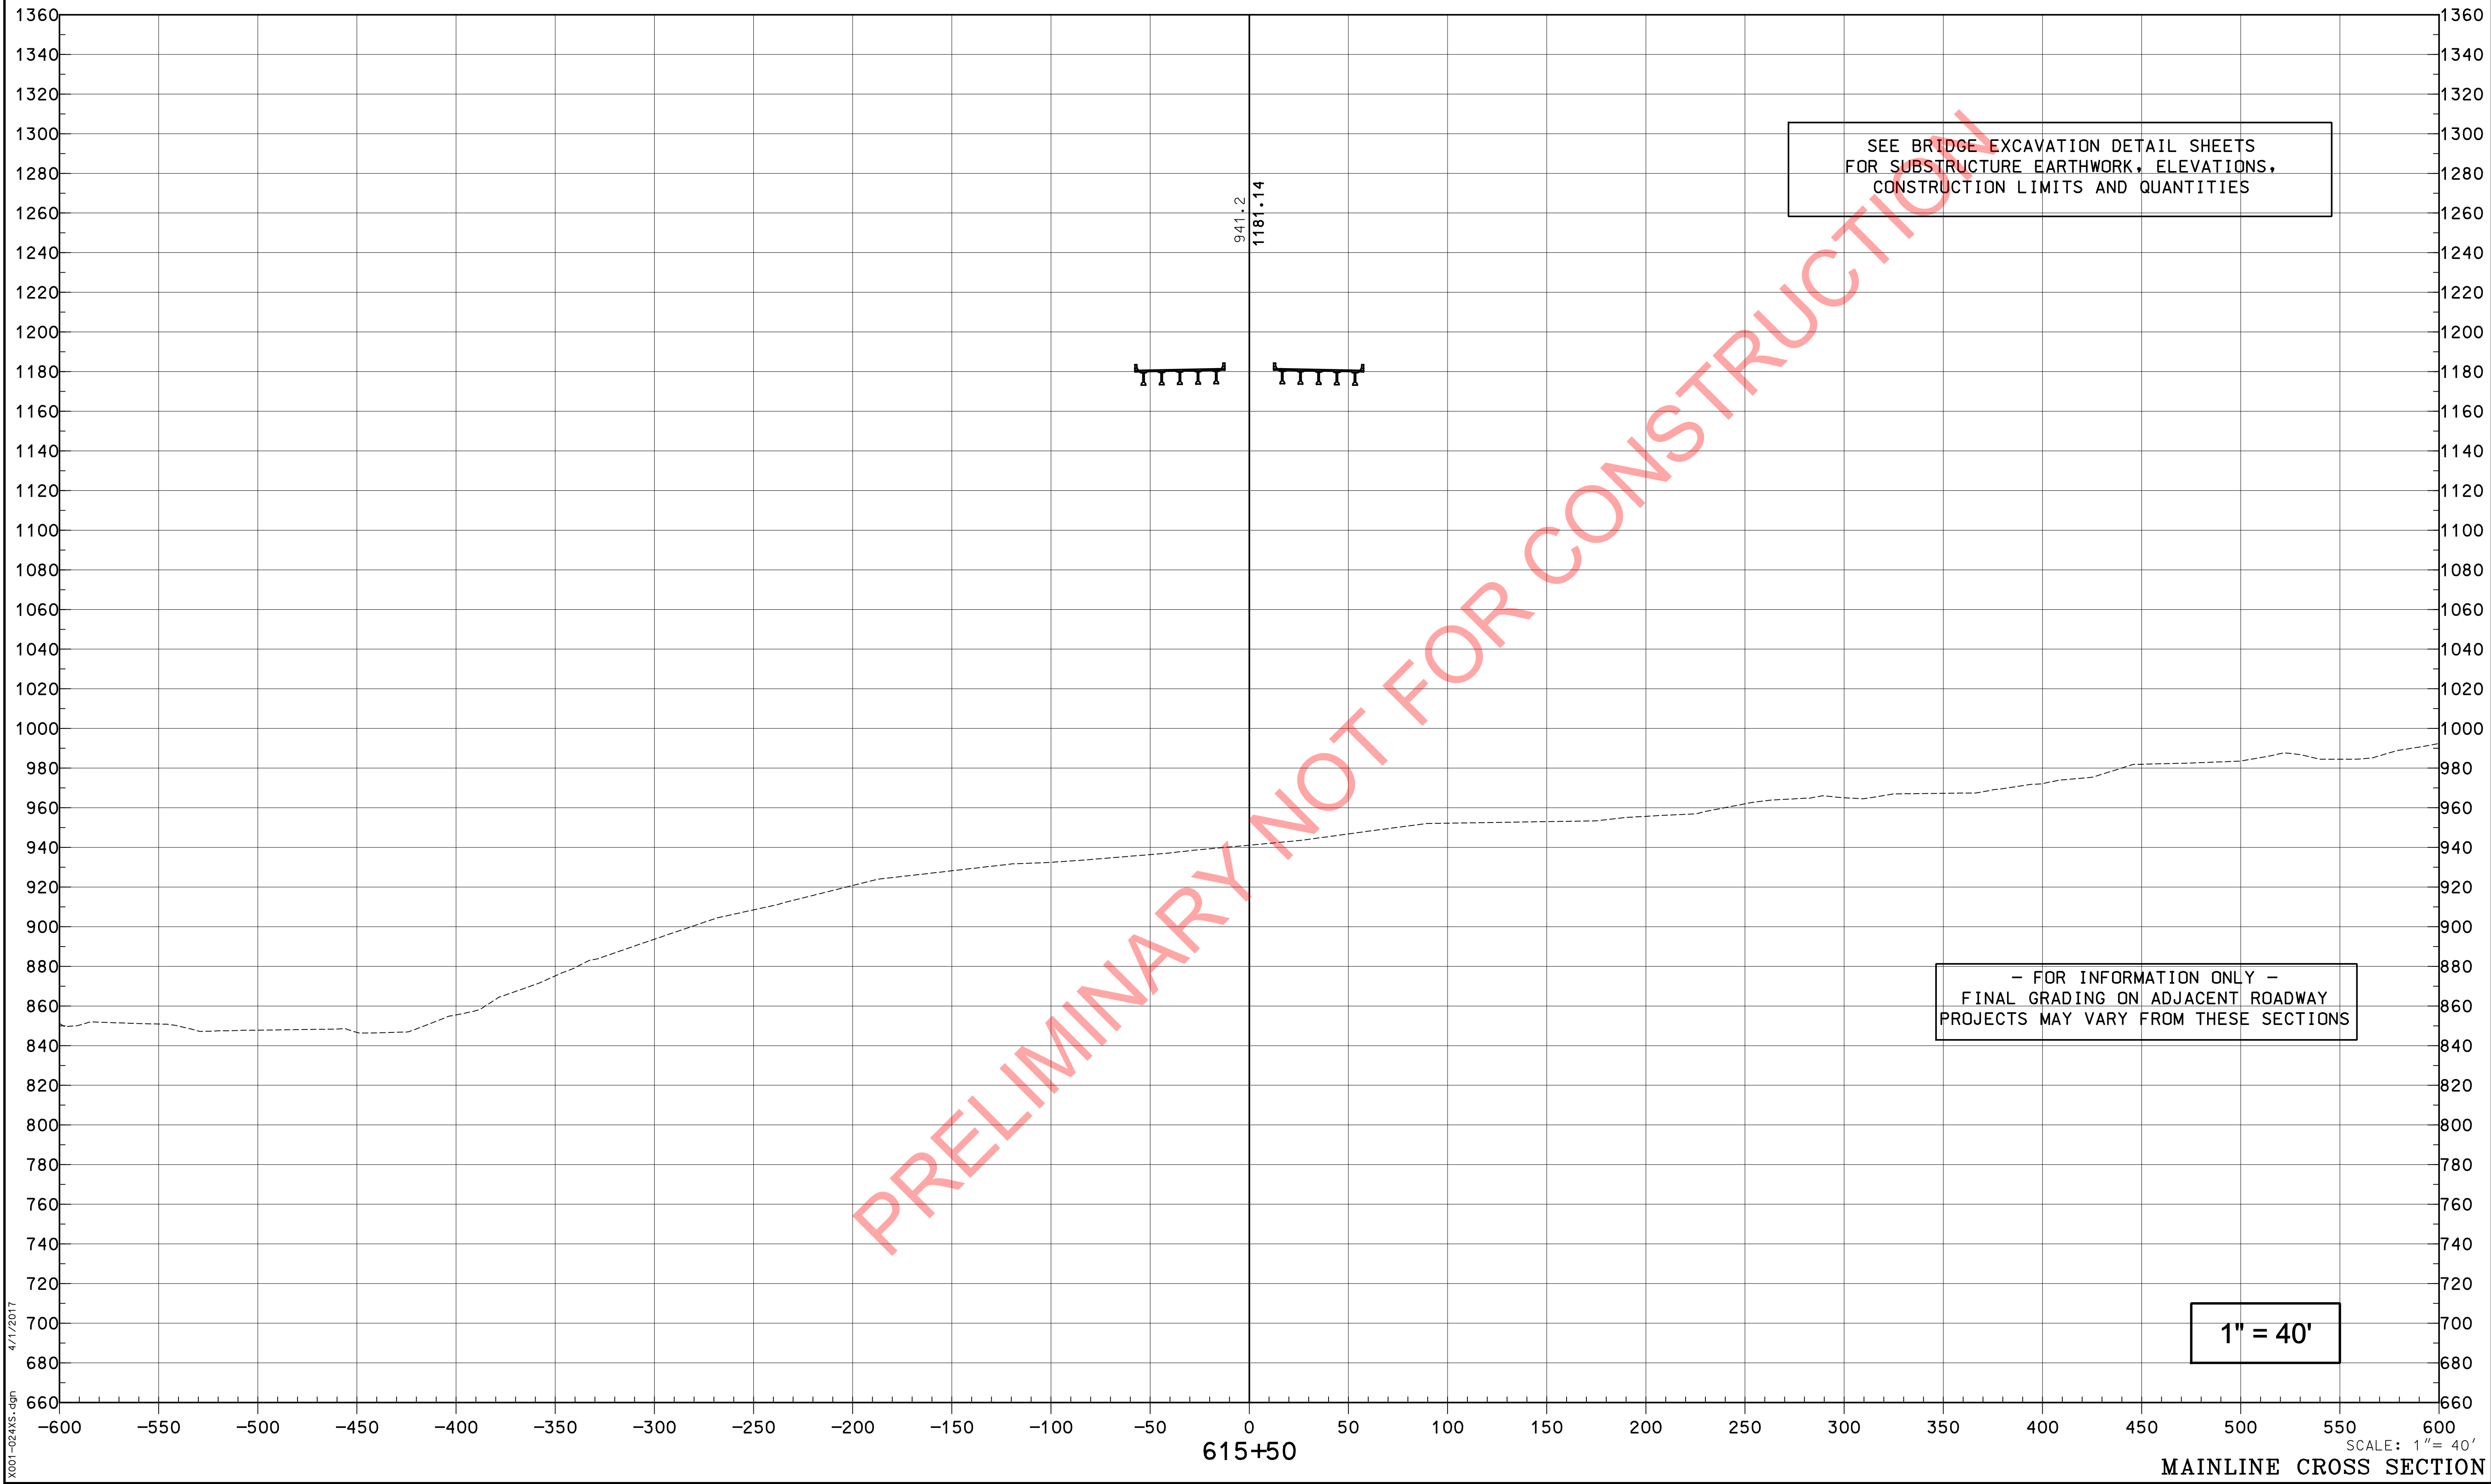

PREPARED BY	_____	DATE	_____
CHECKED BY	_____	DATE	_____
APPROVED BY	_____	DATE	_____

Cell Library: PEC-3D.CEL
Cell Name: PIKEPL

COUNTY OF	ITEM NO.	SHEET NO.
PIKE	12-263.63	X25


SEE BRIDGE EXCAVATION DETAIL SHEETS
FOR SUBSTRUCTURE EARTHWORK, ELEVATIONS,
CONSTRUCTION LIMITS AND QUANTITIES

- FOR INFORMATION ONLY -
FINAL GRADING ON ADJACENT ROADWAY
PROJECTS MAY VARY FROM THESE SECTIONS

1" = 40'

SCALE: 1" = 40'

MAINLINE CROSS SECTION

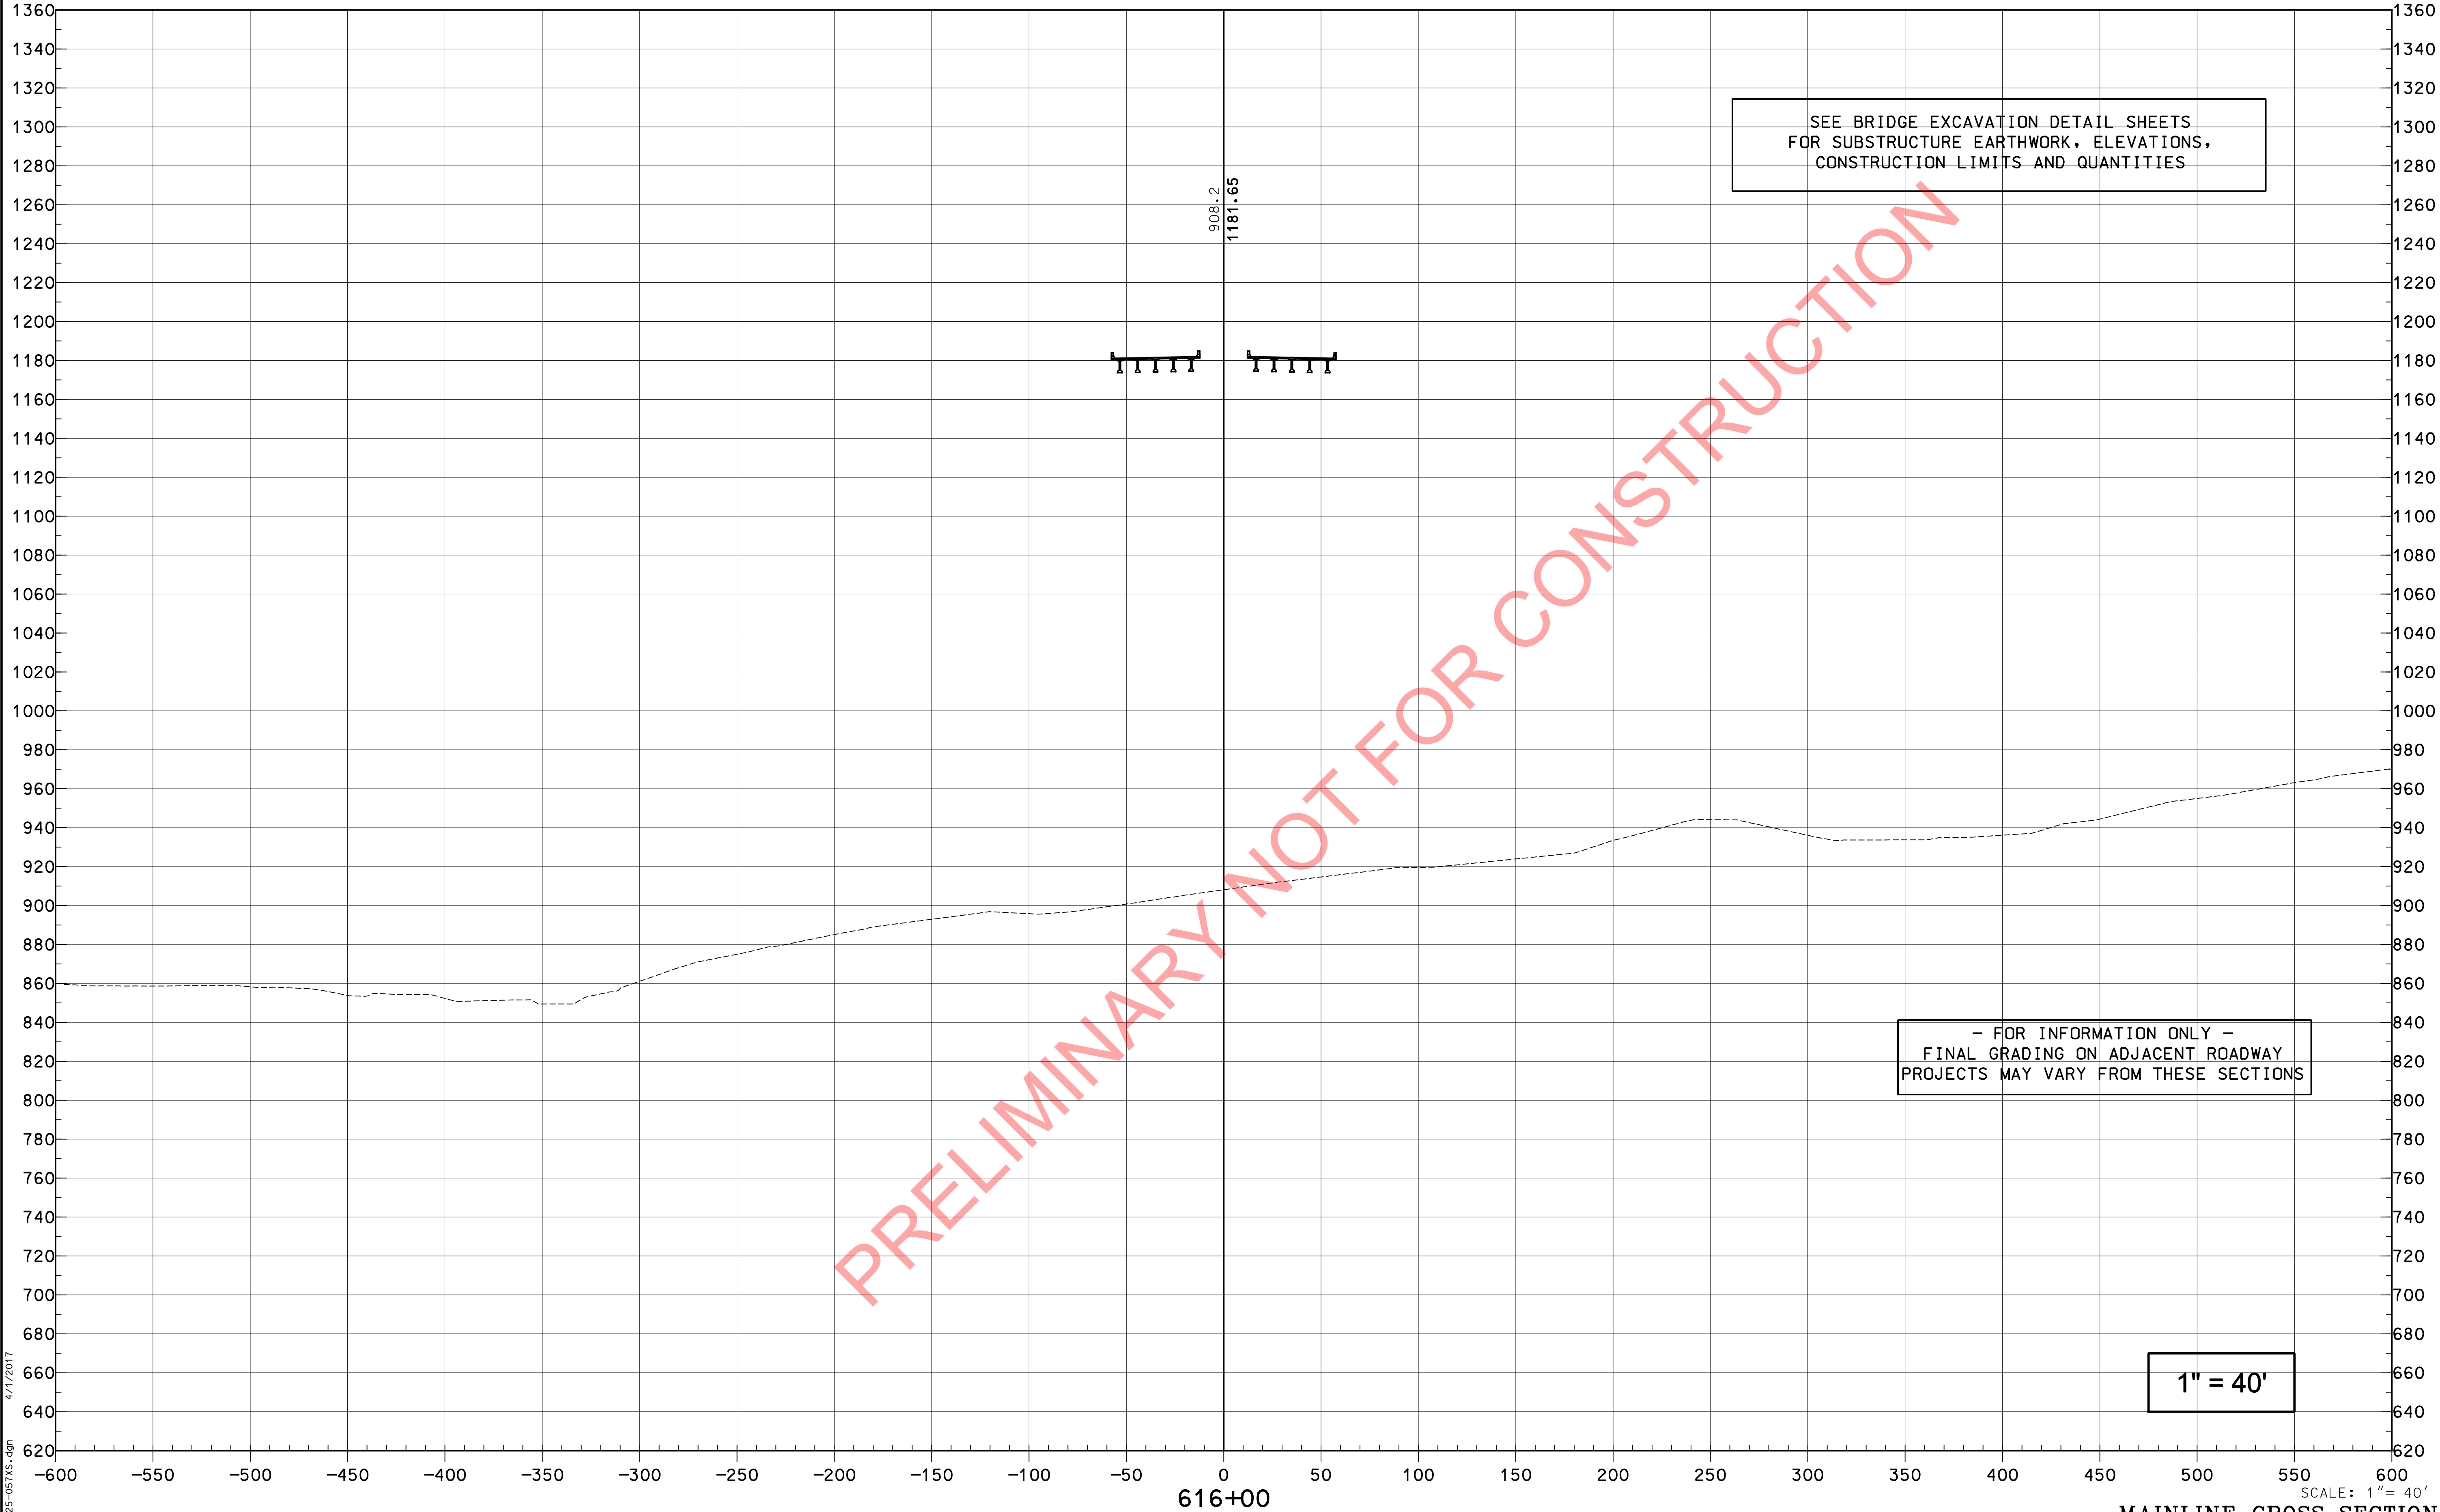

PREPARED BY _____ DATE _____
CHECKED BY _____ DATE _____
APPROVED BY _____ DATE _____

Cell Library: PEC-3D.CEL
Cell Name: PIKEPL


6-93
FORM NO. 2m

COUNTY OF	ITEM NO.	SHEET NO.
PIKE	12-263.63	X26

SEE BRIDGE EXCAVATION DETAIL SHEETS
FOR SUBSTRUCTURE EARTHWORK, ELEVATIONS,
CONSTRUCTION LIMITS AND QUANTITIES

- FOR INFORMATION ONLY -
FINAL GRADING ON ADJACENT ROADWAY
PROJECTS MAY VARY FROM THESE SECTIONS

1" = 40'

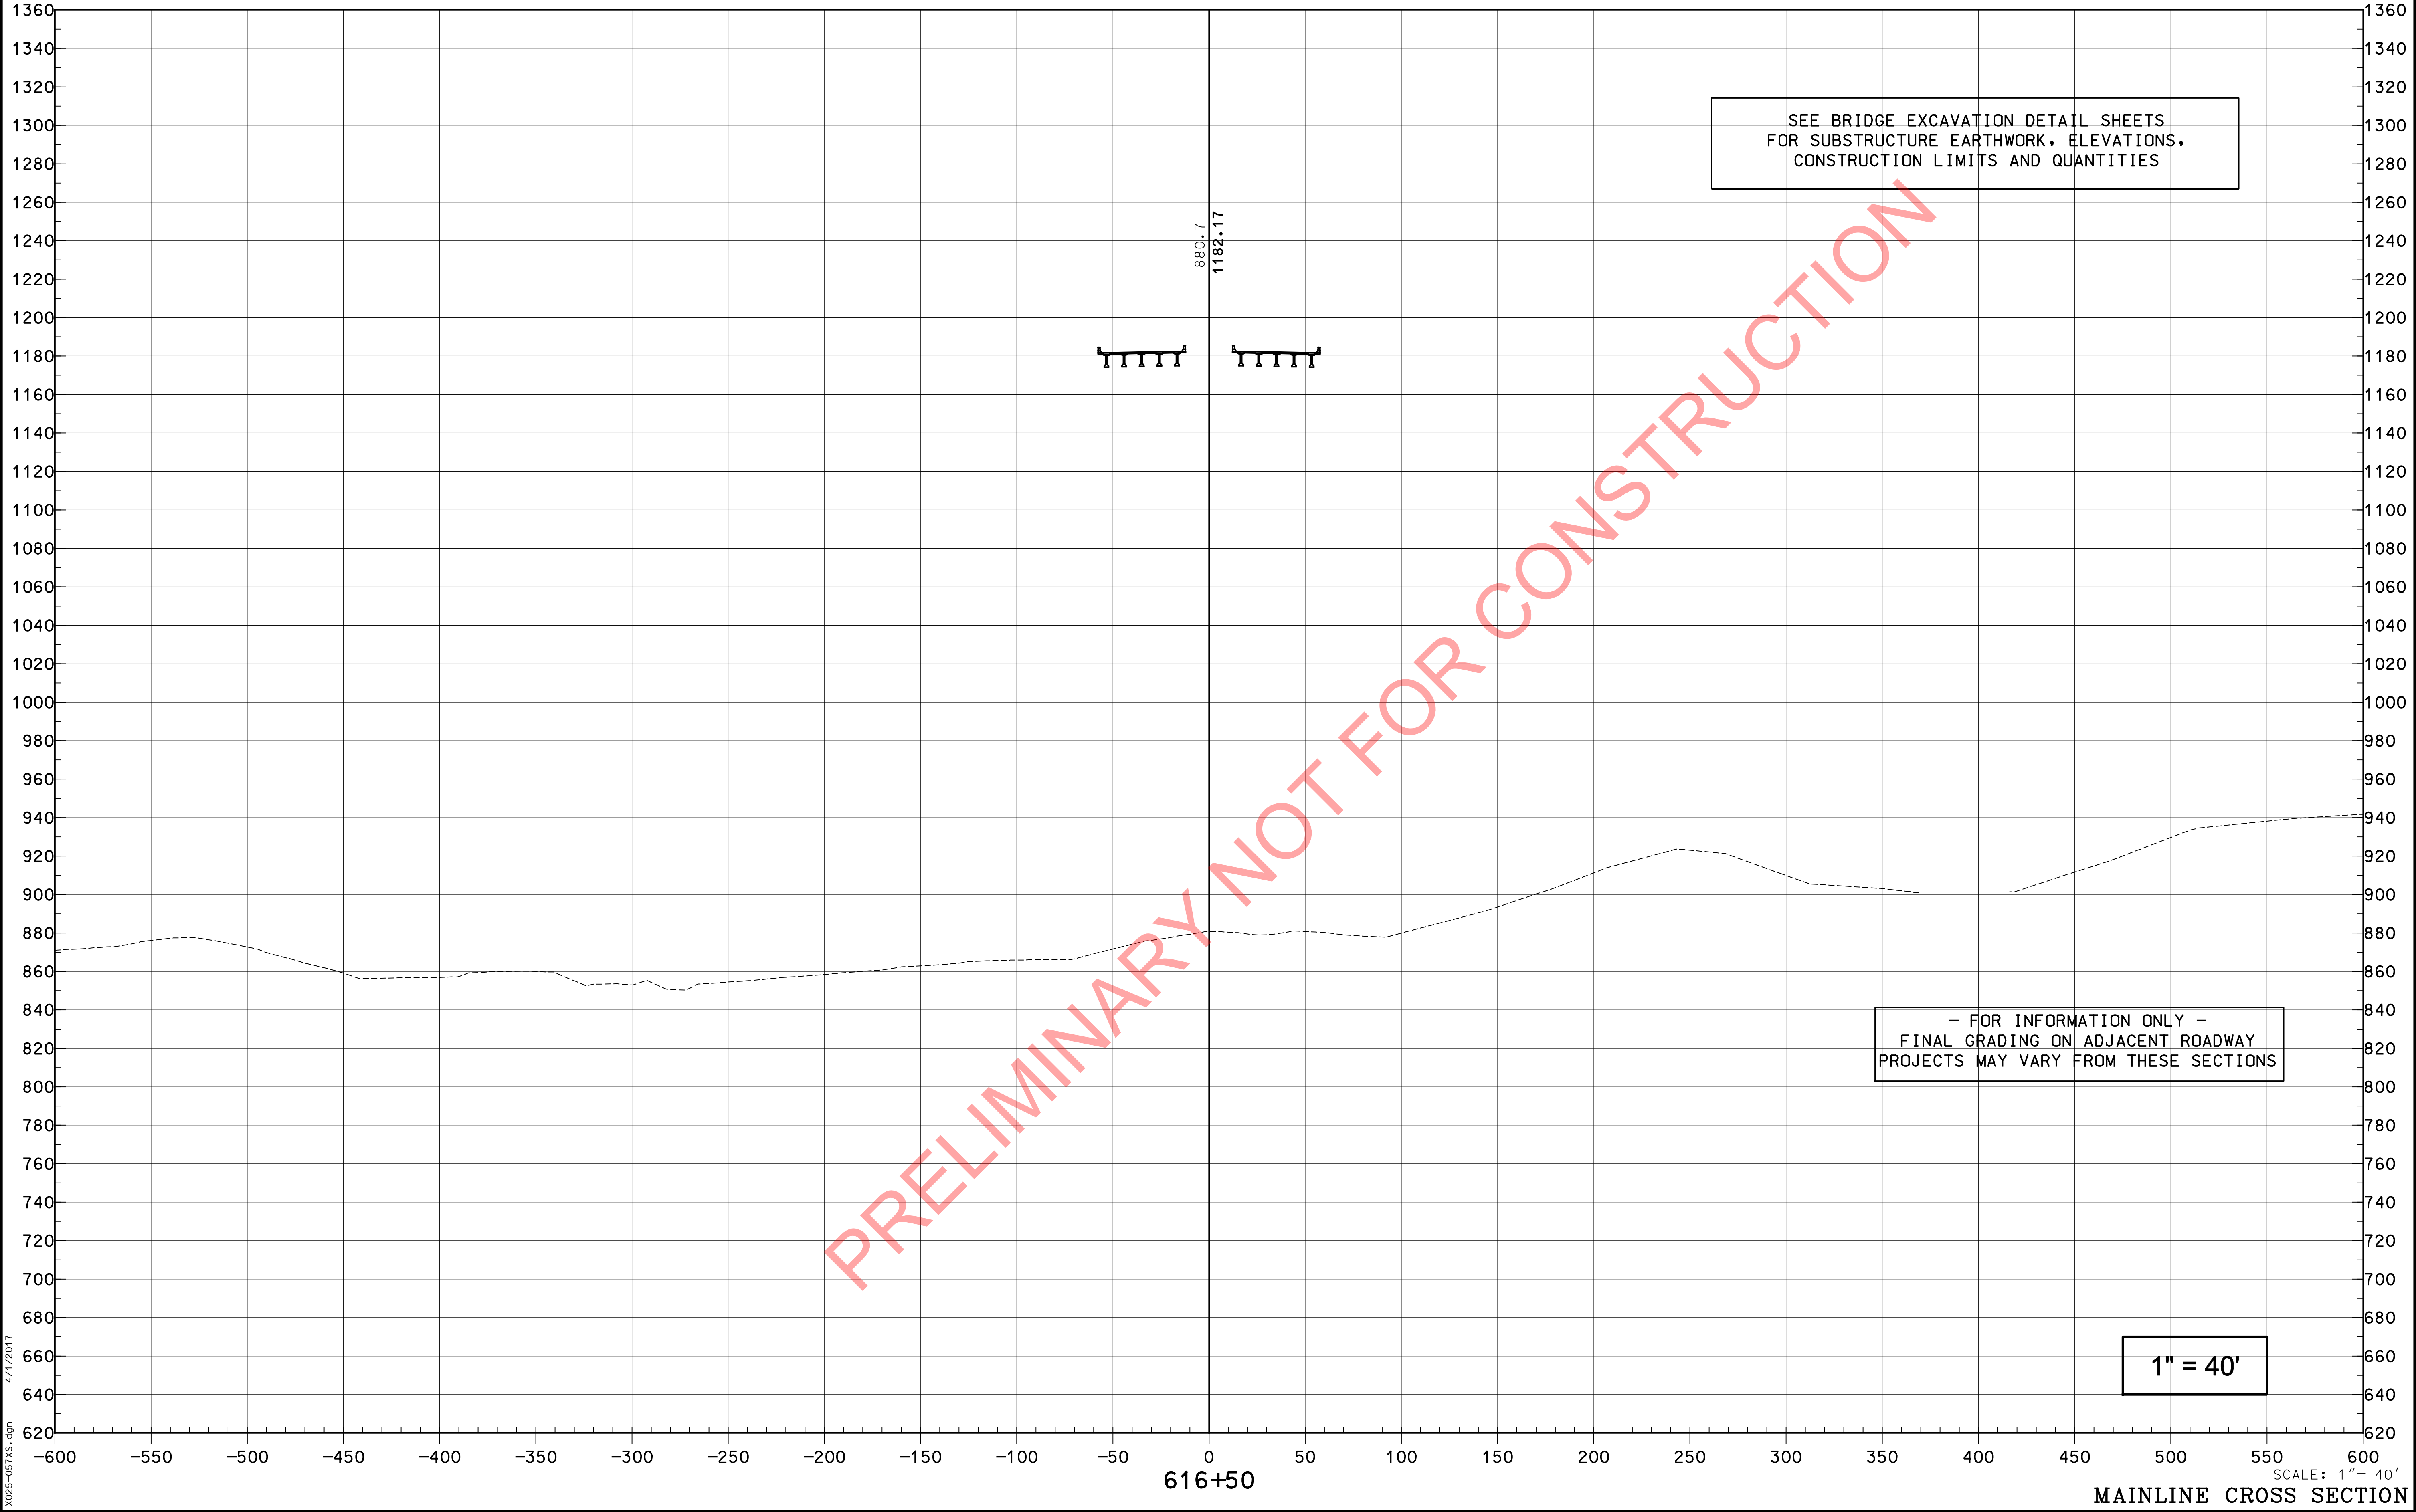

PREPARED BY _____ DATE _____
CHECKED BY _____ DATE _____
APPROVED BY _____ DATE _____

Cell Library: PEC-3D.CEL
Cell Name: PIKEPL

6-93
FORM NO. 2m

4/1/2017

X025-057XS.dgn

SCALE: 1" = 40'

MAINLINE CROSS SECTION

COUNTY OF	ITEM NO.	SHEET NO.
PIKE	12-263.63	X27


SEE BRIDGE EXCAVATION DETAIL SHEETS
FOR SUBSTRUCTURE EARTHWORK, ELEVATIONS,
CONSTRUCTION LIMITS AND QUANTITIES

- FOR INFORMATION ONLY -
FINAL GRADING ON ADJACENT ROADWAY
PROJECTS MAY VARY FROM THESE SECTIONS

1" = 40'

SCALE: 1" = 40'

MAINLINE CROSS SECTION

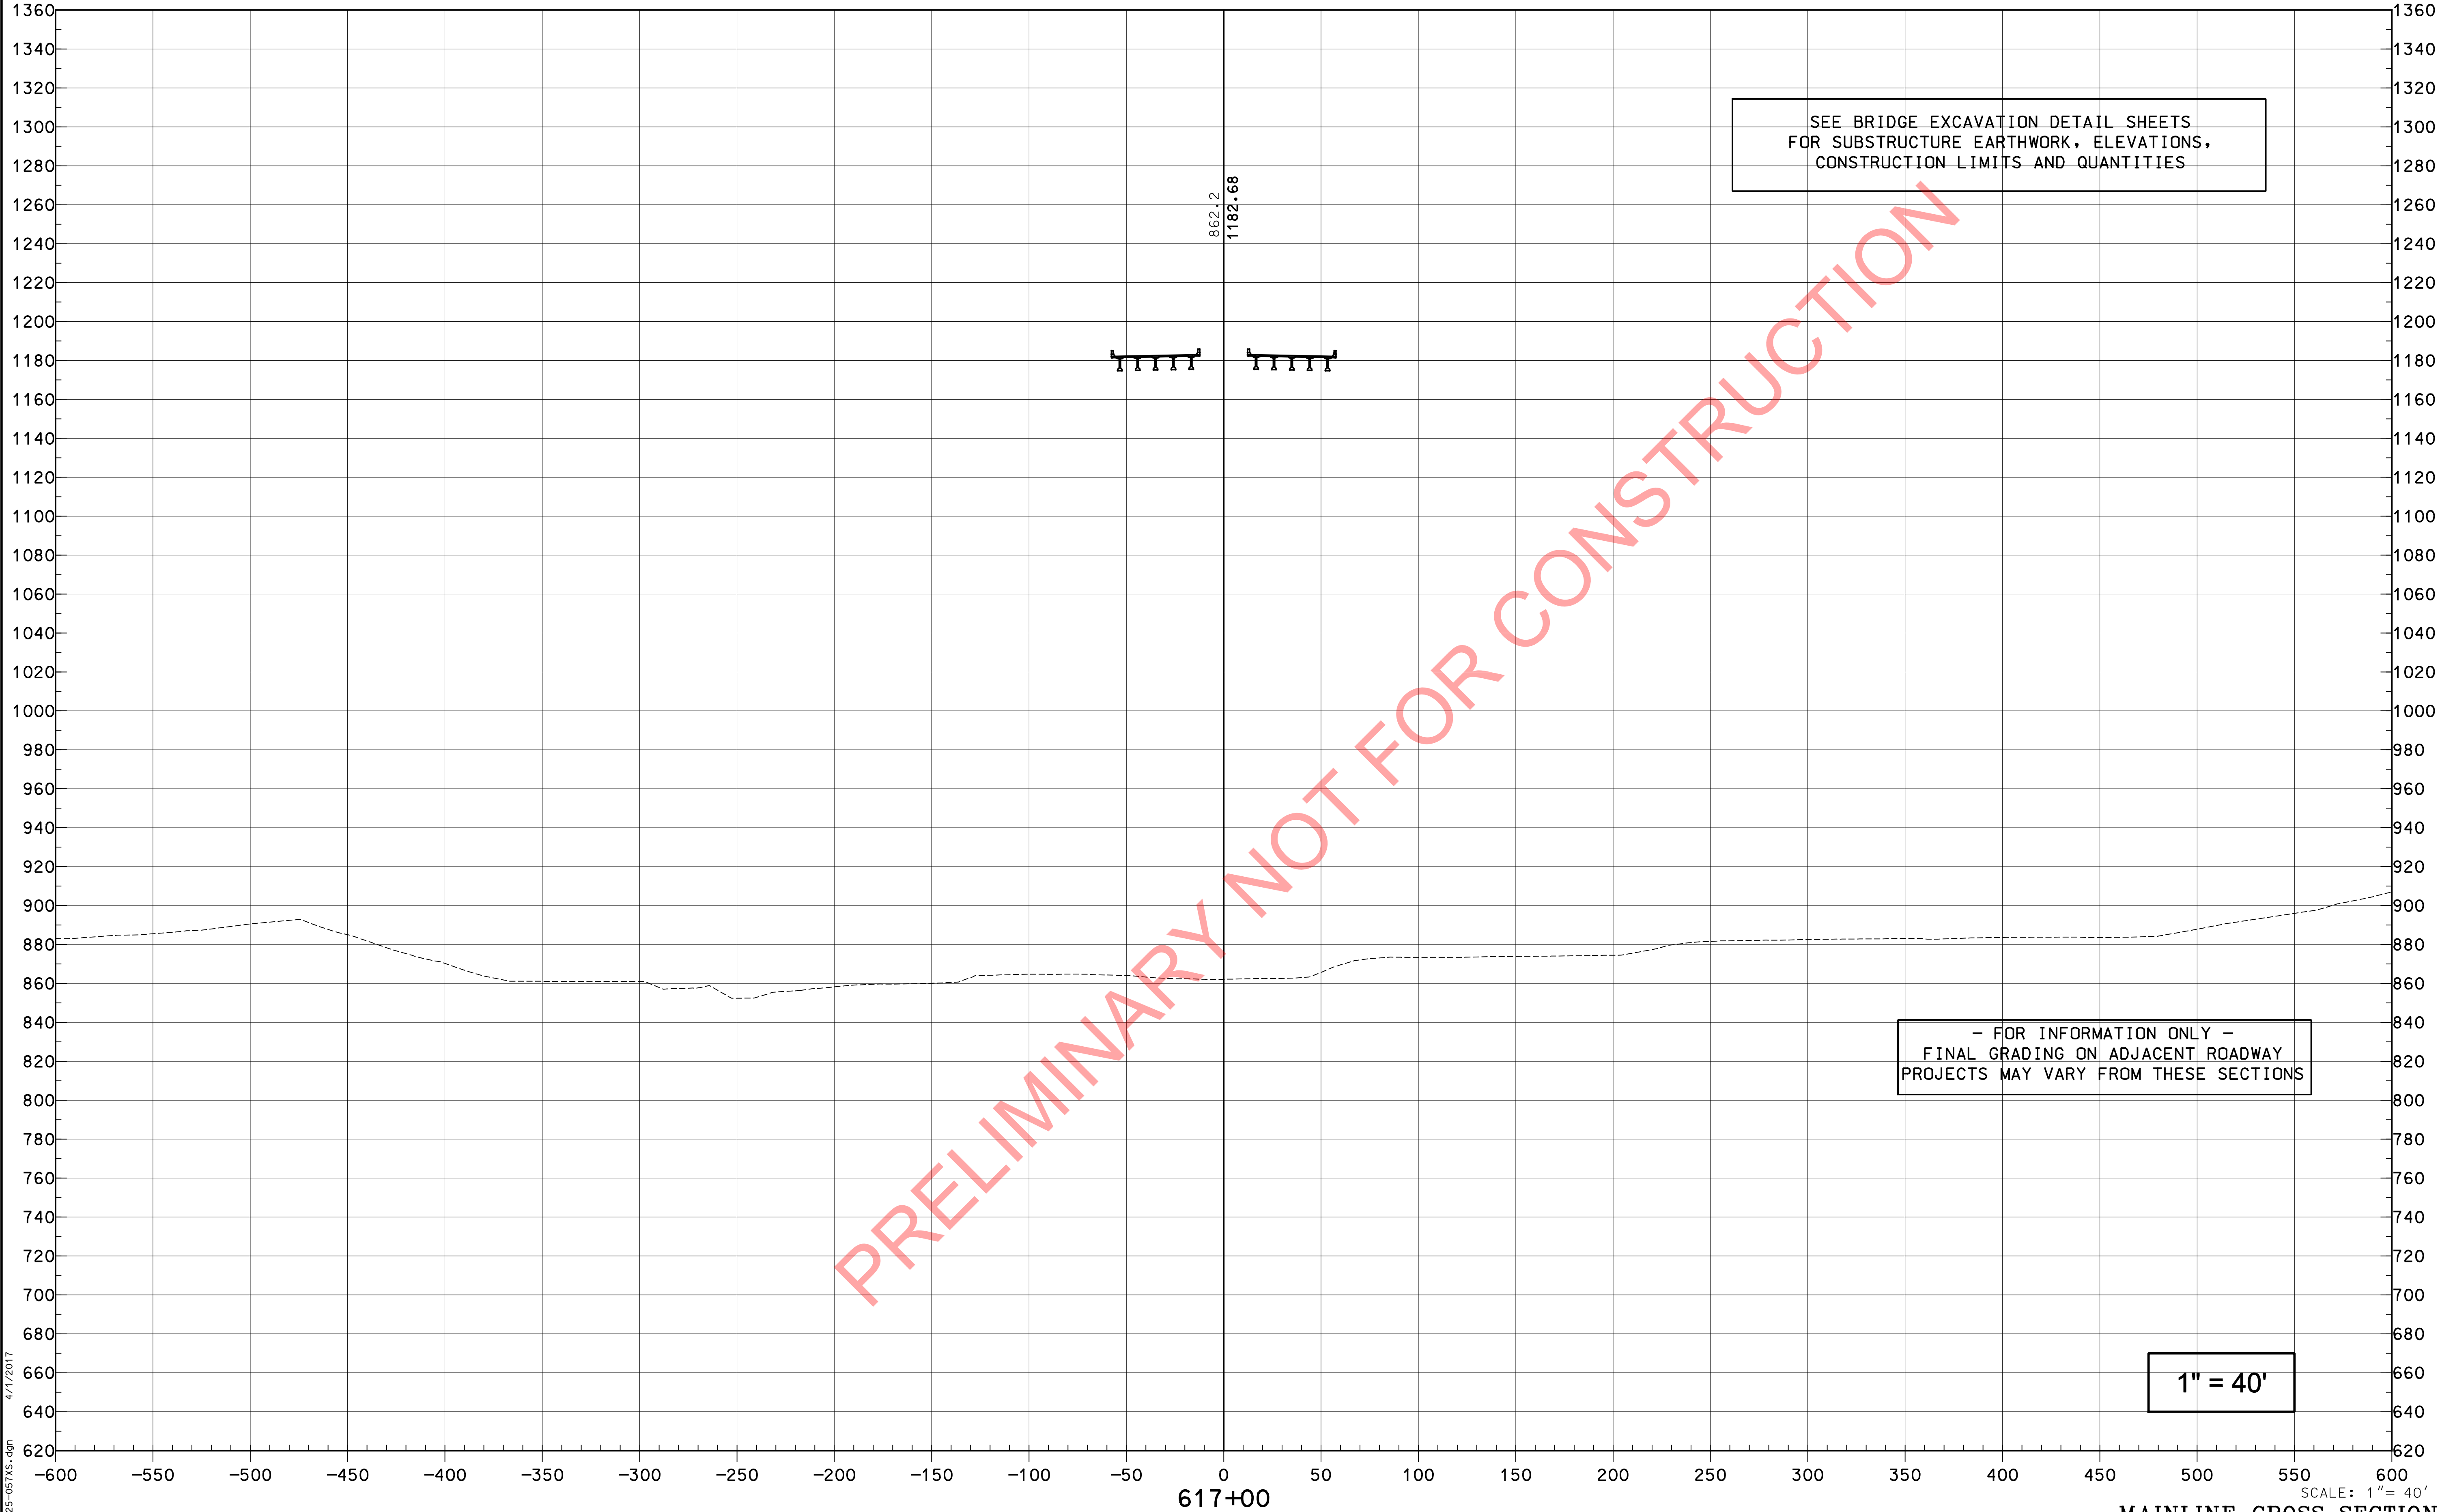


PREPARED BY _____ DATE _____
CHECKED BY _____ DATE _____
APPROVED BY _____ DATE _____

Cell Library: PEC-3D.CEL
Cell Name: PIKEPL

6-93
FORM NO. 2m

COUNTY OF	ITEM NO.	SHEET NO.
PIKE	12-263.63	X28

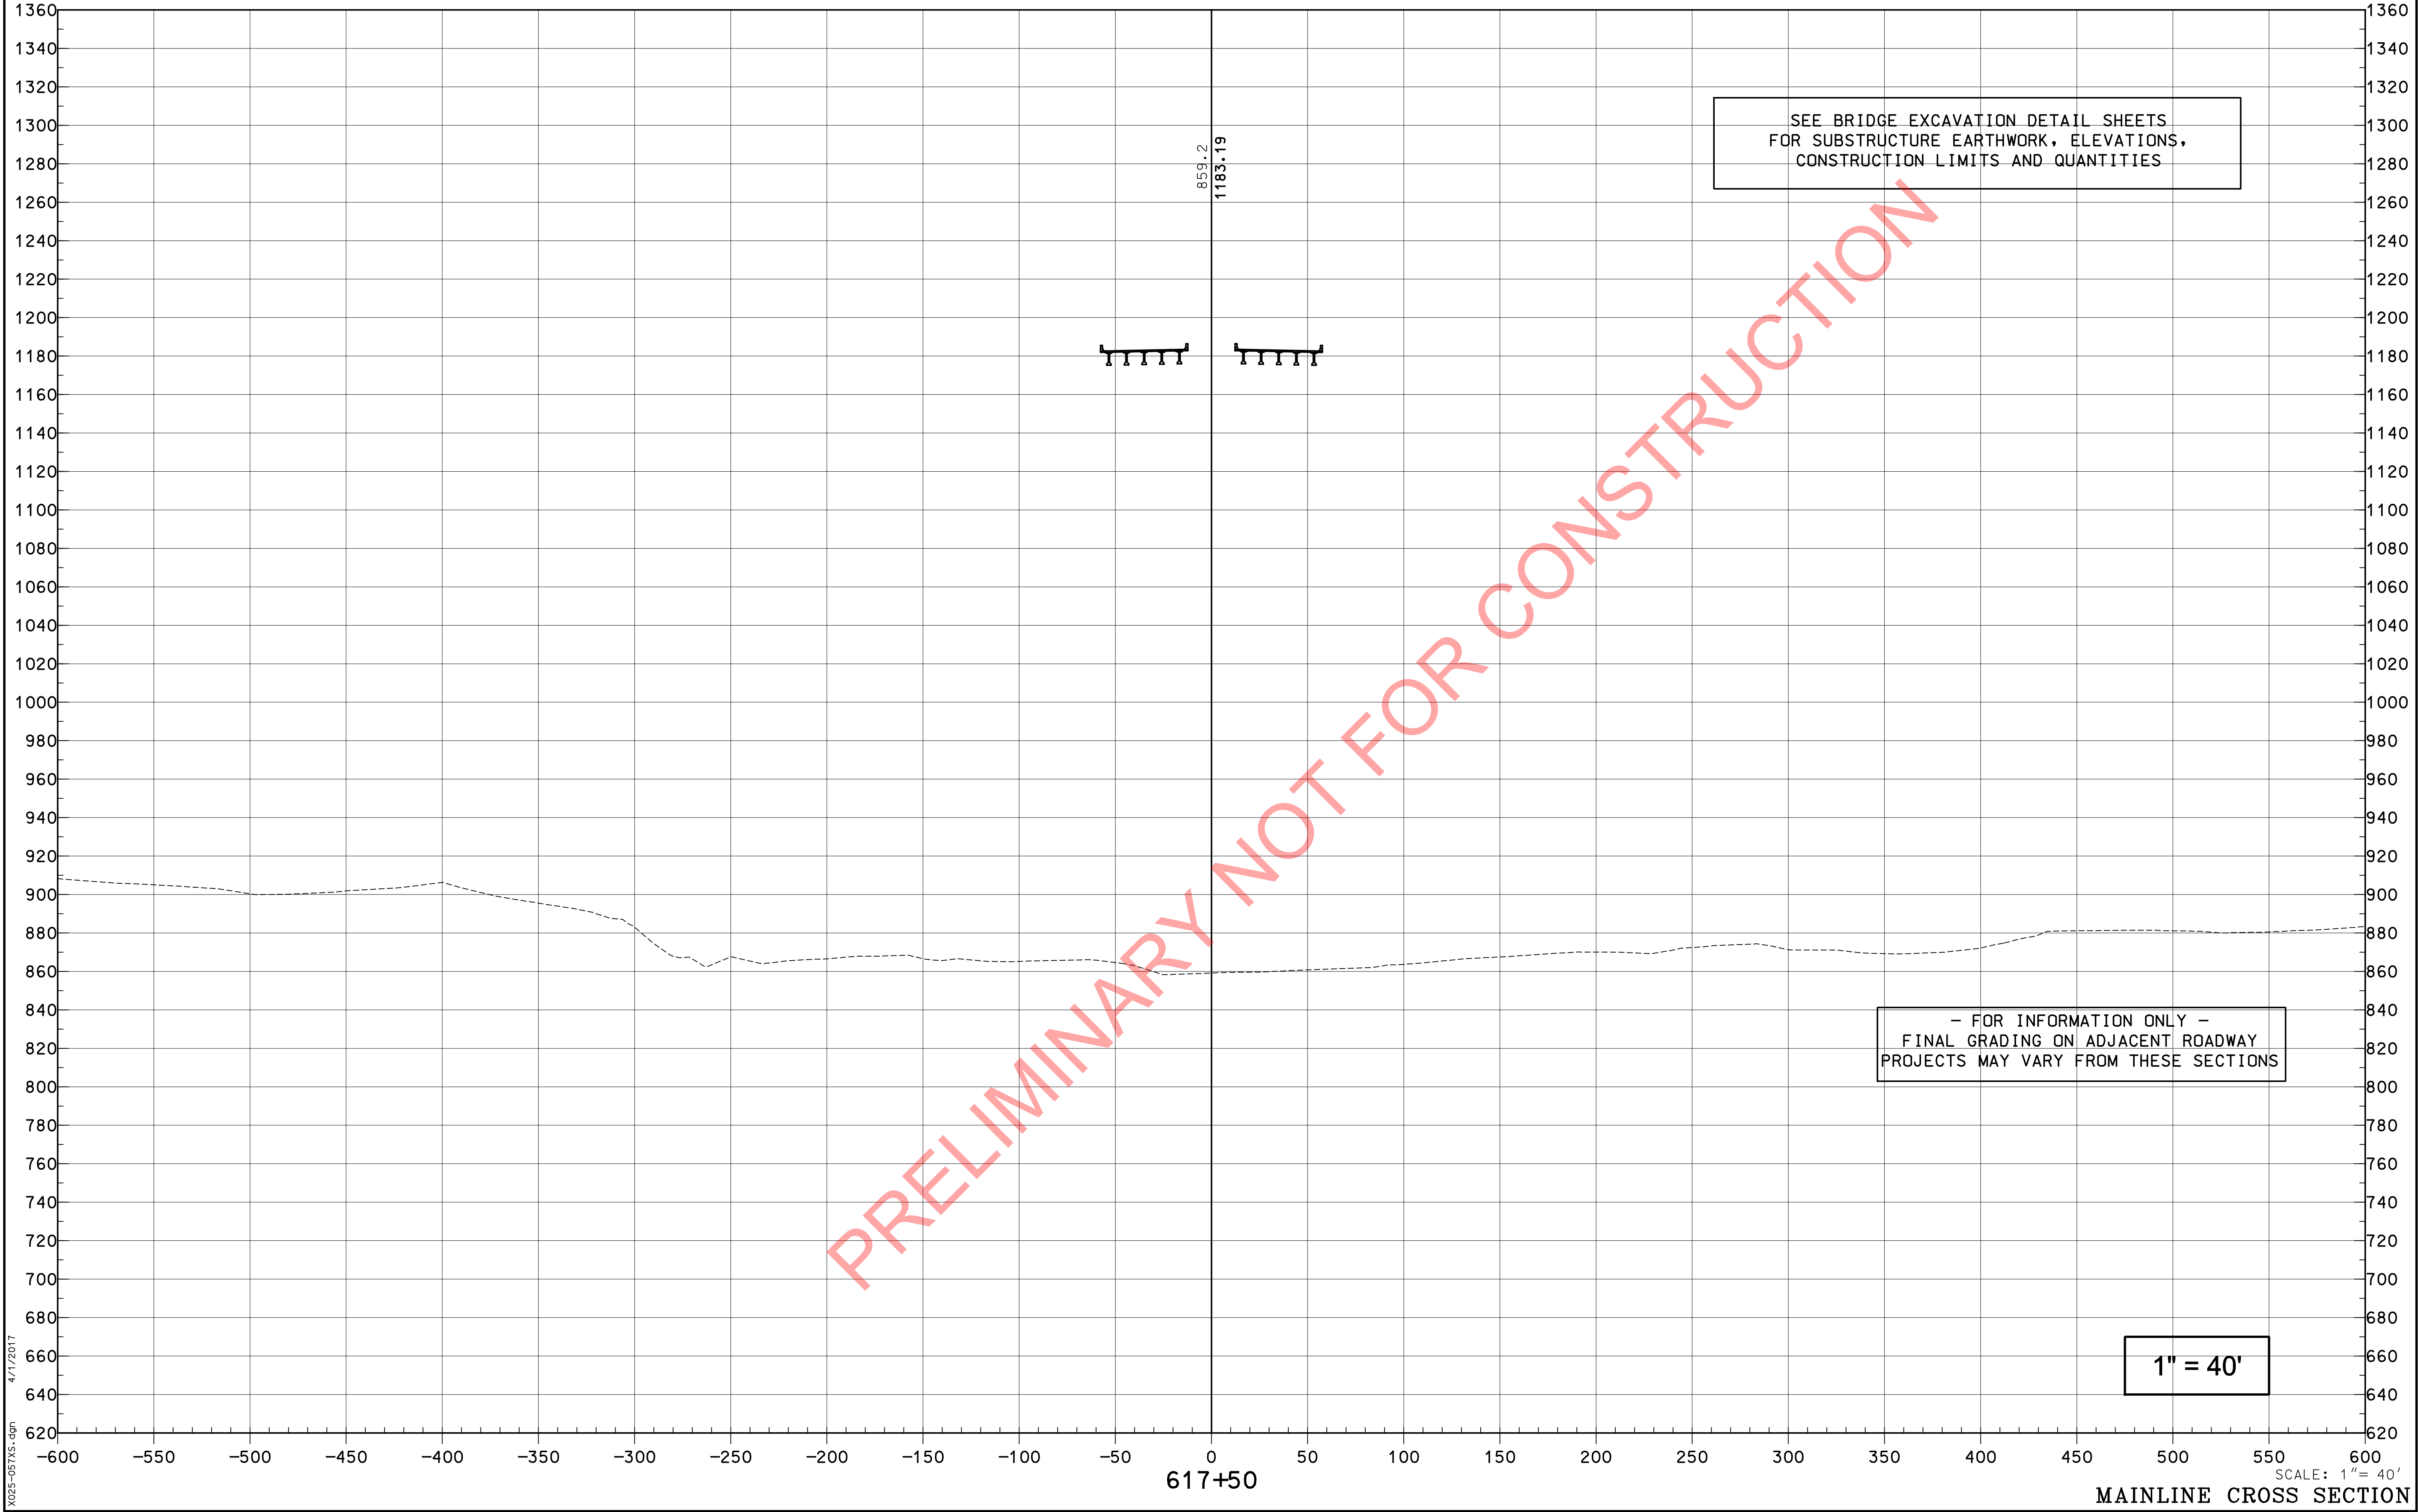


PREPARED BY _____ DATE _____
CHECKED BY _____ DATE _____
APPROVED BY _____ DATE _____

Cell Library: PEC-3D.CEL
Cell Name: PIKEPL

6-93
FORM NO. 2m

X025-057XS.dgn 4/1/2017


COUNTY OF	ITEM NO.	SHEET NO.
PIKE	12-263.63	X29

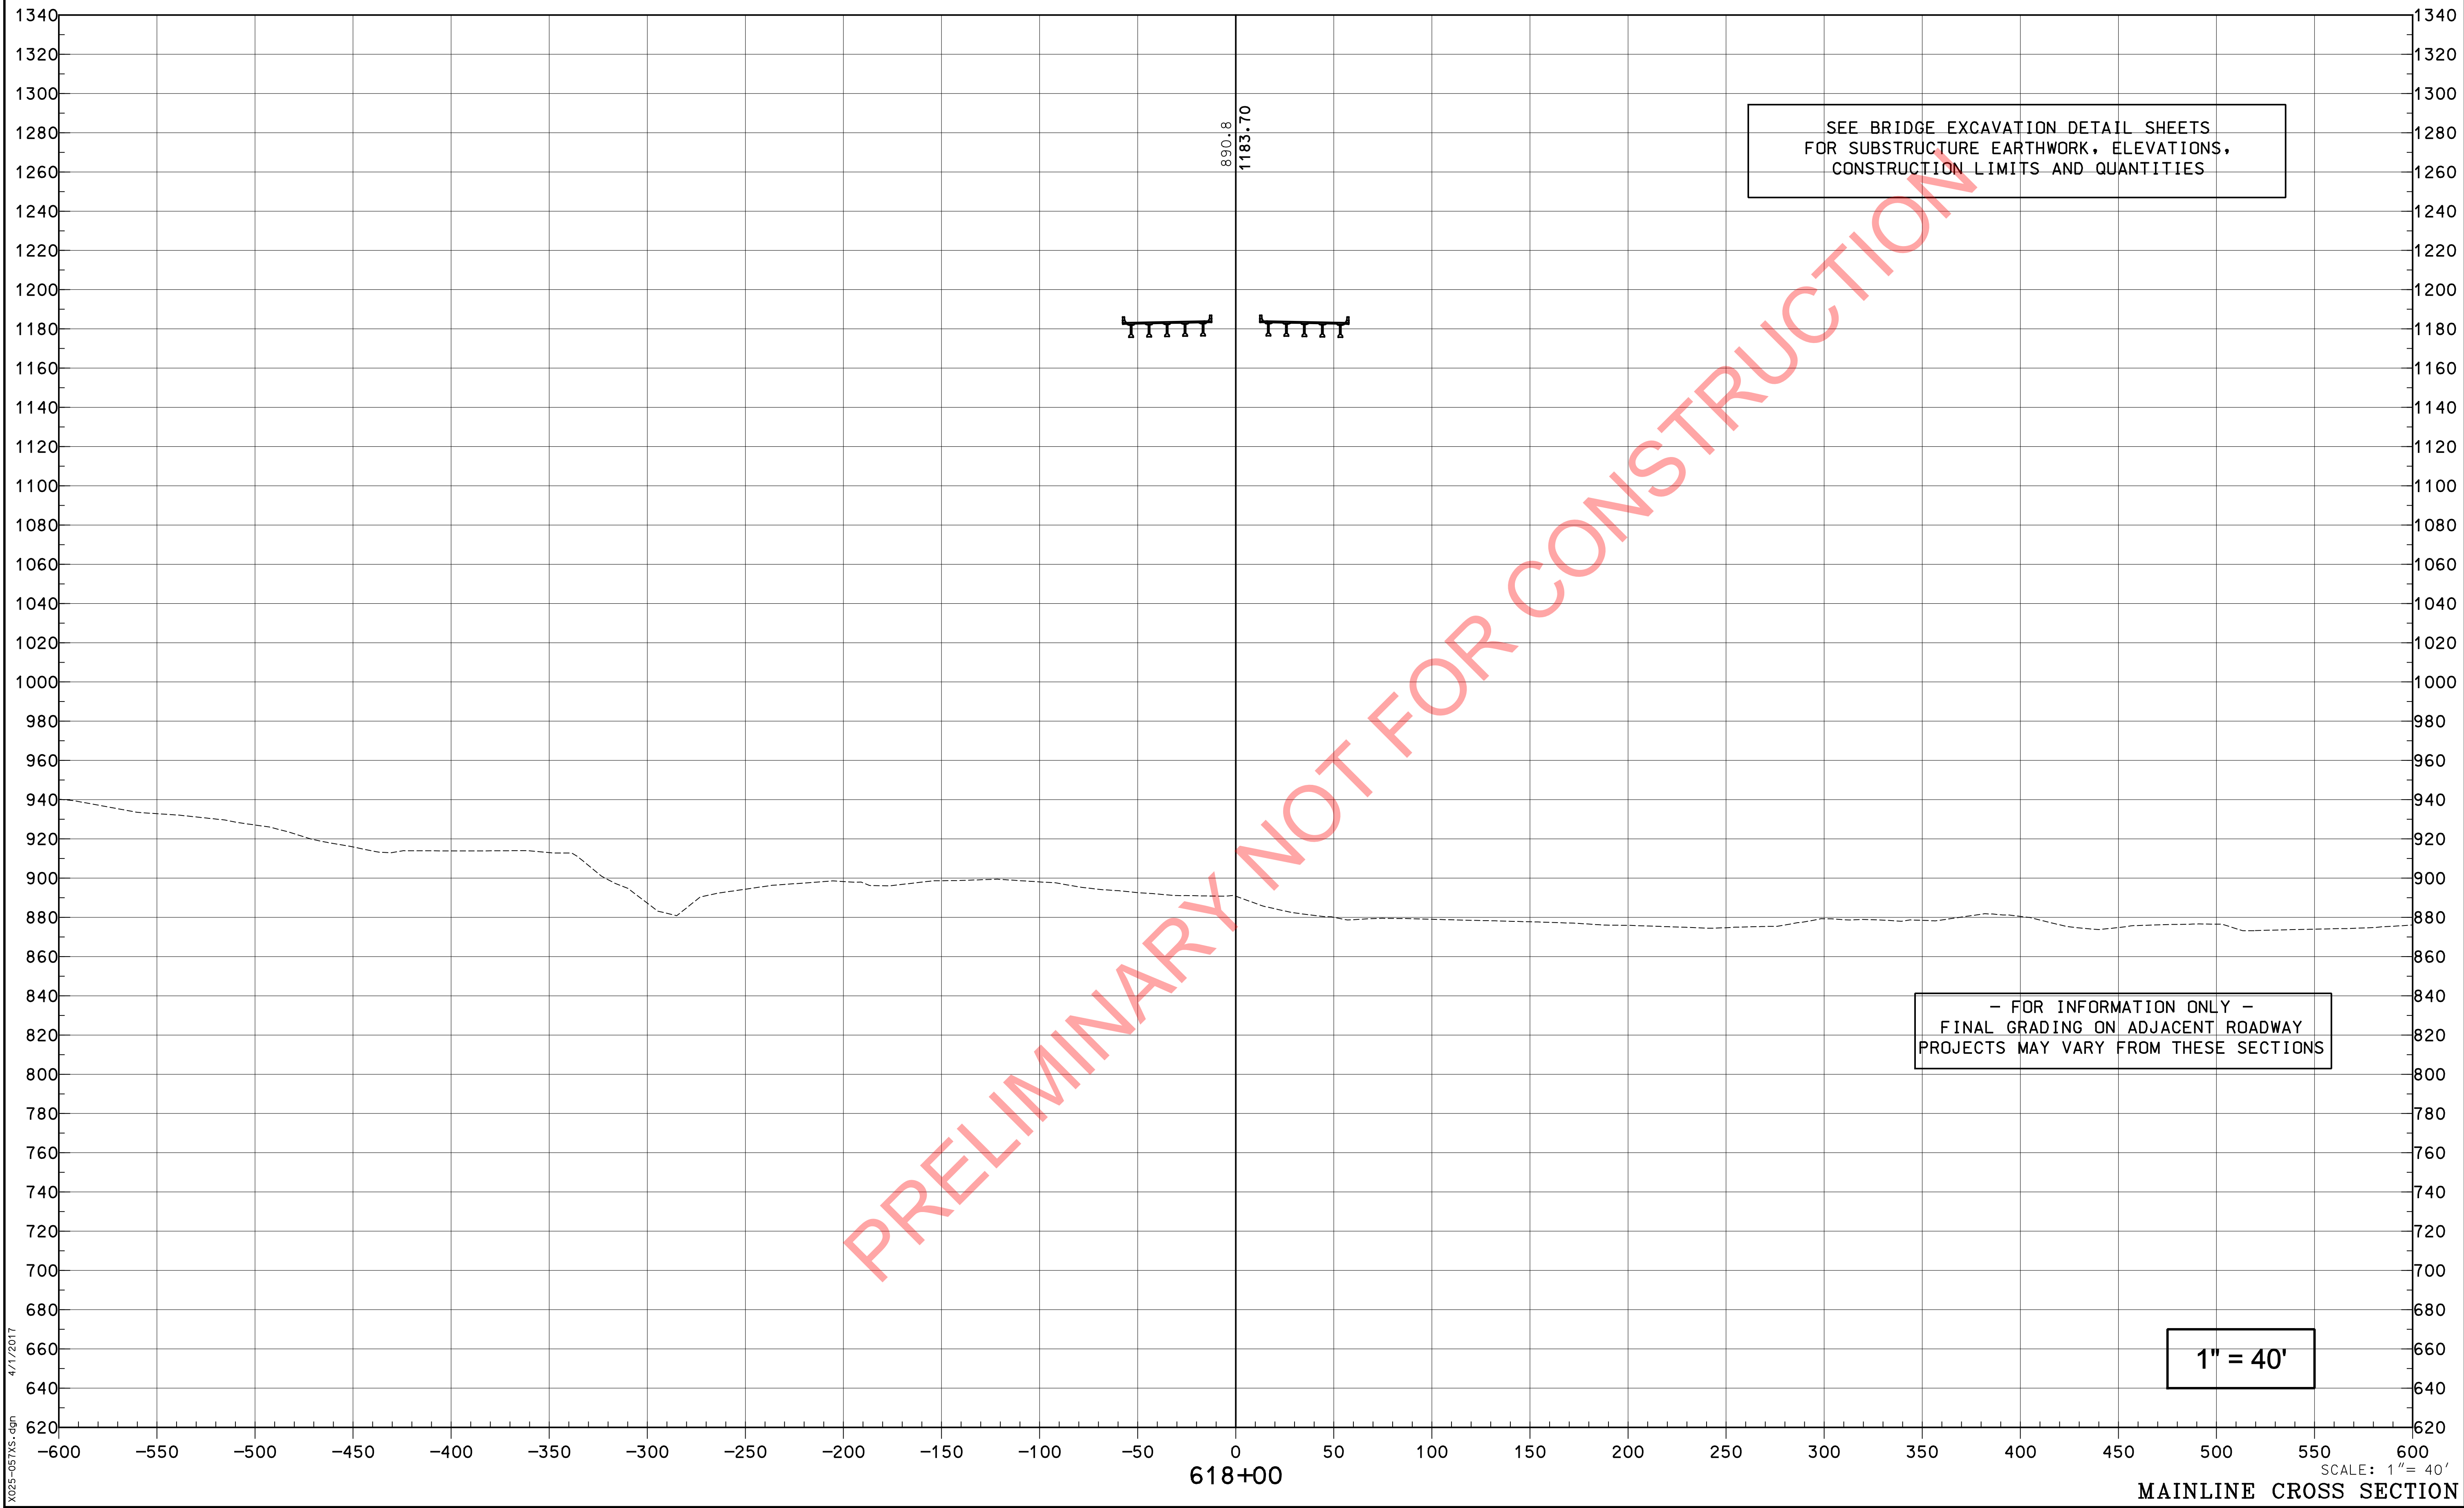

PREPARED BY	_____	DATE	_____
CHECKED BY	_____	DATE	_____
APPROVED BY	_____	DATE	_____

Cell Library: PEC-3D.CEL
Cell Name: PIKEPL

COUNTY OF	ITEM NO.	SHEET NO.
PIKE	12-263.63	X30

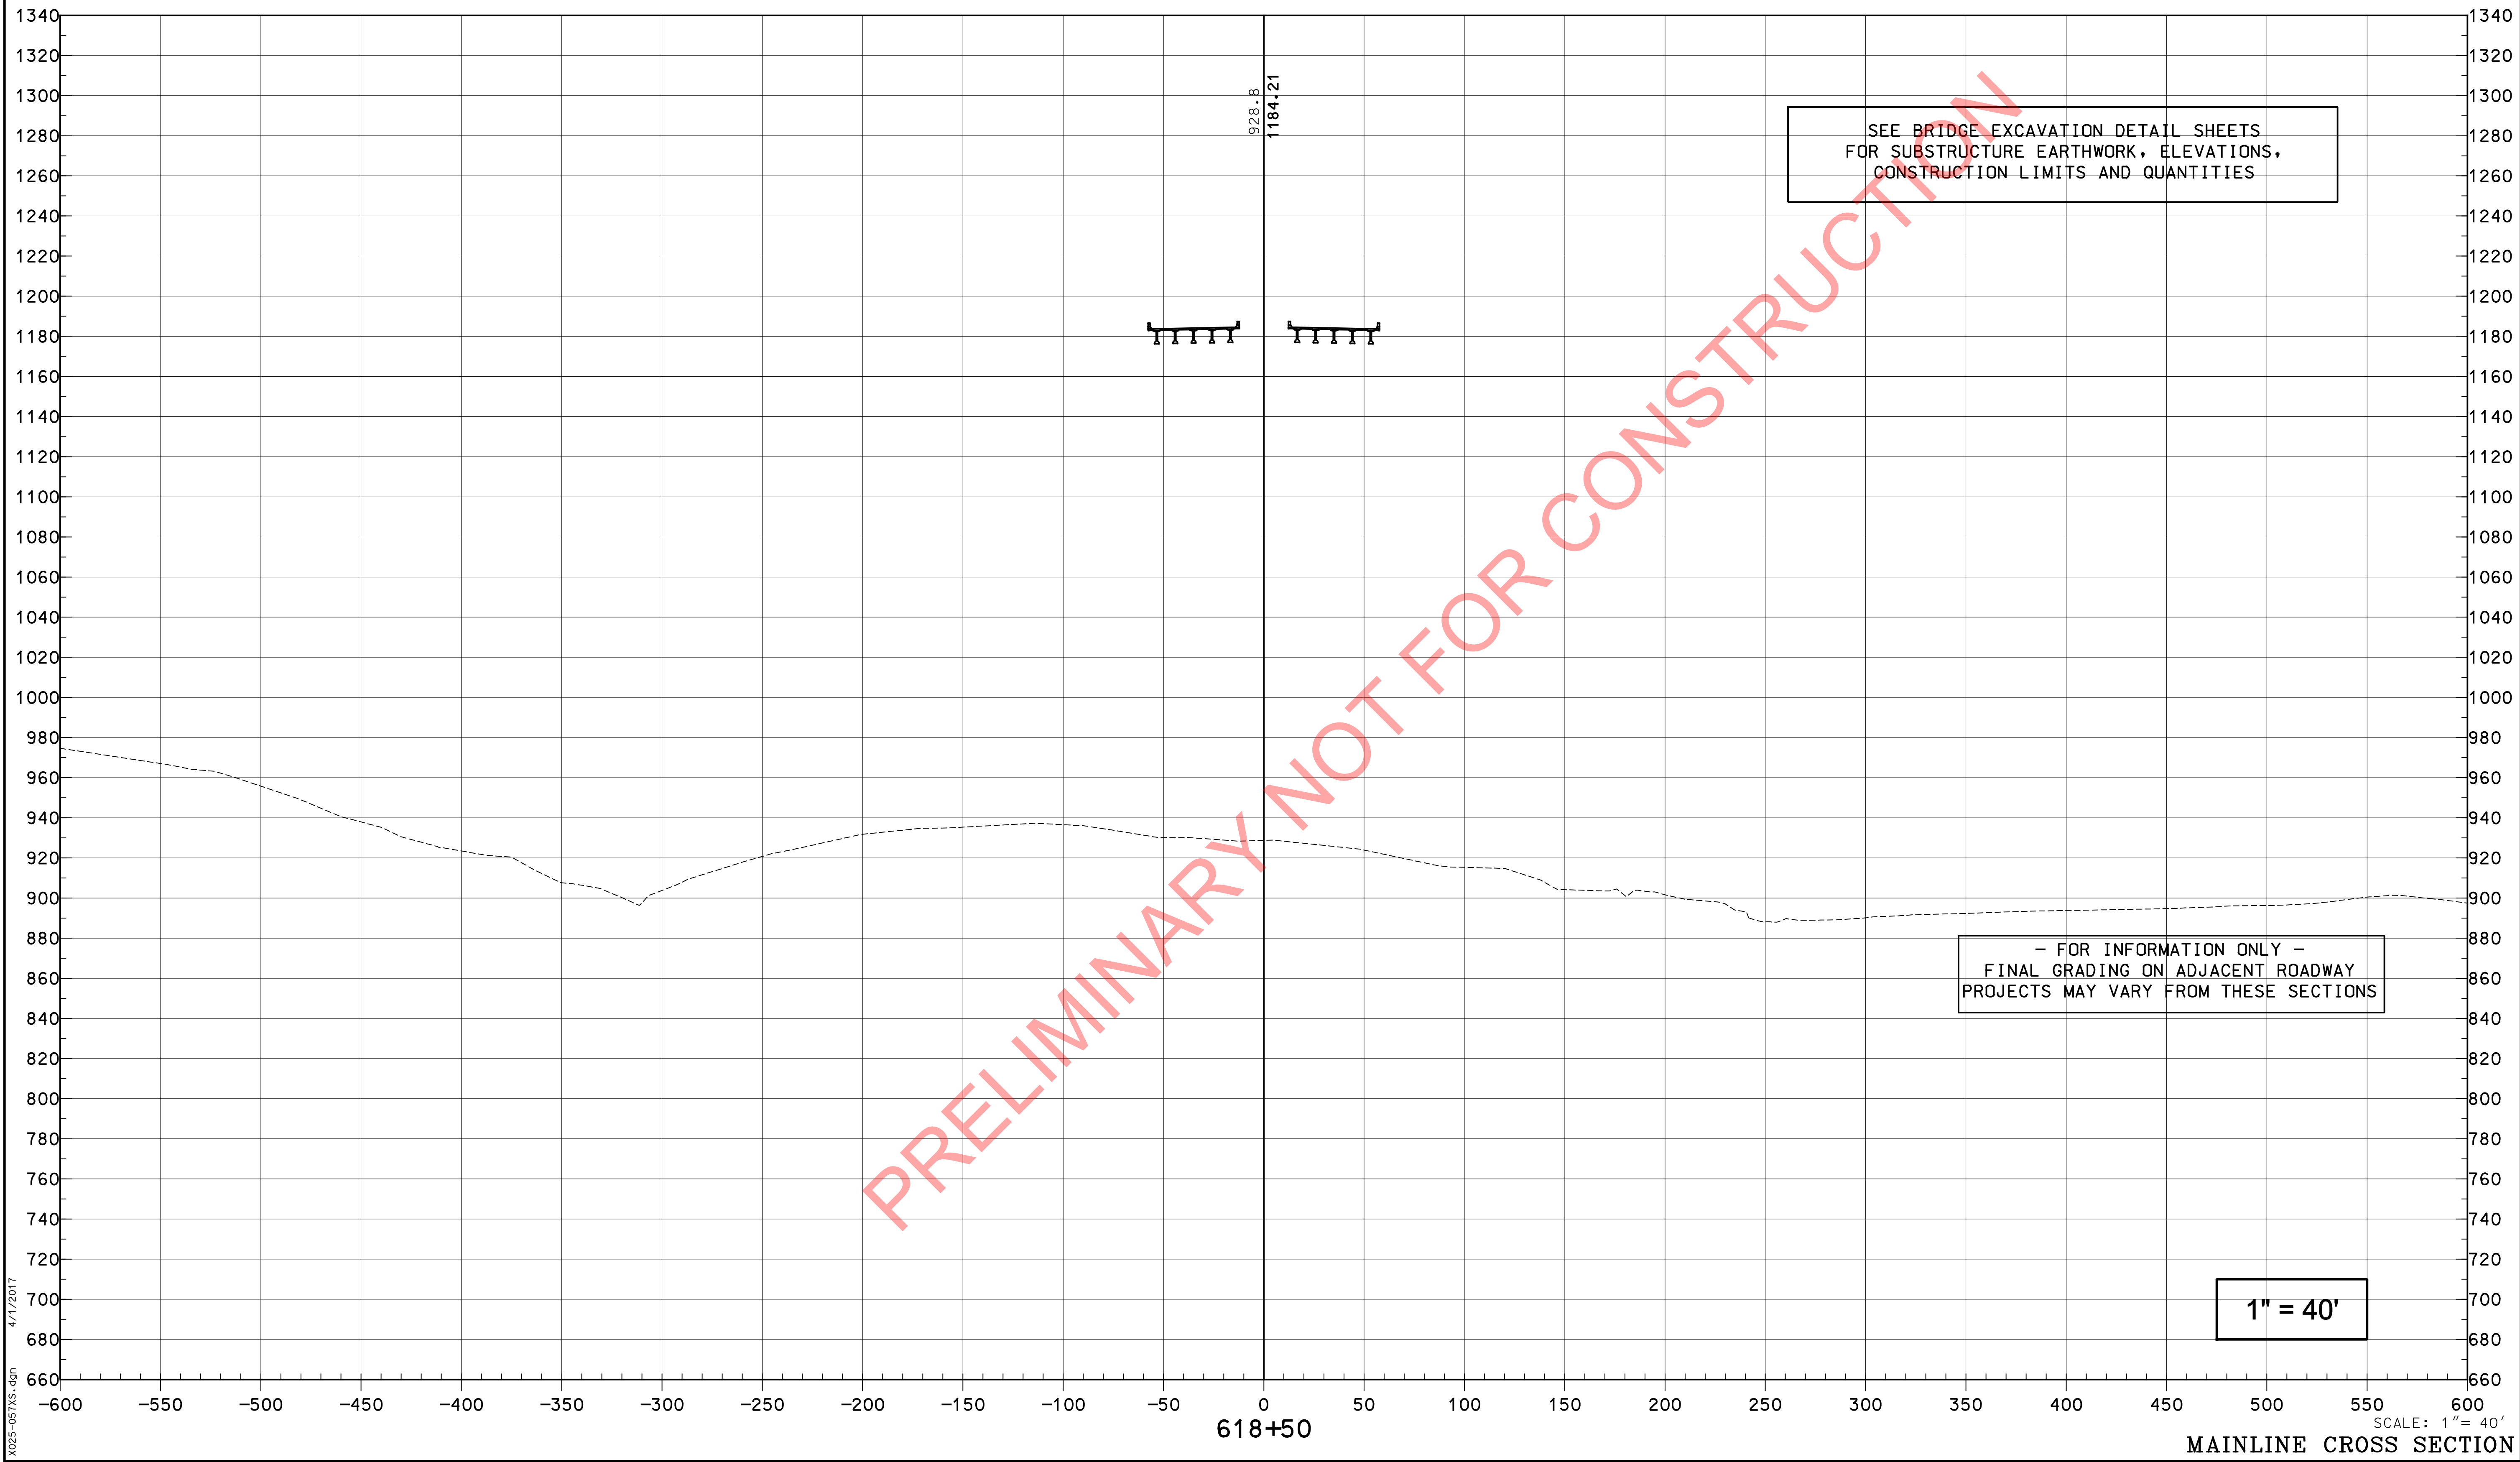

PREPARED BY	_____	DATE	_____
CHECKED BY	_____	DATE	_____
APPROVED BY	_____	DATE	_____

Cell Library: PEC-3D.CEL
Cell Name: PIKEPL

COUNTY OF	ITEM NO.	SHEET NO.
PIKE	12-263.63	X31


SEE BRIDGE EXCAVATION DETAIL SHEETS
FOR SUBSTRUCTURE EARTHWORK, ELEVATIONS,
CONSTRUCTION LIMITS AND QUANTITIES

- FOR INFORMATION ONLY -
FINAL GRADING ON ADJACENT ROADWAY
PROJECTS MAY VARY FROM THESE SECTIONS

1" = 40'

SCALE: 1" = 40'

MAINLINE CROSS SECTION

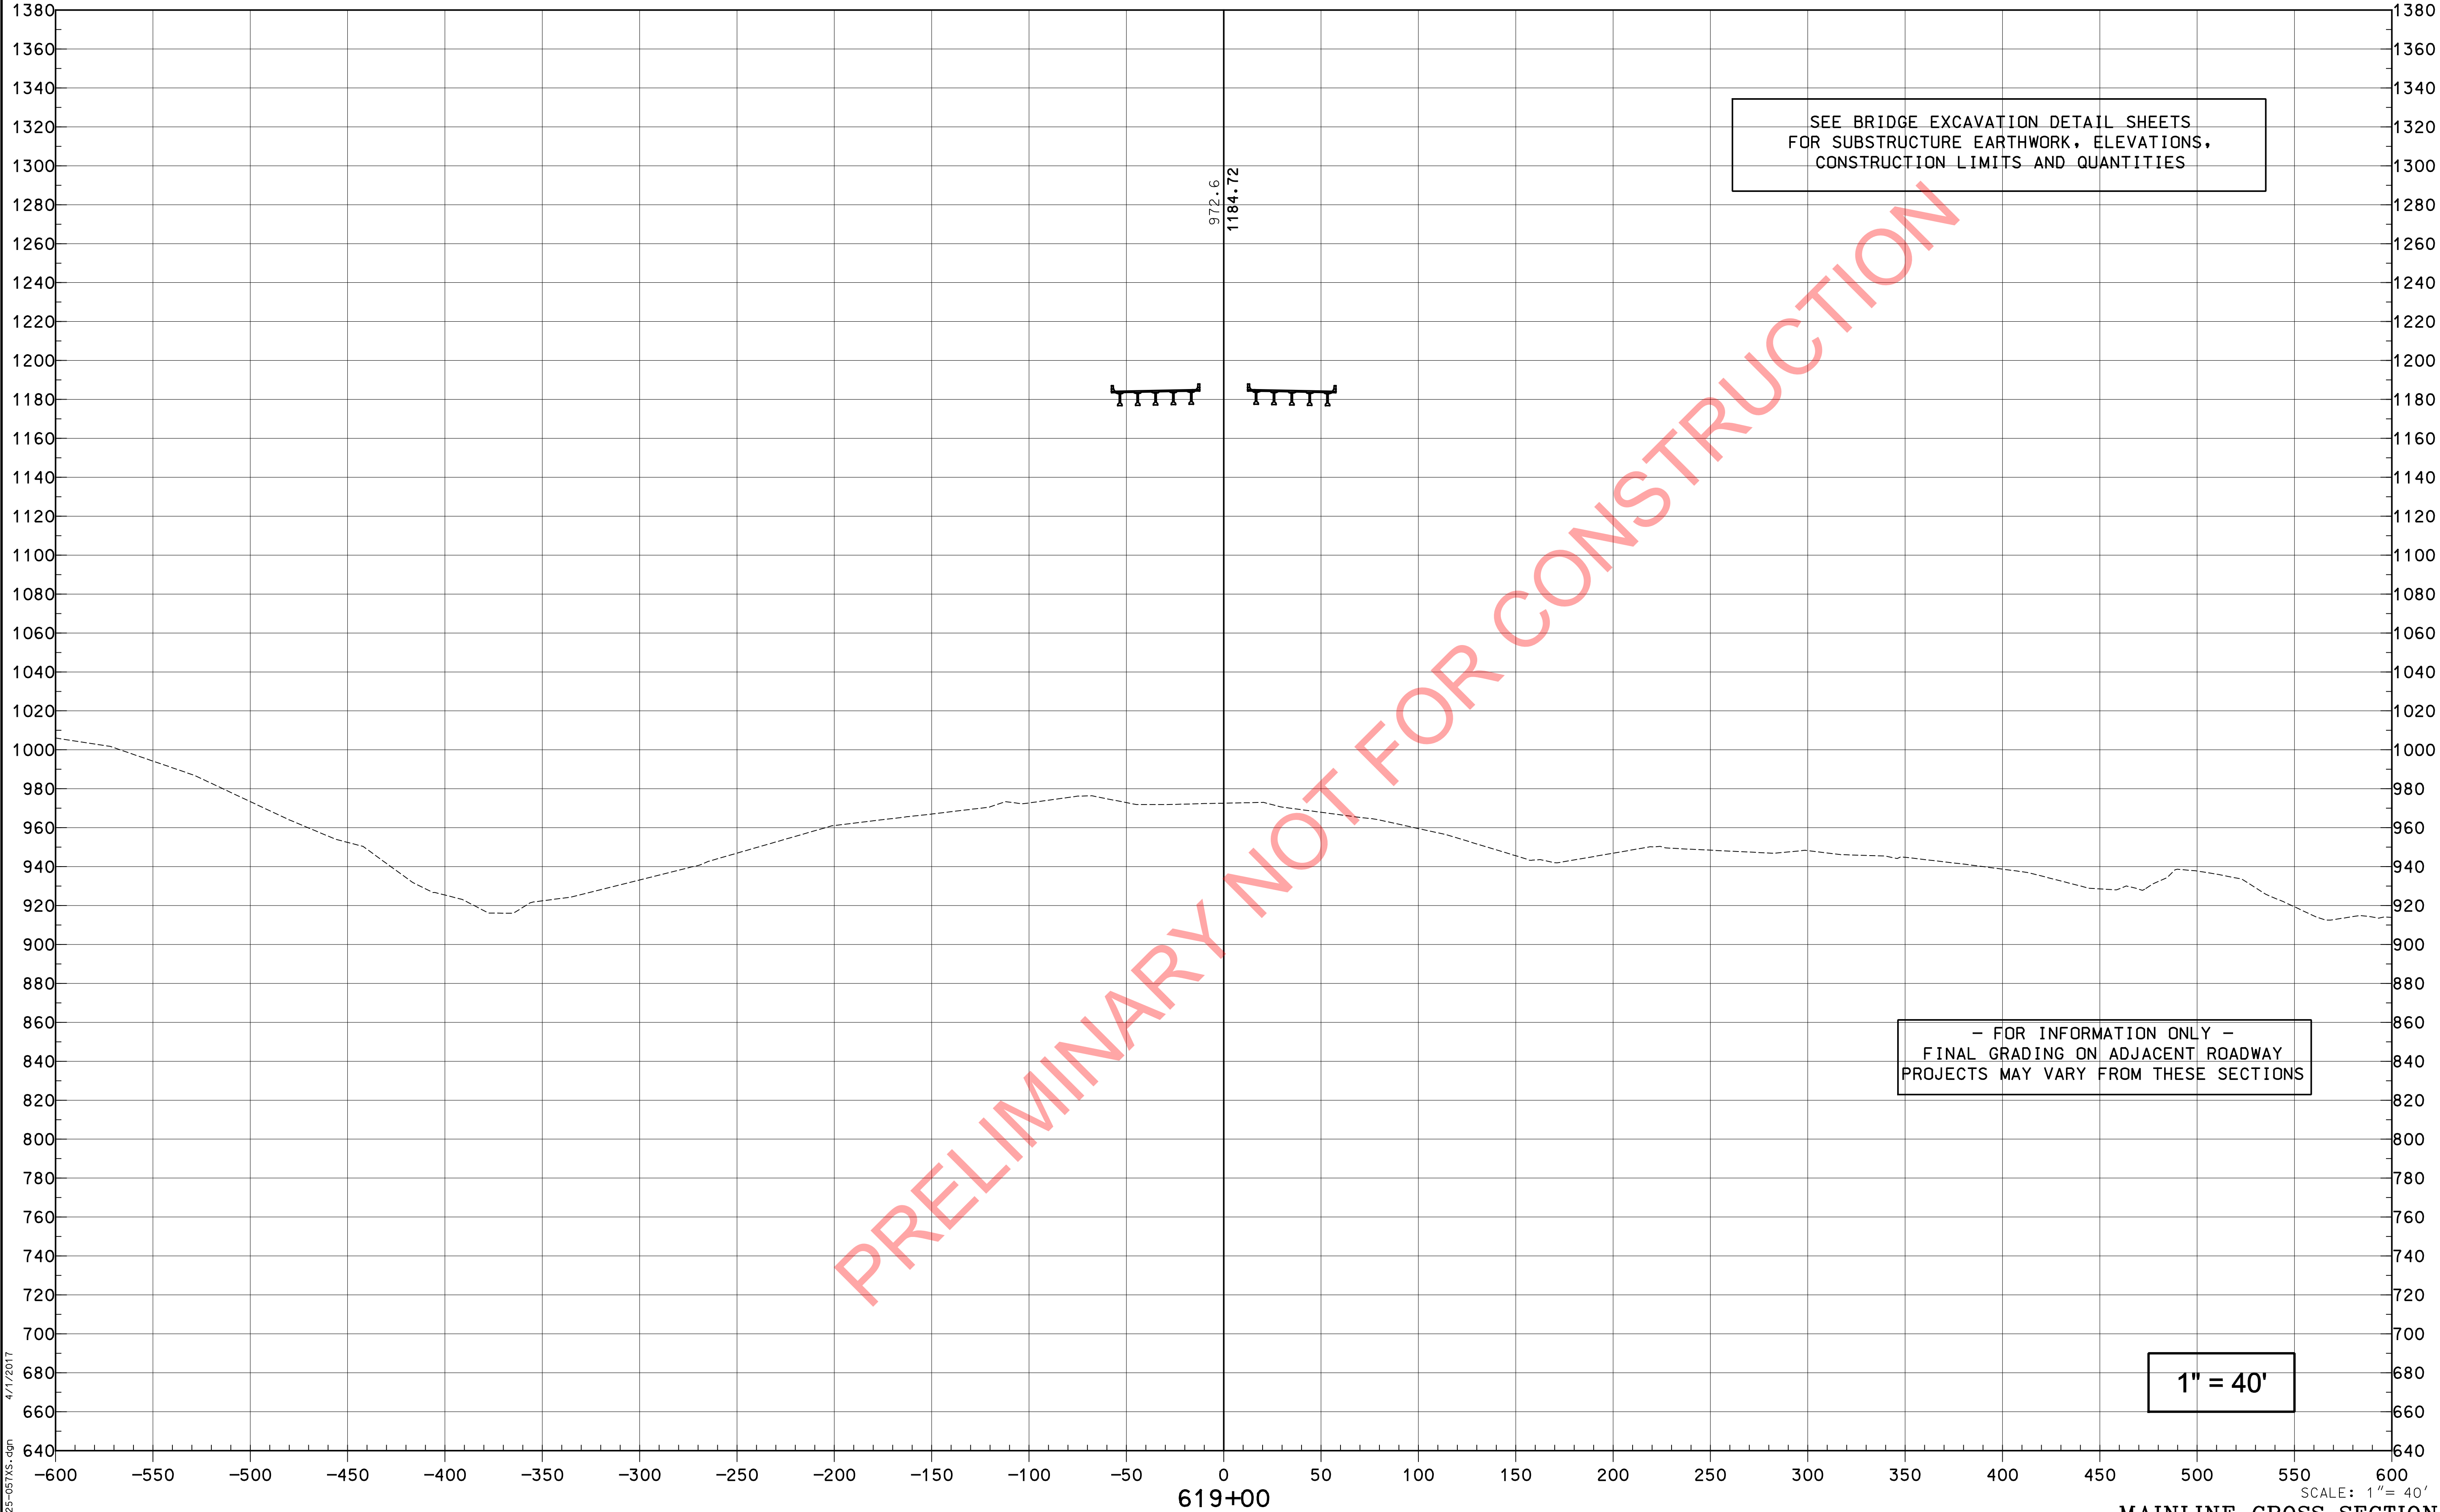


PREPARED BY _____ DATE _____
CHECKED BY _____ DATE _____
APPROVED BY _____ DATE _____

Cell Library: PEC-3D.CEL
Cell Name: PIKEPL

6-93
FORM NO. 2m

COUNTY OF	ITEM NO.	SHEET NO.
PIKE	12-263.63	X32

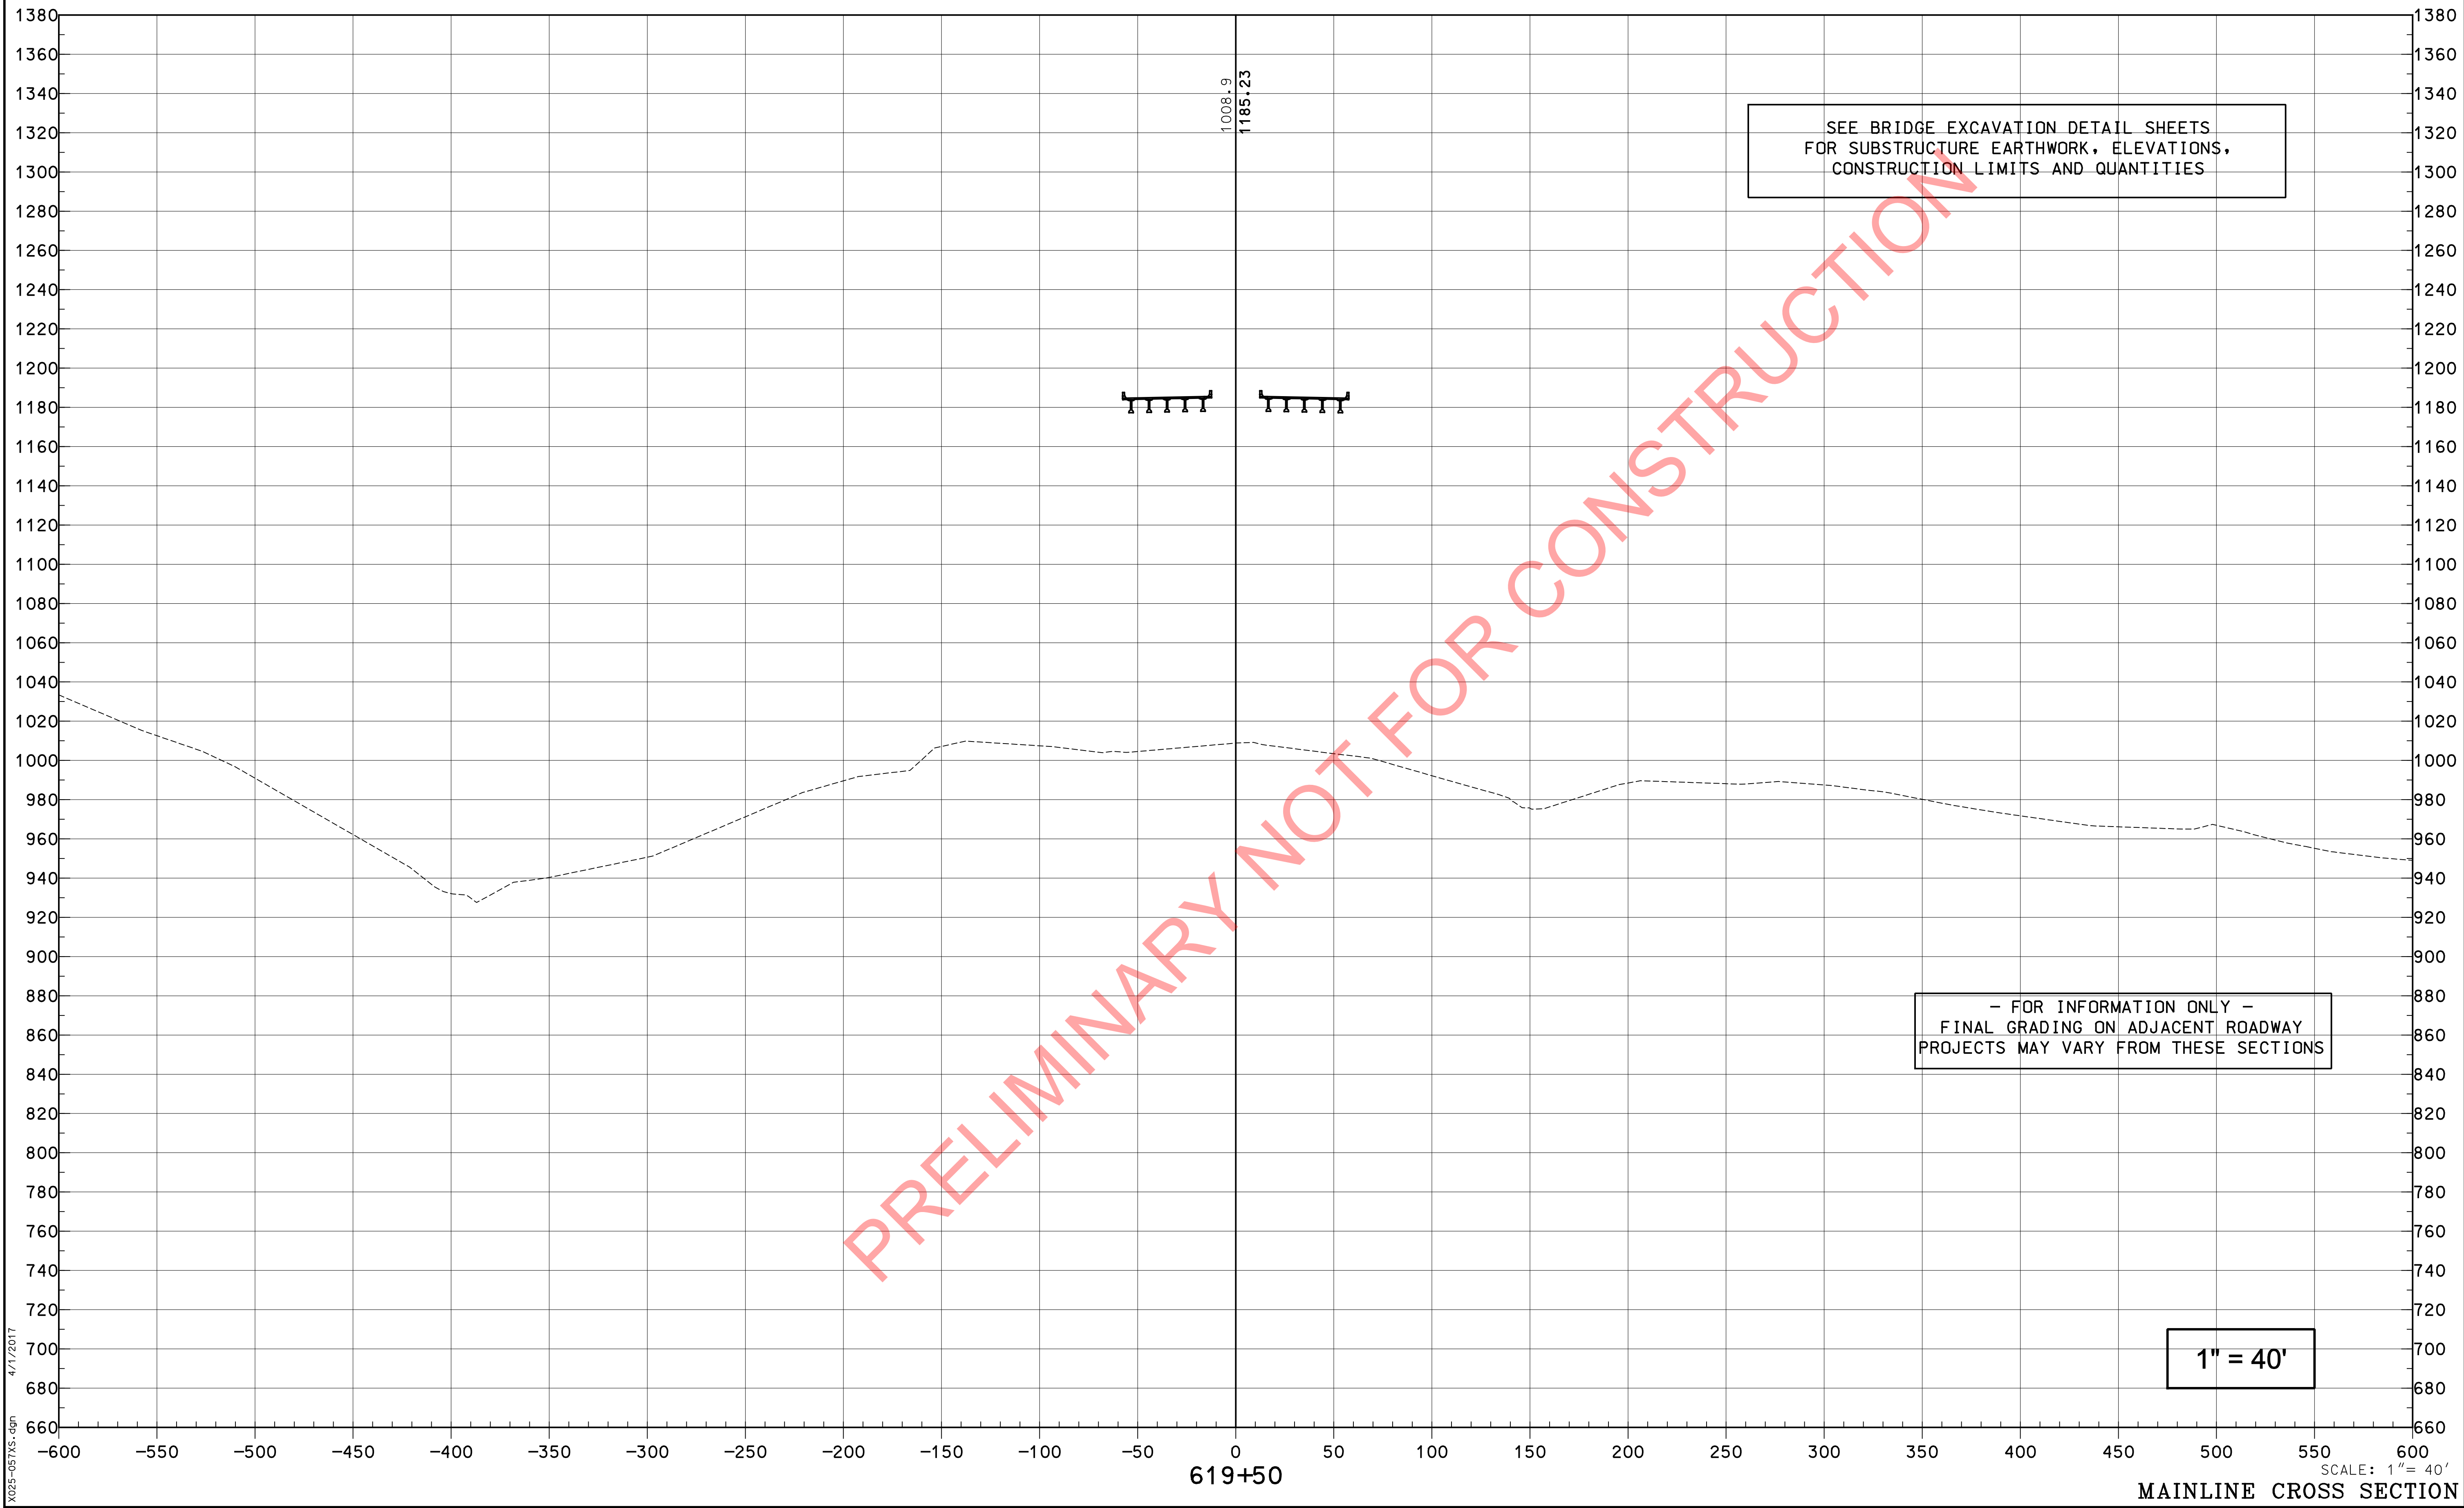

PREPARED BY	_____	DATE	_____
CHECKED BY	_____	DATE	_____
APPROVED BY	_____	DATE	_____

Cell Library: PEC-3D.CEL
Cell Name: PIKEPL

COUNTY OF	ITEM NO.	SHEET NO.
PIKE	12-263.63	X33


PREPARED BY	_____	DATE	_____
CHECKED BY	_____	DATE	_____
APPROVED BY	_____	DATE	_____

Cell Library: PEC-3D.CEL
Cell Name: PIKEPL


6-93
FORM NO. 2m

4/1/2017

X025-057XS.dgn

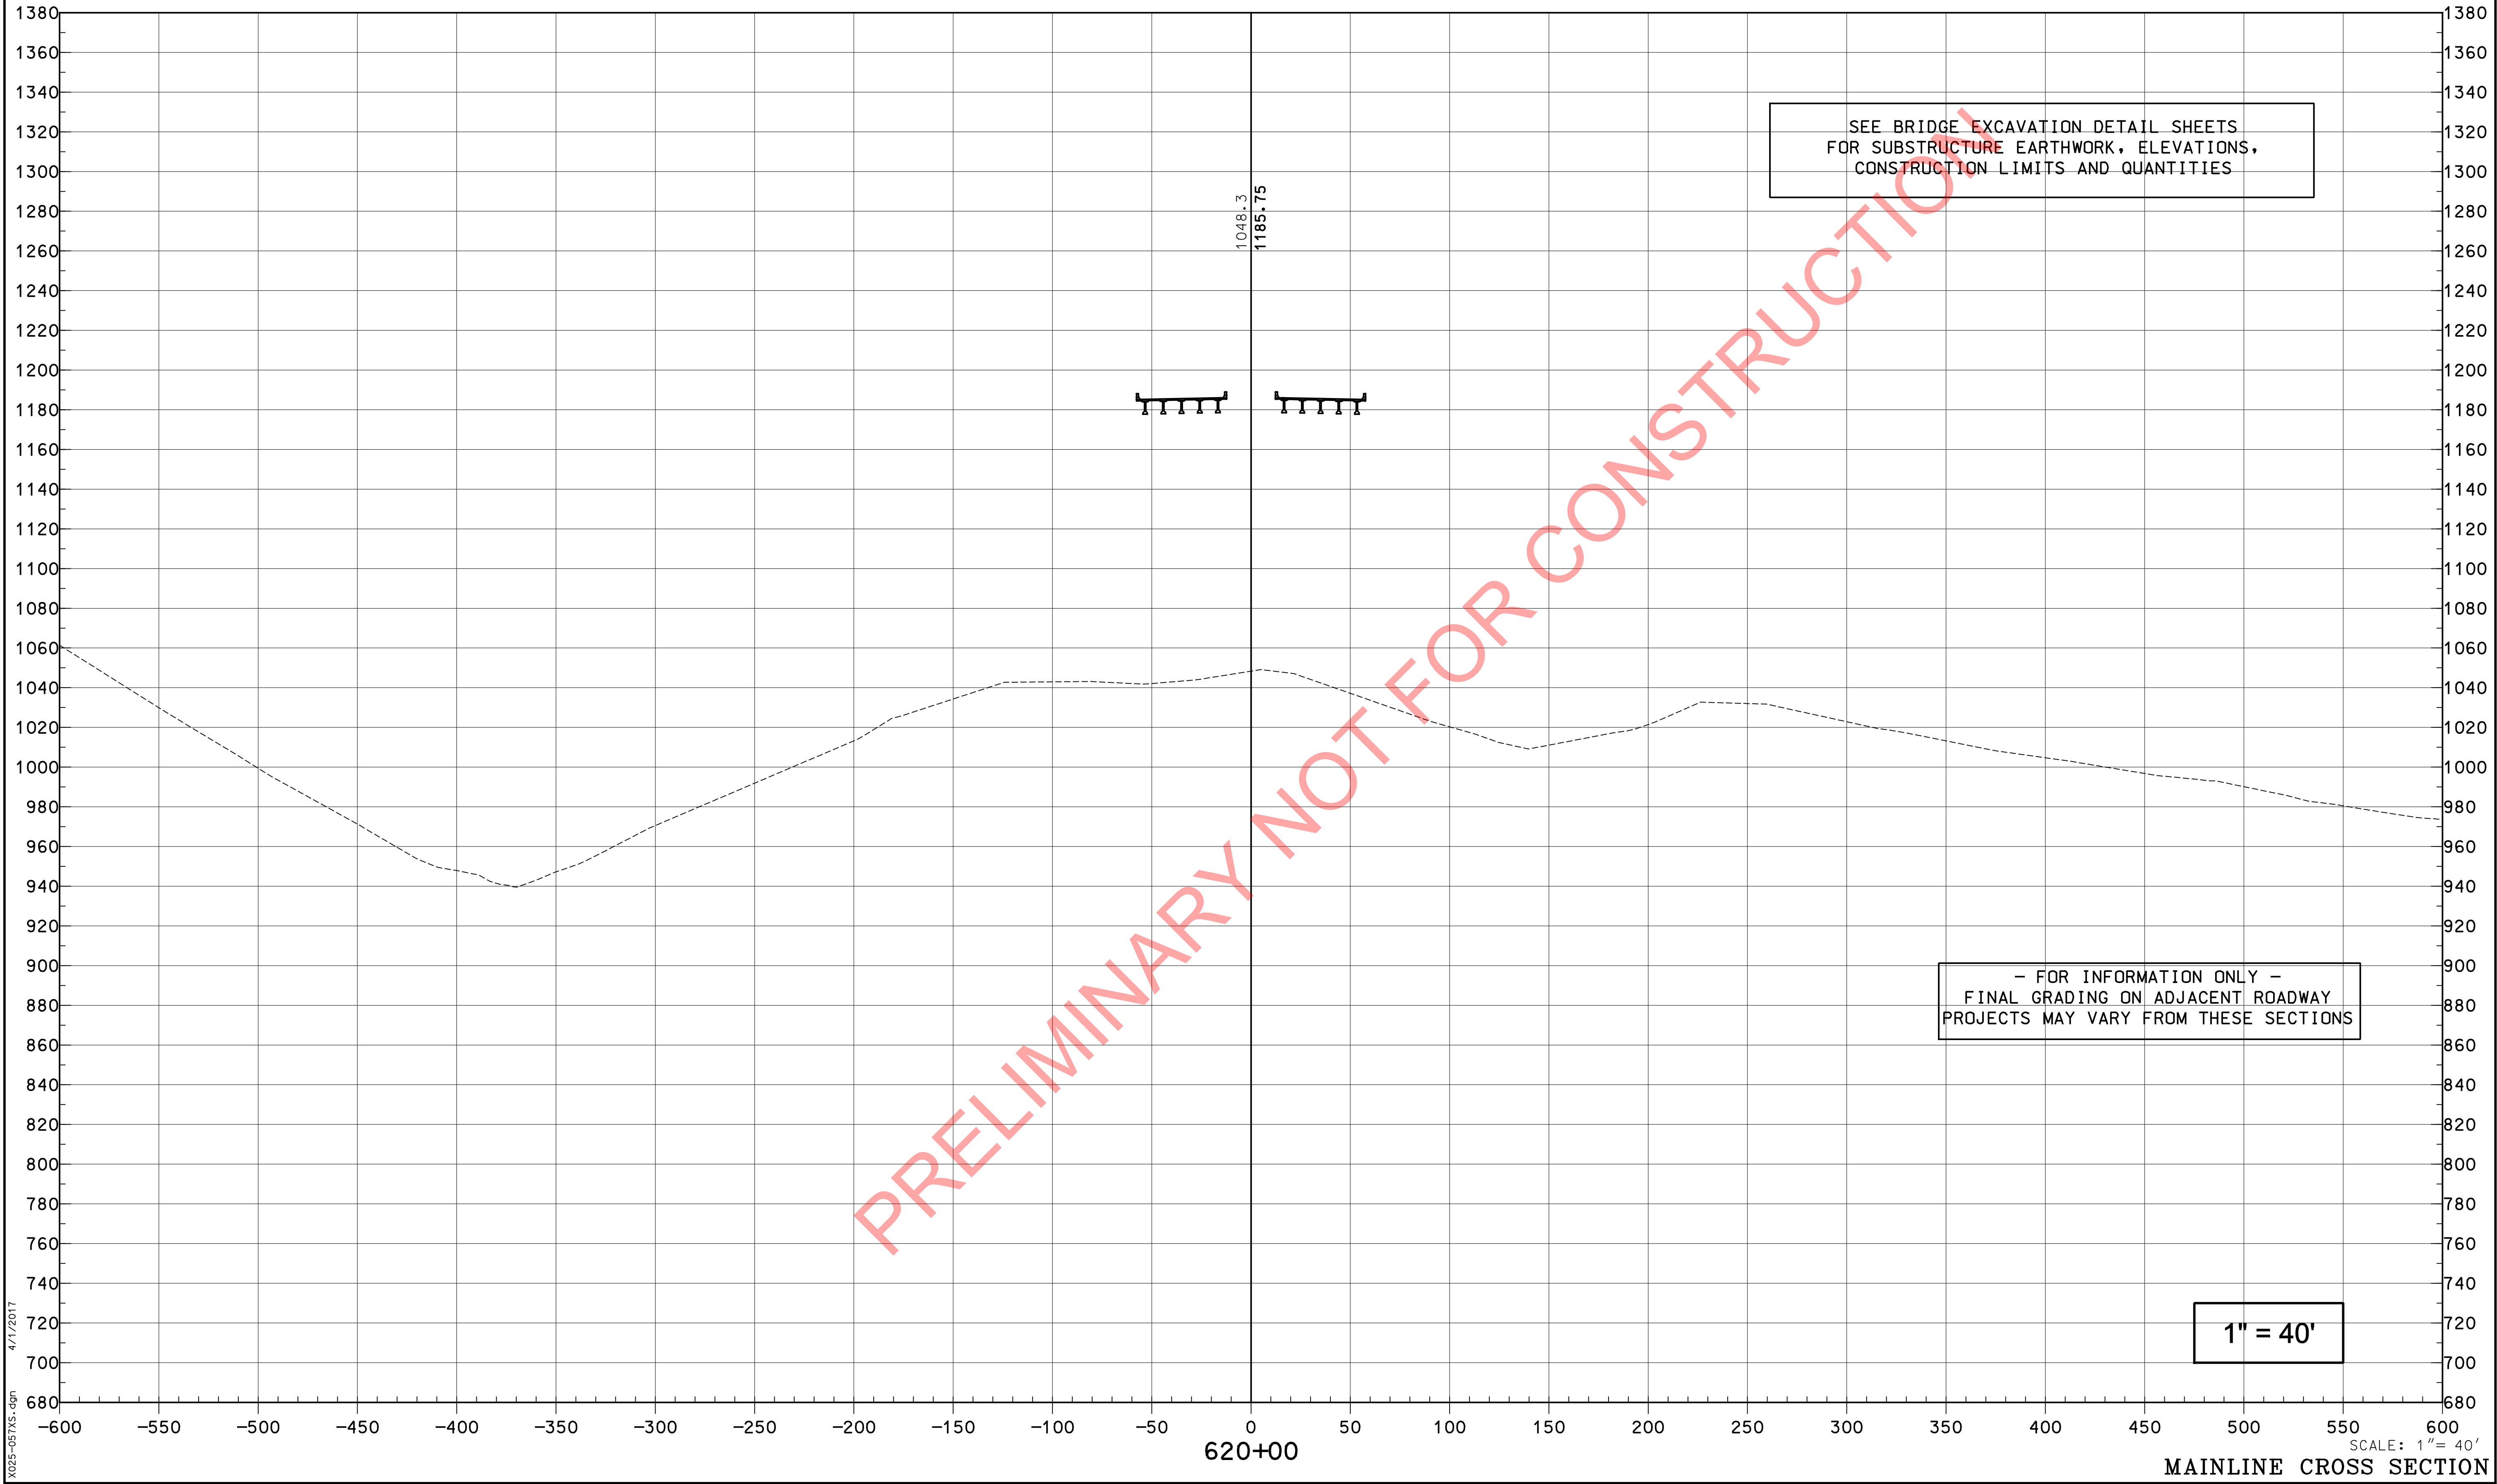


COUNTY OF	ITEM NO.	SHEET NO.
PIKE	12-263.63	X34

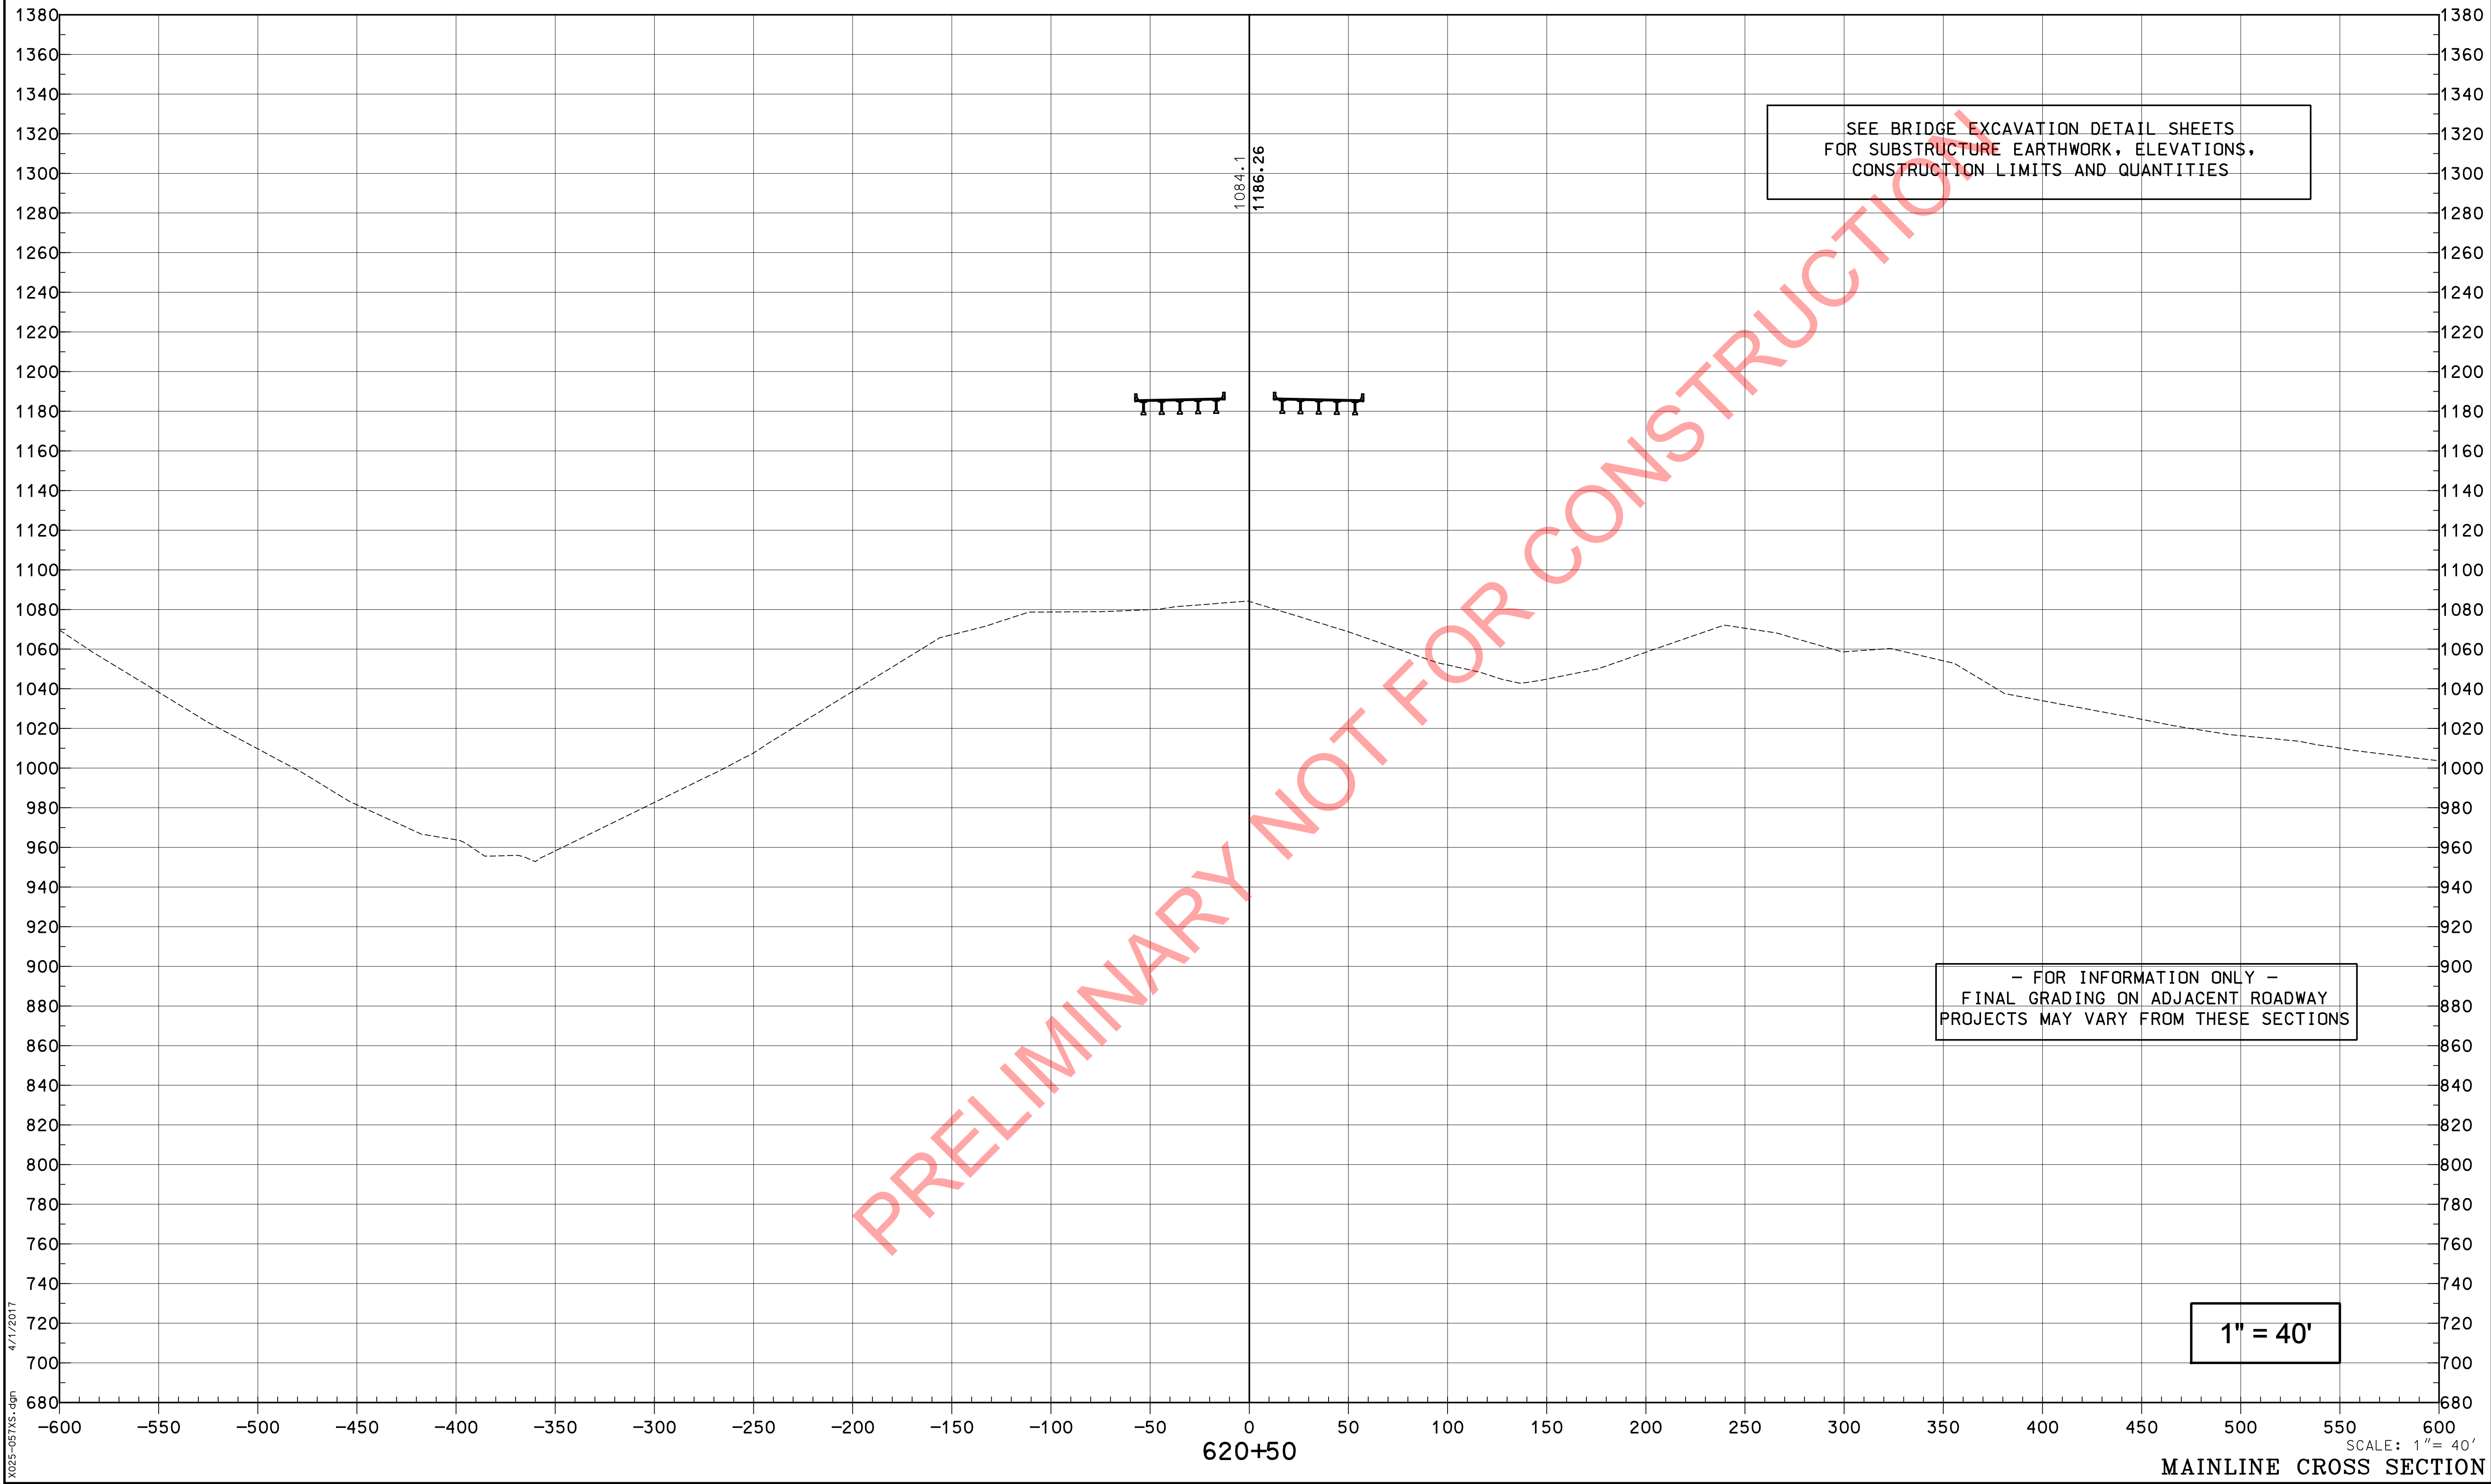

PREPARED BY	_____	DATE	_____
CHECKED BY	_____	DATE	_____
APPROVED BY	_____	DATE	_____

Cell Library: PEC-3D.CEL
Cell Name: PIKEPL

COUNTY OF	ITEM NO.	SHEET NO.
PIKE	12-263.63	X35

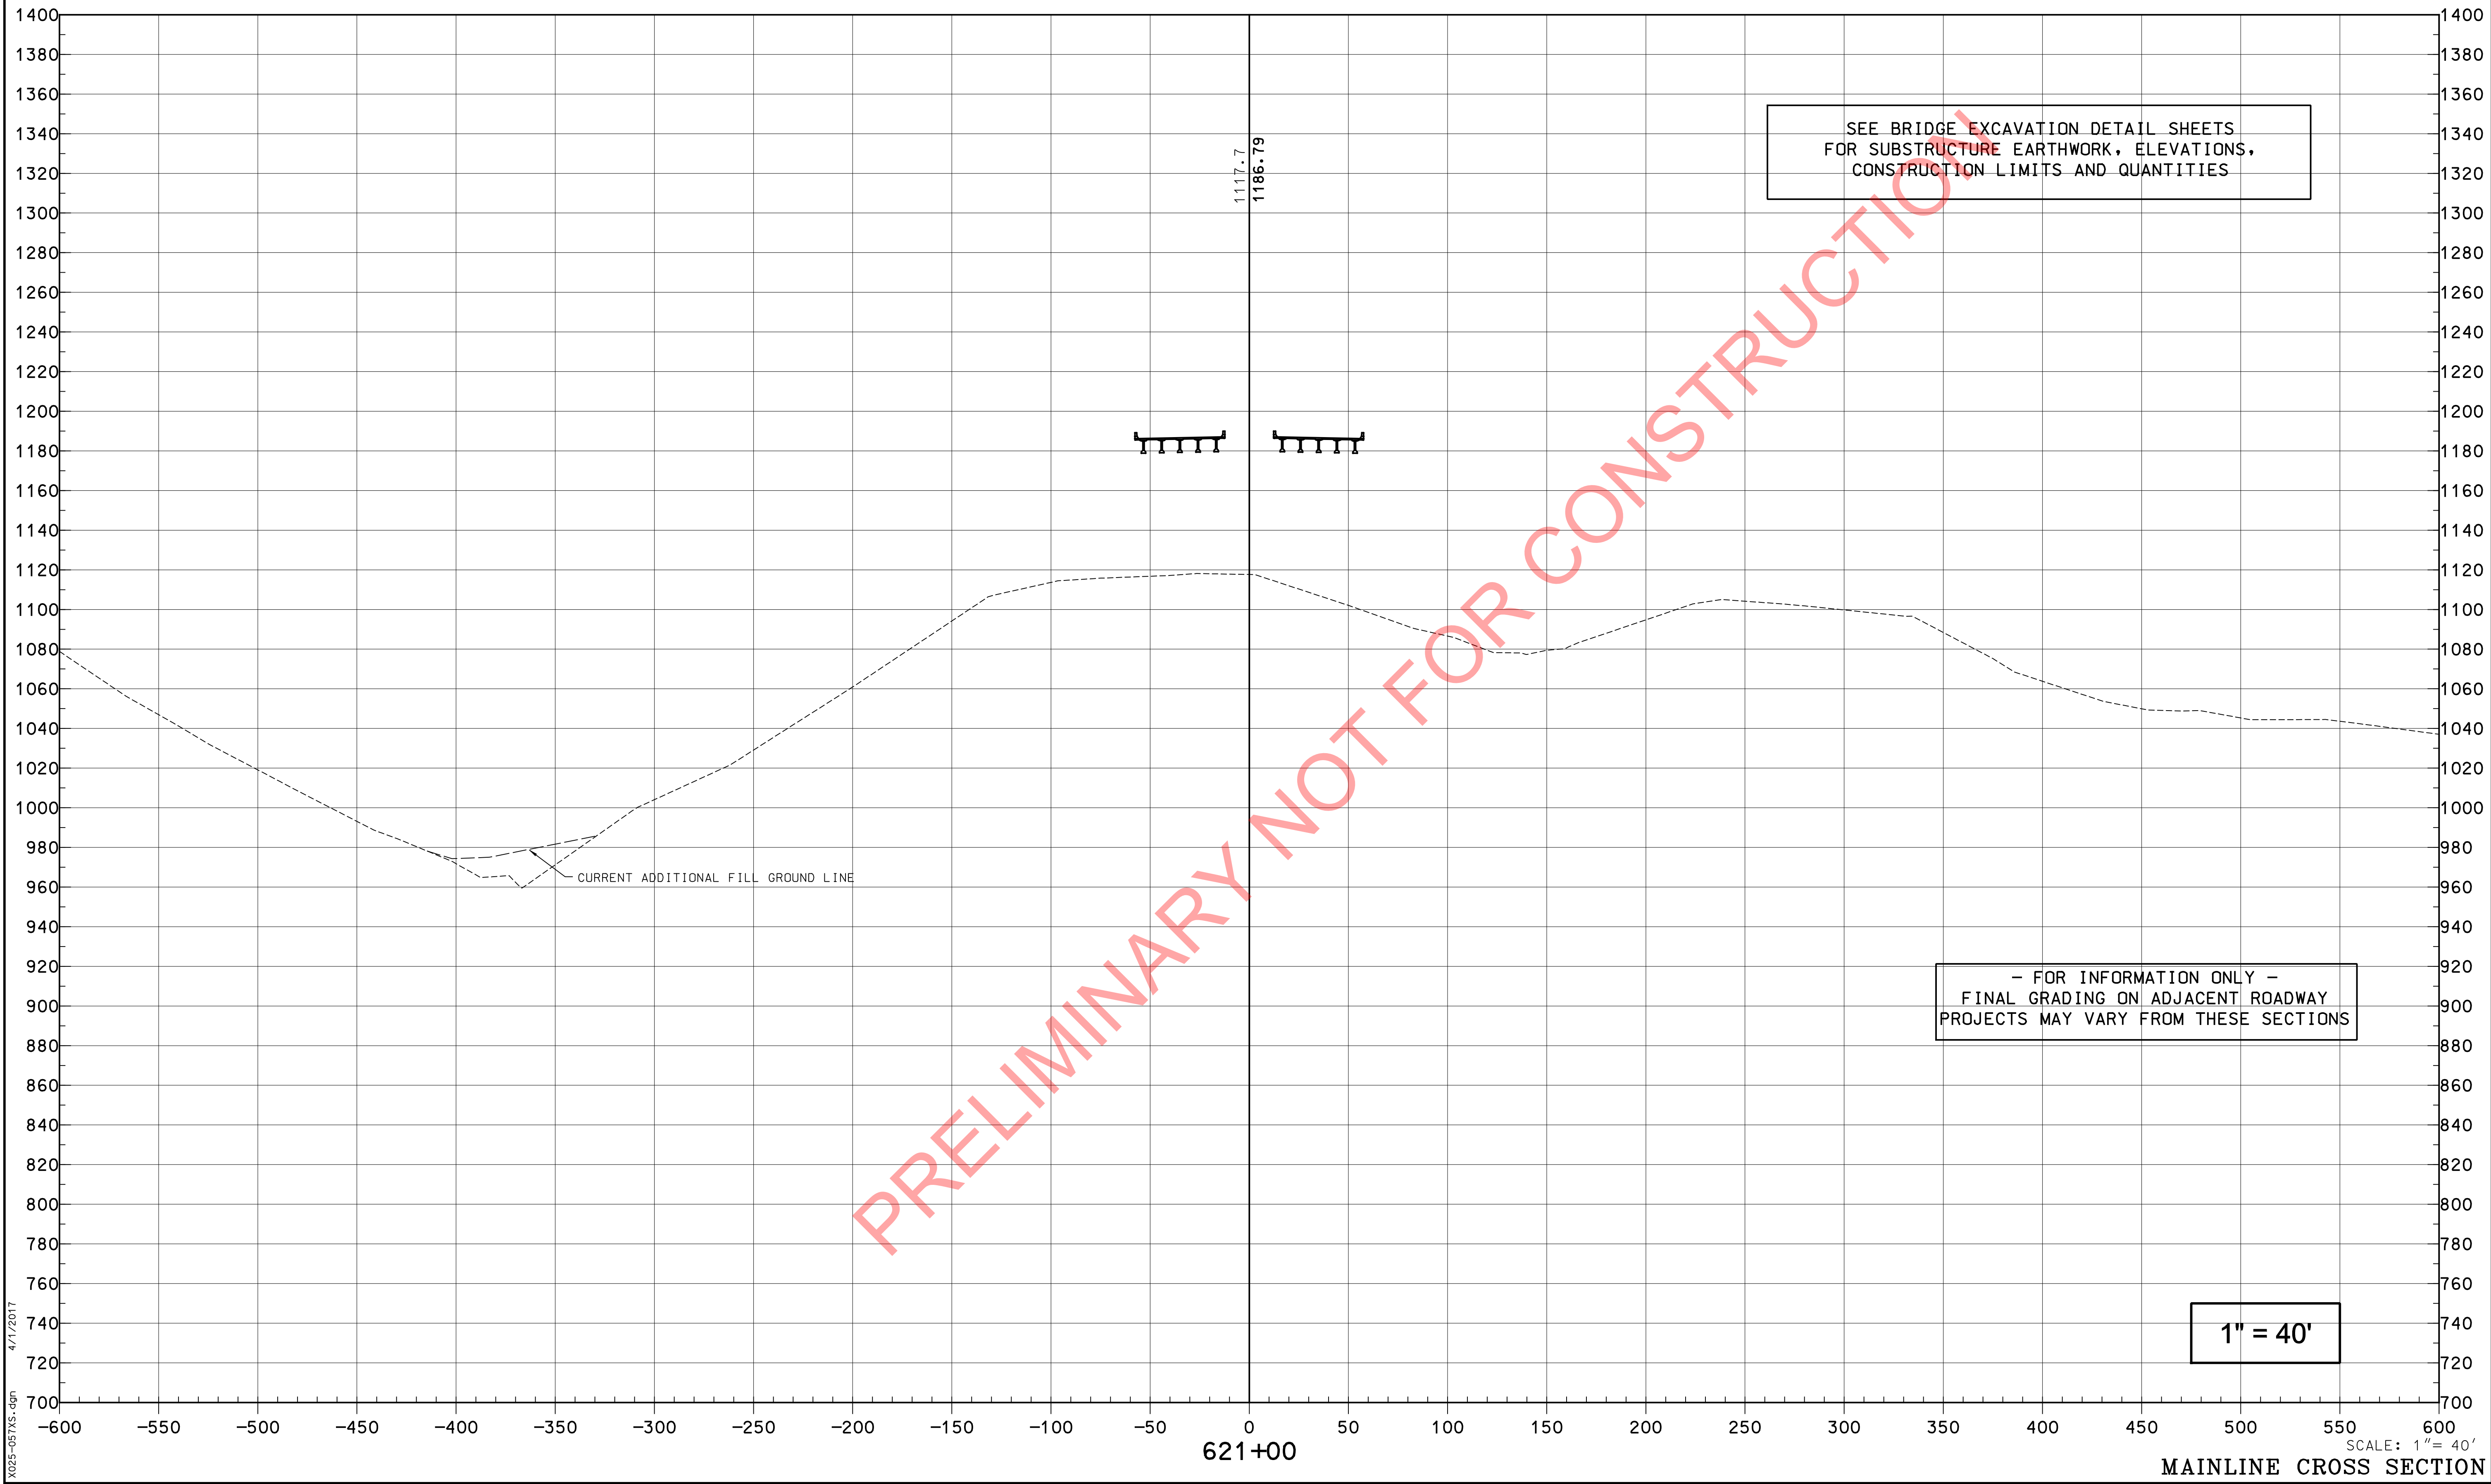


PREPARED BY	_____	DATE	_____
CHECKED BY	_____	DATE	_____
APPROVED BY	_____	DATE	_____

Cell Library: PEC-3D.CEL
Cell Name: PIKEPL

COUNTY OF	ITEM NO.	SHEET NO.
PIKE	12-263.63	X36

SEE BRIDGE EXCAVATION DETAIL SHEETS
FOR SUBSTRUCTURE EARTHWORK, ELEVATIONS,
CONSTRUCTION LIMITS AND QUANTITIES

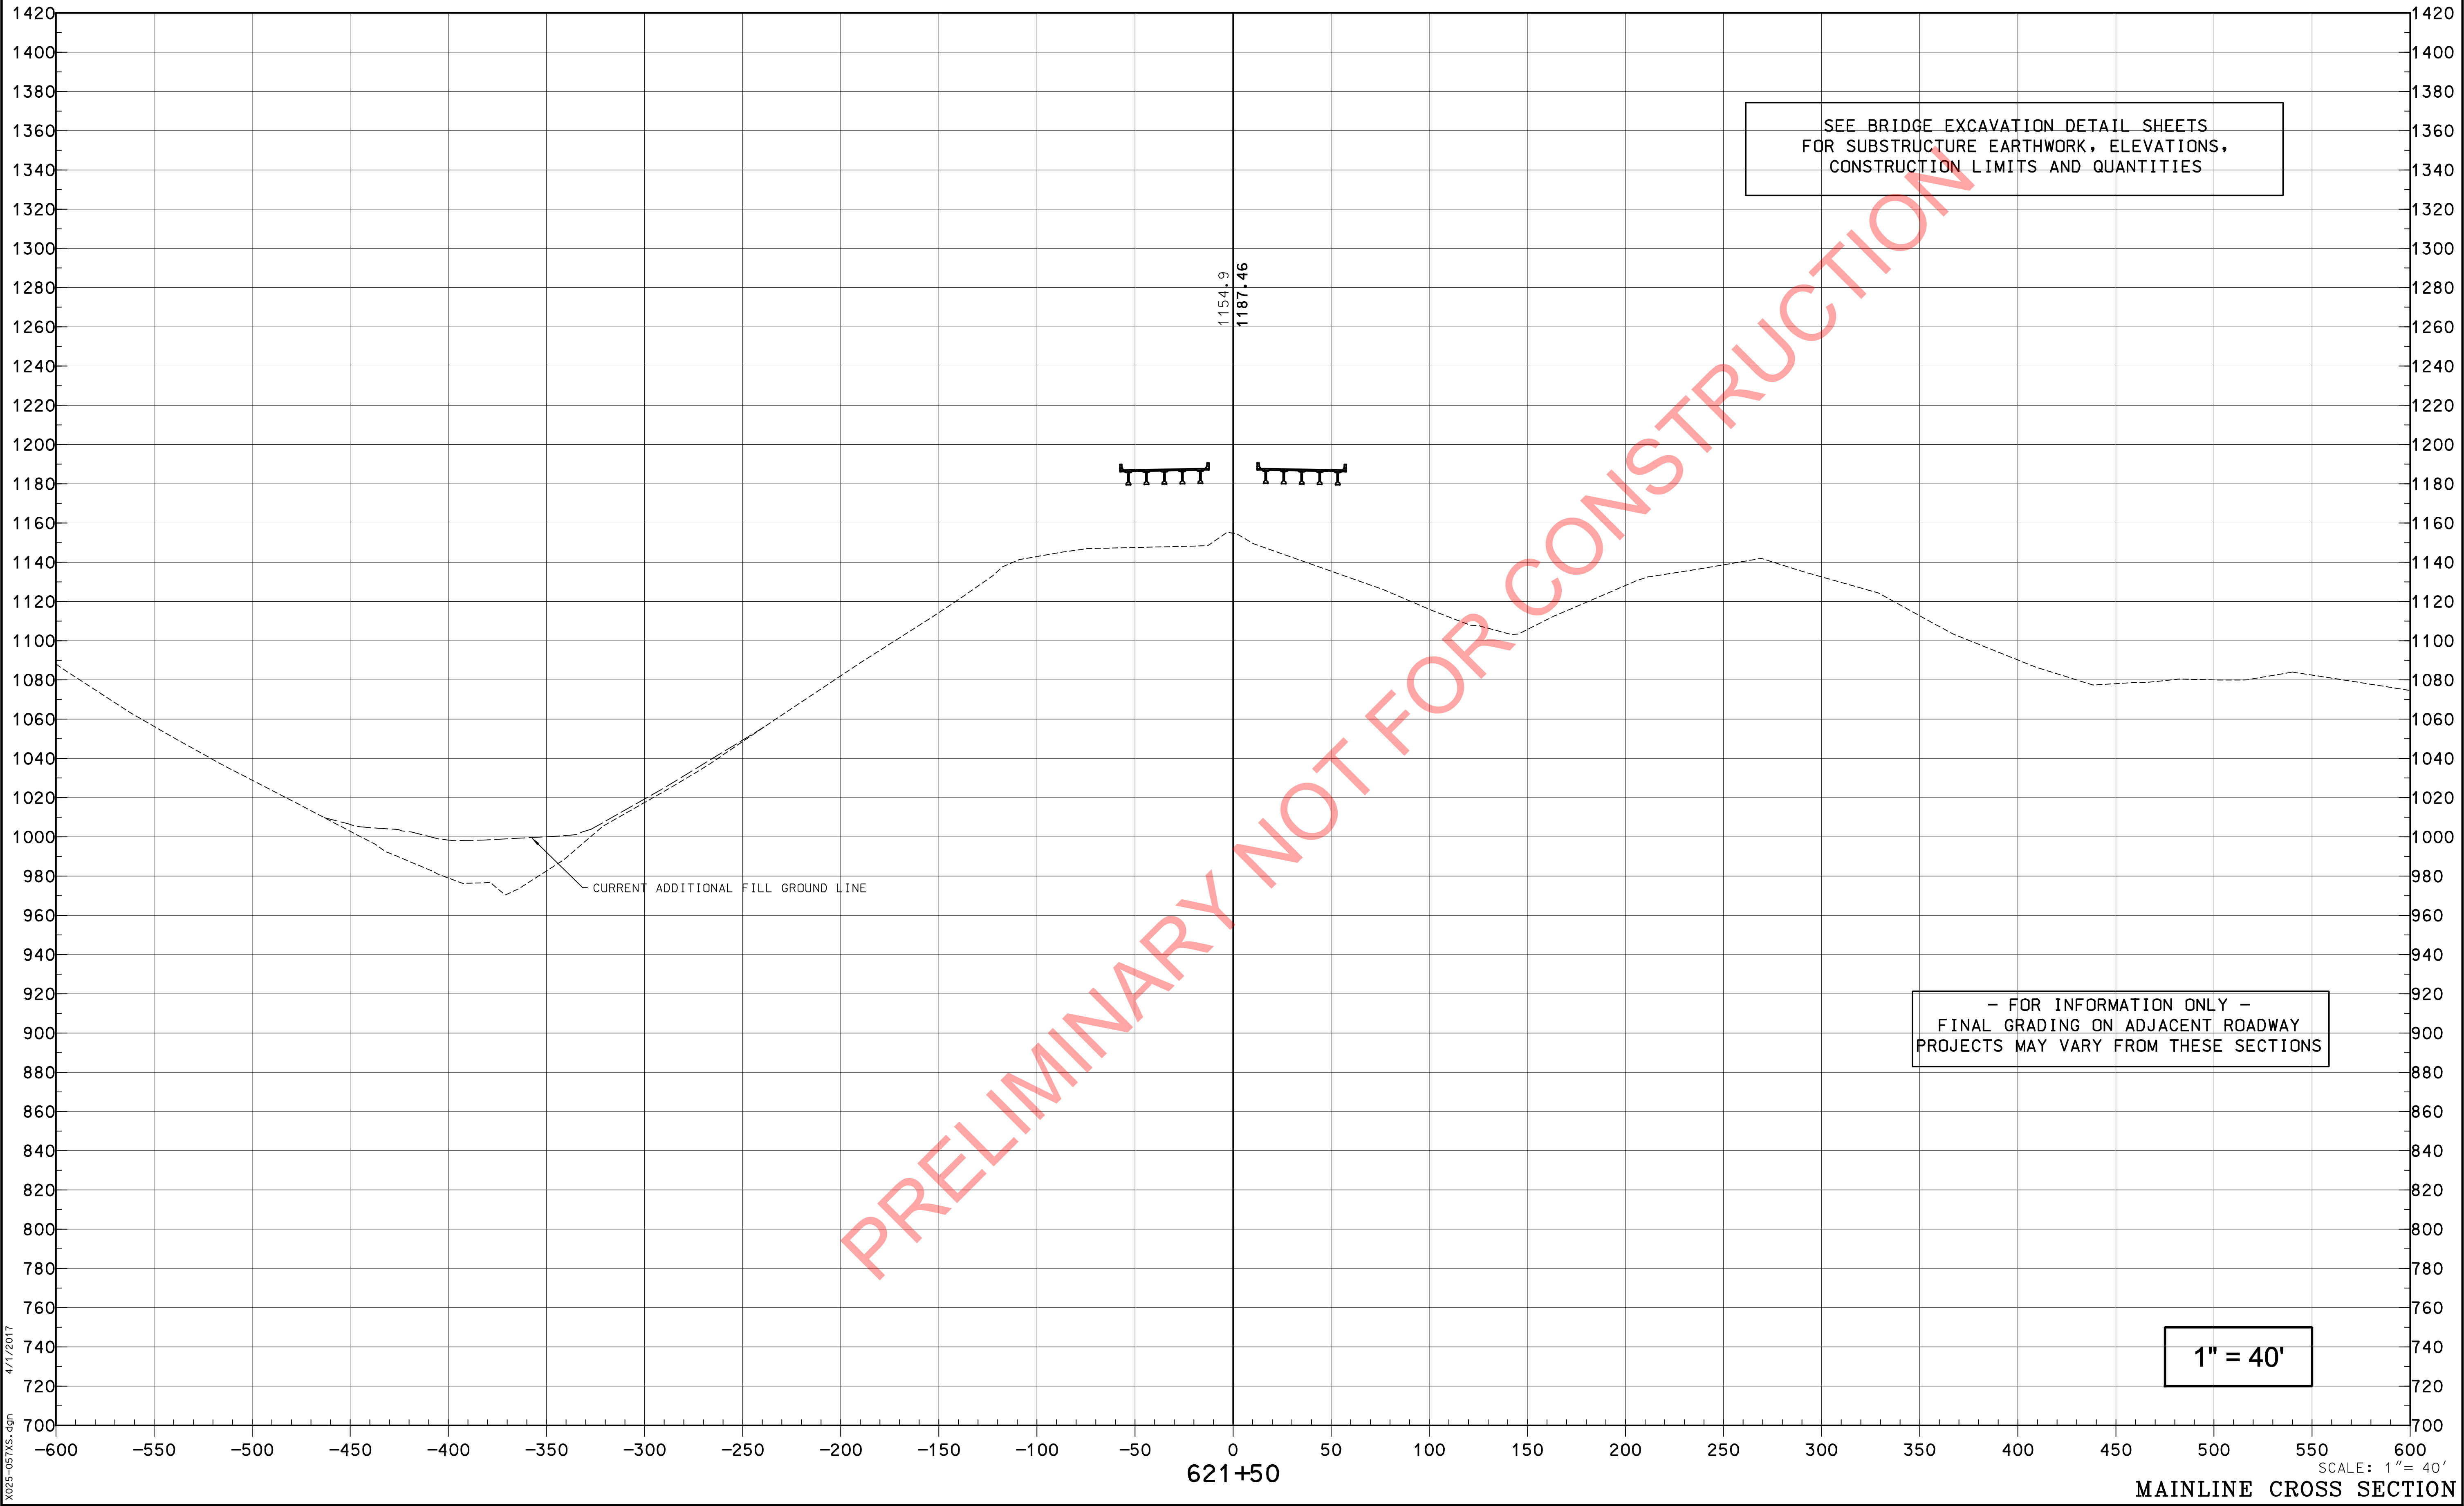

PREPARED BY _____ DATE _____
CHECKED BY _____ DATE _____
APPROVED BY _____ DATE _____

Cell Library: PEC-3D.CEL
Cell Name: PIKEPL


6-93
FORM NO. 2m

4/1/2017

X025-057XS.dgn

MAINLINE CROSS SECTION

COUNTY OF	ITEM NO.	SHEET NO.
PIKE	12-263.63	X37

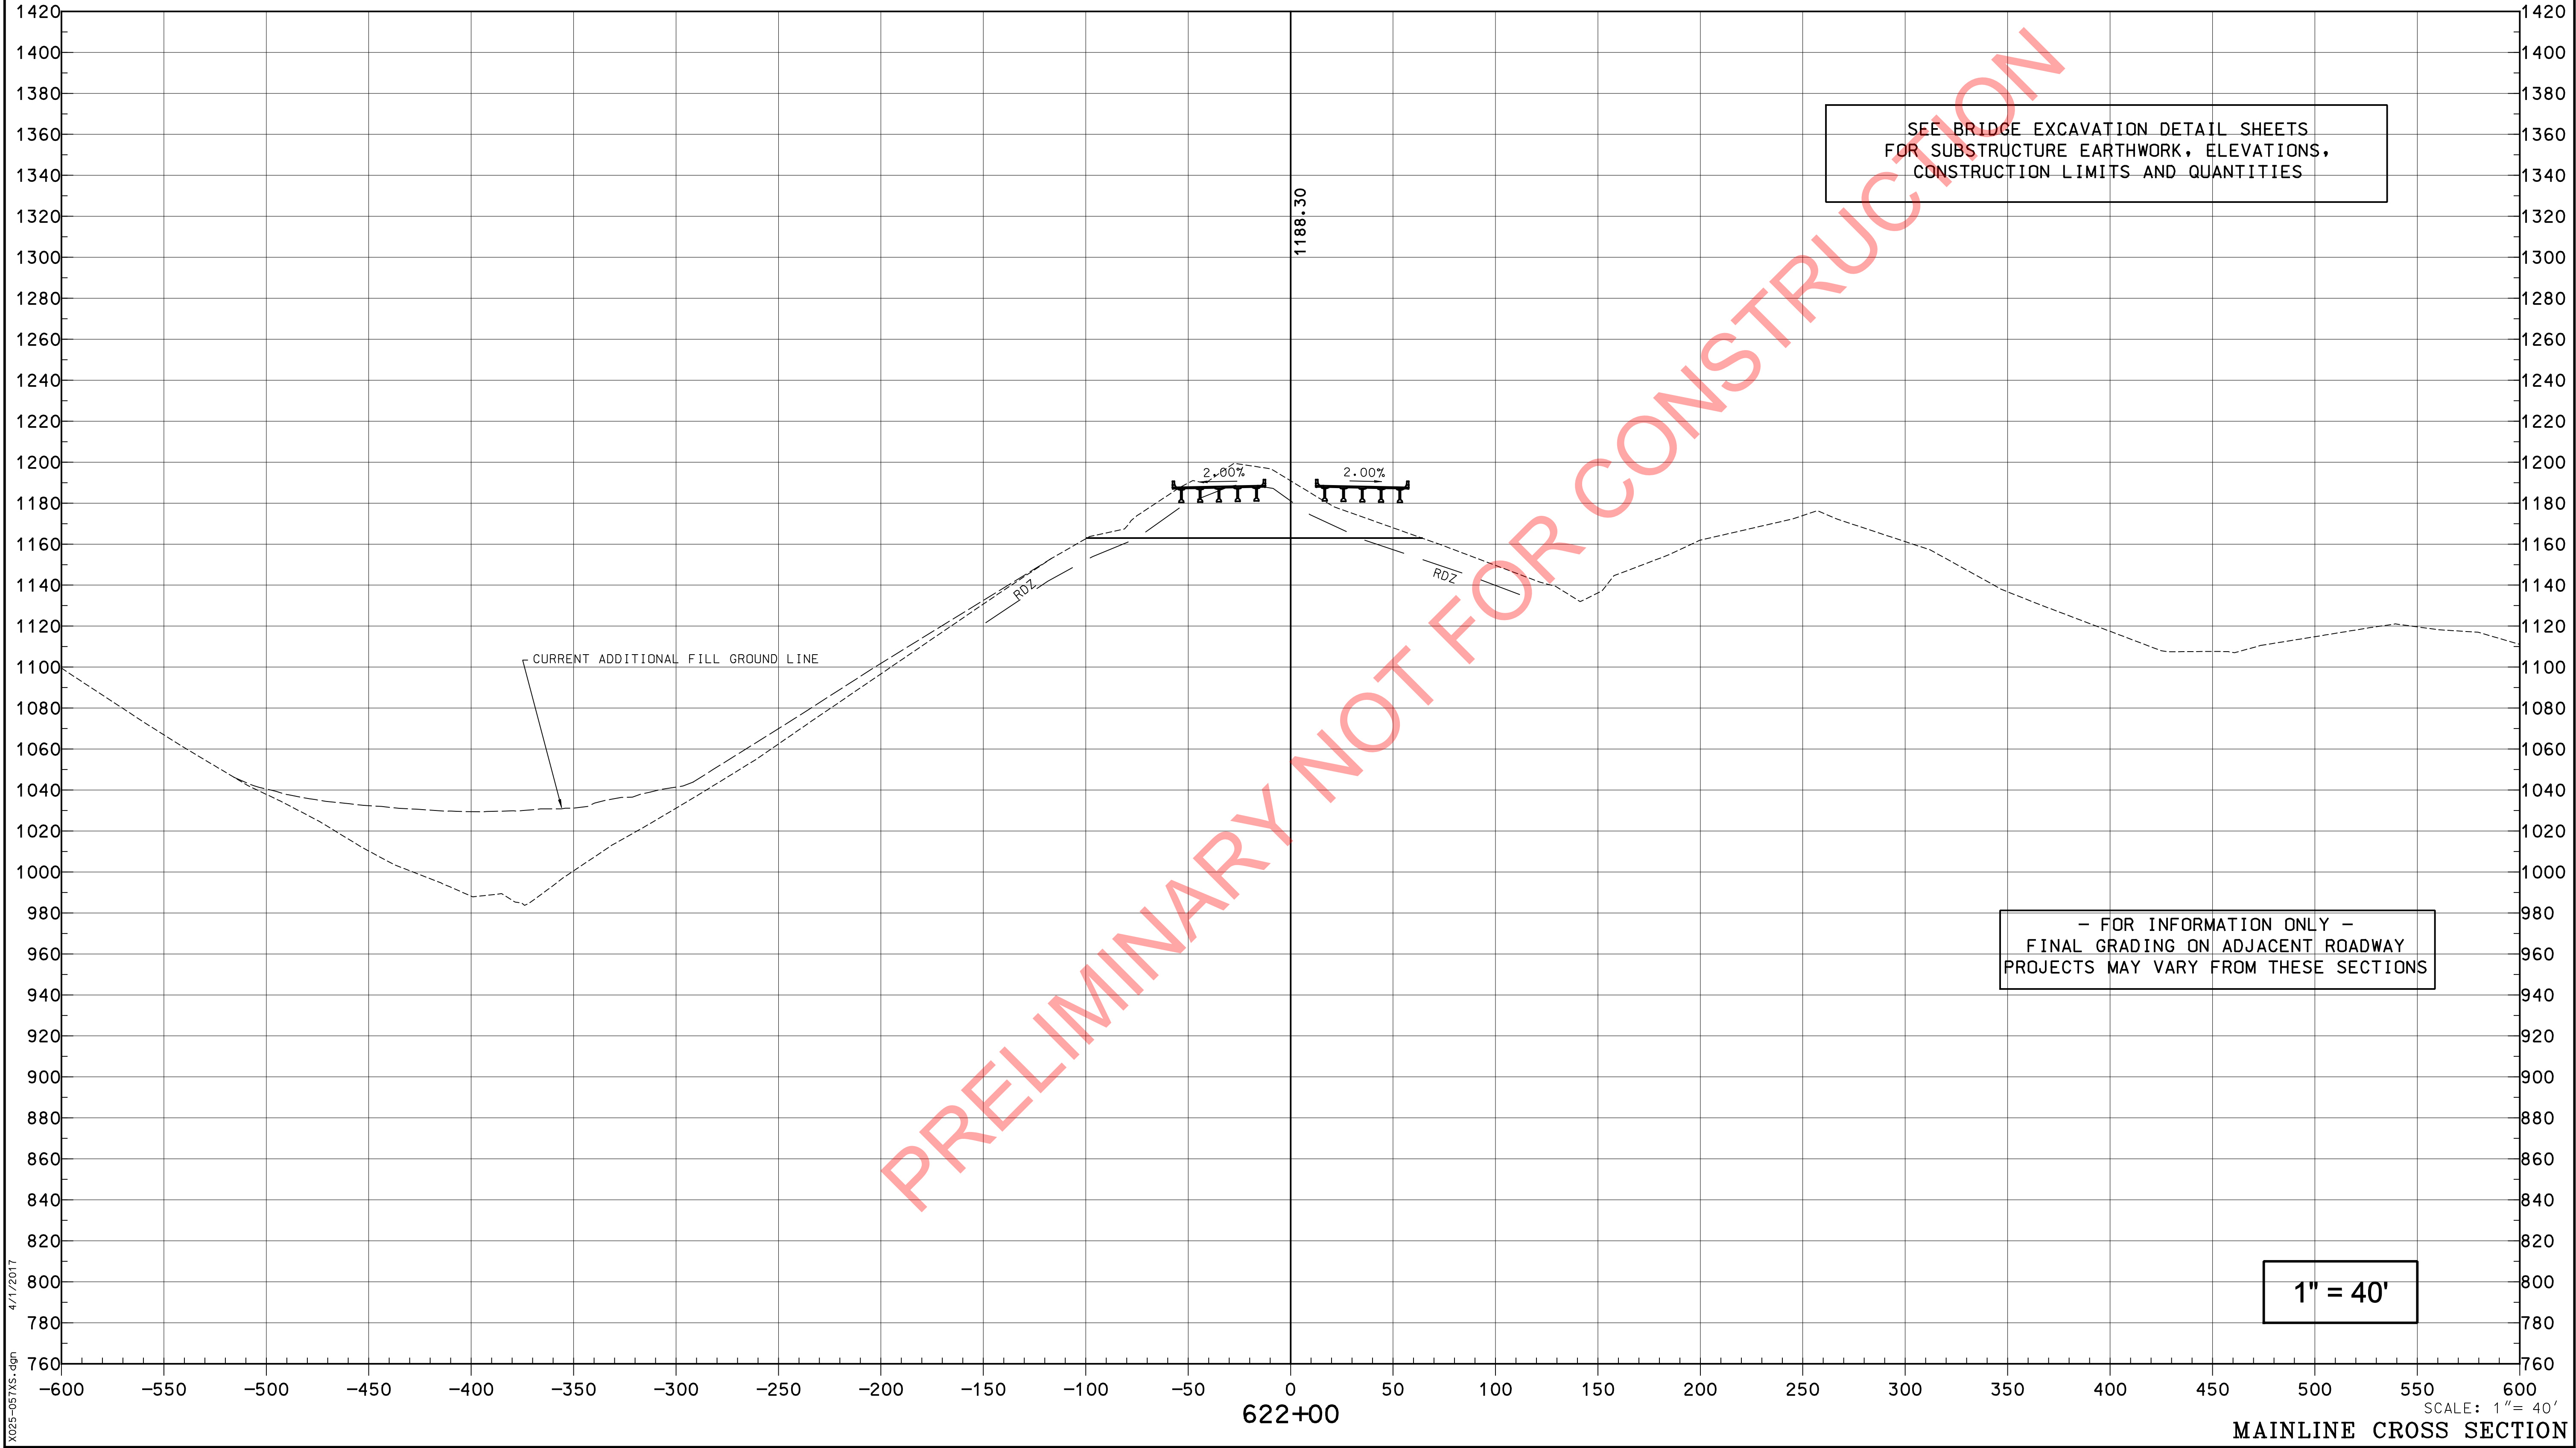

PREPARED BY _____ DATE _____
CHECKED BY _____ DATE _____
APPROVED BY _____ DATE _____

Cell Library: PEC-3D.CEL
Cell Name: PIKEPL

6-93
FORM NO. 2m


4/1/2017

X025-057XS.dgn

SCALE: 1" = 40'

MAINLINE CROSS SECTION

COUNTY OF	ITEM NO.	SHEET NO.
PIKE	12-263.63	X38

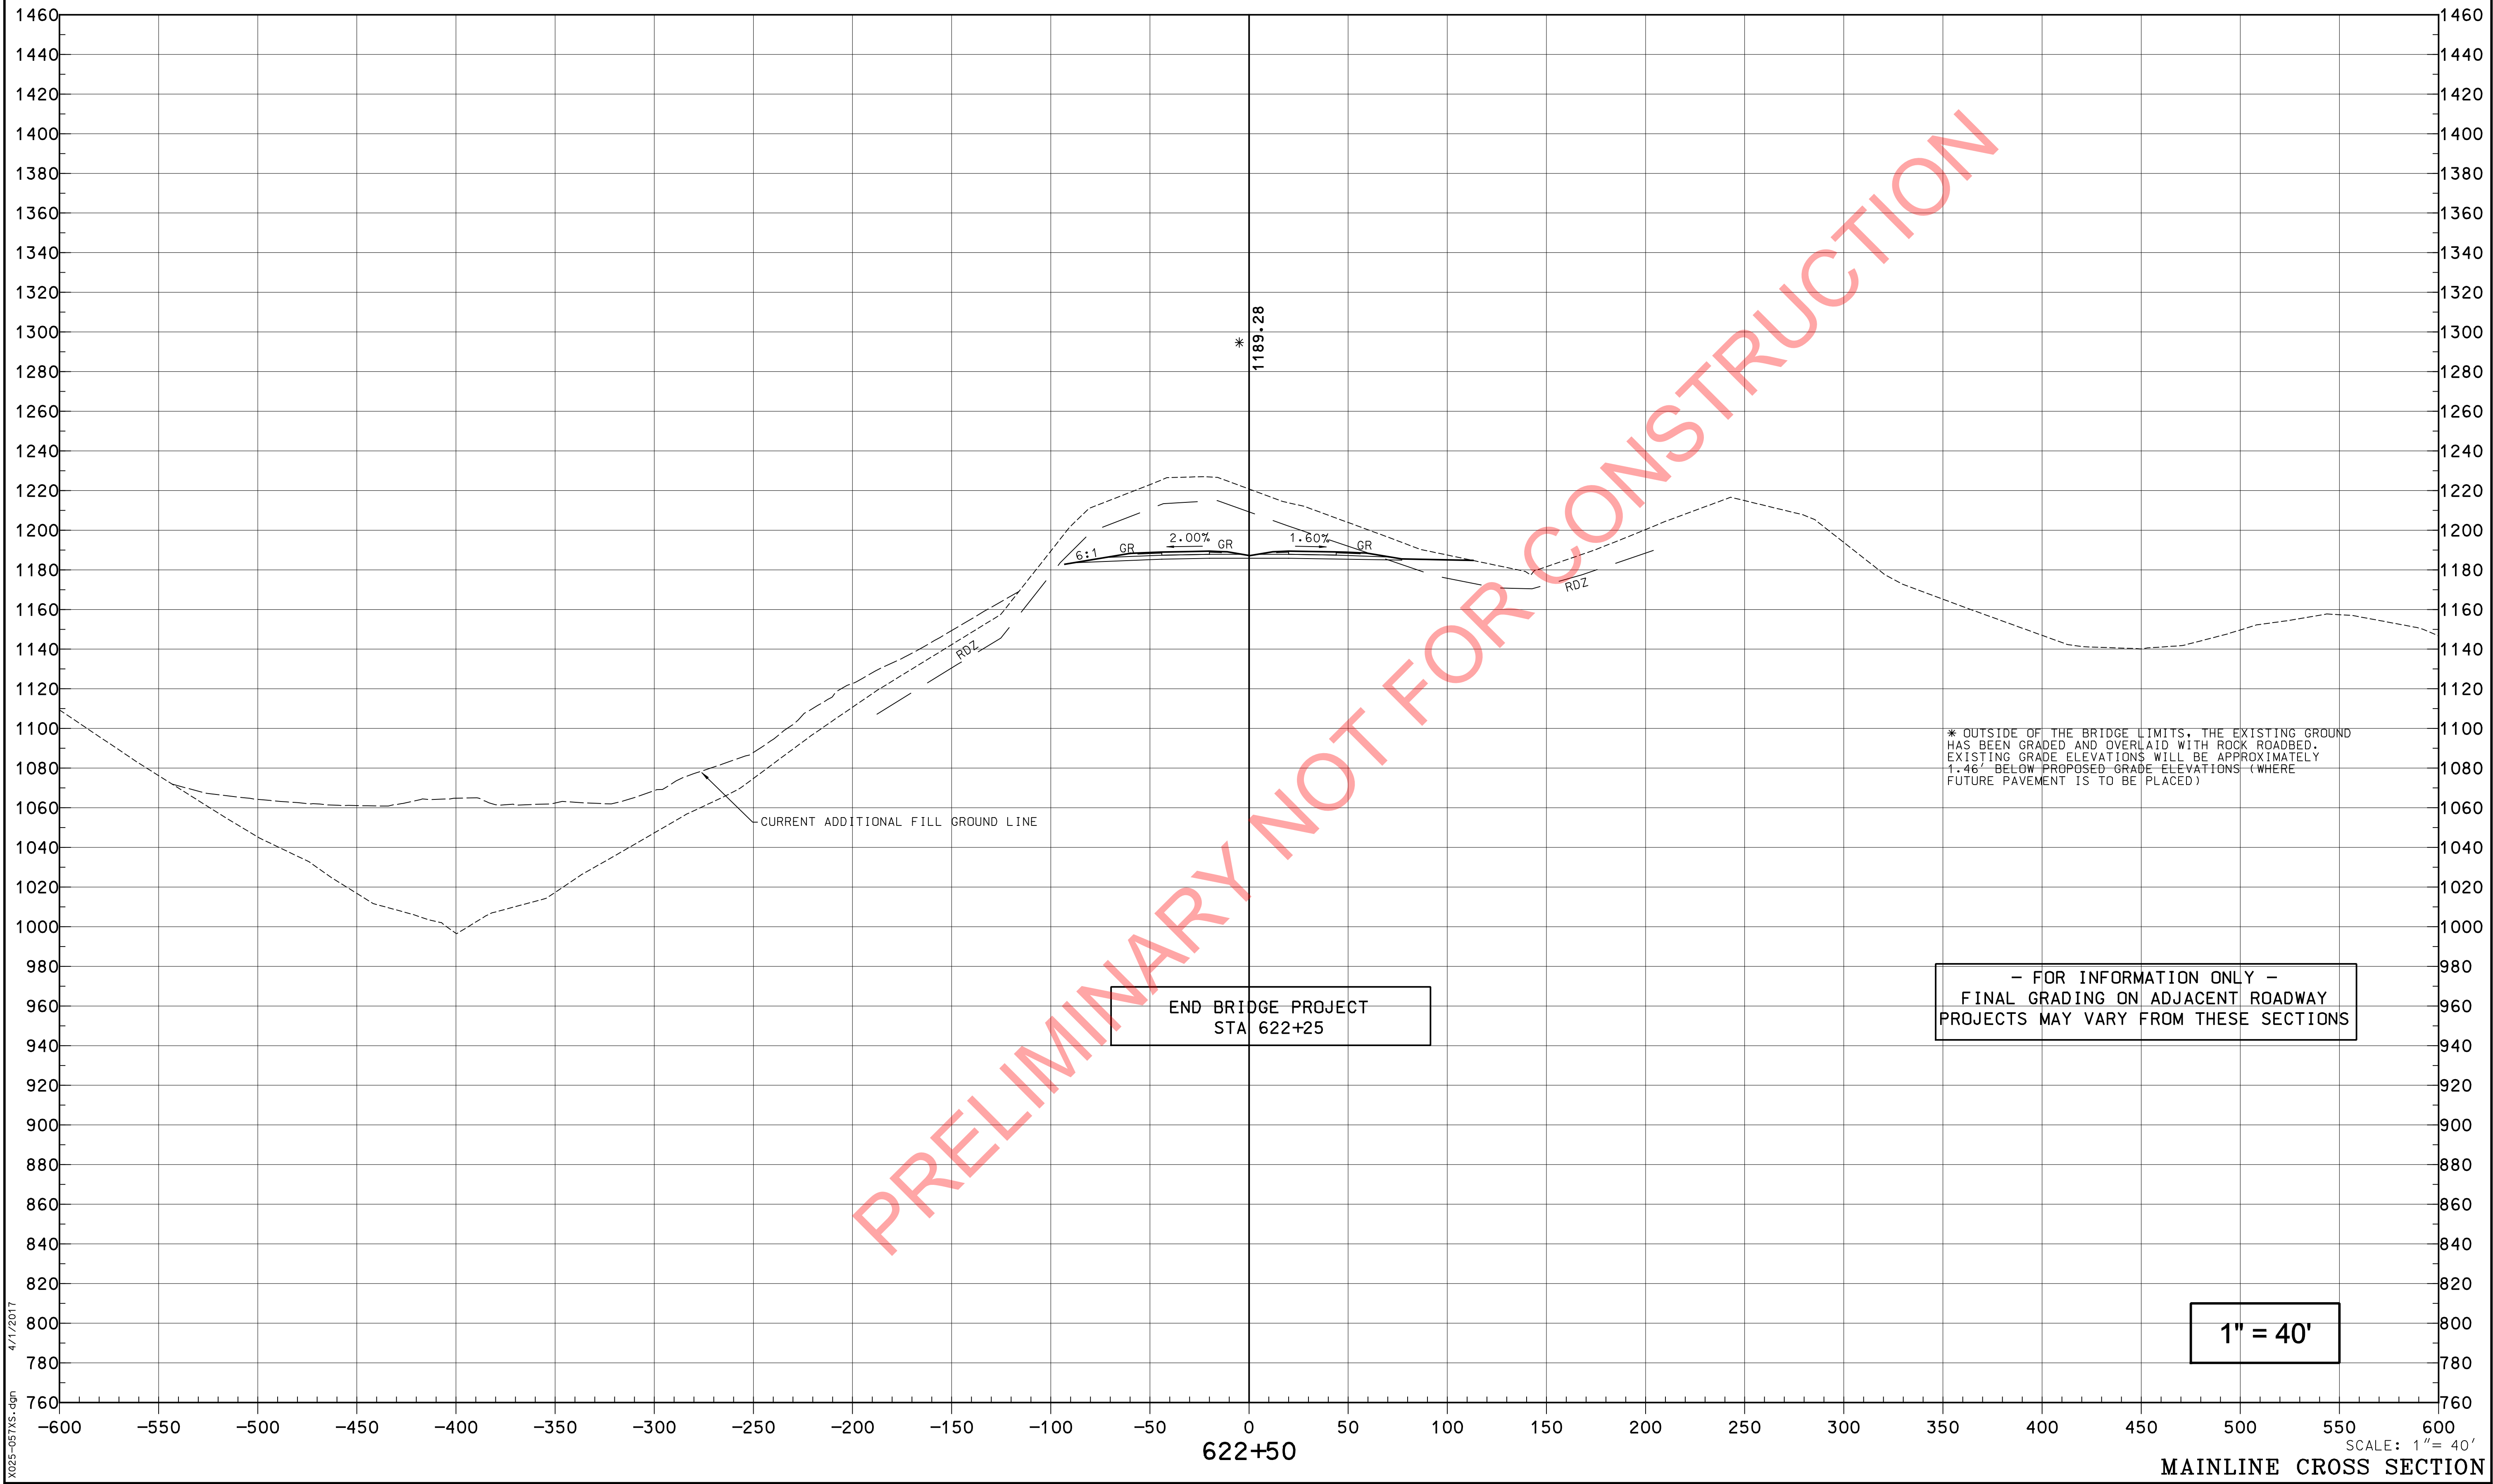

PREPARED BY	DATE
CHECKED BY	DATE
APPROVED BY	DATE

Cell Library: PEC-3D.CEL
Cell Name: PIKEPL

4/1/2017

X025-057XS.dgn

COUNTY OF	ITEM NO.	SHEET NO.
PIKE	12-263.63	X39


PREPARED BY	_____	DATE	_____
CHECKED BY	_____	DATE	_____
APPROVED BY	_____	DATE	_____

Cell Library: PEC-3D.CEL
Cell Name: PIKEPL


6-93
FORM NO. 2m

4/1/2017

X025-057XS.dgn

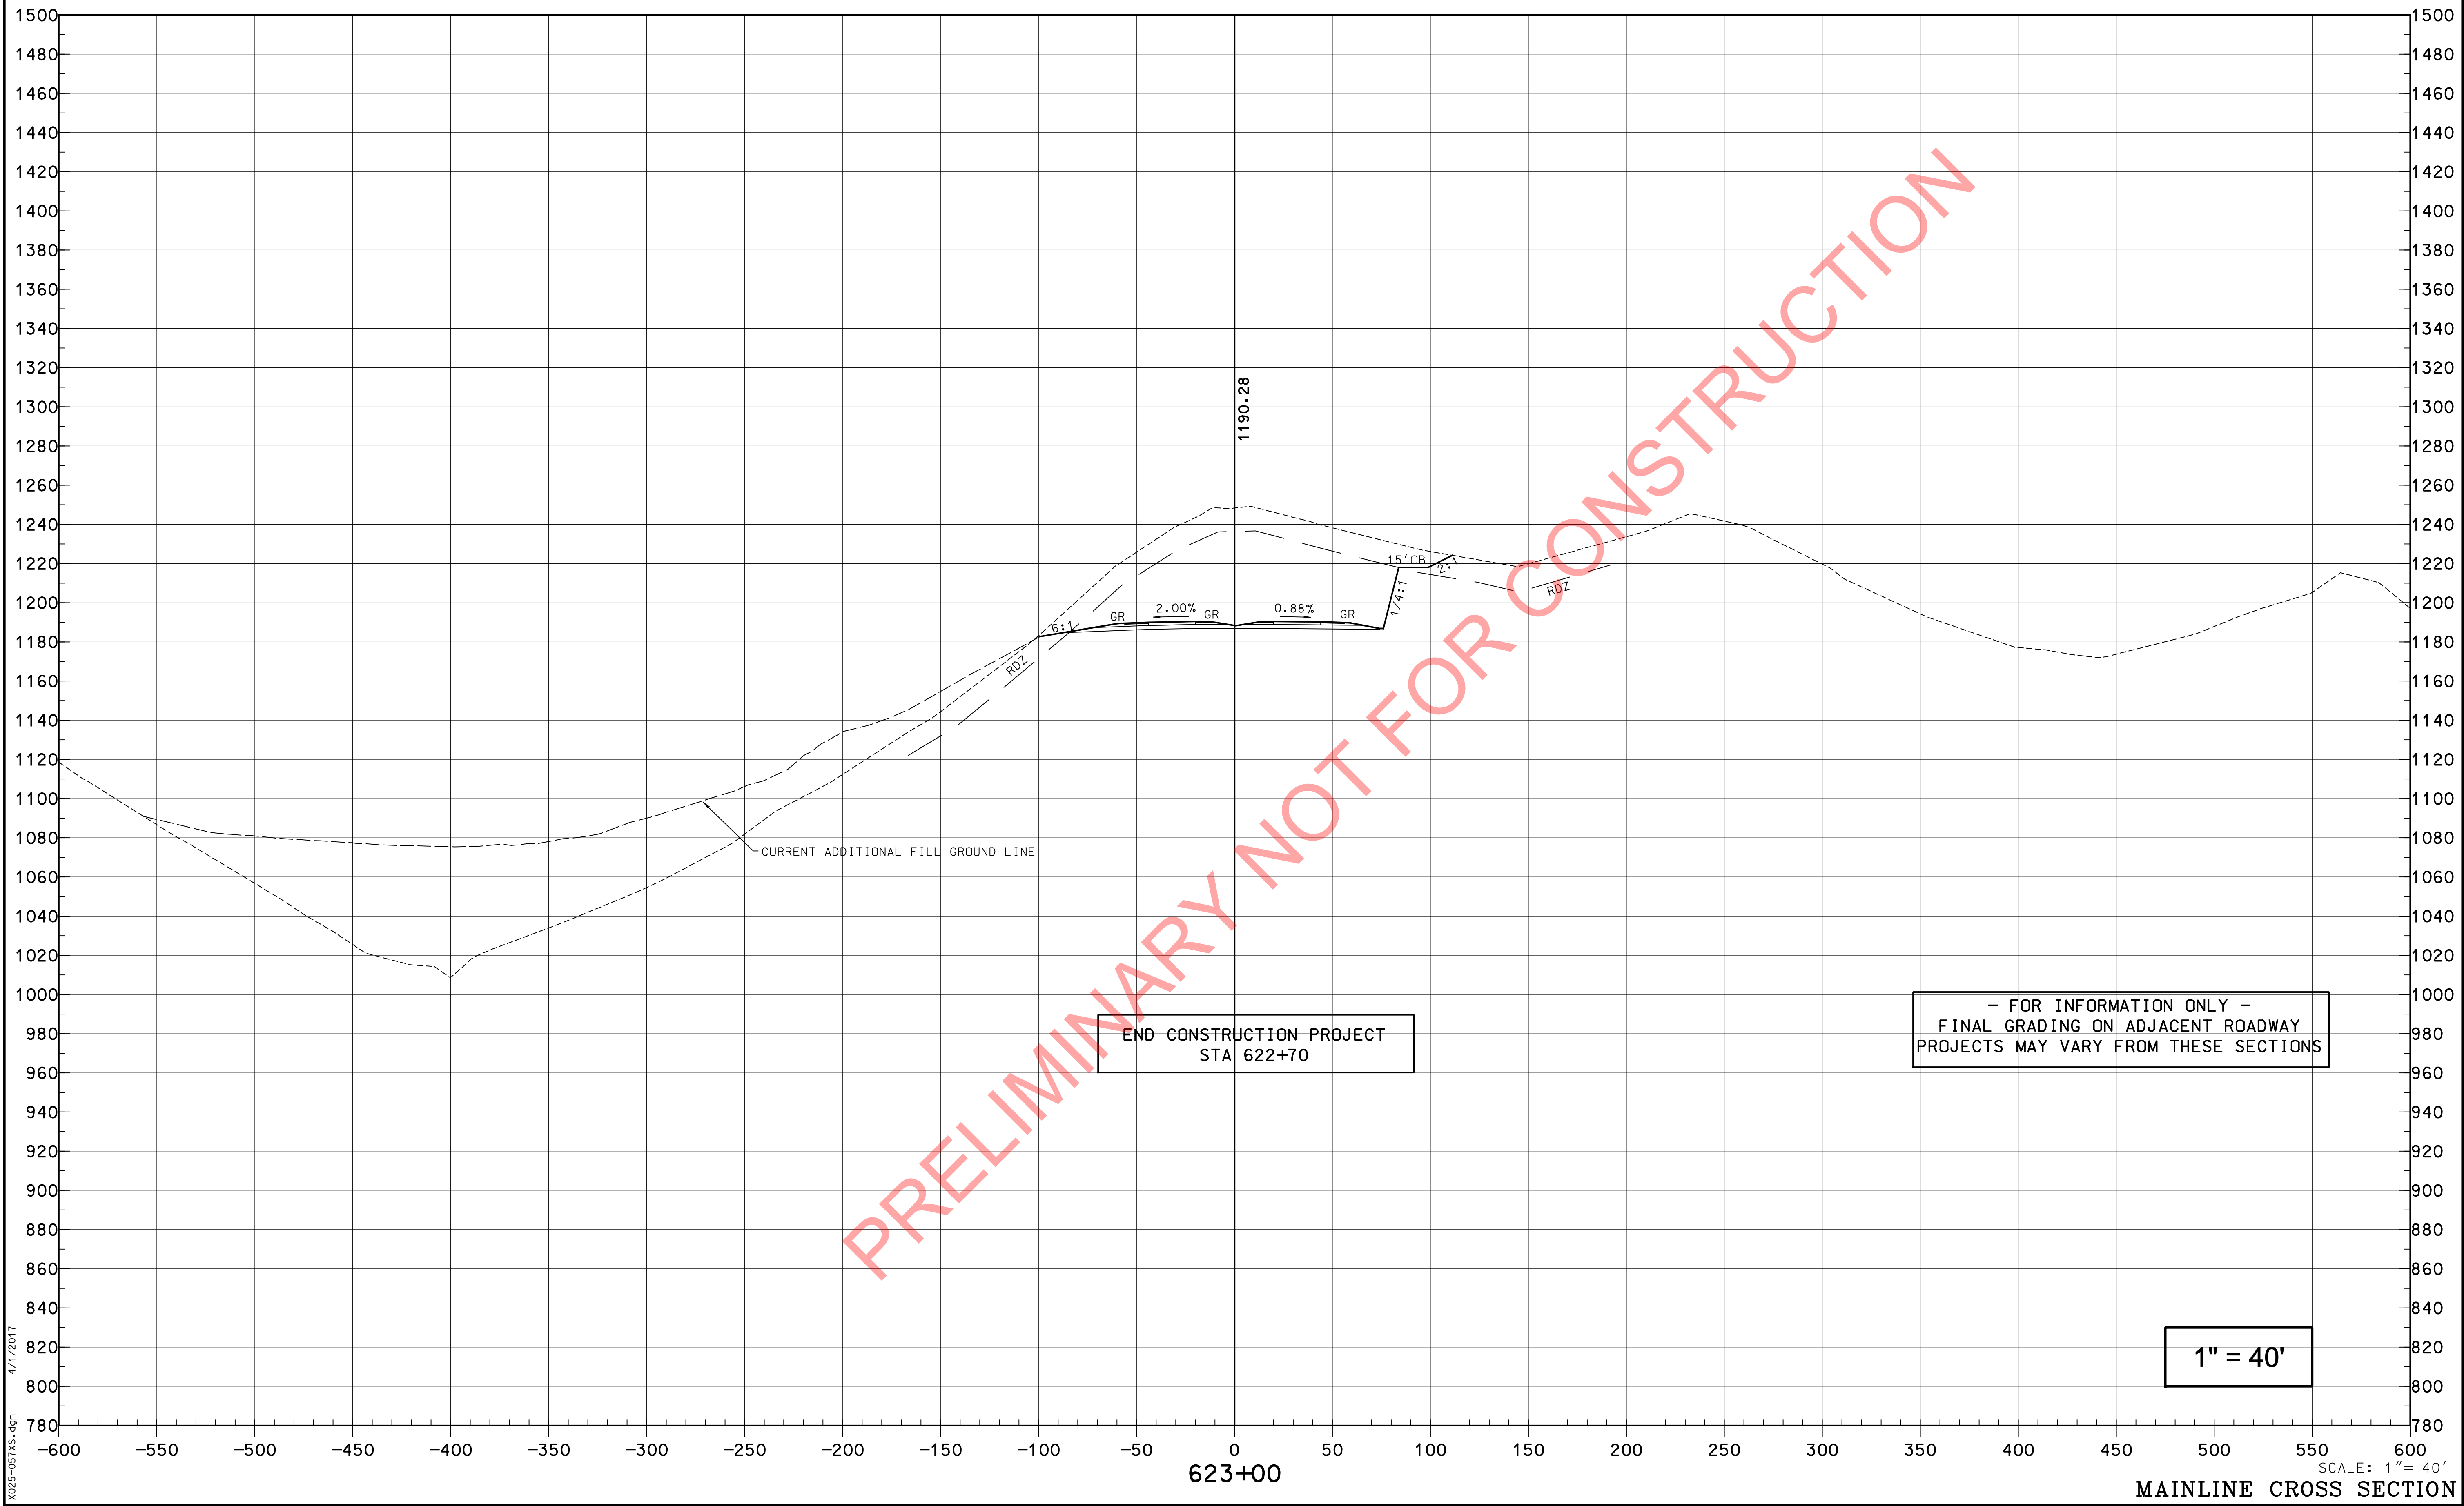

COUNTY OF	ITEM NO.	SHEET NO.
PIKE	12-263.63	X40

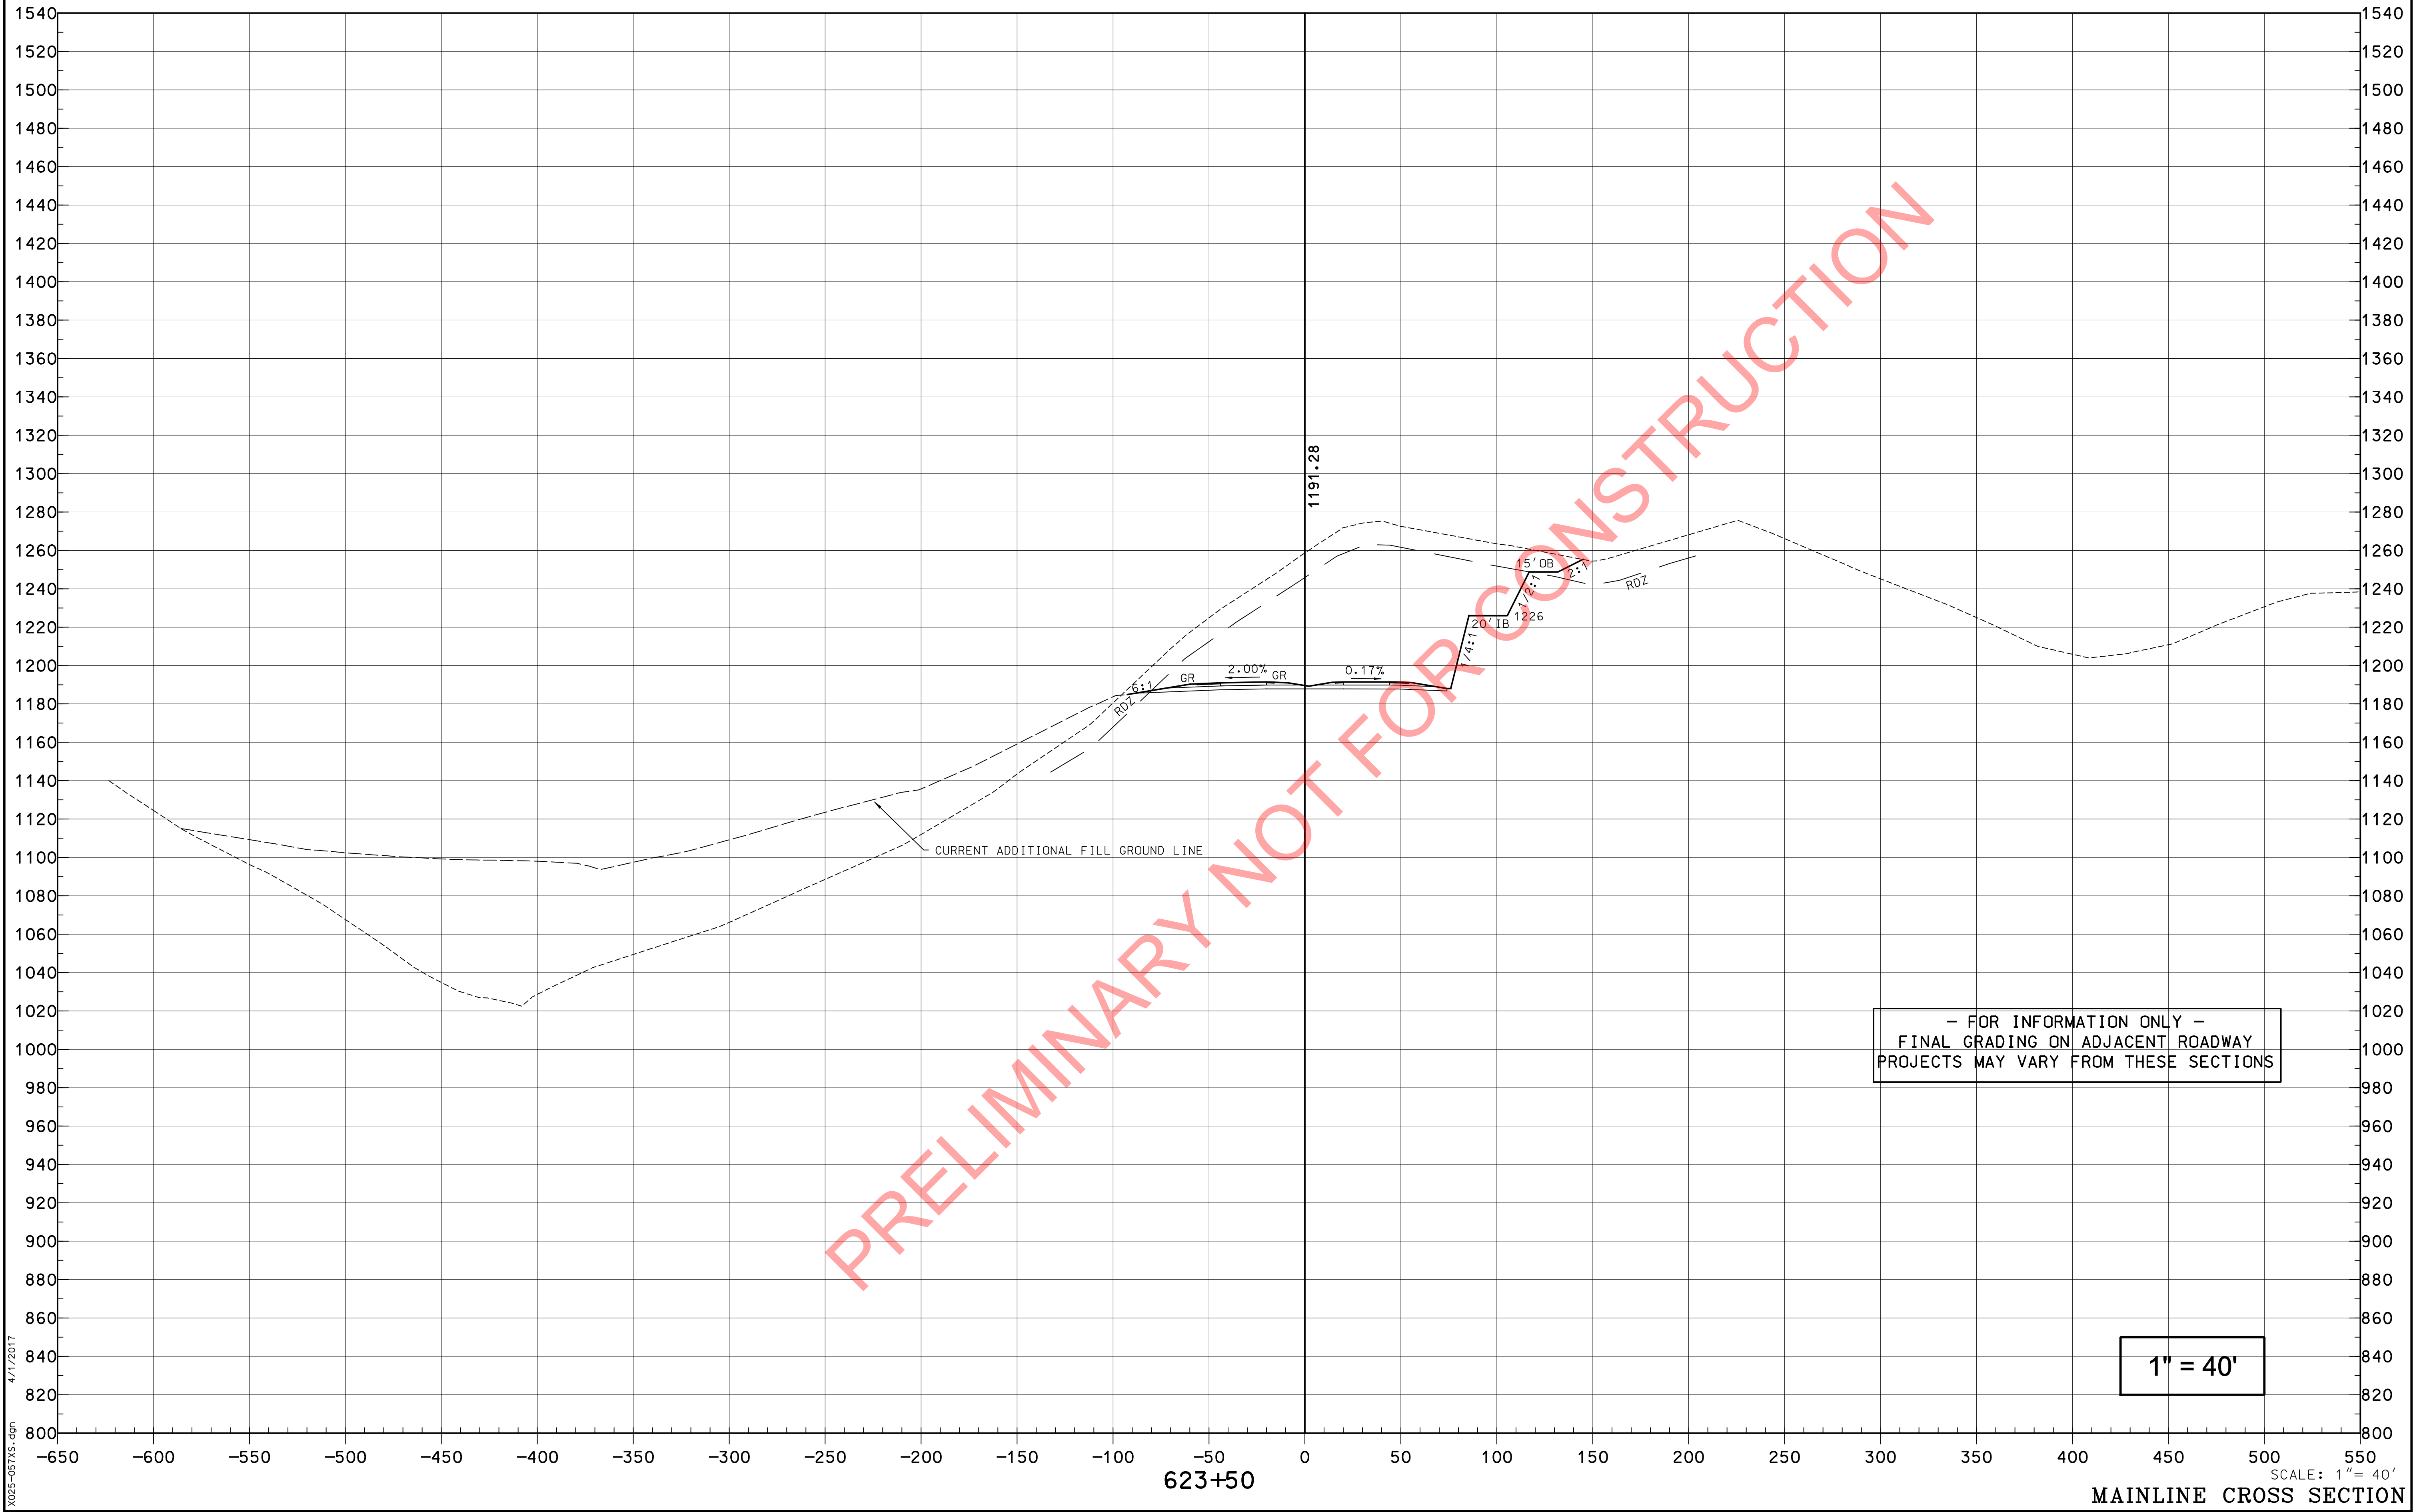


PREPARED BY	_____	DATE	_____
CHECKED BY	_____	DATE	_____
APPROVED BY	_____	DATE	_____

Cell Library: PEC-3D.CEL
Cell Name: PIKEPL

4/1/2017

X025-057X5.dgn

COUNTY OF	ITEM NO.	SHEET NO.
PIKE	12-263.63	X41

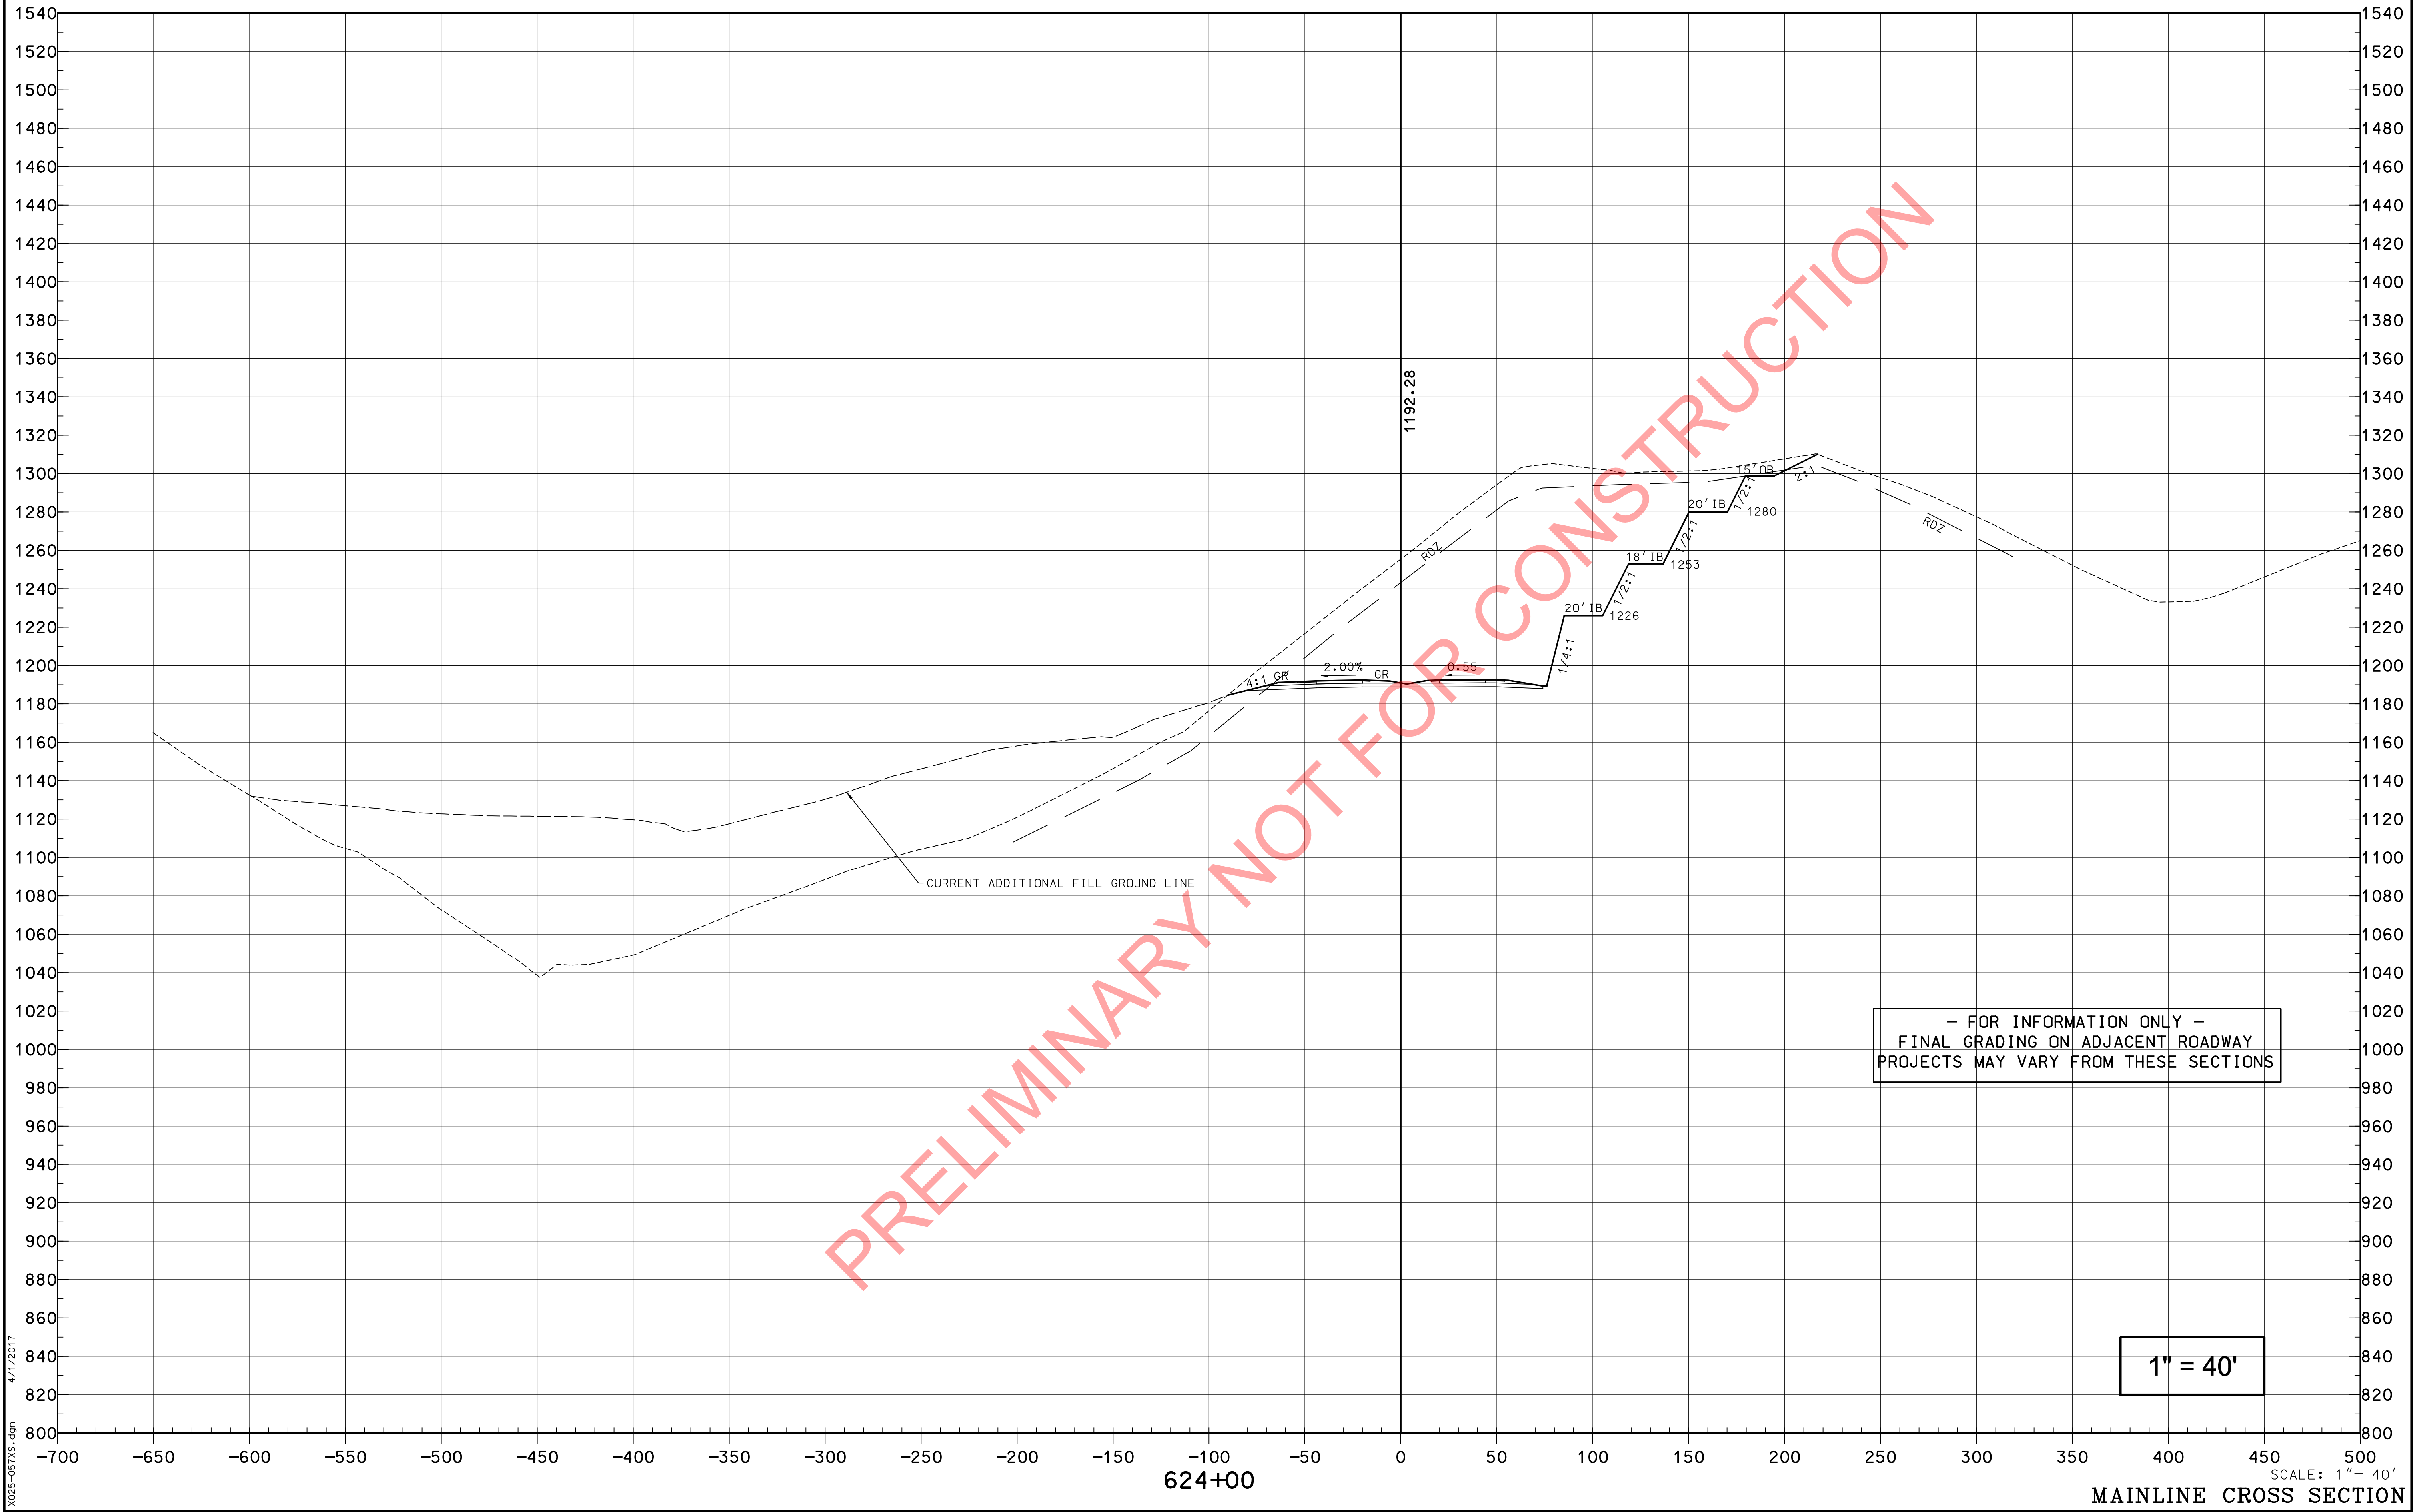

PREPARED BY _____ DATE _____
CHECKED BY _____ DATE _____
APPROVED BY _____ DATE _____


Cell Library: PEC-3D.CEL
Cell Name: PIKEPL

6-93
FORM NO. 2m

X025-057X5.dgn 4/1/2017

MAINLINE CROSS SECTION

COUNTY OF	ITEM NO.	SHEET NO.
PIKE	12-263.63	X42

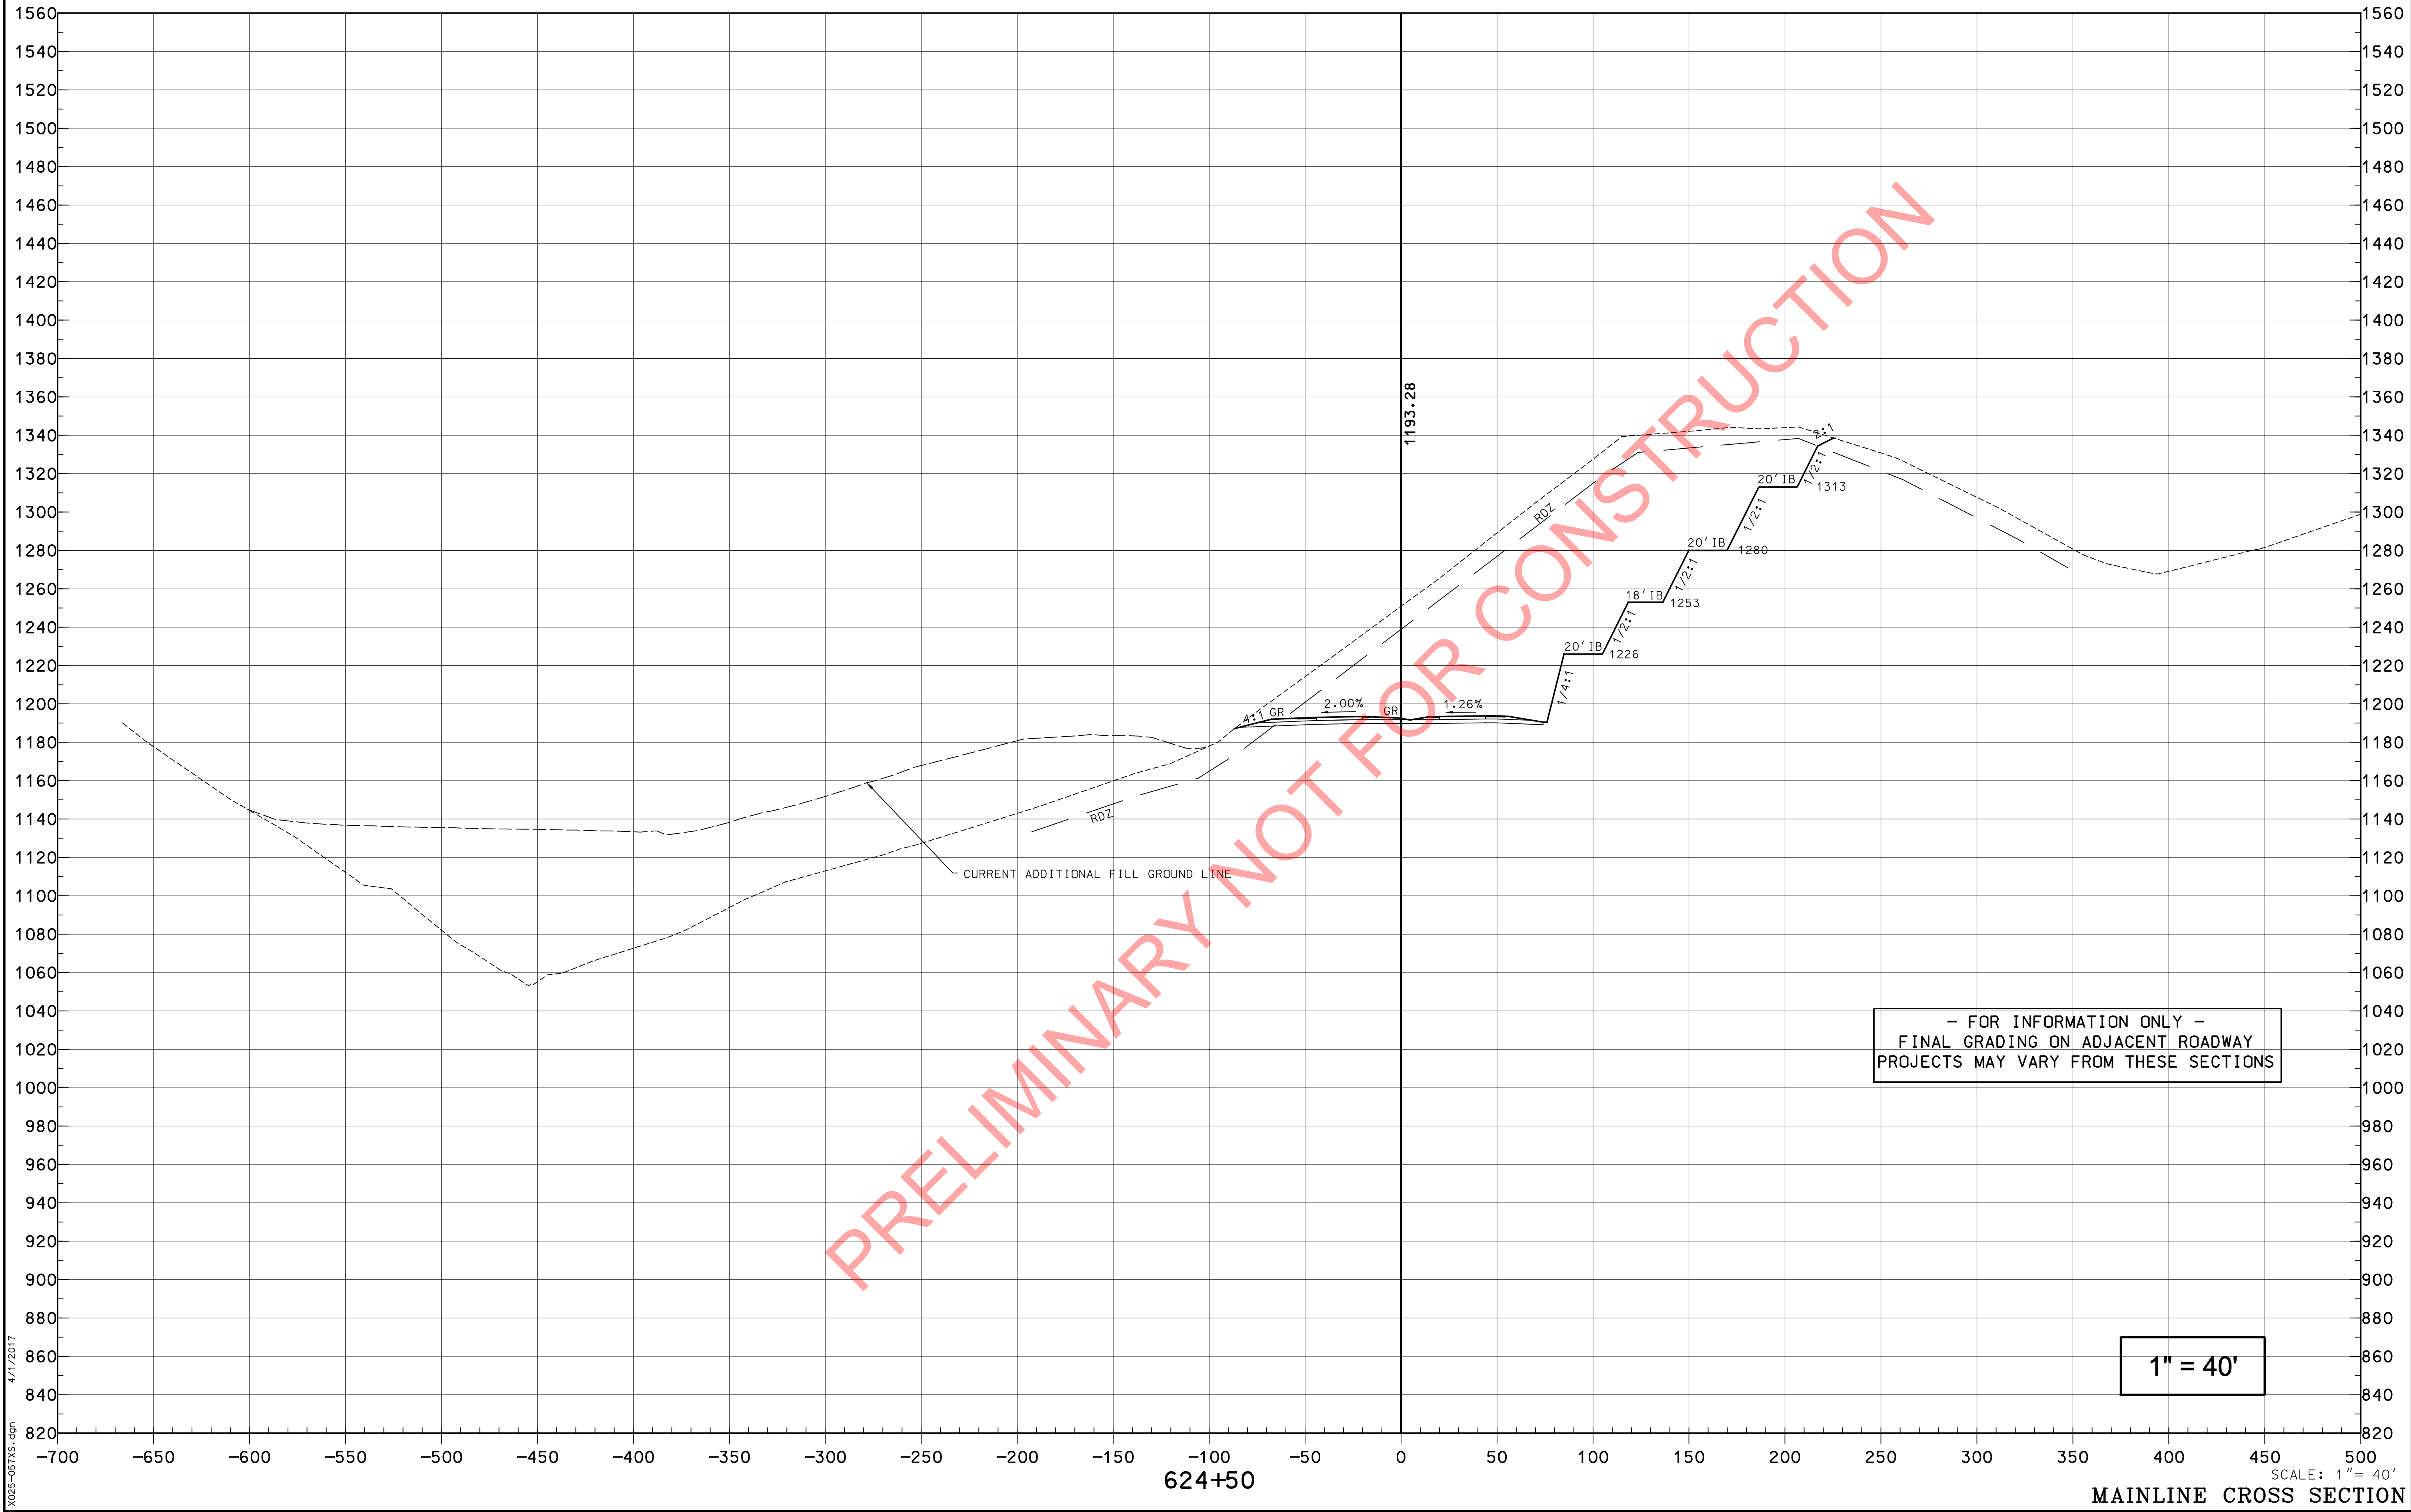

PREPARED BY _____ DATE _____
CHECKED BY _____ DATE _____
APPROVED BY _____ DATE _____

Cell Library: PEC-3D.CEL
Cell Name: PIKEPL

6-93
FORM NO. 2m

X025-057XS.dgn 4/1/2017

SCALE: 1" = 40'
MAINLINE CROSS SECTION

COUNTY OF	ITEM NO.	SHEET NO.
PIKE	12-263.63	X43


PREPARED BY	_____	DATE	_____
CHECKED BY	_____	DATE	_____
APPROVED BY	_____	DATE	_____

Cell Library: PEC-3D.CEL
Cell Name: PIKEPL


6-93
FORM NO. 2m

4/1/2017

X025-057XS.dgn

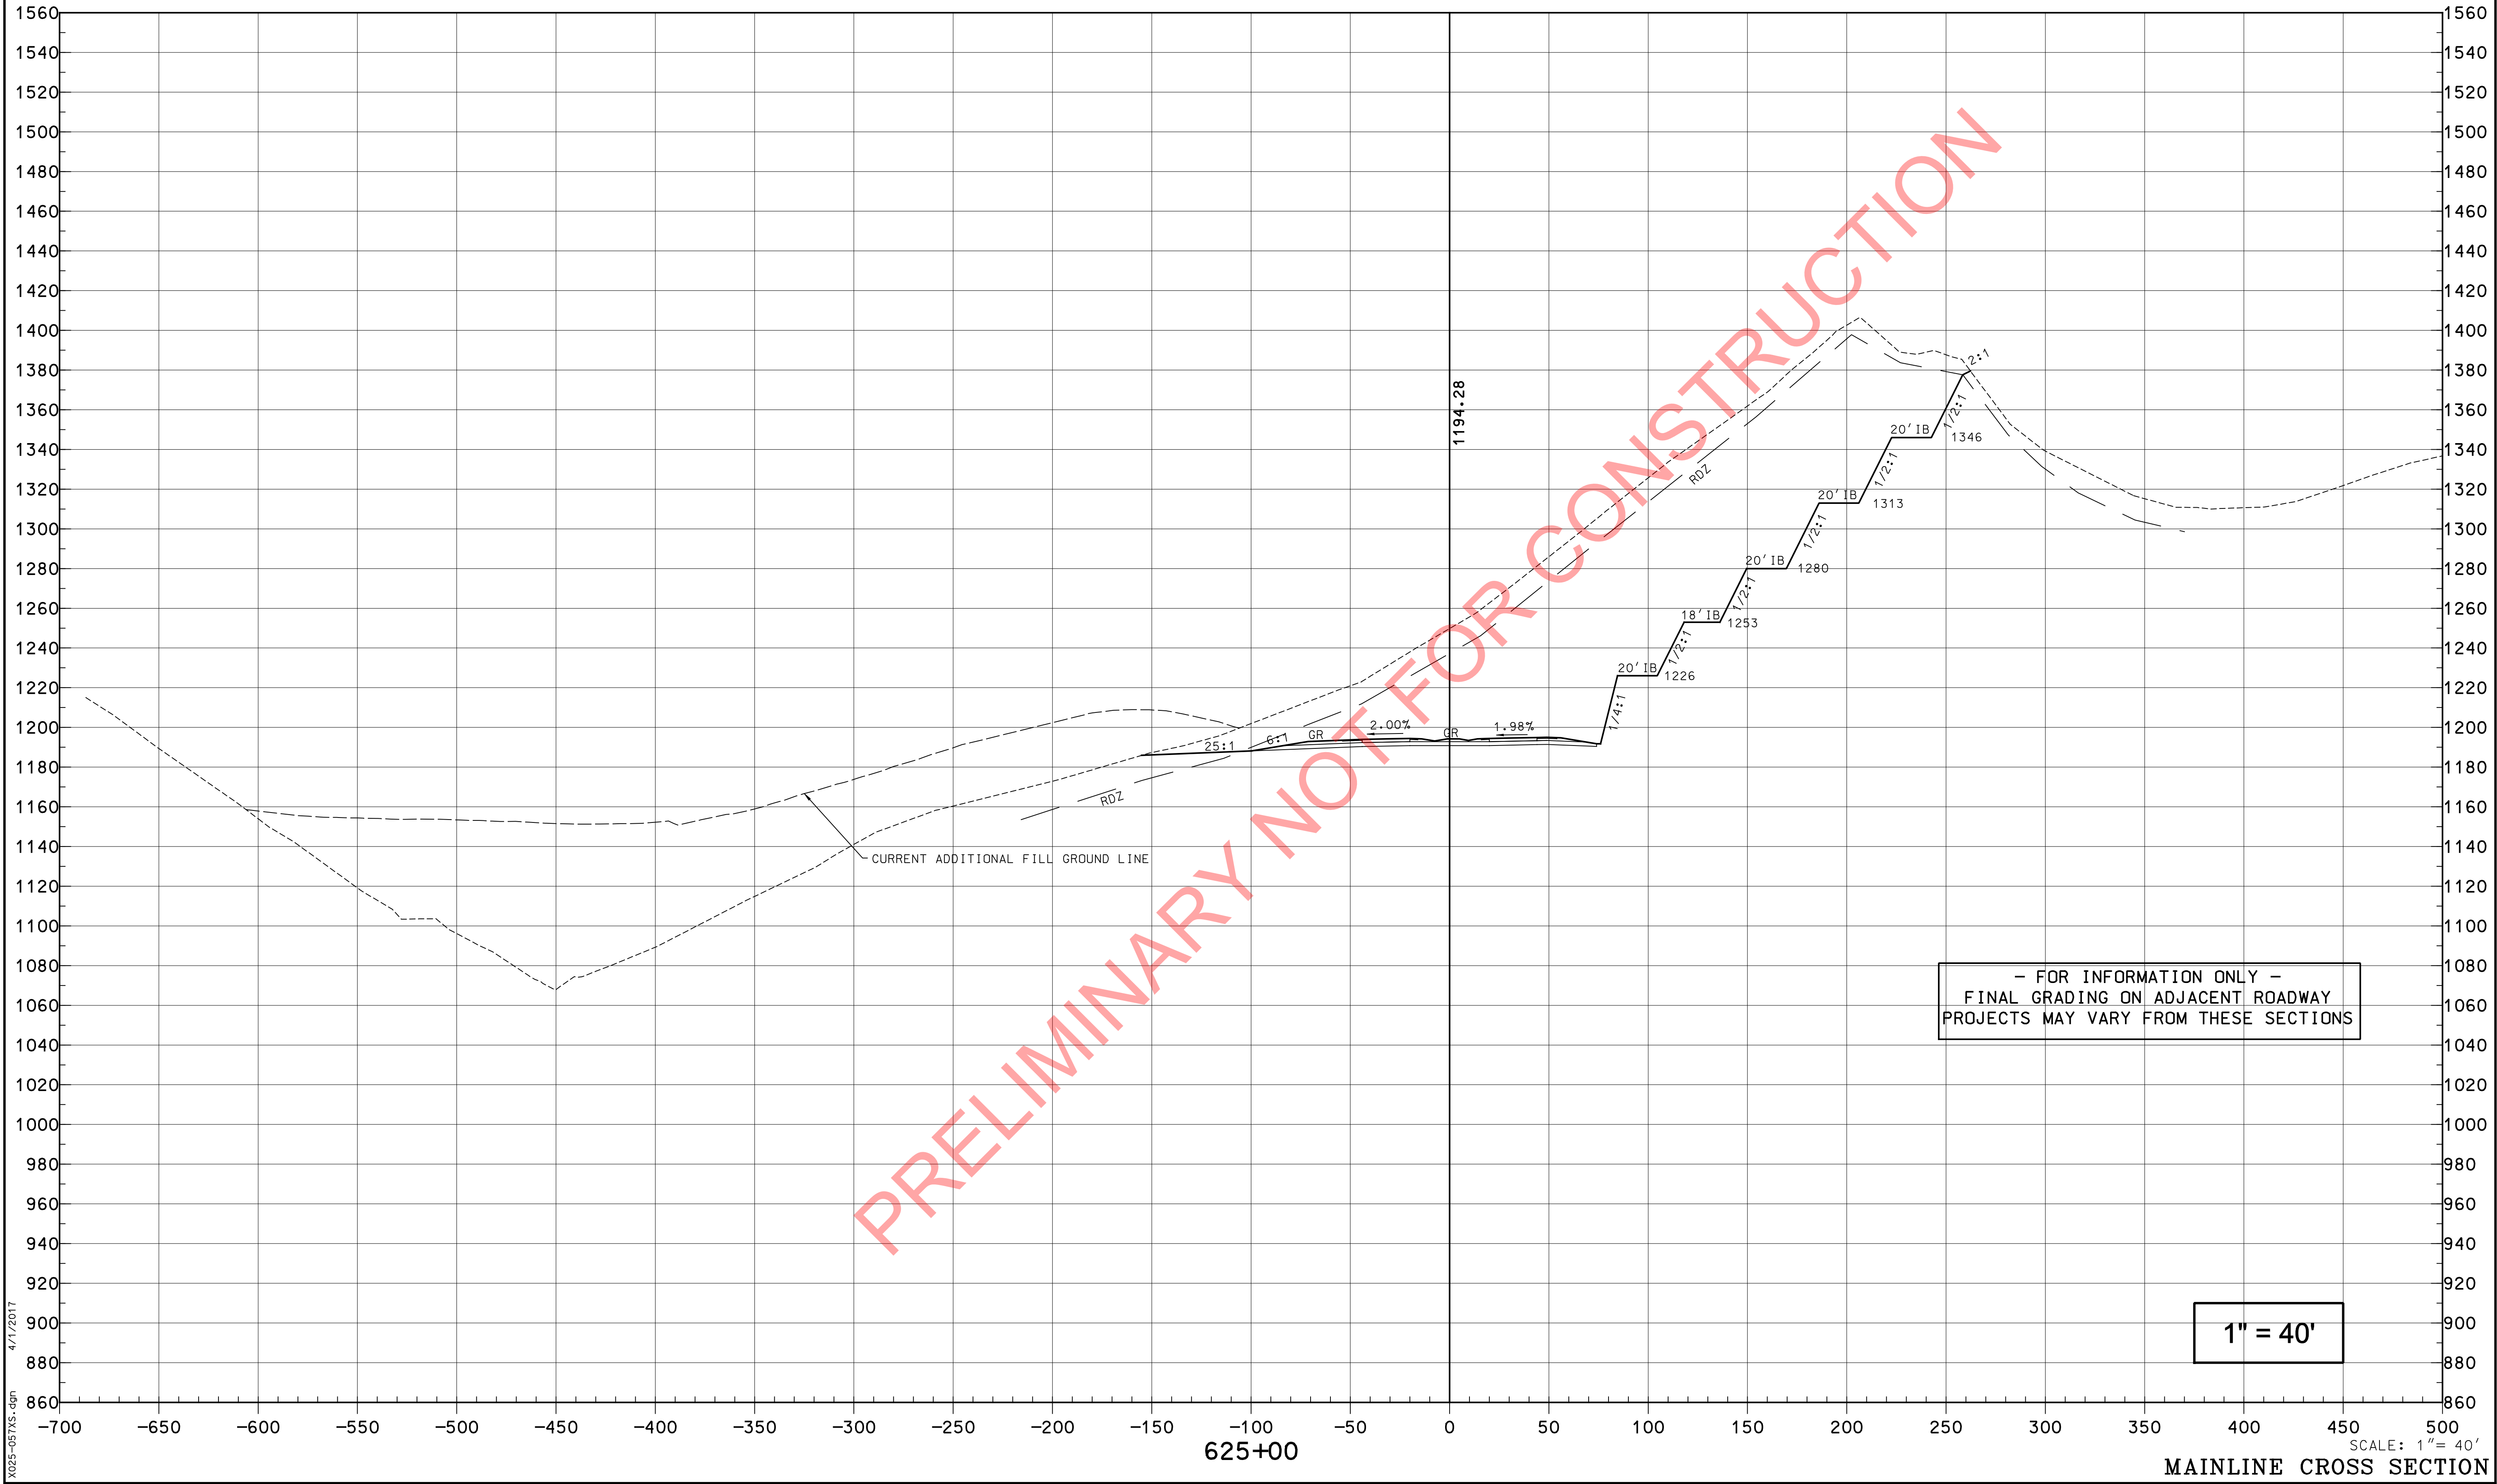

COUNTY OF	ITEM NO.	SHEET NO.
PIKE	12-263.64	X44

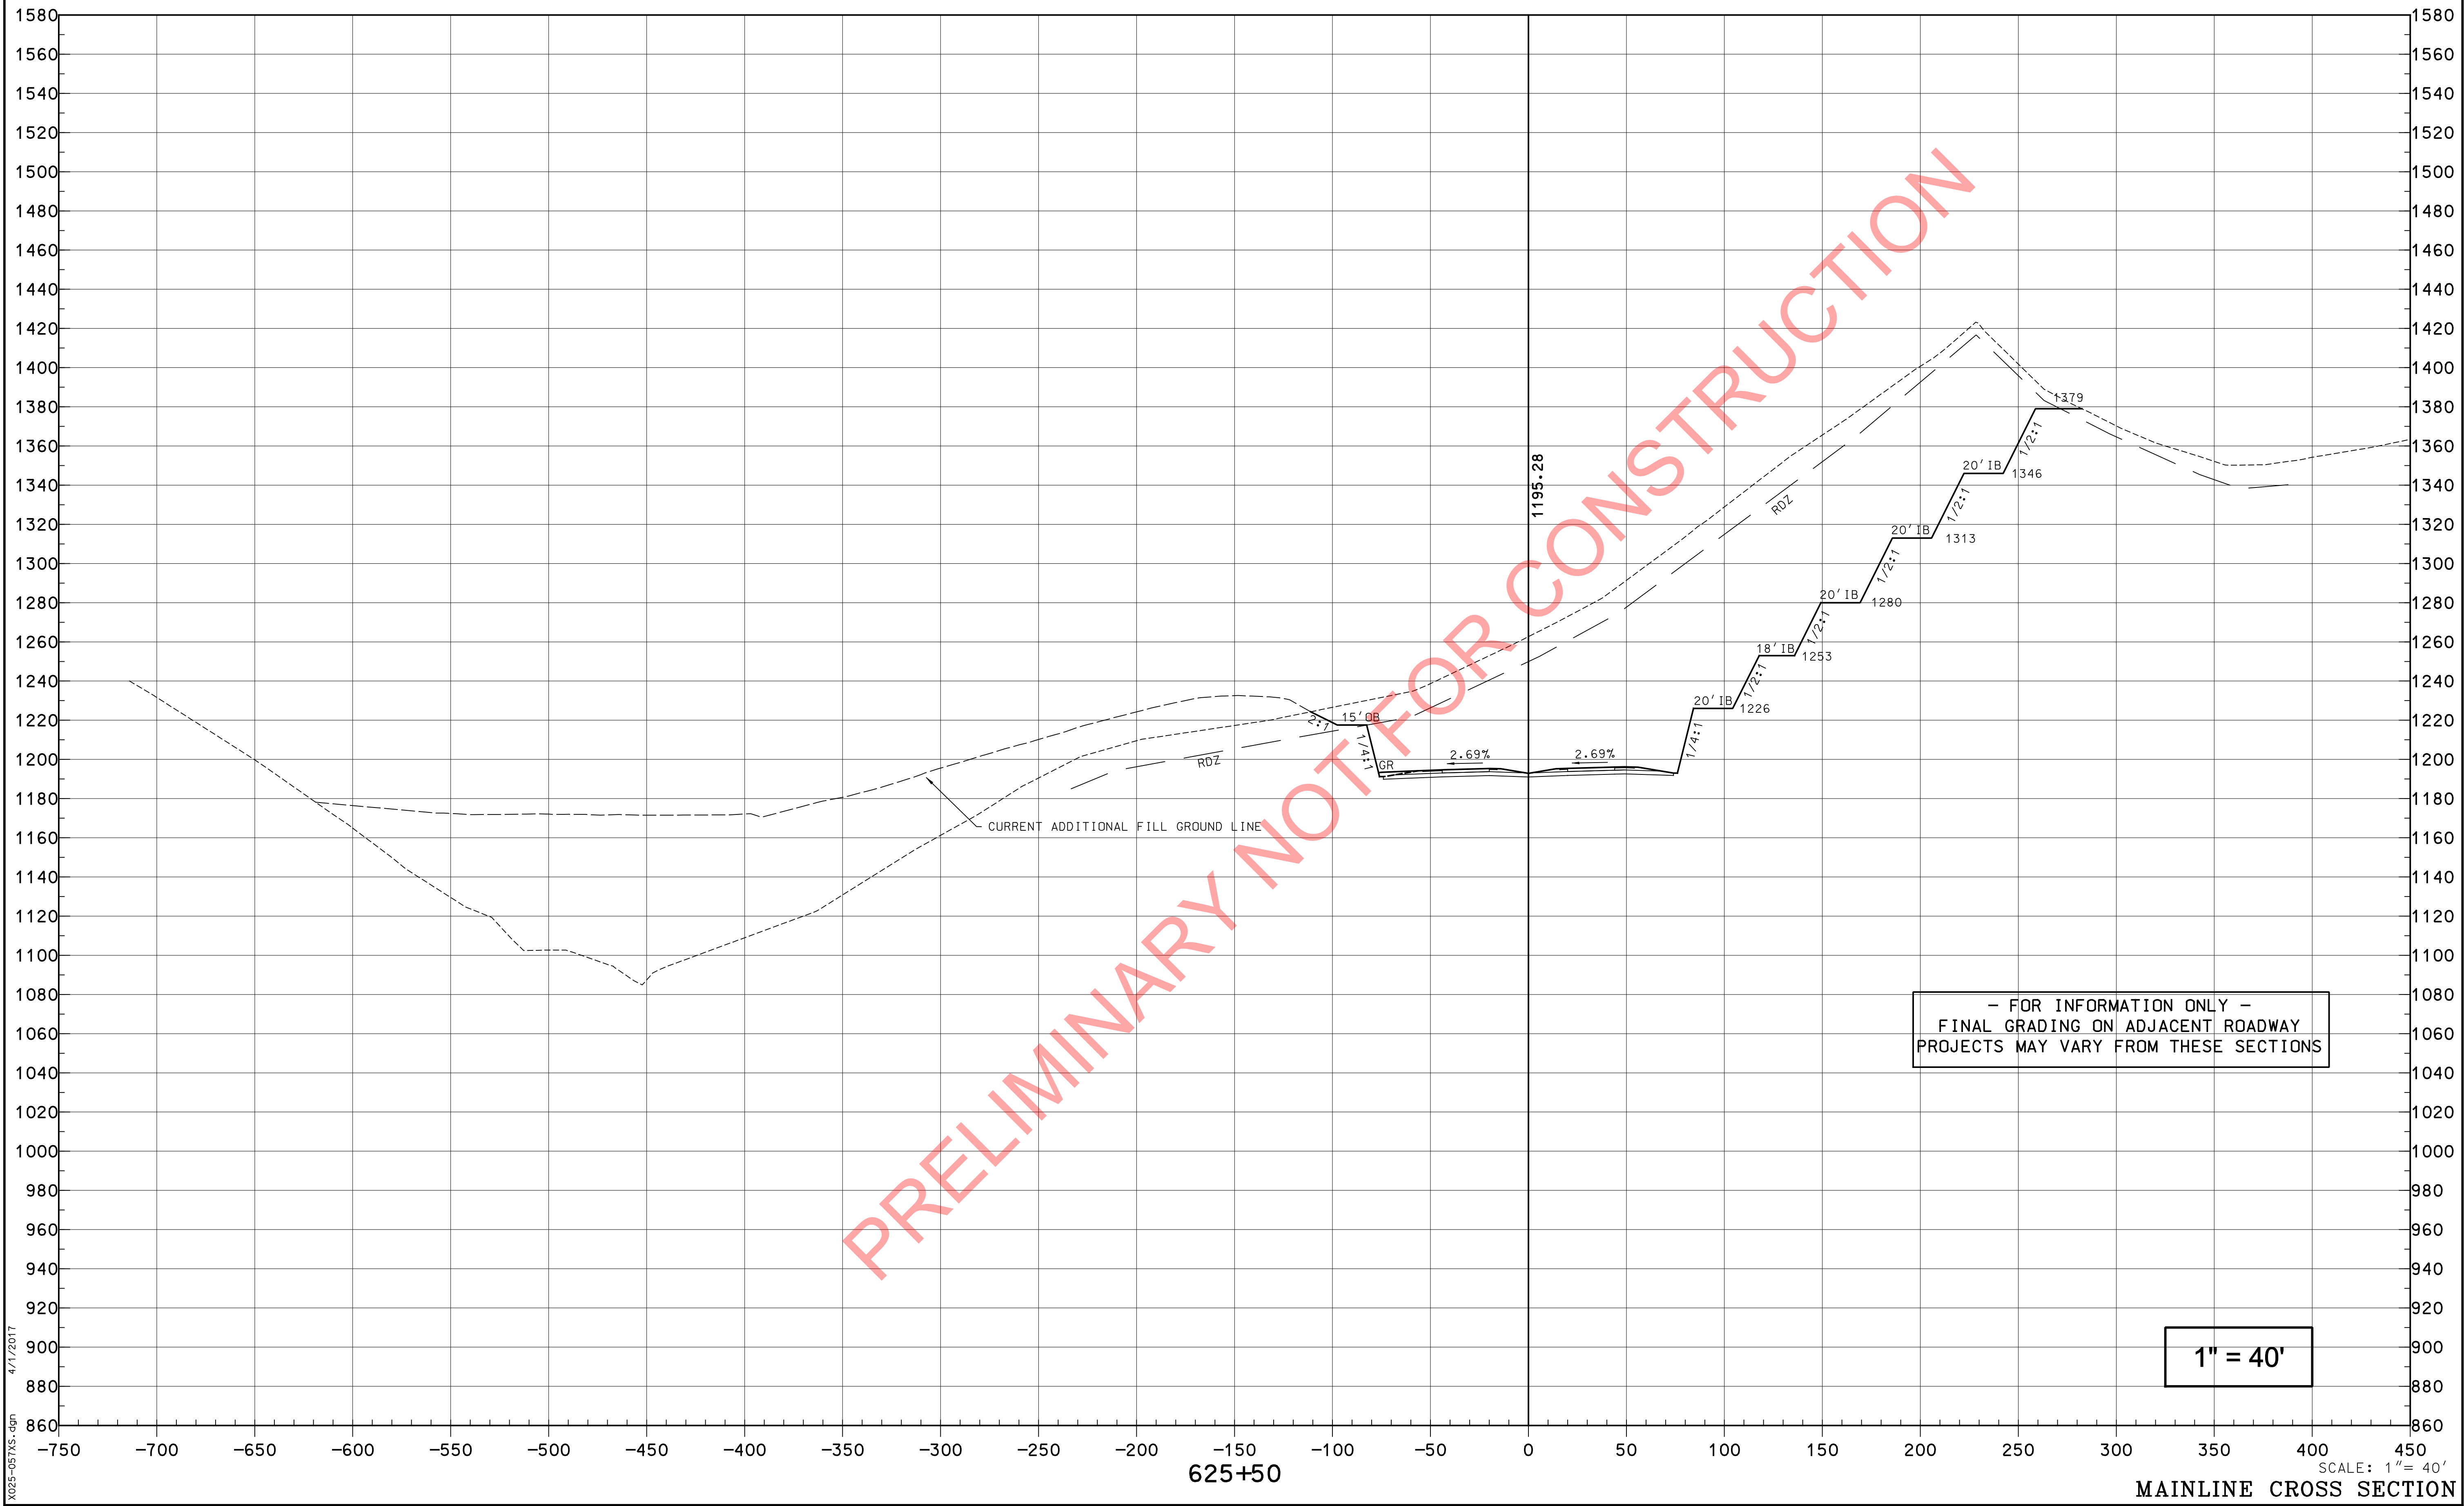

PREPARED BY _____ DATE _____
CHECKED BY _____ DATE _____
APPROVED BY _____ DATE _____

Cell Library: PEC-3D.CEL
Cell Name: PIKEPL


6-93
FORM NO. 2m

4/1/2017

X025-057X5.dgn

MAINLINE CROSS SECTION

COUNTY OF	ITEM NO.	SHEET NO.
PIKE	12-263.64	X45

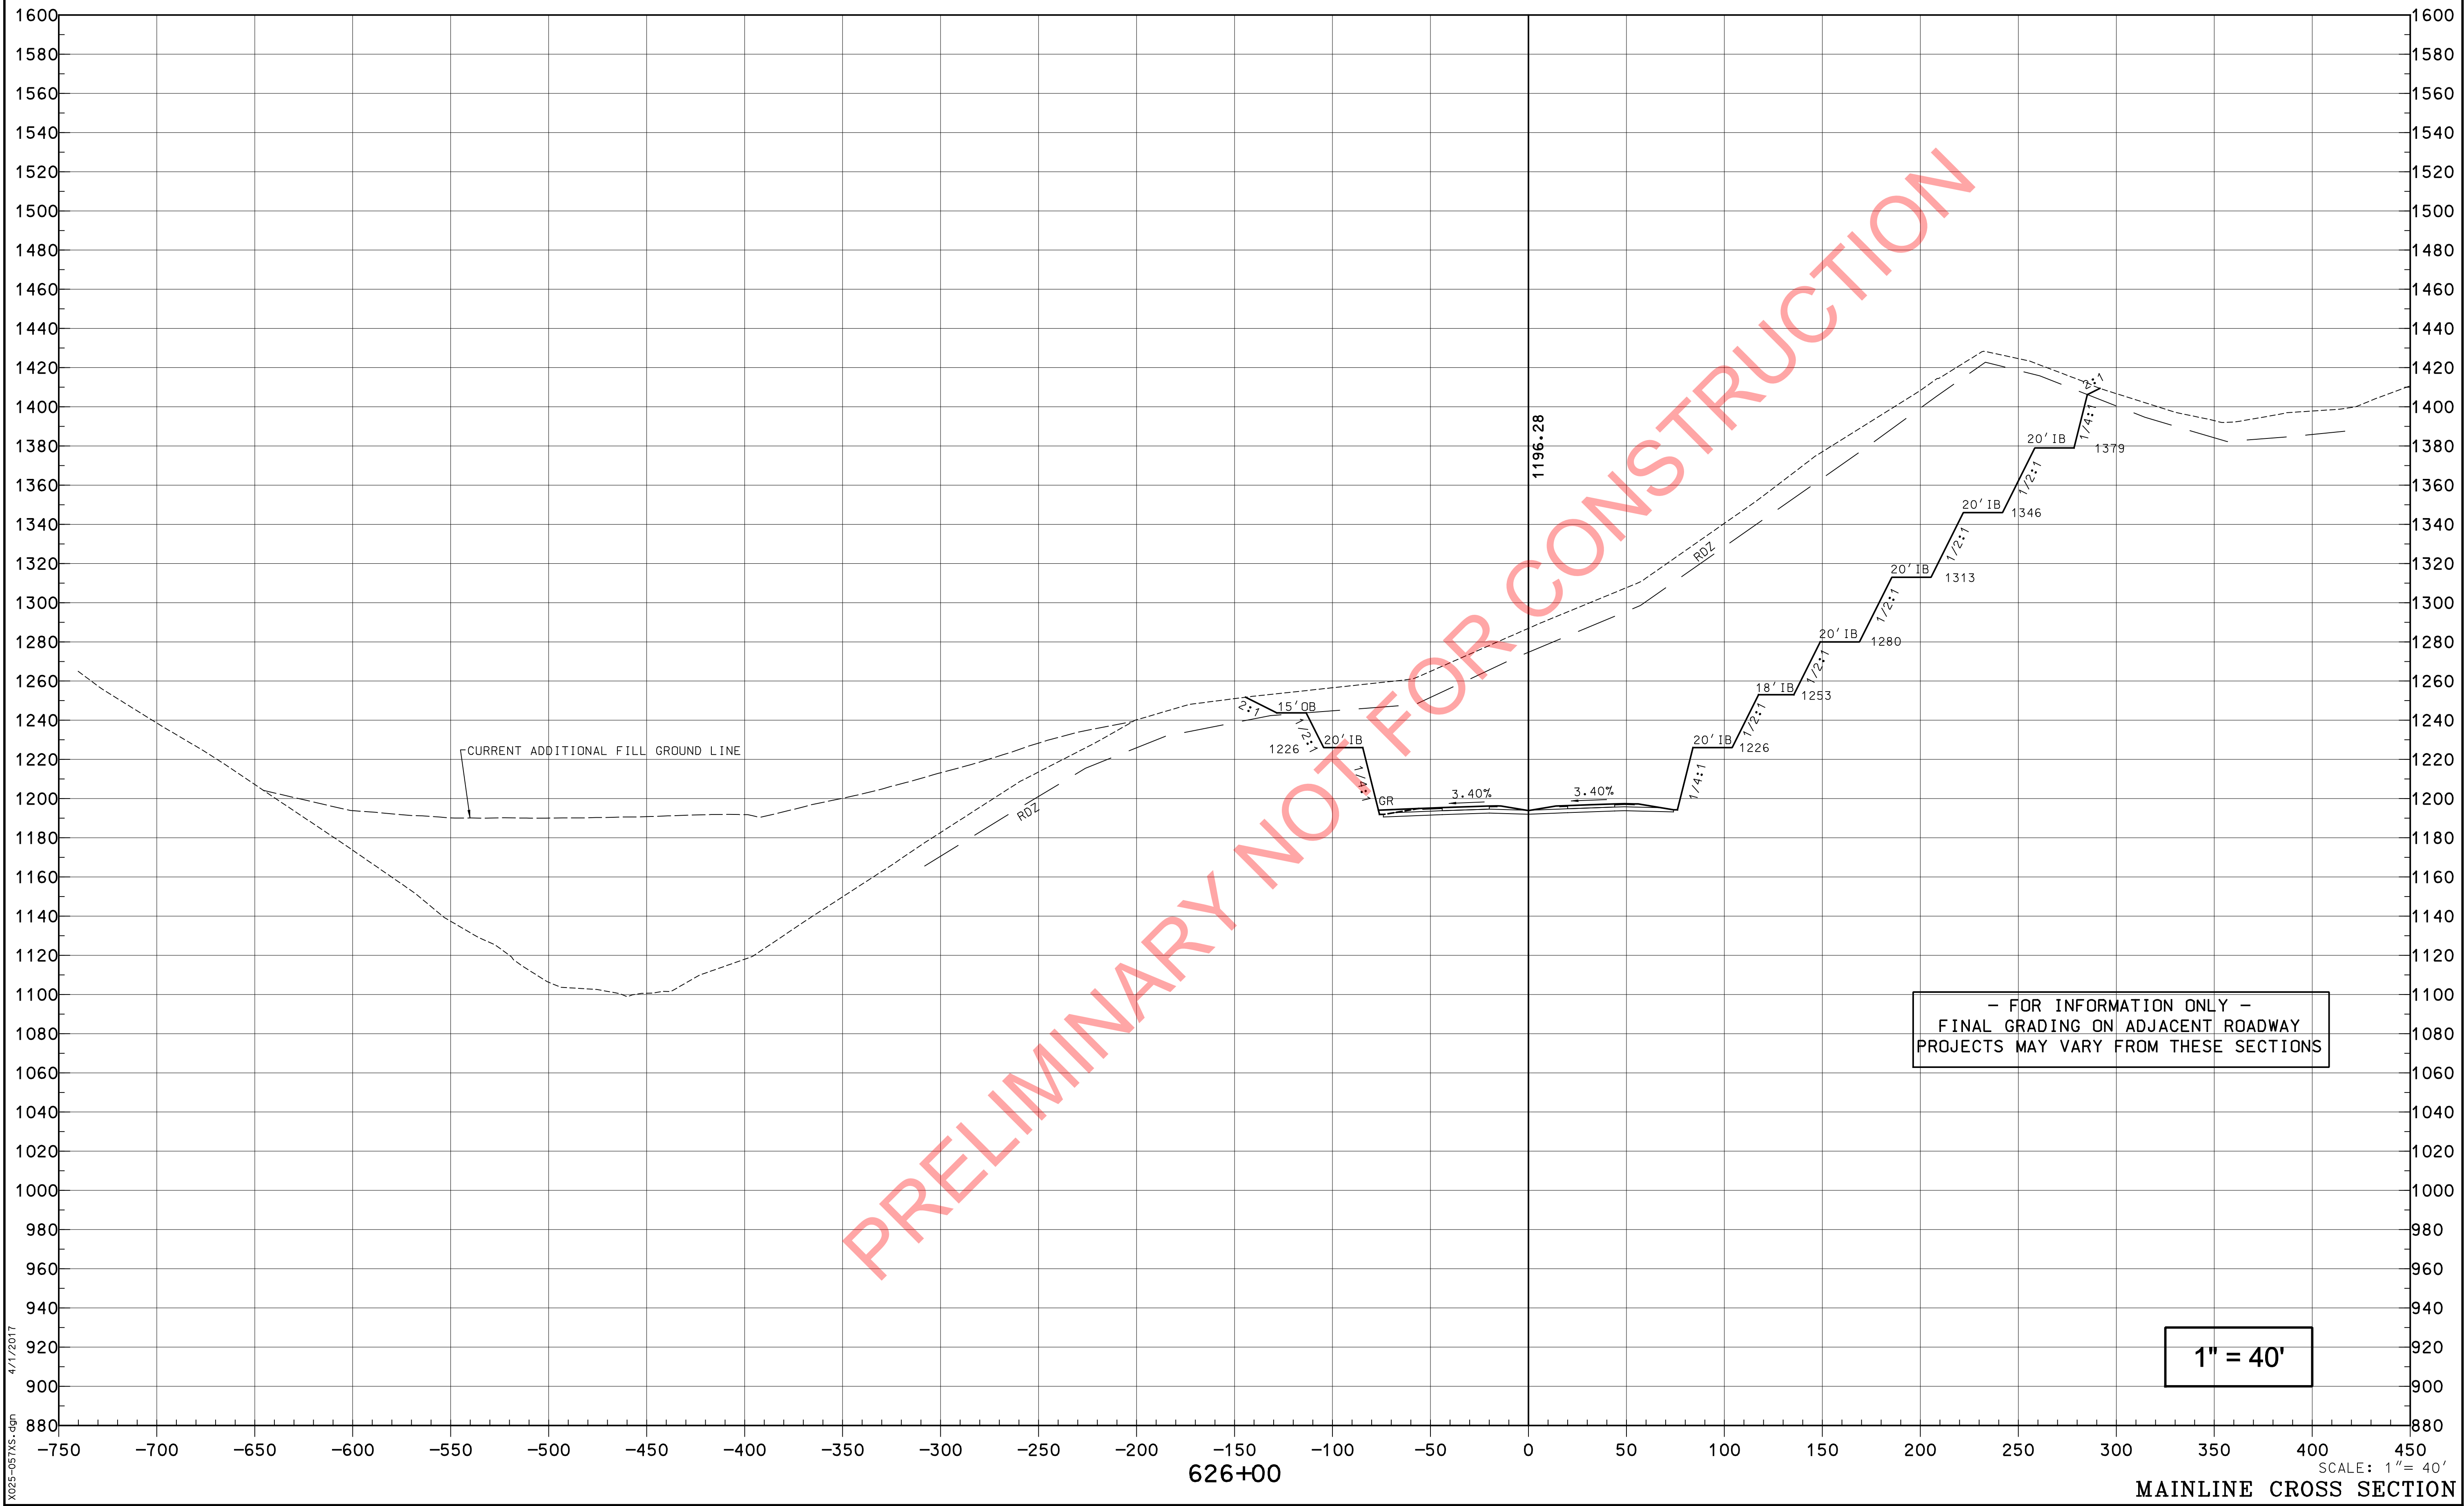

PREPARED BY _____ DATE _____
CHECKED BY _____ DATE _____
APPROVED BY _____ DATE _____

Cell Library: PEC-3D.CEL
Cell Name: PIKEPL


6-93
FORM NO. 2m

X025-057X5.dgn
4/1/2017

626+00

MAINLINE CROSS SECTION

COUNTY OF	ITEM NO.	SHEET NO.
PIKE	12-263.64	X46

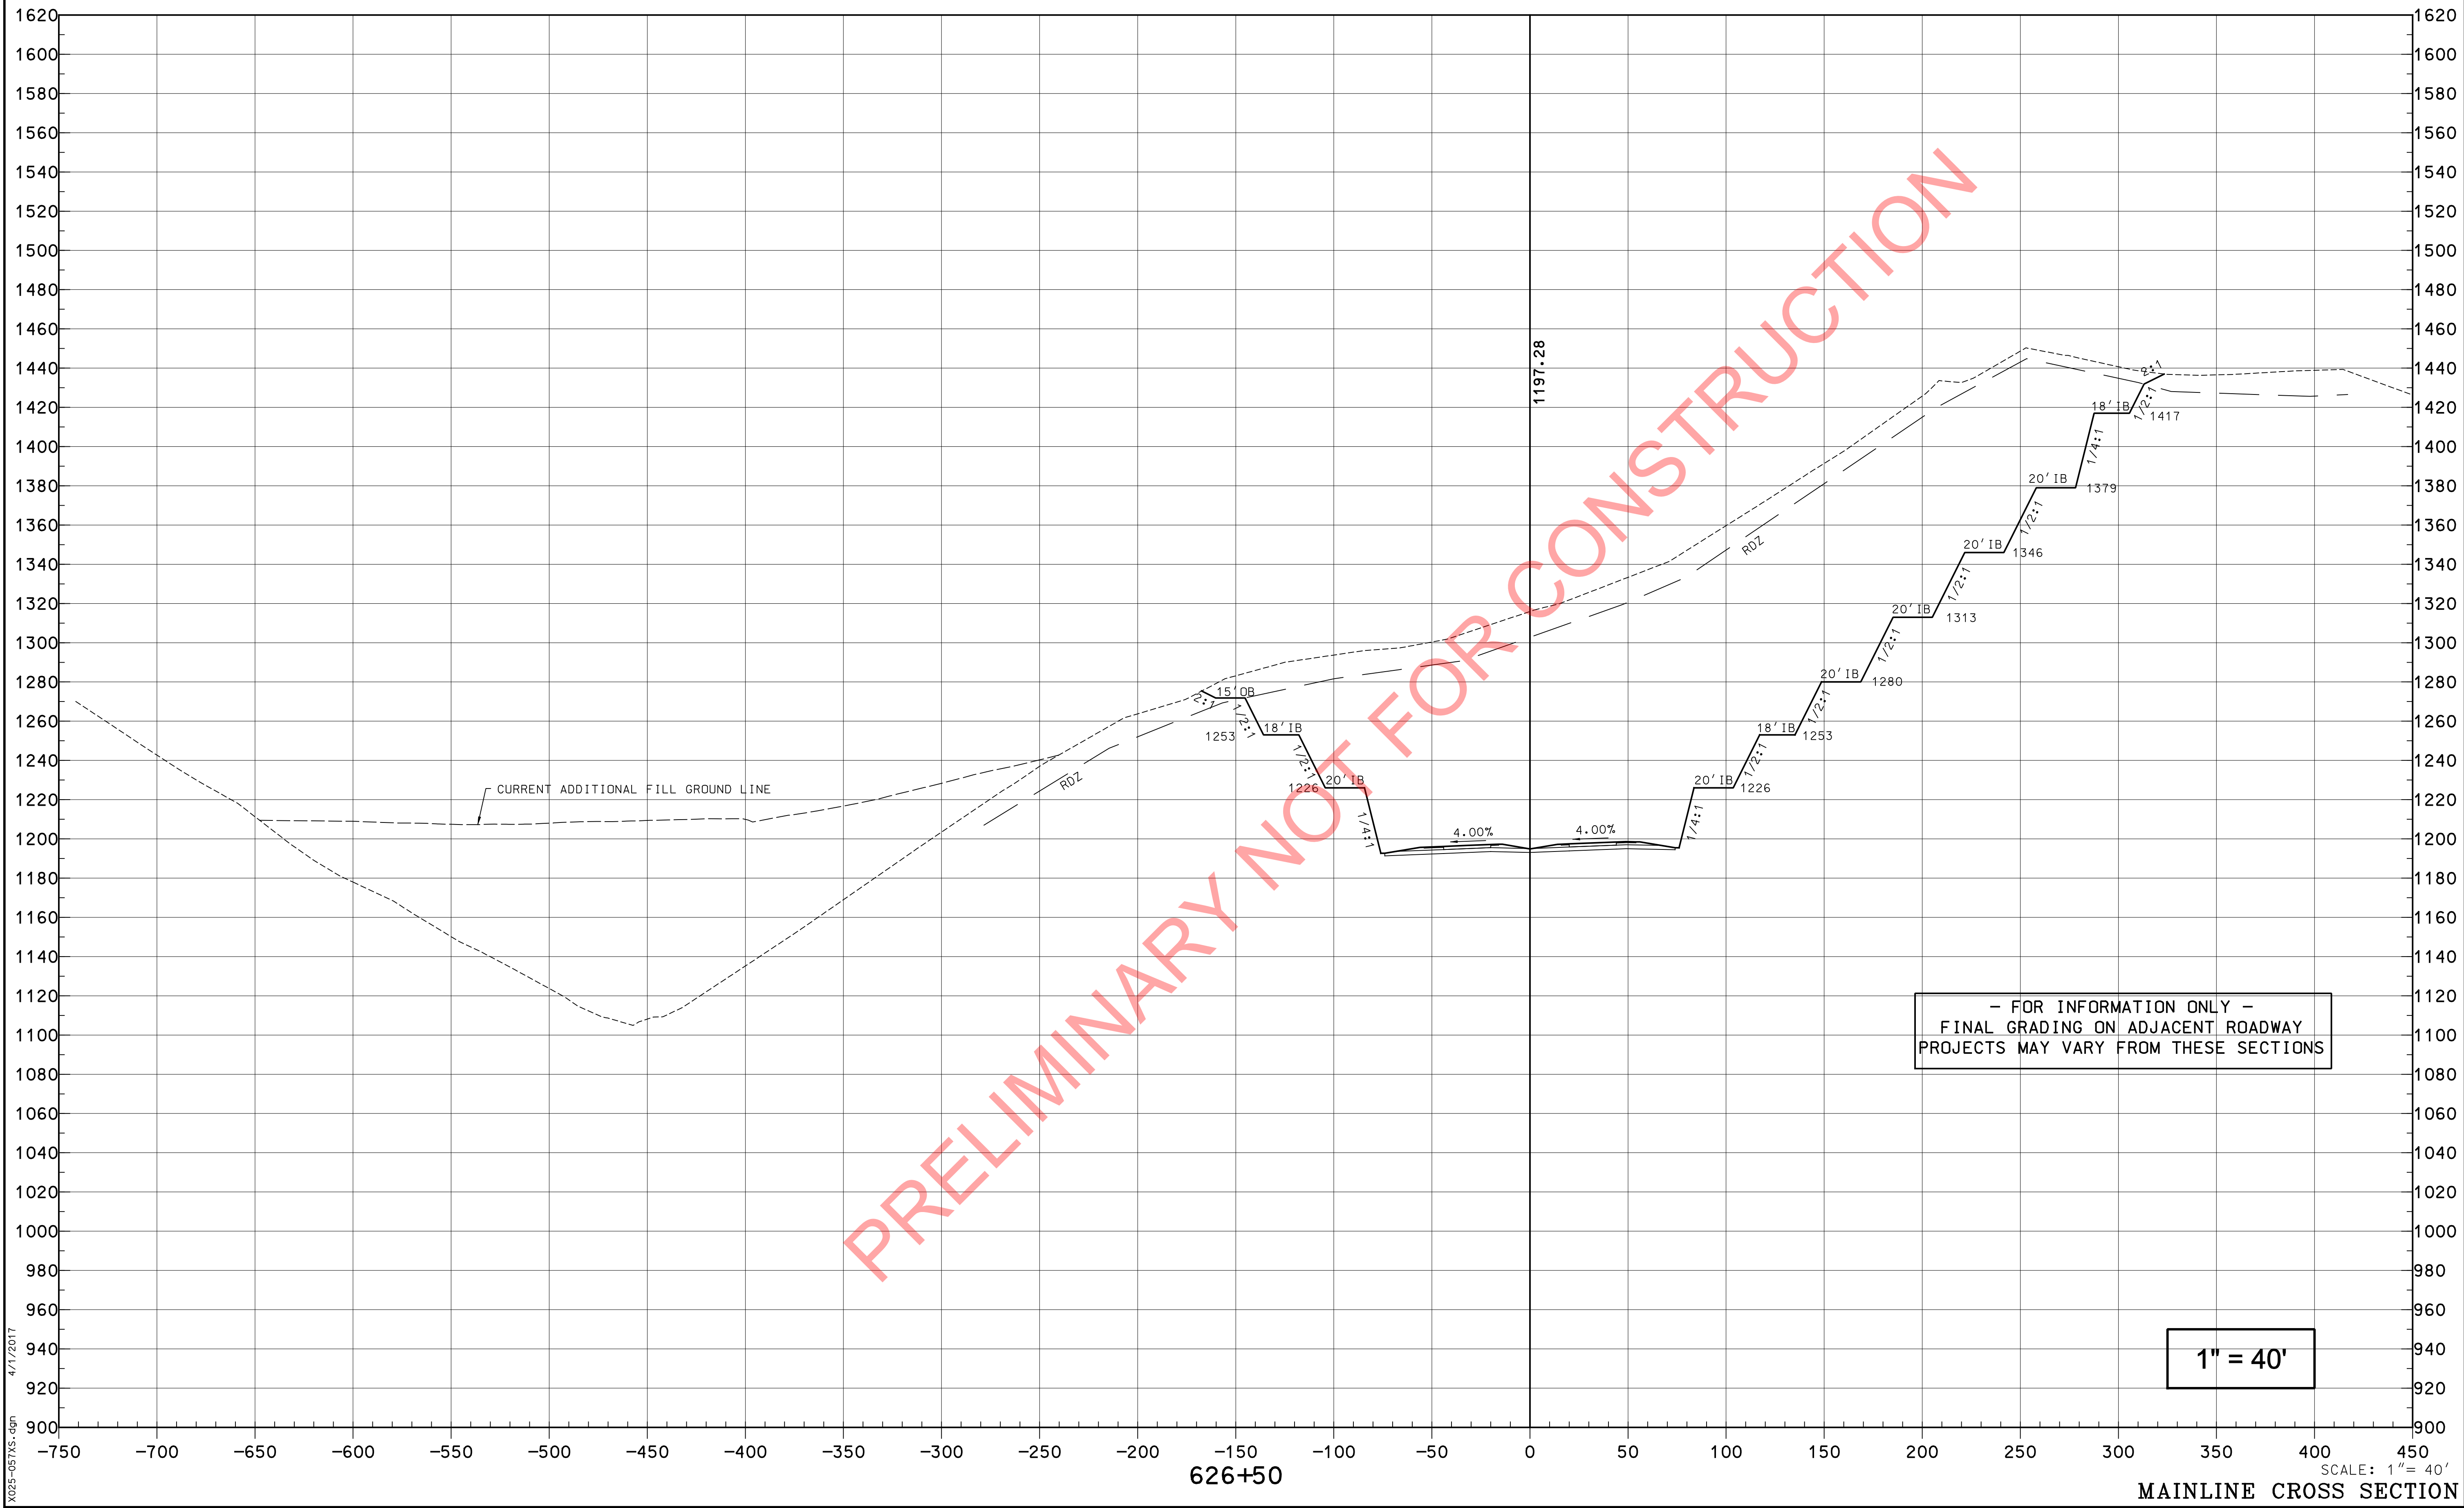

PREPARED BY _____ DATE _____
CHECKED BY _____ DATE _____
APPROVED BY _____ DATE _____


Cell Library: PEC-3D.CEL
Cell Name: PIKEPL

6-93
FORM NO. 2m

X025-057X5.dgn
4/1/2017

SCALE: 1" = 40'
MAINLINE CROSS SECTION

COUNTY OF	ITEM NO.	SHEET NO.
PIKE	12-263.64	X49

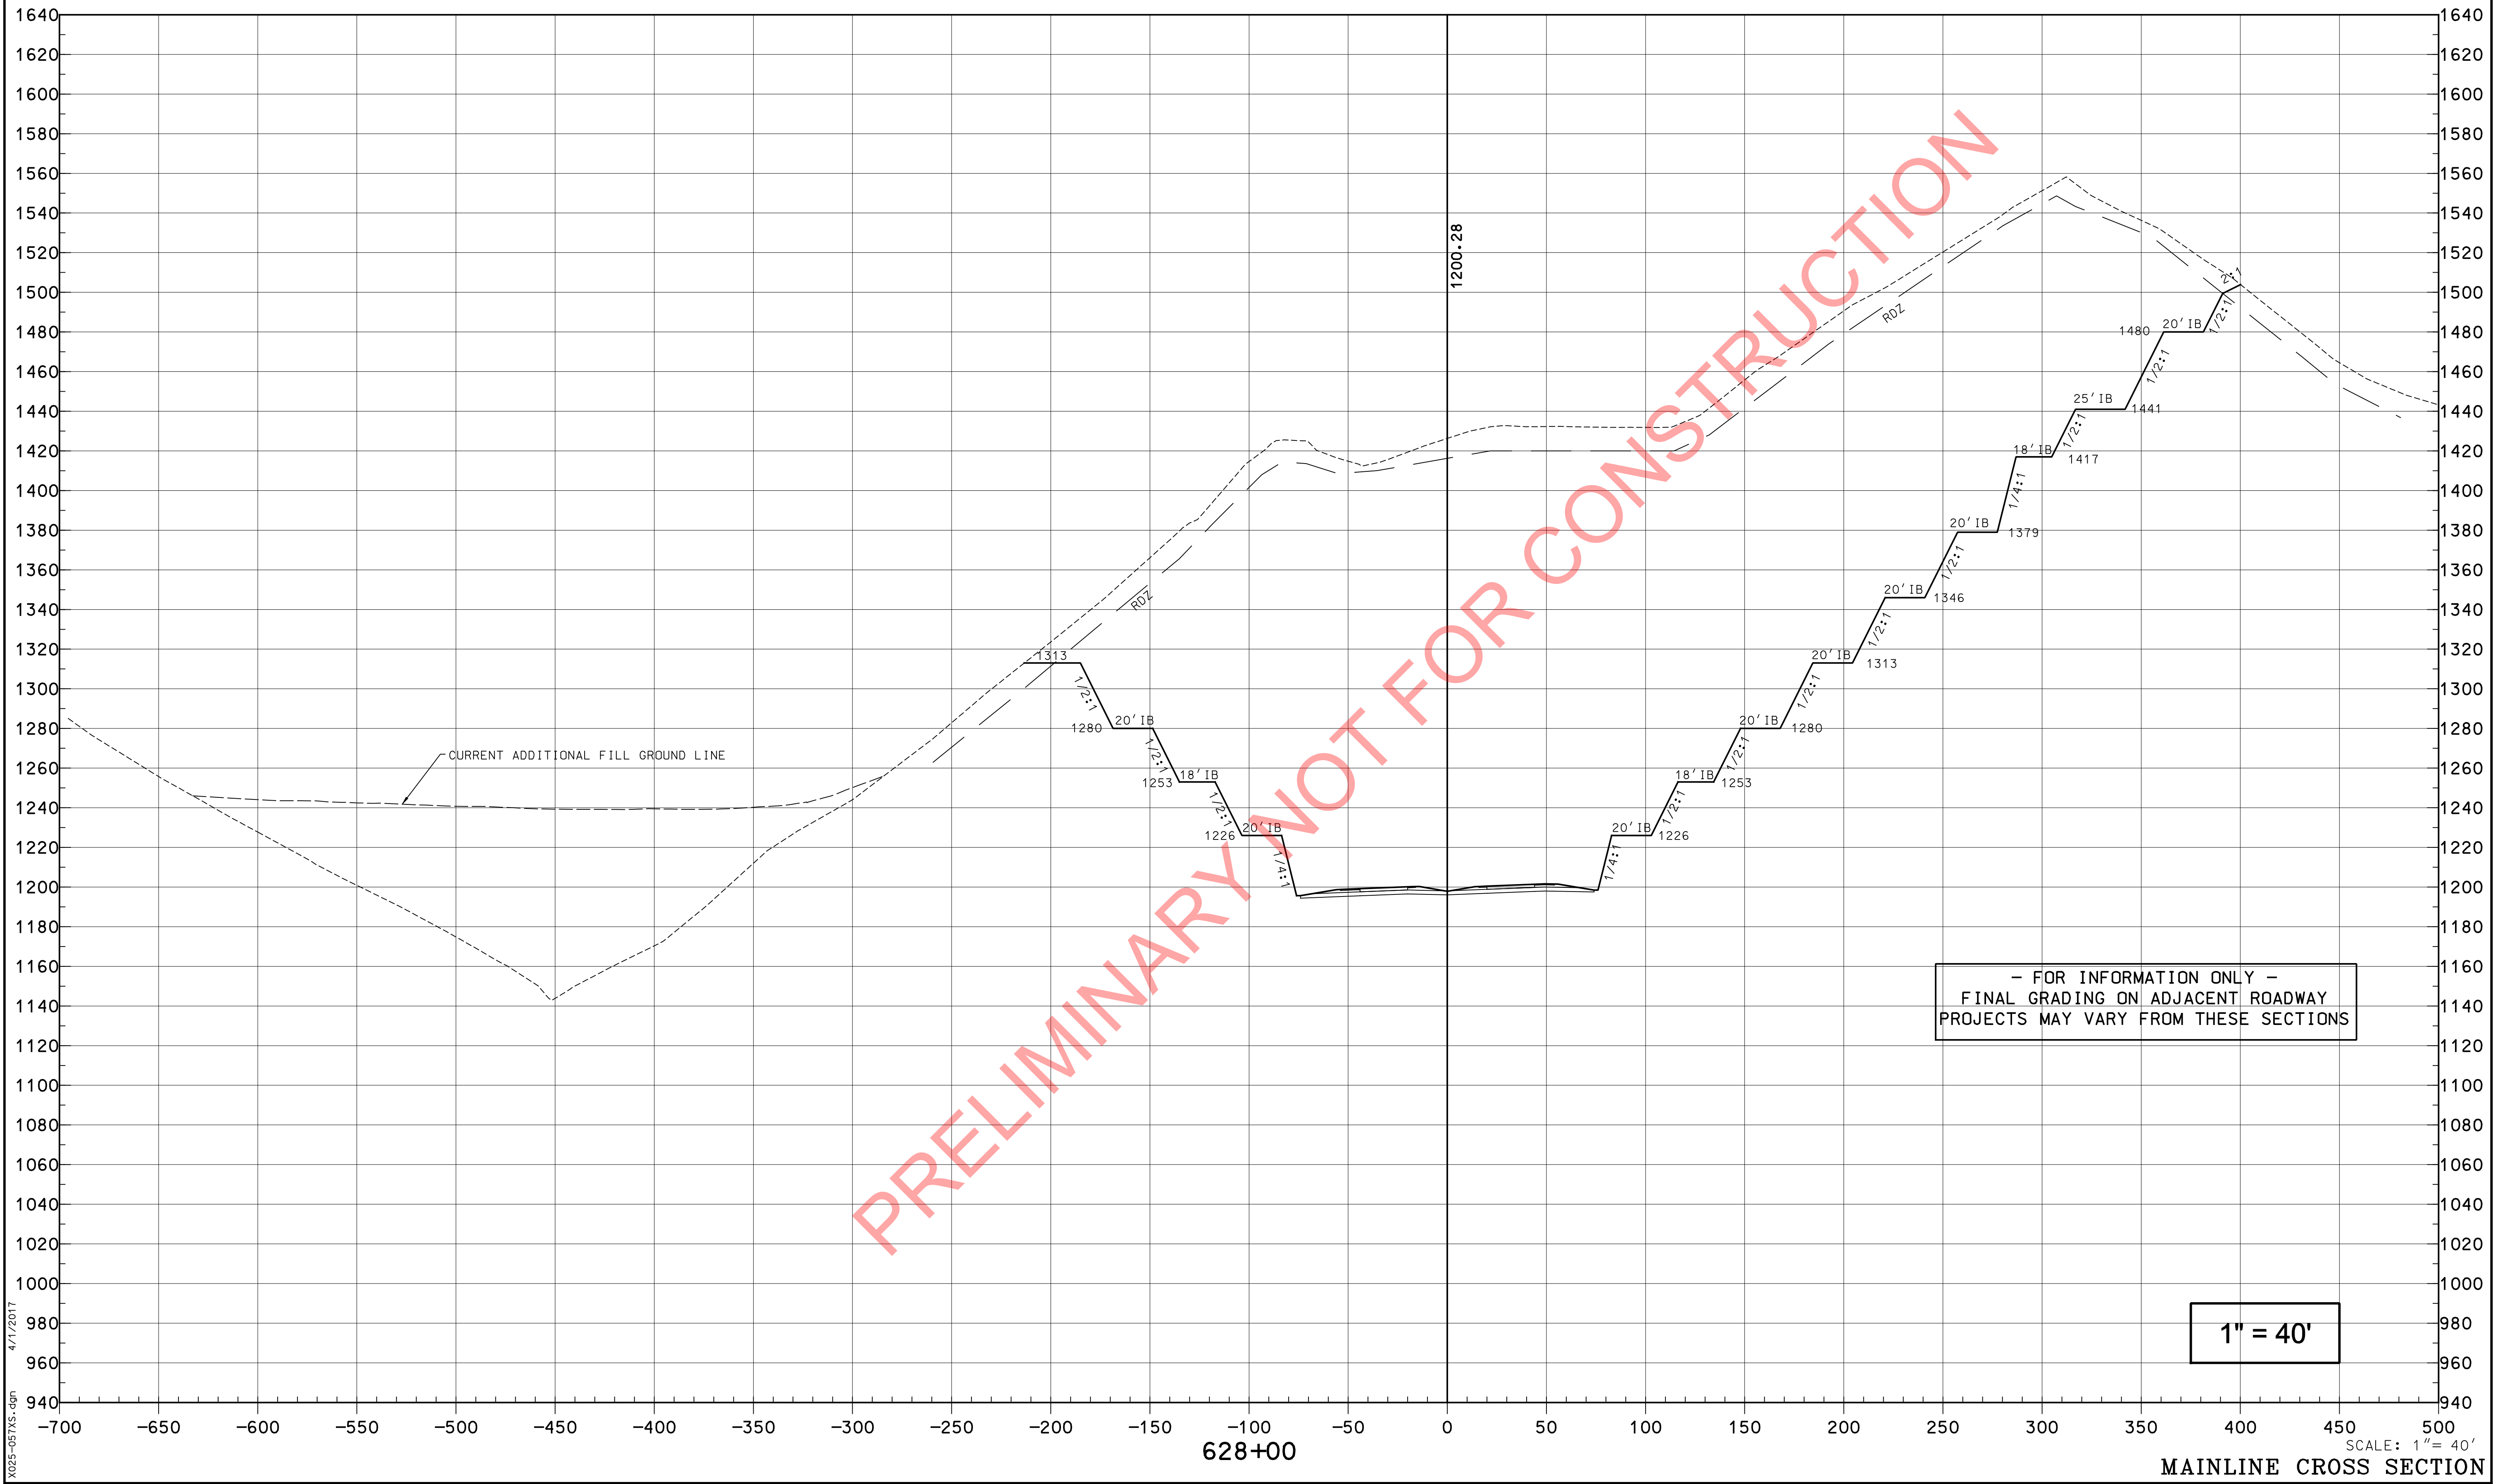


PREPARED BY _____ DATE _____
CHECKED BY _____ DATE _____
APPROVED BY _____ DATE _____

Cell Library: PEC-3D.CEL
Cell Name: PIKEPL

6-93
FORM NO. 2m

COUNTY OF	ITEM NO.	SHEET NO.
PIKE	12-263.64	X50

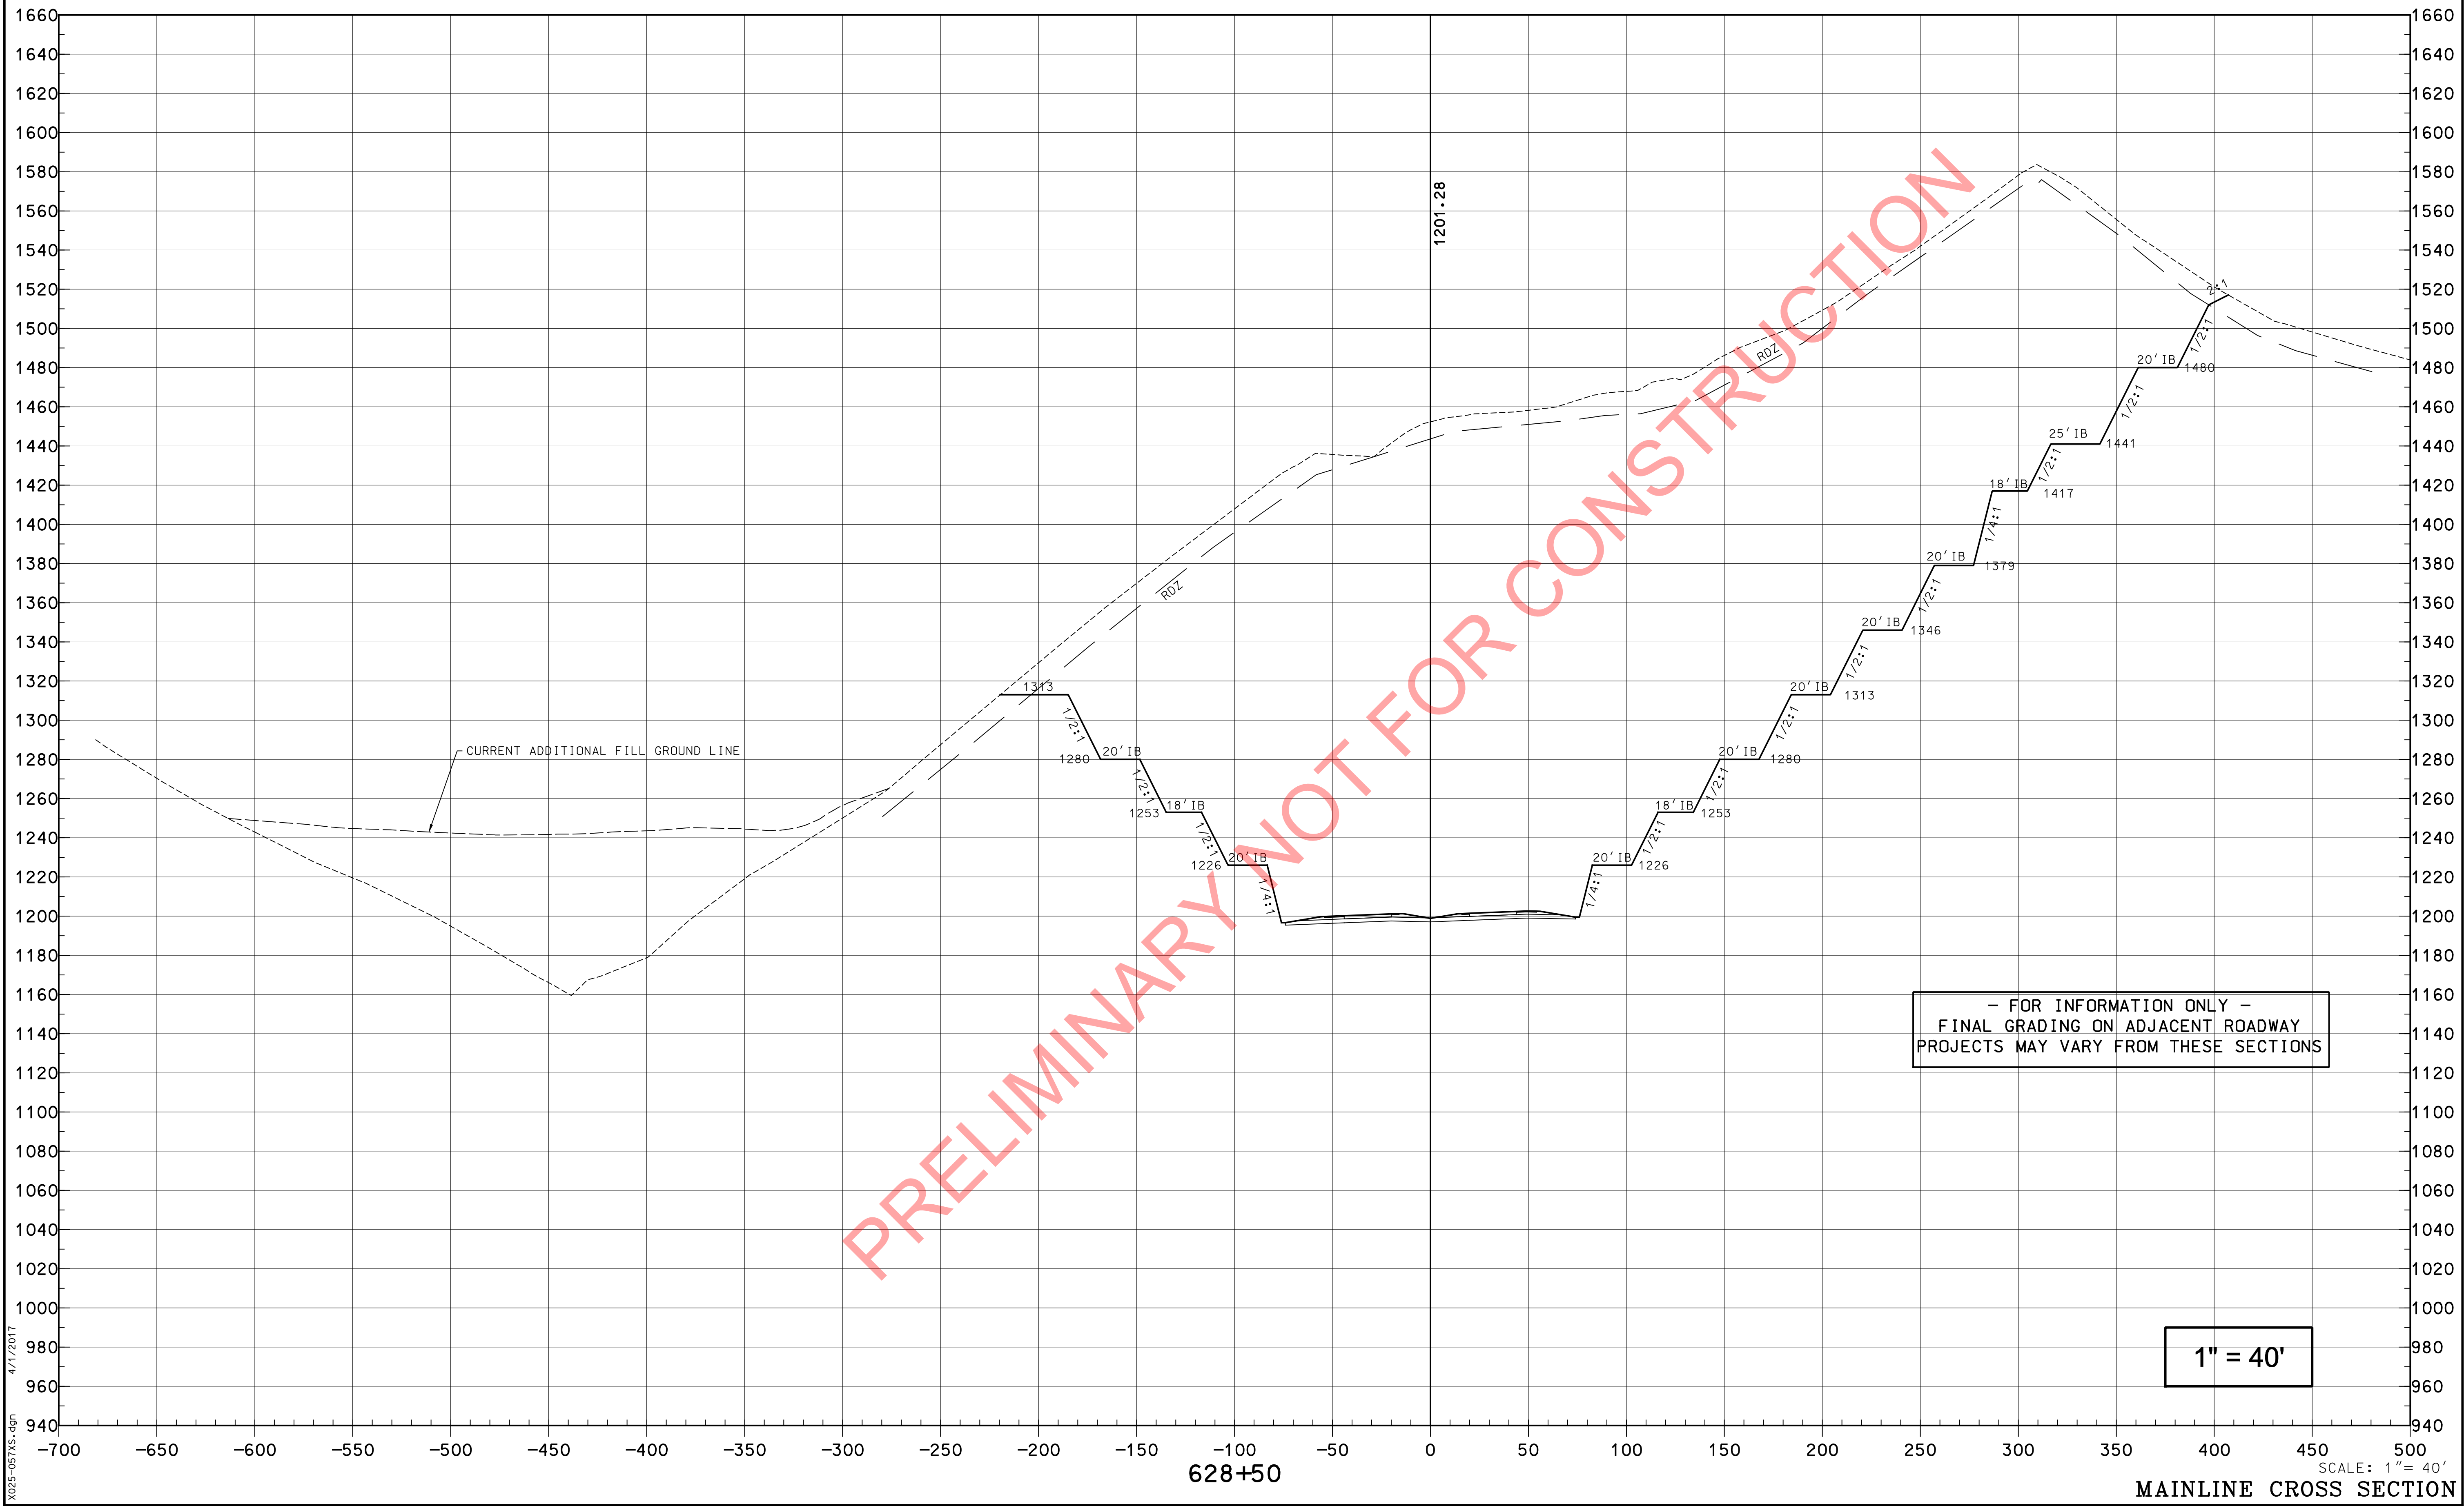

PREPARED BY _____ DATE _____
CHECKED BY _____ DATE _____
APPROVED BY _____ DATE _____


Cell Library: PEC-3D.CEL
Cell Name: PIKEPL

6-93
FORM NO. 2m

X025-057X5.dgn
4/1/2017

SCALE: 1" = 40'
MAINLINE CROSS SECTION


COUNTY OF	ITEM NO.	SHEET NO.
PIKE	12-263.64	X52

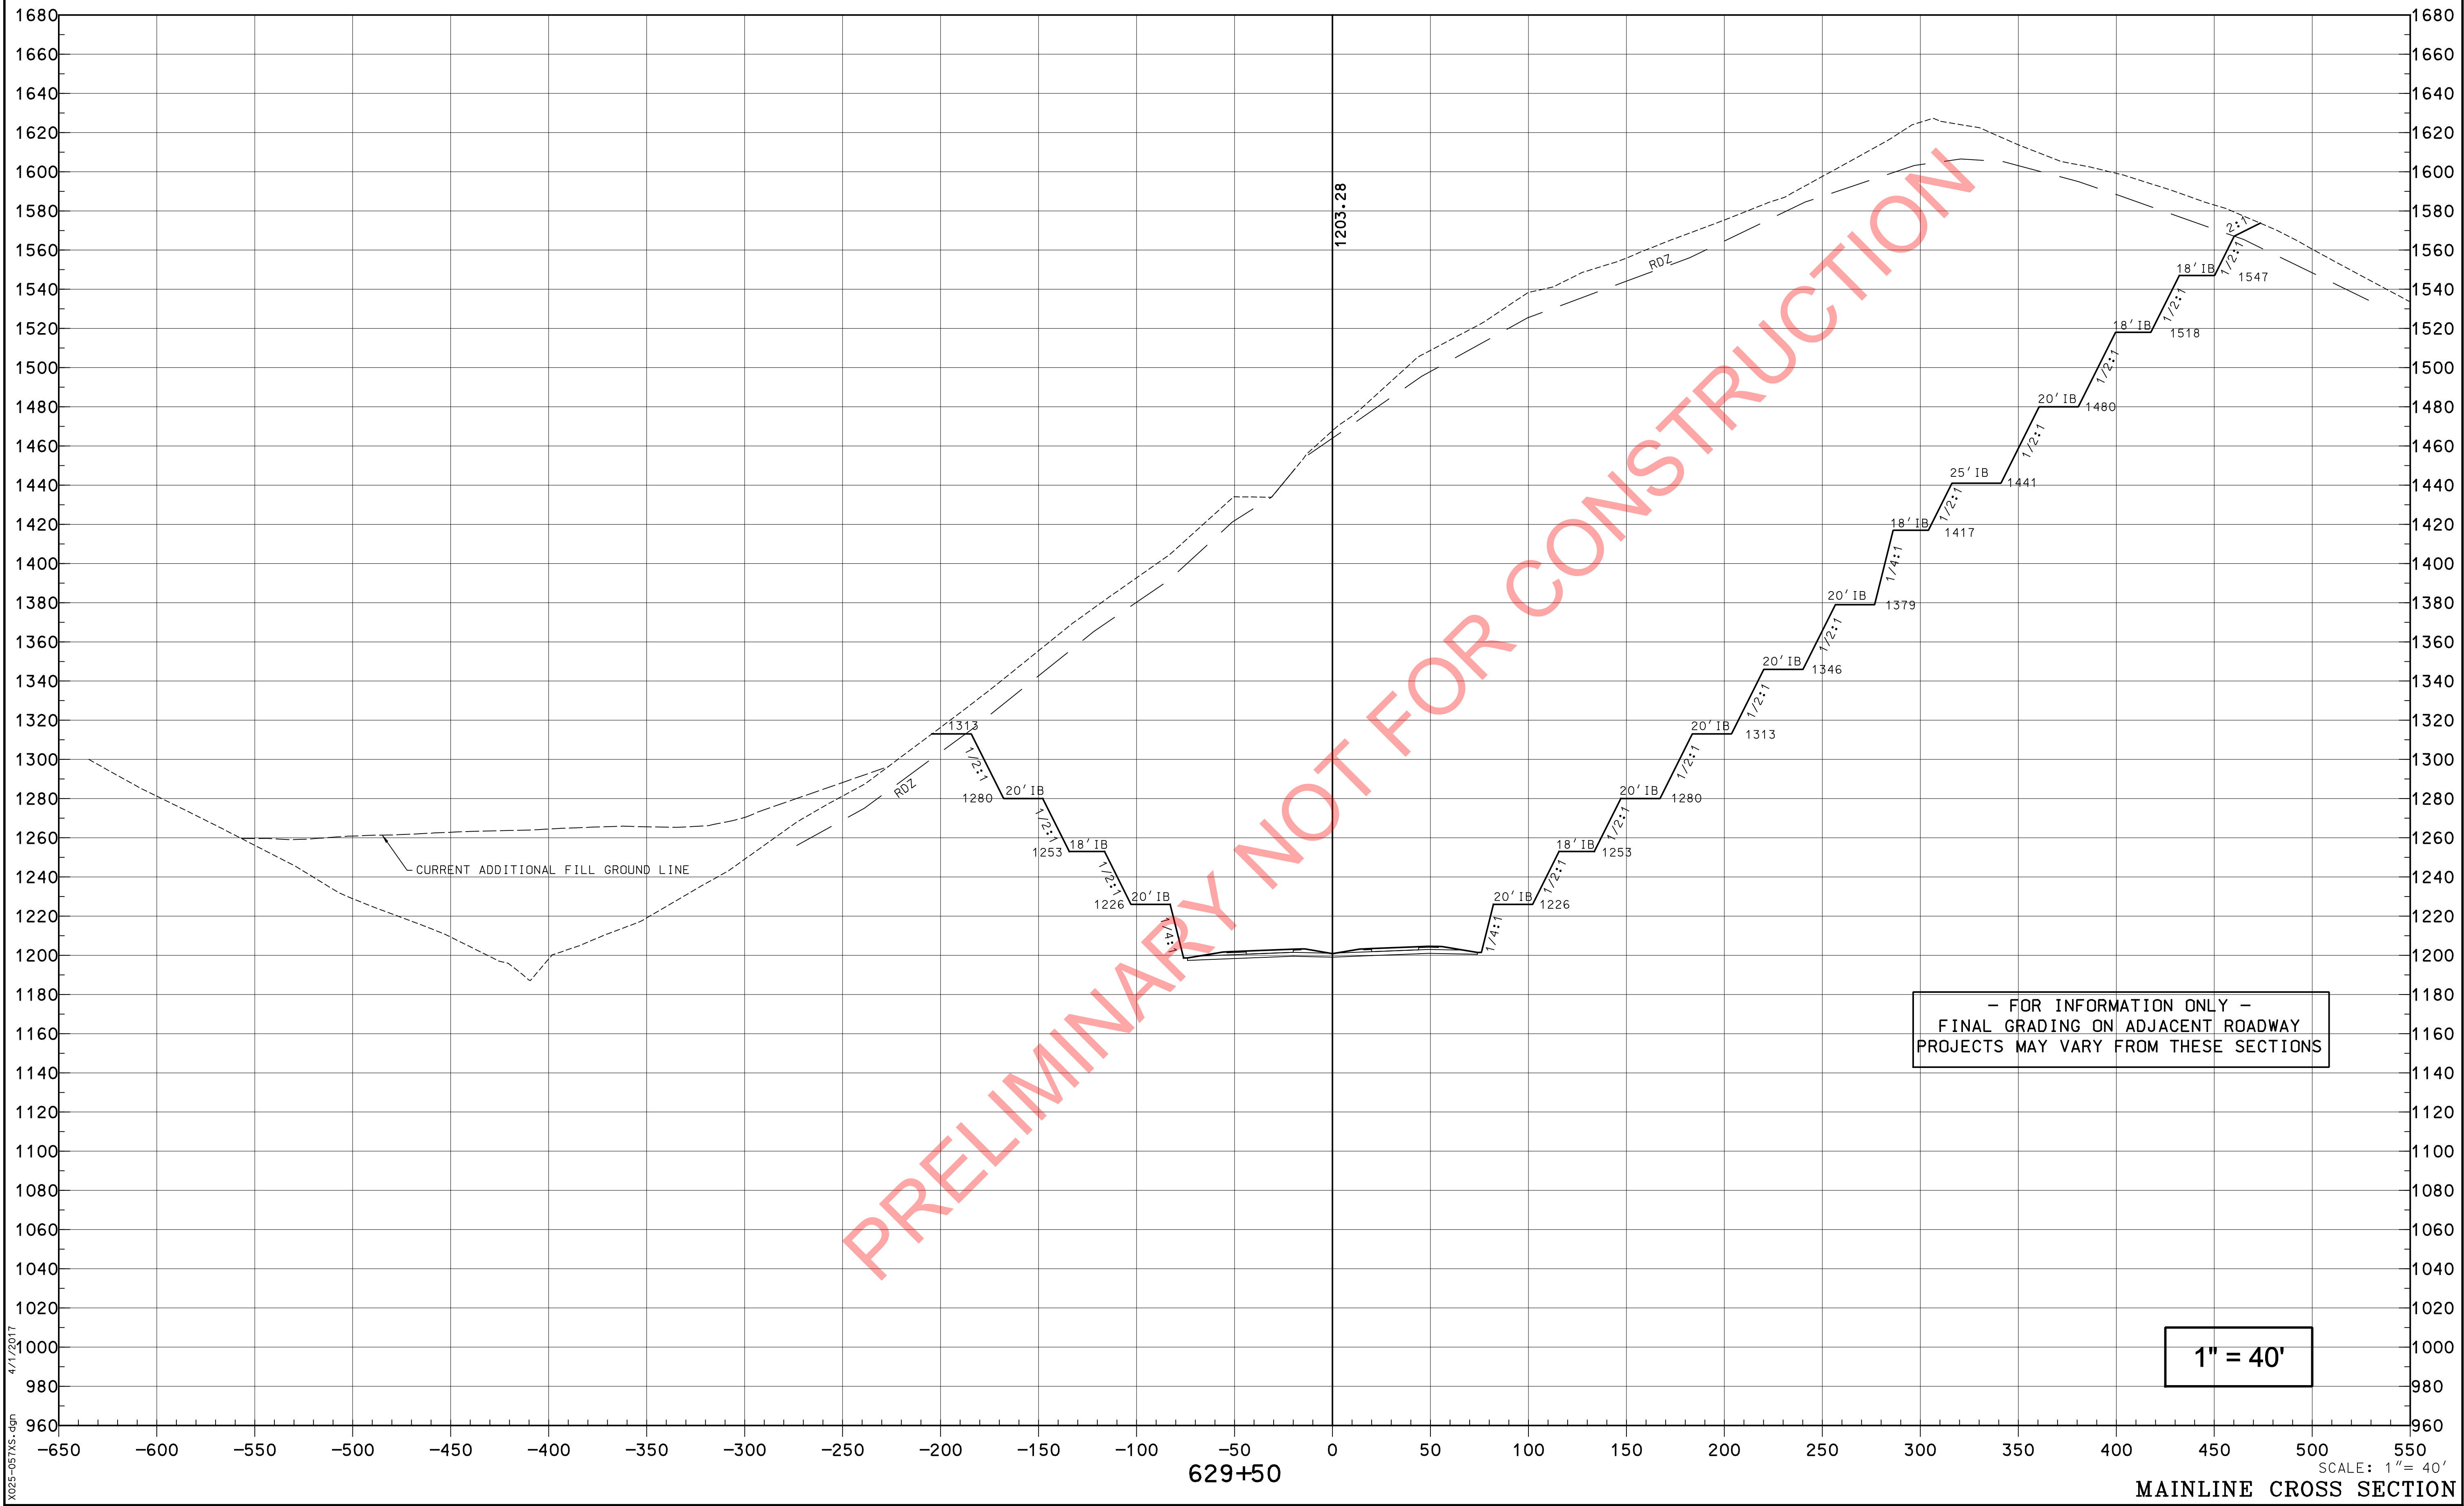

PREPARED BY	DATE
CHECKED BY	DATE
APPROVED BY	DATE

Cell Library: PEC-3D.CEL
Cell Name: PIKEPL

COUNTY OF	ITEM NO.	SHEET NO.
PIKE	12-263.64	X53

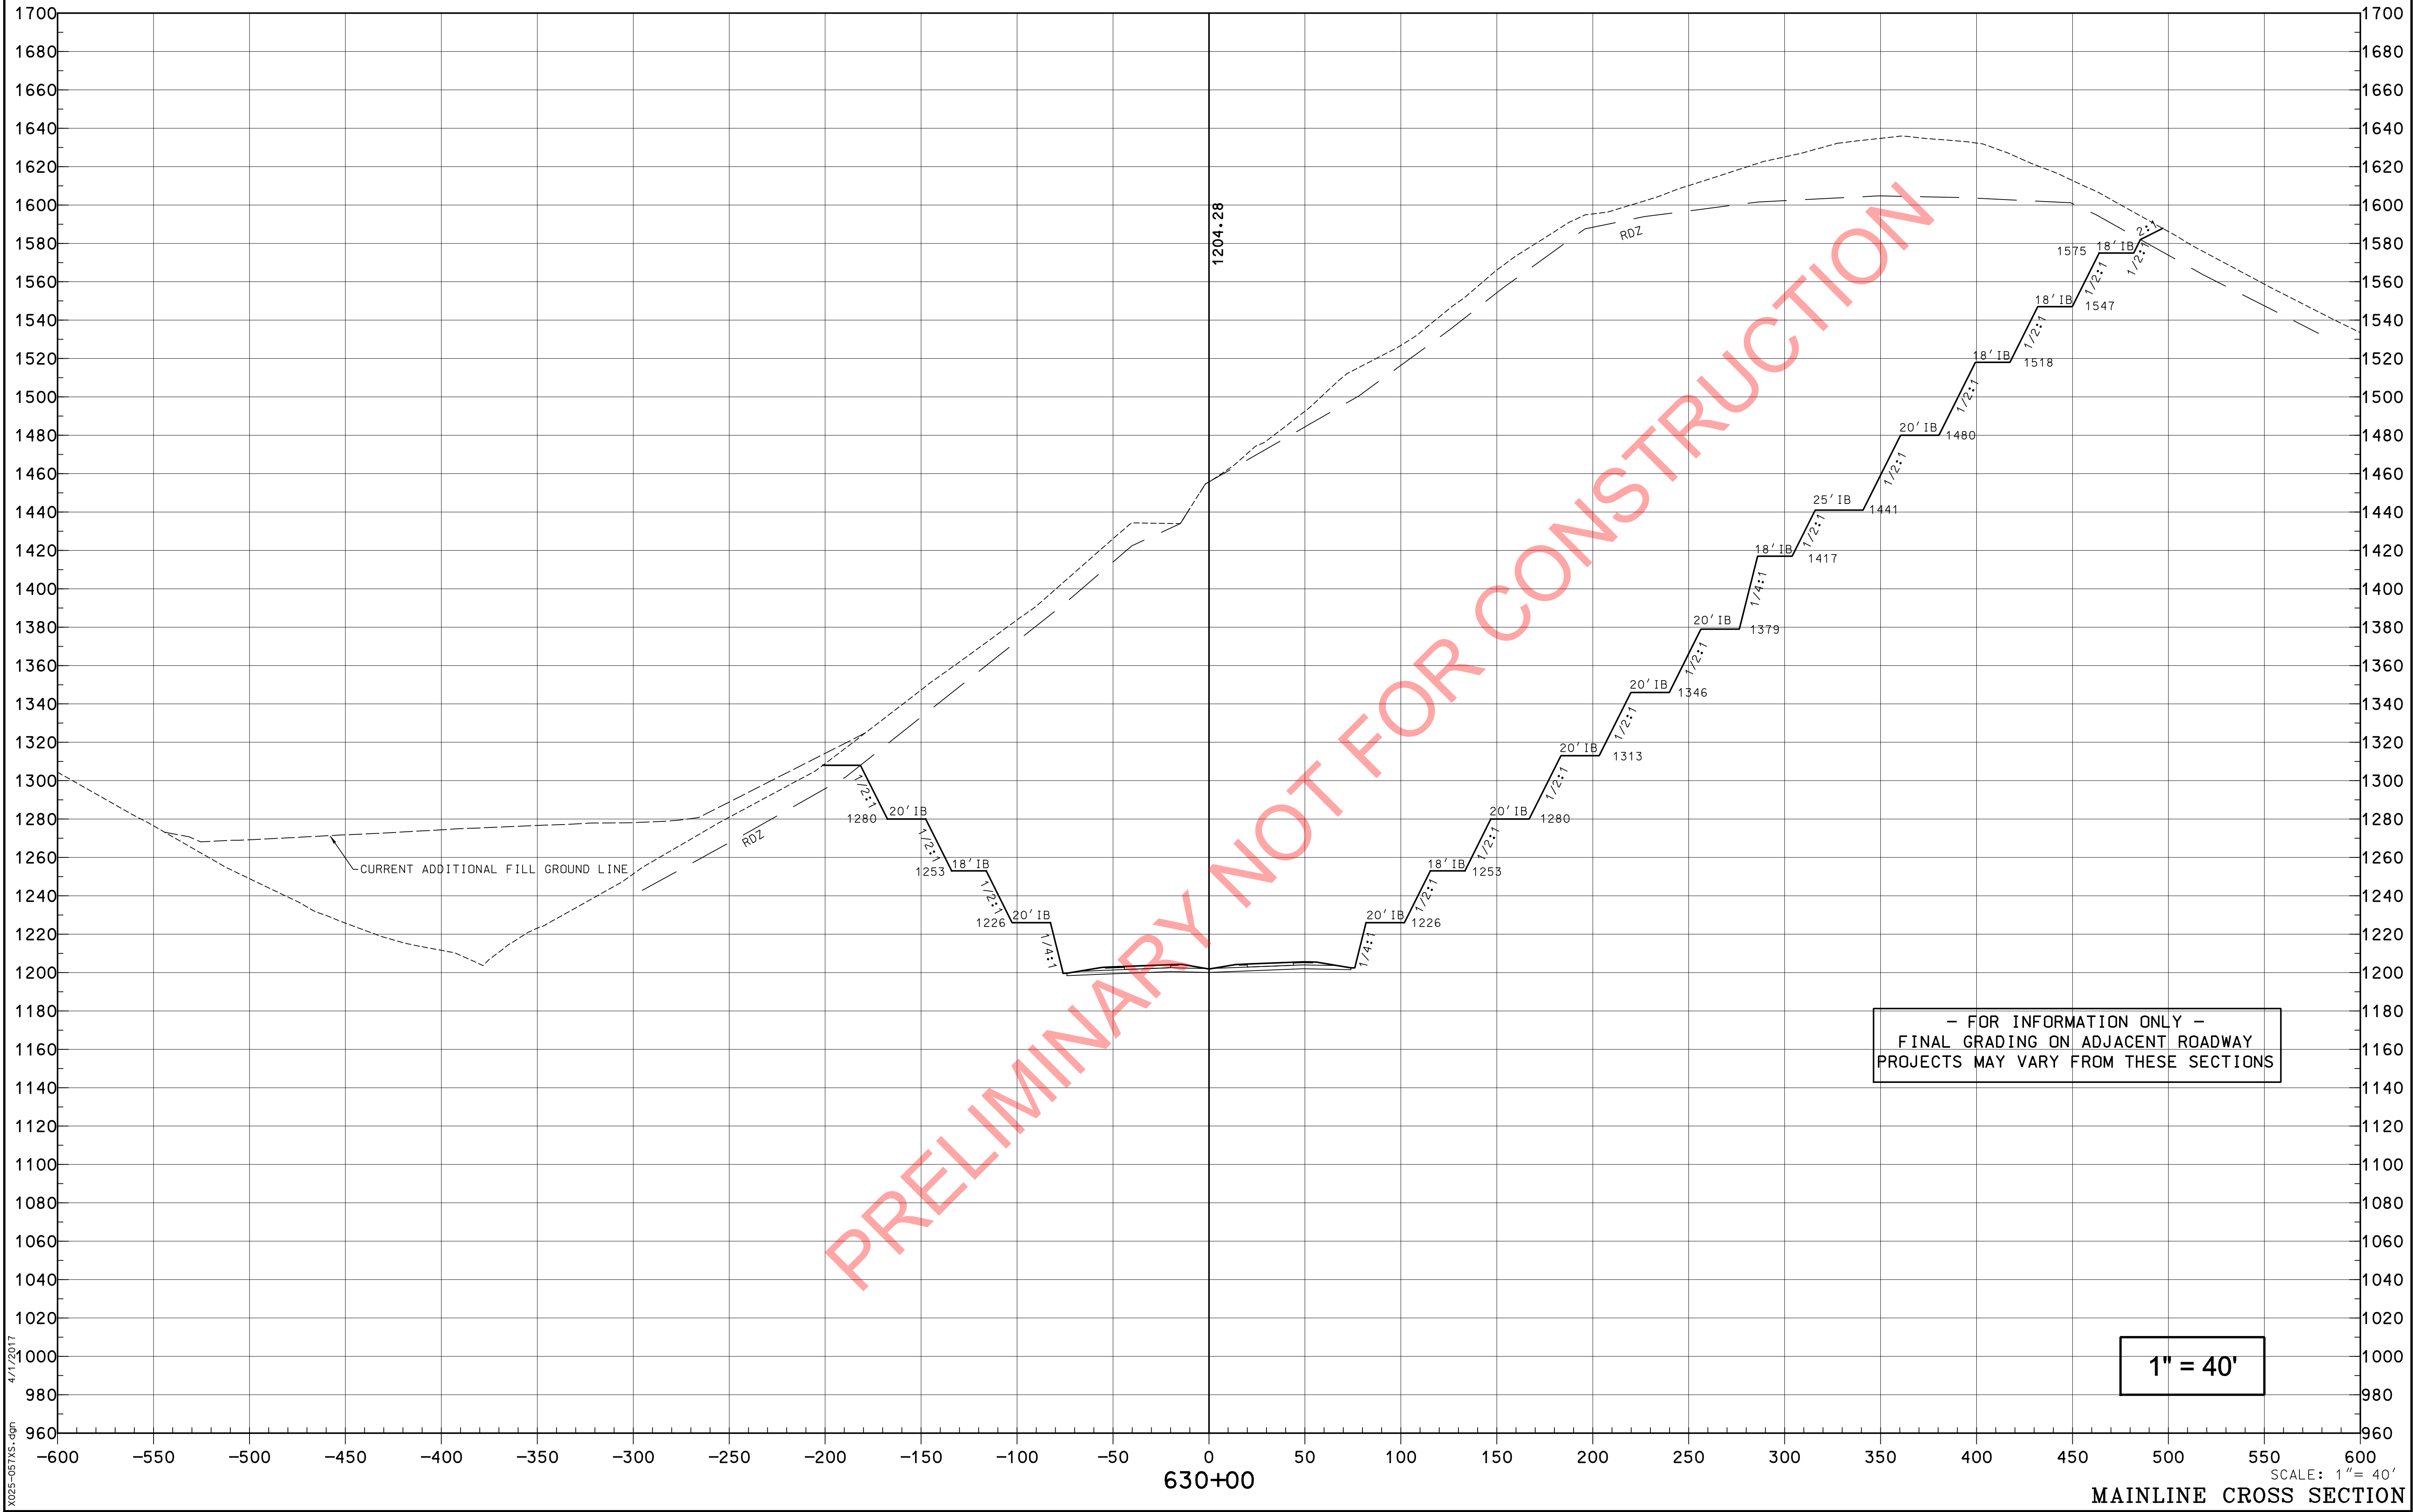

PREPARED BY _____ DATE _____
CHECKED BY _____ DATE _____
APPROVED BY _____ DATE _____


Cell Library: PEC-3D.CEL
Cell Name: PIKEPL

6-93
FORM NO. 2m

4/1/2017
X025-057X5.dgn

SCALE: 1" = 40'
MAINLINE CROSS SECTION


COUNTY OF	ITEM NO.	SHEET NO.
PIKE	12-263.64	X54

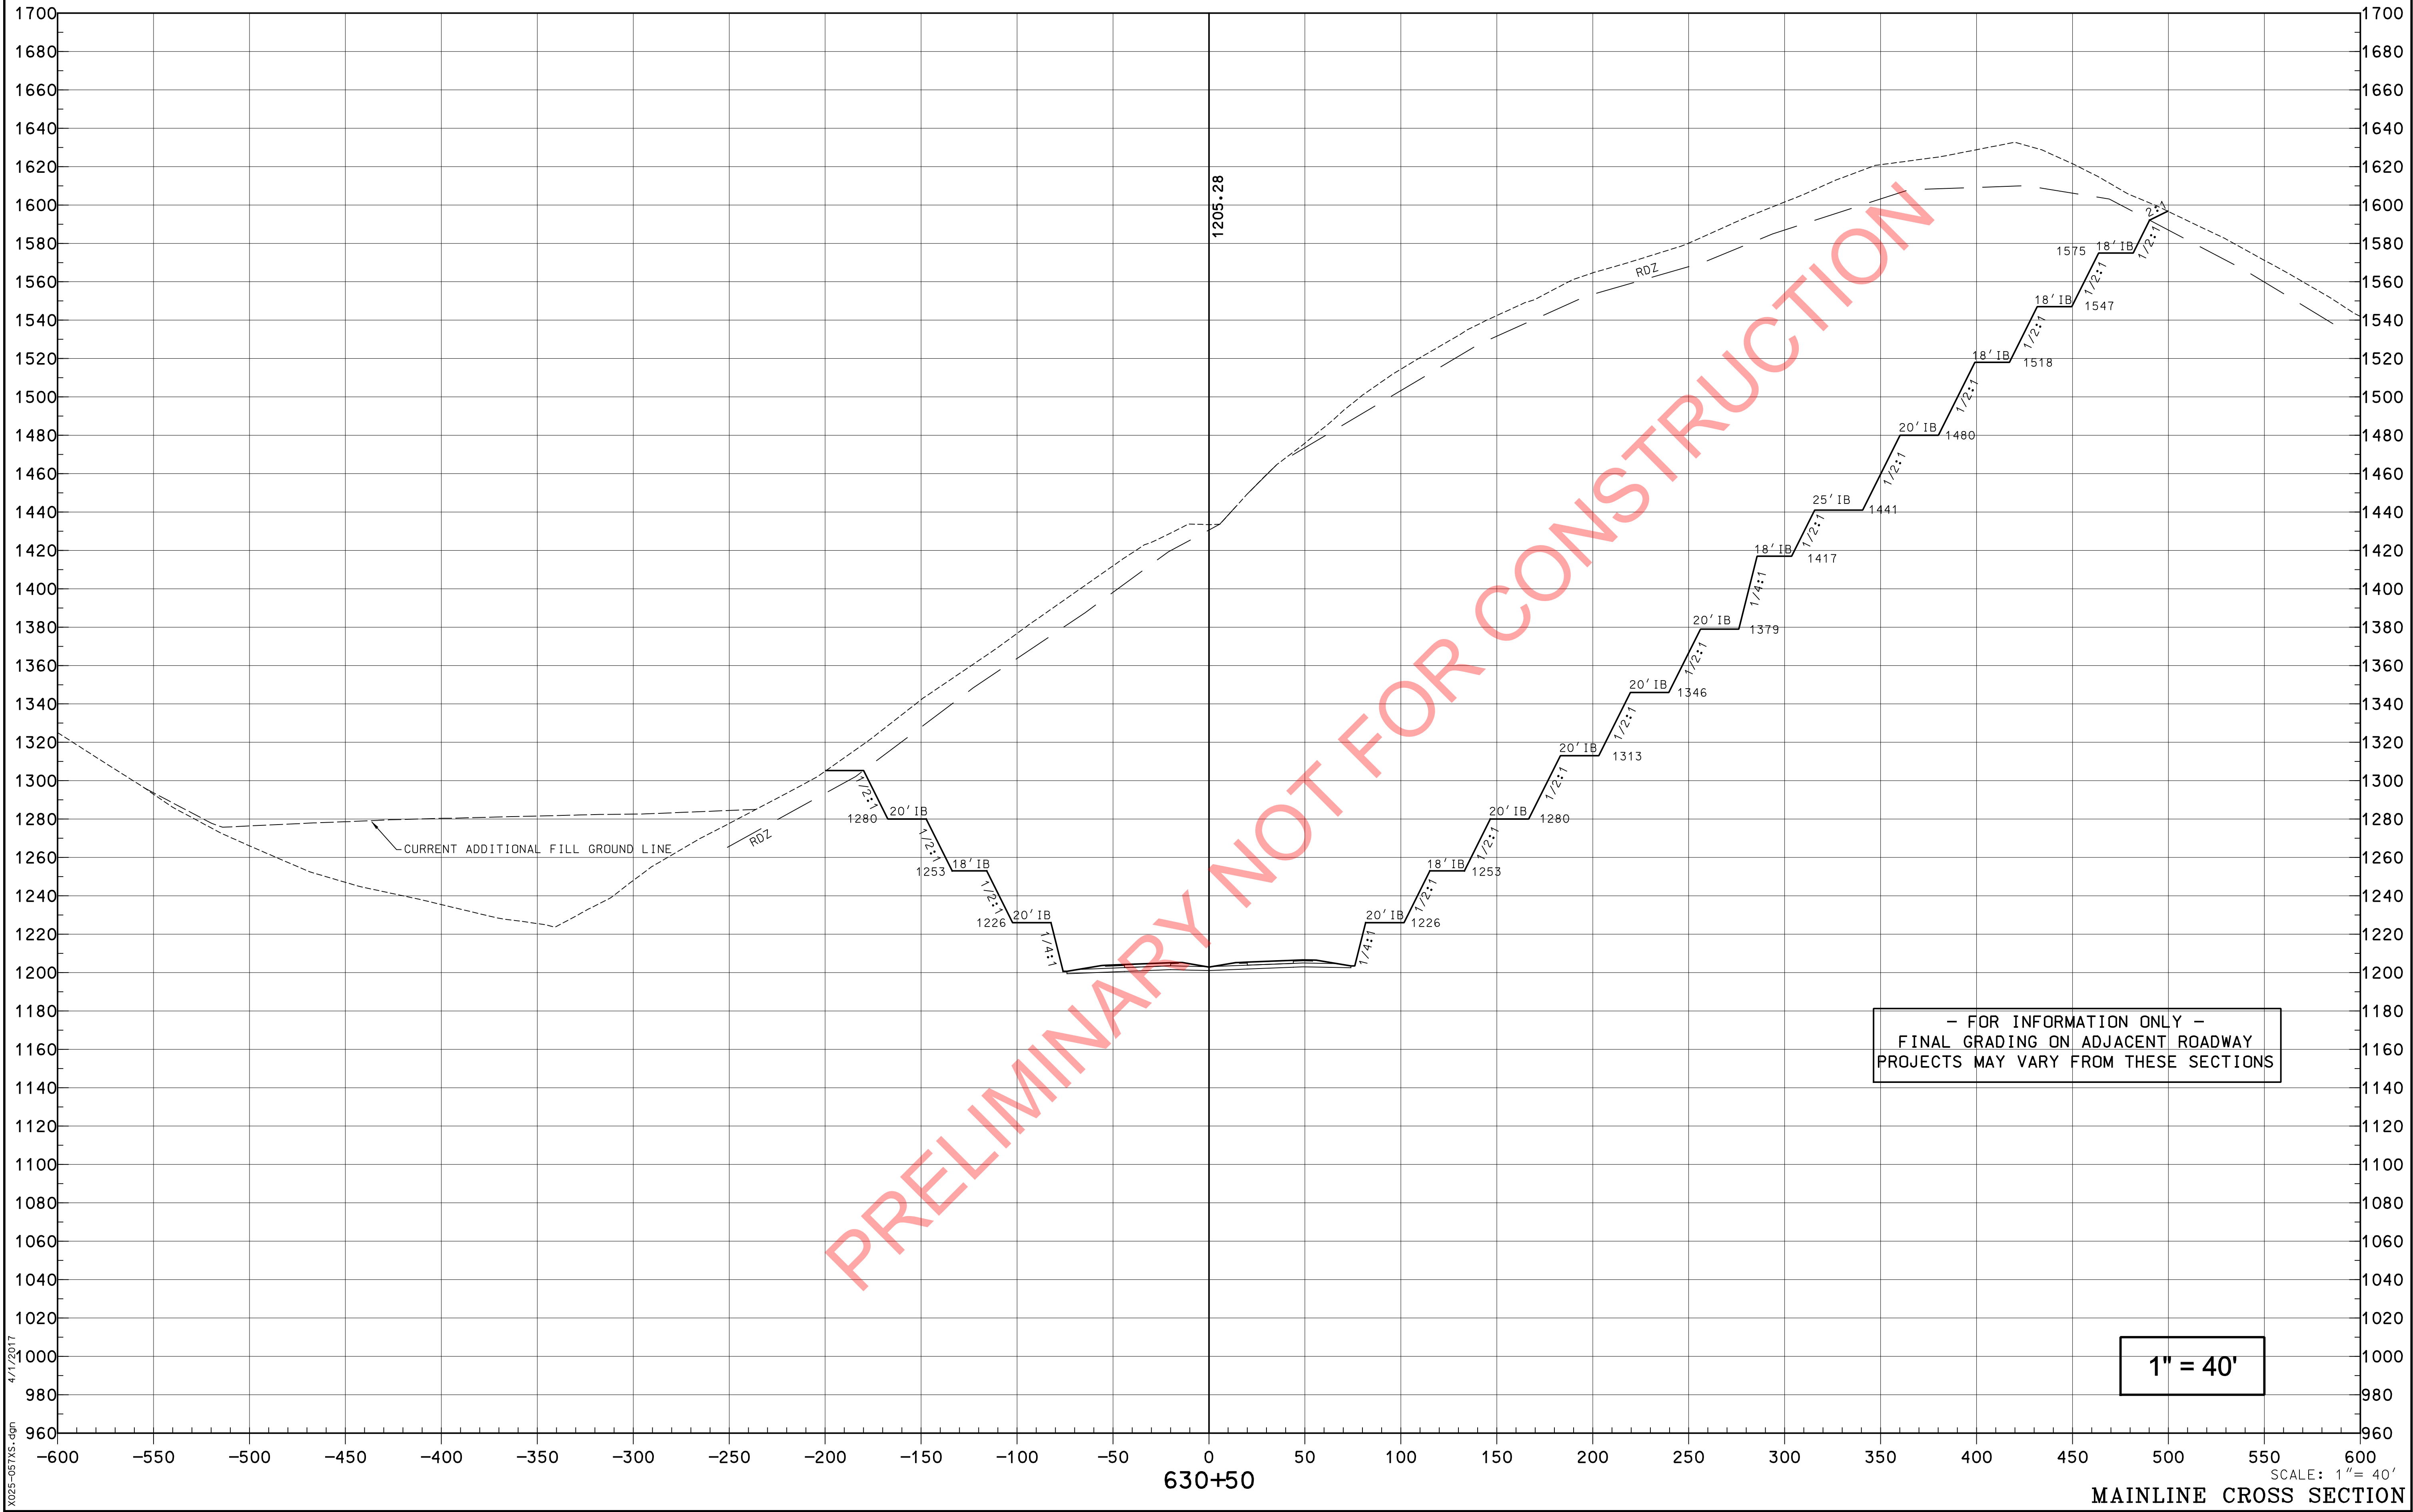

PREPARED BY	DATE
CHECKED BY	DATE
APPROVED BY	DATE

Cell Library: PEC-3D.CEL
Cell Name: PIKEPL

COUNTY OF	ITEM NO.	SHEET NO.
PIKE	12-263.64	X57


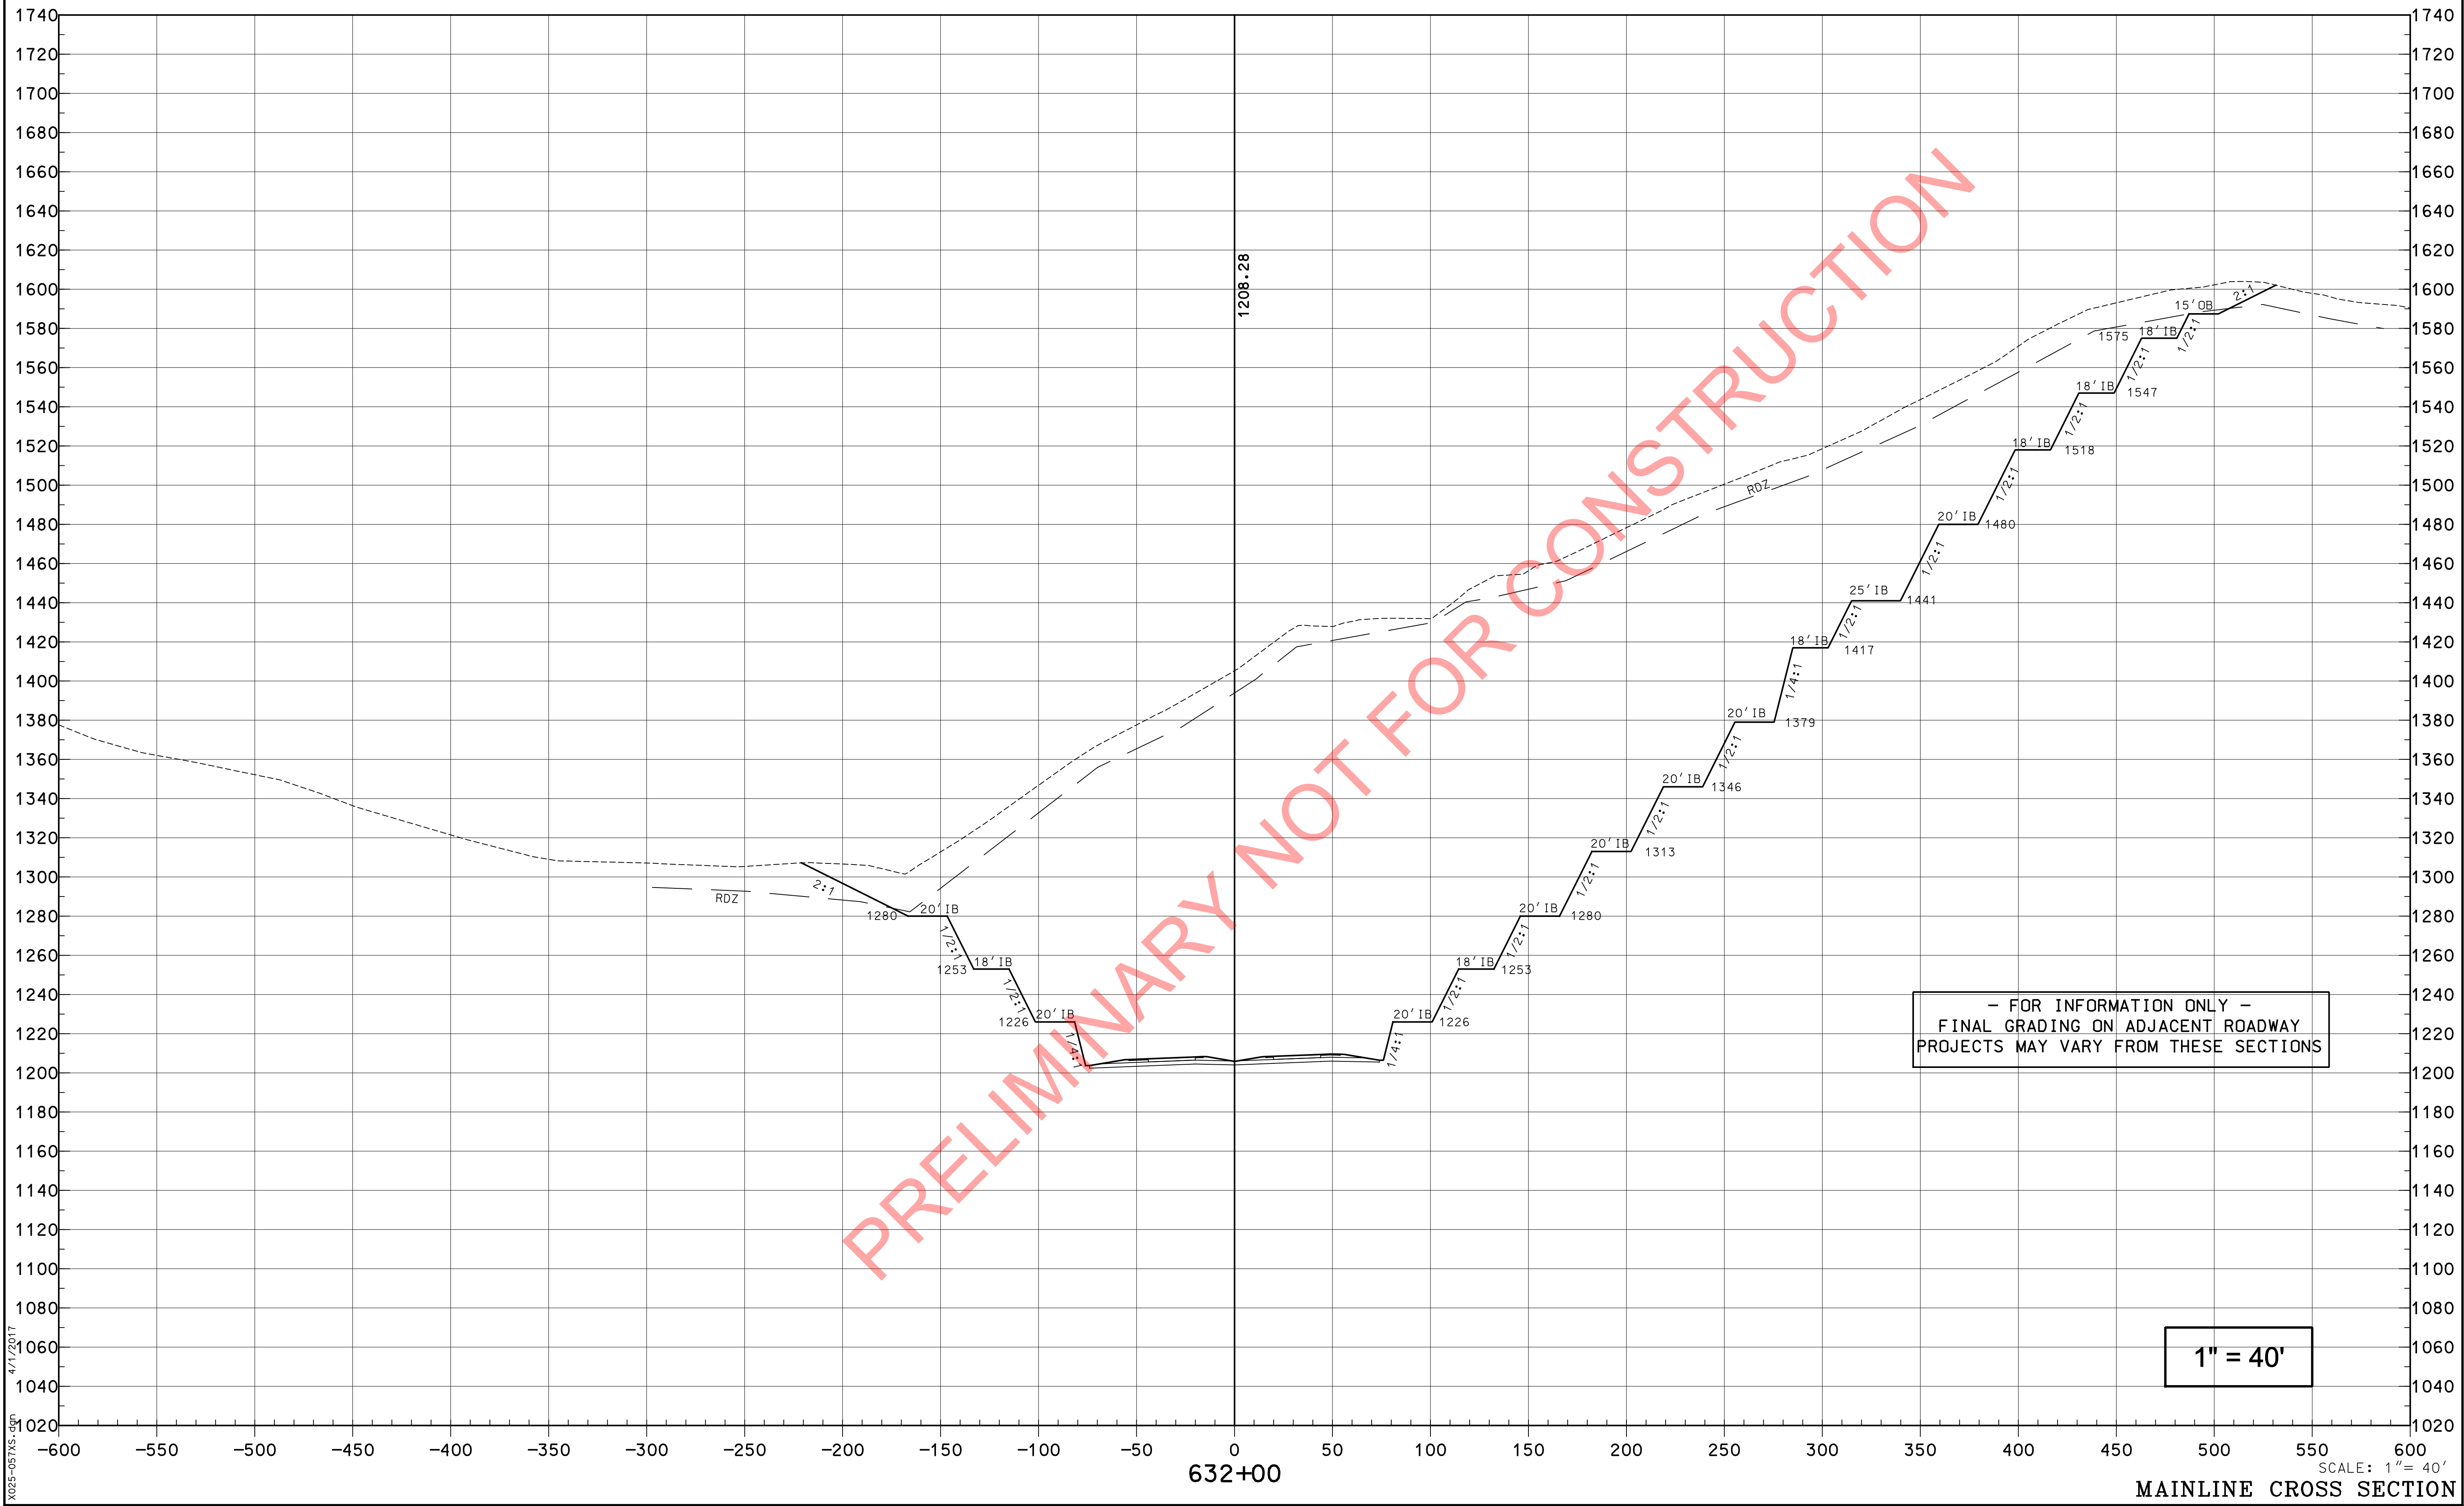


PREPARED BY _____ DATE _____
CHECKED BY _____ DATE _____
APPROVED BY _____ DATE _____

Cell Library: PEC-3D.CEL
Cell Name: PIKEPL

6-93
FORM NO. 2m

COUNTY OF	ITEM NO.	SHEET NO.
PIKE	12-263.63	X58

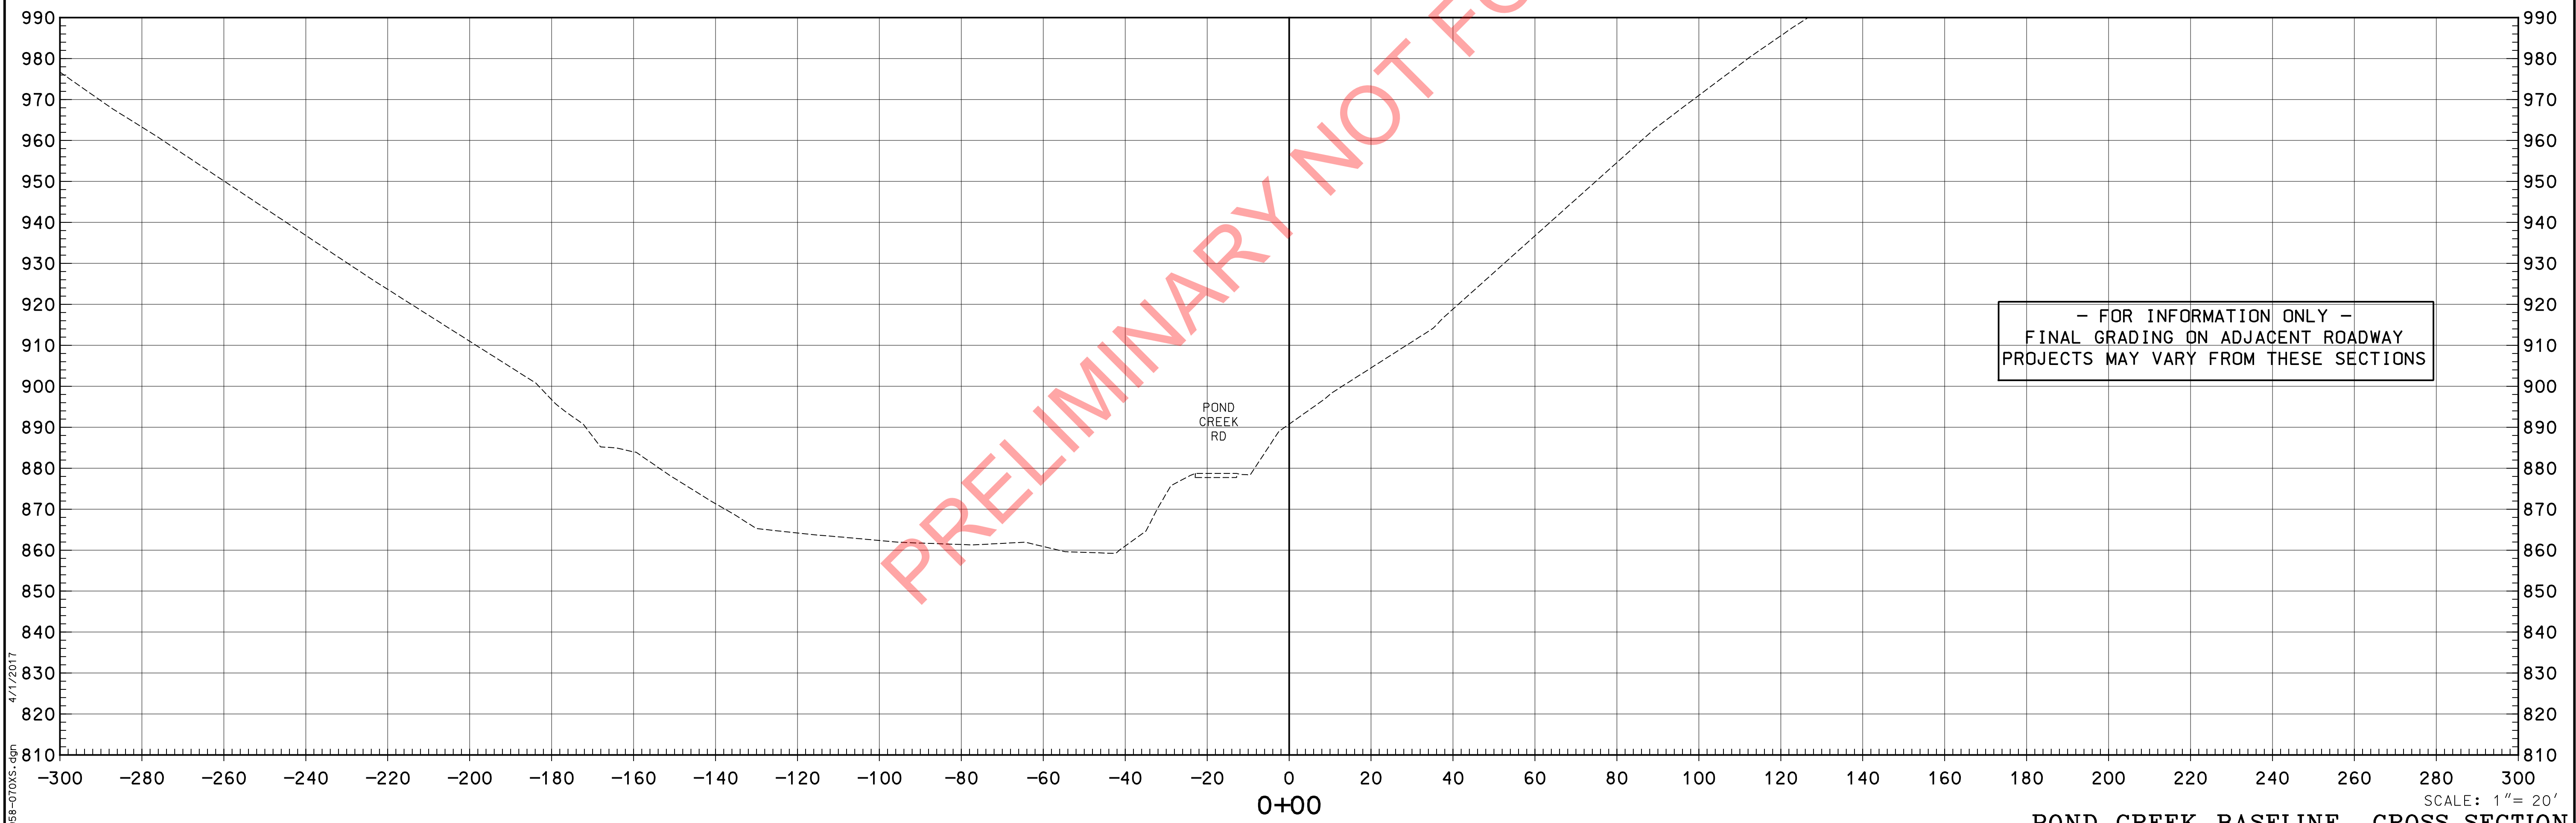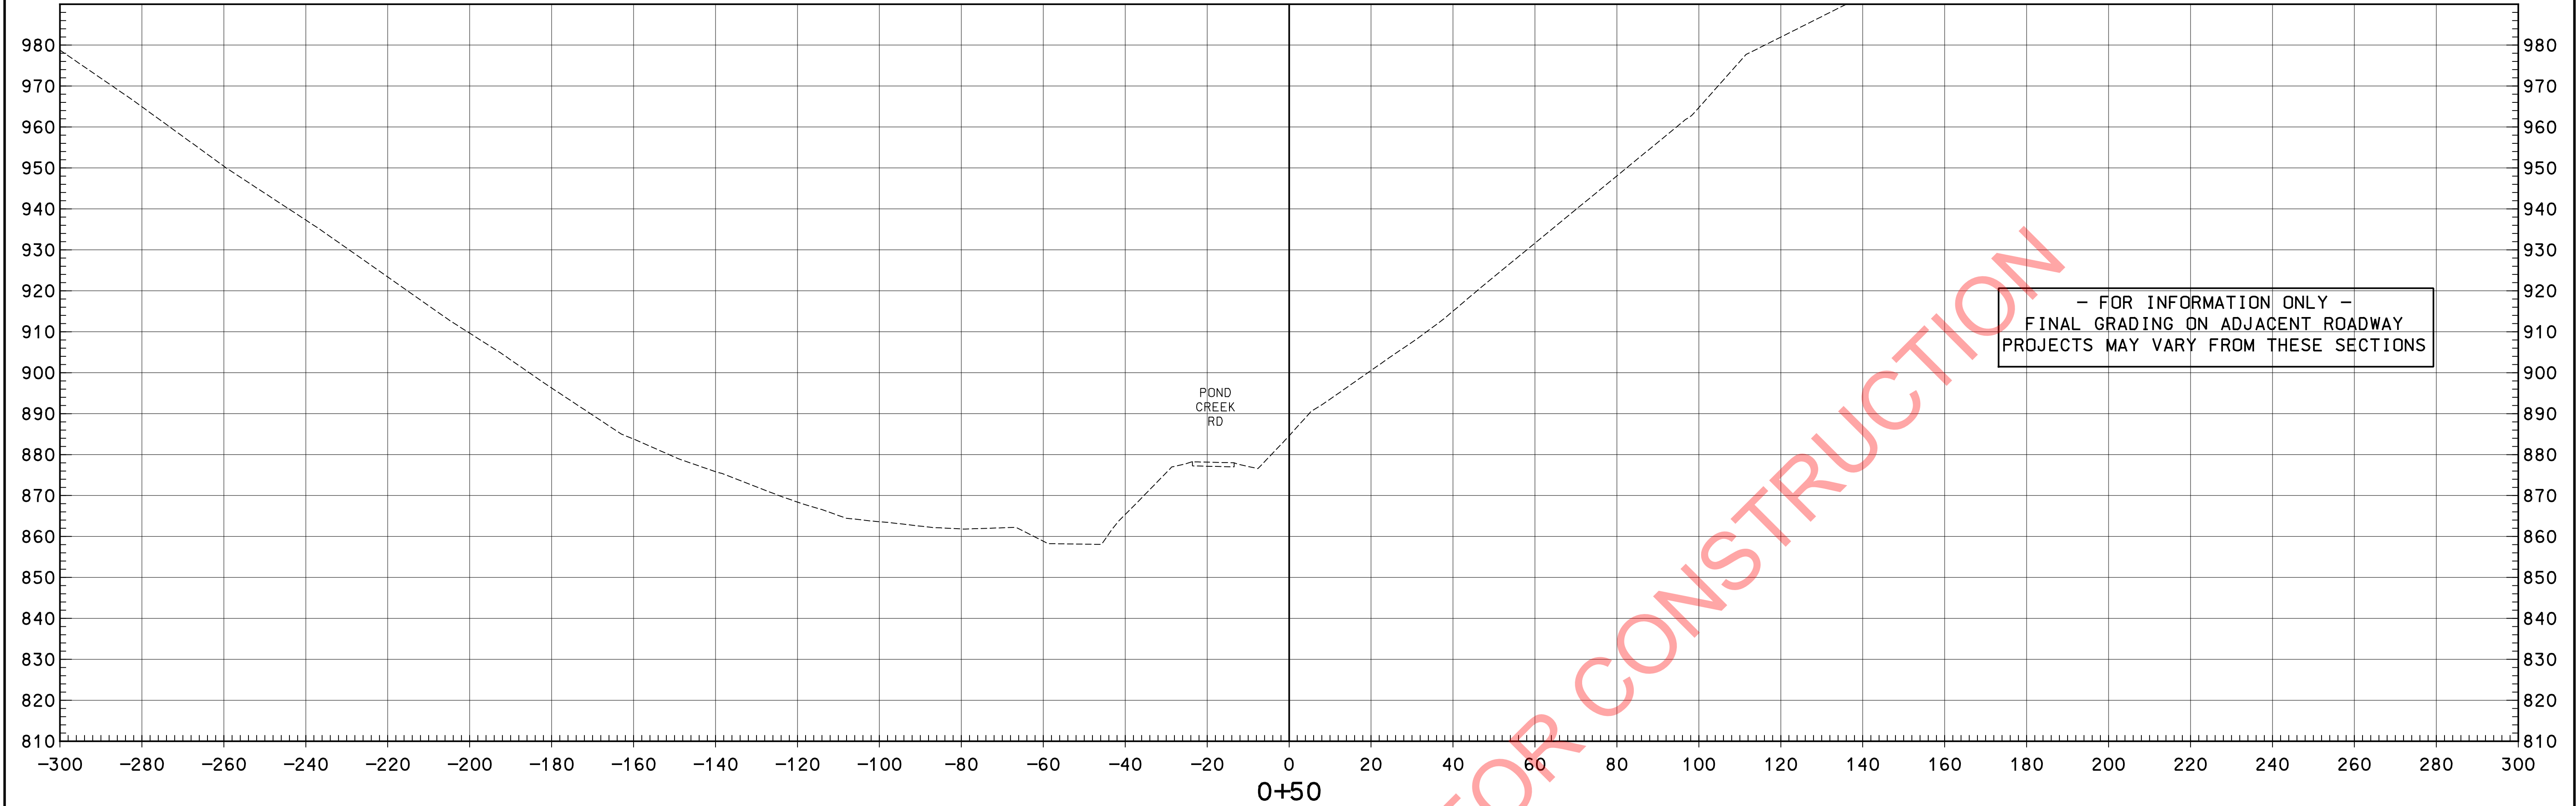

POND CREEK BASELINE CROSS SECTION

SCALE: 1" = 20'

PREPARED BY _____ DATE _____
CHECKED BY _____ DATE _____
APPROVED BY _____ DATE _____



Cell Library: PEC-3D.CEL
Cell Name: PIKEPL

6-93
FORM NO. 2m

4/1/2017

X058-070X5.dgn

COUNTY OF	ITEM NO.	SHEET NO.
PIKE	12-263.63	X59

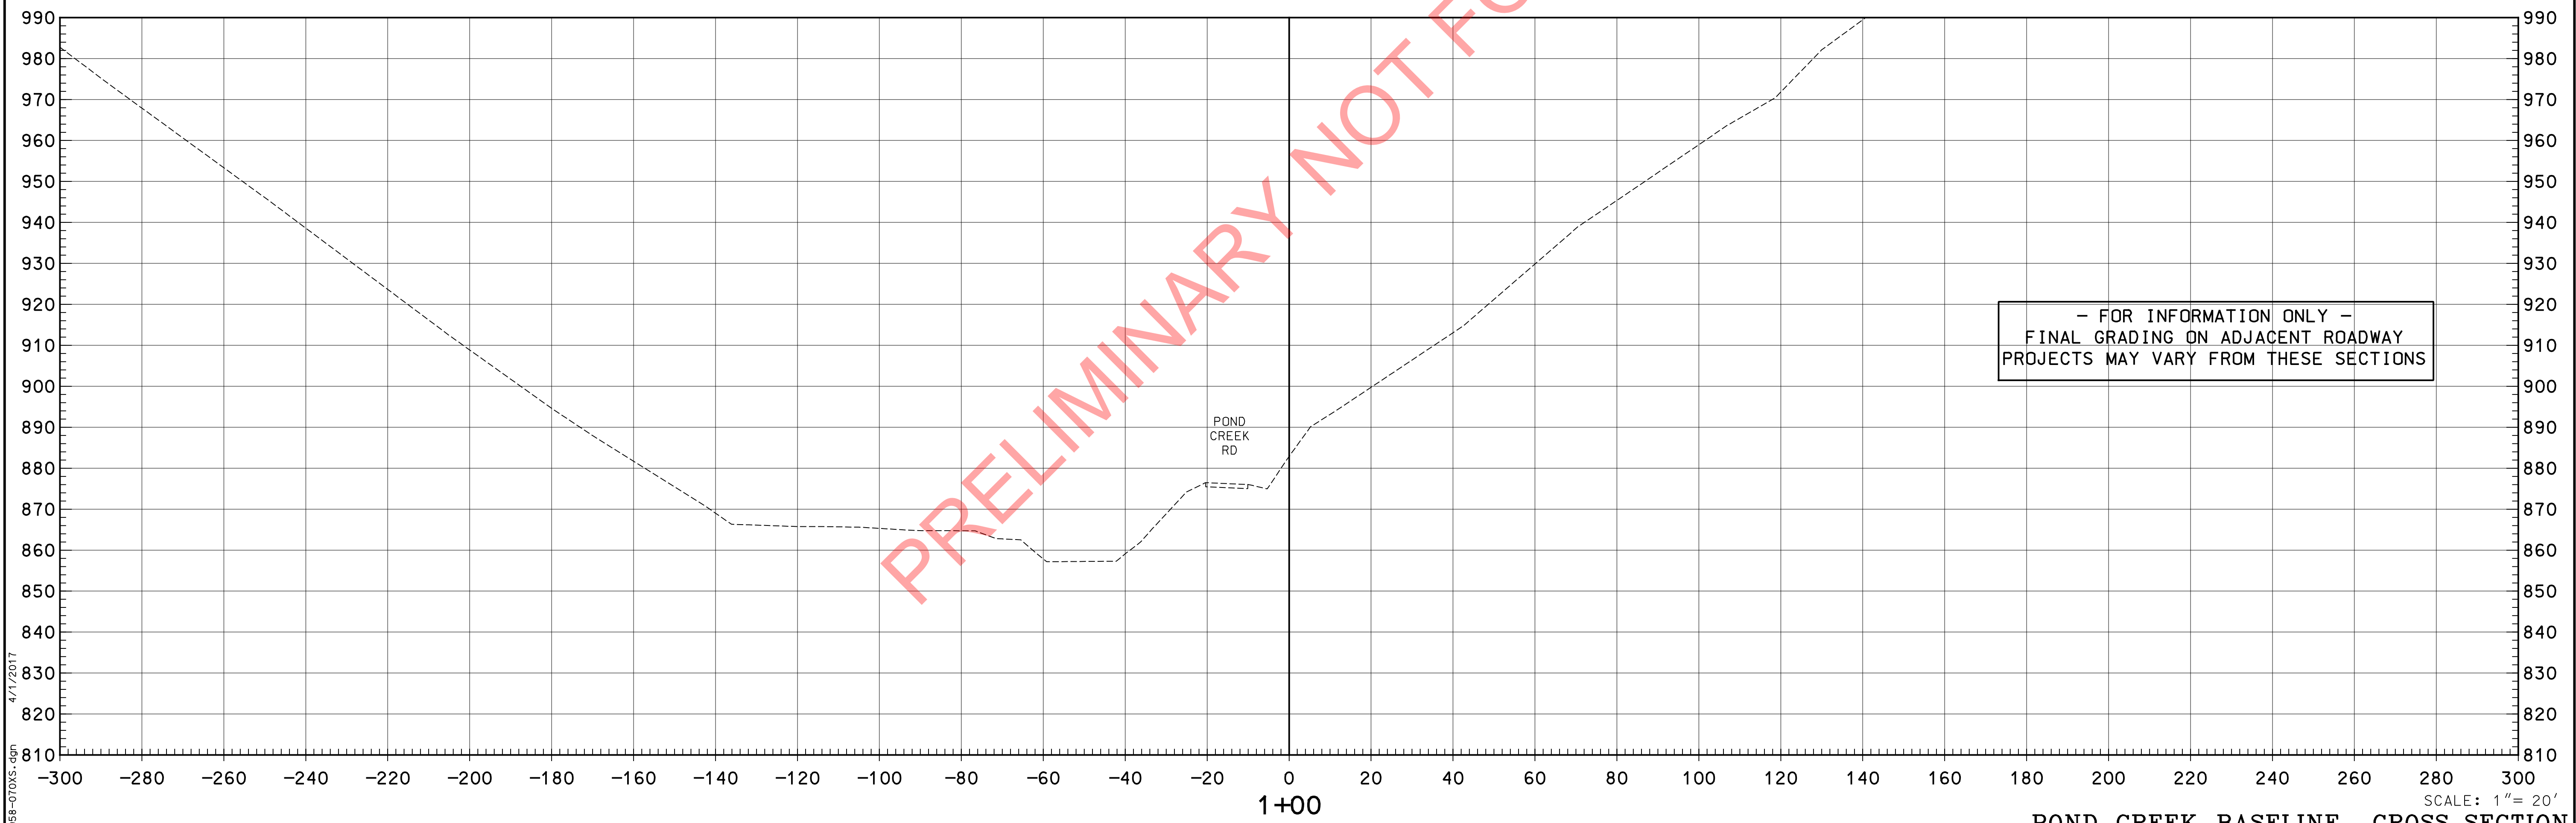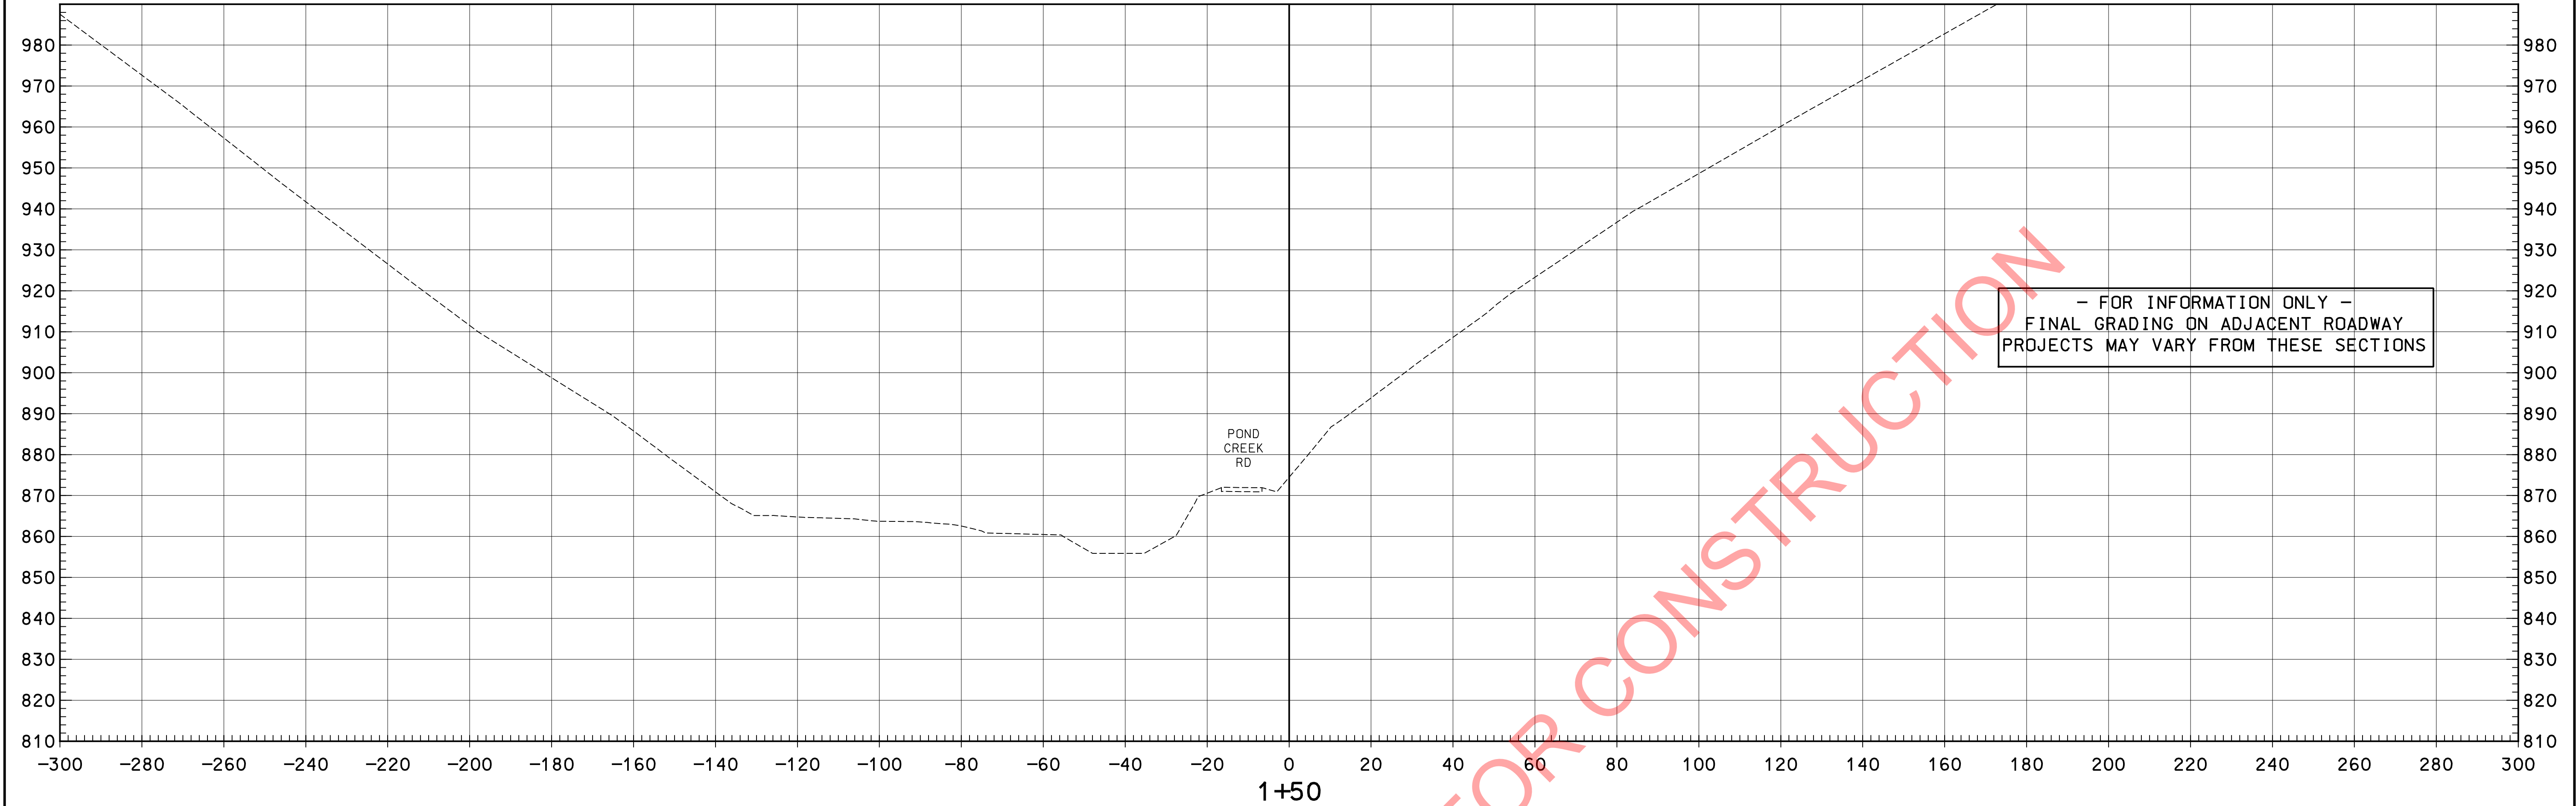



POND CREEK BASELINE CROSS SECTION

6-93
FORM NO. 2m

Cell Library: PEC-3D.CEL
Cell Name: PKEPL

PREPARED BY _____ DATE _____
CHECKED BY _____ DATE _____
APPROVED BY _____ DATE _____

COUNTY OF	ITEM NO.	SHEET NO.
PIKE	12-263.63	X60

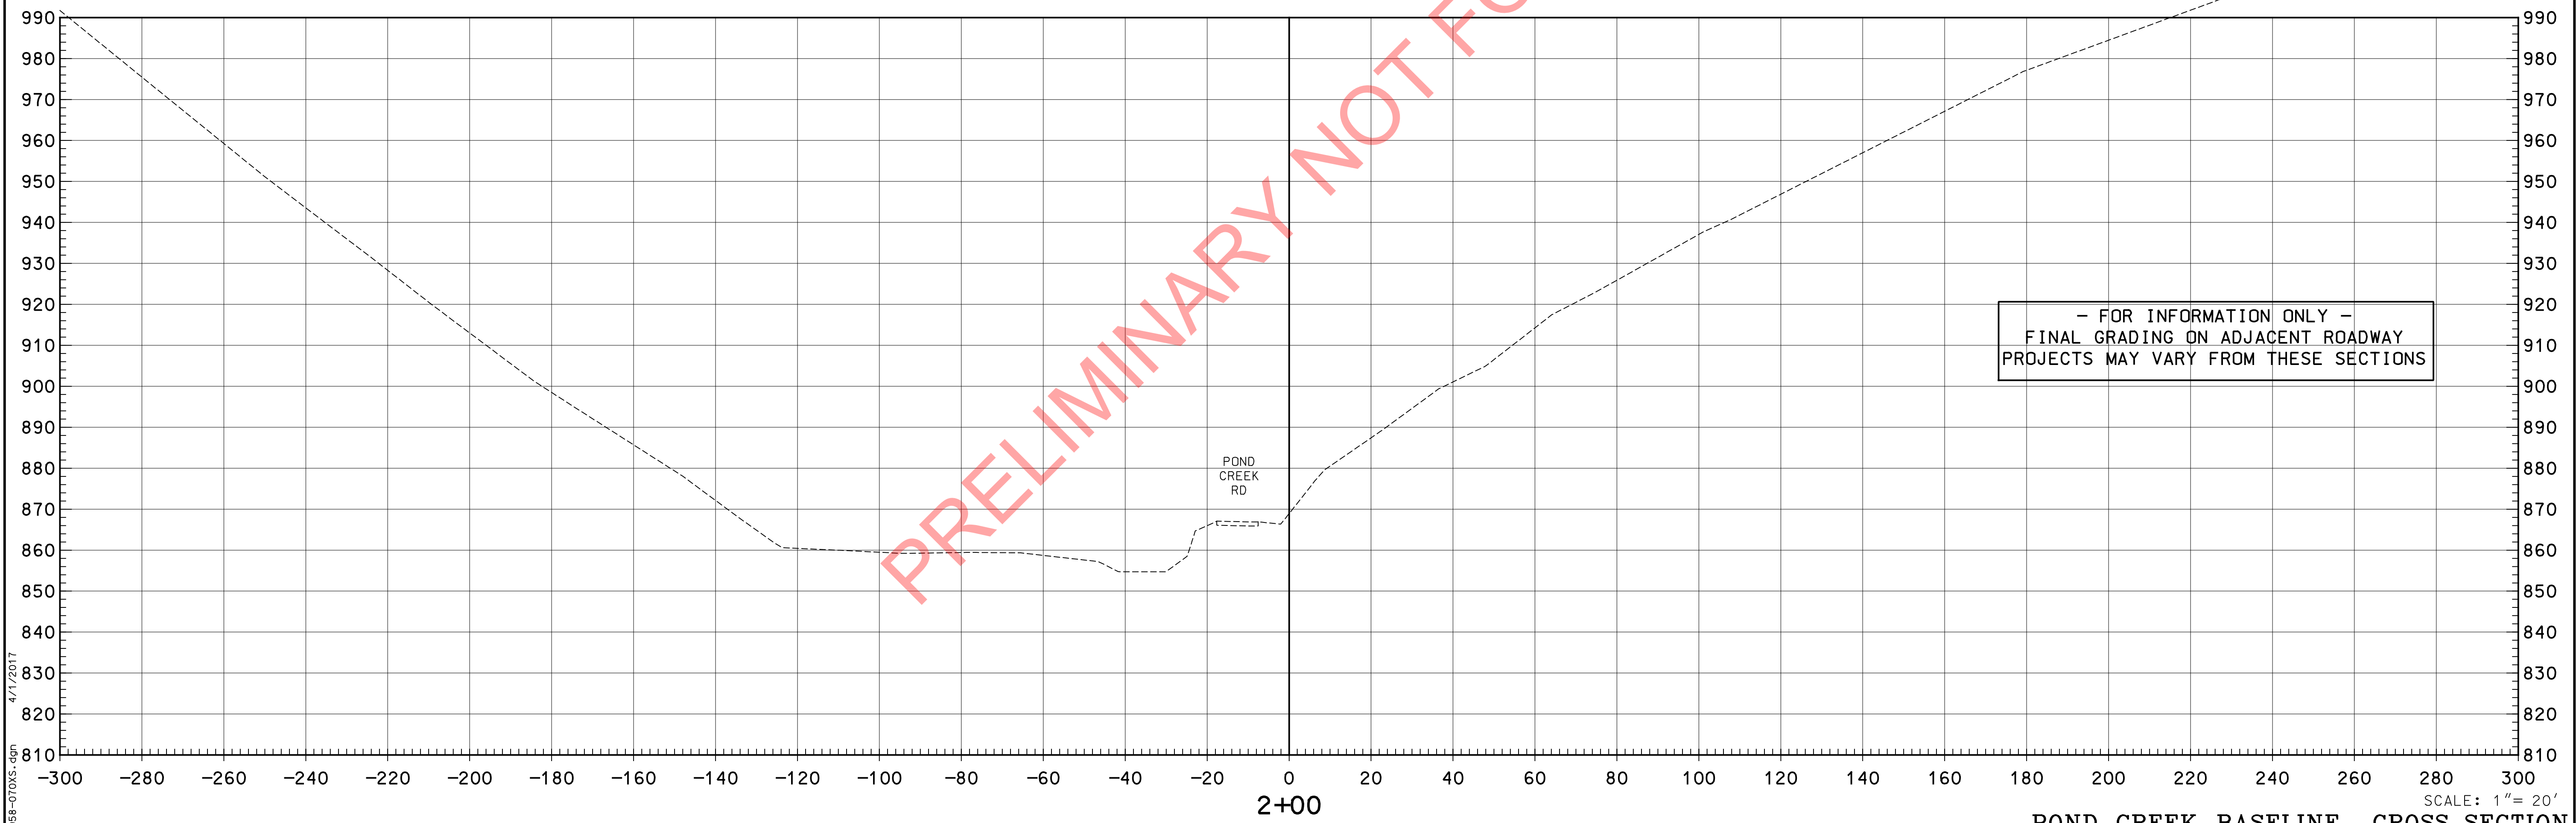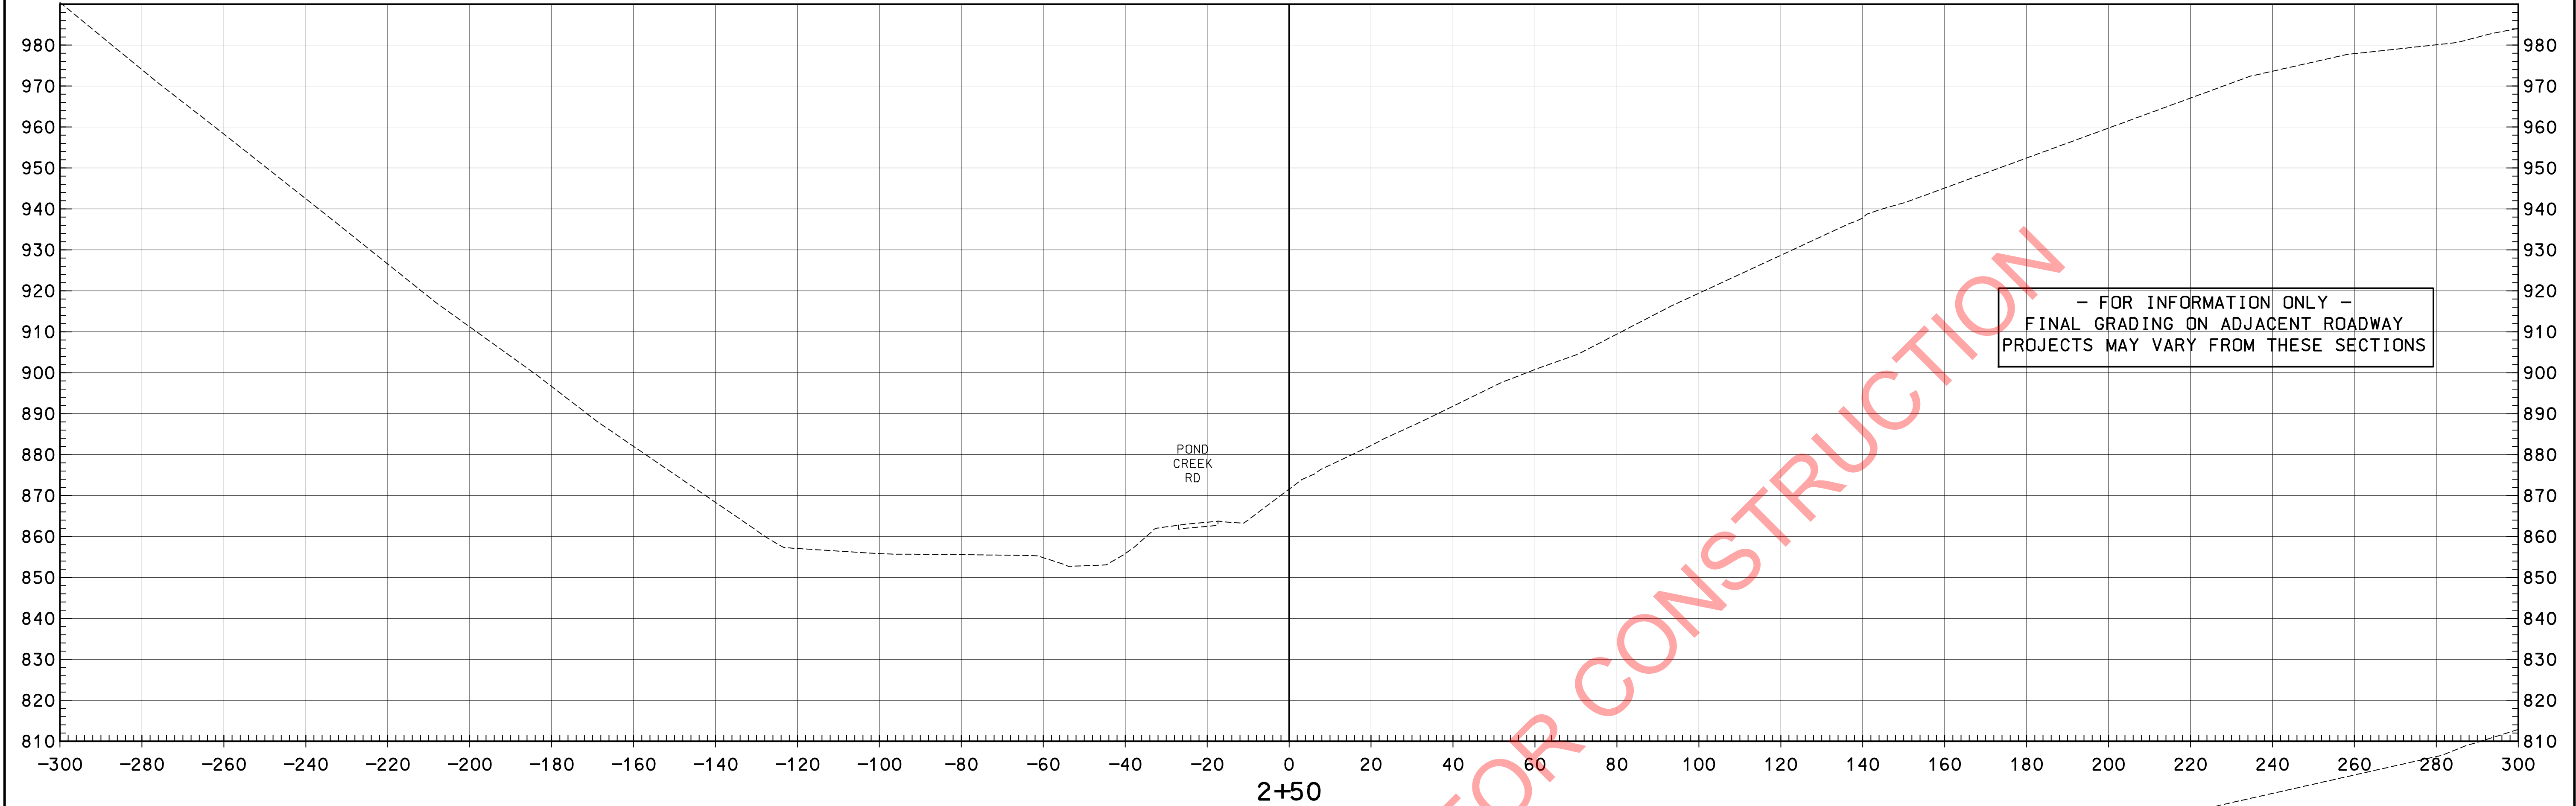

SCALE: 1" = 20'
POND CREEK BASELINE CROSS SECTION

PREPARED BY _____ DATE _____
CHECKED BY _____ DATE _____
APPROVED BY _____ DATE _____



Cell Library: PEC-3D.CEL
Cell Name: PIKEPL

6-93
FORM NO. 2m

4/1/2017



X058-070XS.dgn

COUNTY OF	ITEM NO.	SHEET NO.
PIKE	12-263.63	X61

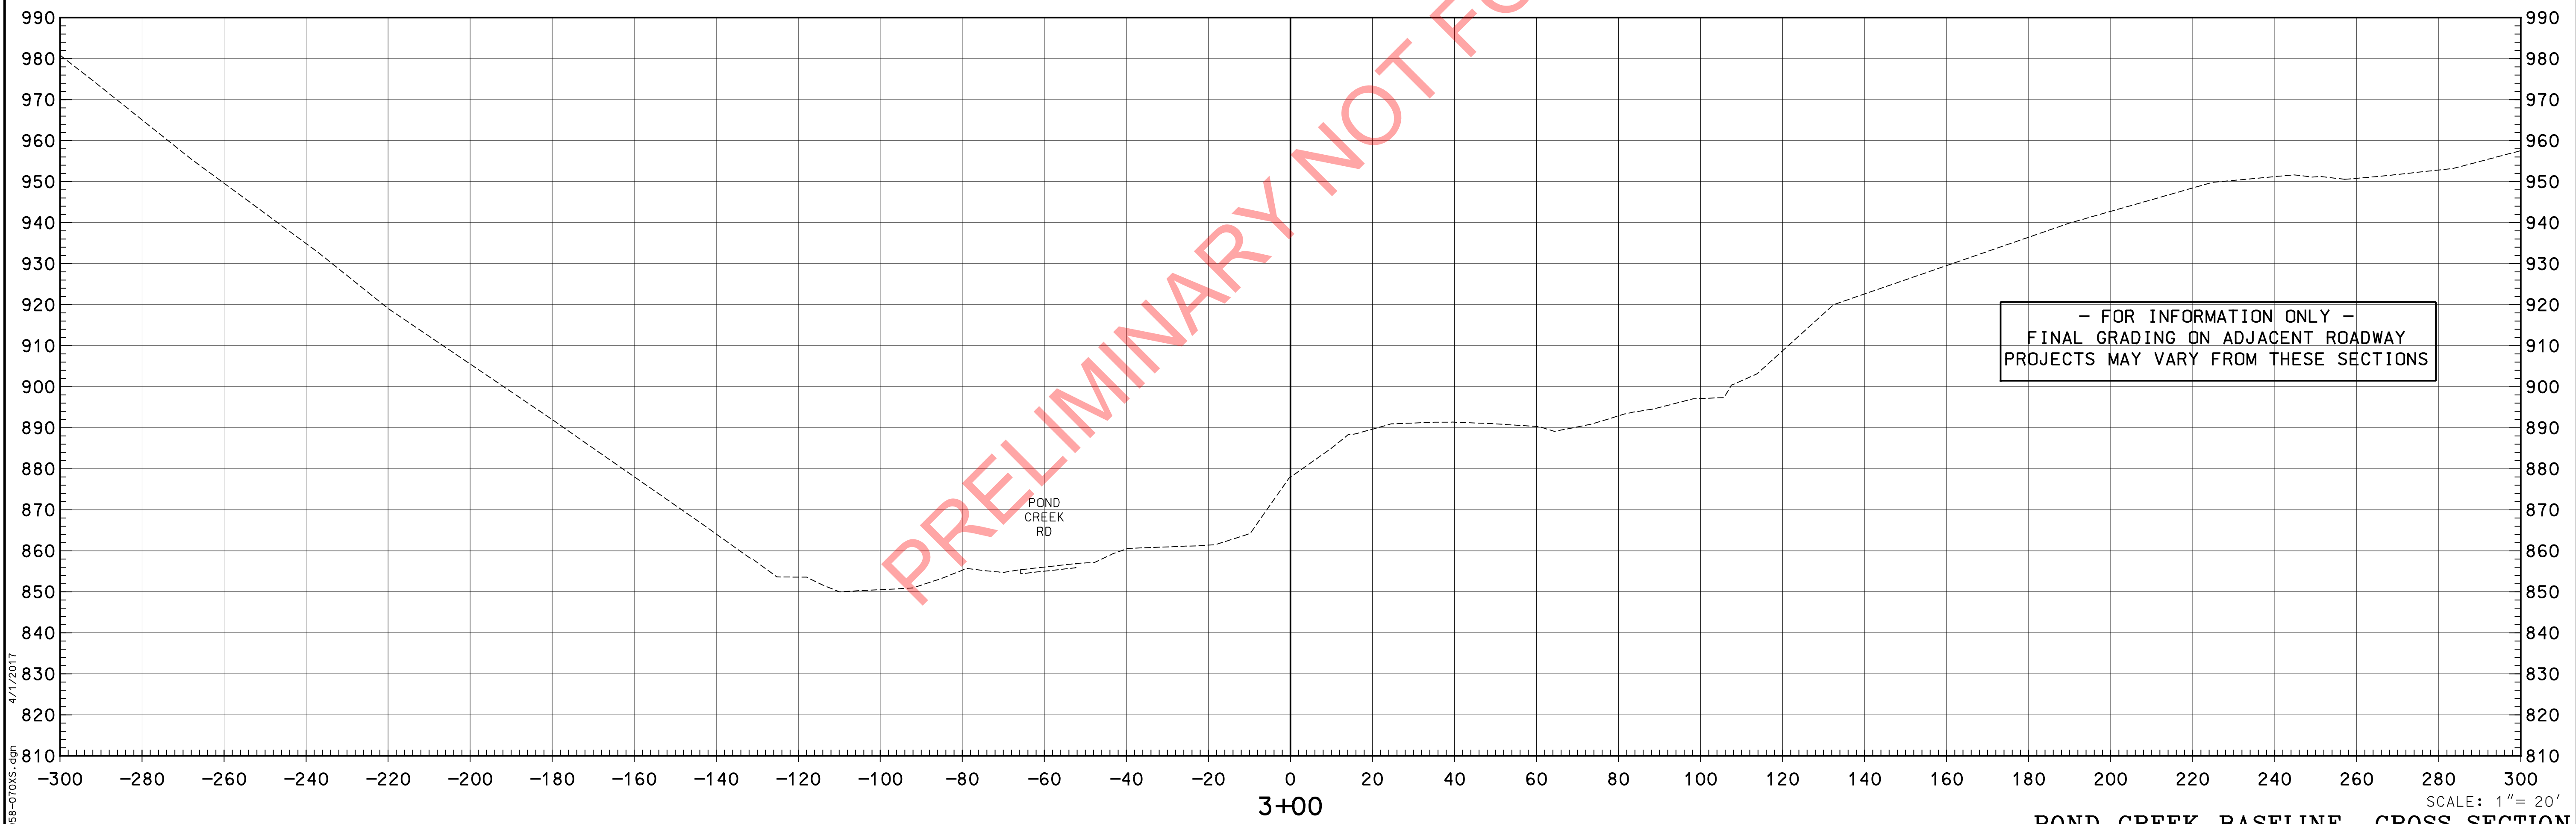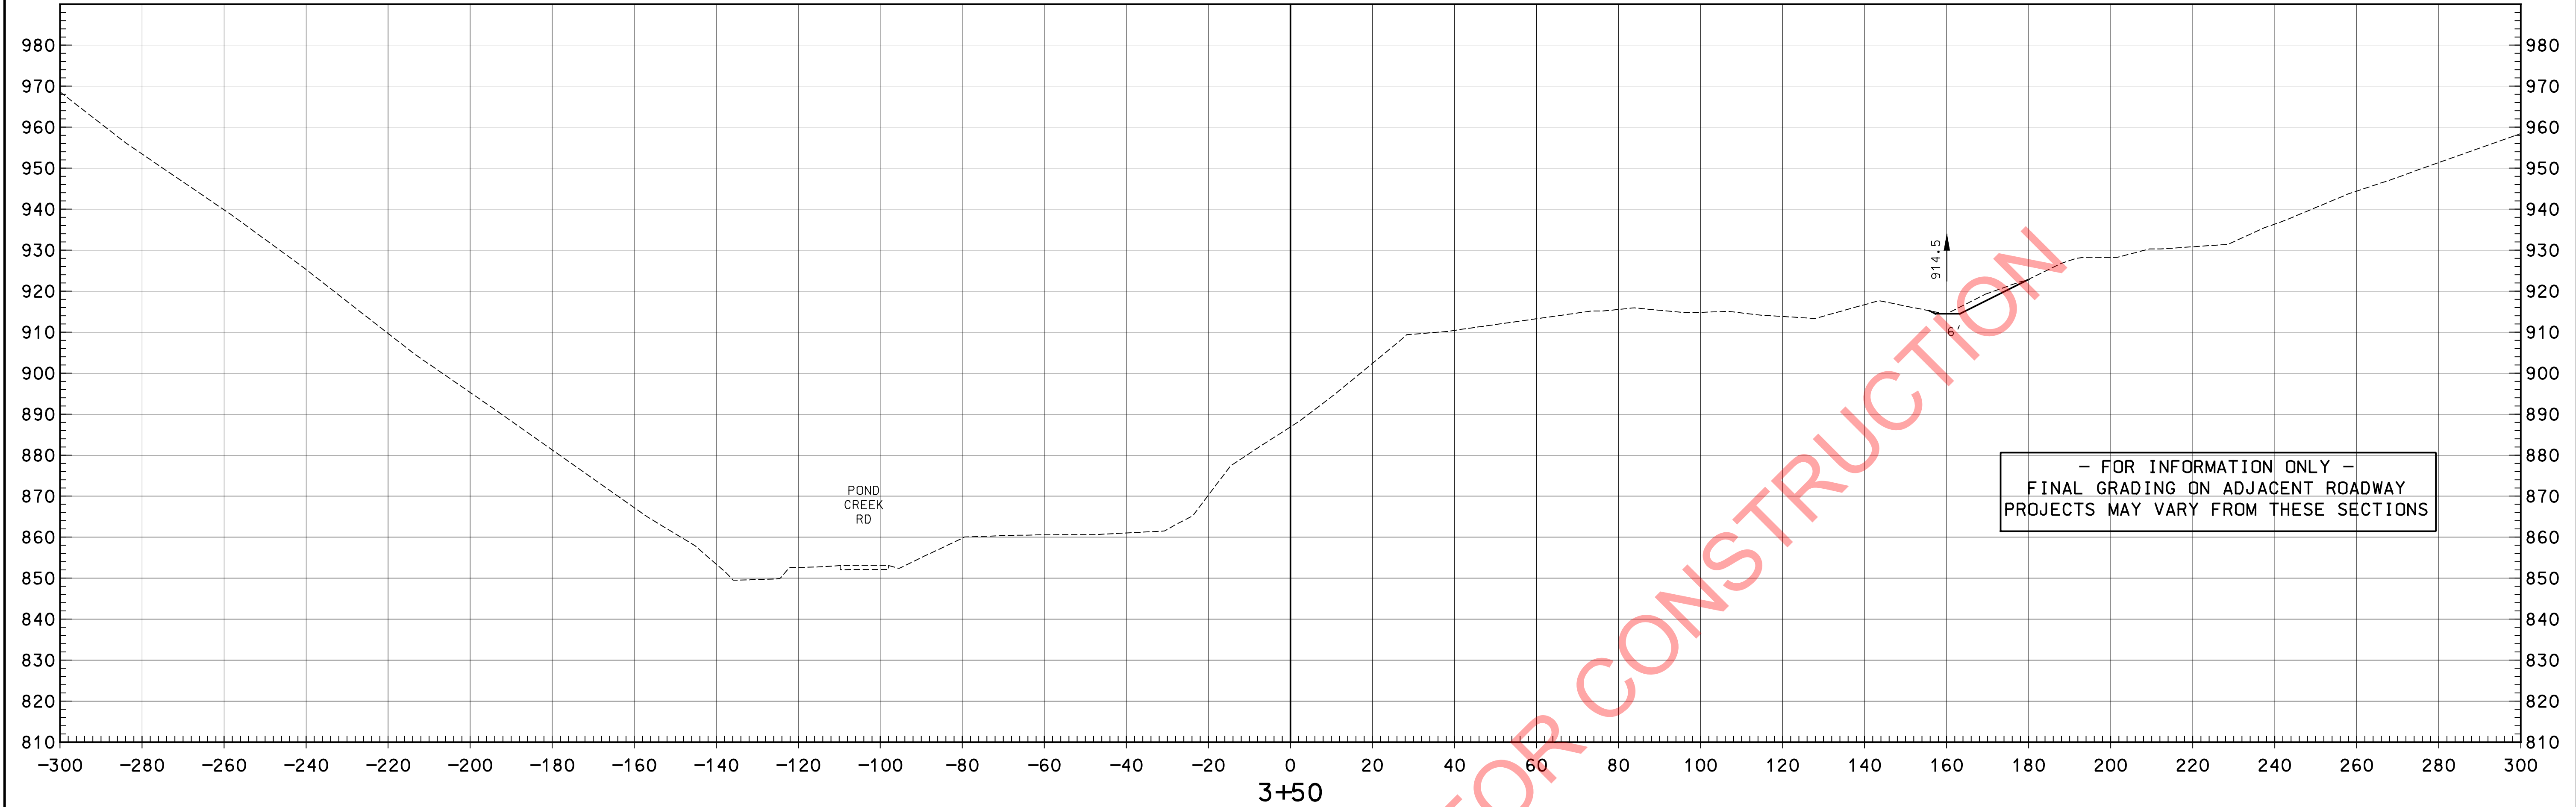

PREPARED BY	_____	DATE	_____
CHECKED BY	_____	DATE	_____
APPROVED BY	_____	DATE	_____



COUNTY OF	ITEM NO.	SHEET NO.
PIKE	12-263.63	X62

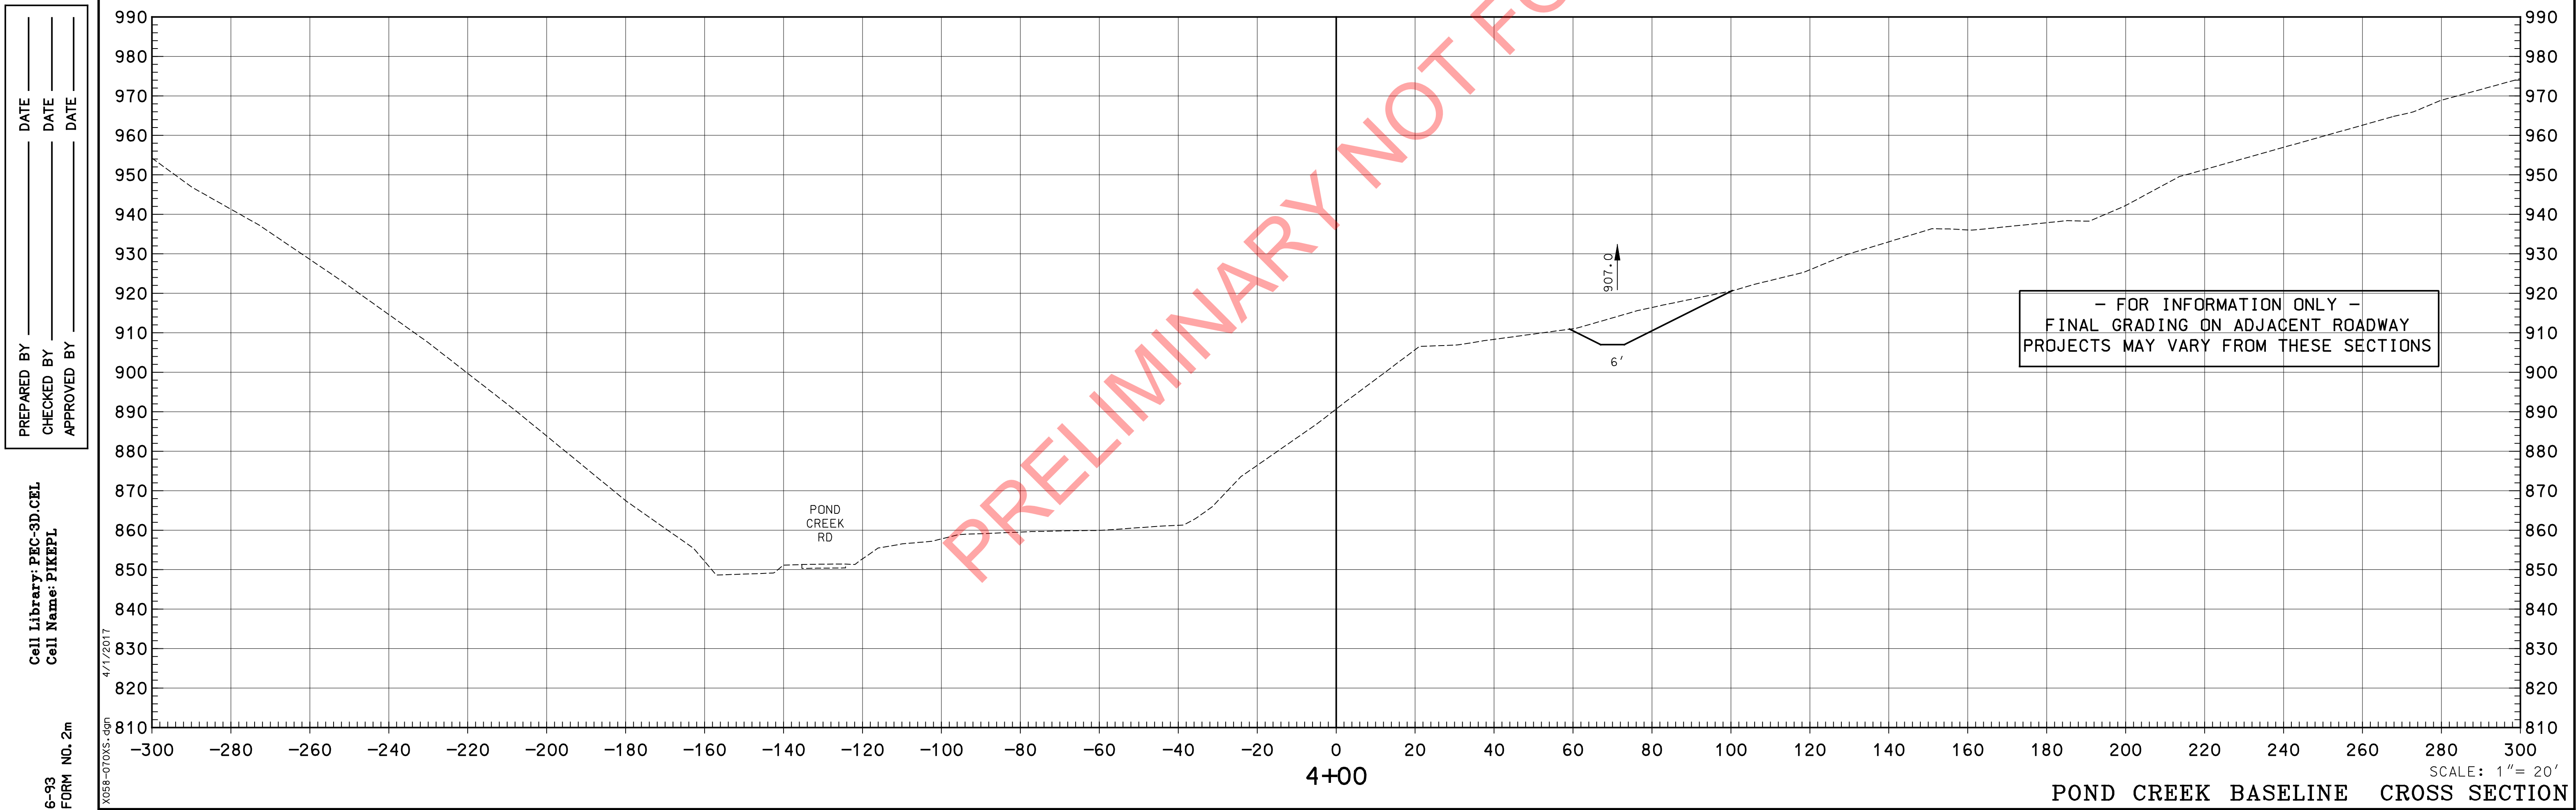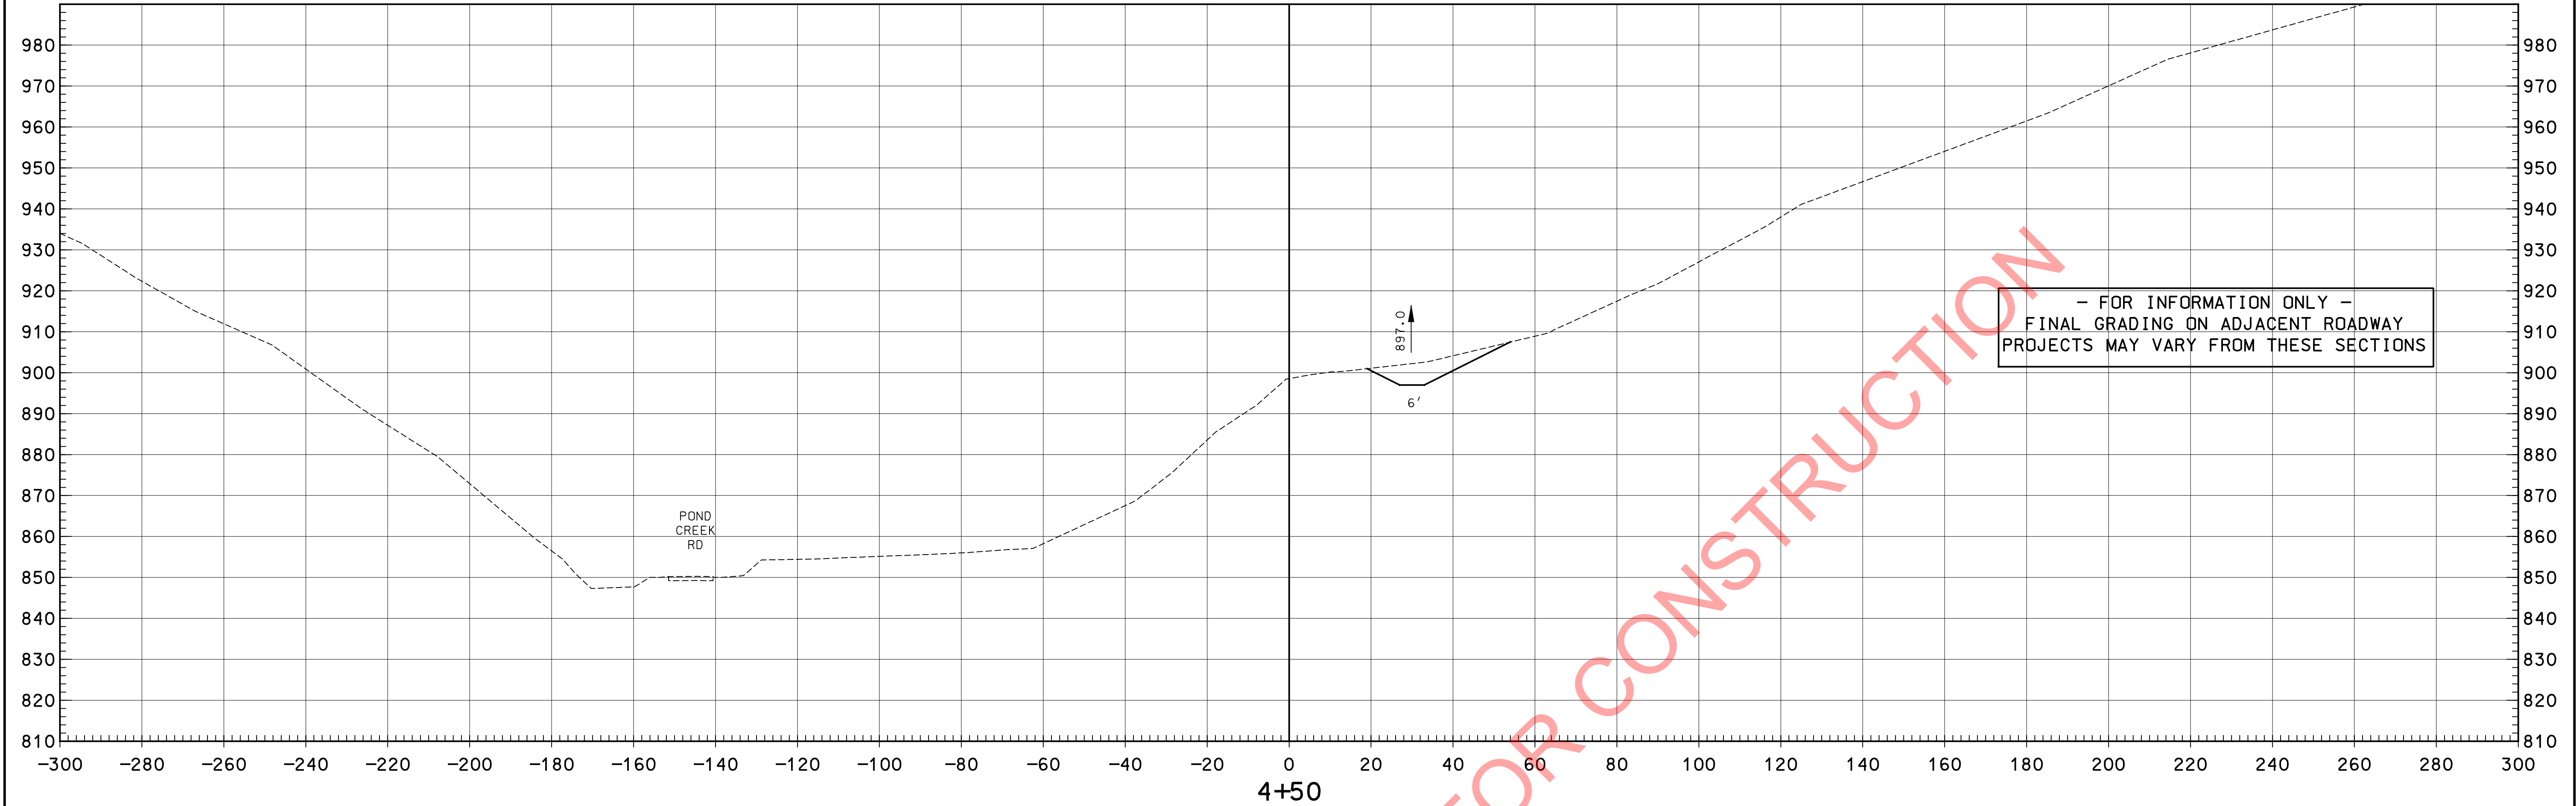

PREPARED BY	_____	DATE	_____
CHECKED BY	_____	DATE	_____
APPROVED BY	_____	DATE	_____

Cell Library: PEC-3D.CEL
Cell Name: PIKEPL

COUNTY OF	ITEM NO.	SHEET NO.
PIKE	12-263.63	X63

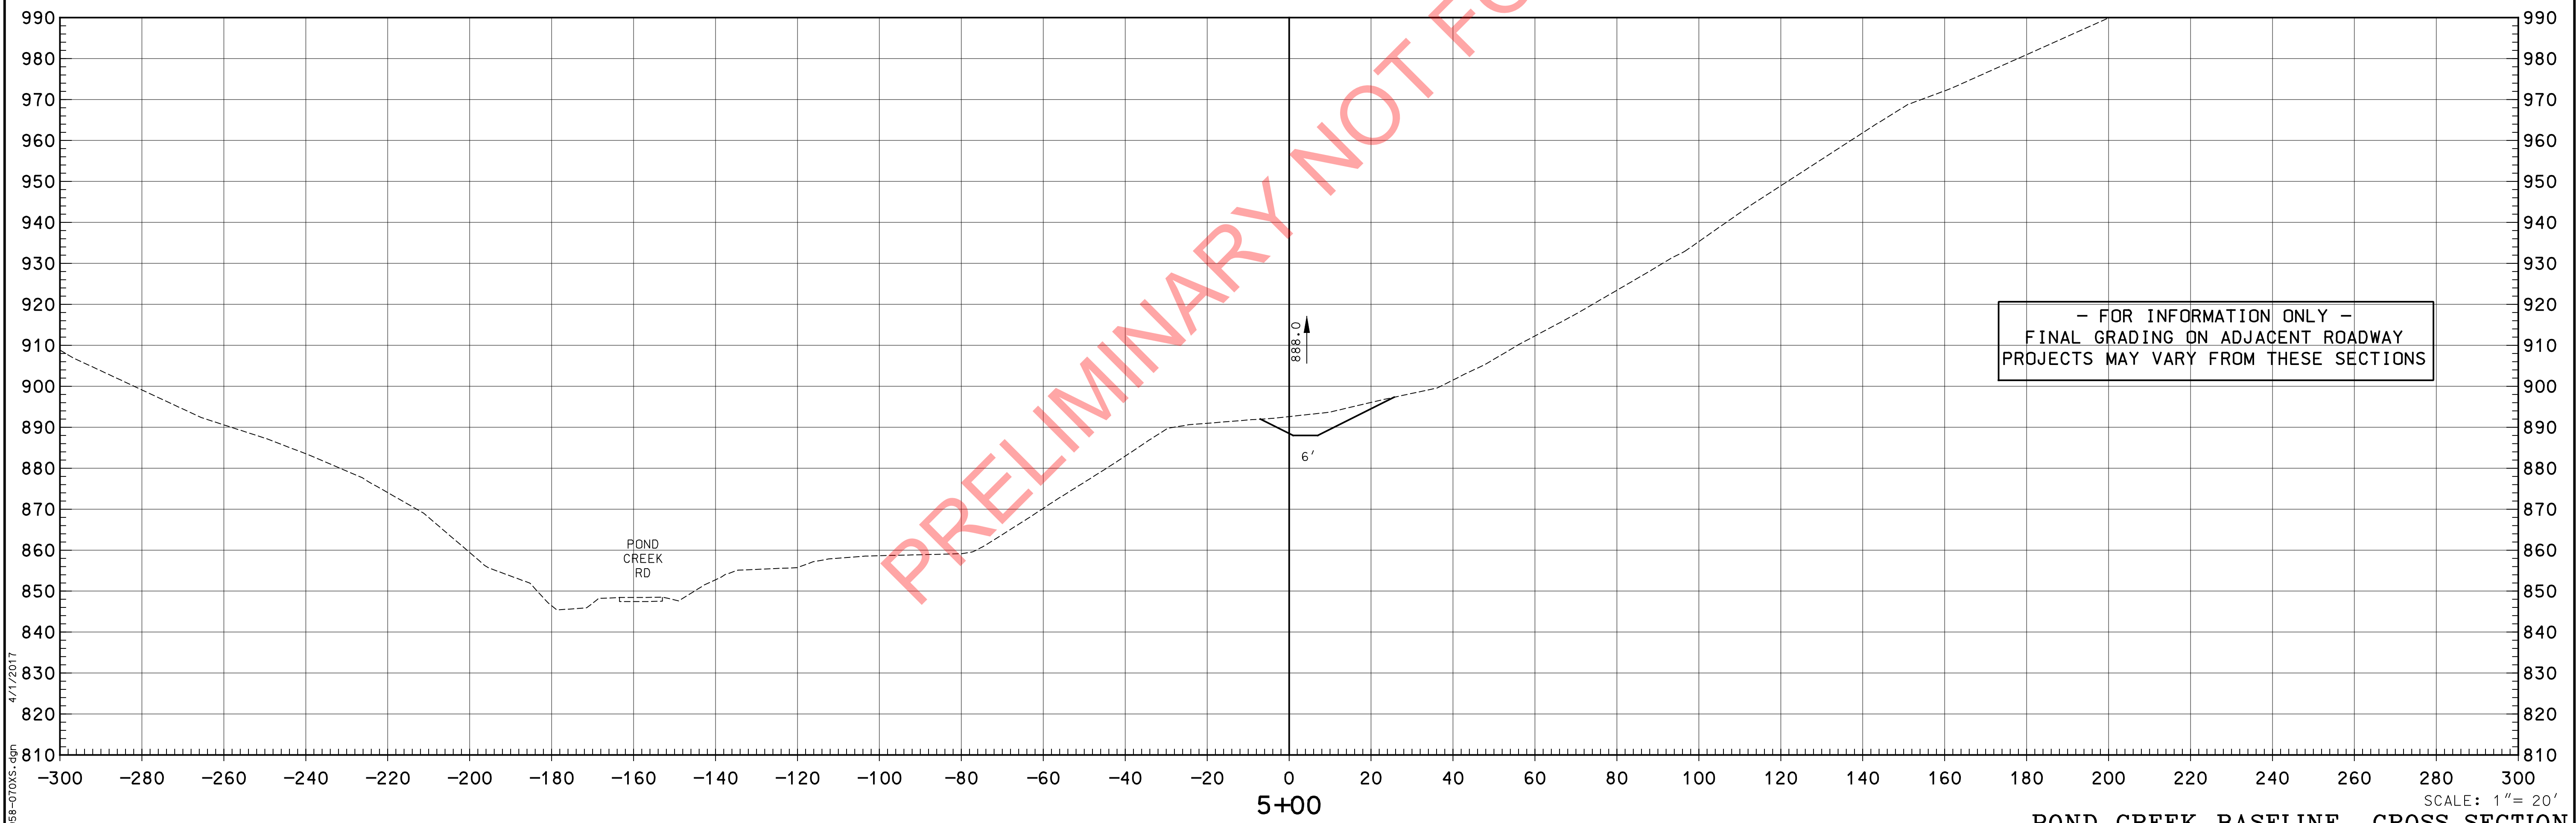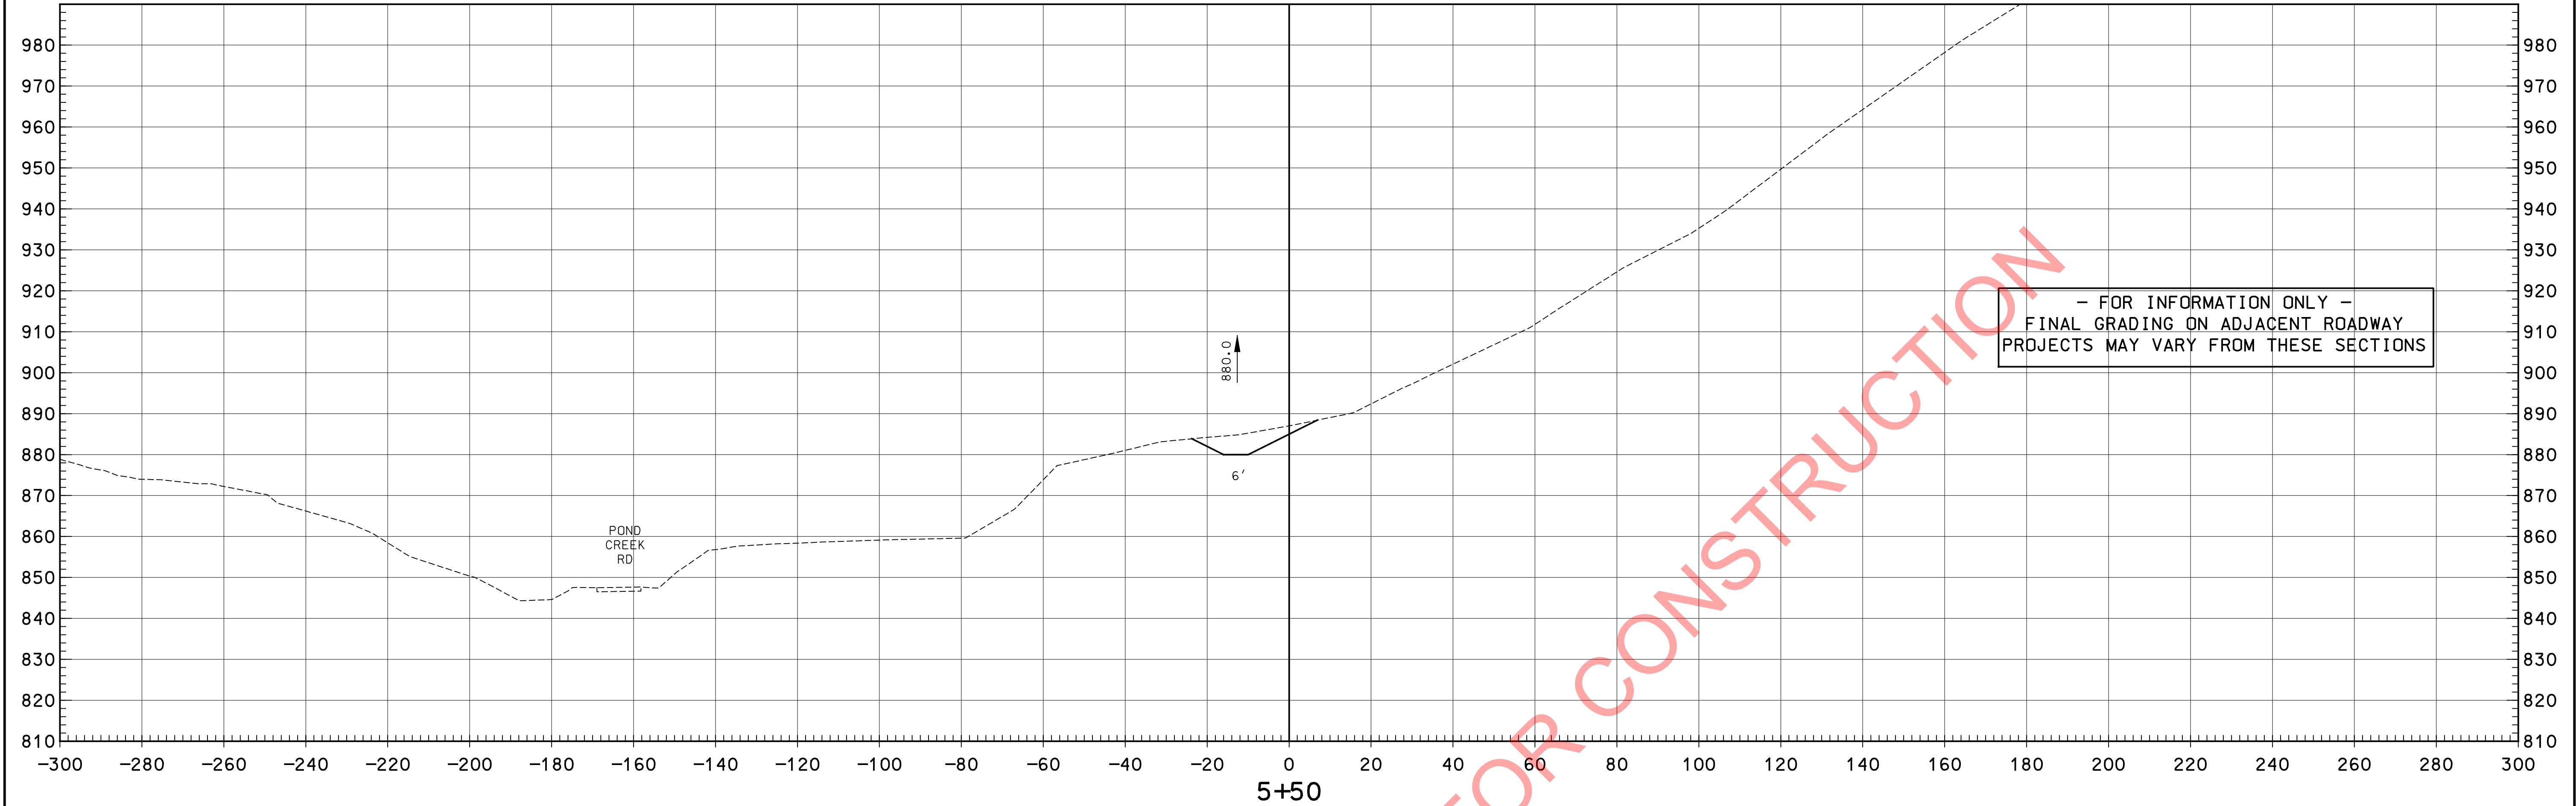

POND CREEK BASELINE CROSS SECTION



6-93
FORM NO. 2m

Cell Library: PEC-3D.CEL
Cell Name: PIKEPL

4/1/2017

PREPARED BY _____ DATE _____
CHECKED BY _____ DATE _____
APPROVED BY _____ DATE _____

COUNTY OF	ITEM NO.	SHEET NO.
PIKE	12-263.63	X64

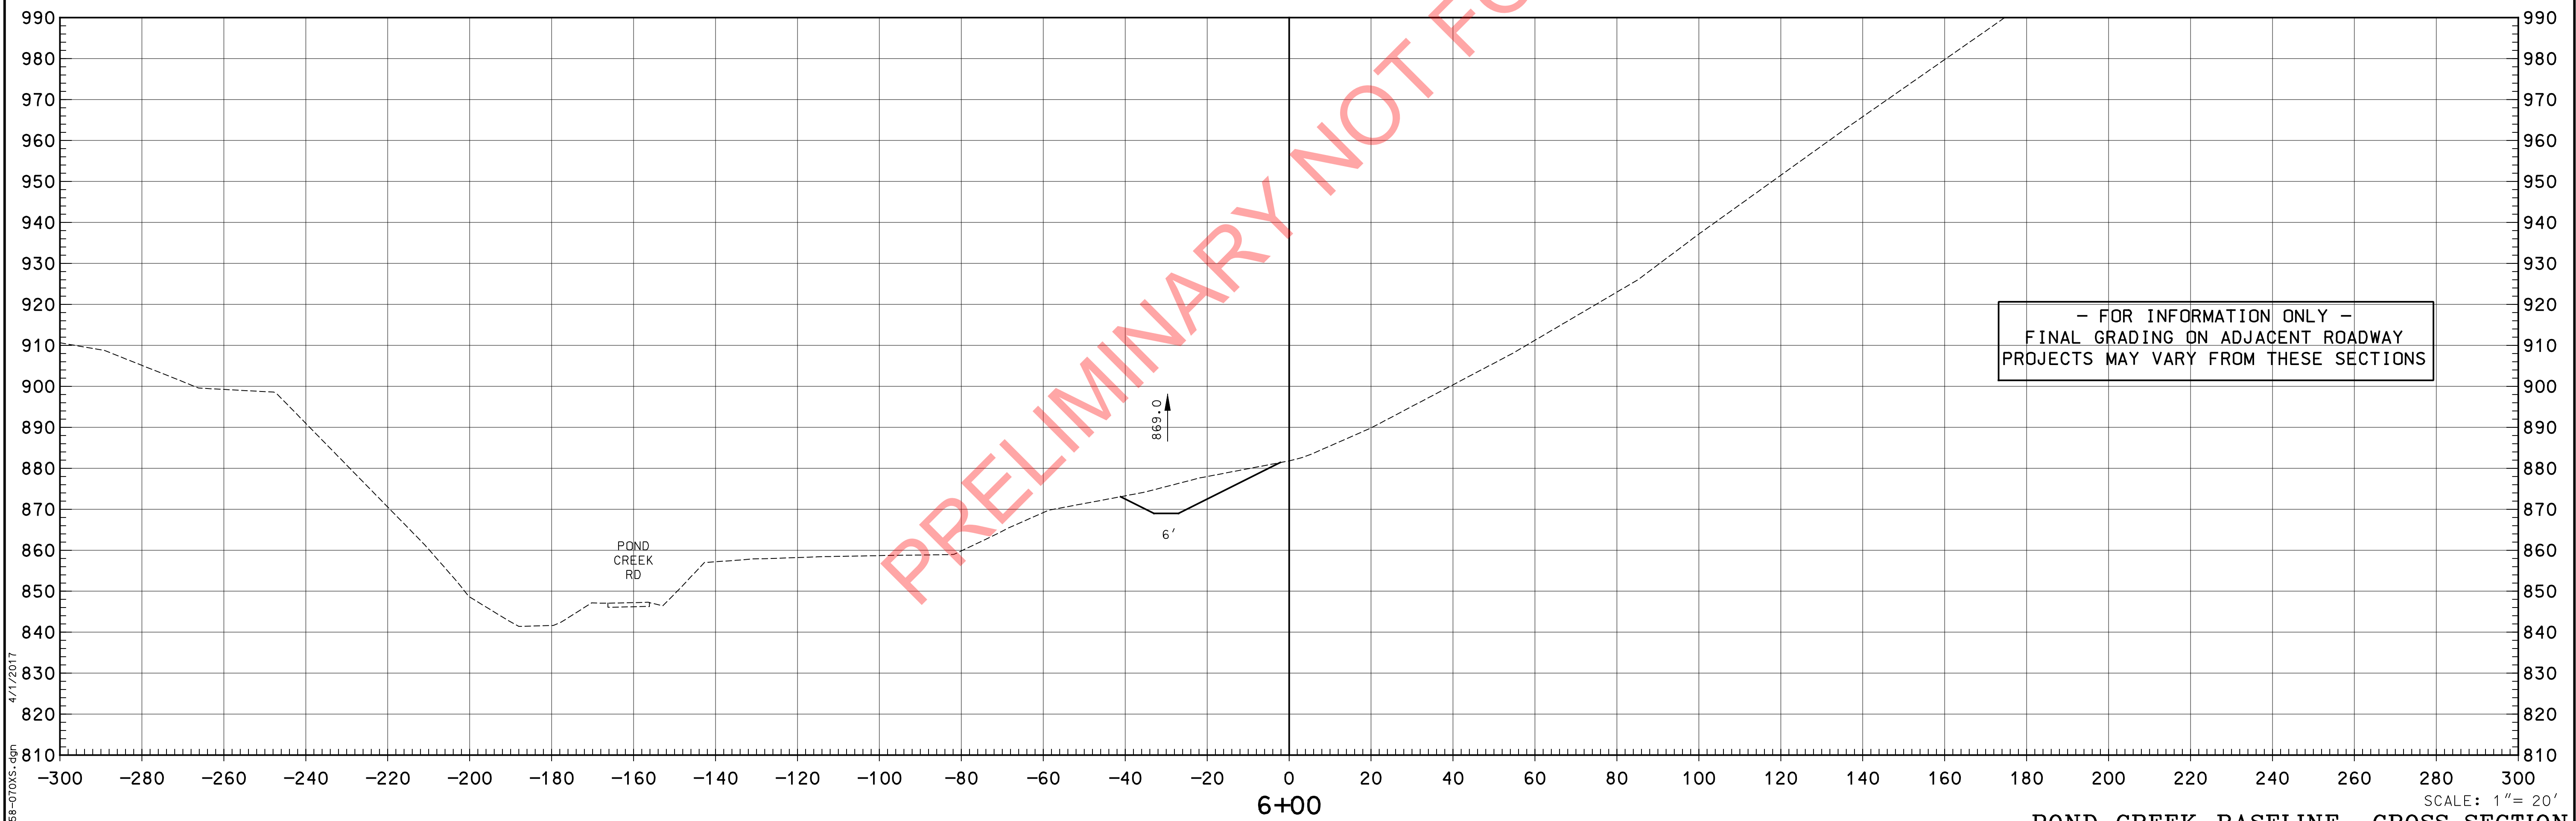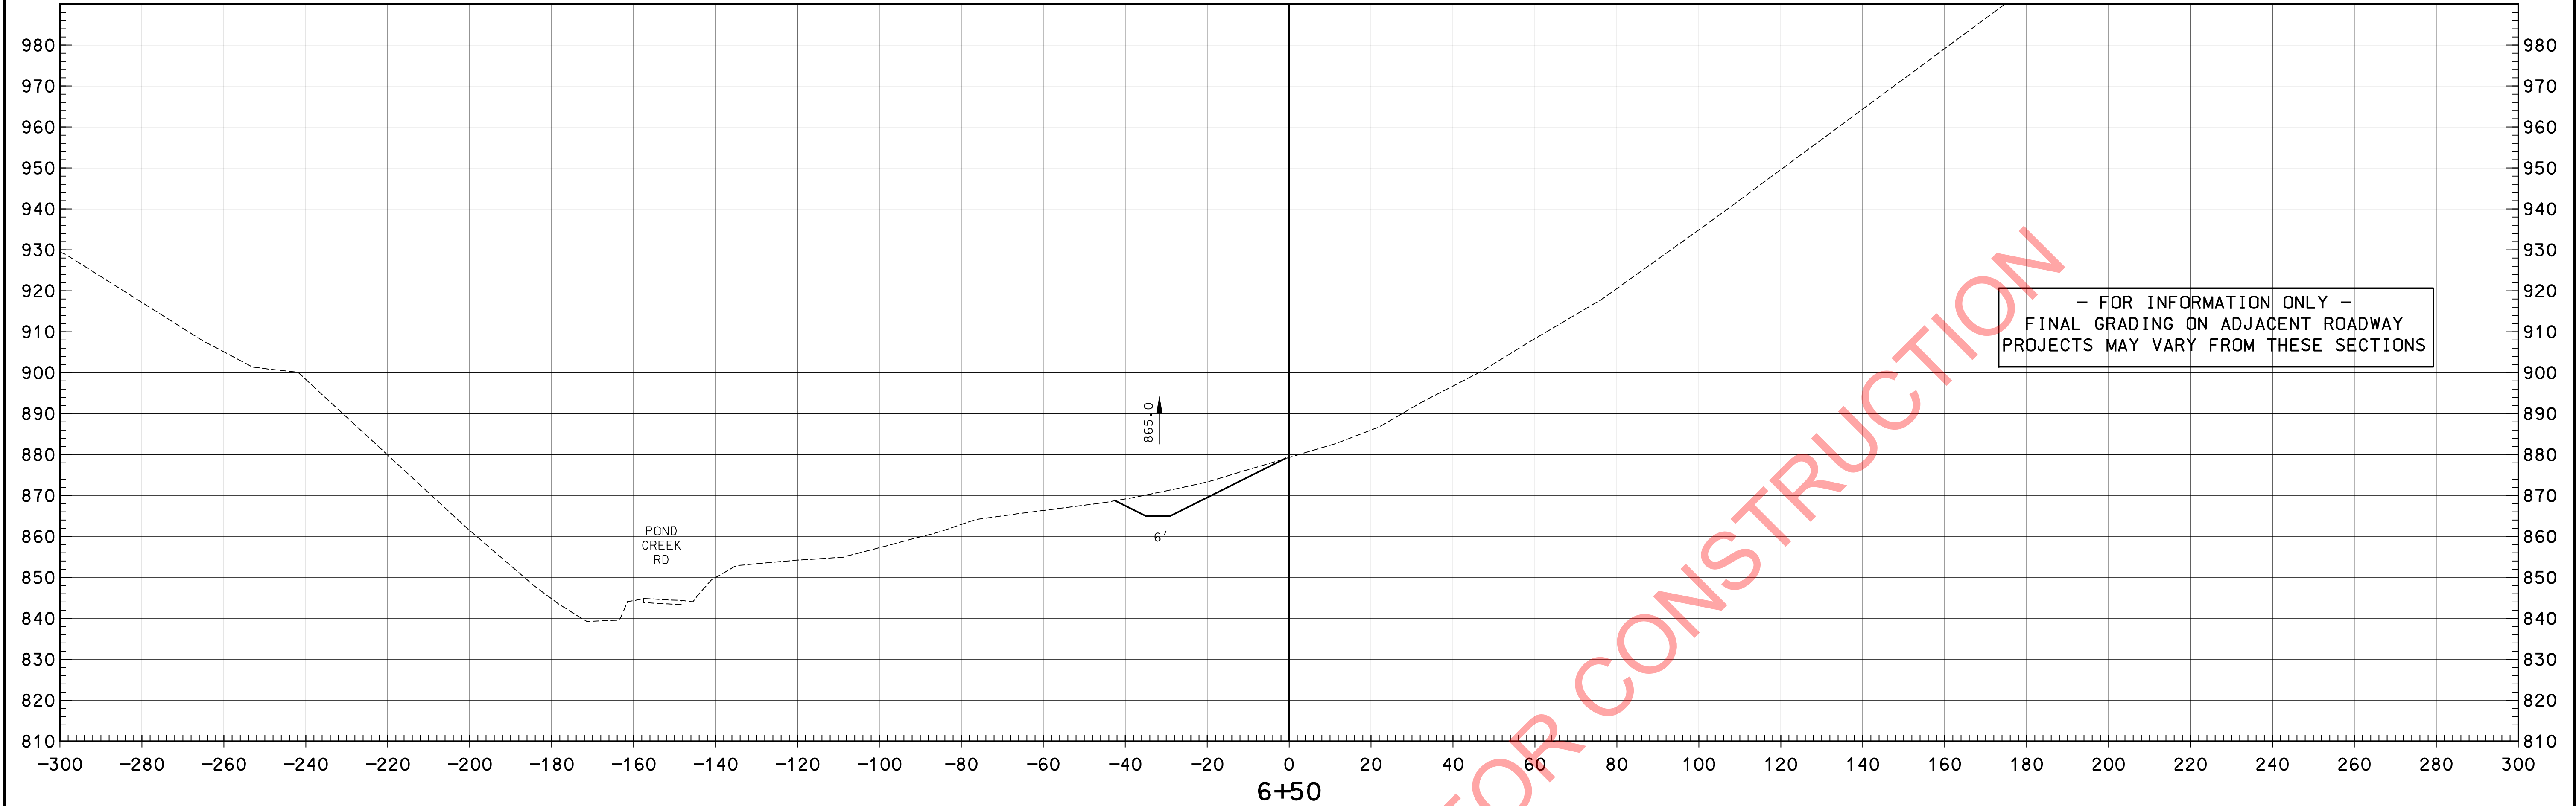



POND CREEK BASELINE CROSS SECTION

6-93
FORM NO. 2m

Cell Library: PEC-3D.CEL
Cell Name: PIKEPL

PREPARED BY _____ DATE _____
CHECKED BY _____ DATE _____
APPROVED BY _____ DATE _____



COUNTY OF	ITEM NO.	SHEET NO.
PIKE	12-263.63	X65

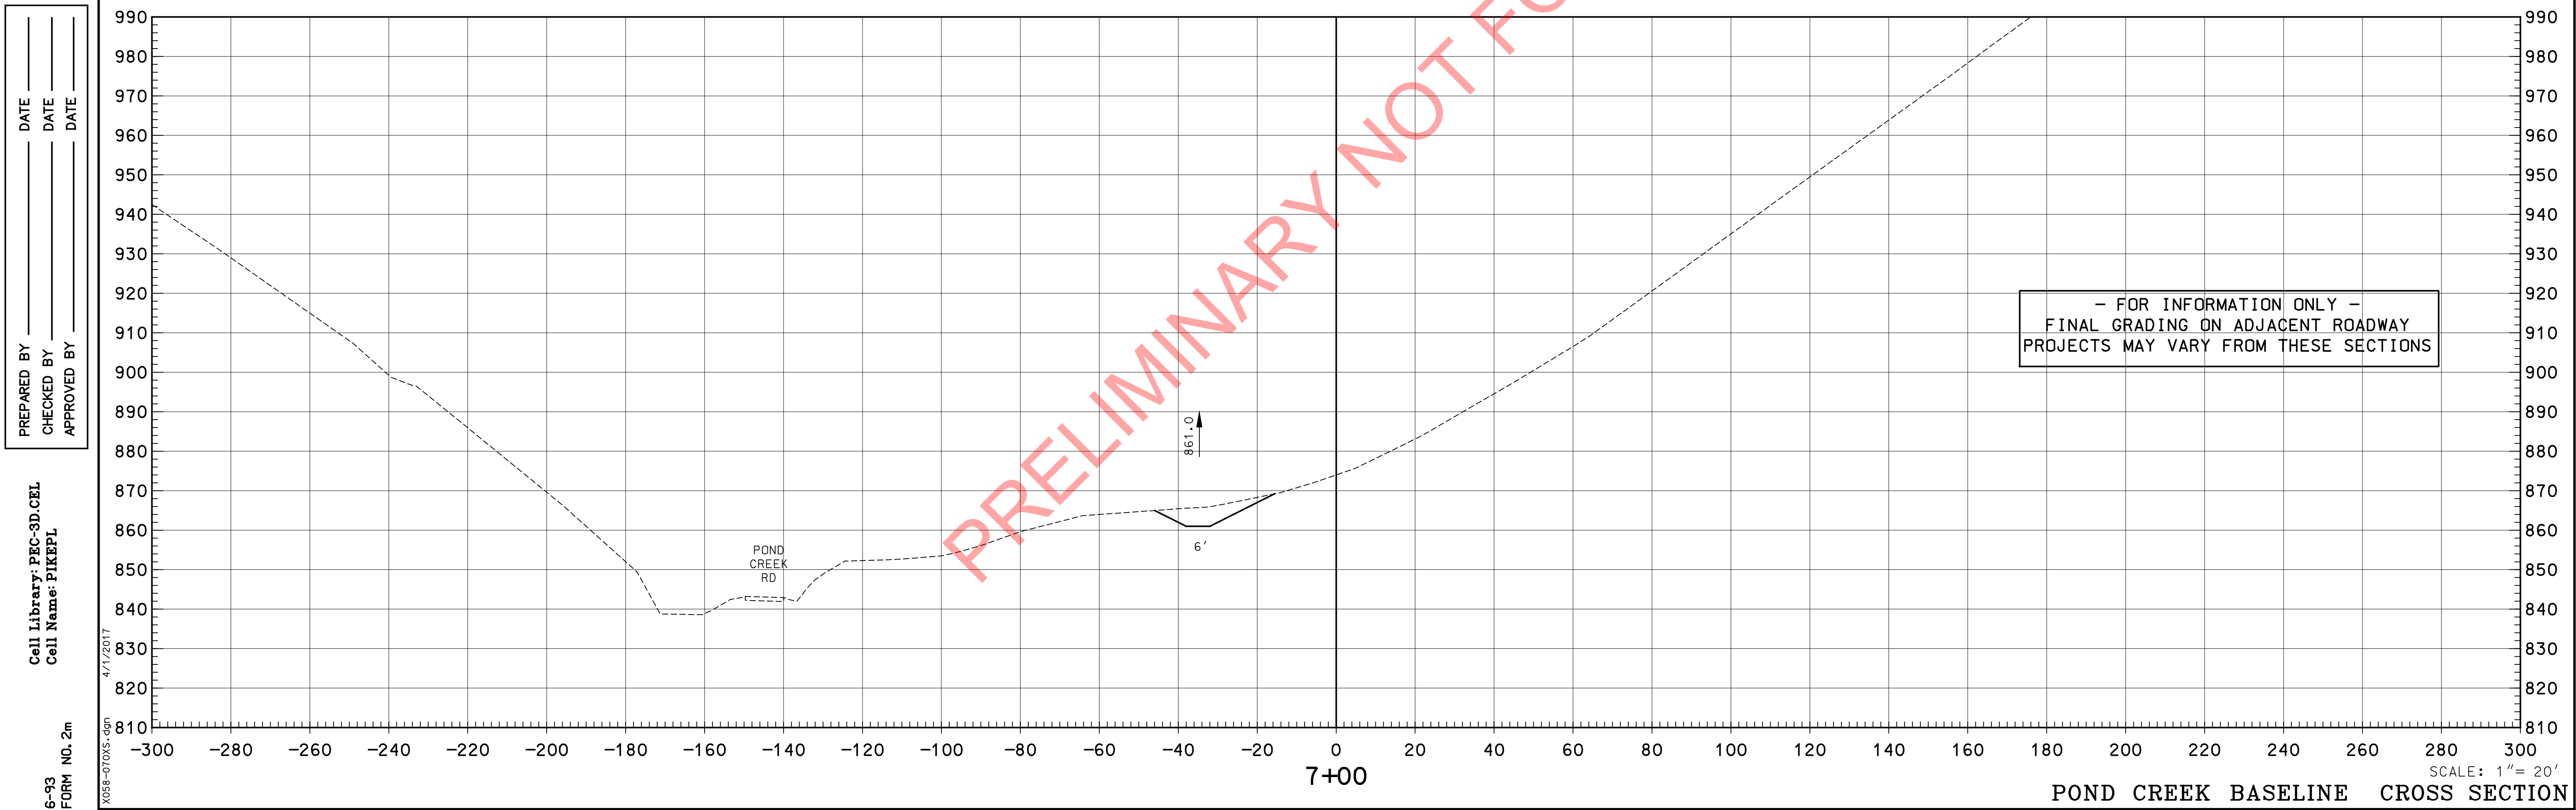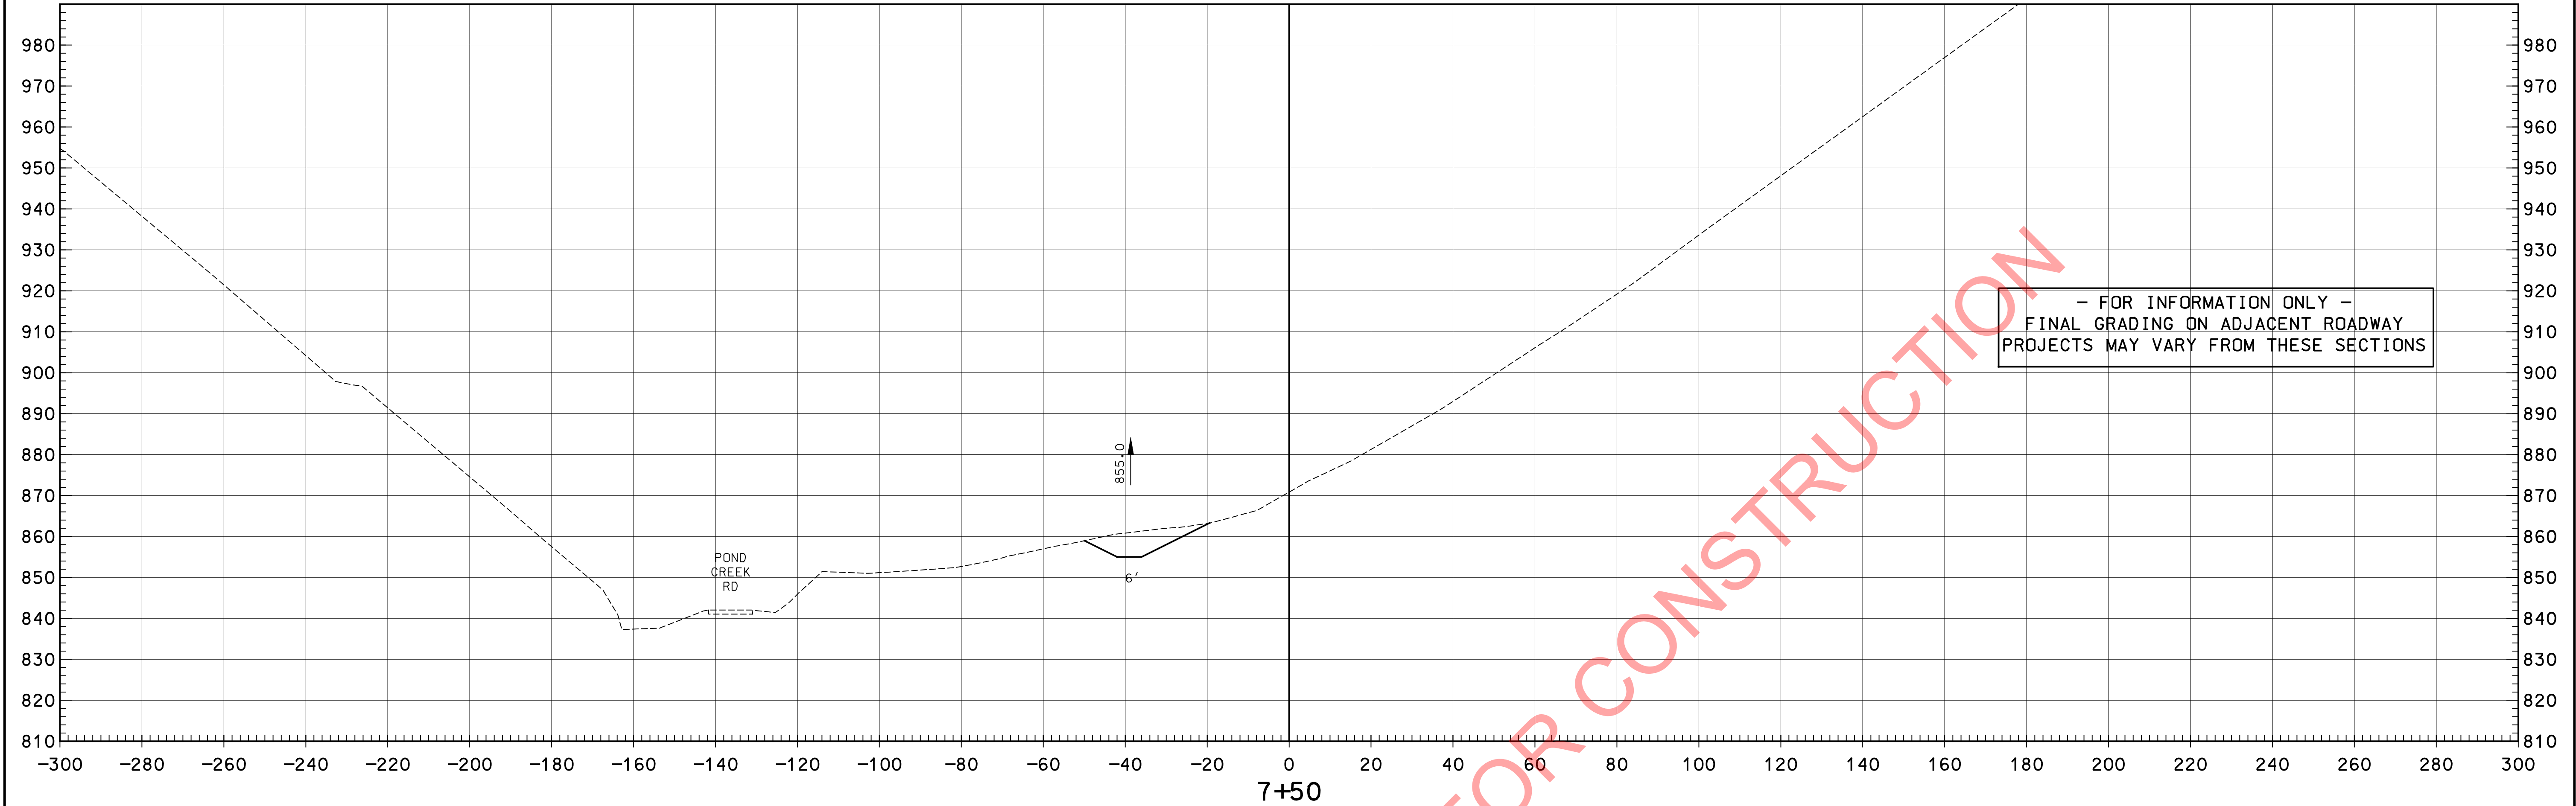

PREPARED BY	DATE
CHECKED BY	DATE
APPROVED BY	DATE

Cell Library: PEC-3D.CEL
Cell Name: PKEPL



COUNTY OF	ITEM NO.	SHEET NO.
PIKE	12-263.63	X66

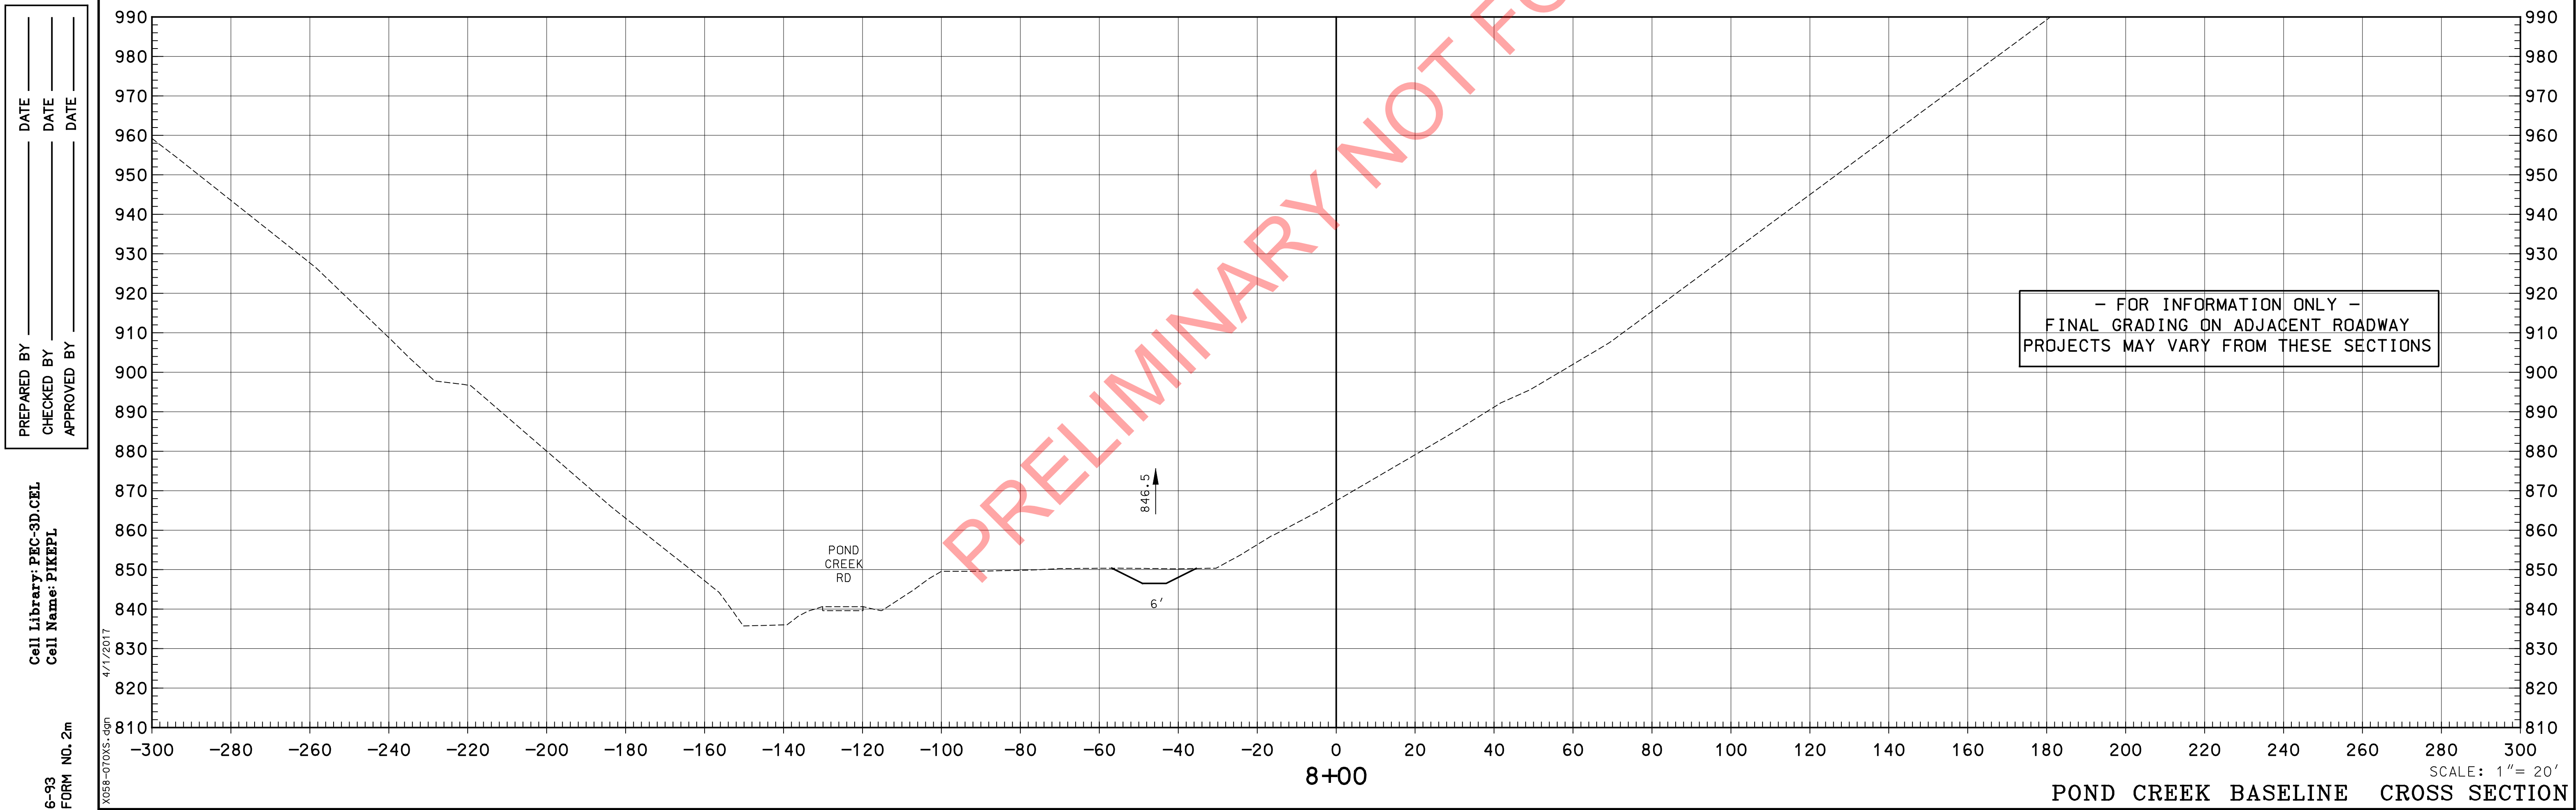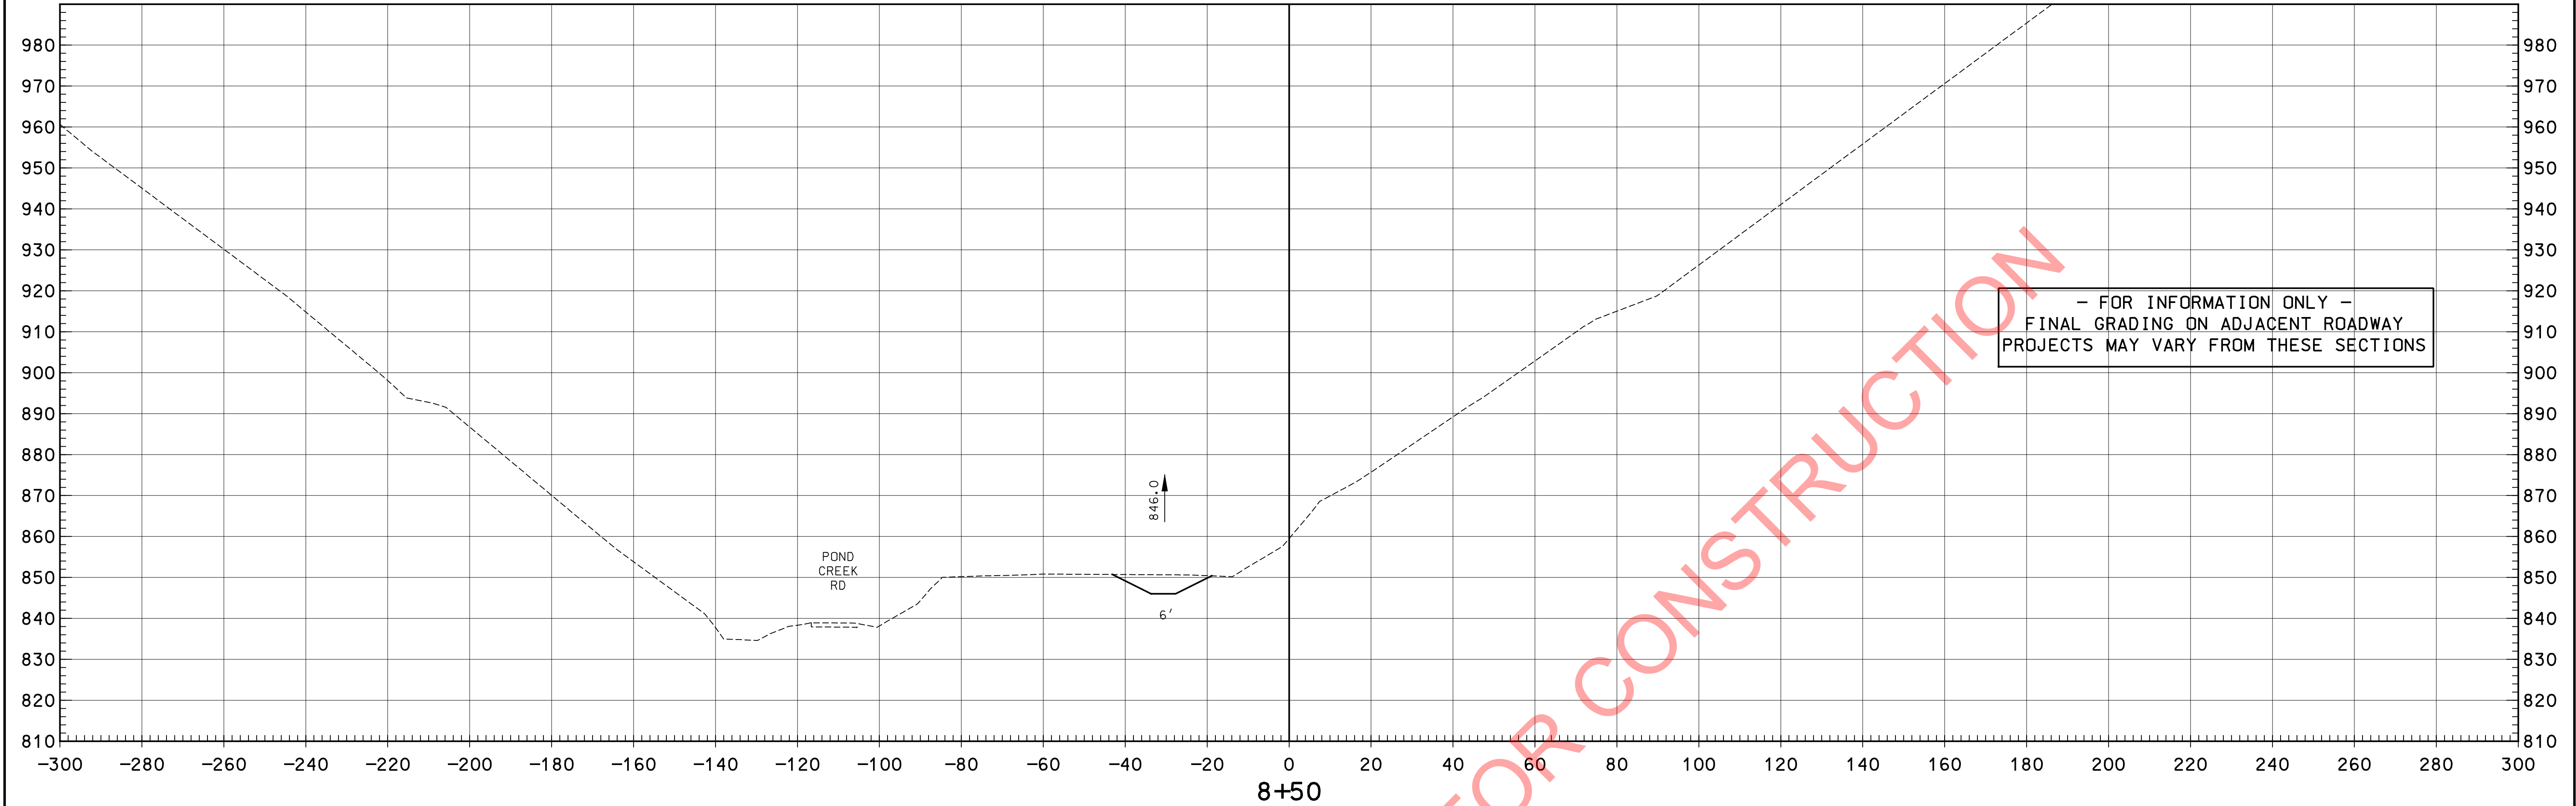

PREPARED BY	DATE
CHECKED BY	DATE
APPROVED BY	DATE

Cell Library: PEC-3D.CEL
Cell Name: PIKEPL

COUNTY OF	ITEM NO.	SHEET NO.
PIKE	12-263.63	X67

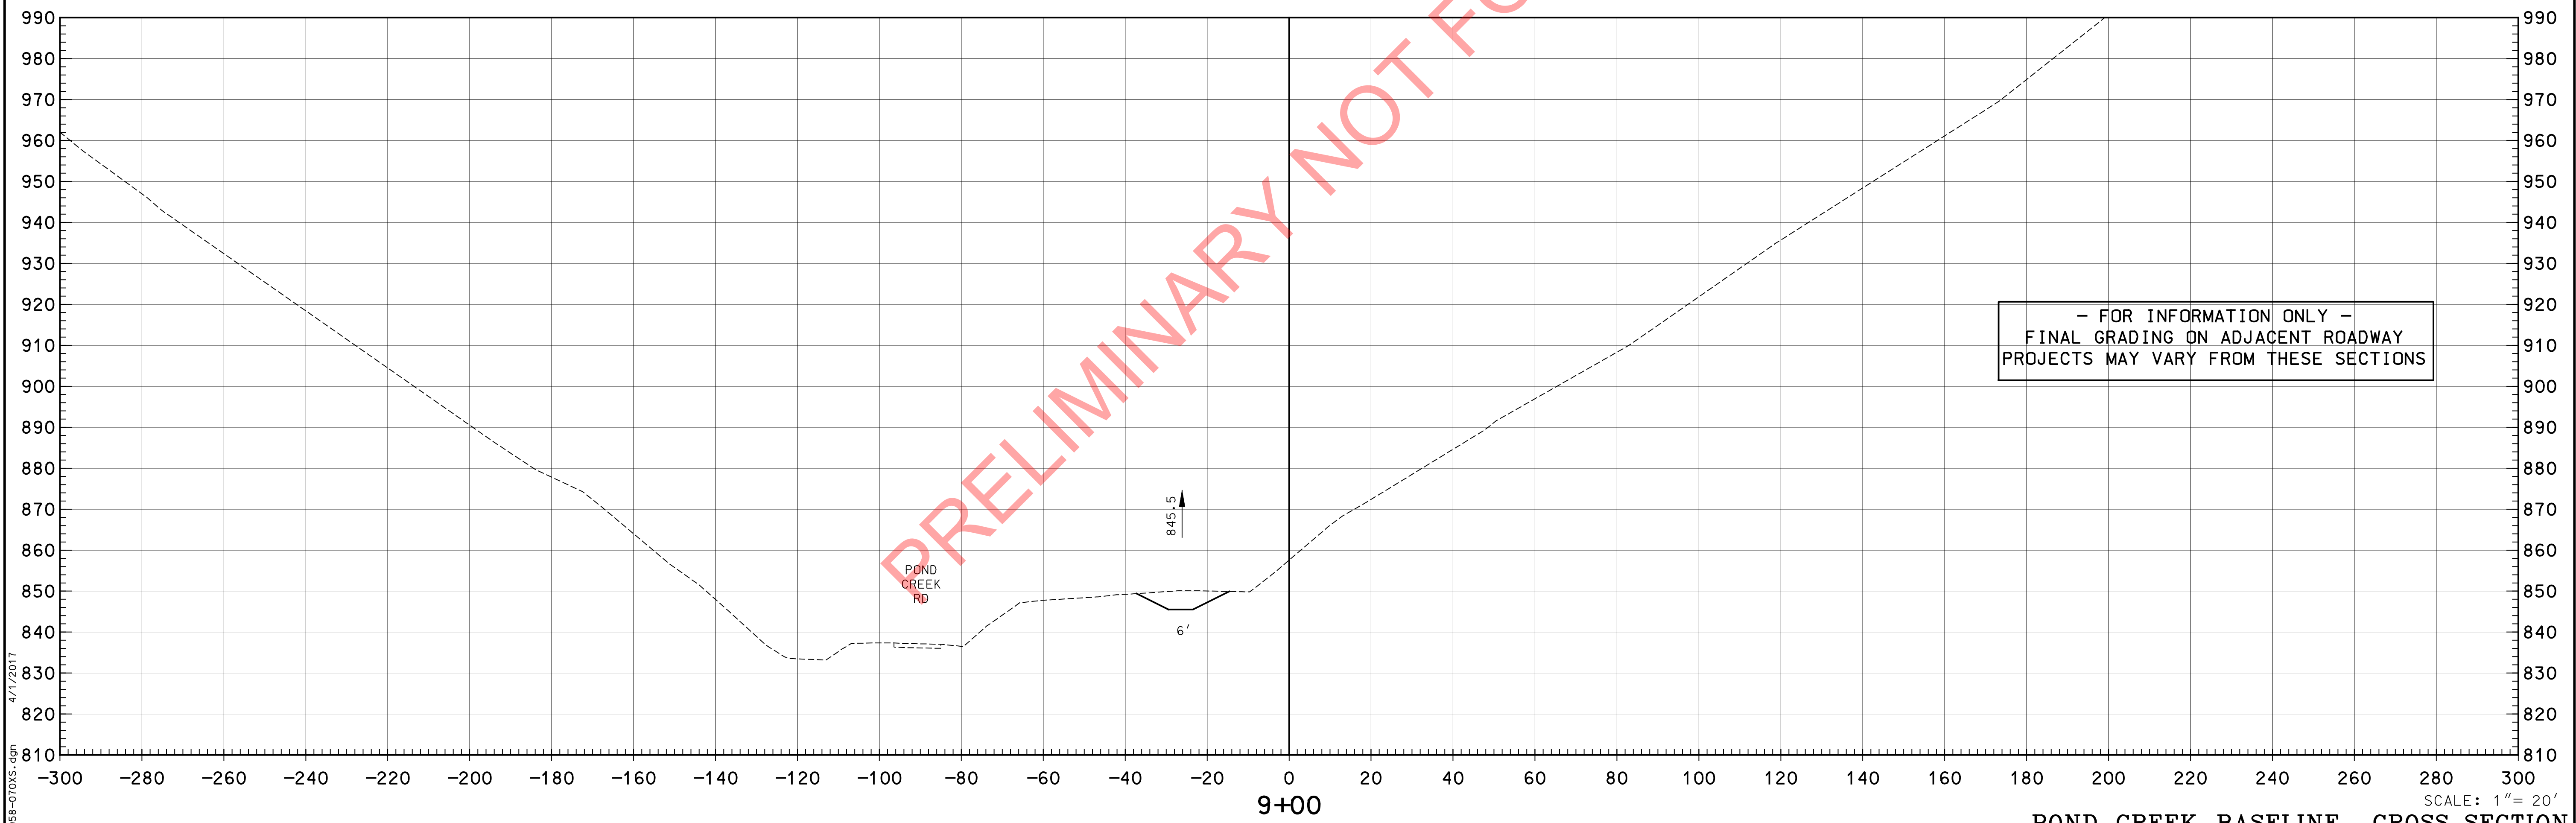
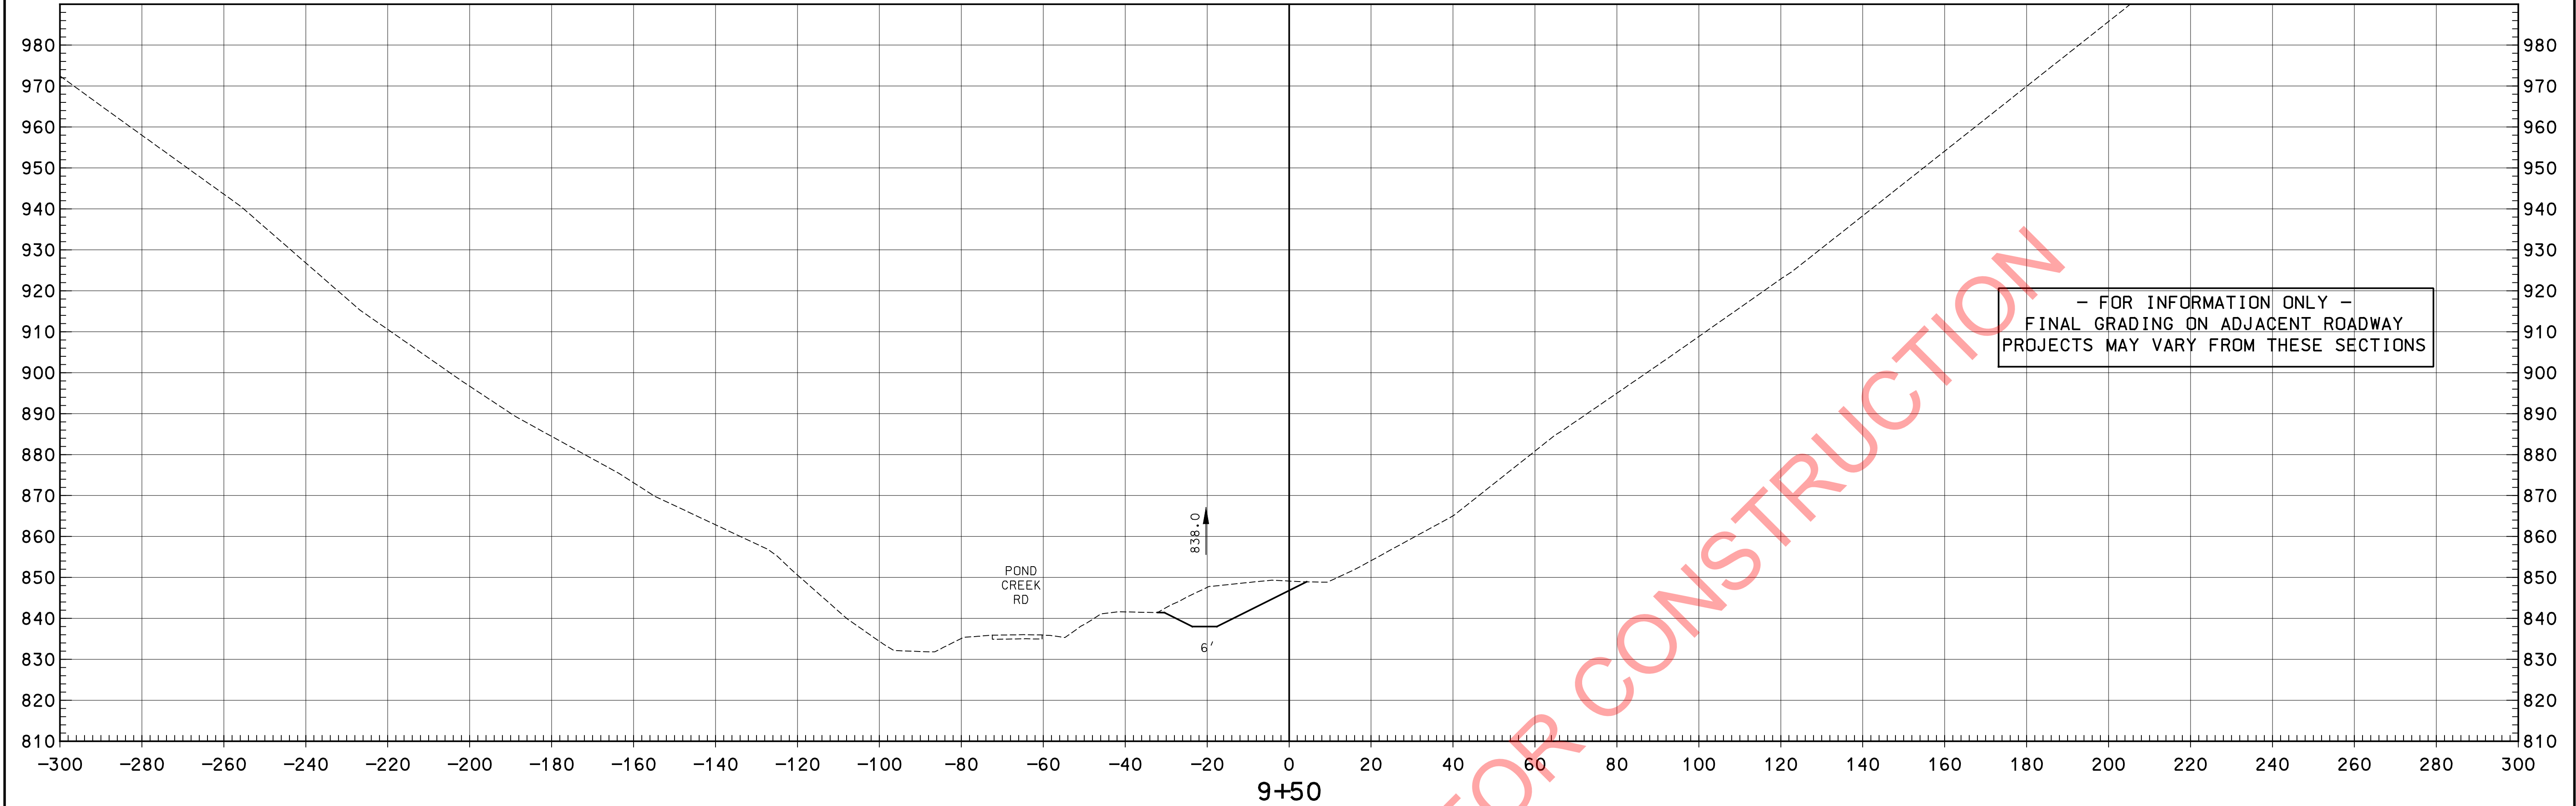


SCALE: 1" = 20'
POND CREEK BASELINE CROSS SECTION

PREPARED BY	DATE
CHECKED BY	DATE
APPROVED BY	DATE

Cell Library: PEC-3D.CEL
Cell Name: PIKEPL

COUNTY OF	ITEM NO.	SHEET NO.
PIKE	12-263.63	X68

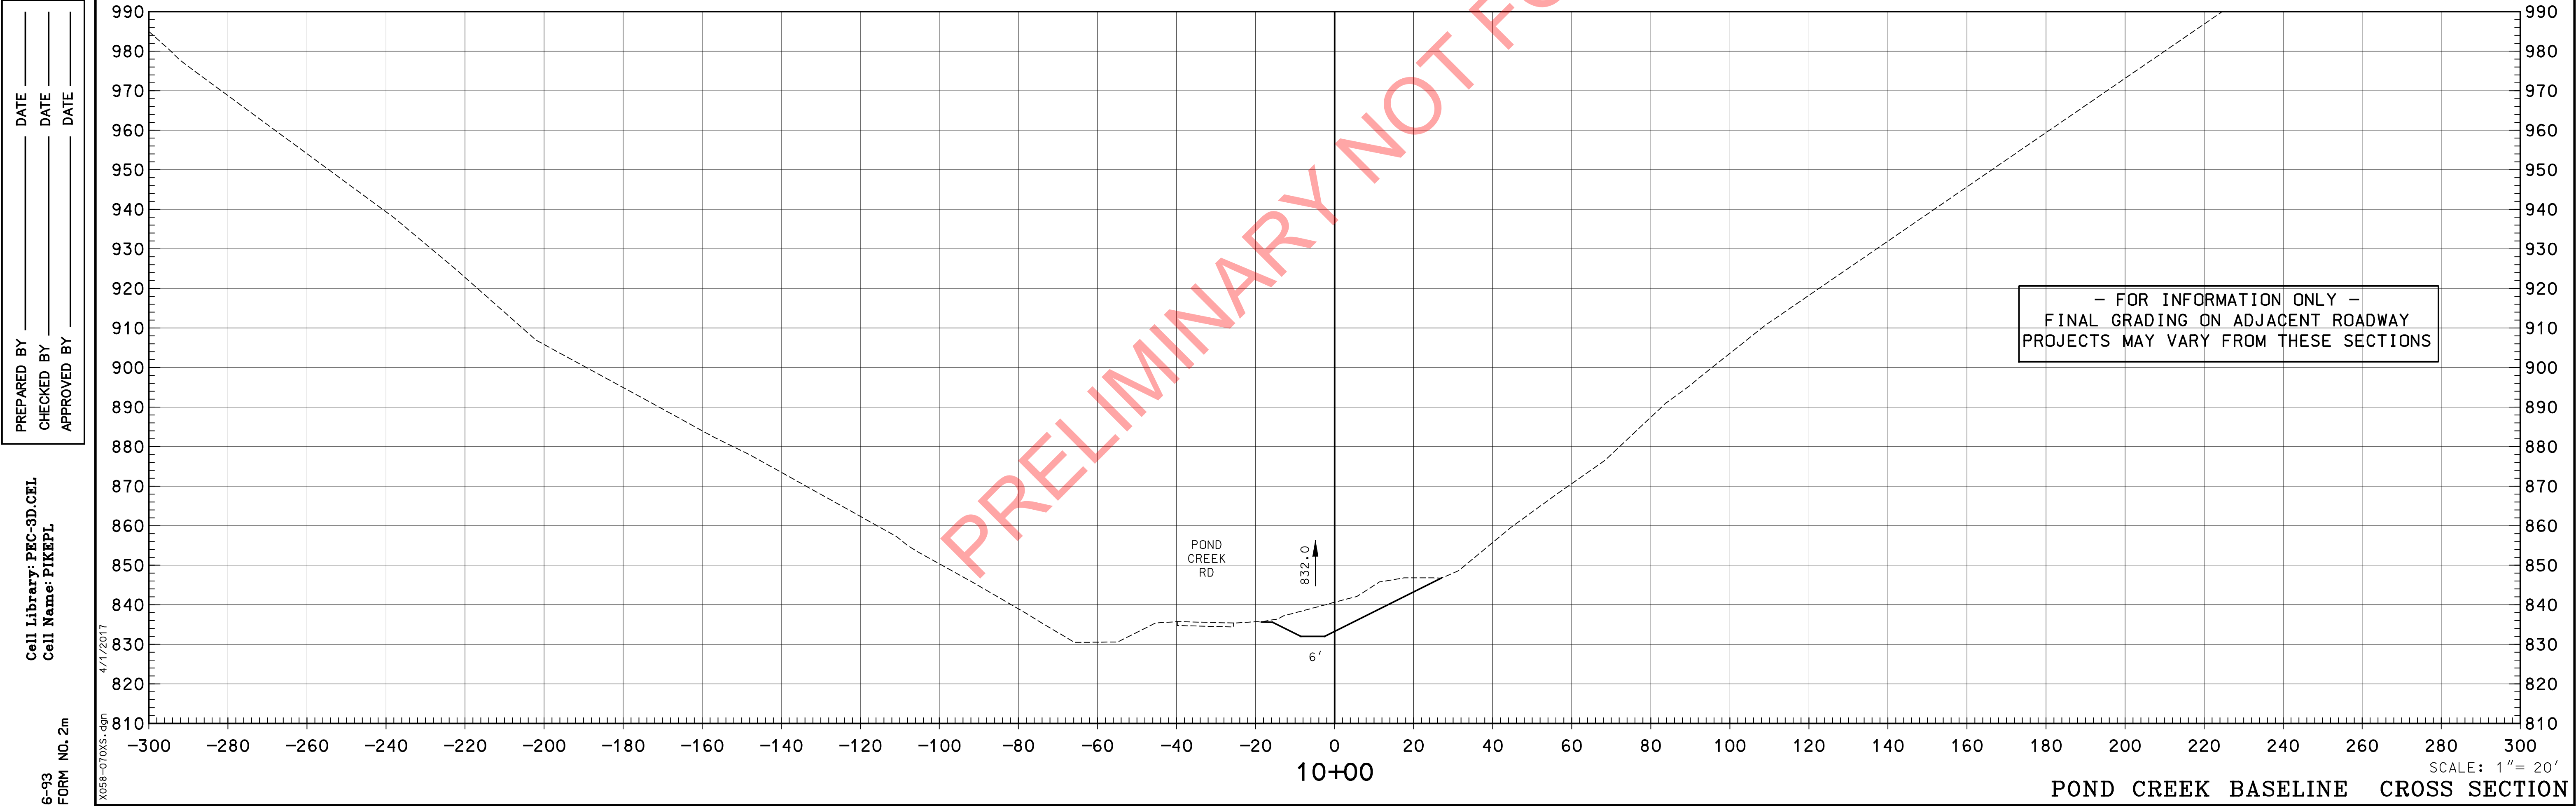
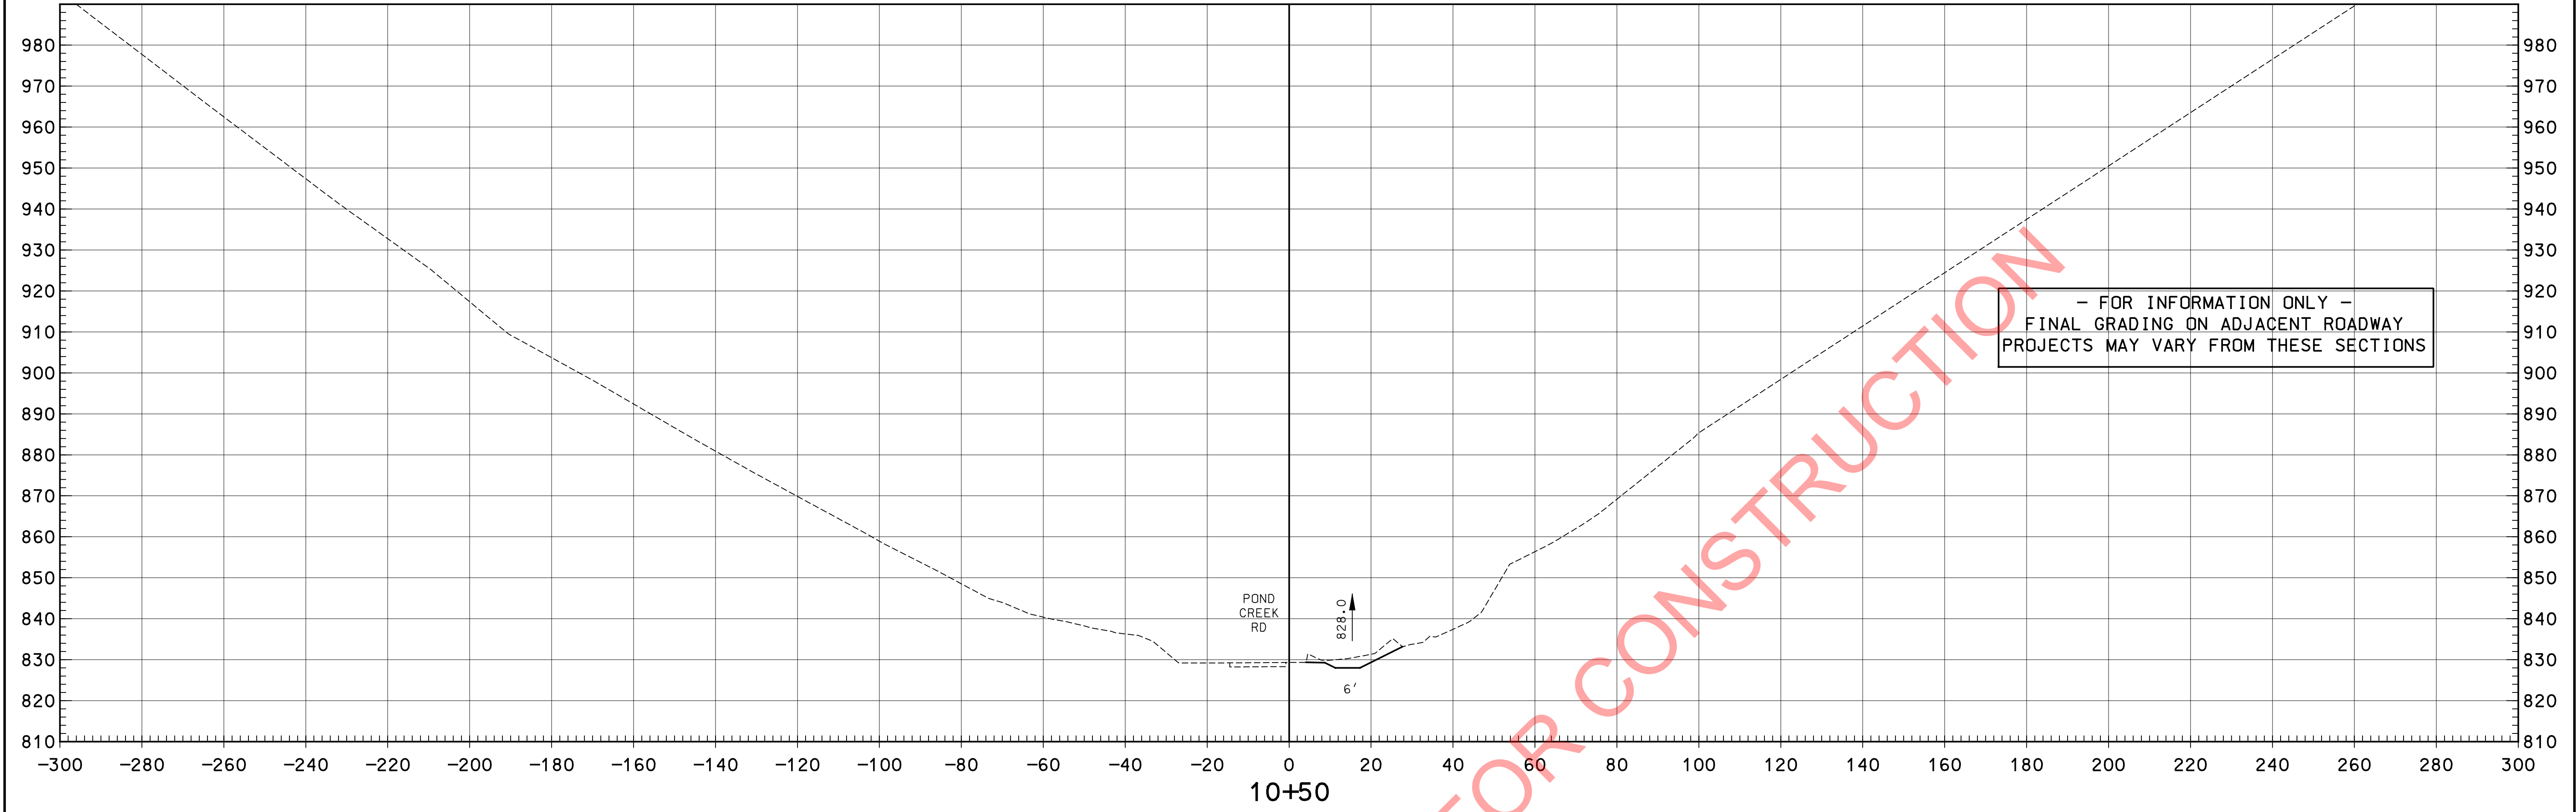


SCALE: 1" = 20'
POND CREEK BASELINE CROSS SECTION

PREPARED BY	_____	DATE	_____
CHECKED BY	_____	DATE	_____
APPROVED BY	_____	DATE	_____

Cell Library: PEC-3D.CEL
Cell Name: PKEPL

COUNTY OF	ITEM NO.	SHEET NO.
PIKE	12-263.63	X69

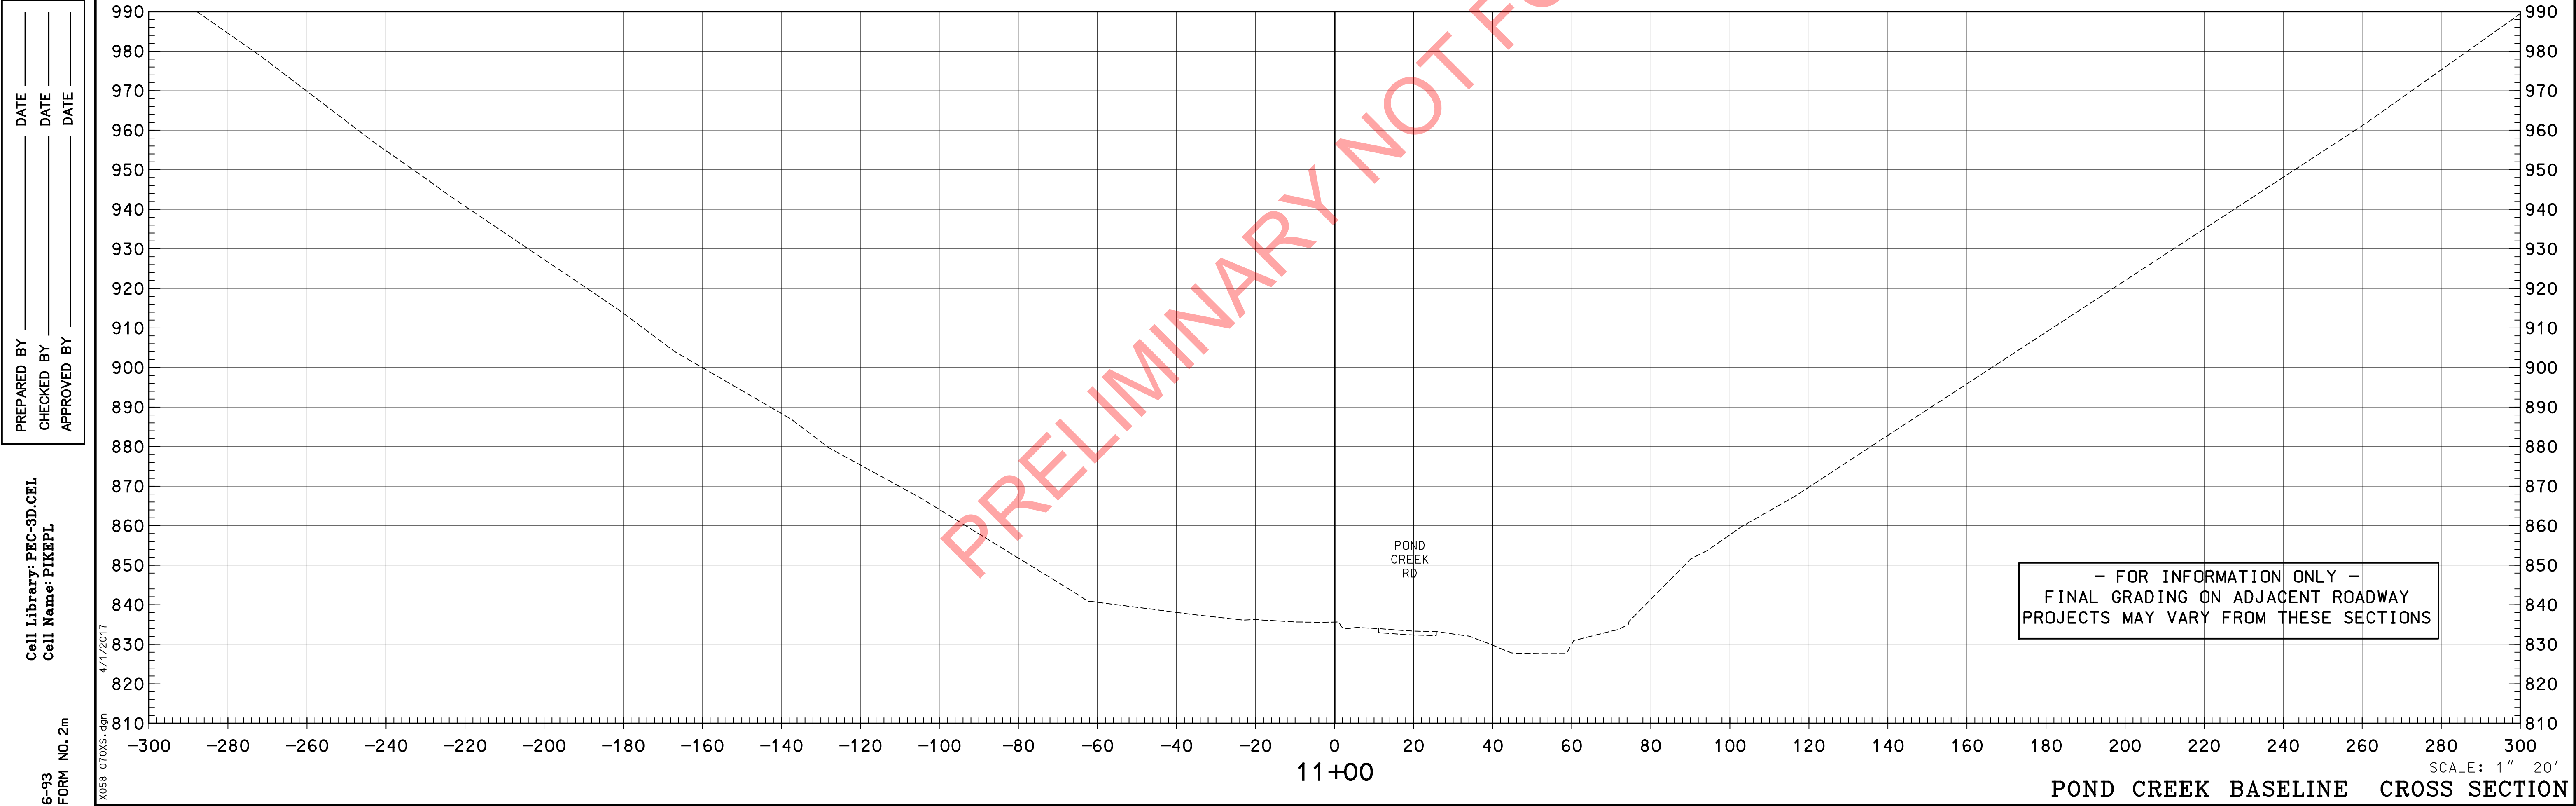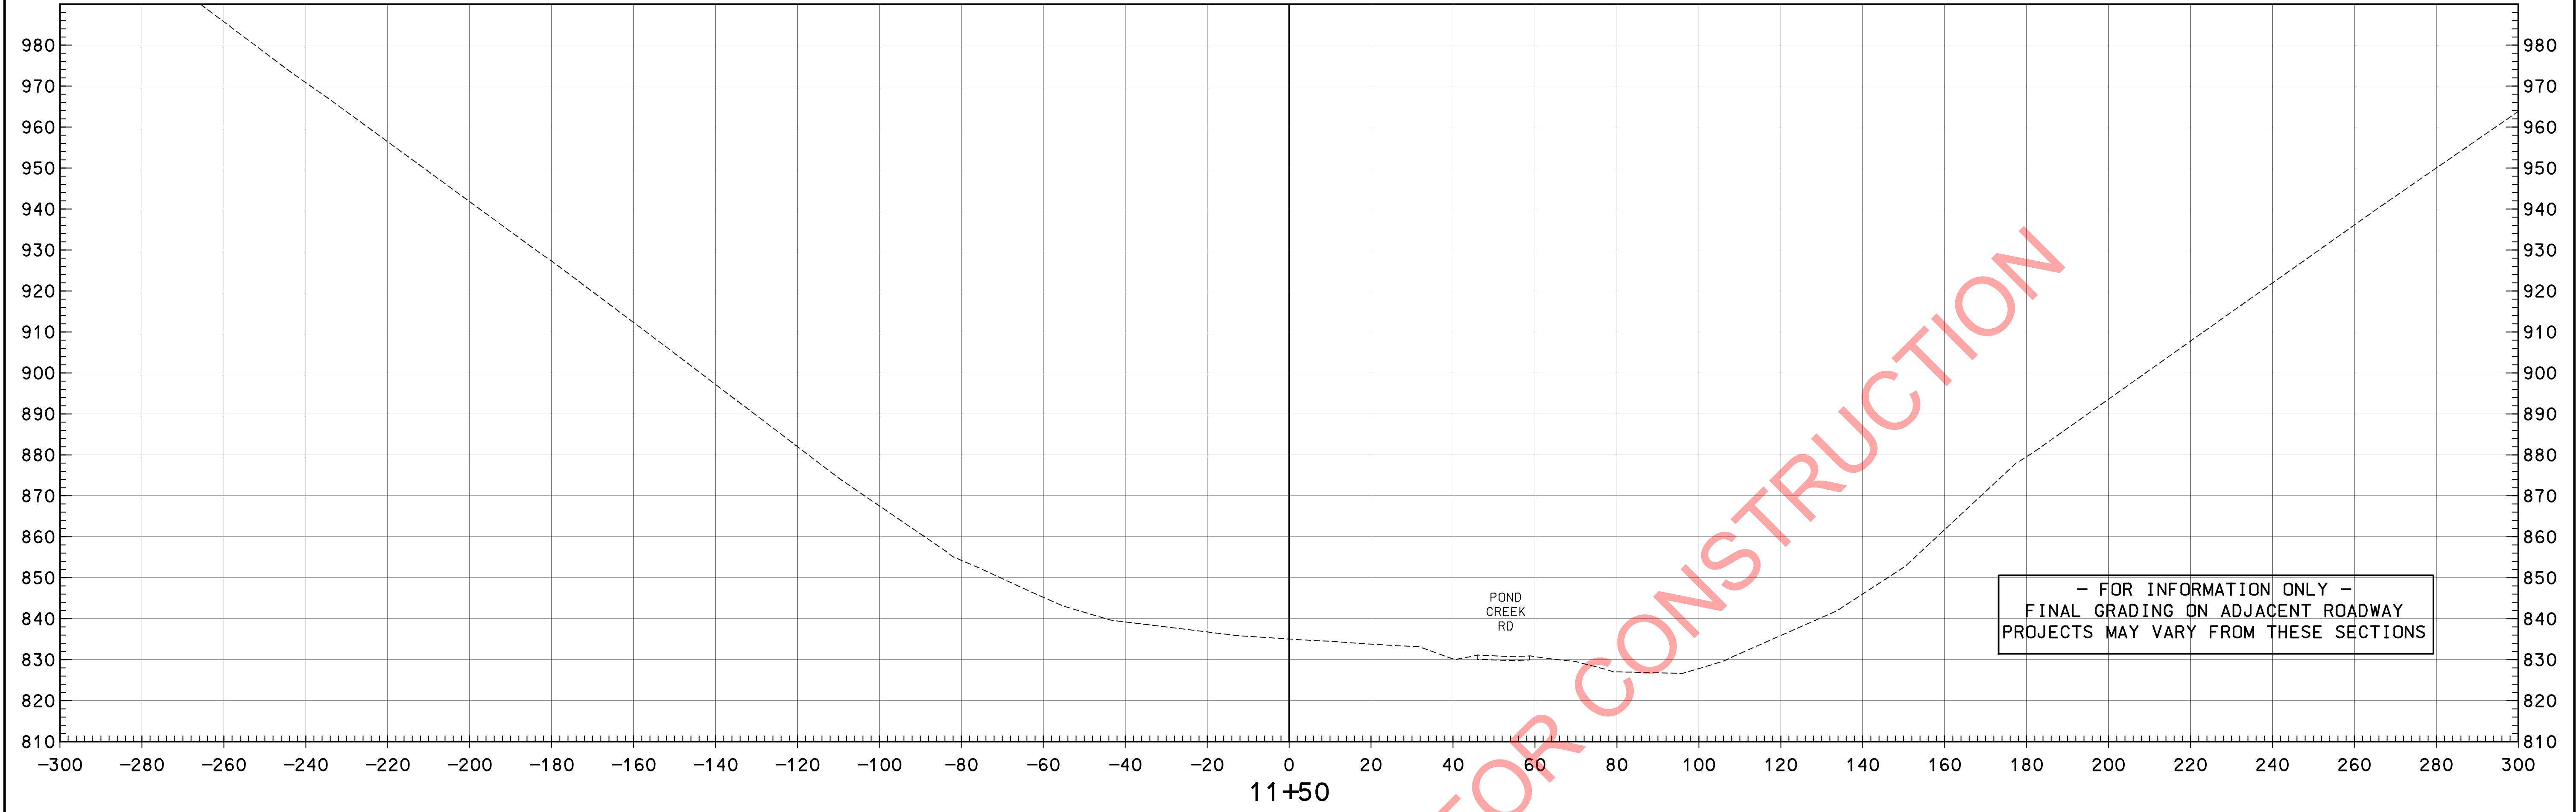

PREPARED BY	_____	DATE	_____
CHECKED BY	_____	DATE	_____
APPROVED BY	_____	DATE	_____

Cell Library: PEC-3D.CEL
Cell Name: PIKEPL

COUNTY OF	ITEM NO.	SHEET NO.
PIKE	12-263.63	X70

PREPARED BY	_____	DATE	_____
CHECKED BY	_____	DATE	_____
APPROVED BY	_____	DATE	_____

Cell Library: PEC-3D.CEL
Cell Name: PIKEPL

6-93
FORM NO. 2m

