



**COMMONWEALTH OF KENTUCKY  
TRANSPORTATION CABINET**  
Frankfort, Kentucky 40622  
[www.transportation.ky.gov/](http://www.transportation.ky.gov/)

**Matthew G. Bevin**  
Governor

**Greg Thomas**  
Secretary

May 18, 2016

CALL NO. 313  
CONTRACT ID NO. 162067  
ADDENDUM # 1

Subject: Fayette County, FD05 034 1978 000-003  
Letting May 27, 2016

(1) Revised - Typical Section - Pages 35-38 of 86

Proposal revisions are available at <http://transportation.ky.gov/Construction-Procurement/>.

If you have any questions, please contact us at 502-564-3500.

Sincerely,

A handwritten signature in cursive script that reads "Rachel Mills".

Rachel Mills, P.E.  
Director  
Division of Construction Procurement


RM:ks  
Enclosures



An Equal Opportunity Employer M/F/D

FAYETTE COUNTY


FD05 034 1978 000-003  
TYPICAL SECTION  
MP 0.100 - 0.302  
MP 0.390 - 1.004  
MP 1.990 - 2.242

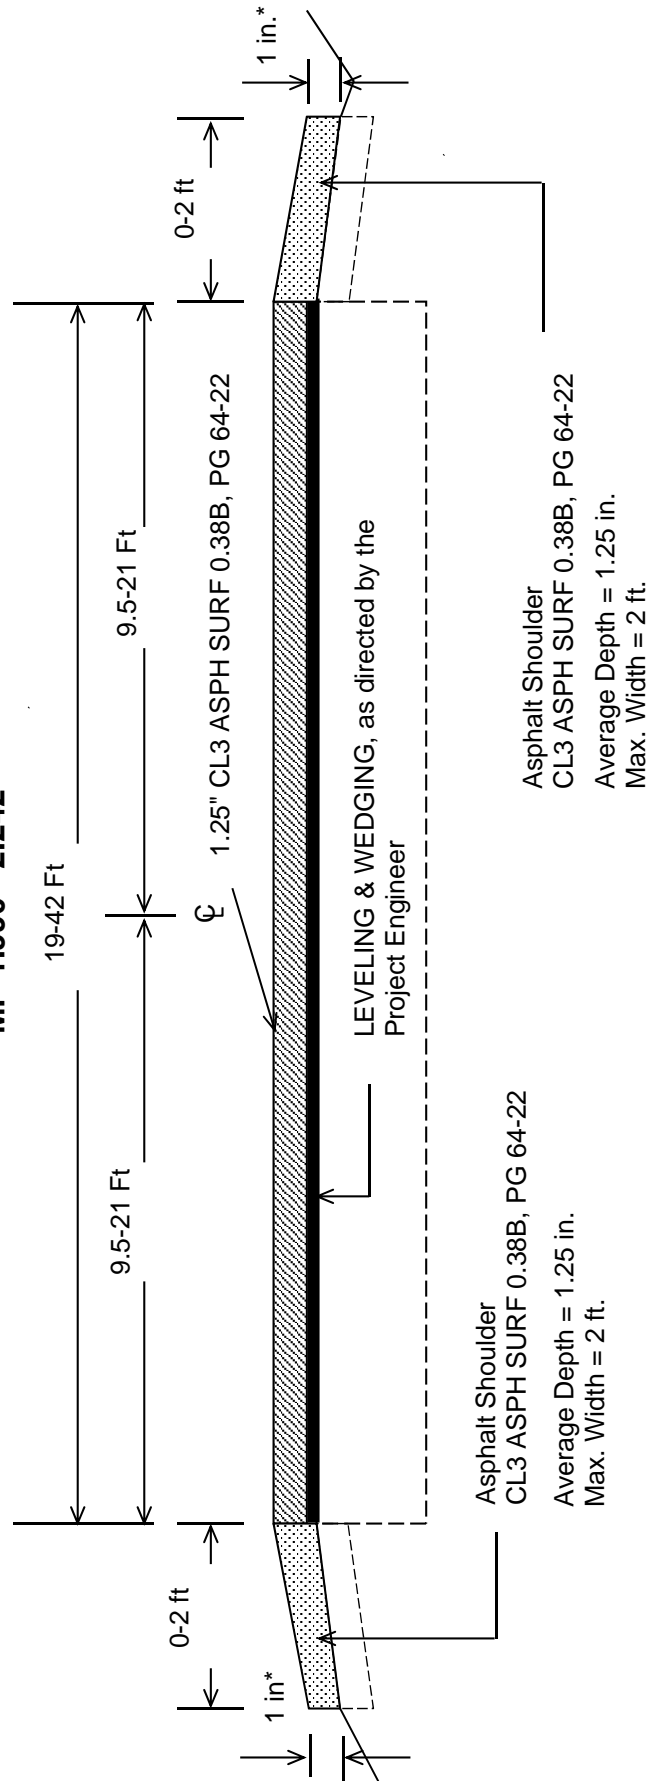

**\*1" Max. Drop-off Where Existing Site Conditions Permit**

**TYPICAL SECTION**

**FAYETTE COUNTY**  
**FD05 034 1978 000-003**  
**MP 0.302 - 0.390**  
**MP 1.105 - 1.317**

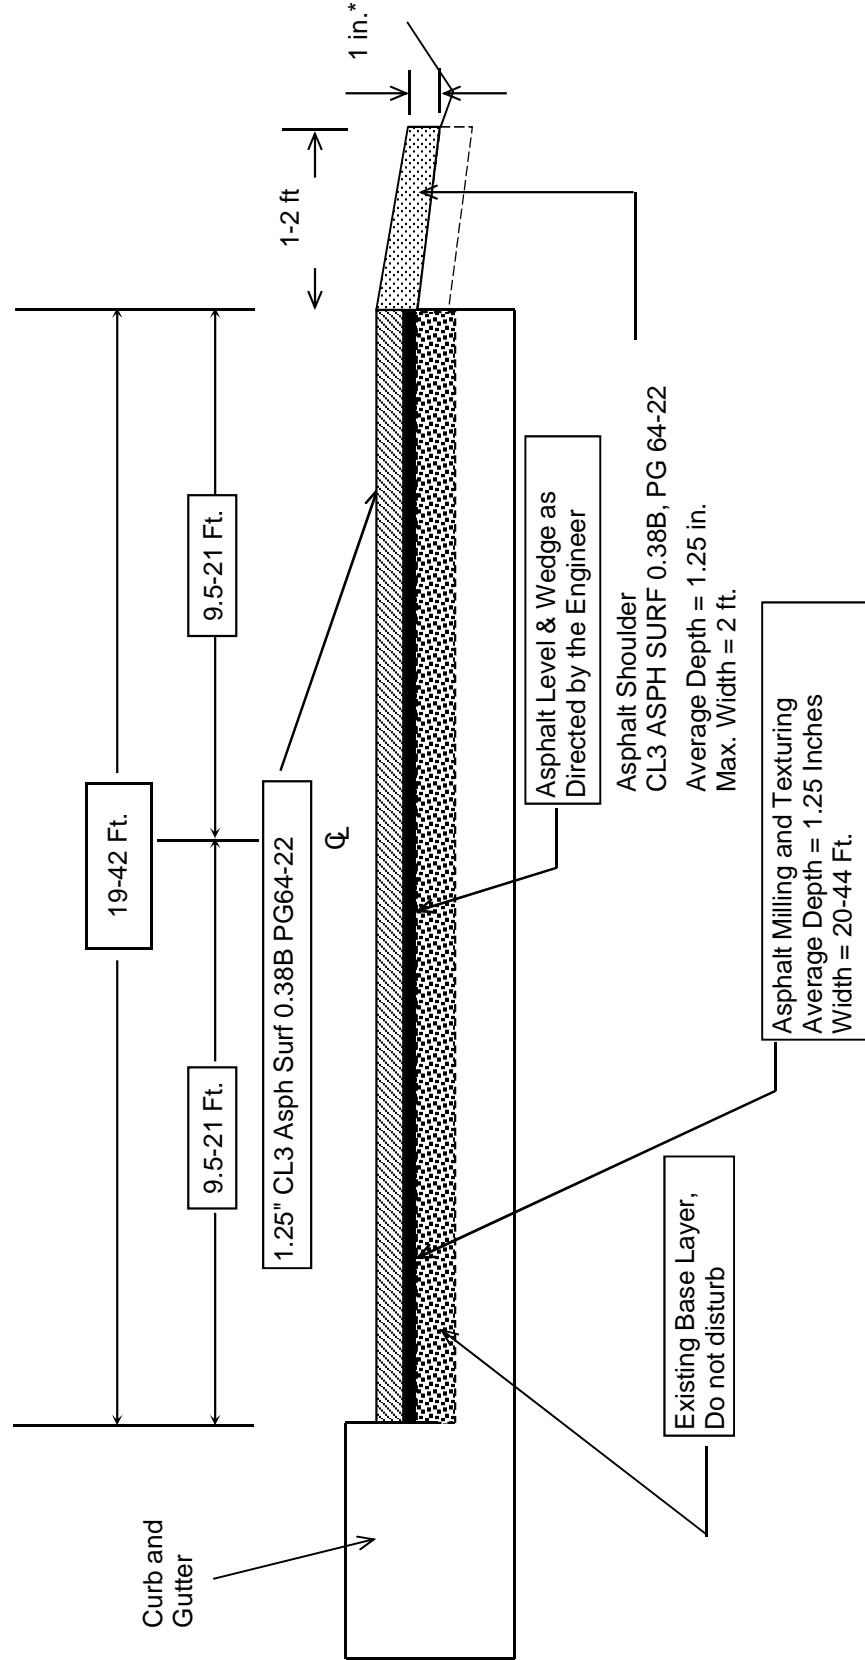


**\*1" Max. Drop-off Where Existing Site Conditions Permit**

# TYPICAL SECTION


## FAYETTE COUNTY

FD05 034 1978 000 003  
MP 1.004 - 1.105

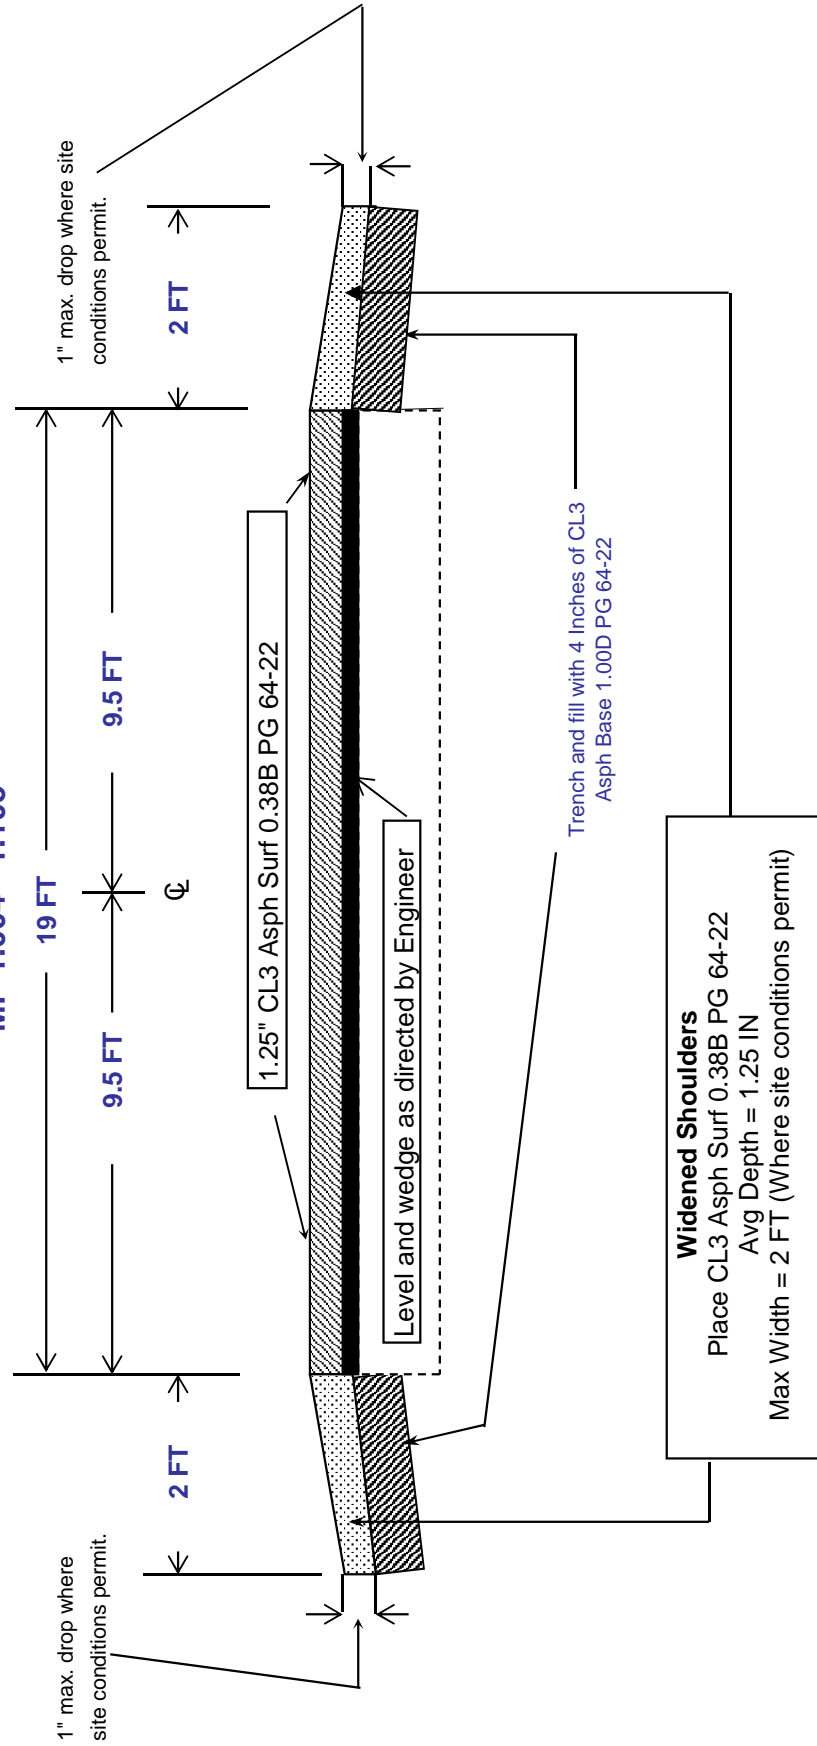

**TYPICAL SECTION**

**FAYETTE COUNTY**  
**FD05 034 1978 000-003**  
**MP 1.727 - 1.990**

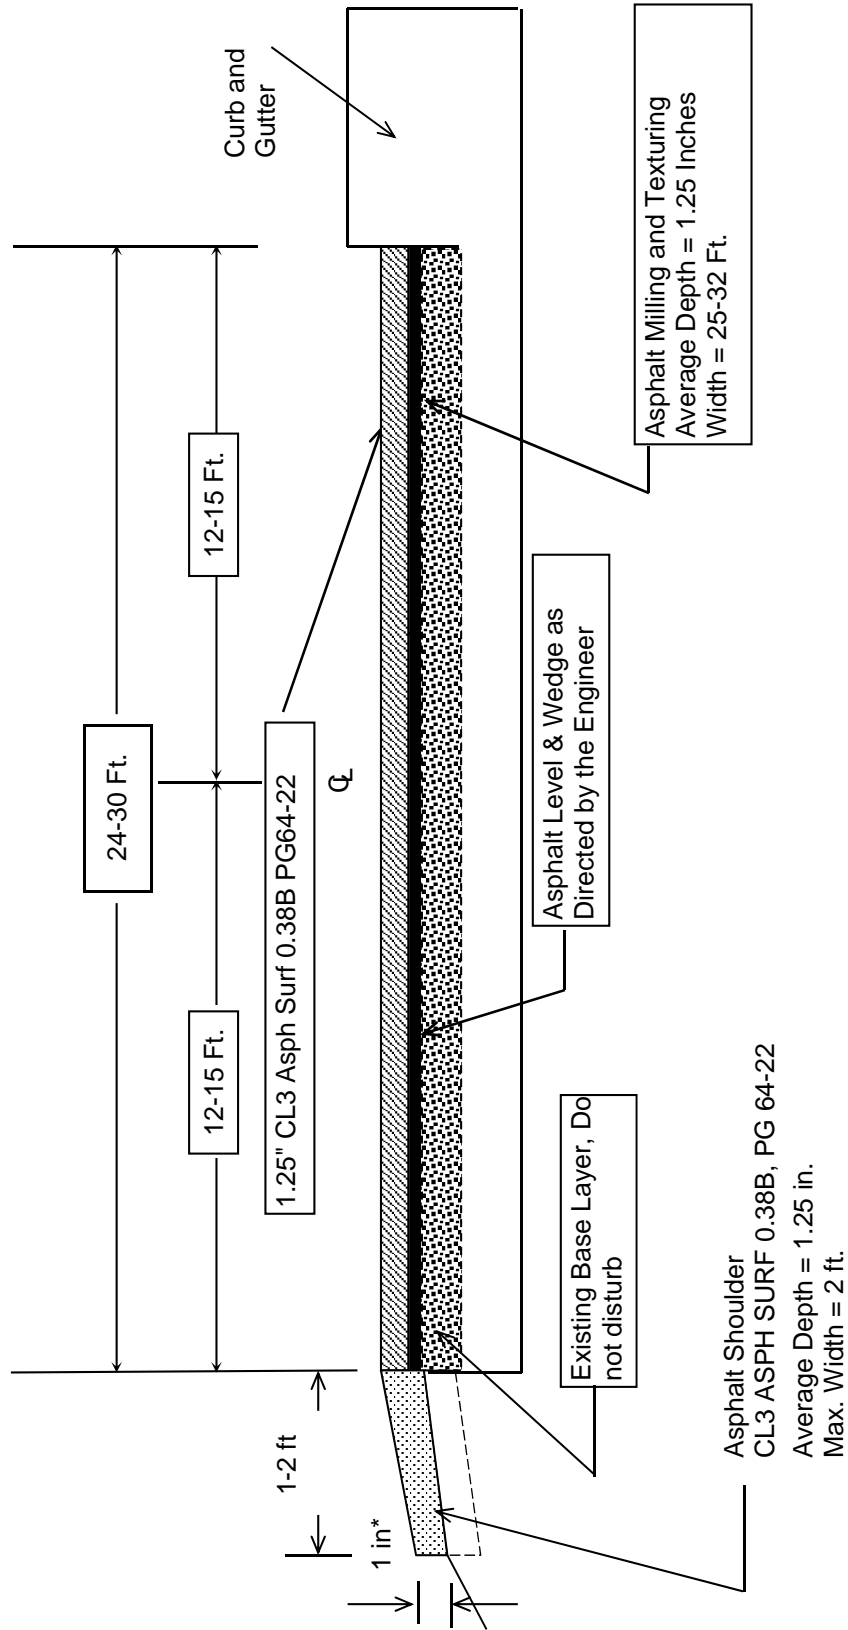

**\*1" Max. Drop-off Where Existing Site Conditions Permit**