



TRANSPORTATION CABINET

Frankfort, Kentucky 40622
www.transportation.ky.gov/

Steven L. Beshear
Governor

Michael W. Hancock, P.E.
Secretary

April 22, 2015

CALL NO. 320
CONTRACT ID NO. 152130
ADDENDUM # 1

Subject: McLean County, FD05 075 0056 005-0010
Letting April 24, 2015

(1) Revised - Typical Section - Pages 24-25 of 74

Proposal revisions are available at <http://transportation.ky.gov/Construction-Procurement/>.

If you have any questions, please contact us at 502-564-3500.

Sincerely,

A handwritten signature in cursive script that reads "Robert C. Lewis".


Robert C. Lewis, P.E.
Acting Director
Division of Construction Procurement

RL:ks
Enclosures



An Equal Opportunity Employer M/F/D


**MCLEAN COUNTY
FD05 075 0056 005-010
TYPICAL SECTION
MILEPOINTS
5.516 to 9.560**

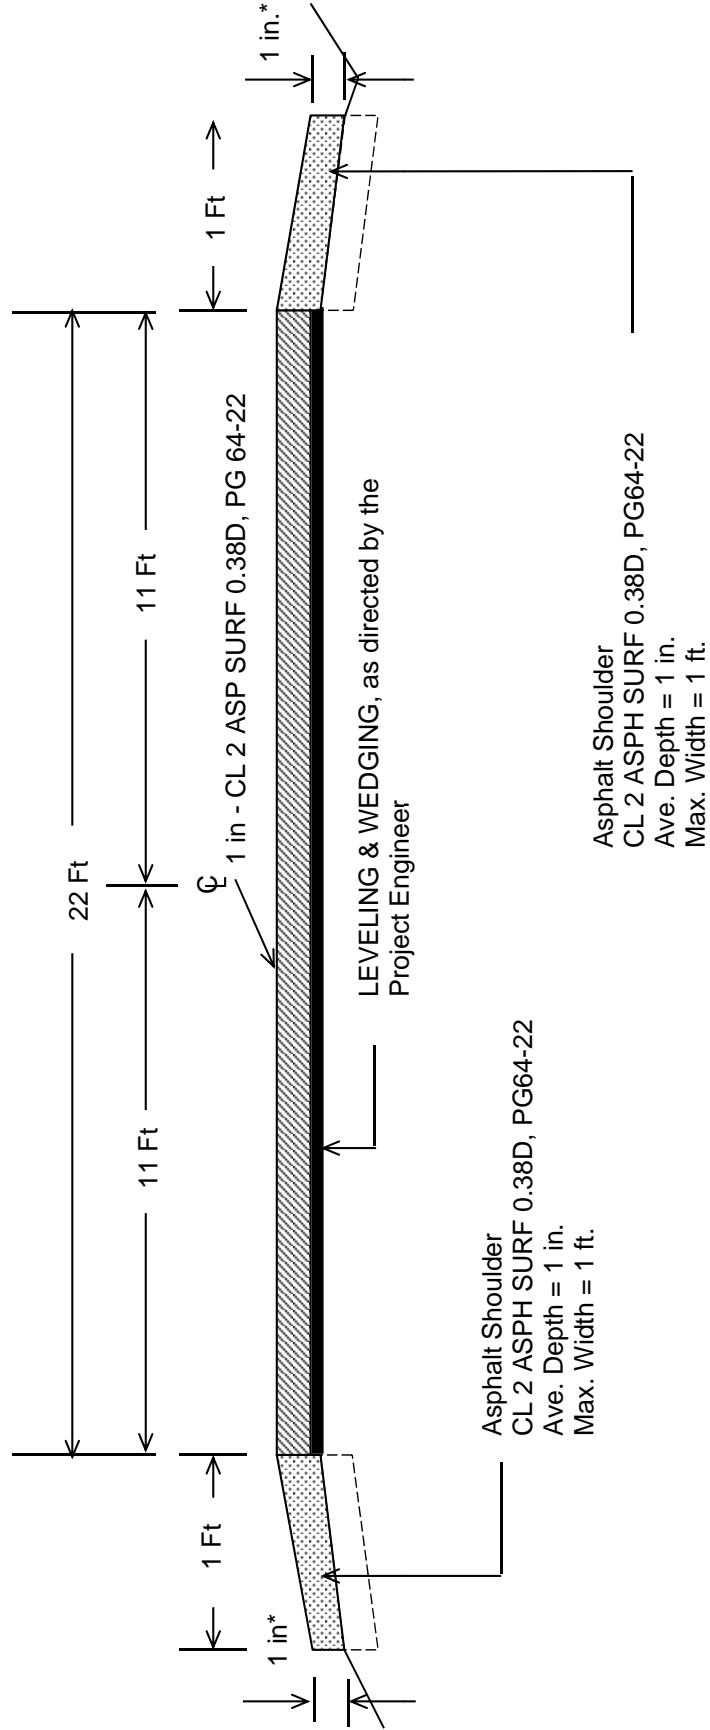

***Where Existing Site Conditions Permit**

***Construct Centerline Rumble Strips from MP 5.516 to 9.560**

TYPICAL SECTION
MCLEAN COUNTY
FD05 075 0056 005-010
BASE FAILURE

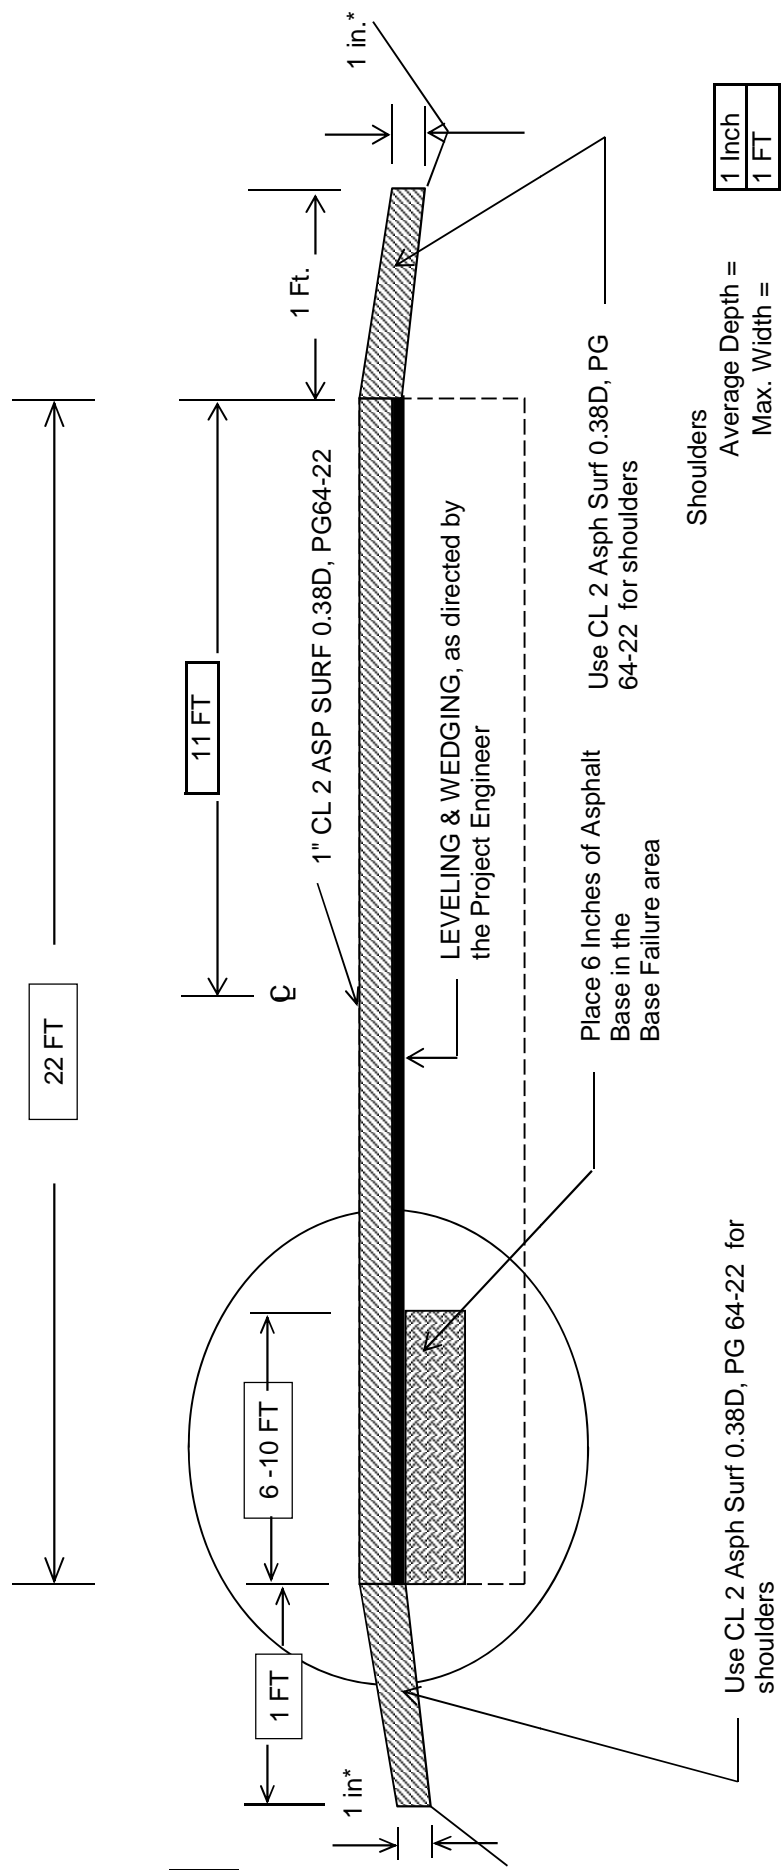

Shoulders
Average Depth =

1 Inch
1 FT

Max. Width =

1 FT

Shoulders
Average Depth =

1 Inch
1 FT

Max. Width =

1 FT

***Where Existing Site Conditions Permit**