



Andy Beshear
GOVERNOR

TRANSPORTATION CABINET

200 Mero Street
Frankfort, Kentucky 40601

Jim Gray
SECRETARY

April 22, 2024

CALL NO. 412
CONTRACT ID NO. 242074
ADDENDUM #1

Subject: Nelson County, 090GR24P029-FD05
Letting April 25, 2024

Revised - Typical Section Pg. 39 of 53

Proposal revisions are available at <http://transportation.ky.gov/Construction-Procurement/>.

If you have any questions, please contact us at 502-564-3500.

Sincerely,


Rachel Mills,

A handwritten signature in black ink that reads "Rachel Mills".

Rachel Mills, P.E.
Director
Division of Construction Procurement

RM:ce
Enclosures

**TYPICAL SECTION
NELSON COUNTY
FD05 090 031E 015-017
MP 15.353 - 16.949**

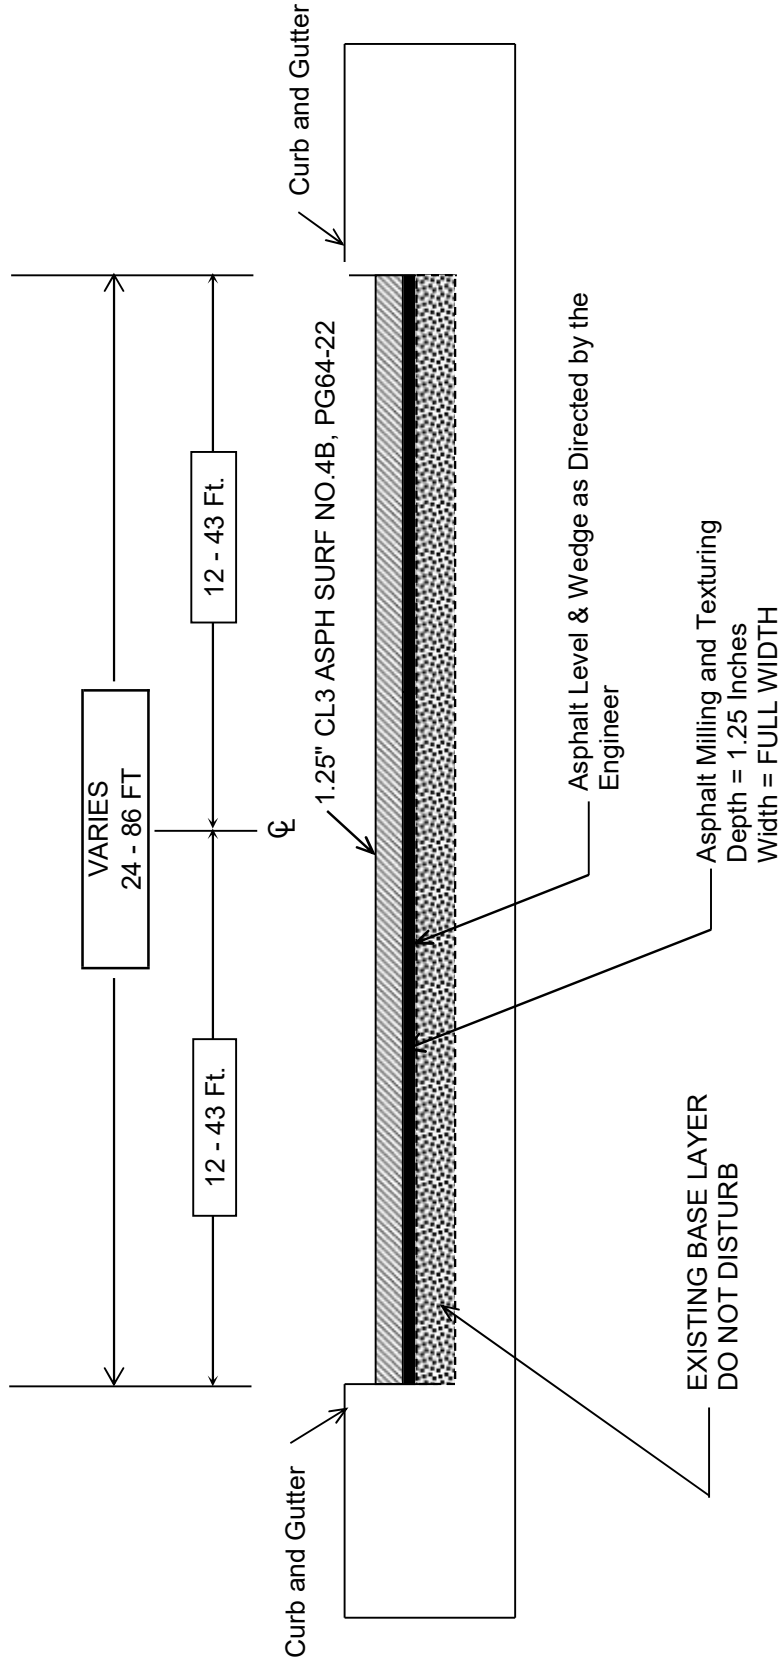

- NOTES:
- 1). PROJECT WILL ENCOMPASS KY 245 APPROACHES TO JOINTS WITH NEW ASPHALT SURFACE
 - 2). MP 16.83 - 16.95 TYPICAL TRANSITIONS TO TWO LANE WITH PAVED SHOULDERS