



GREEN ALTERNATIVE WIDEN WEST CENTERLINE SEGMENTS 8-9

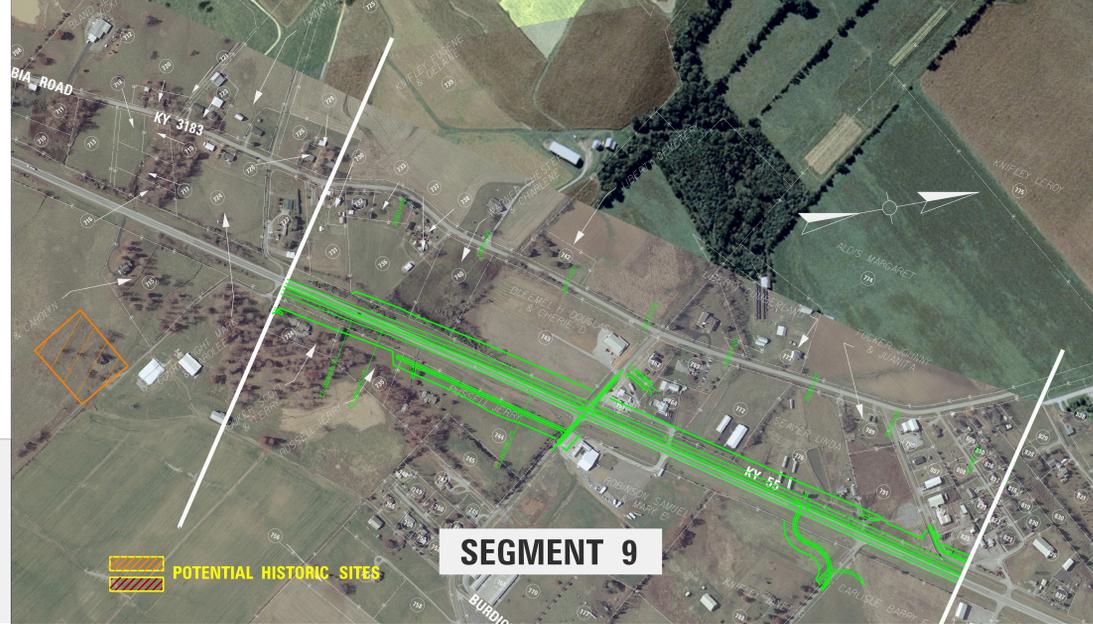


Focus Group 2 Adair/Taylor County Line to South of Campbellsville	Segment 9 North of Burdick Curve to South of Campbellsville		
	Green	Yellow	Lt Blue
Right of Way Impacts			
Relocations (Resid.) (No.)	0	0	0
Relocations (Comm.) (No.)	0	0	0
Parcels w/out Access (No.)	0	0	0
Major R/W Impact* (No.)	3	3	2
Farmland R/W Impact (Ac)	5.2	5.8	5
Right of Way (Ac)	8.2	6.8	6.4
Cemeteries Affected (No.)	0	0	0
	Green	Yellow	Lt Blue
Environmental Impacts			
Blue Line Stream (Ft)	0	0	0
Wildlife Management Area (Ac)	0	0	0
Corps Property Affected (Ac)	0	0	0
Historic Sites (No.)	0	0	0
Community Resources** (No.)	0	0	0
	Green	Yellow	Lt Blue
Design Items			
Maximum Grade (Mainline) (%)	1.04%	1.04%	1.04%
Frontage Roads (No.)	3	3	3
	Green	Yellow	Lt Blue
Cost Estimates			
Right of Way Cost (\$)	\$492,000	\$409,000	\$382,000
Utility Relocation Cost (\$)	\$883,000	\$996,000	\$765,000
Construction Cost (\$)	\$3,629,000	\$3,799,000	\$3,831,000
Total Cost (\$)	\$5,004,000	\$5,204,000	\$4,978,000
	Green	Yellow	Lt Blue
Public Meeting Preferences (March 2009)			
(No.)	7	10	6

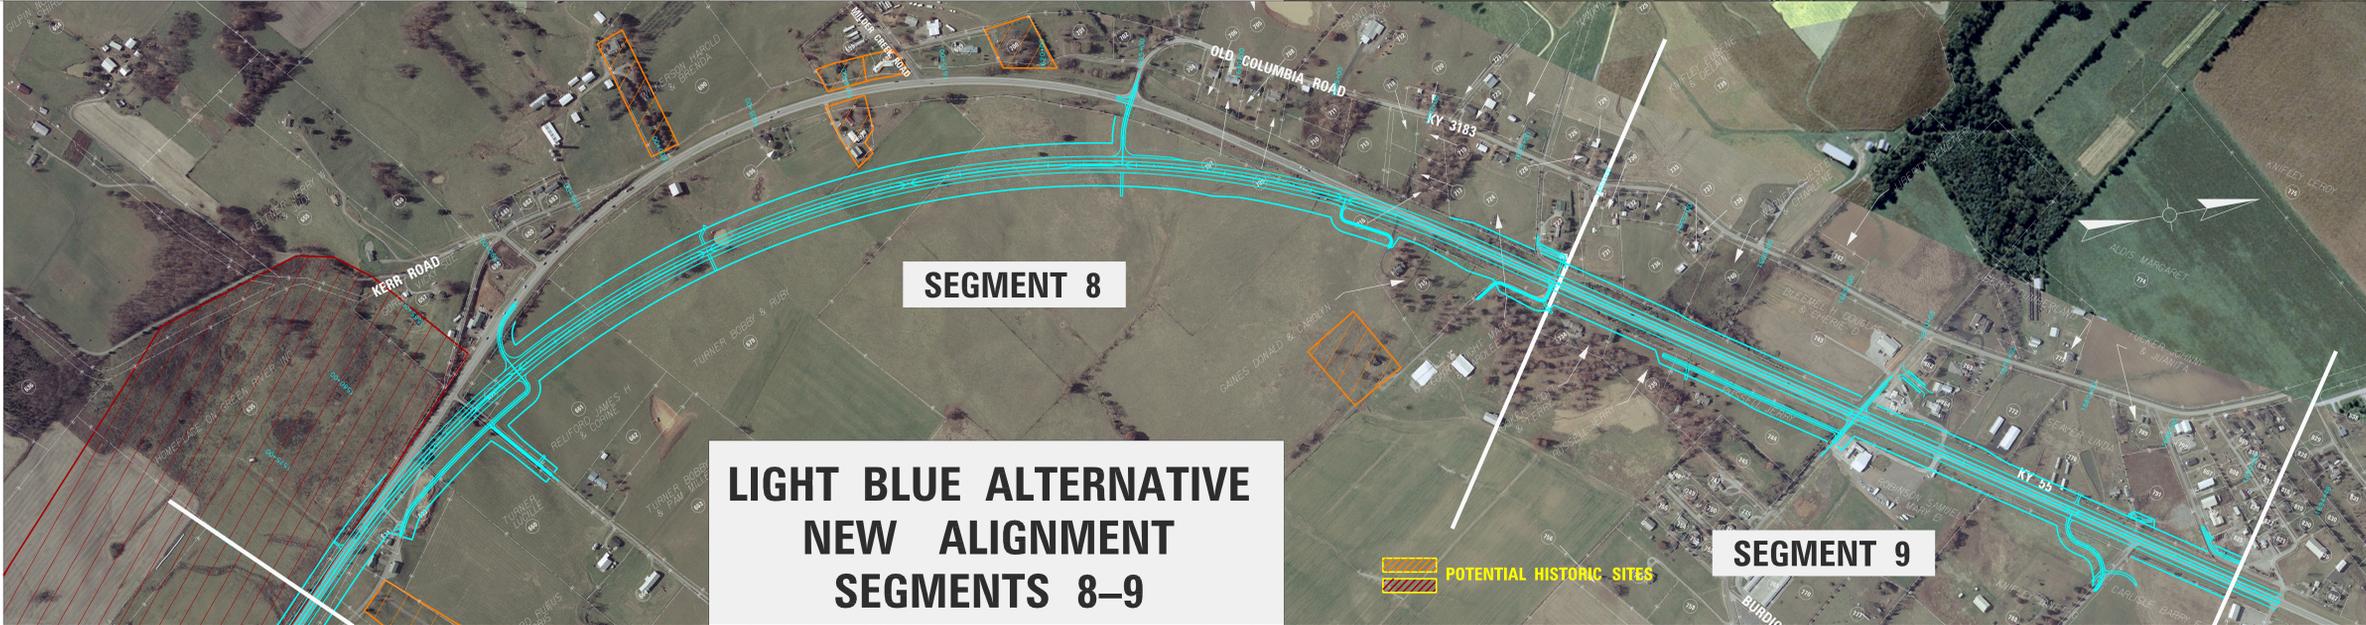


Focus Group 2 Adair/Taylor County Line to South of Campbellsville	Segment 8 Saw Mill Operation to North of Burdick Curve	
	Yellow	Lt Blue
Right of Way Impacts		
Relocations (Resid.) (No.)	1	1
Relocations (Comm.) (No.)	2	1
Parcels w/out Access (No.)	0	0
Major R/W Impact* (No.)	6	5
Farmland R/W Impact (Ac)	15.4	36.9
Right of Way (Ac)	17.8	37.3
Cemeteries Affected (No.)	0	0
	Yellow	Lt Blue
Environmental Impacts		
Blue Line Stream (Ft)	0	0
Wildlife Management Area (Ac)	0	0
Corps Property Affected (Ac)	0	0
Historic Sites (No.)	9	1
Community Resources** (No.)	0	0
	Yellow	Lt Blue
Design Items		
Maximum Grade (Mainline) (%)	1.73%	1.73%
Frontage Roads (No.)	5	4
	Yellow	Lt Blue
Cost Estimates		
Right of Way Cost (\$)	\$2,268,000	\$2,936,000
Utility Relocation Cost (\$)	\$1,165,000	\$370,000
Construction Cost (\$)	\$7,367,000	\$7,605,000
Total Cost (\$)	\$10,800,000	\$10,911,000
	Yellow	Lt Blue
Public Meeting Preferences (March 2009)		
(No.)	12	10


LIGHT BLUE ALTERNATIVE NEW ALIGNMENT SEGMENTS 8-9

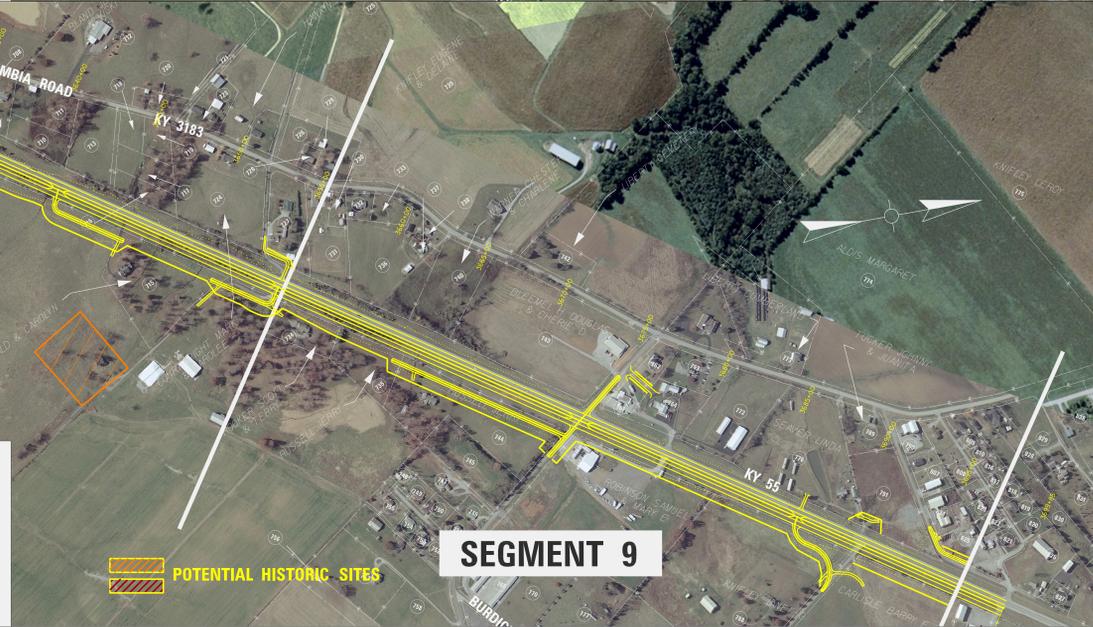



Focus Group 2 Adair/Taylor County Line to South of Campbellsville	Segment 9 North of Burdick Curve to South of Campbellsville		
	Green	Yellow	Lt Blue
Right of Way Impacts			
Relocations (Resid.) (No.)	0	0	0
Relocations (Comm.) (No.)	0	0	0
Parcels w/out Access (No.)	0	0	0
Major R/W Impact* (No.)	3	3	2
Farmland R/W Impact (Ac)	5.2	5.8	5
Right of Way (Ac)	8.2	6.8	6.4
Cemeteries Affected (No.)	0	0	0
	Green	Yellow	Lt Blue
Environmental Impacts			
Blue Line Stream (Ft)	0	0	0
Wildlife Management Area (Ac)	0	0	0
Corps Property Affected (Ac)	0	0	0
Historic Sites (No.)	0	0	0
Community Resources** (No.)	0	0	0
	Green	Yellow	Lt Blue
Design Items			
Maximum Grade (Mainline) (%)	1.04%	1.04%	1.04%
Frontage Roads (No.)	3	3	3
	Green	Yellow	Lt Blue
Cost Estimates			
Right of Way Cost (\$)	\$492,000	\$409,000	\$382,000
Utility Relocation Cost (\$)	\$883,000	\$996,000	\$765,000
Construction Cost (\$)	\$3,629,000	\$3,799,000	\$3,831,000
Total Cost (\$)	\$5,004,000	\$5,204,000	\$4,978,000
	Green	Yellow	Lt Blue
Public Meeting Preferences (March 2009)			
(No.)	7	10	6

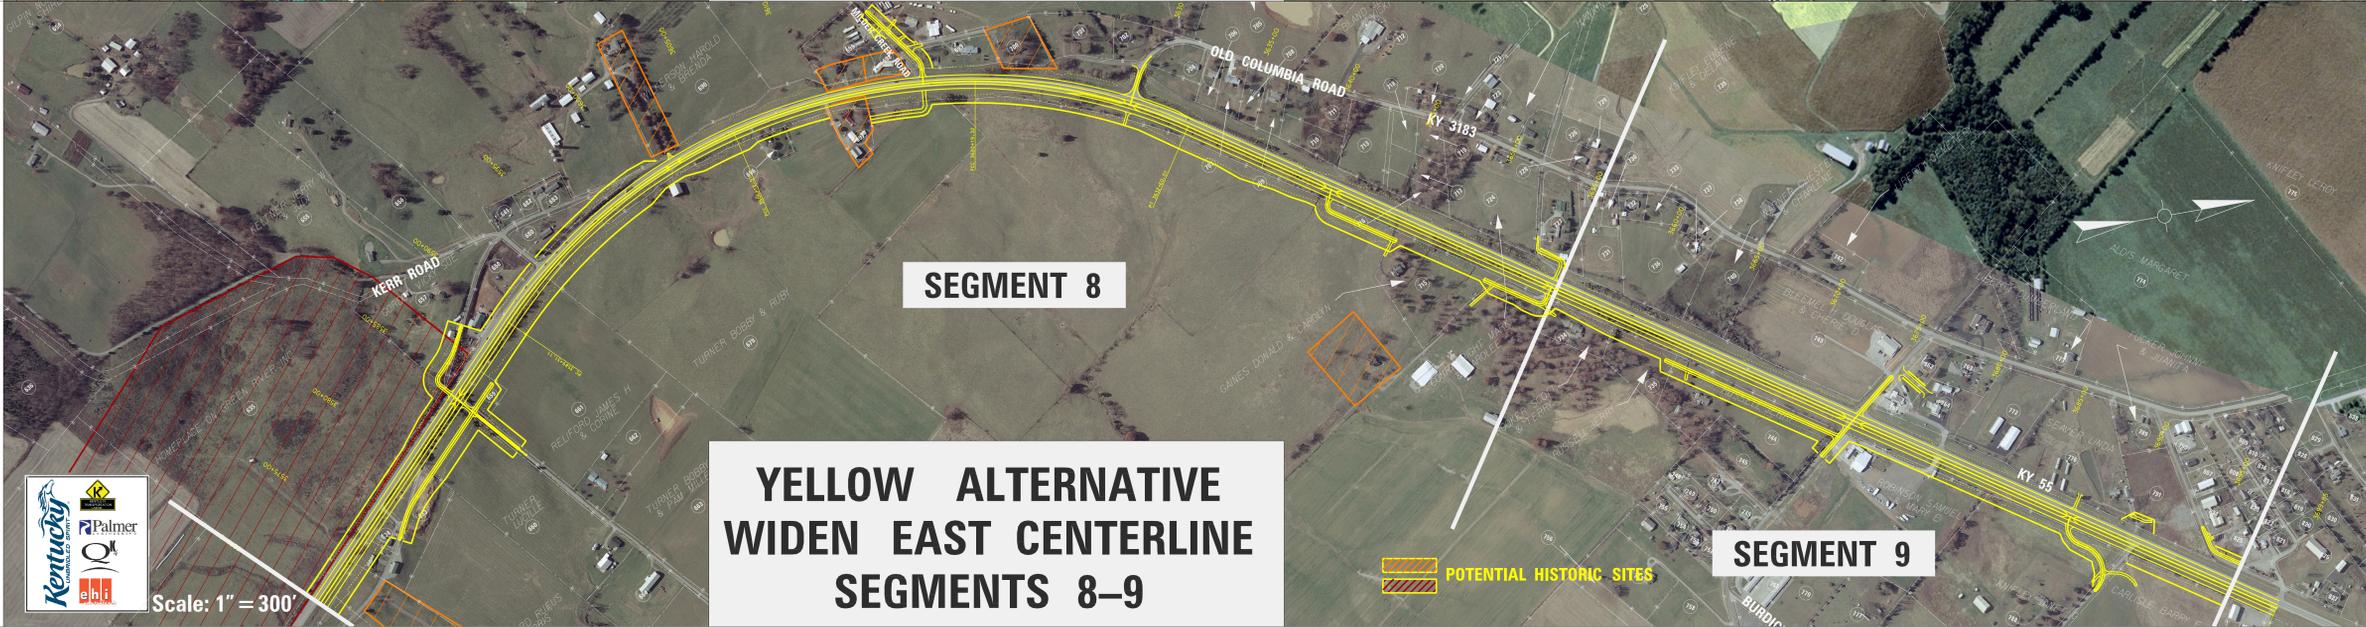

YELLOW ALTERNATIVE WIDEN EAST CENTERLINE SEGMENTS 8-9

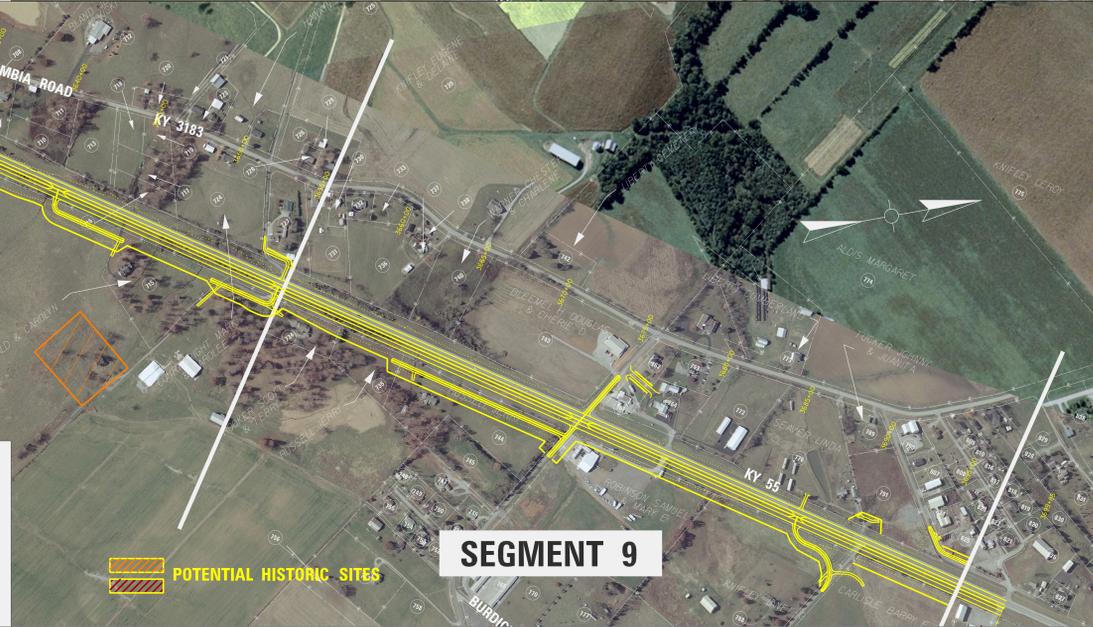

Focus Group 2 Adair/Taylor County Line to South of Campbellsville	Segment 8 Saw Mill Operation to North of Burdick Curve	
	Yellow	Lt Blue
Right of Way Impacts		
Relocations (Resid.) (No.)	1	1
Relocations (Comm.) (No.)	2	1
Parcels w/out Access (No.)	0	0
Major R/W Impact* (No.)	6	5
Farmland R/W Impact (Ac)	15.4	36.9
Right of Way (Ac)	17.8	37.3
Cemeteries Affected (No.)	0	0
	Yellow	Lt Blue
Environmental Impacts		
Blue Line Stream (Ft)	0	0
Wildlife Management Area (Ac)	0	0
Corps Property Affected (Ac)	0	0
Historic Sites (No.)	9	1
Community Resources** (No.)	0	0
	Yellow	Lt Blue
Design Items		
Maximum Grade (Mainline) (%)	1.73%	1.73%
Frontage Roads (No.)	5	4
	Yellow	Lt Blue
Cost Estimates		
Right of Way Cost (\$)	\$2,268,000	\$2,936,000
Utility Relocation Cost (\$)	\$1,165,000	\$370,000
Construction Cost (\$)	\$7,367,000	\$7,605,000
Total Cost (\$)	\$10,800,000	\$10,911,000
	Yellow	Lt Blue
Public Meeting Preferences (March 2009)		
(No.)	12	10

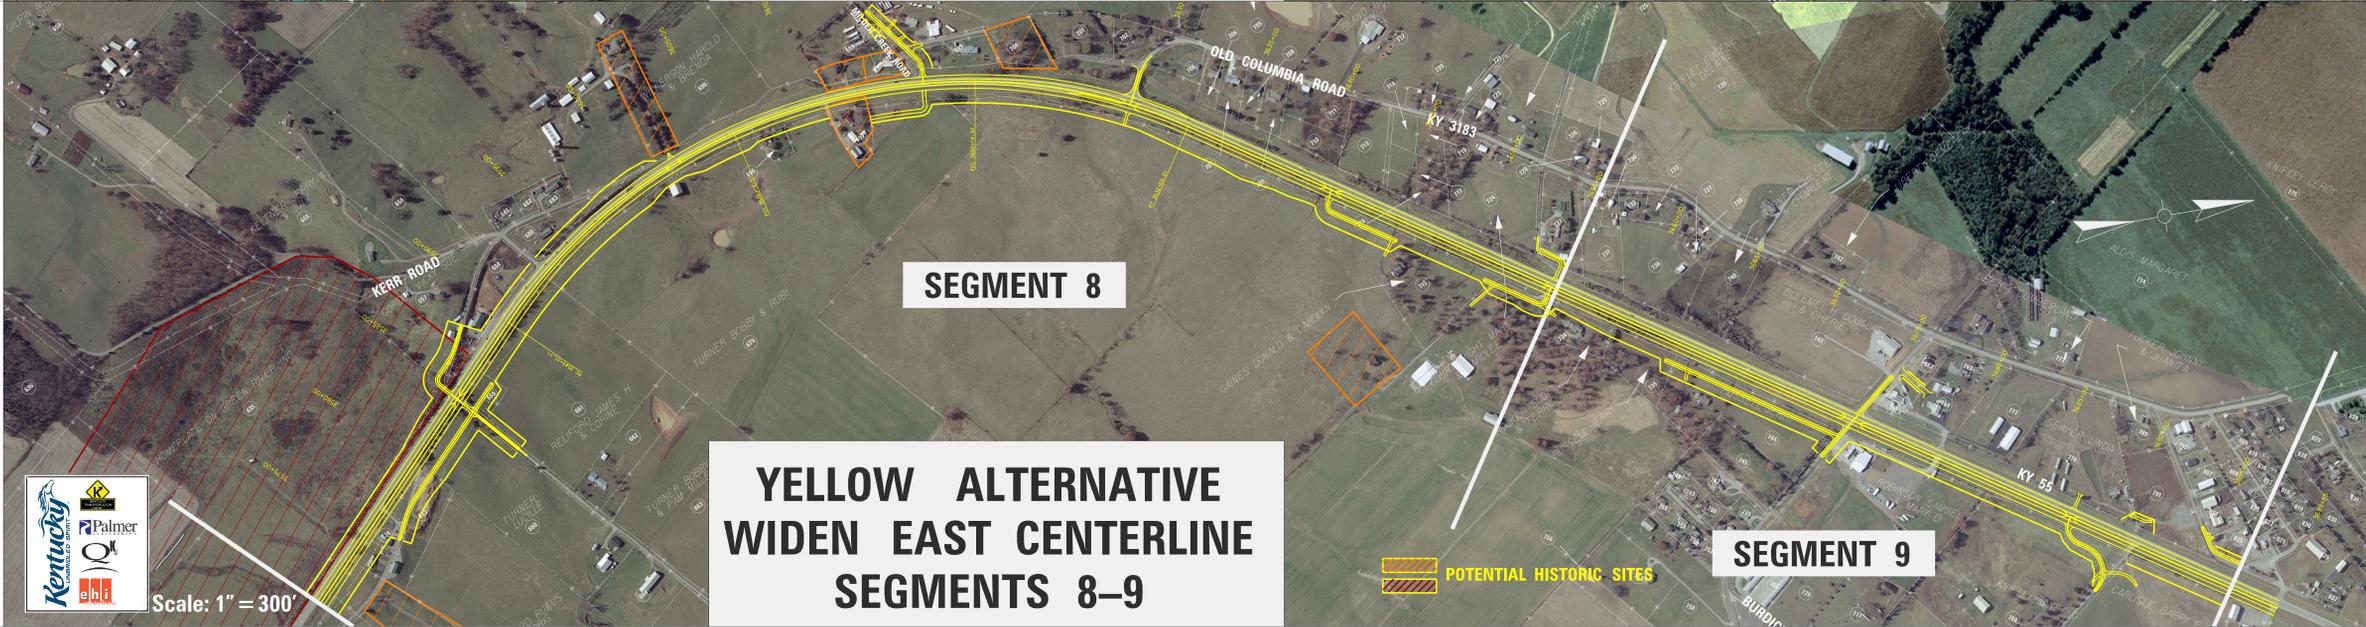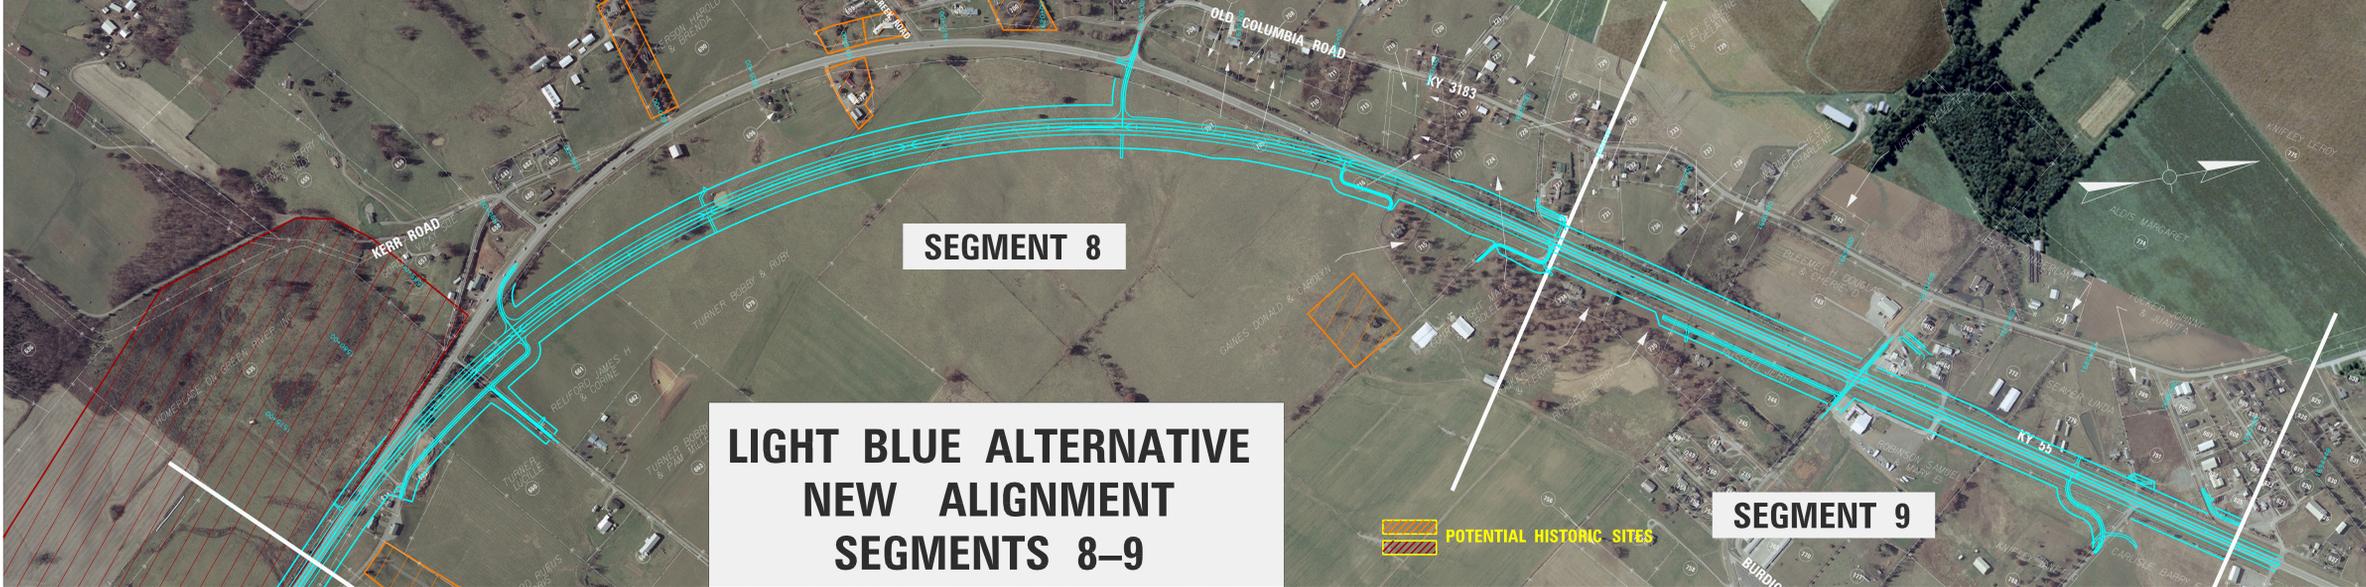

Scale: 1" = 300'