


APPENDIX C

LOS

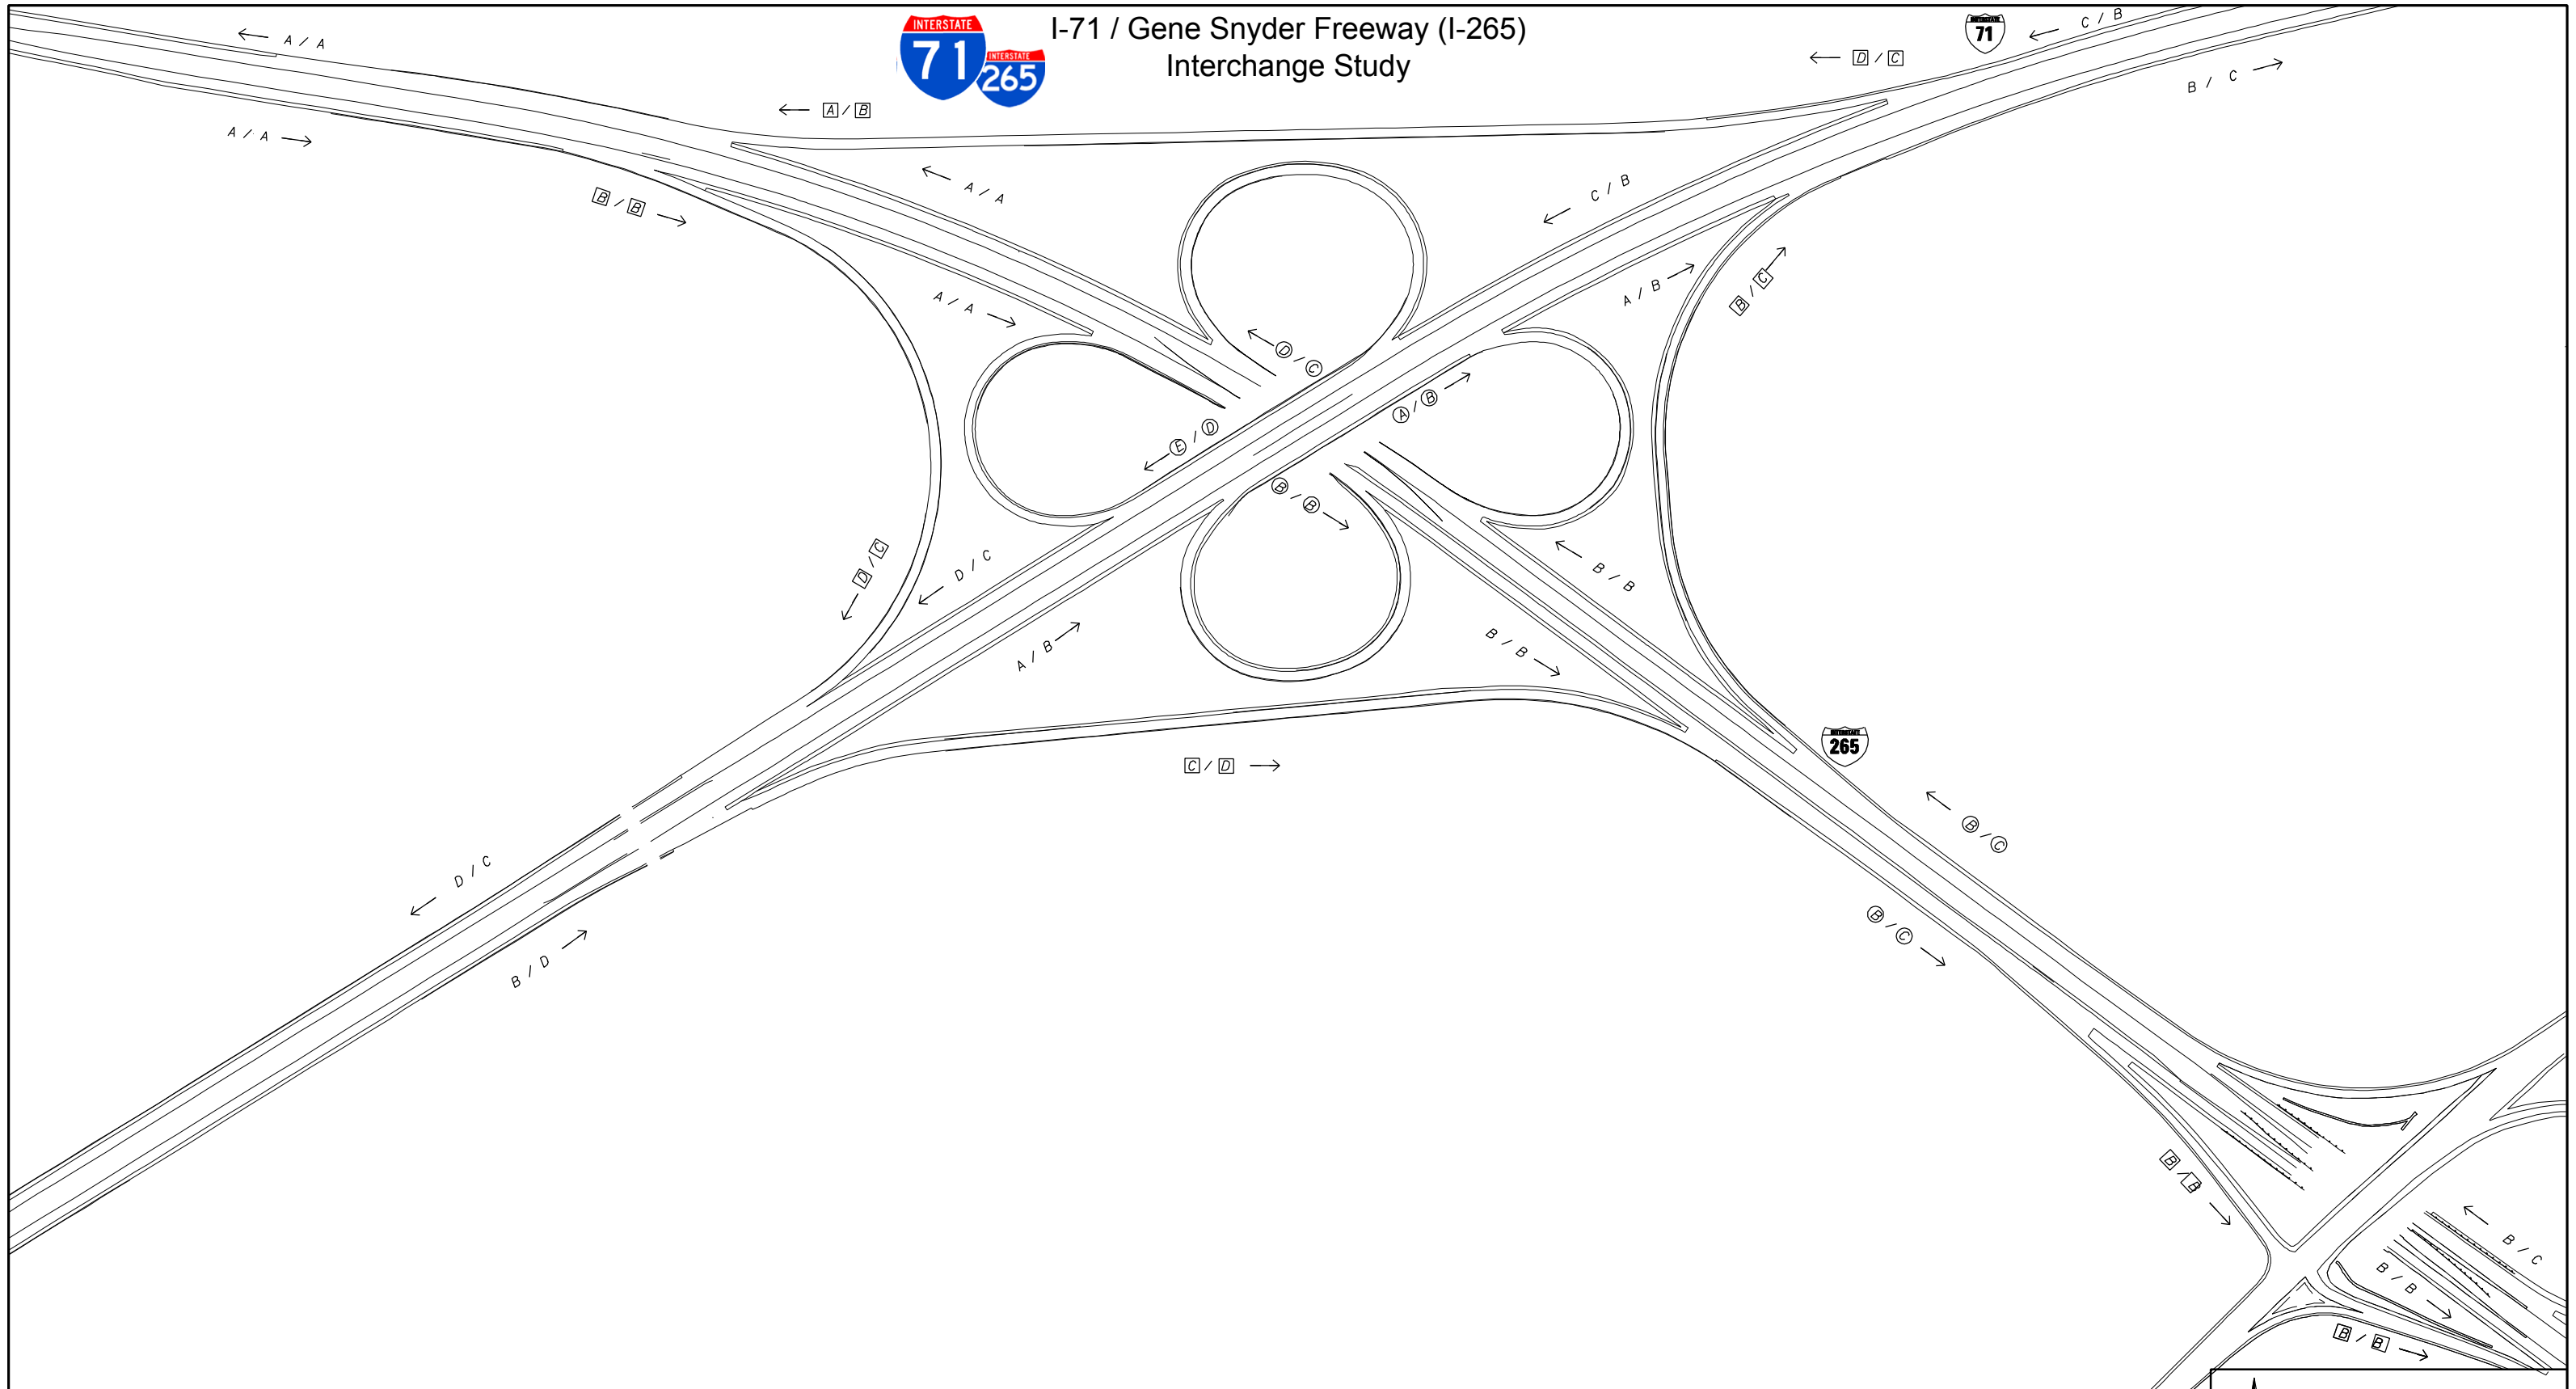

I-71 / Gene Snyder Freeway (I-265) Interchange Study



LEVEL OF SERVICE
A - SEGMENT LOS
[A] - RAMP LOS
Ⓐ - WEAVE LOS


325 WEST MAIN STREET
SUITE 1200
LOUISVILLE, KY 40202

SCALE: 1" = 200'

EXISTING
2009 LOS AM/PM C-2



I-71 / Gene Snyder Freeway (I-265) Interchange Study

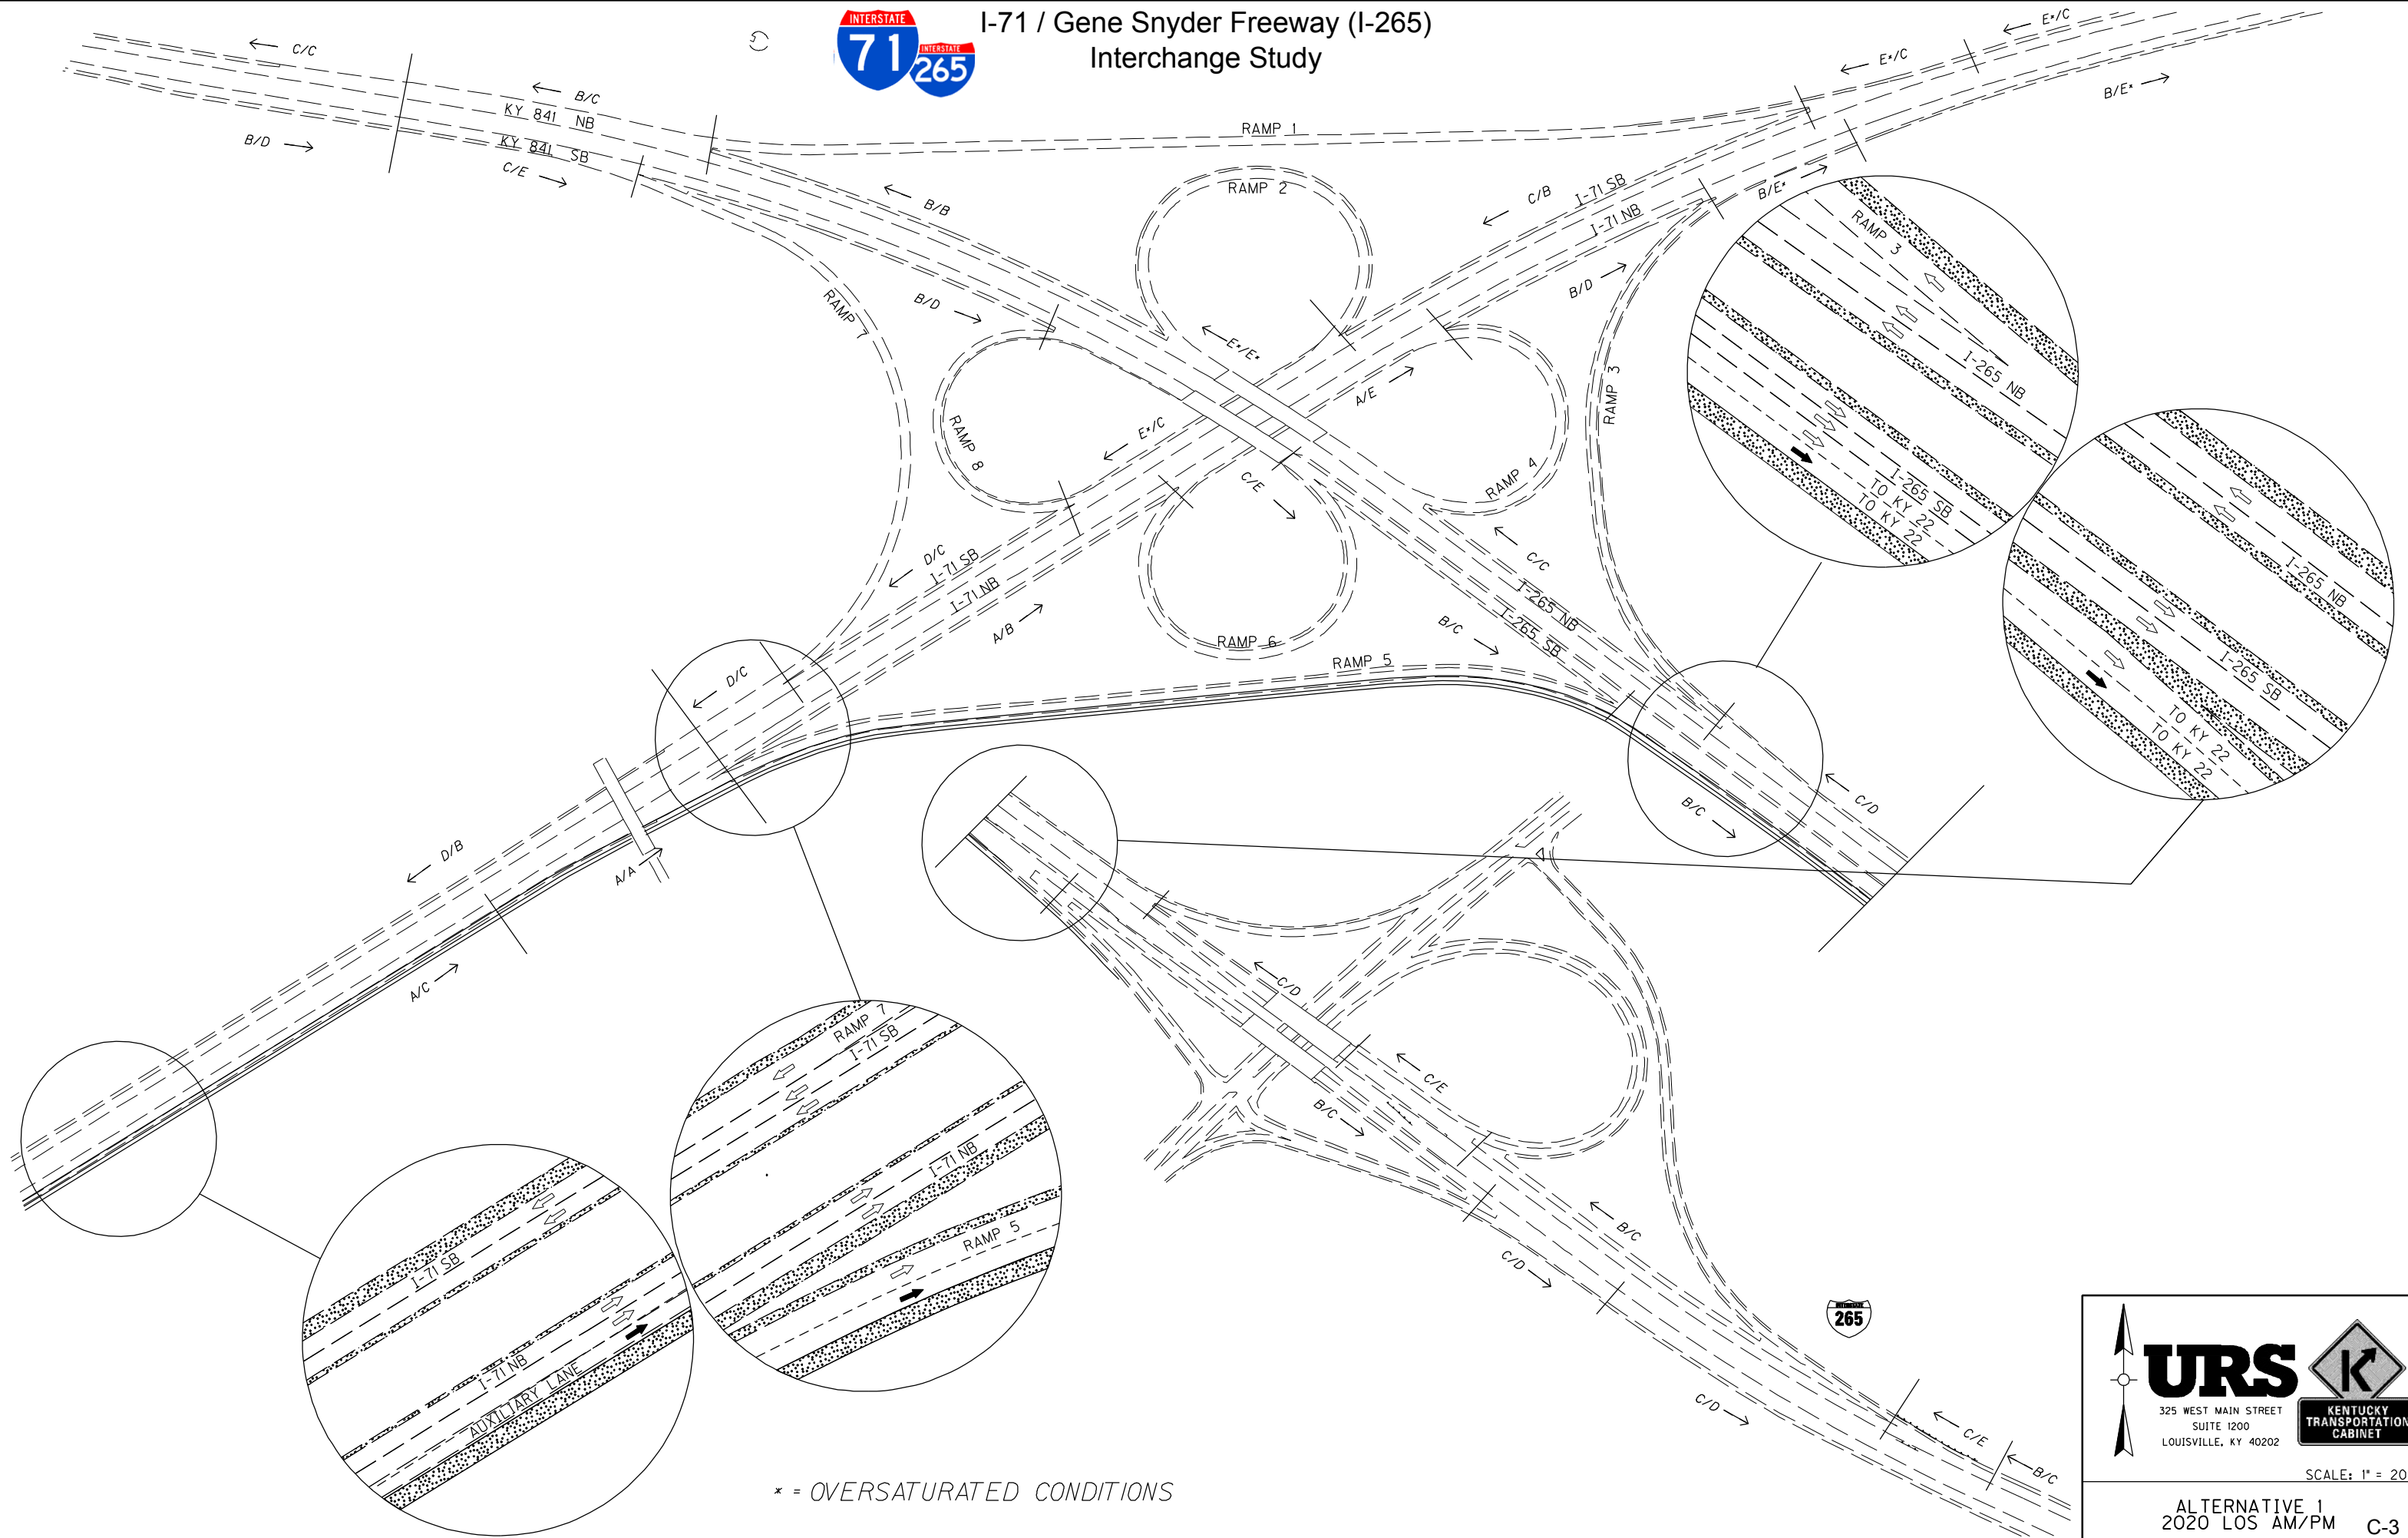



* = OVERSATURATED CONDITIONS



325 WEST MAIN STREET
SUITE 1200
LOUISVILLE, KY 40202


SCALE: 1" = 200'


ALTERNATIVE 1
2020 LOS AM/PM C-3

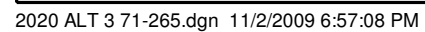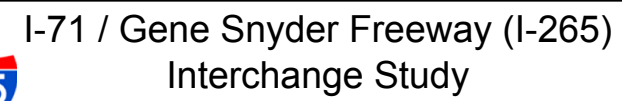



I-71 / Gene Snyder Freeway (I-265) Interchange Study

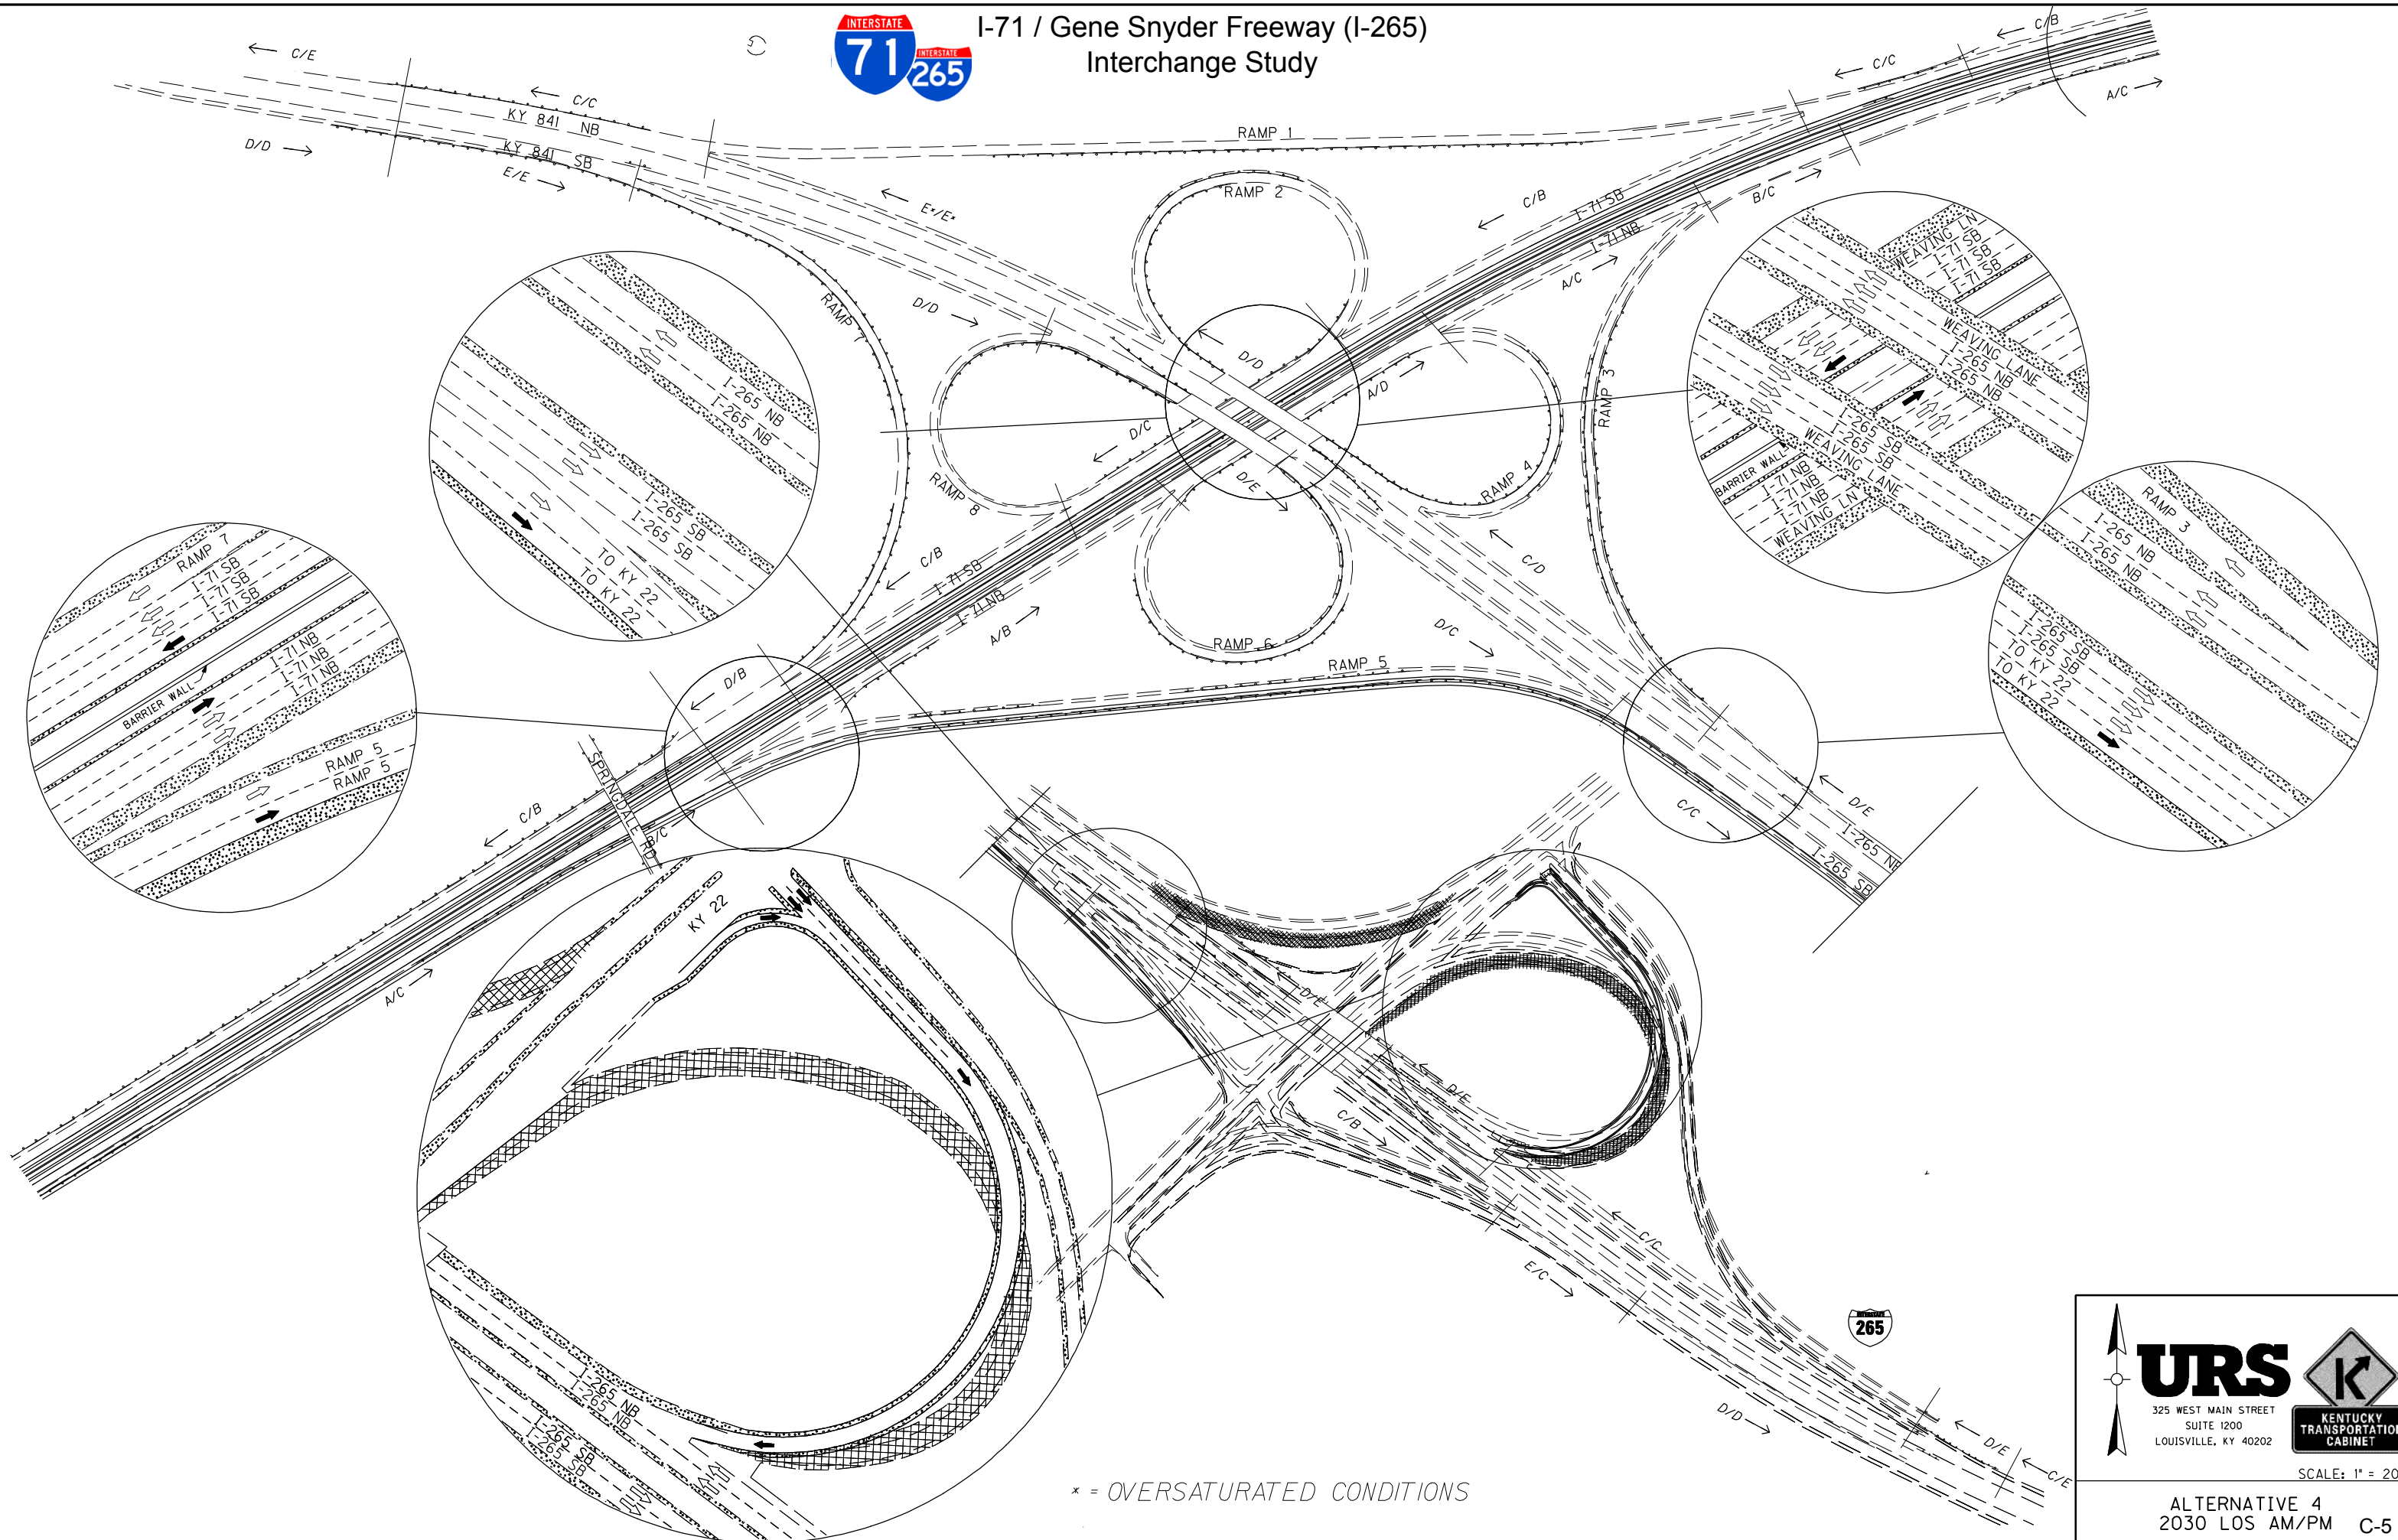

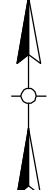


325 WEST MAIN STREET
SUITE 1200
LOUISVILLE, KY 40202

SCALE: 1" = 200'

ALTERNATIVE 4
2030 LOS AM/PM C-5



I-71 / Gene Snyder Freeway (I-265) Interchange Study

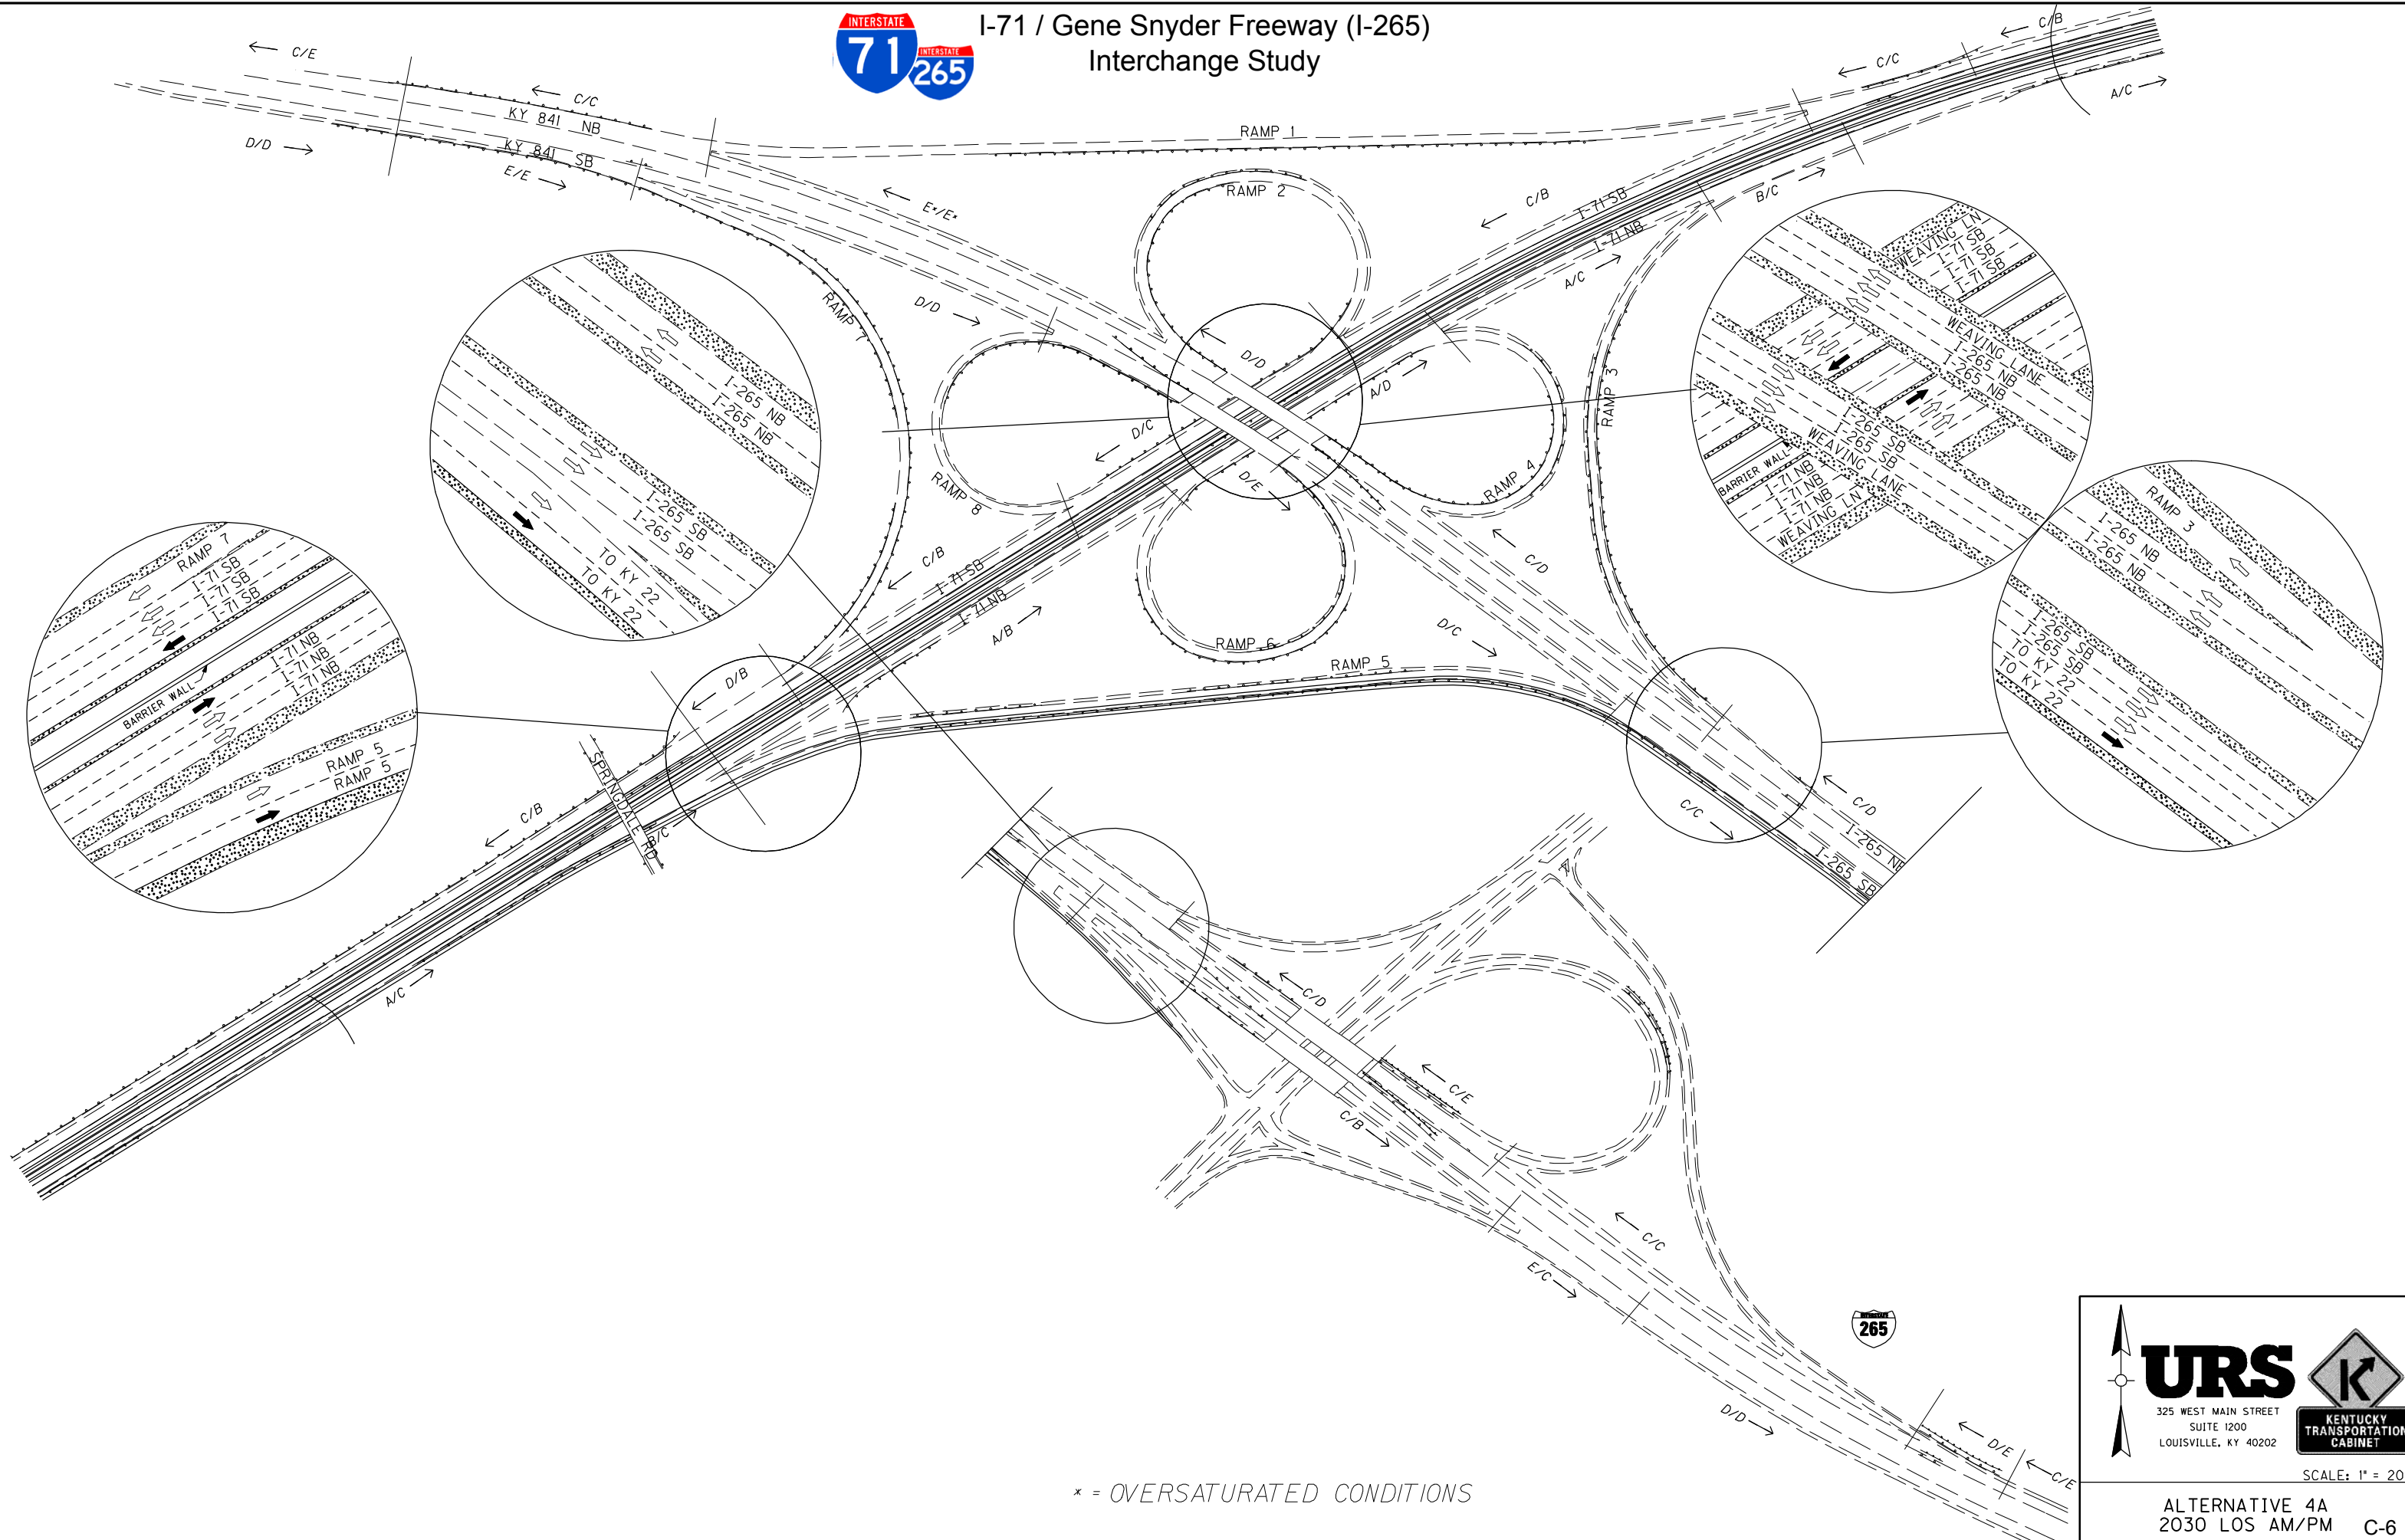

* = OVERSATURATED CONDITIONS




325 WEST MAIN STREET
SUITE 1200
LOUISVILLE, KY 40202

SCALE: 1" = 200'

ALTERNATIVE 4A
2030 LOS AM/PM C-6



I-71 / Gene Snyder Freeway (I-265) Interchange Study


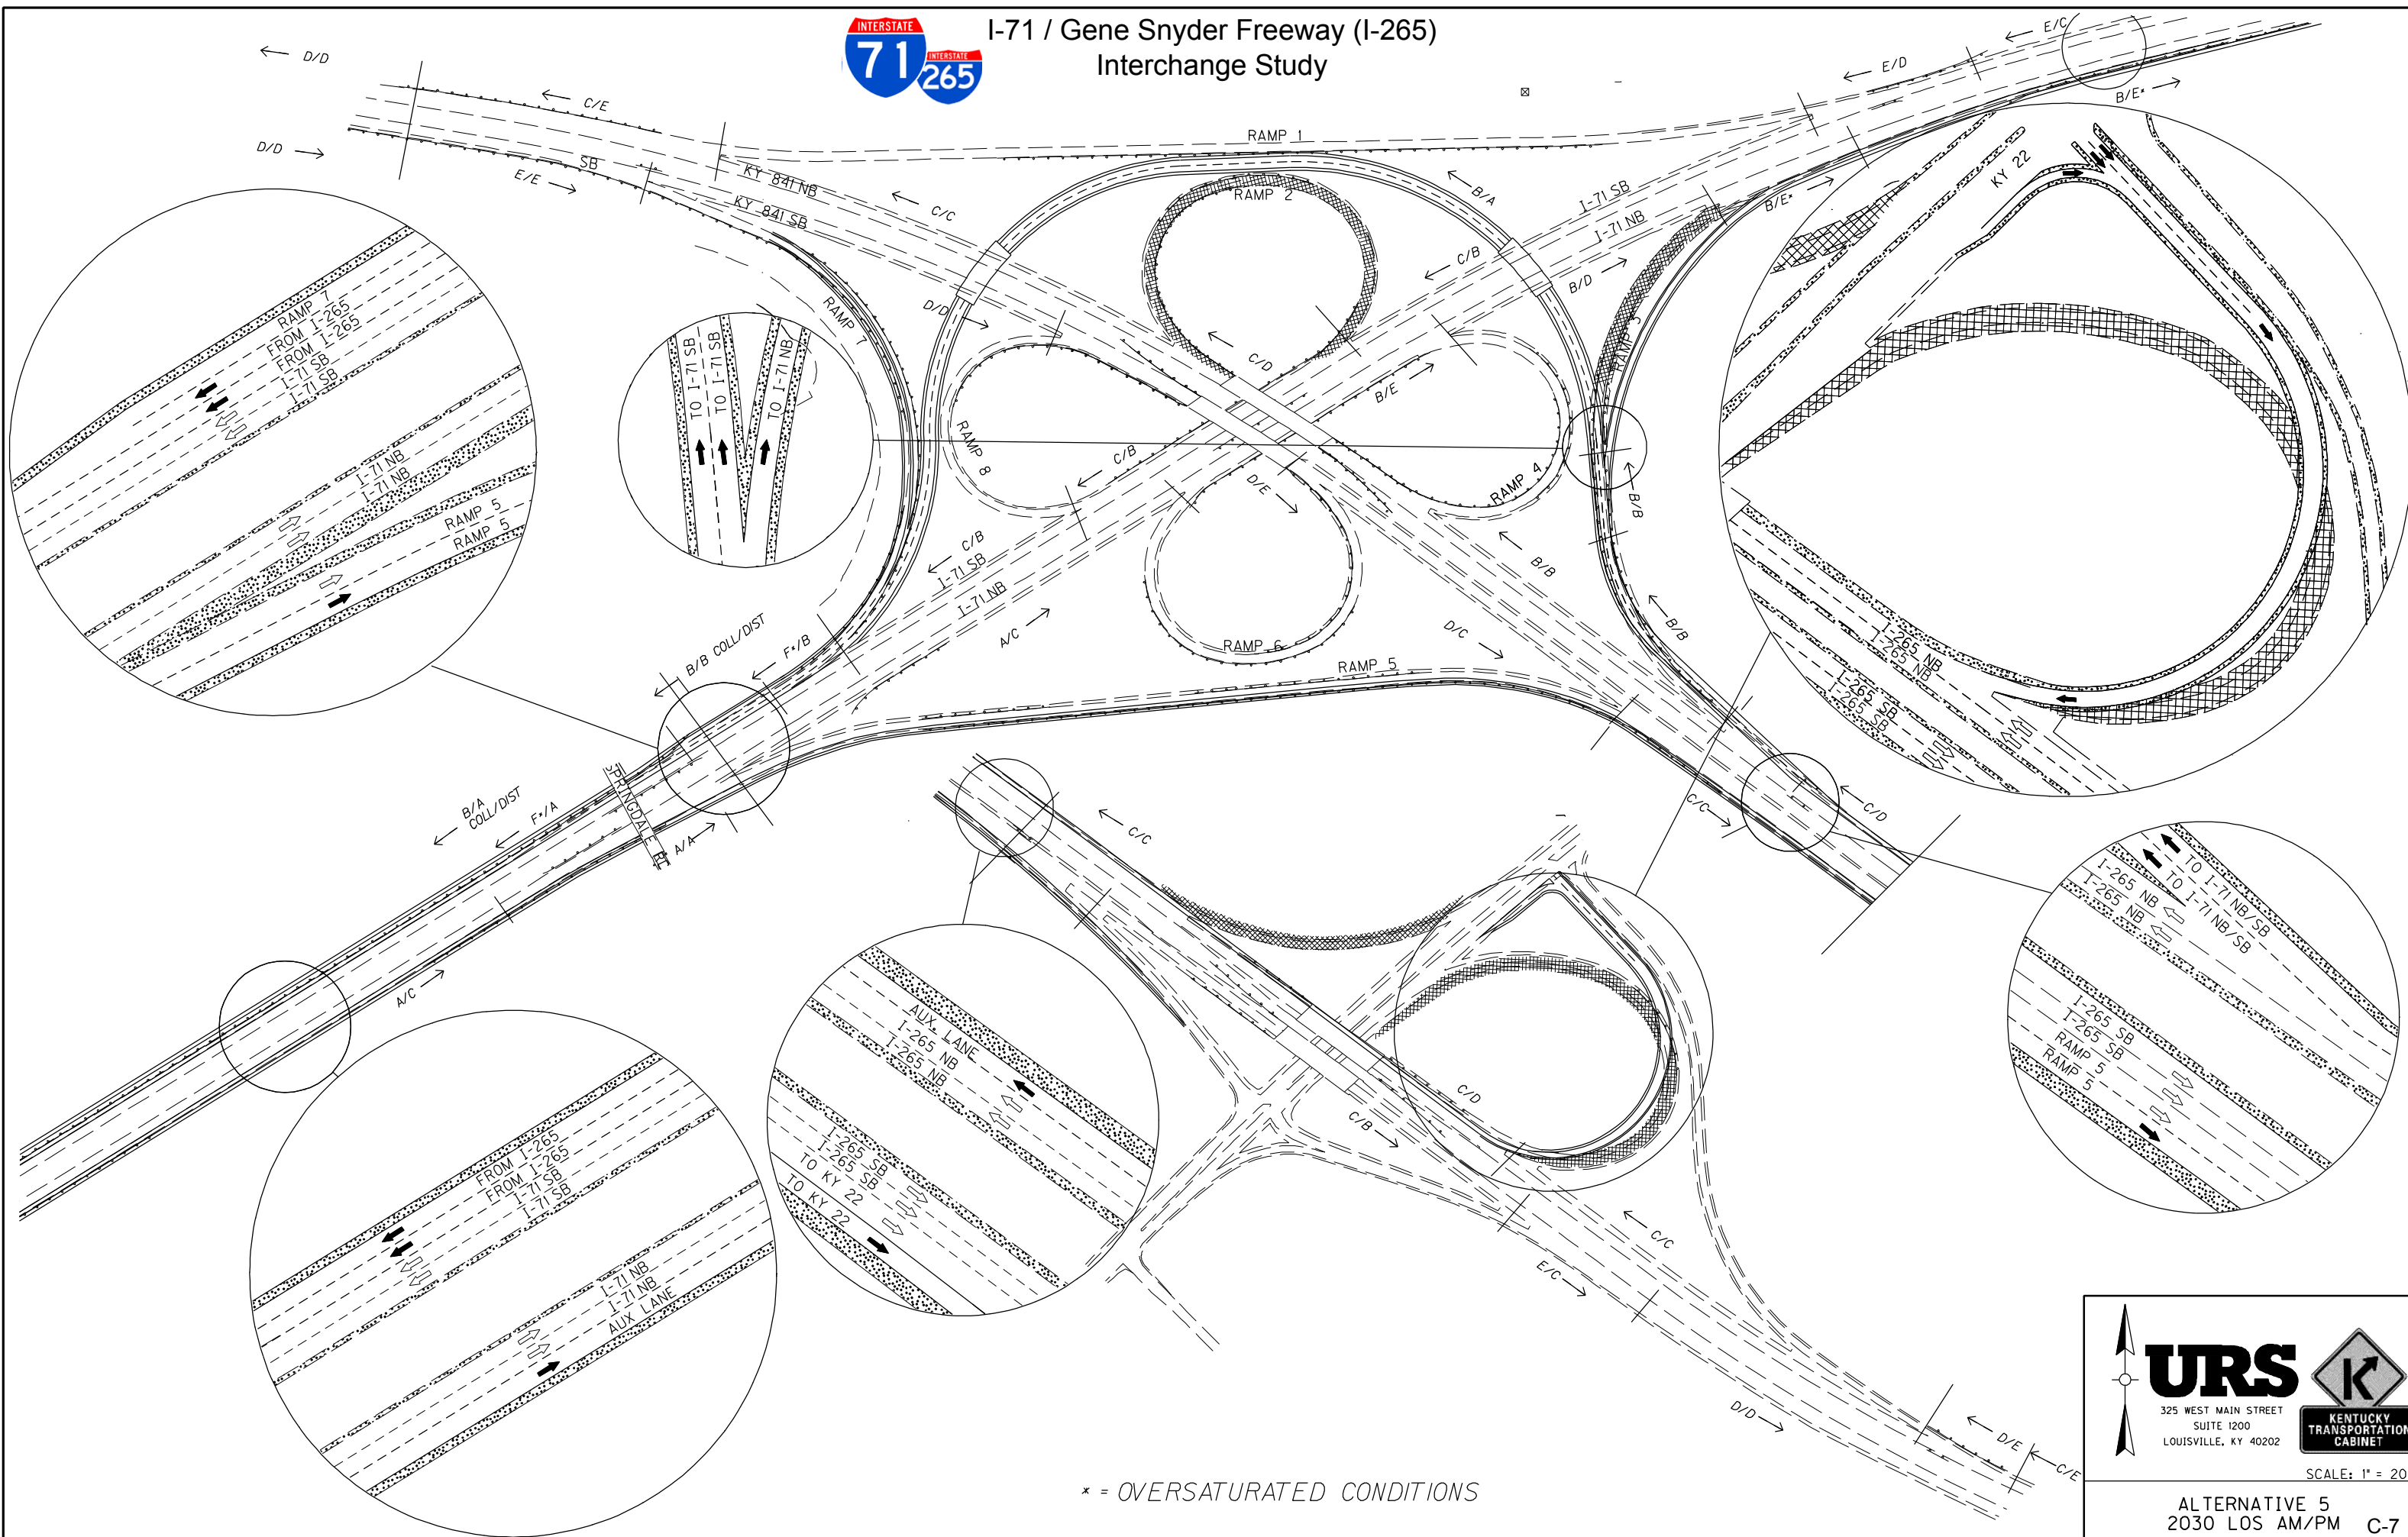





325 WEST MAIN STREET
SUITE 1200
LOUISVILLE, KY 40202

SCALE: 1" = 200'

ALTERNATIVE 5
2030 LOS AM/PM C-7

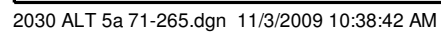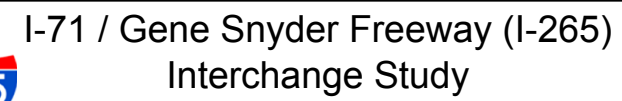


* = OVERSATURATED CONDITIONS

 

ALTERNATIVE 5A
2030 LOS AM/PM C-8



I-71 / Gene Snyder Freeway (I-265) Interchange Study



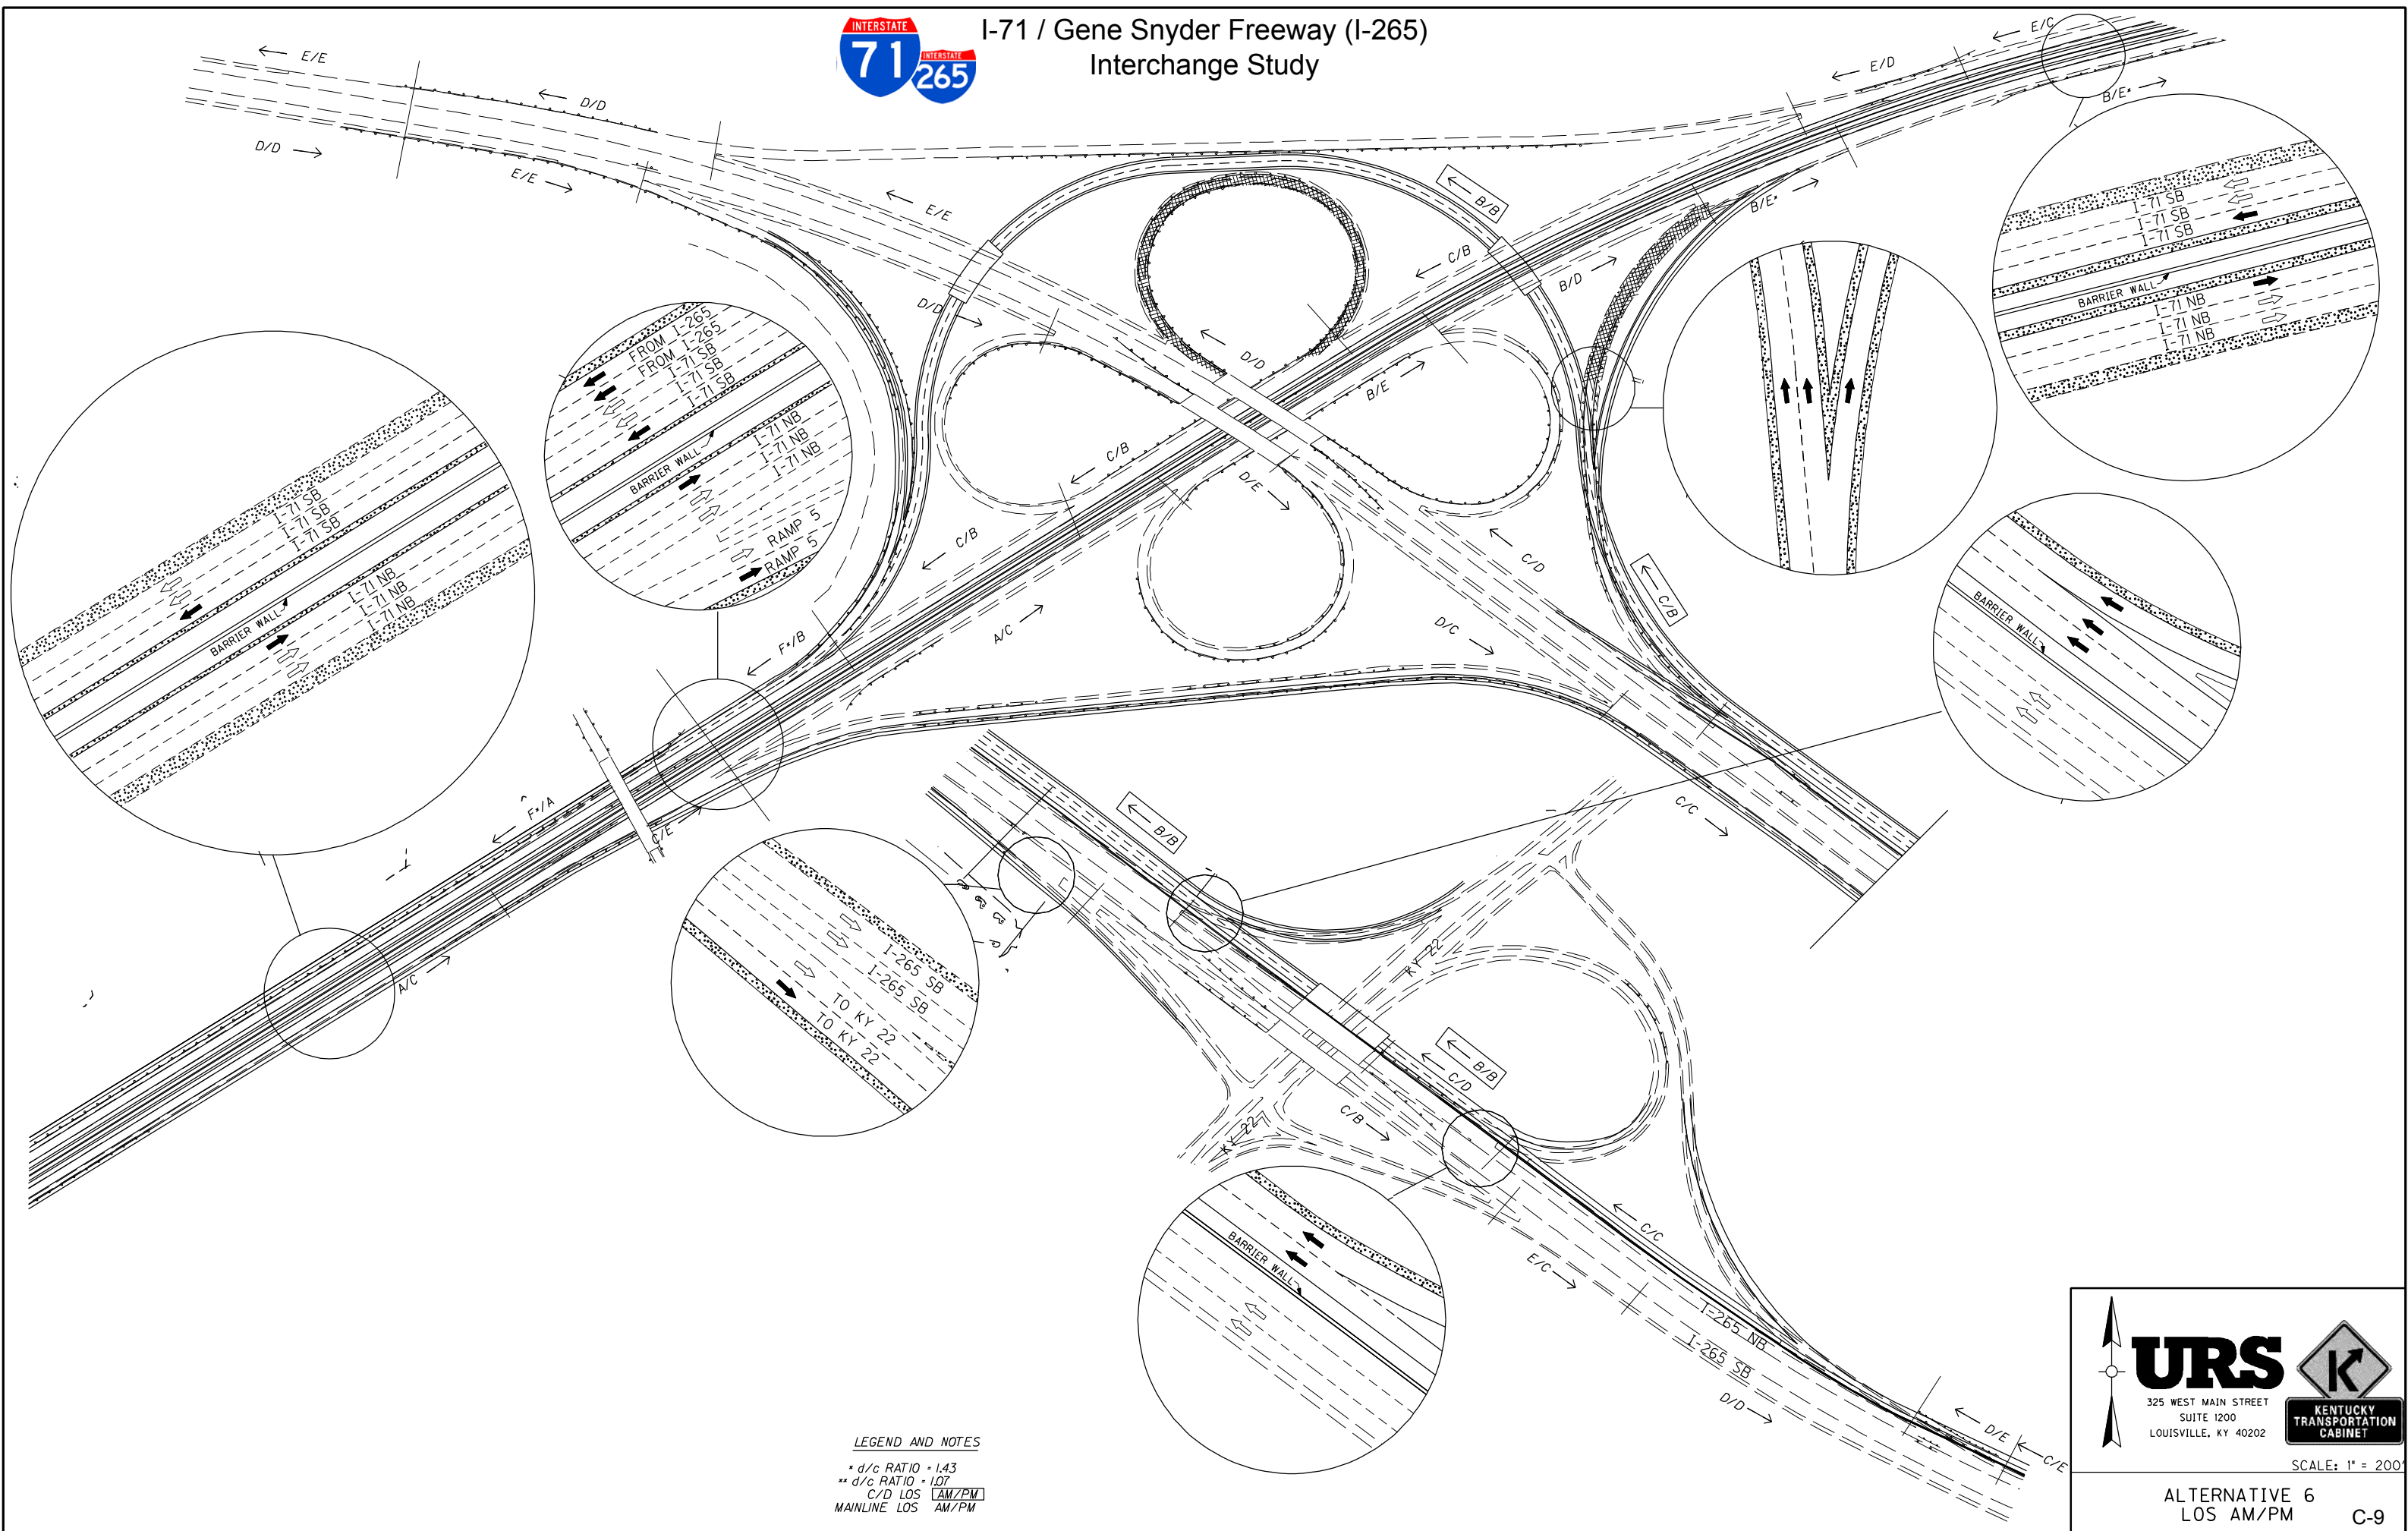


325 WEST MAIN STREET
SUITE 1200
LOUISVILLE, KY 40202




KENTUCKY
TRANSPORTATION
CABINET

SCALE: 1" = 200'

ALTERNATIVE 6
LOS AM/PM C-9

 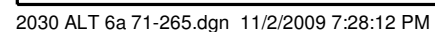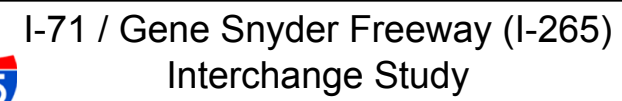


ALTERNATIVE 6A
LOS AM/PM C-10

 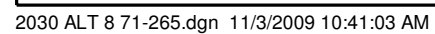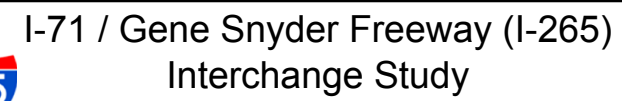

ALTERNATIVES 8 & 9
2030 LOS AM/PM C-11



I-71 / Gene Snyder Freeway (I-265) Interchange Study

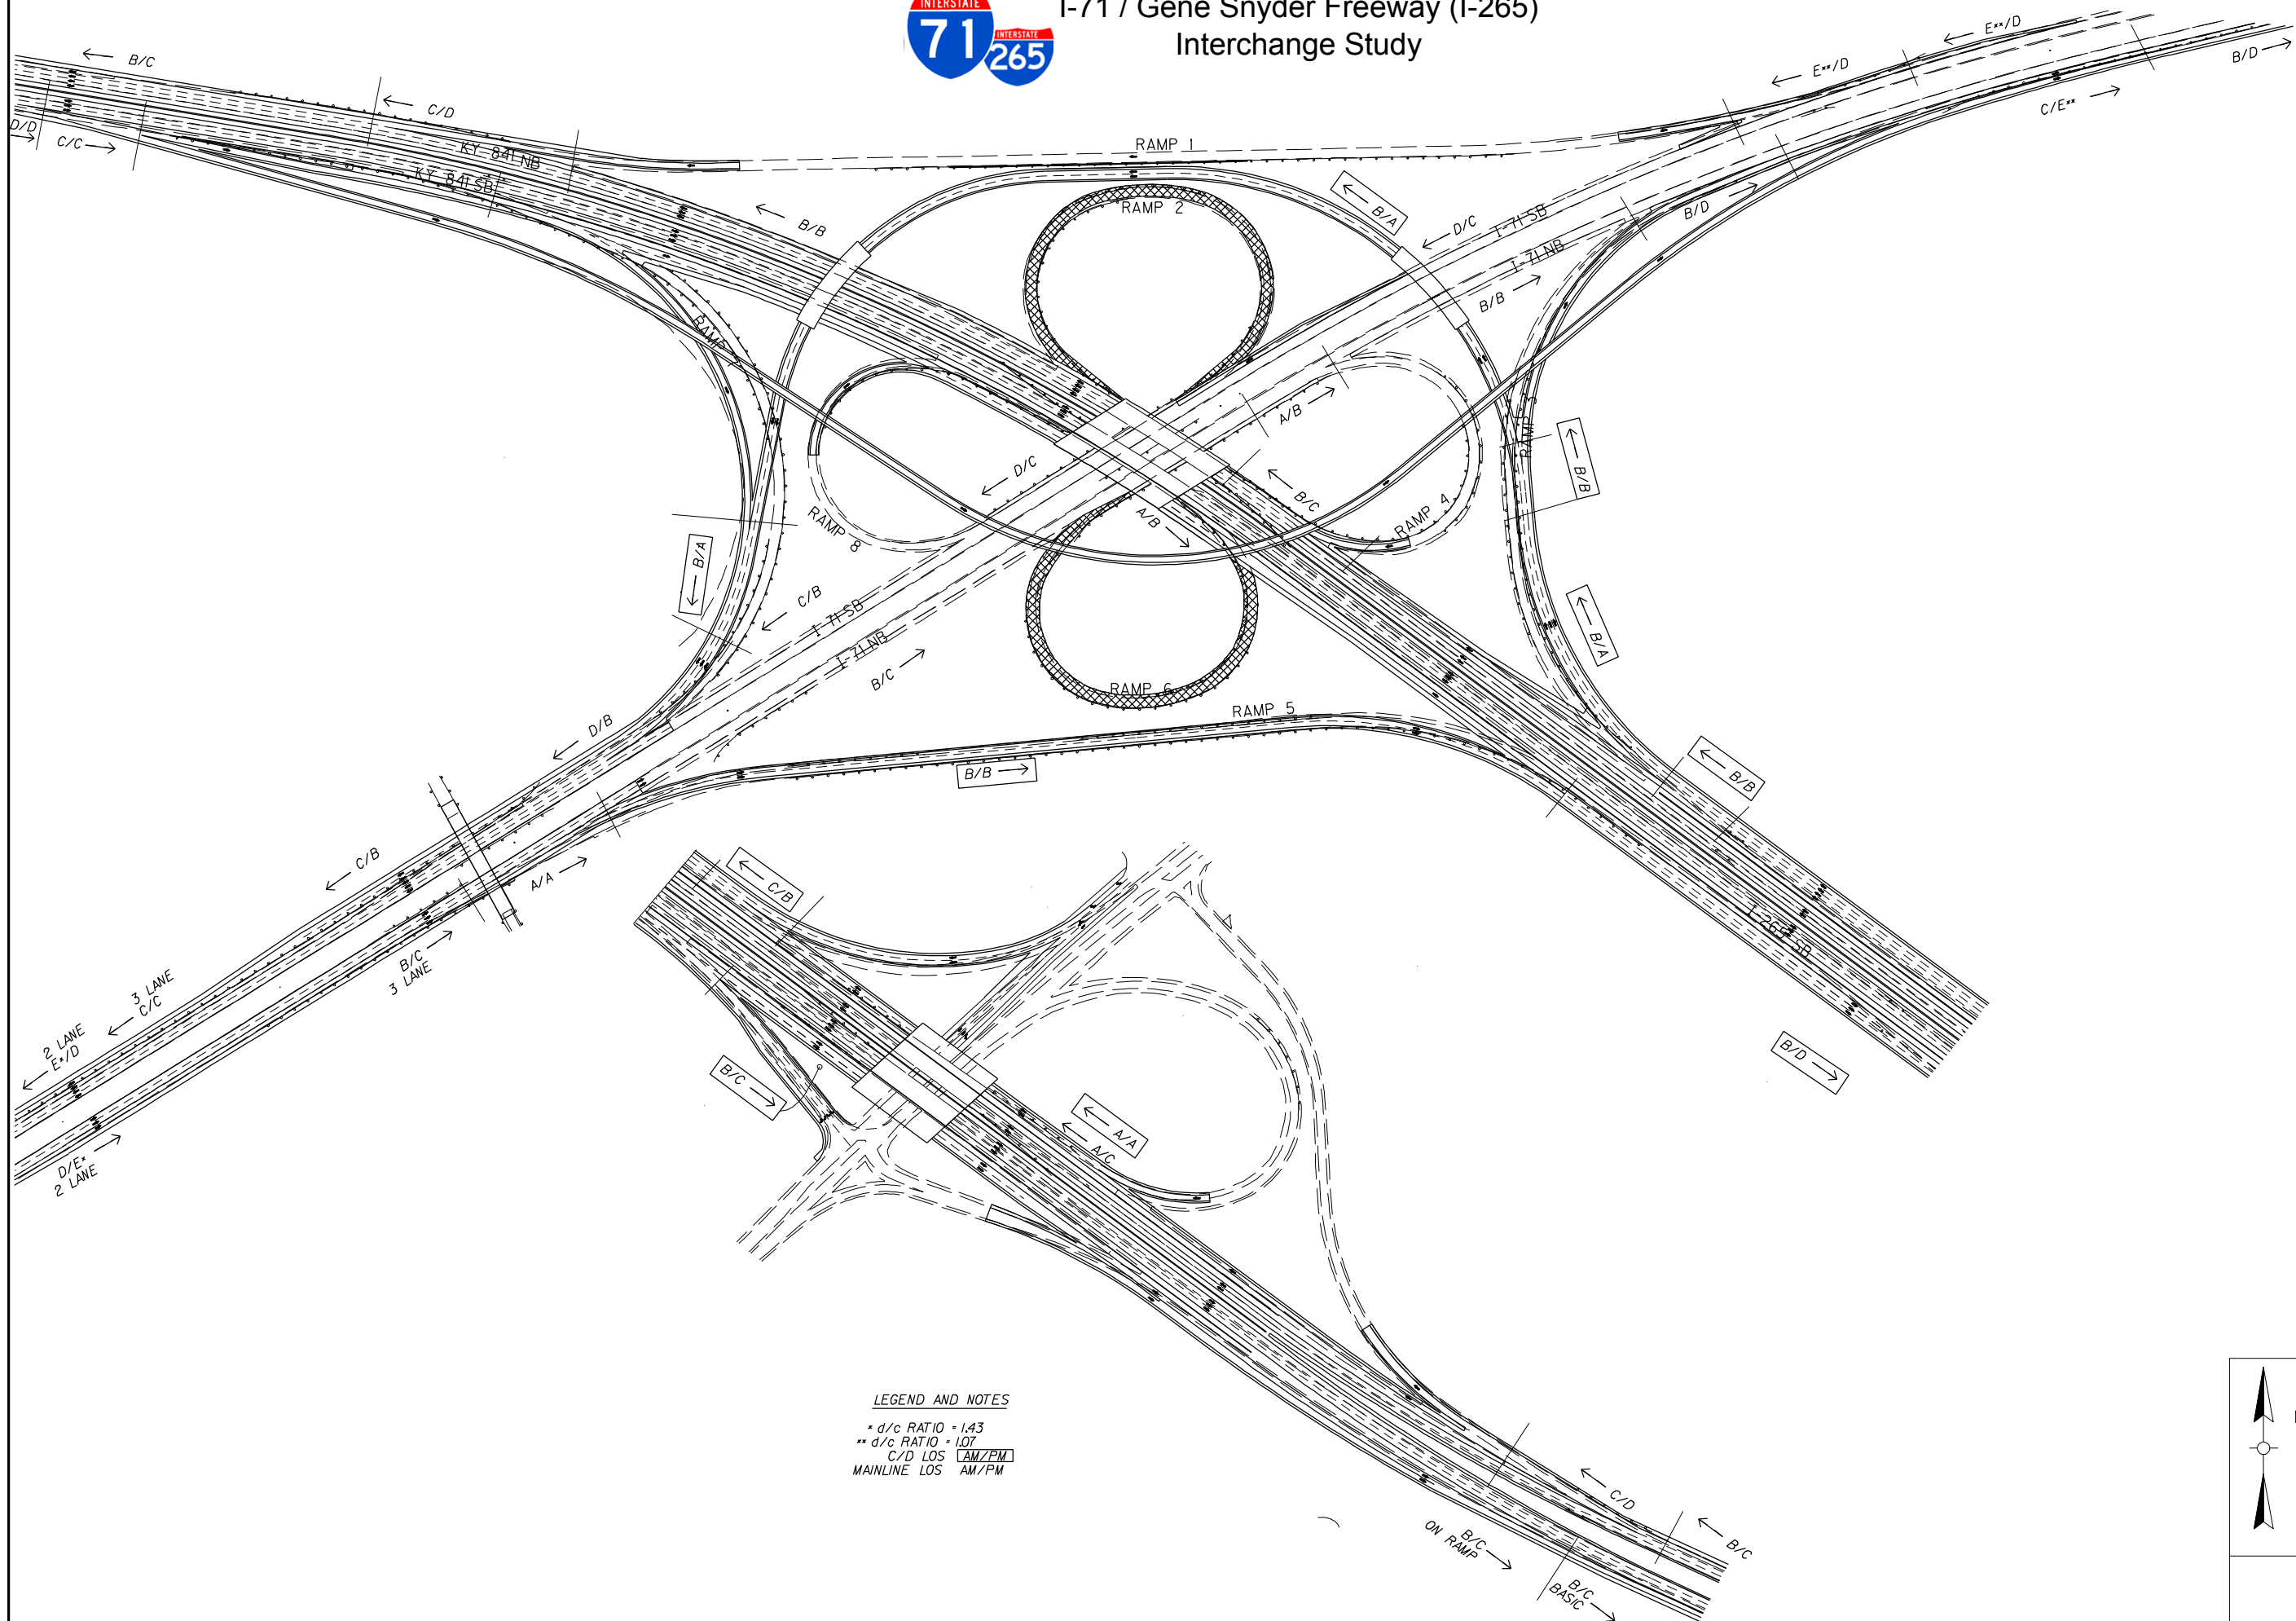

LEGEND AND NOTES


- * d/c RATIO = 1.43
- ** d/c RATIO = 1.07
- C/D LOS [AM/PM]
- MAINLINE LOS AM/PM

URS
325 WEST MAIN STREET
SUITE 1200
LOUISVILLE, KY 40202

KENTUCKY
TRANSPORTATION
CABINET


SCALE: 1" = 200'

ALTERNATIVE 8A
2030 LOS AM/PM C-12

 




I-71 / Gene Snyder Freeway (I-265) Interchange Study

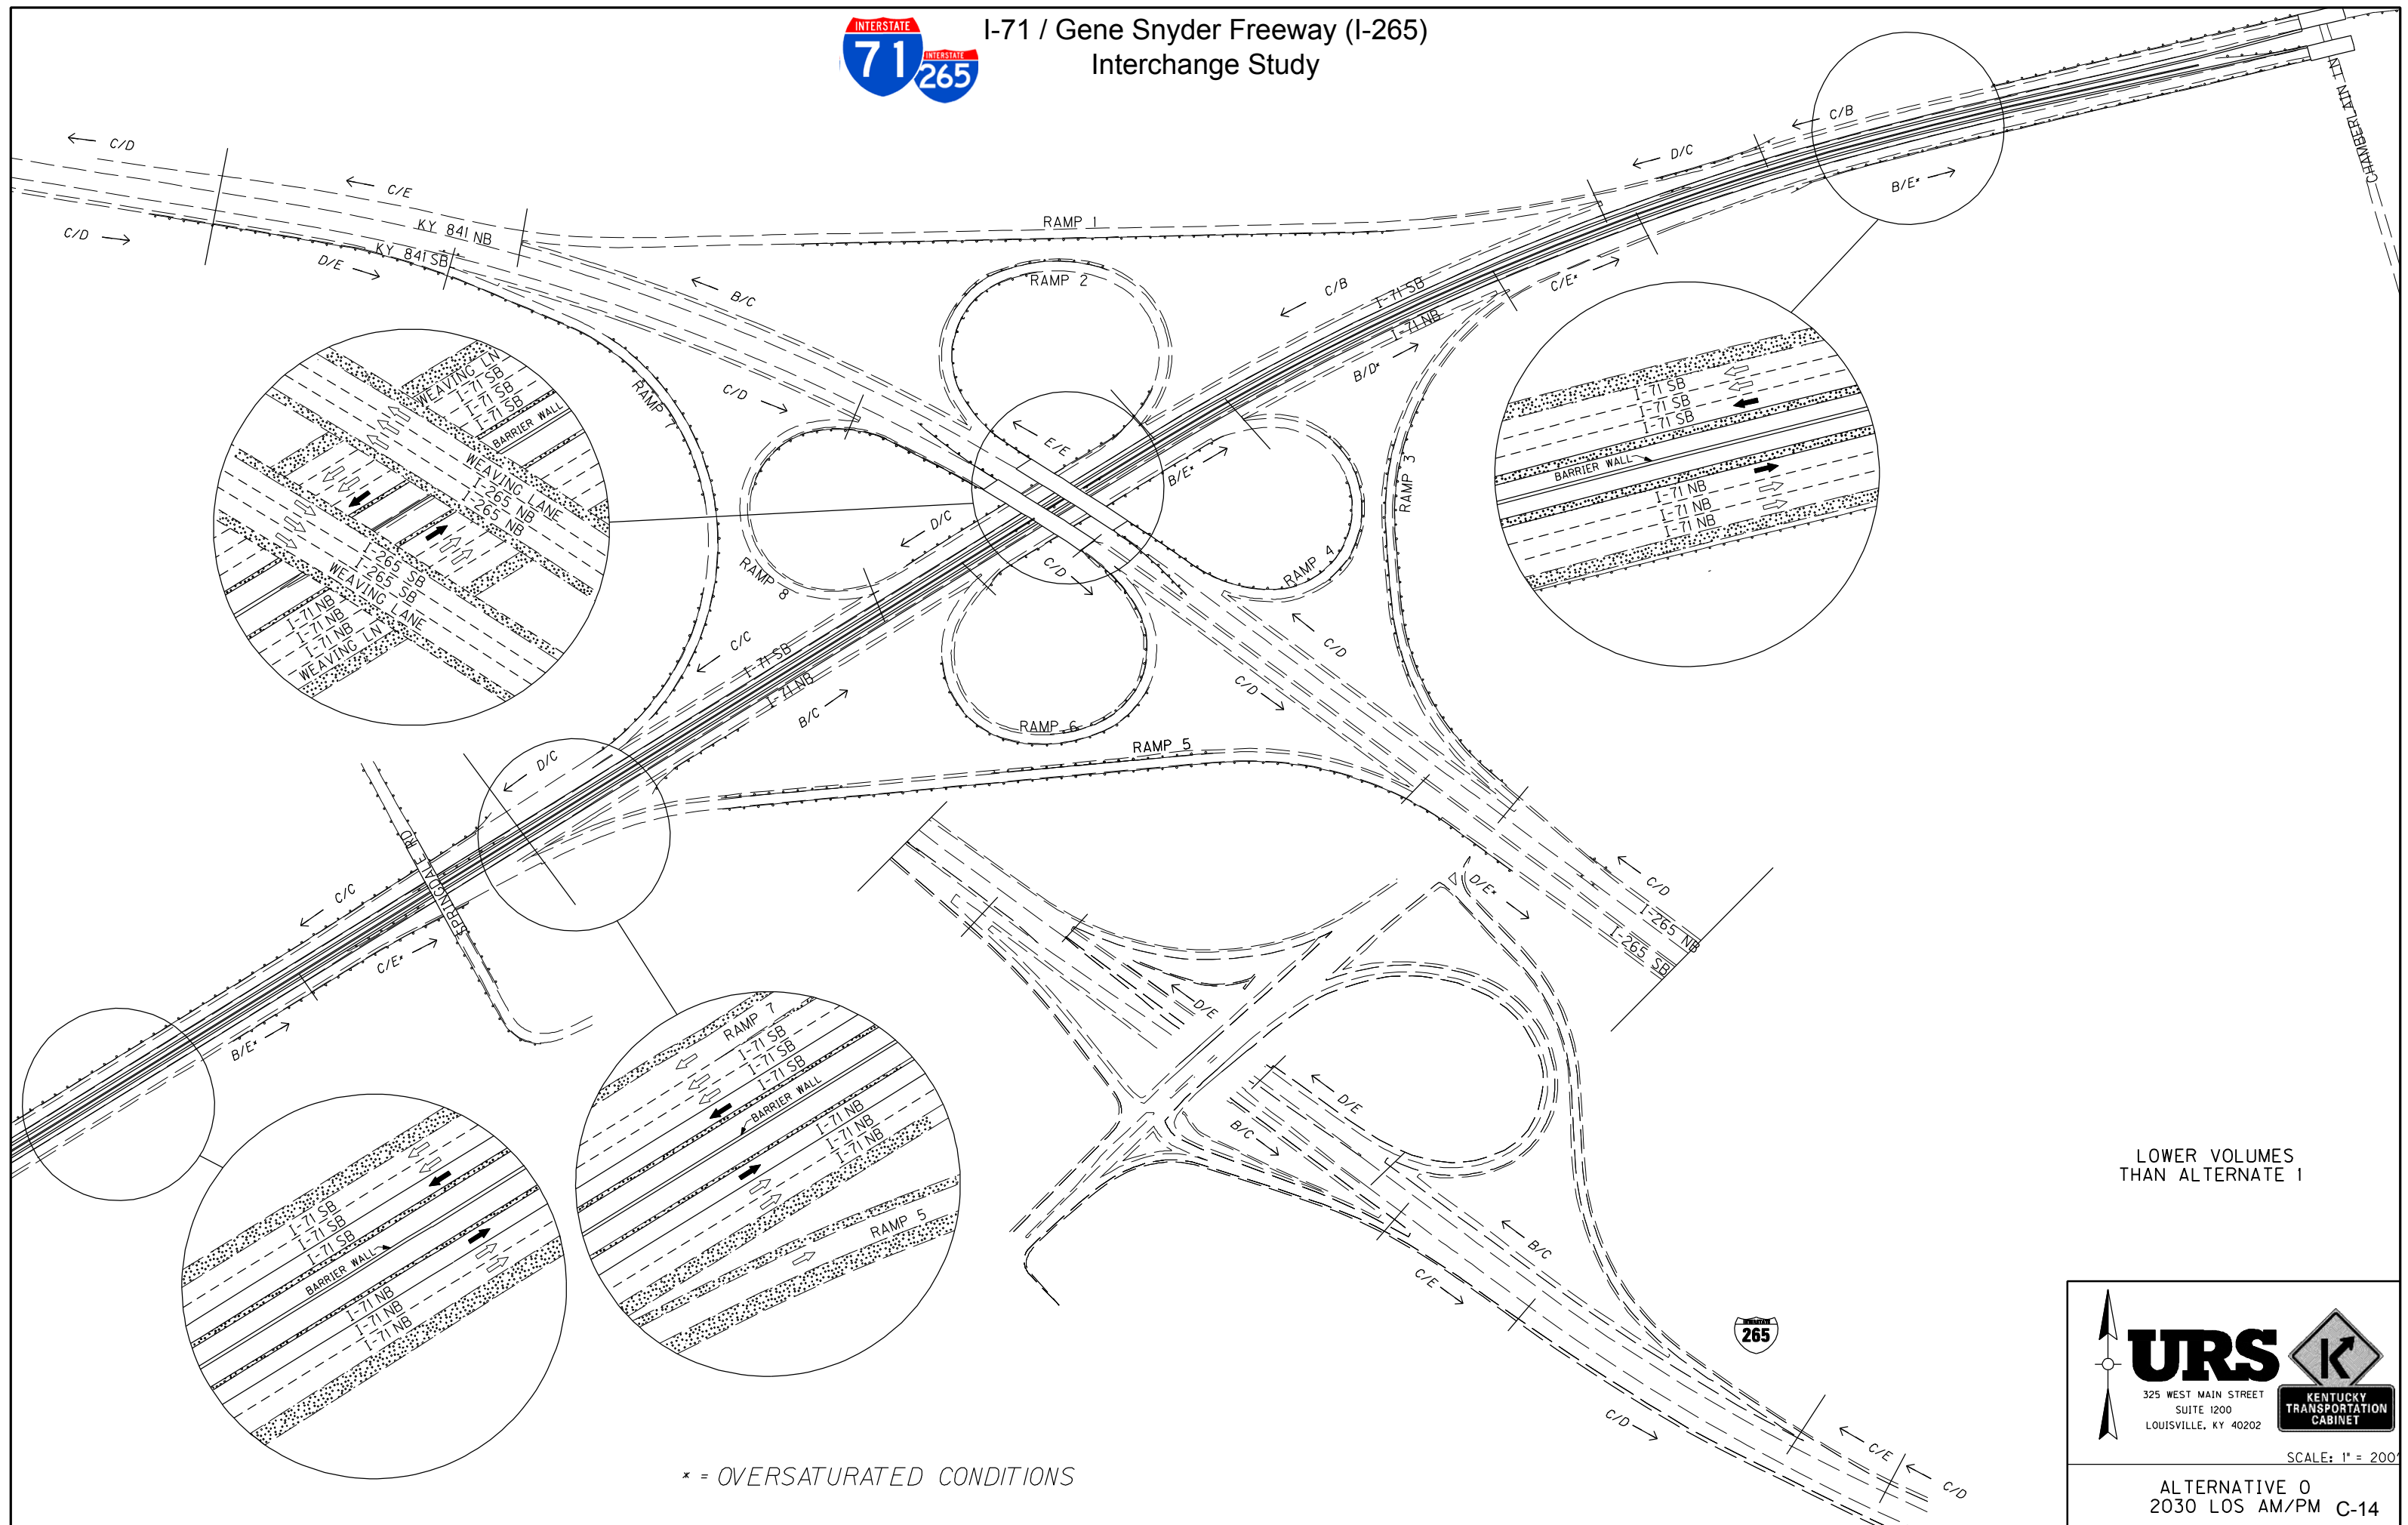

LOWER VOLUMES
THAN ALTERNATE 1

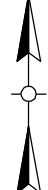

325 WEST MAIN STREET
SUITE 1200
LOUISVILLE, KY 40202

SCALE: 1" = 200'

ALTERNATIVE 0
2030 LOS AM/PM C-14