

KY 377 – KY 344 – KY 59 PLANNING STUDY SECTIONS 1 & 2

DANIEL BOONE
NATIONAL FOREST

DANIEL BOONE
NATIONAL FOREST

ALT. 2A – Cost: \$6.2m
ALT. 2B – Cost: \$6.3m
Cemeteries: 1
Approx. Relocations: 7

ALT. 1A – Cost: \$24.5m
ALT. 1B – Cost: \$24.8m
Cemeteries: 2
Approx. Relocations:
Alt 1A – 21, Alt 1B – 28

ALTS. 2A, 2B

ALTS. 1A, 1B

DESIGN
SPEED
55

DESIGN
SPEED
55

DESIGN
SPEED
55

MP 8.0

MP 9.0

MP 10.0

MP 11.0

MP 12.0

MP 13.0

Evans
Cemetery

NORTH FORK
TRIPLETT CREEK

PLANK CHAPEL RD.

ELKLICK ROAD

HELTERBRAND RD.

Cemetery

NORTH FORK
TRIPLETT CREEK

BARN BRANCH RD.

PLANK LN.

MOCK BRANCH

DANIEL BOONE
NATIONAL FOREST

DANIEL BOONE
NATIONAL FOREST


Sheltowee
Trace

ROWAN CO.
LEWIS CO.

KENTUCKY
DEPARTMENT OF HIGHWAYS
KY 377-KY 344-KY 59 CORRIDOR
PLANNING STUDY
KY 377
SECTIONS 1 & 2

PREPARED BY
1046 East Chestnut Street
Louisville, Kentucky 40204
Phone: 502-585-2222
Fax: 502-581-0408
www.kd4.com
ROWAN COUNTY
SCALE 1"=400' NOVEMBER 2015

KY 377-KY 344 MAINLINE – 55mph
NORMAL 2-LANE SECTION

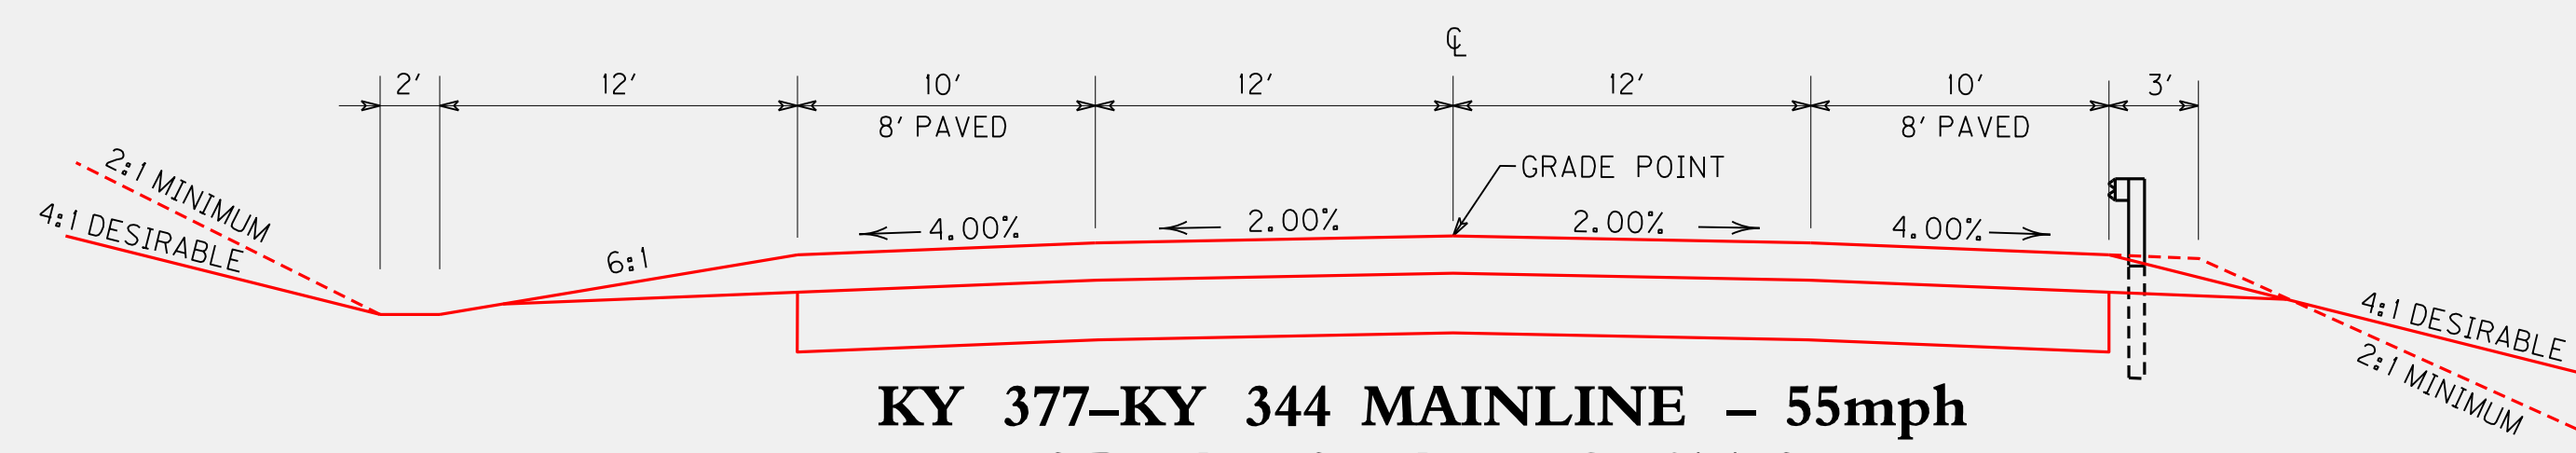

SCALE 1"=400'

