



RURAL TYPICAL SECTIONS

- 5-Lane Rural -- Existing US 150 between Parkway Drive and Botland Area

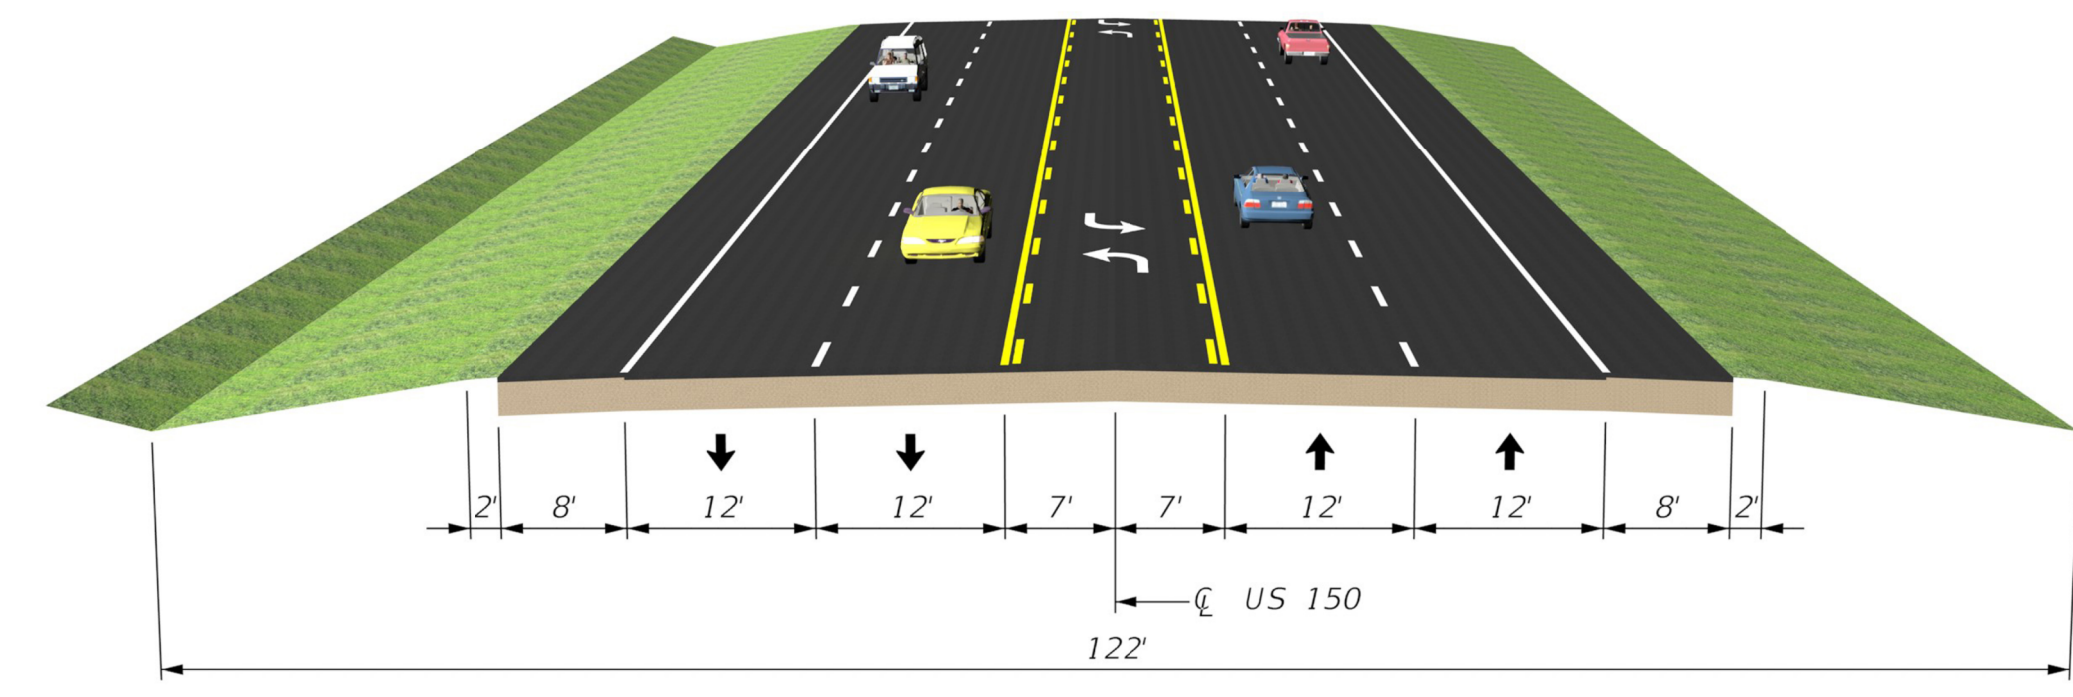


5-LANE RURAL TYPICAL SECTION

- 4-Lane Divided Roadway – Ultimate Typical Section for New Alignments

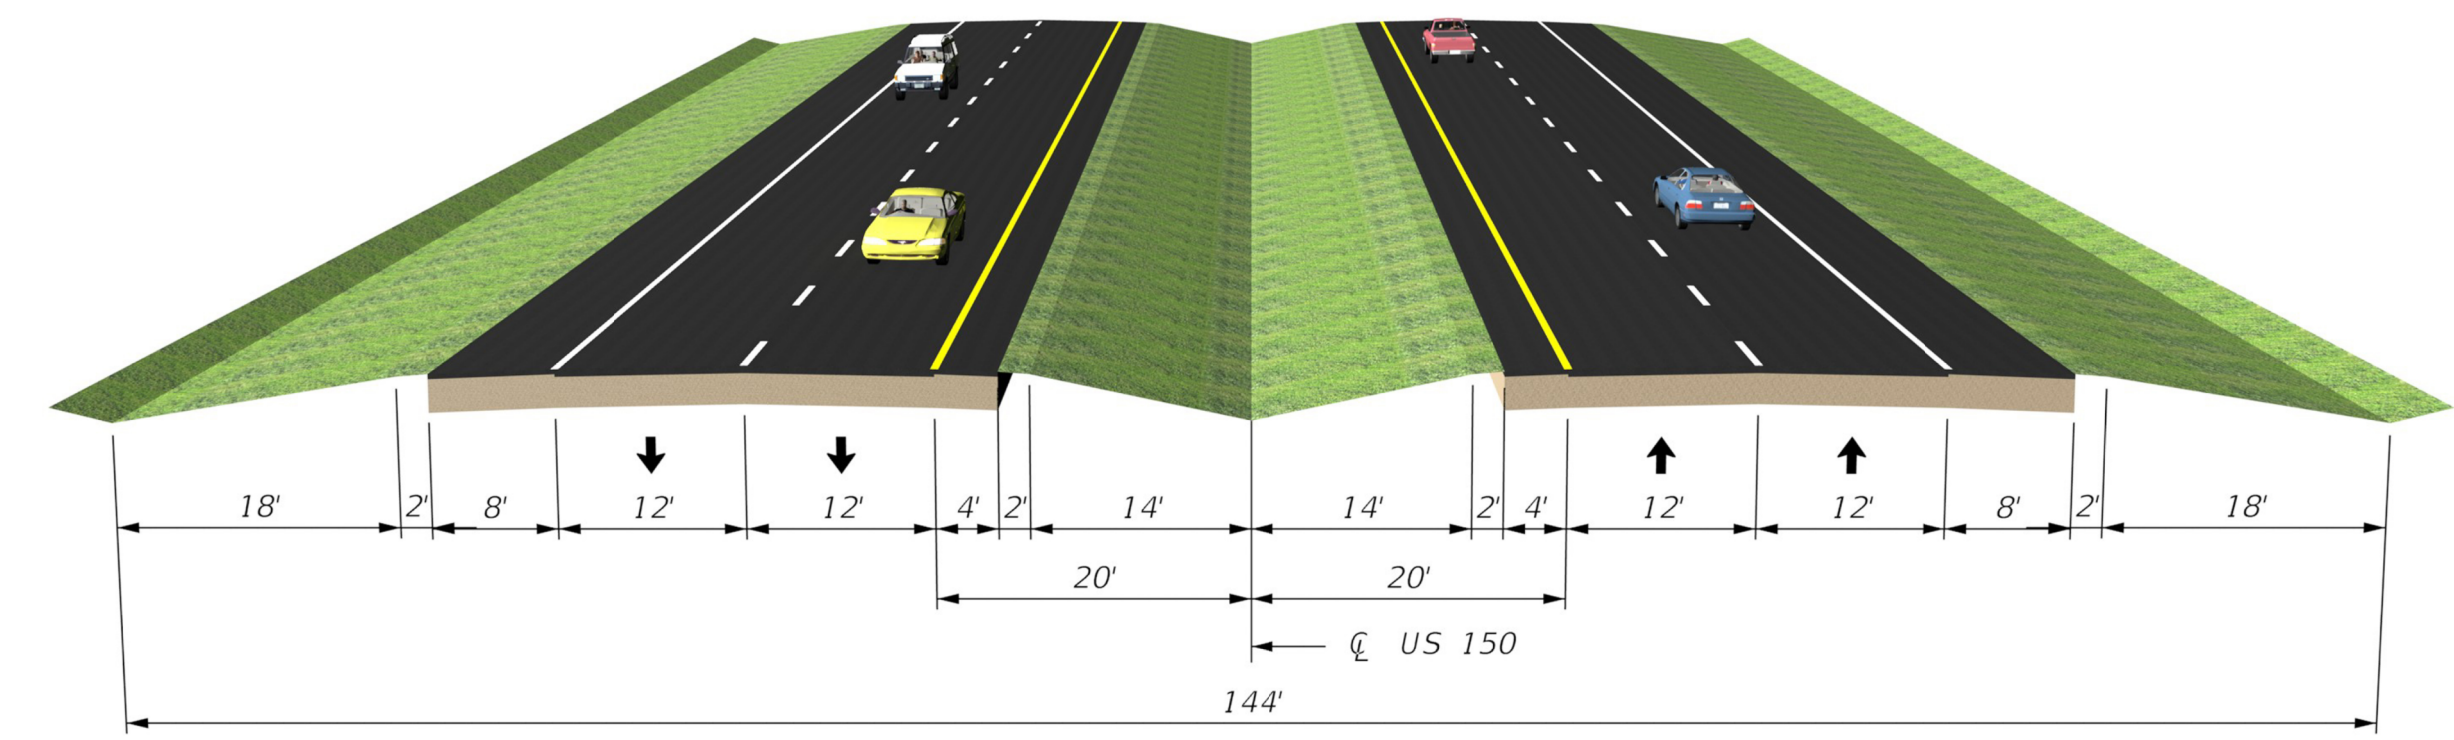


4-LANE DIVIDED RURAL TYPICAL SECTION

- 2+1 (2 Lanes +Passing Lane)
 - o Washington County (Ultimate)
 - o Nelson County (Initial for New Alignments)

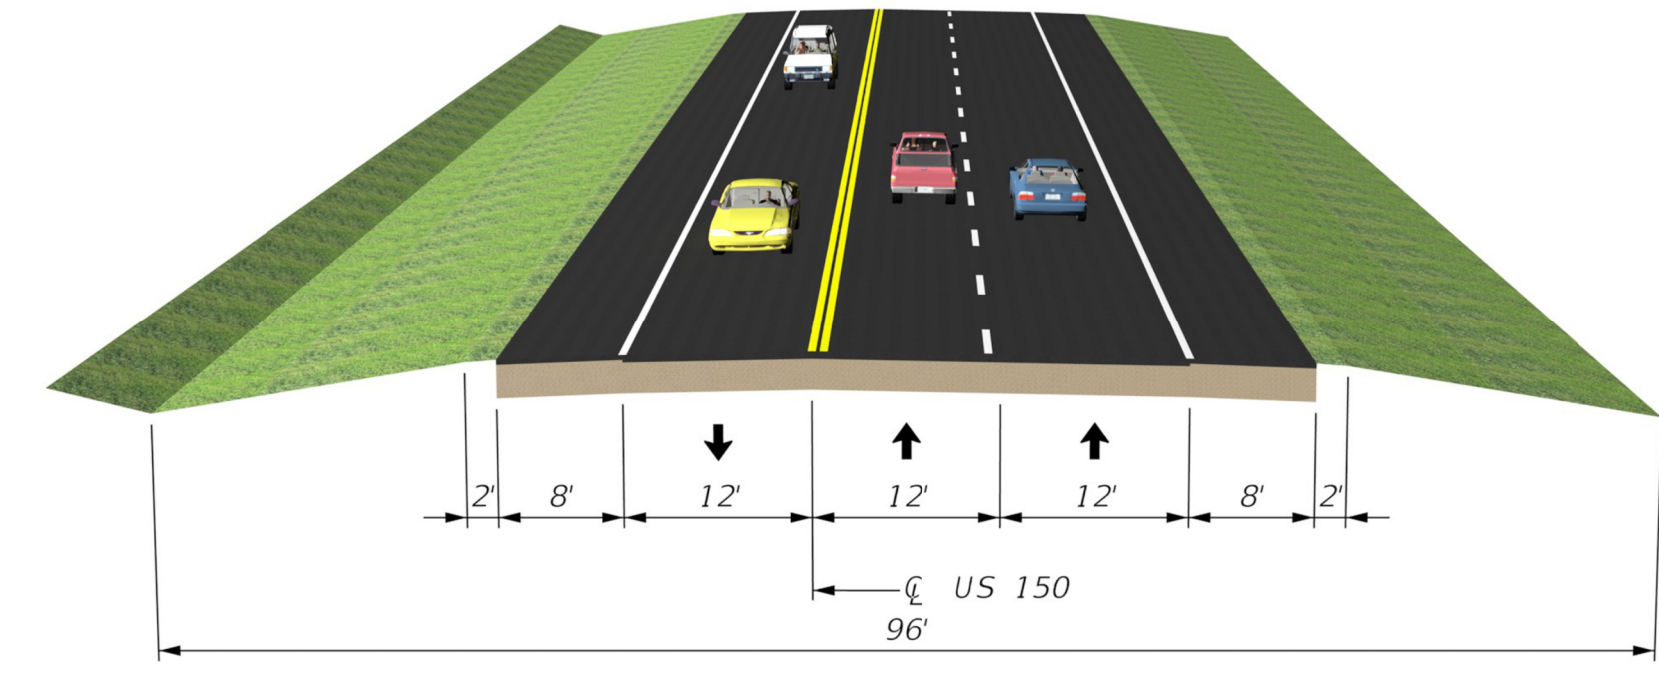

2-LANE PLUS PASSING LANE

- 2-Lane Transitional Section

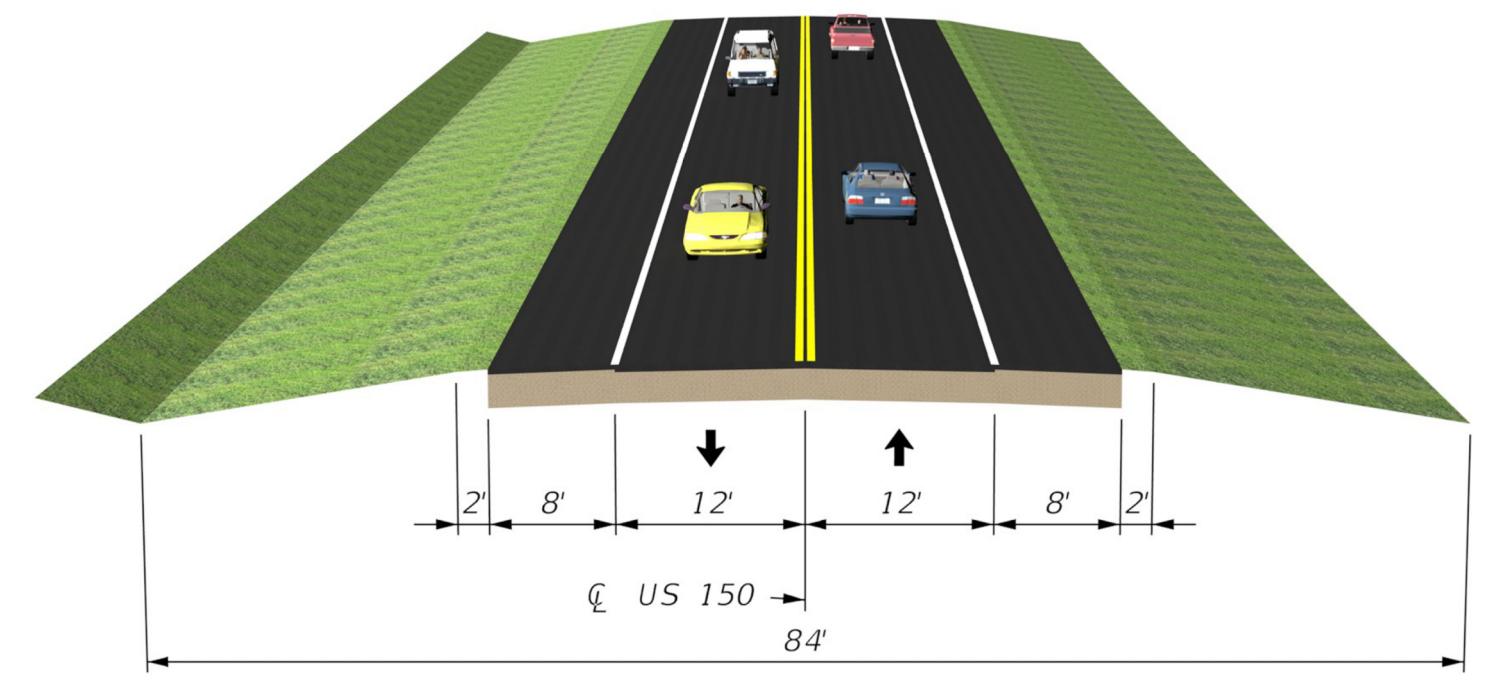

2-LANE RURAL TYPICAL SECTION

N.T.S.

FILE NAME: C:\PW\WORKDIR\JAMES-F\DM514316\3D_TYPICAL_SECTIONS.DGN
 USER: James-f
 DATE PLOTTED: April 8, 2019
 E-SHEET NAME: 3Dtypical
 Power InRoads v8.11.9.397