


**SECTION A : ALTERNATE 1**

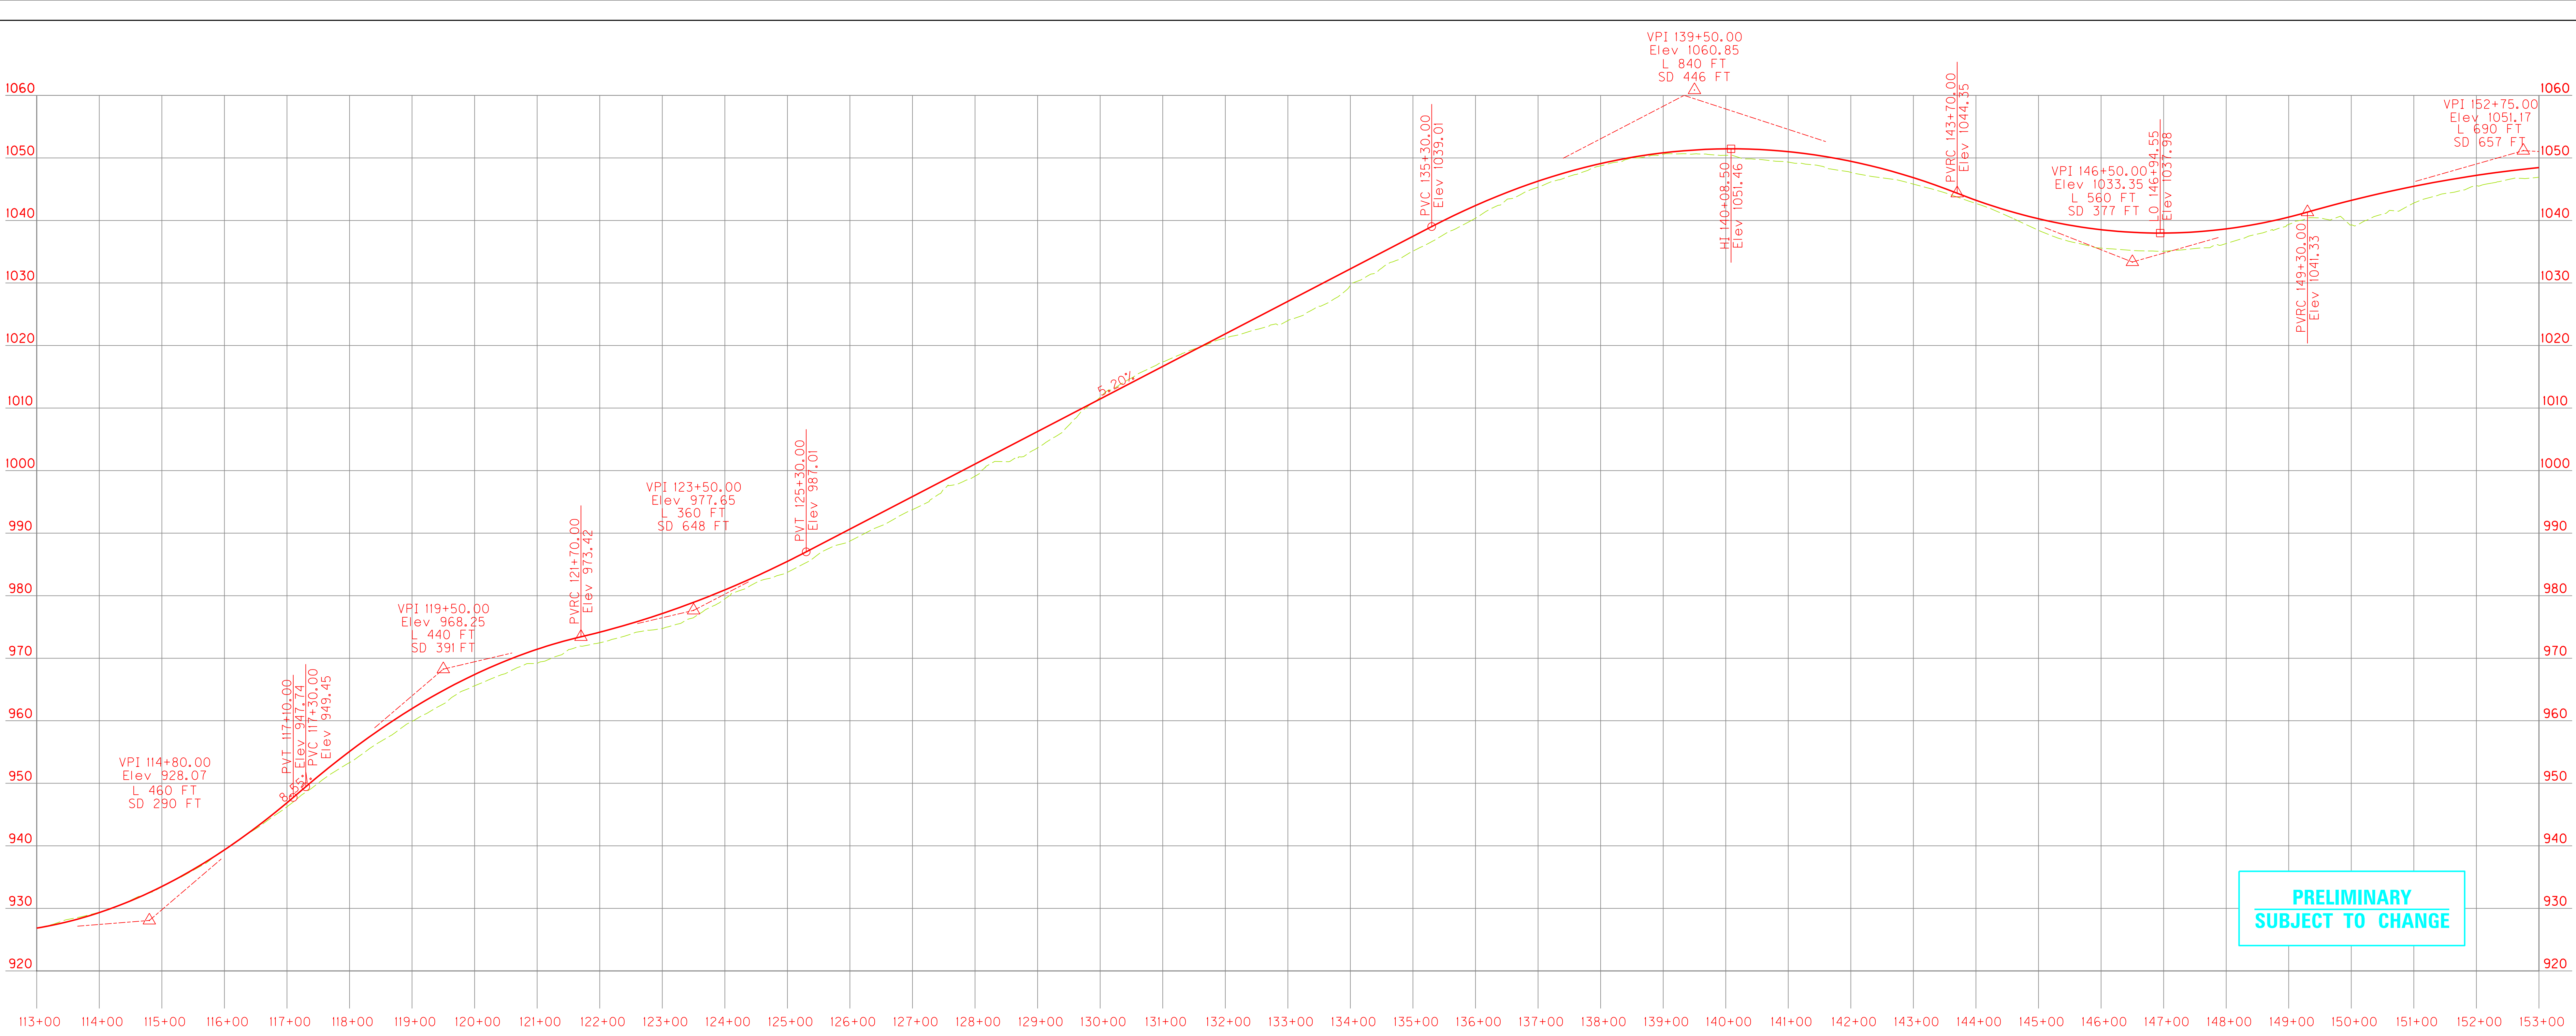

**SECTION A : ALTERNATE 2**