


Commonwealth of Kentucky DEPARTMENT OF HIGHWAYS

KY 11 RECONSTRUCTION
LEE / OWSLEY COUNTIES
JUNE 2020

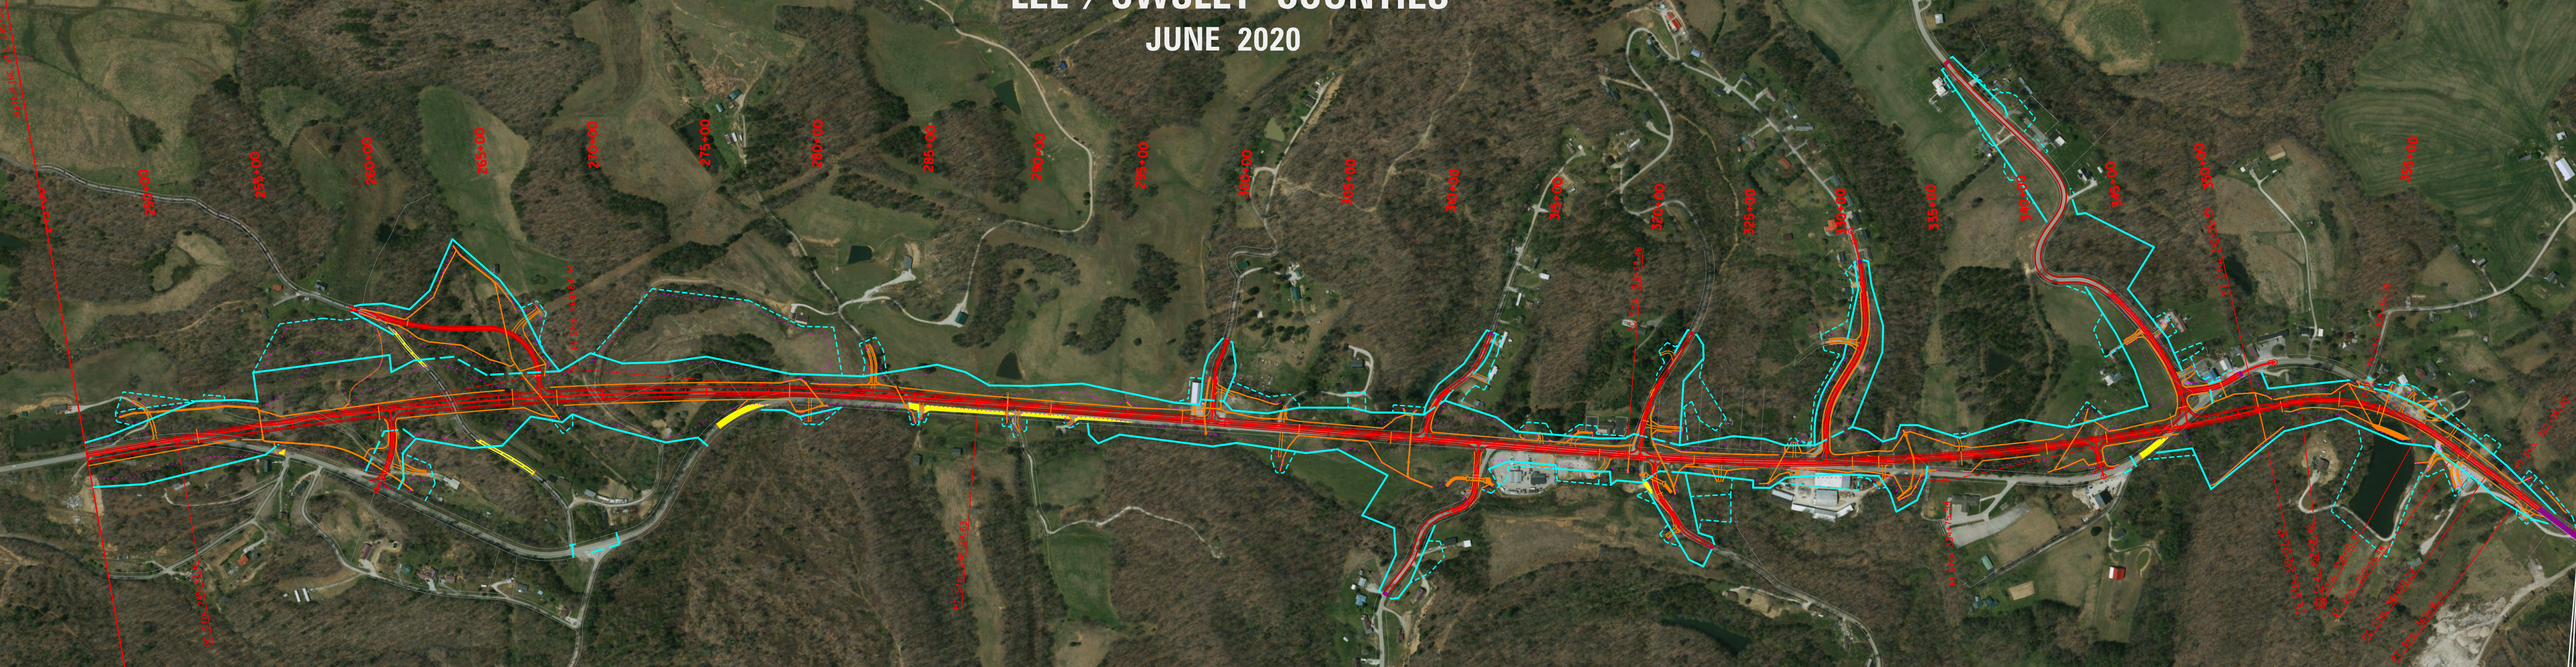

END CONSTRUCTION
STA. 367+39.17



engineering | architecture | geospatial

ITEM NO. 10-292.10