





KENTUCKY TRANSPORTATION CABINET DEPARTMENT OF HIGHWAYS ALIGNMENT # 1A

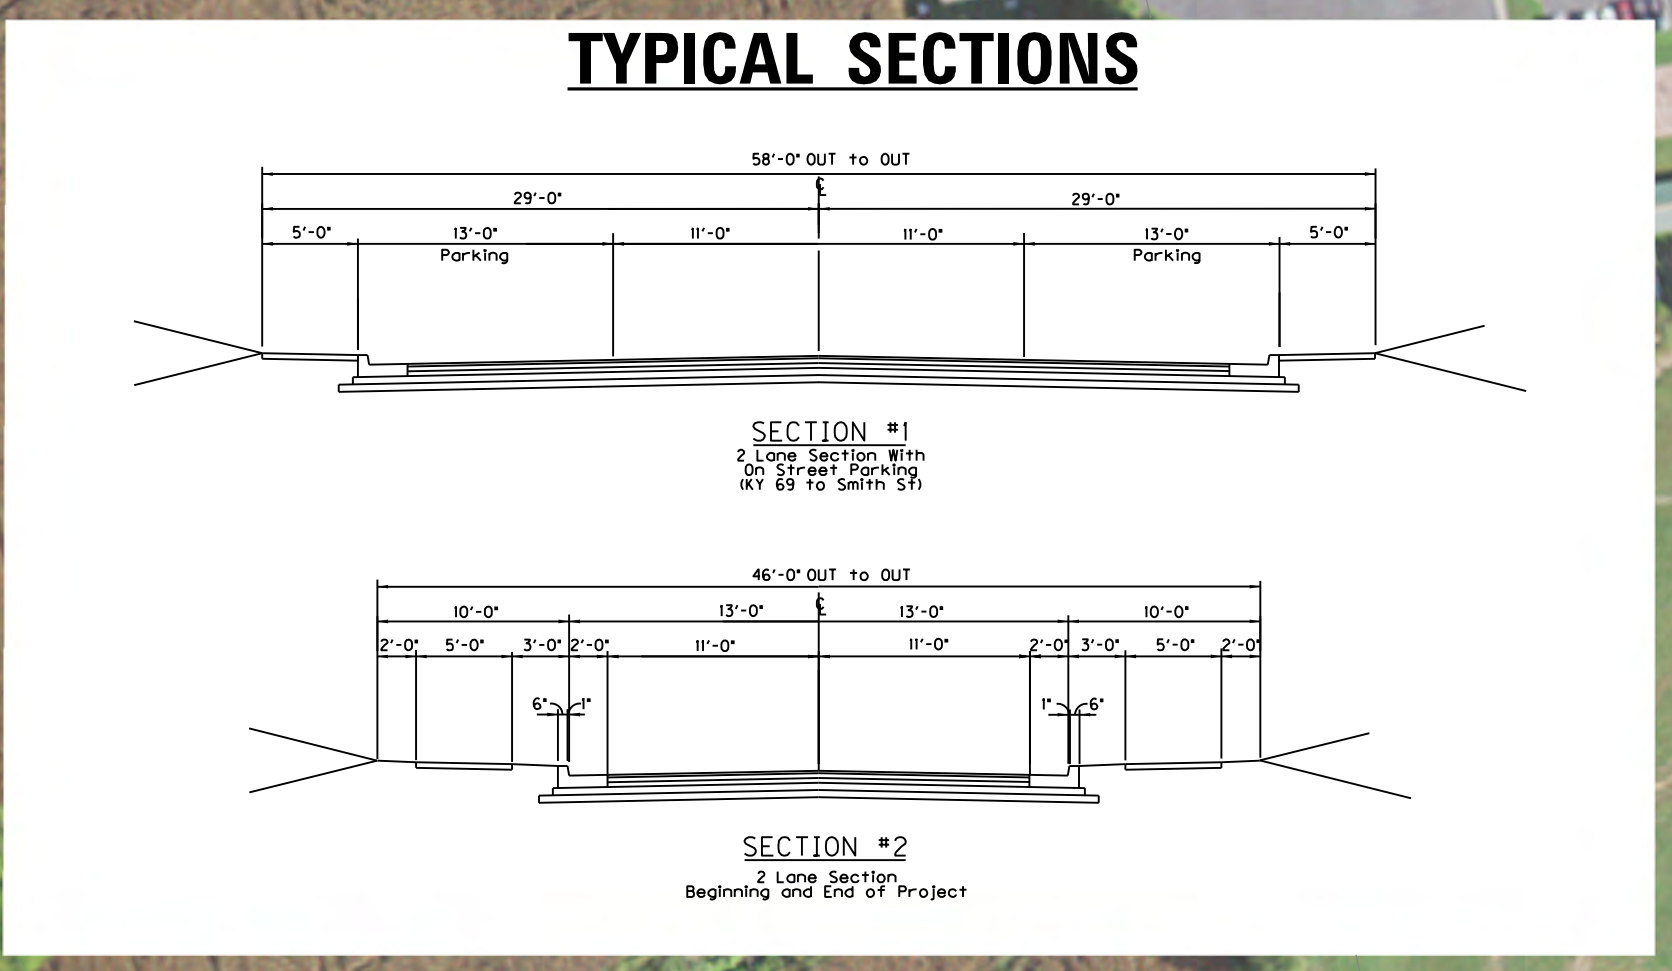

KENTUCKY TRANSPORTATION CABINET DEPARTMENT OF HIGHWAYS ALIGNMENT # 2A

 